



BUILD UP AREA CALCULATION

TYPICAL FLOOR	6.11 SQ.M.
S1 1.55 X 2.80	4.34 SQ.M.
S2 2.65 X 2.80	7.42 SQ.M.
S3 2.25 X 1.80	4.05 SQ.M.
S4 1.95 X 1.80	3.51 SQ.M.
TOTAL AREA	19.32 SQ.M.

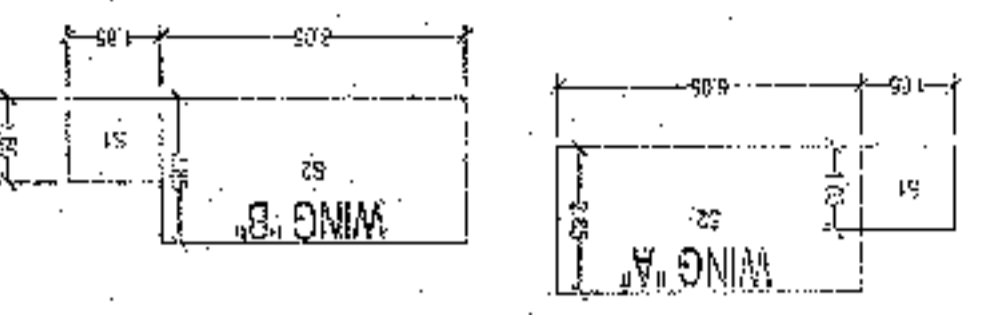


ST AREA DIAGRAM: GR. FLOOR
SCALE: 1:50

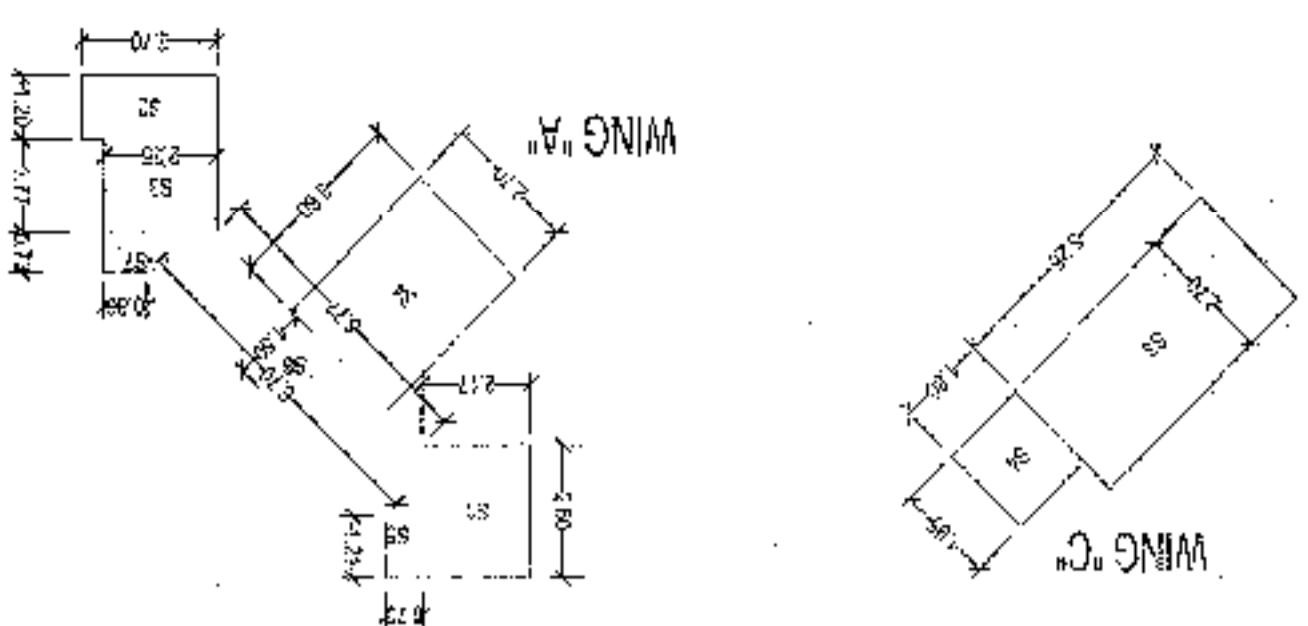

ST AREA DIAGRAM: TYP. FLOOR
SCALE: 1:50

BUILT UP AREA CALCULATION

TYPICAL FLOOR	3.54 SQ.M.
S1 2.17 X 2.50	5.43 SQ.M.
S2 2.70 X 1.30	3.51 SQ.M.
S3 2.25 X 1.77	3.98 SQ.M.
S4 2.70 X 3.60	9.72 SQ.M.
S5 2.80 X 1.25	3.50 SQ.M.
S6 4.77 X 8.70	41.50 SQ.M.
S7 2.25 X 0.80	1.80 SQ.M.
TOTAL ADDITION	34.48 SQ.M.

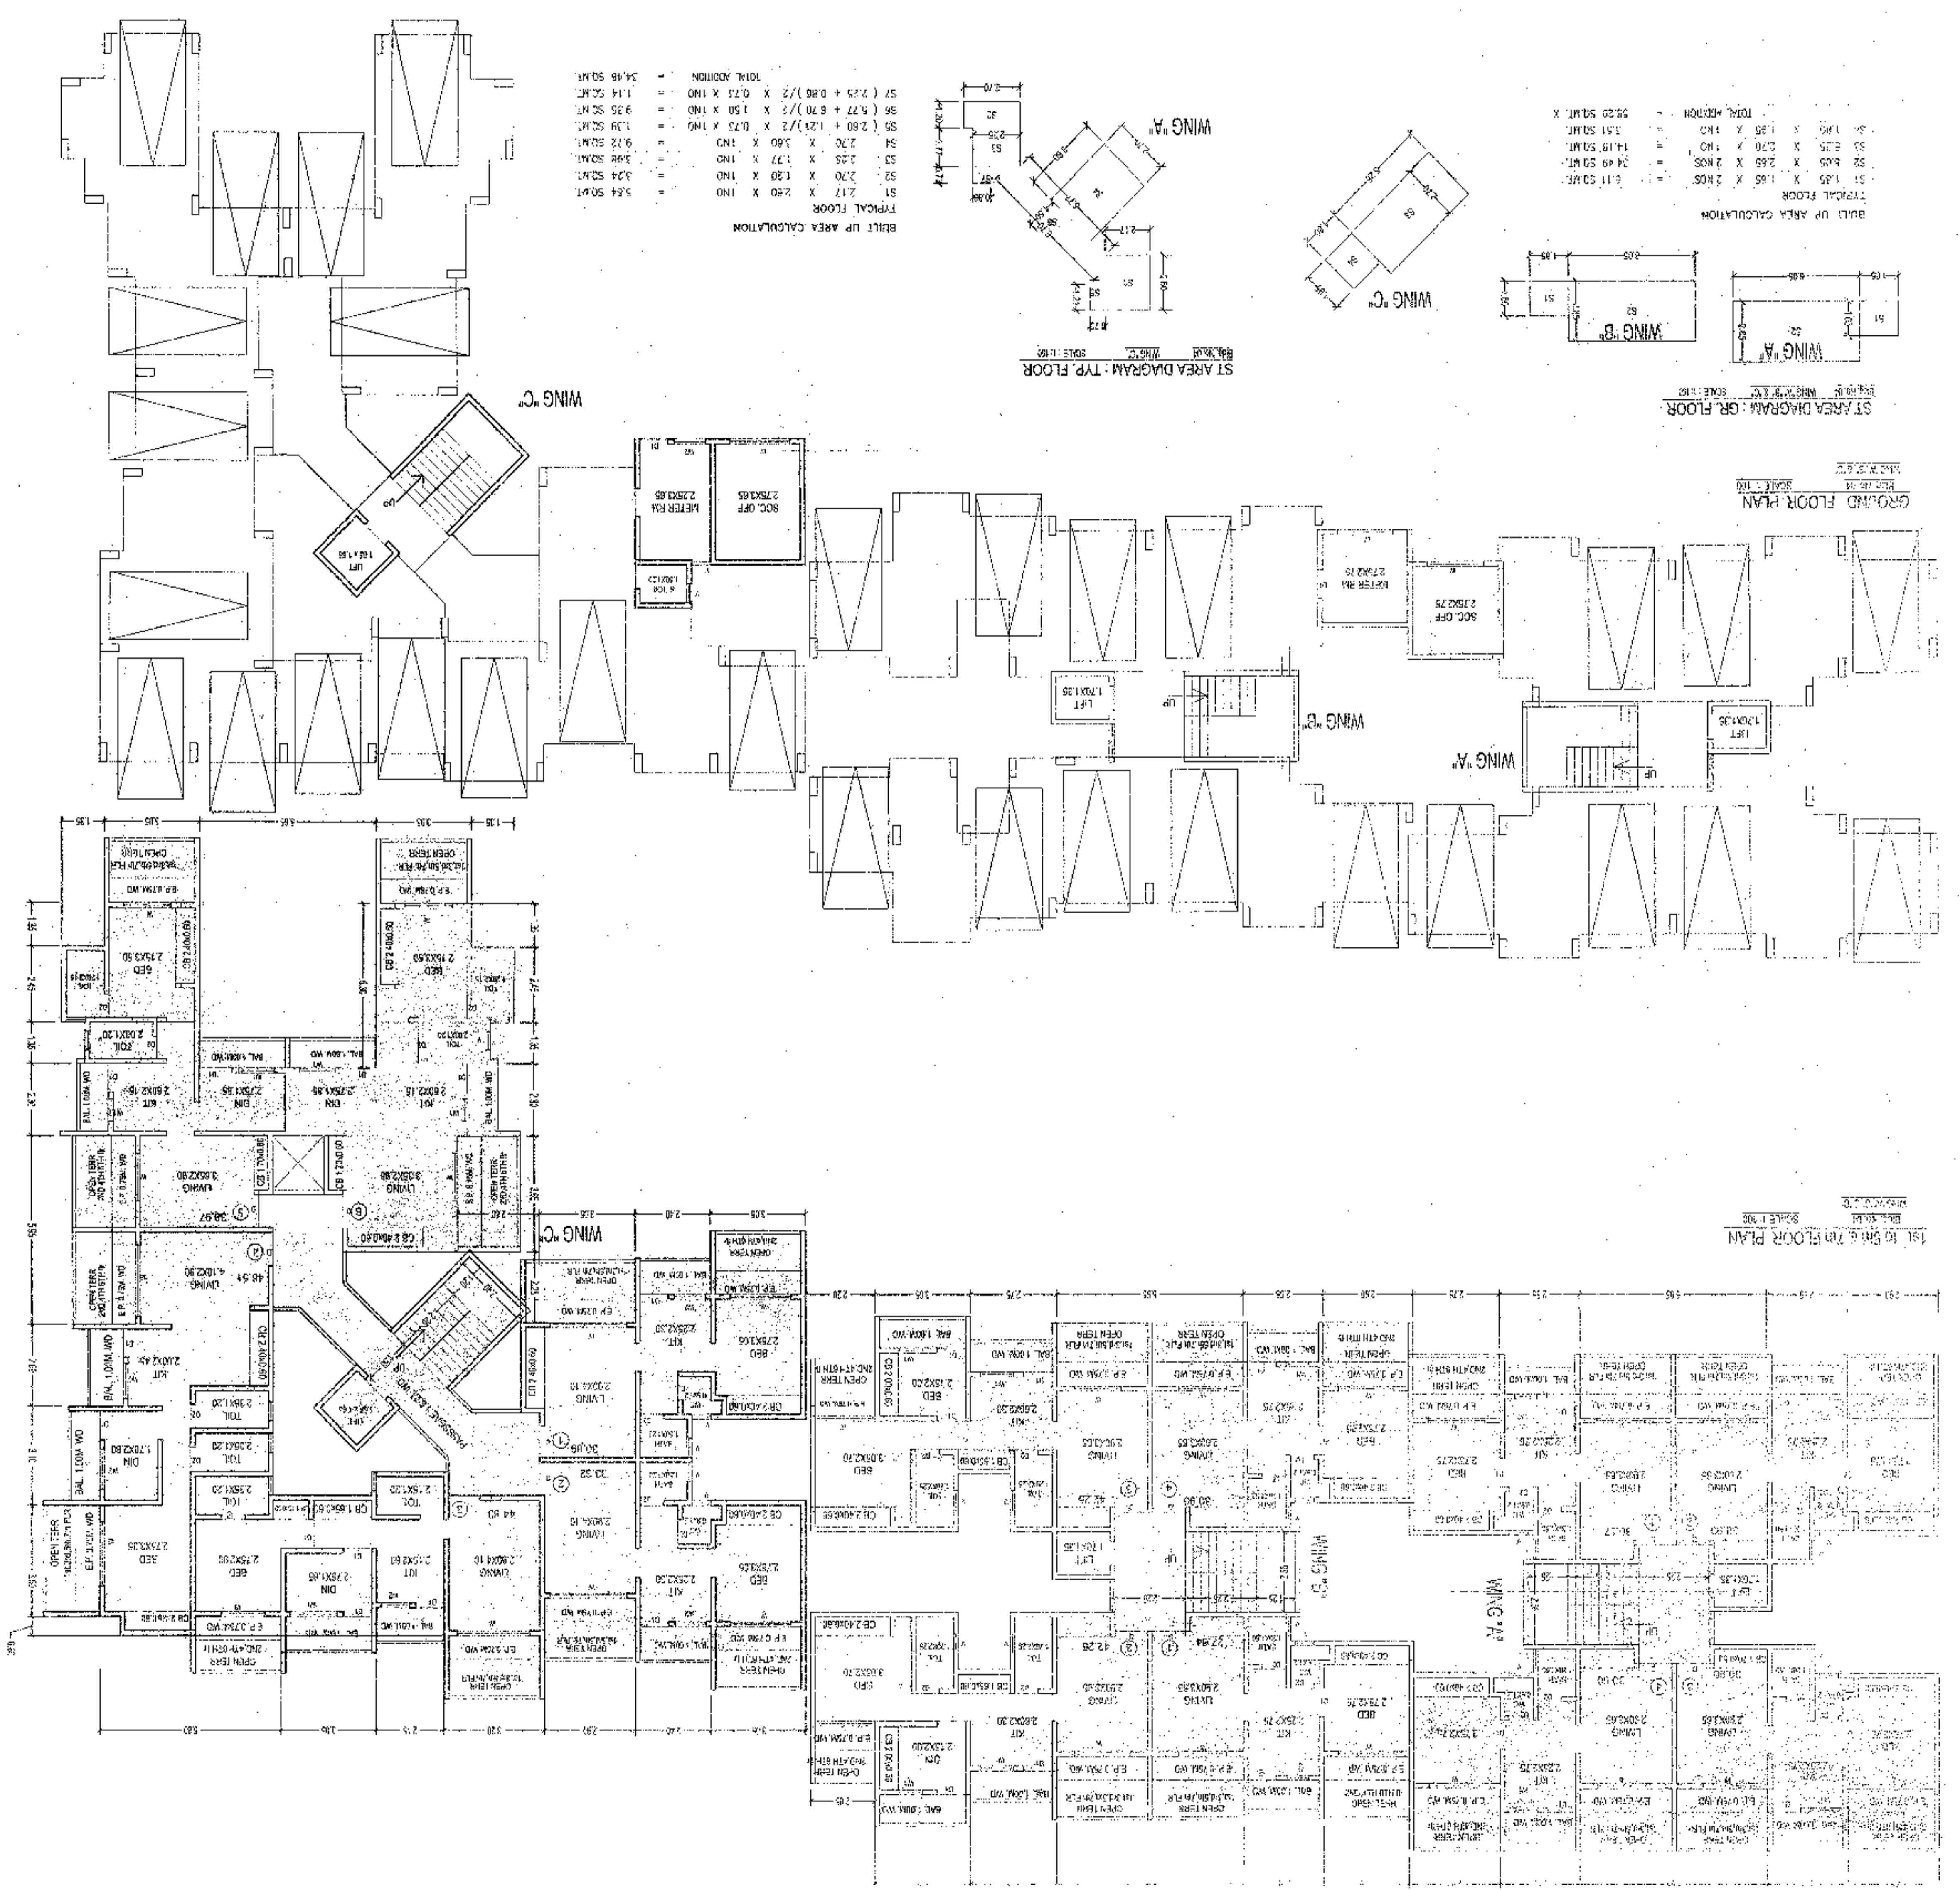

1st to 5th FLOOR PLAN
SCALE: 1:50

GROUND FLOOR PLAN
SCALE: 1:50

SHANTI CONSULTANTS
117, CHANDRASEKHAR AVENUE, 5th FLOOR
ANNAPURNA, CHENNAI - 600 042

pradeepkamble and associates
117, CHANDRASEKHAR AVENUE, 5th FLOOR
ANNAPURNA, CHENNAI - 600 042

DATE	15/08/2022
SCALE	1:50
CHECKED BY	[Signature]
DRAWN BY	[Signature]
PROJECT NO.	2022-021
DESCRIPTION	SHRI. SANJAY R. SINGH (P.O.A.)
NAME & SIGNATURE OF OWNER	[Signature]
NAME & SIGNATURE OF ARCHITECT	[Signature]



SHRI. SANJAY R. SINGH (P.O.A.)
117, CHANDRASEKHAR AVENUE, 5th FLOOR
ANNAPURNA, CHENNAI - 600 042