


FLAT NO. - 05	
AREA	SQ.FT.
CARPET AREA	601.00
F.BED AREA	42.00
DRY BAL. AREA	31.00
USABLE C.A.	674.00
TERRACE AREA	193.00

FLAT NO. - 04	
AREA	SQ.FT.
CARPET AREA	430.00
F.BED AREA	38.00
DRY BAL. AREA	22.00
USABLE C.A.	490.00
TERRACE AREA	72.00

FLAT NO. - 03	
AREA	SQ.FT.
CARPET AREA	433.00
F.BED AREA	62.00
DRY BAL. AREA	16.00
USABLE C.A.	511.00
TERRACE AREA	----

FLAT NO. - 02	
AREA	SQ.FT.
CARPET AREA	430.00
F.BED AREA	38.00
DRY BAL. AREA	22.00
USABLE C.A.	490.00
TERRACE AREA	72.00

FLAT NO. - 01	
AREA	SQ.FT.
CARPET AREA	601.00
F.BED AREA	42.00
DRY BAL. AREA	31.00
USABLE C.A.	674.00
TERRACE AREA	193.00

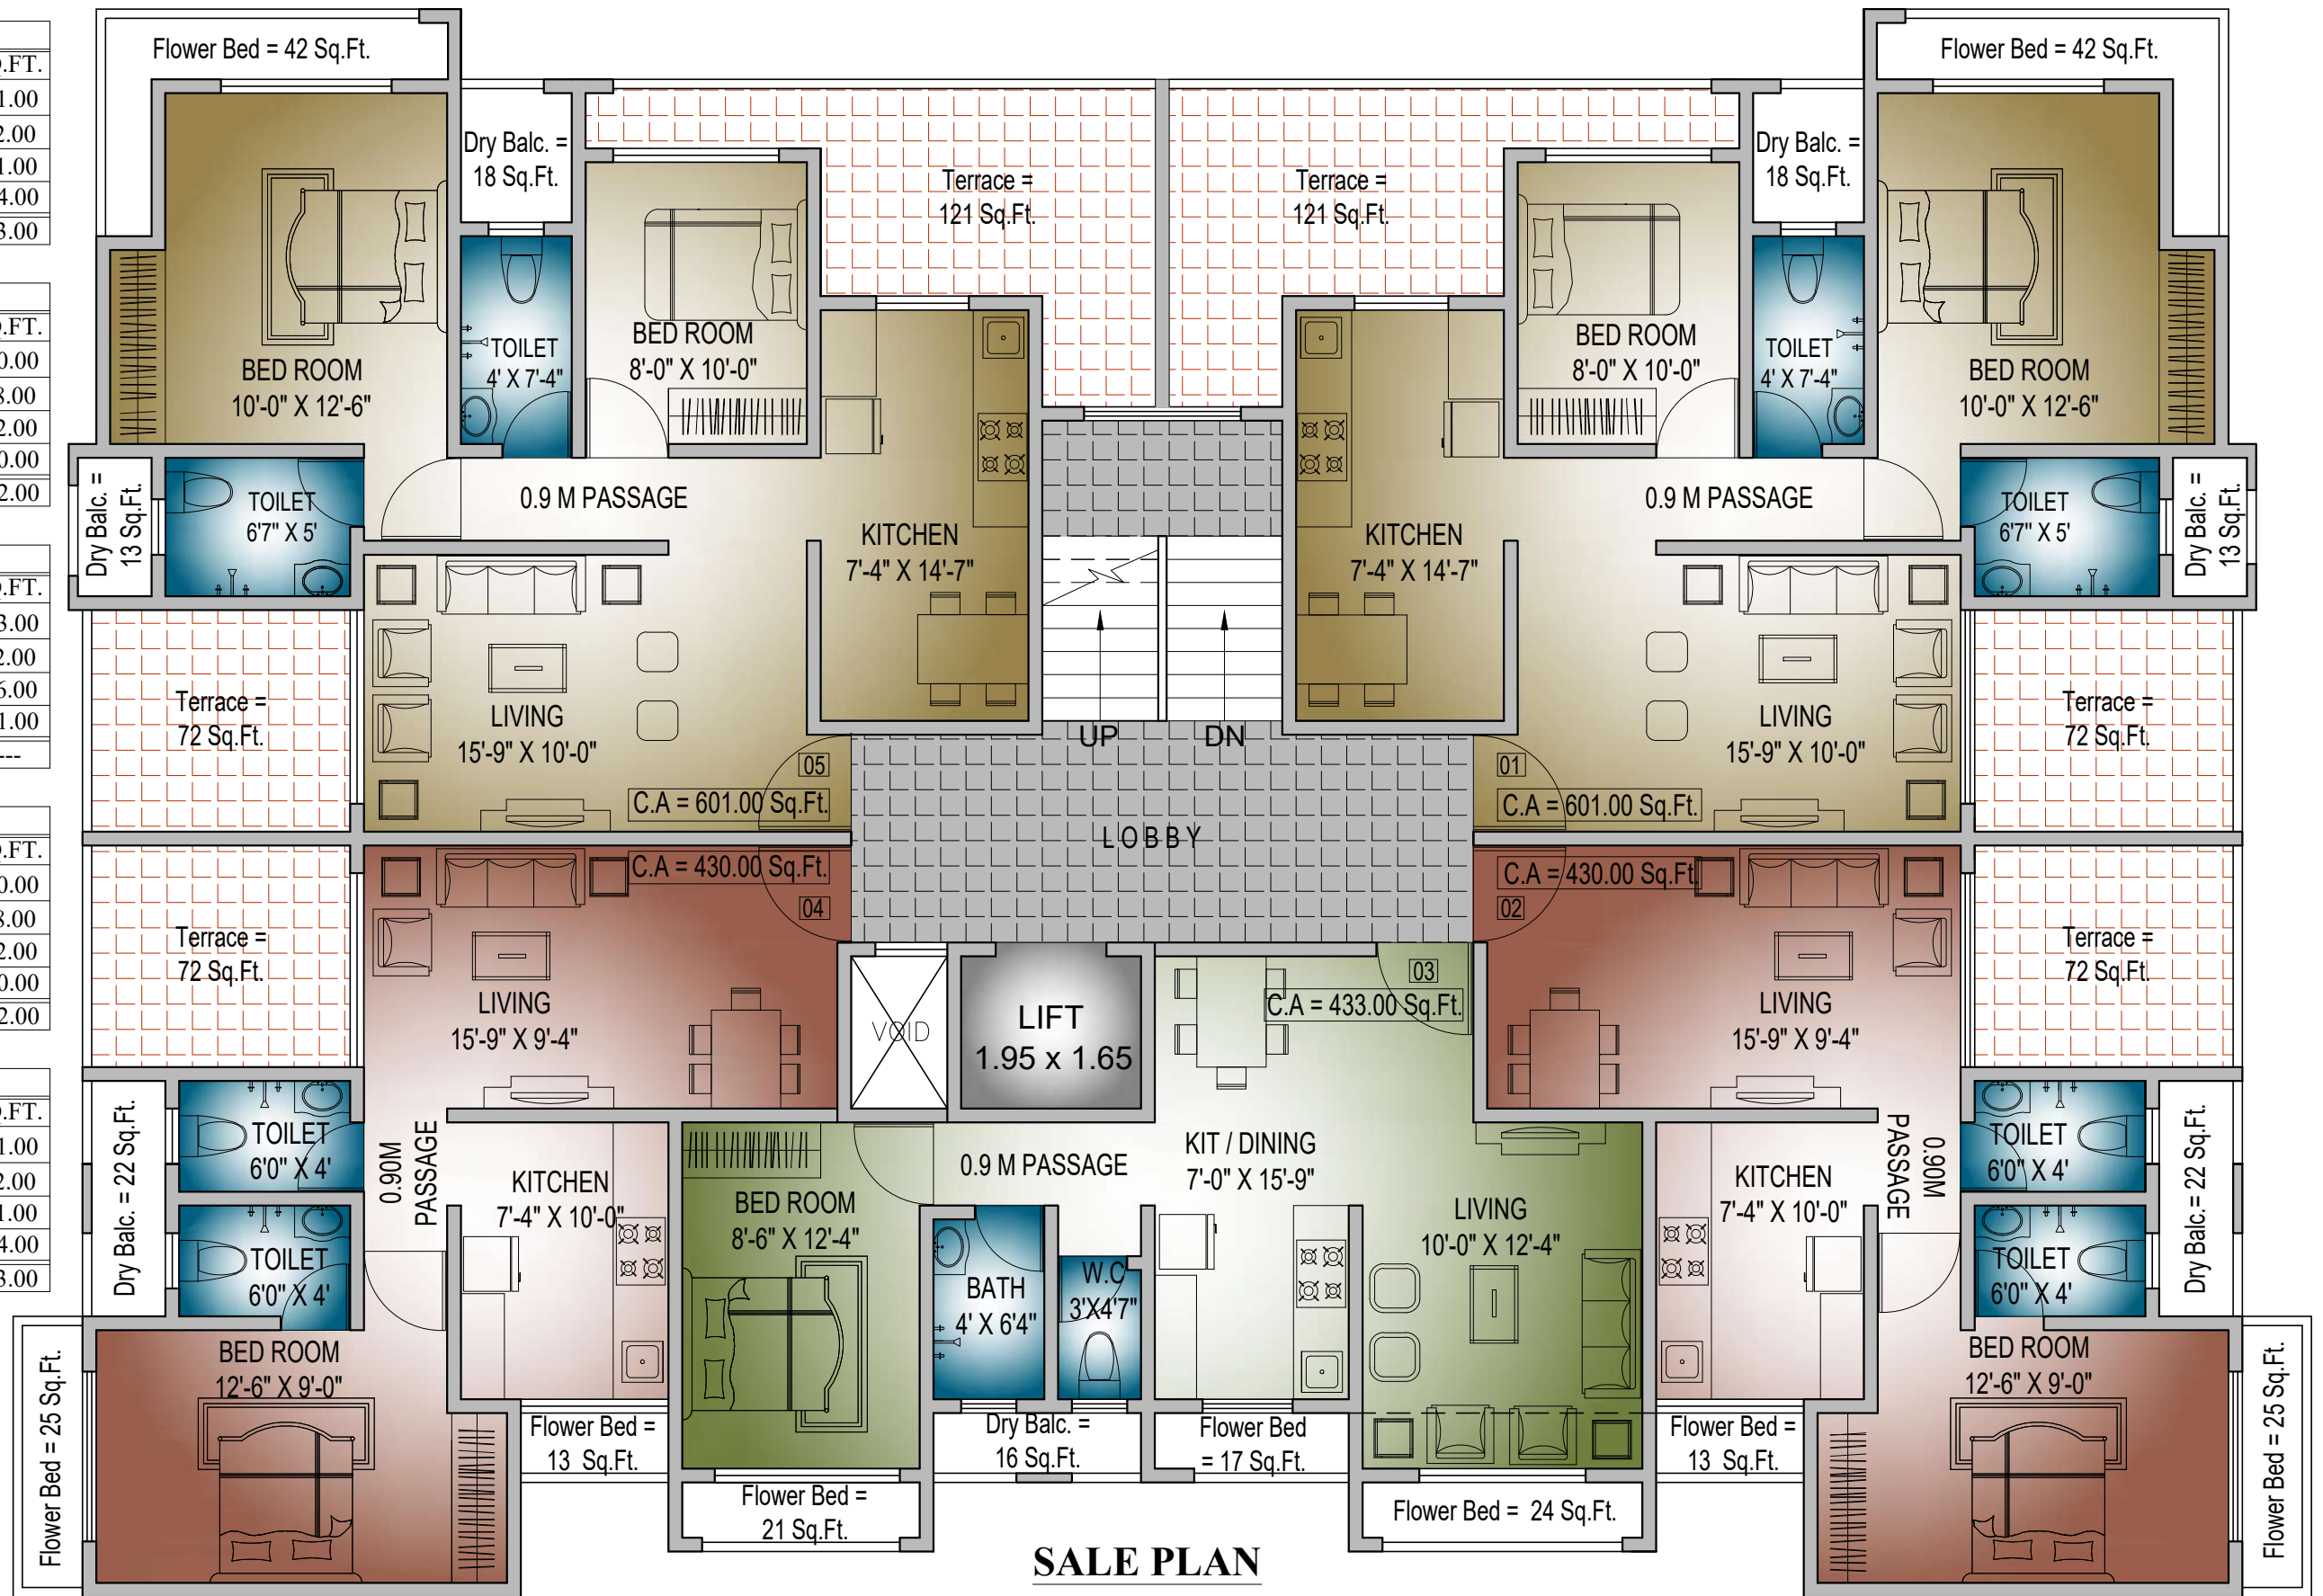


SALE PLAN

FLAT NUMBER	1		2		3		4		5	
FLAT SIZE	2 BHK		1 BHK		1 BHK		1 BHK		2 BHK	
	SQ.M.	SQ.FT.	SQ.M.	SQ.FT.	SQ.M.	SQ.FT.	SQ.M.	SQ.FT.	SQ.M.	SQ.FT.
RERA CARPET AREA	54.32	585.00	39.55	426.00	38.45	414.00	39.55	426.00	54.32	585.00
ENCLOSED BALCONY AREA	5.39	58.00	2.60	28.00	4.65	50.00	2.60	28.00	5.39	58.00
FLOWER BED AREA	3.92	42.00	3.48	37.00	5.77	62.00	3.48	37.00	3.92	42.00
DRY BALCONY AREA	2.91	31.00	2.04	22.00	1.46	16.00	2.04	22.00	2.91	31.00
TERRACE AREA	18.00	194.00	6.72	72.00	---	---	6.72	72.00	18.00	194.00

PROPOSED SALE BUILDING
FOR MR. DEVENDRA R. SALVI
AT KHARIGAON, THANE (W)

FIRST FLOOR PLAN

	NORTH	CHECKED BY- RESHMA	SCALE - 1:100
		DRAWN BY - POOJA J.	DATE : 10-10-19
	ULHAS G. PRADHAN ARCHITECT AND INT. DESIGNER RAJSHEELA APT. 1st FLOOR, DR. MOOSE RD., NEAR MUNICIPAL SCHOOL NO.2, THANE (W). 400 601 PHONE NO : 2534 88 87, 2543 41 78		

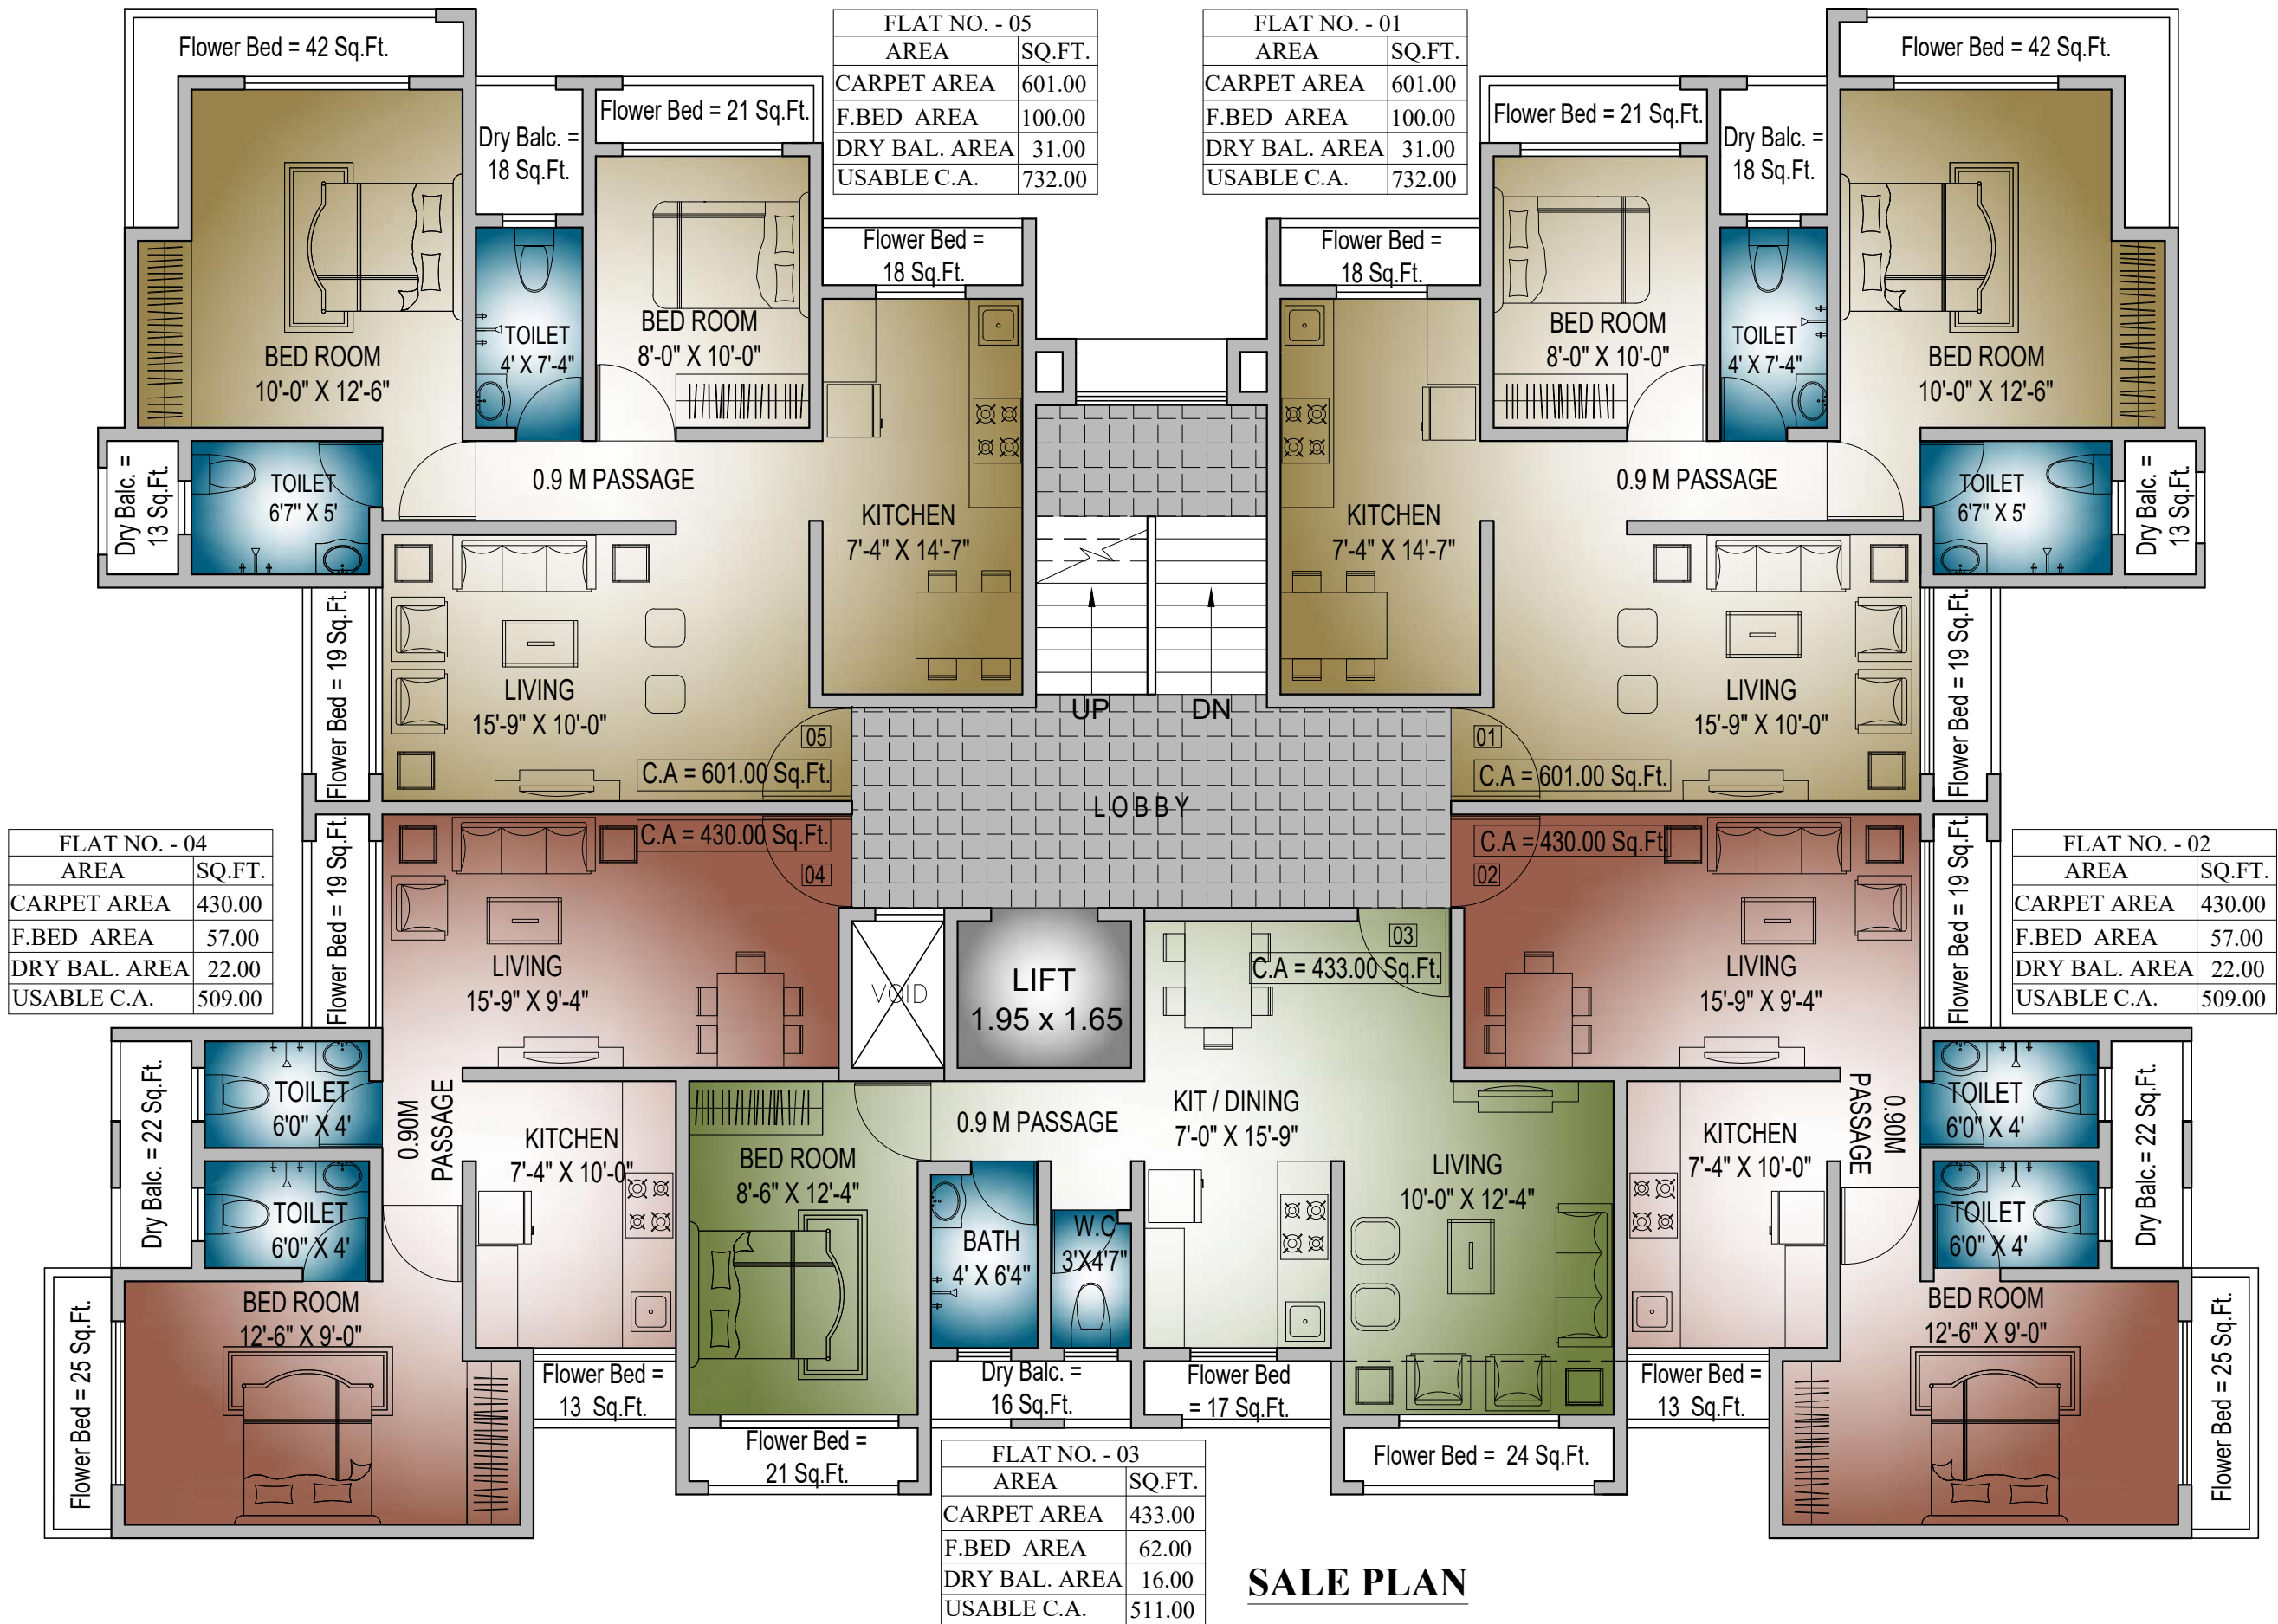

FLAT NO. - 05	
AREA	SQ.FT.
CARPET AREA	601.00
F.BED AREA	100.00
DRY BAL. AREA	31.00
USABLE C.A.	732.00

FLAT NO. - 01	
AREA	SQ.FT.
CARPET AREA	601.00
F.BED AREA	100.00
DRY BAL. AREA	31.00
USABLE C.A.	732.00

FLAT NO. - 04	
AREA	SQ.FT.
CARPET AREA	430.00
F.BED AREA	57.00
DRY BAL. AREA	22.00
USABLE C.A.	509.00

FLAT NO. - 02	
AREA	SQ.FT.
CARPET AREA	430.00
F.BED AREA	57.00
DRY BAL. AREA	22.00
USABLE C.A.	509.00

FLAT NO. - 03	
AREA	SQ.FT.
CARPET AREA	433.00
F.BED AREA	62.00
DRY BAL. AREA	16.00
USABLE C.A.	511.00

SALE PLAN

FLAT NUMBER	1		2		3		4		5	
	SQ.M.	SQ.FT.	SQ.M.	SQ.FT.	SQ.M.	SQ.FT.	SQ.M.	SQ.FT.	SQ.M.	SQ.FT.
FLAT SIZE	2 BHK	1 BHK	1 BHK	1 BHK	1 BHK	1 BHK	1 BHK	1 BHK	2 BHK	2 BHK
RERA CARPET AREA	54.32	585.00	39.55	426.00	38.45	414.00	39.55	426.00	54.32	585.00
ENCLOSED BALCONY AREA	5.39	58.00	2.60	28.00	4.65	50.00	2.60	28.00	5.39	58.00
FLOWER BED AREA	9.32	100.00	5.28	57.00	5.77	62.00	5.28	57.00	9.32	100.00
DRY BALCONY AREA	2.91	31.00	2.04	22.00	1.46	16.00	2.04	22.00	2.91	31.00
TERRACE AREA	---	---	---	---	---	---	---	---	---	---

PROPOSED SALE BUILDING
FOR MR. DEVENDRA R. SALVI
AT KHARIGAON, THANE (W)

SECOND FLOOR PLAN

NORTH


CHECKED BY- RESHMA

SCALE - 1:100

DRAWN BY - POOJA J.

DATE : 10-10-19

ULHAS G. PRADHAN
ARCHITECT AND INT. DESIGNER
RAJSHEELA APT. 1st FLOOR, DR. MOOSE RD.,
NEAR MUNICIPAL SCHOOL NO.2, THANE (W). 400 601
PHONE NO : 2534 88 87, 2543 41 78

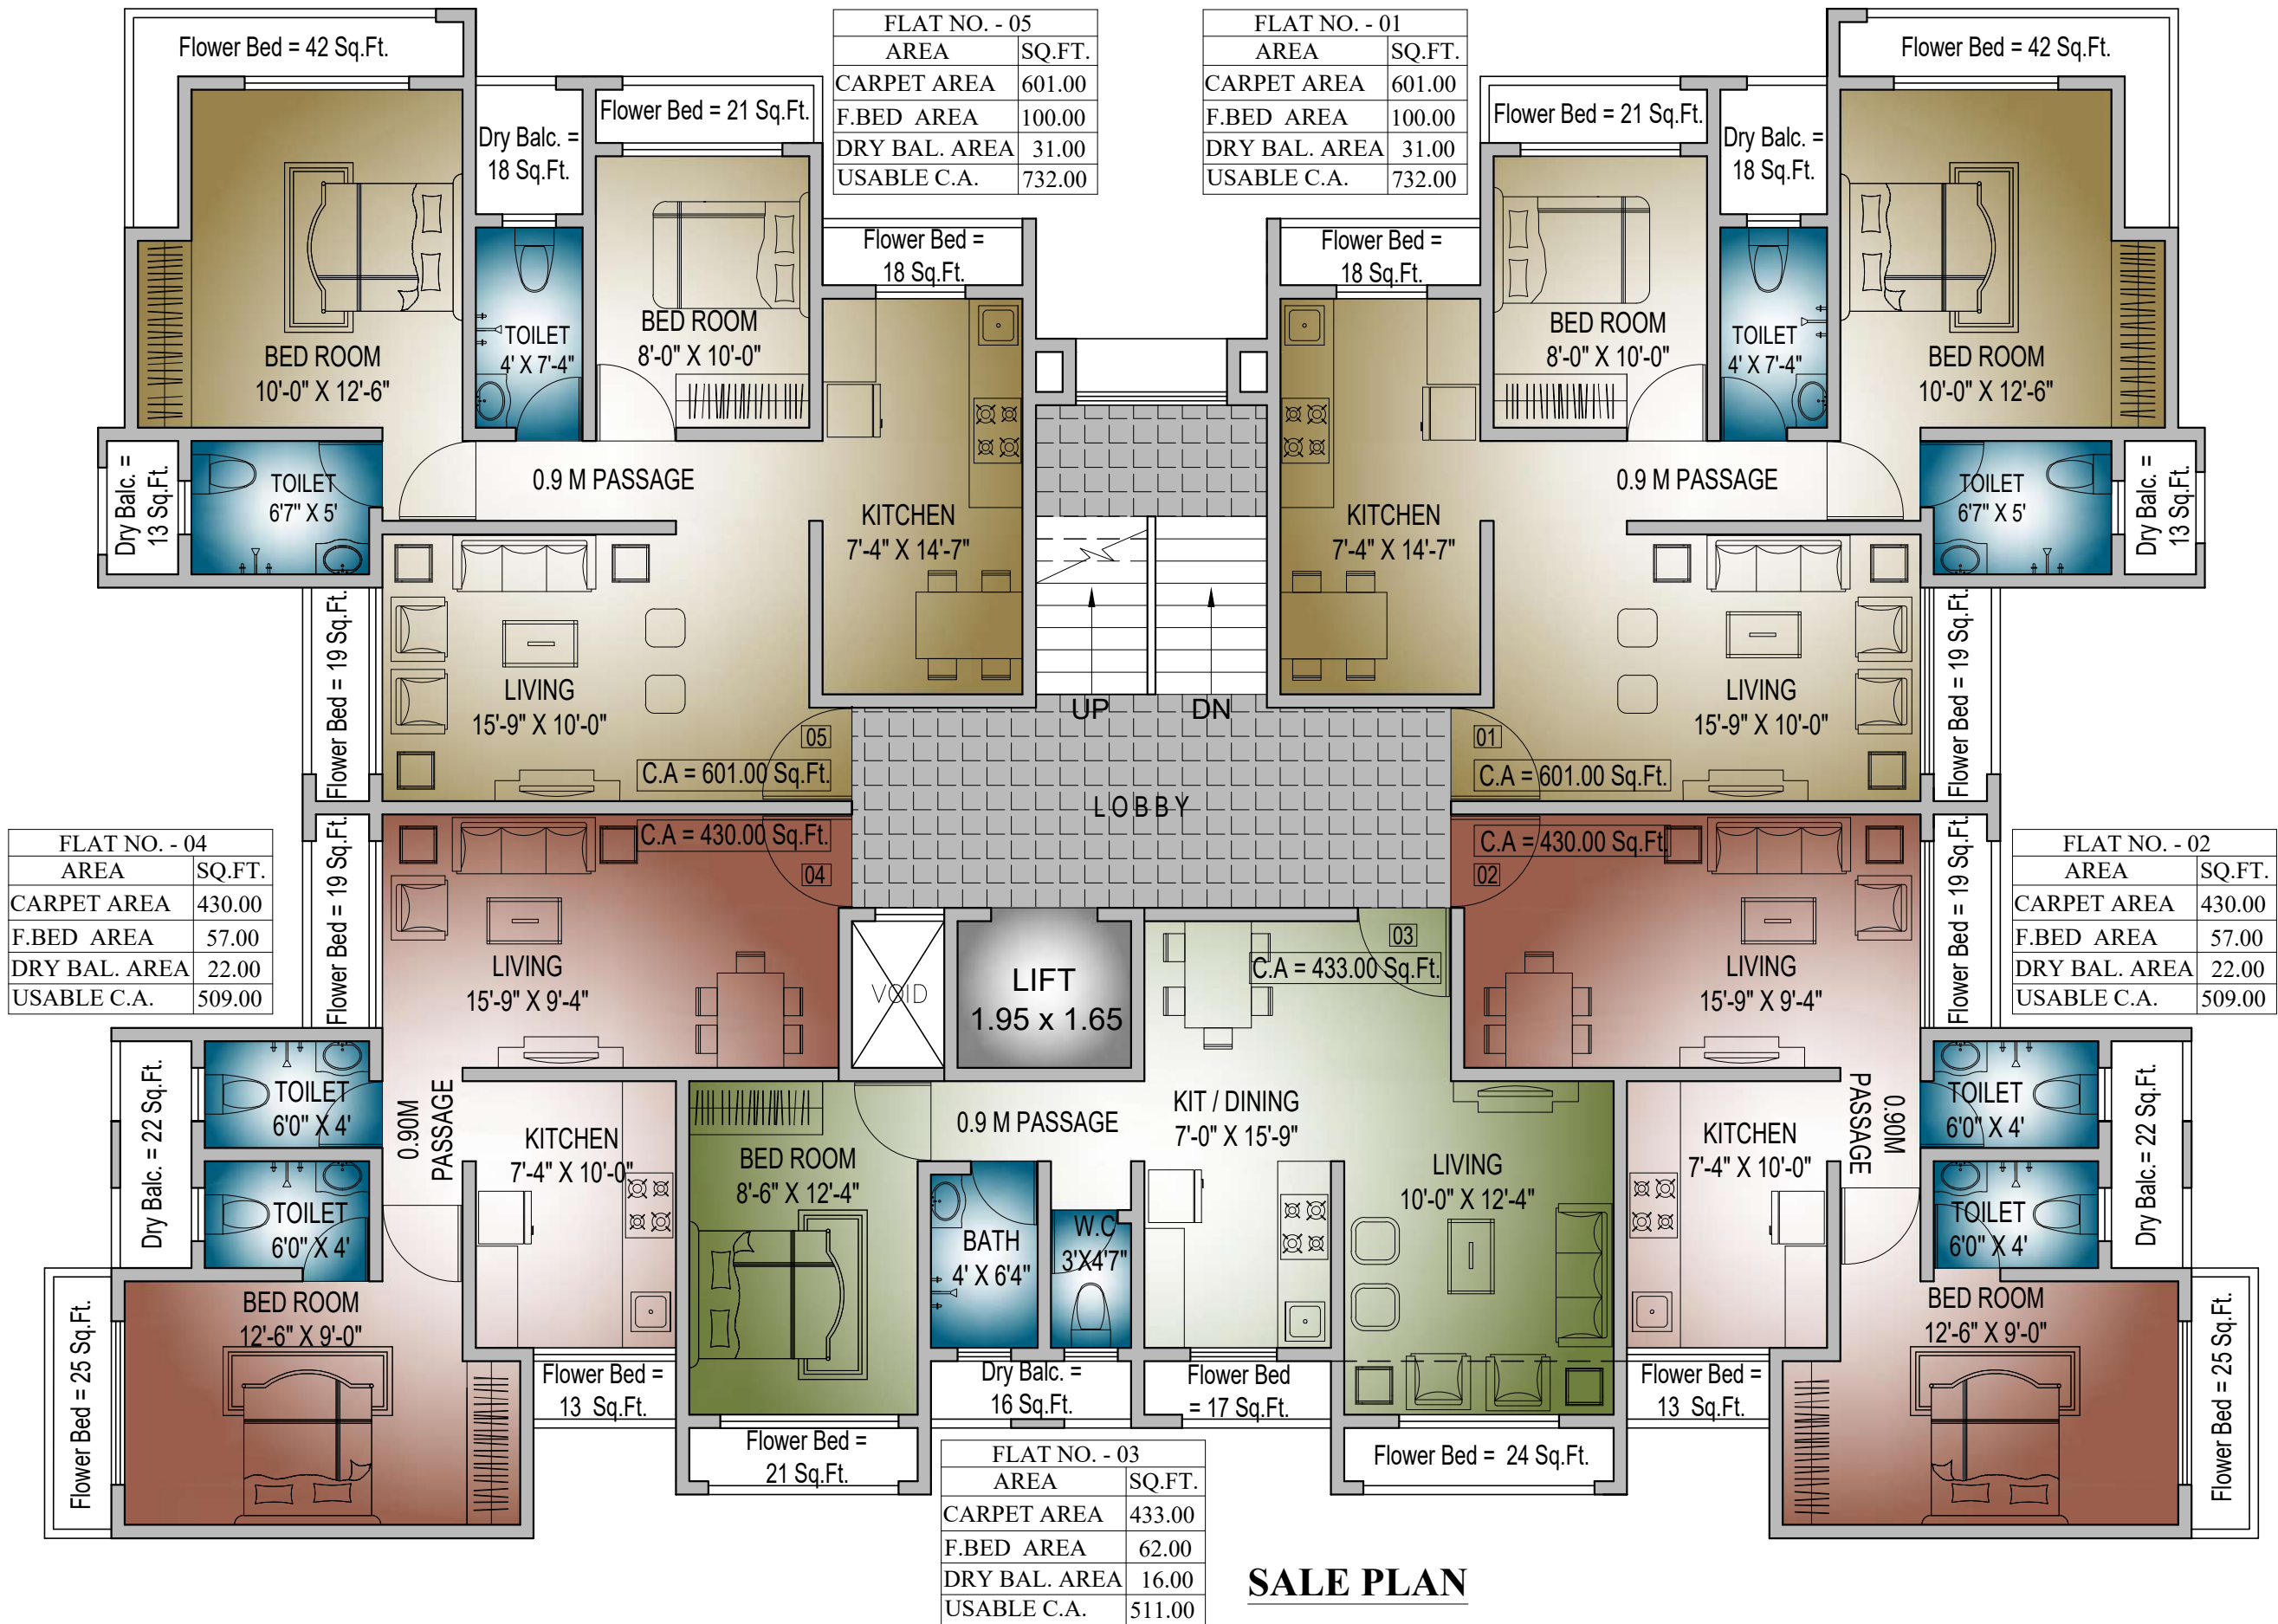

FLAT NO. - 05	
AREA	SQ.FT.
CARPET AREA	601.00
F.BED AREA	100.00
DRY BAL. AREA	31.00
USABLE C.A.	732.00

FLAT NO. - 01	
AREA	SQ.FT.
CARPET AREA	601.00
F.BED AREA	100.00
DRY BAL. AREA	31.00
USABLE C.A.	732.00

FLAT NO. - 04	
AREA	SQ.FT.
CARPET AREA	430.00
F.BED AREA	57.00
DRY BAL. AREA	22.00
USABLE C.A.	509.00

FLAT NO. - 02	
AREA	SQ.FT.
CARPET AREA	430.00
F.BED AREA	57.00
DRY BAL. AREA	22.00
USABLE C.A.	509.00

FLAT NO. - 03	
AREA	SQ.FT.
CARPET AREA	433.00
F.BED AREA	62.00
DRY BAL. AREA	16.00
USABLE C.A.	511.00

SALE PLAN

FLAT NUMBER	1		2		3		4		5	
	SQ.M.	SQ.FT.	SQ.M.	SQ.FT.	SQ.M.	SQ.FT.	SQ.M.	SQ.FT.	SQ.M.	SQ.FT.
FLAT SIZE	2 BHK	2 BHK	1 BHK	1 BHK	1 BHK	1 BHK	1 BHK	1 BHK	2 BHK	2 BHK
RERA CARPET AREA	54.32	585.00	39.55	426.00	38.45	414.00	39.55	426.00	54.32	585.00
ENCLOSED BALCONY AREA	5.39	58.00	2.60	28.00	4.65	50.00	2.60	28.00	5.39	58.00
FLOWER BED AREA	9.32	100.00	5.28	57.00	5.77	62.00	5.28	57.00	9.32	100.00
DRY BALCONY AREA	2.91	31.00	2.04	22.00	1.46	16.00	2.04	22.00	2.91	31.00
TERRACE AREA	---	---	---	---	---	---	---	---	---	---

PROPOSED SALE BUILDING
FOR MR. DEVENDRA R. SALVI
AT KHARIGAON, THANE (W)

THIRD FLOOR PLAN

NORTH


CHECKED BY- RESHMA

SCALE - 1:100

DRAWN BY - POOJA J.

DATE : 10-10-19

ULHAS G. PRADHAN
ARCHITECT AND INT. DESIGNER
RAJSHEELA APT. 1st FLOOR, DR. MOOSE RD.,
NEAR MUNICIPAL SCHOOL NO.2, THANE (W). 400 601
PHONE NO : 2534 88 87, 2543 41 78

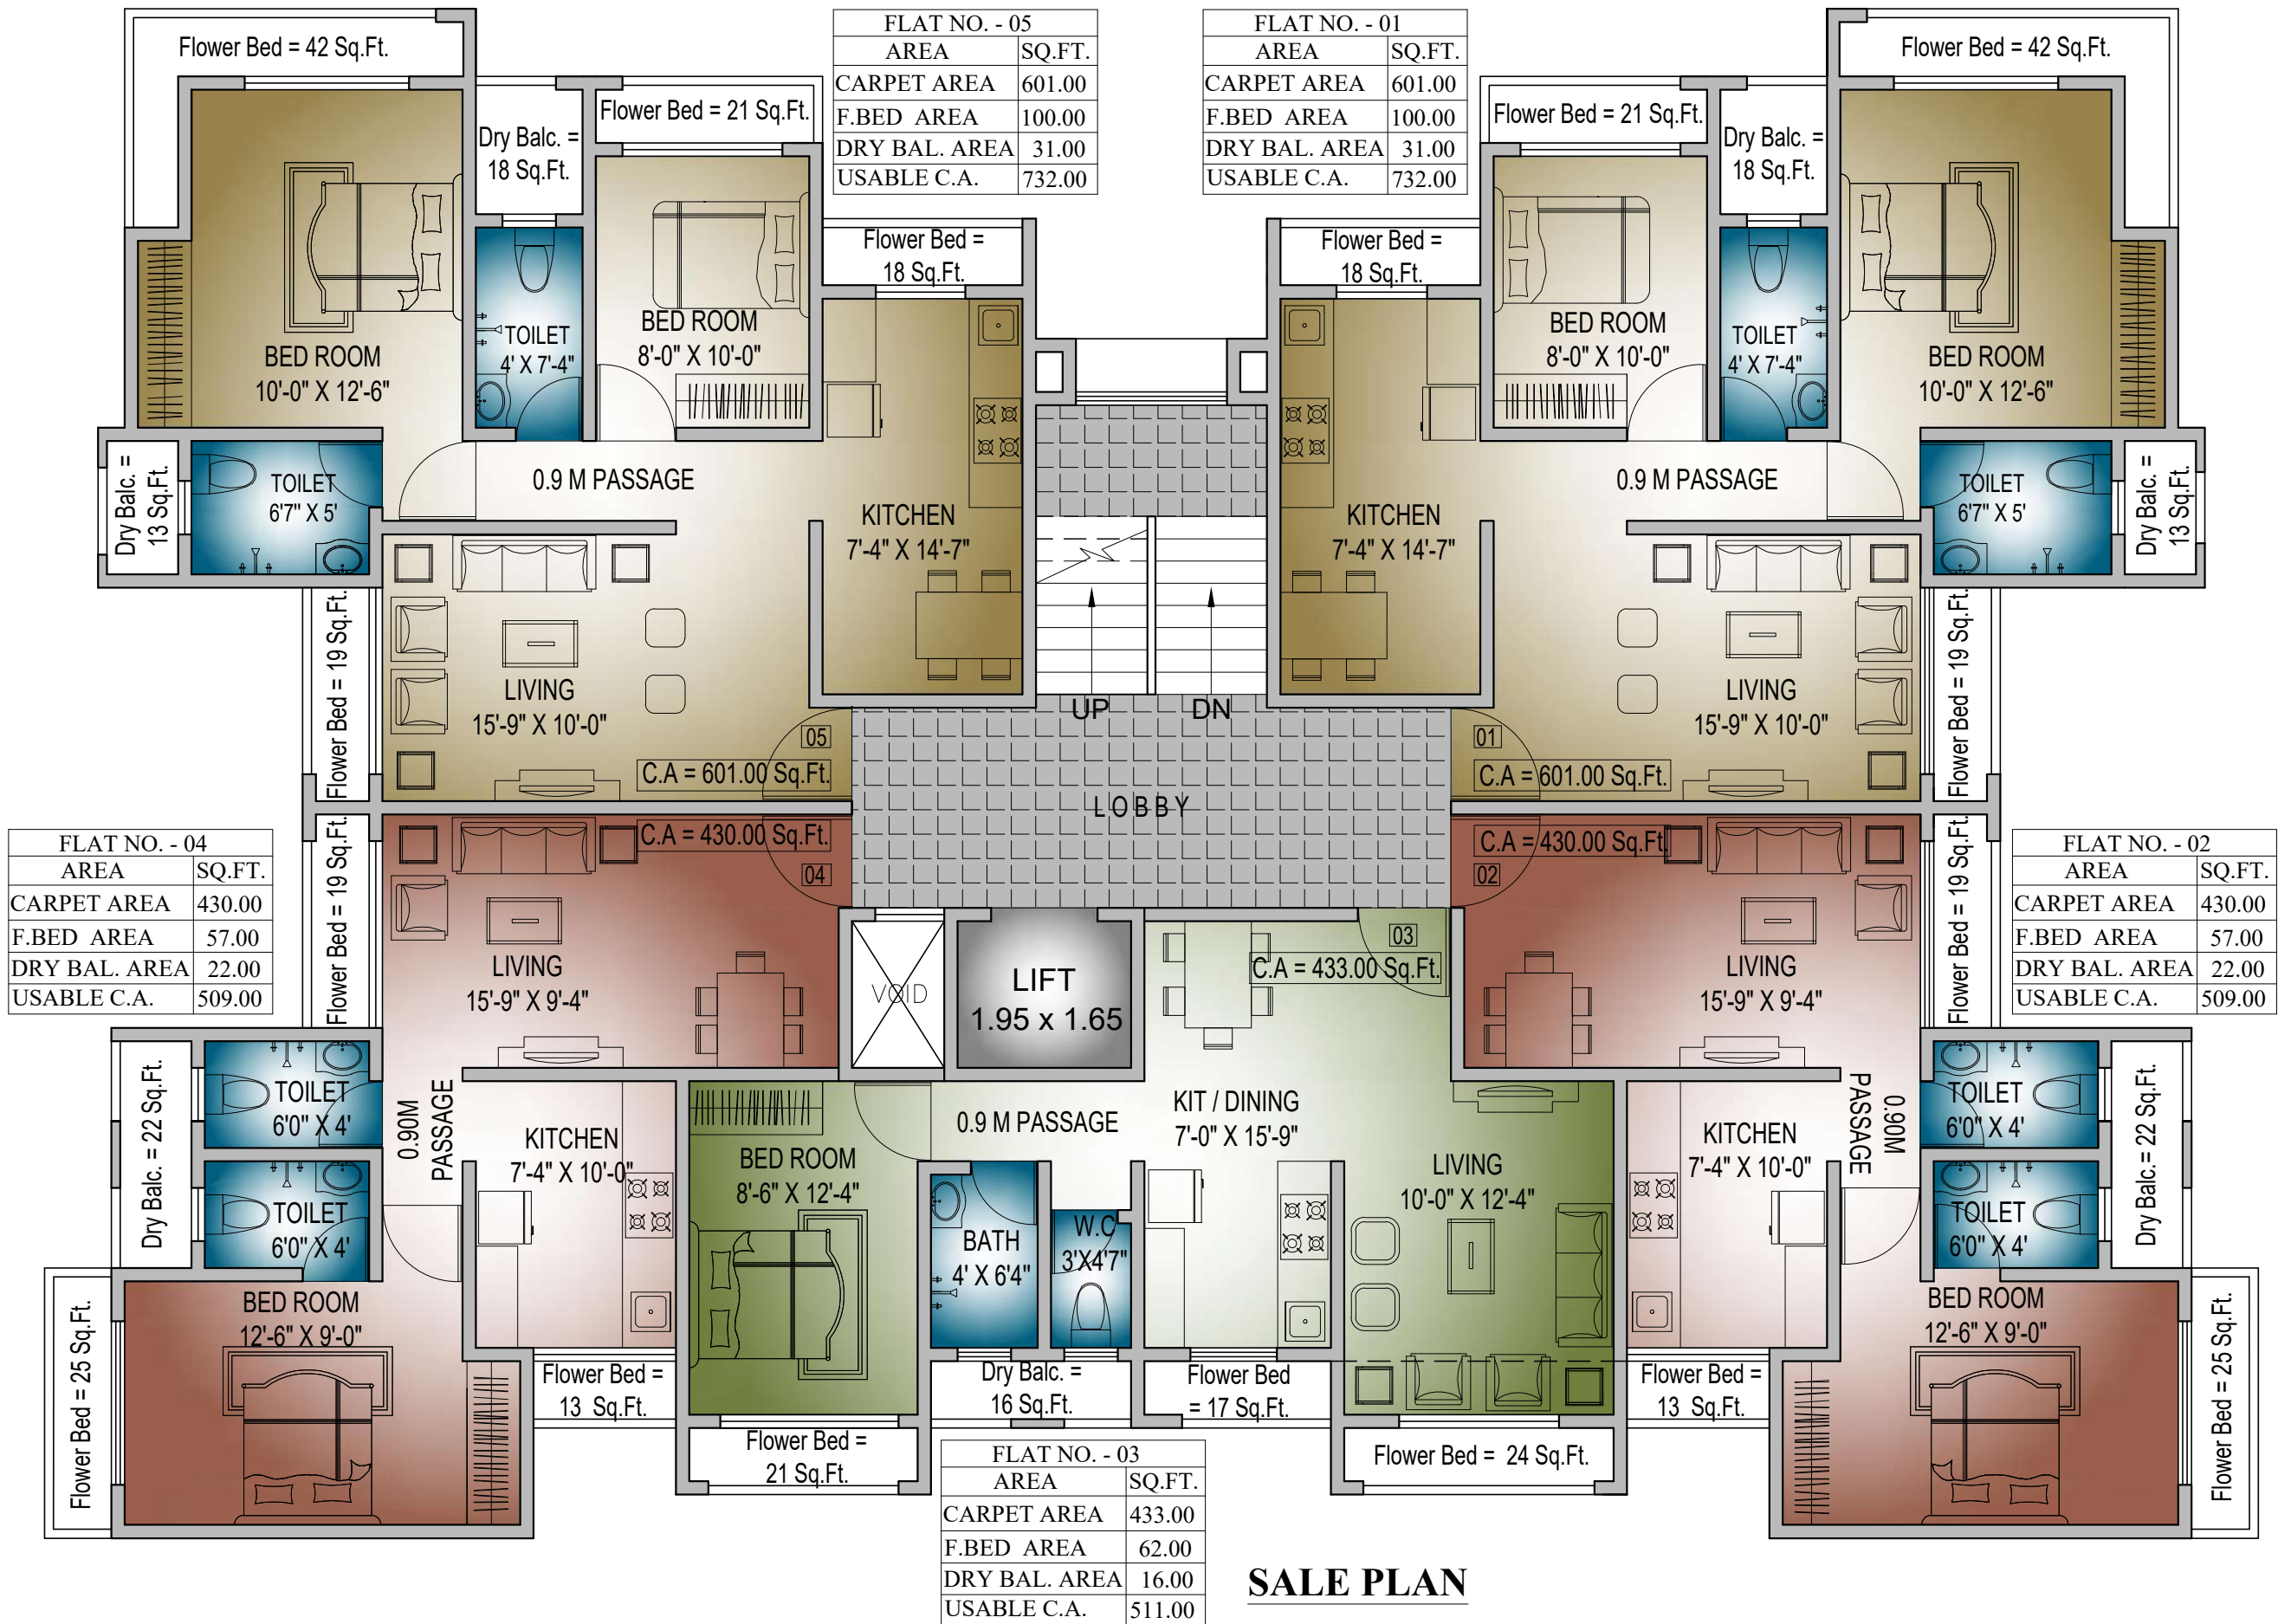

FLAT NO. - 05	
AREA	SQ.FT.
CARPET AREA	601.00
F.BED AREA	100.00
DRY BAL. AREA	31.00
USABLE C.A.	732.00

FLAT NO. - 01	
AREA	SQ.FT.
CARPET AREA	601.00
F.BED AREA	100.00
DRY BAL. AREA	31.00
USABLE C.A.	732.00

FLAT NO. - 04	
AREA	SQ.FT.
CARPET AREA	430.00
F.BED AREA	57.00
DRY BAL. AREA	22.00
USABLE C.A.	509.00

FLAT NO. - 02	
AREA	SQ.FT.
CARPET AREA	430.00
F.BED AREA	57.00
DRY BAL. AREA	22.00
USABLE C.A.	509.00

FLAT NO. - 03	
AREA	SQ.FT.
CARPET AREA	433.00
F.BED AREA	62.00
DRY BAL. AREA	16.00
USABLE C.A.	511.00

SALE PLAN

FLAT NUMBER	1		2		3		4		5	
	1	2	1	2	1	2	1	2	1	2
FLAT SIZE	2 BHK		1 BHK		1 BHK		1 BHK		2 BHK	
	SQ.M.	SQ.FT.	SQ.M.	SQ.FT.	SQ.M.	SQ.FT.	SQ.M.	SQ.FT.	SQ.M.	SQ.FT.
RERA CARPET AREA	54.32	585.00	39.55	426.00	38.45	414.00	39.55	426.00	54.32	585.00
ENCLOSED BALCONY AREA	5.39	58.00	2.60	28.00	4.65	50.00	2.60	28.00	5.39	58.00
FLOWER BED AREA	9.32	100.00	5.28	57.00	5.77	62.00	5.28	57.00	9.32	100.00
DRY BALCONY AREA	2.91	31.00	2.04	22.00	1.46	16.00	2.04	22.00	2.91	31.00
TERRACE AREA	---	---	---	---	---	---	---	---	---	---

PROPOSED SALE BUILDING FOR MR. DEVENDRA R. SALVI AT KHARIGAON, THANE (W)

FOURTH FLOOR PLAN

NORTH


CHECKED BY- RESHMA

SCALE - 1:100

DRAWN BY - POOJA J.

DATE : 10-10-19

ULHAS G. PRADHAN
ARCHITECT AND INT. DESIGNER
RAJSHEELA APT. 1st FLOOR, DR. MOOSE RD., NEAR MUNICIPAL SCHOOL NO.2, THANE (W). 400 601
PHONE NO : 2534 88 87, 2543 41 78

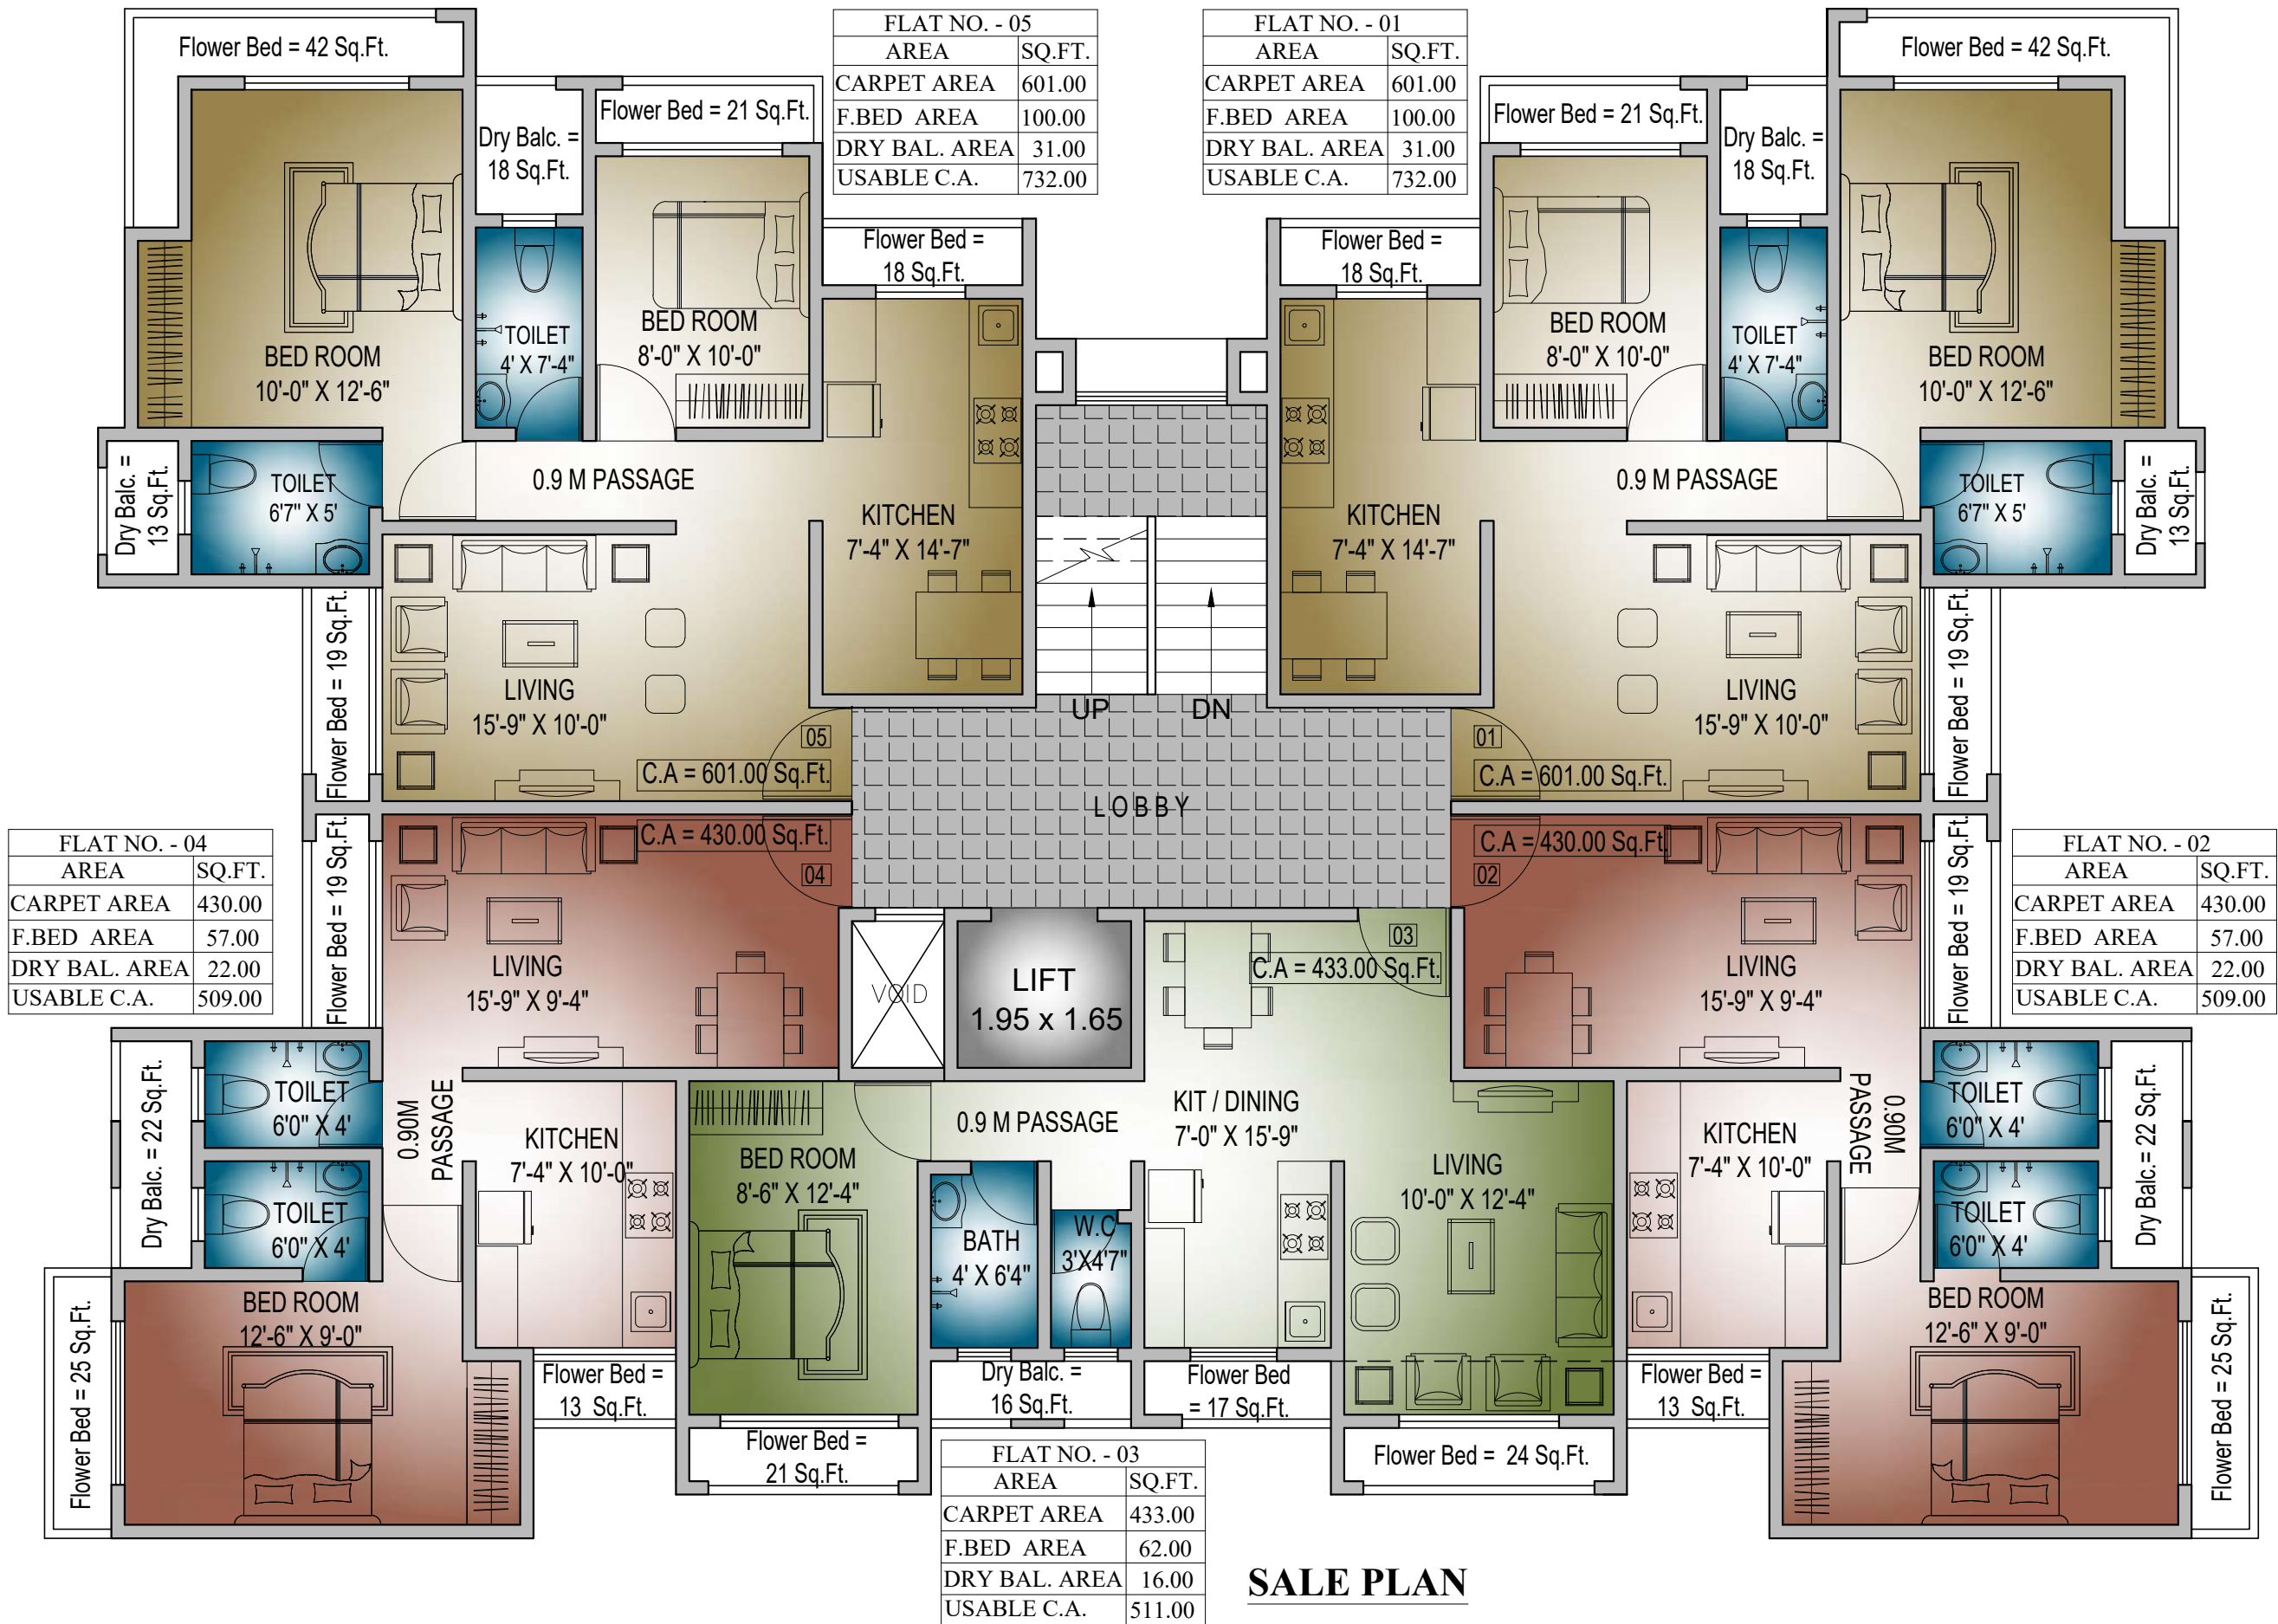

FLAT NO. - 05	
AREA	SQ.FT.
CARPET AREA	601.00
F.BED AREA	100.00
DRY BAL. AREA	31.00
USABLE C.A.	732.00

FLAT NO. - 01	
AREA	SQ.FT.
CARPET AREA	601.00
F.BED AREA	100.00
DRY BAL. AREA	31.00
USABLE C.A.	732.00

FLAT NO. - 04	
AREA	SQ.FT.
CARPET AREA	430.00
F.BED AREA	57.00
DRY BAL. AREA	22.00
USABLE C.A.	509.00

FLAT NO. - 02	
AREA	SQ.FT.
CARPET AREA	430.00
F.BED AREA	57.00
DRY BAL. AREA	22.00
USABLE C.A.	509.00

FLAT NO. - 03	
AREA	SQ.FT.
CARPET AREA	433.00
F.BED AREA	62.00
DRY BAL. AREA	16.00
USABLE C.A.	511.00

SALE PLAN

FLAT NUMBER	1		2		3		4		5	
	SQ.M.	SQ.FT.	SQ.M.	SQ.FT.	SQ.M.	SQ.FT.	SQ.M.	SQ.FT.	SQ.M.	SQ.FT.
FLAT SIZE	2 BHK	2 BHK	1 BHK	1 BHK	1 BHK	1 BHK	1 BHK	1 BHK	2 BHK	2 BHK
RERA CARPET AREA	54.32	585.00	39.55	426.00	38.45	414.00	39.55	426.00	54.32	585.00
ENCLOSED BALCONY AREA	5.39	58.00	2.60	28.00	4.65	50.00	2.60	28.00	5.39	58.00
FLOWER BED AREA	9.32	100.00	5.28	57.00	5.77	62.00	5.28	57.00	9.32	100.00
DRY BALCONY AREA	2.91	31.00	2.04	22.00	1.46	16.00	2.04	22.00	2.91	31.00
TERRACE AREA	---	---	---	---	---	---	---	---	---	---

PROPOSED SALE BUILDING
FOR MR. DEVENDRA R. SALVI
AT KHARIGAON, THANE (W)

FIFTH FLOOR PLAN

NORTH


CHECKED BY- RESHMA

SCALE - 1:100

DRAWN BY - POOJA J.

DATE : 10-10-19

ULHAS G. PRADHAN
ARCHITECT AND INT. DESIGNER
RAJSHEELA APT. 1st FLOOR, DR. MOOSE RD.,
NEAR MUNICIPAL SCHOOL NO.2, THANE (W). 400 601
PHONE NO : 2534 88 87, 2543 41 78

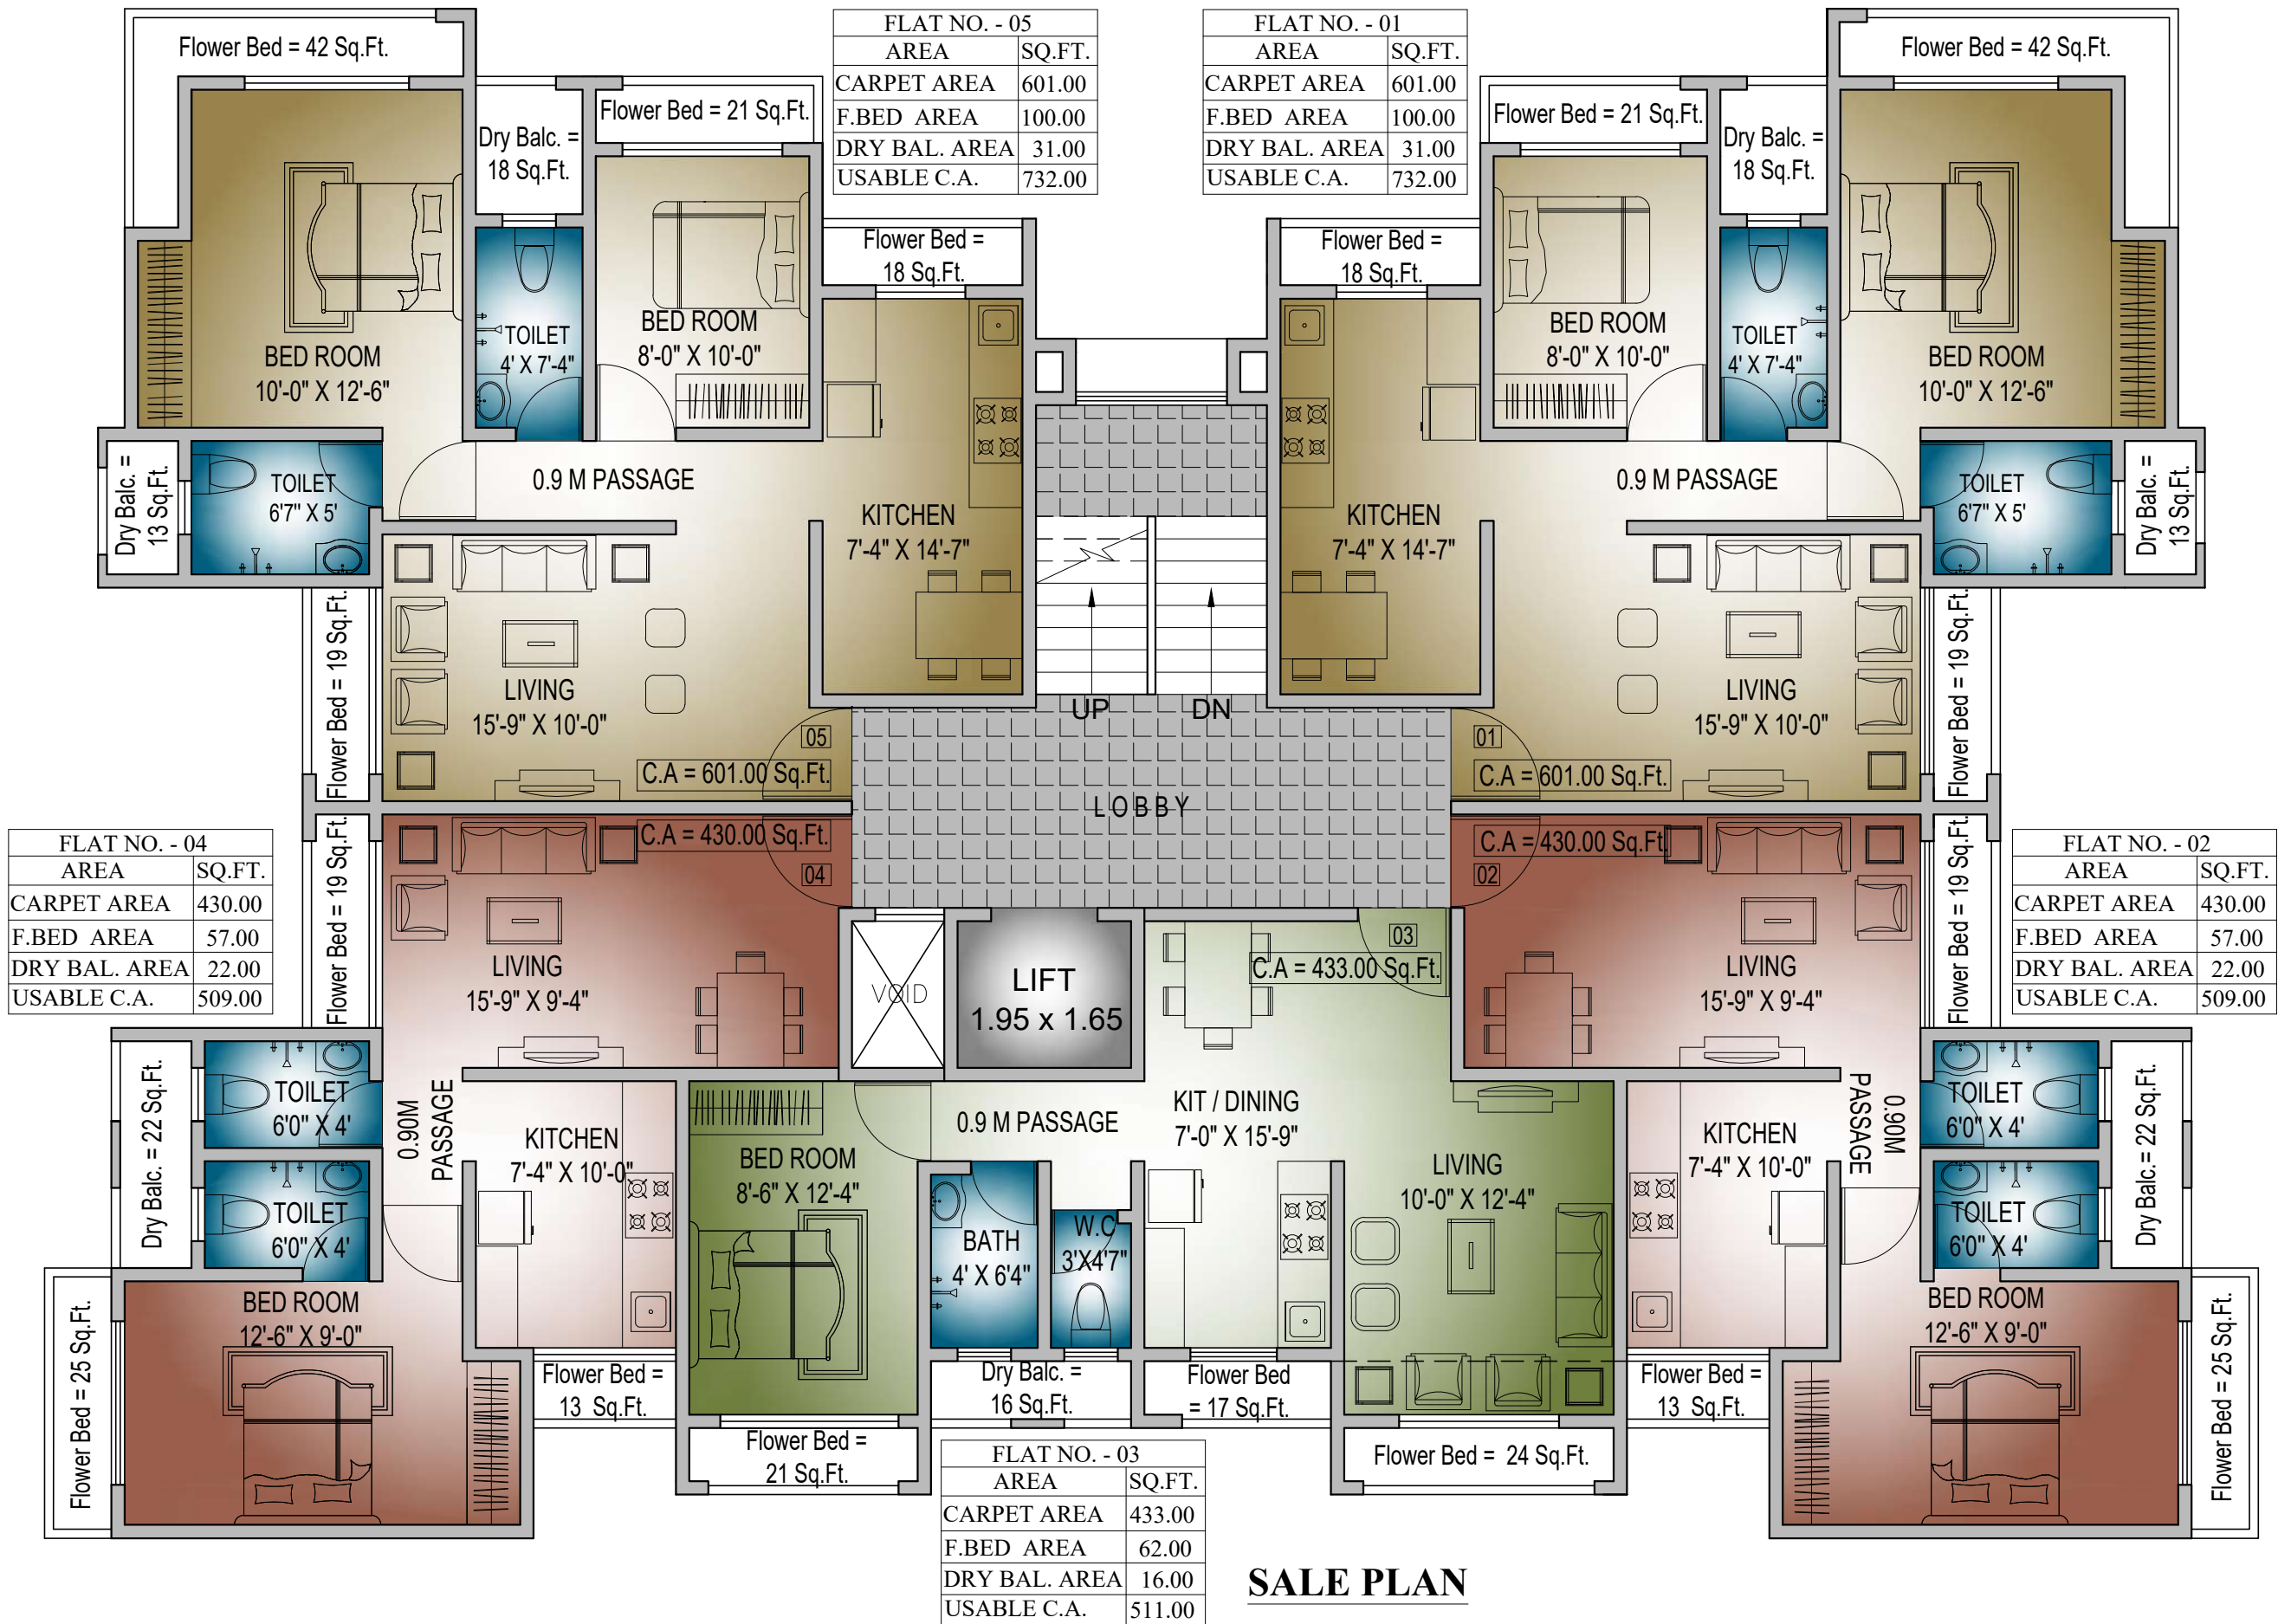

FLAT NO. - 05	
AREA	SQ.FT.
CARPET AREA	601.00
F.BED AREA	100.00
DRY BAL. AREA	31.00
USABLE C.A.	732.00

FLAT NO. - 01	
AREA	SQ.FT.
CARPET AREA	601.00
F.BED AREA	100.00
DRY BAL. AREA	31.00
USABLE C.A.	732.00

FLAT NO. - 04	
AREA	SQ.FT.
CARPET AREA	430.00
F.BED AREA	57.00
DRY BAL. AREA	22.00
USABLE C.A.	509.00

FLAT NO. - 02	
AREA	SQ.FT.
CARPET AREA	430.00
F.BED AREA	57.00
DRY BAL. AREA	22.00
USABLE C.A.	509.00

FLAT NO. - 03	
AREA	SQ.FT.
CARPET AREA	433.00
F.BED AREA	62.00
DRY BAL. AREA	16.00
USABLE C.A.	511.00


SALE PLAN

FLAT NUMBER	1		2		3		4		5	
	SQ.M.	SQ.FT.	SQ.M.	SQ.FT.	SQ.M.	SQ.FT.	SQ.M.	SQ.FT.	SQ.M.	SQ.FT.
FLAT SIZE	2 BHK	1 BHK	1 BHK	1 BHK	1 BHK	1 BHK	1 BHK	1 BHK	2 BHK	2 BHK
RERA CARPET AREA	54.32	585.00	39.55	426.00	38.45	414.00	39.55	426.00	54.32	585.00
ENCLOSED BALCONY AREA	5.39	58.00	2.60	28.00	4.65	50.00	2.60	28.00	5.39	58.00
FLOWER BED AREA	9.32	100.00	5.28	57.00	5.77	62.00	5.28	57.00	9.32	100.00
DRY BALCONY AREA	2.91	31.00	2.04	22.00	1.46	16.00	2.04	22.00	2.91	31.00
TERRACE AREA	---	---	---	---	---	---	---	---	---	---

PROPOSED SALE BUILDING
FOR MR. DEVENDRA R. SALVI
AT KHARIGAON, THANE (W)

SIXTH FLOOR PLAN

NORTH	CHECKED BY- RESHMA	SCALE - 1:100
	DRAWN BY - POOJA J.	DATE : 10-10-19
	ULHAS G. PRADHAN	
	ARCHITECT AND INT. DESIGNER	
RAJSHEELA APT. 1st FLOOR, DR. MOOSE RD., NEAR MUNICIPAL SCHOOL NO.2, THANE (W). 400 601		
PHONE NO : 2534 88 87, 2543 41 78		

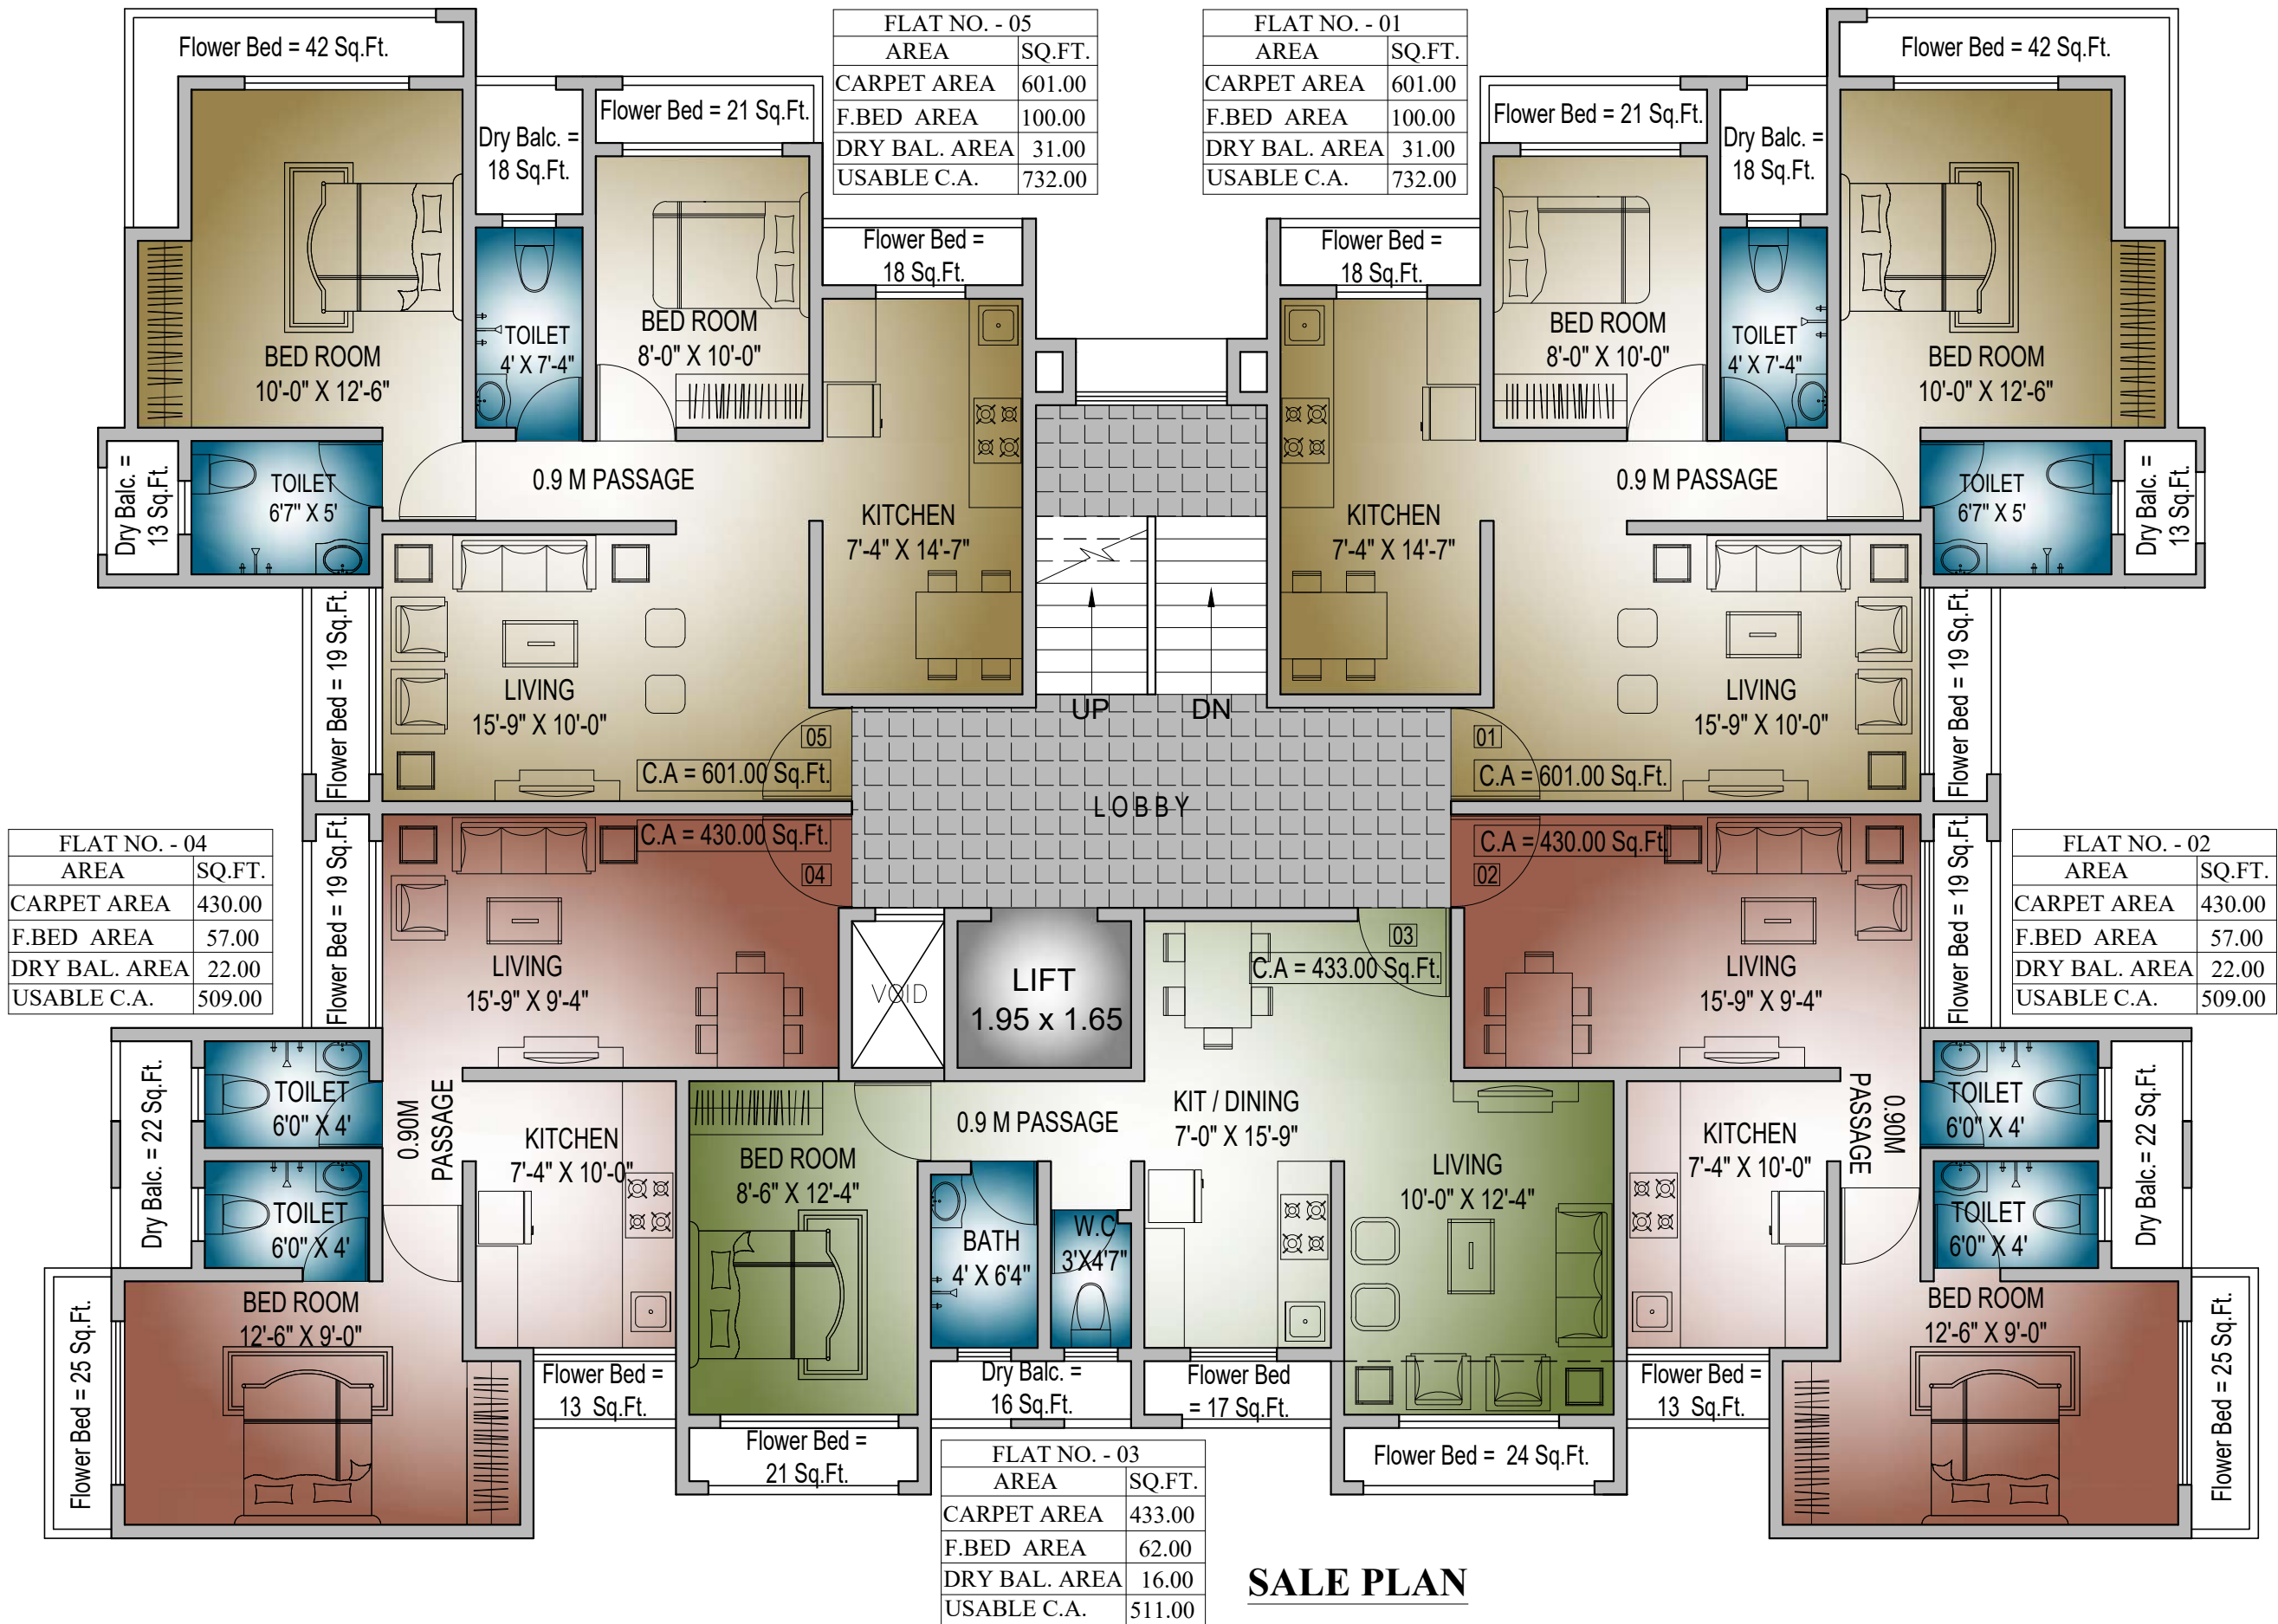

SALE PLAN

FLAT NUMBER	1		2		3		4		5	
	SQ.M.	SQ.FT.	SQ.M.	SQ.FT.	SQ.M.	SQ.FT.	SQ.M.	SQ.FT.	SQ.M.	SQ.FT.
FLAT SIZE	2 BHK	2 BHK	1 BHK	1 BHK	1 BHK	1 BHK	1 BHK	1 BHK	2 BHK	2 BHK
RERA CARPET AREA	54.32	585.00	39.55	426.00	38.45	414.00	39.55	426.00	54.32	585.00
ENCLOSED BALCONY AREA	5.39	58.00	2.60	28.00	4.65	50.00	2.60	28.00	5.39	58.00
FLOWER BED AREA	9.32	100.00	5.28	57.00	5.77	62.00	5.28	57.00	9.32	100.00
DRY BALCONY AREA	2.91	31.00	2.04	22.00	1.46	16.00	2.04	22.00	2.91	31.00
TERRACE AREA	---	---	---	---	---	---	---	---	---	---

PROPOSED SALE BUILDING
FOR MR. DEVENDRA R. SALVI
AT KHARIGAON, THANE (W)

SEVENTH FLOOR PLAN

NORTH

CHECKED BY- RESHMA

SCALE - 1:100

DRAWN BY - POOJA J.

DATE : 10-10-19

ULHAS G. PRADHAN
ARCHITECT AND INT. DESIGNER
RAJSHEELA APT. 1st FLOOR, DR. MOOSE RD.,
NEAR MUNICIPAL SCHOOL NO.2, THANE (W). 400 601
PHONE NO : 2534 88 87, 2543 41 78