

DATE & STAMP OF RECEIPT OF PLAN

पत्र क्र. सं. १०९७/२०१९ अन्वये आदेशित
दिनांक: १६/०६/२०१९
श्री. अ. व. शिंदे
पंजीत शर्मा अडिग व
नकाशाकार विद्या रंजने व
सहायक संपातक
नगर पंचायत, अहमदाबाद

DATE & STAMP OF APPROVAL OF PLAN

श्री. अ. व. शिंदे
पंजीत शर्मा अडिग व
नकाशाकार विद्या रंजने व
सहायक संपातक
नगर पंचायत, अहमदाबाद

आदेश क्र. १०९७/२०१९ अन्वये आदेशित
दिनांक २०/०६/२०१९ अन्वये आदेशित
श्री. अ. व. शिंदे
पंजीत शर्मा अडिग व
नकाशाकार विद्या रंजने व
सहायक संपातक
नगर पंचायत, अहमदाबाद



CARPET AREA STATEMENT

Table with columns: FLAT NO., SQ.MT., and area breakdown for flats 1 & 8.

FLAT NO. 2

Table with columns: Room Name, Dimensions, and Area for Flat No. 2.

FLAT NO. 3

Table with columns: Room Name, Dimensions, and Area for Flat No. 3.

FLAT NO. 4 & 5


Table with columns: Room Name, Dimensions, and Area for Flats No. 4 & 5.

FLAT NO. 6


Table with columns: Room Name, Dimensions, and Area for Flat No. 6.

FLAT NO. 7


Table with columns: Room Name, Dimensions, and Area for Flat No. 7.

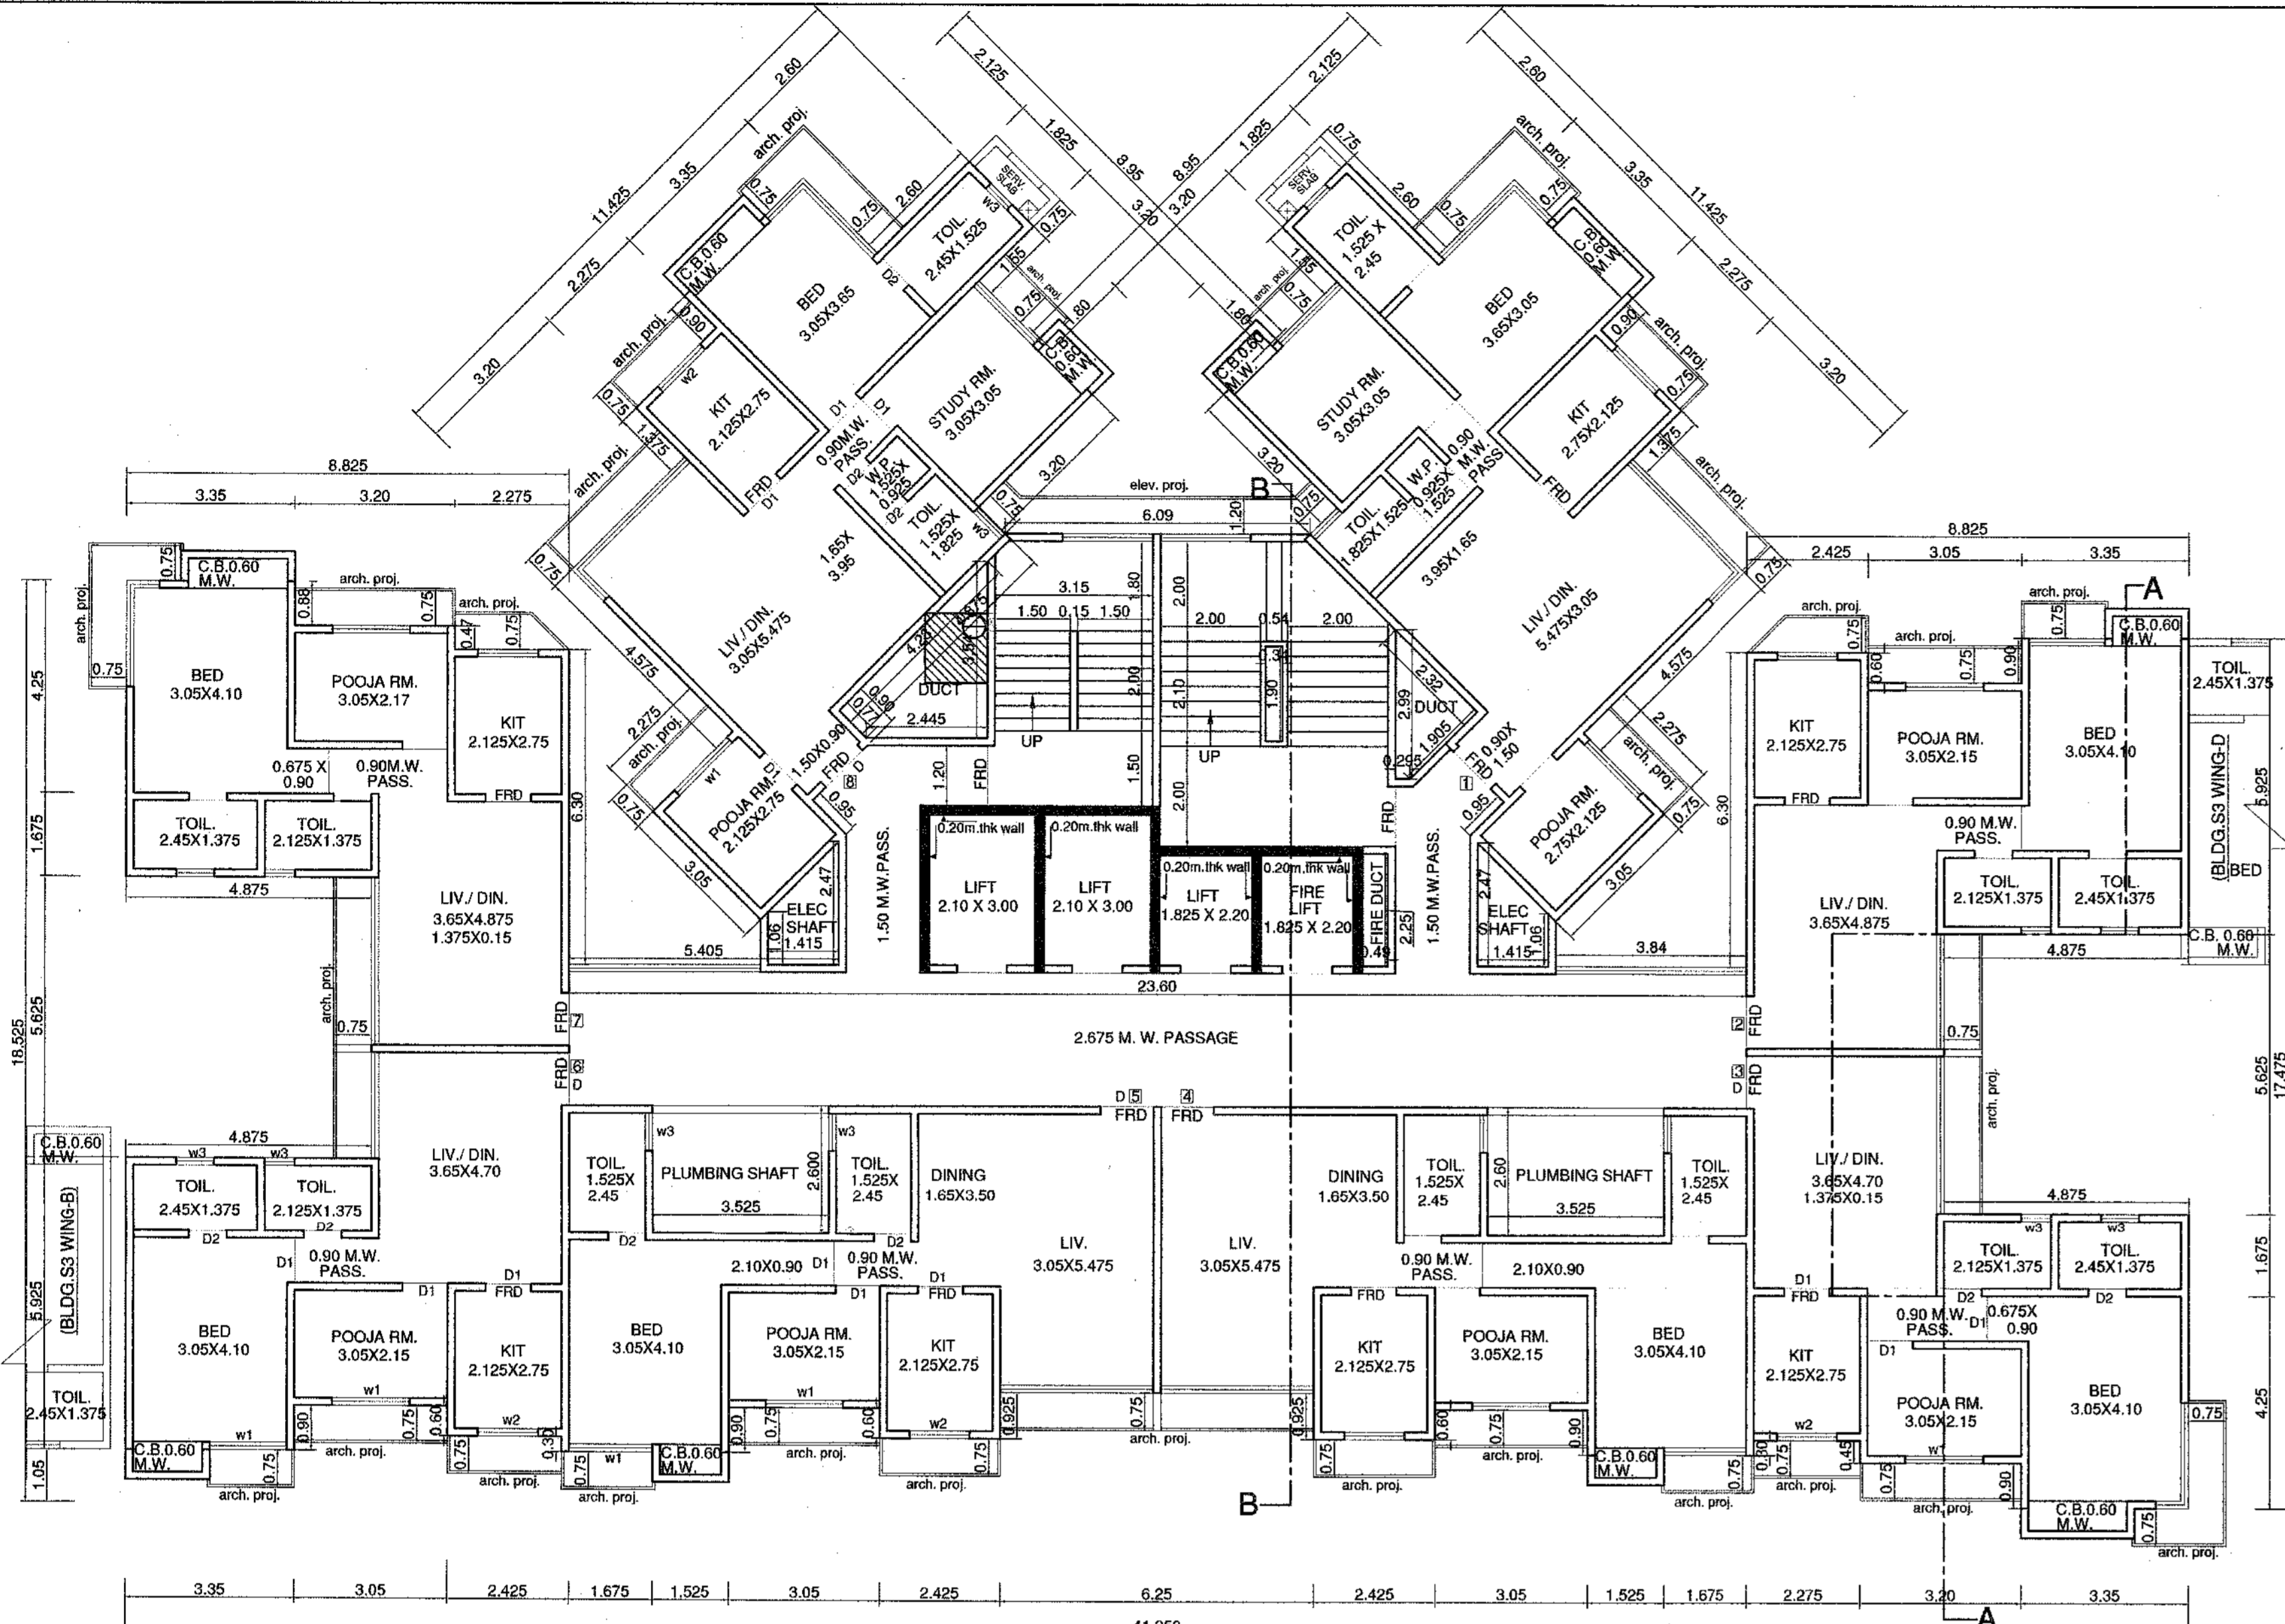

2ND TO 7TH, 9TH TO 13TH, 15TH TO 19TH, 21ST TO 25TH & 27TH FLR. PLAN
SCALE 1:100 (BLDG.S3 WING-C)

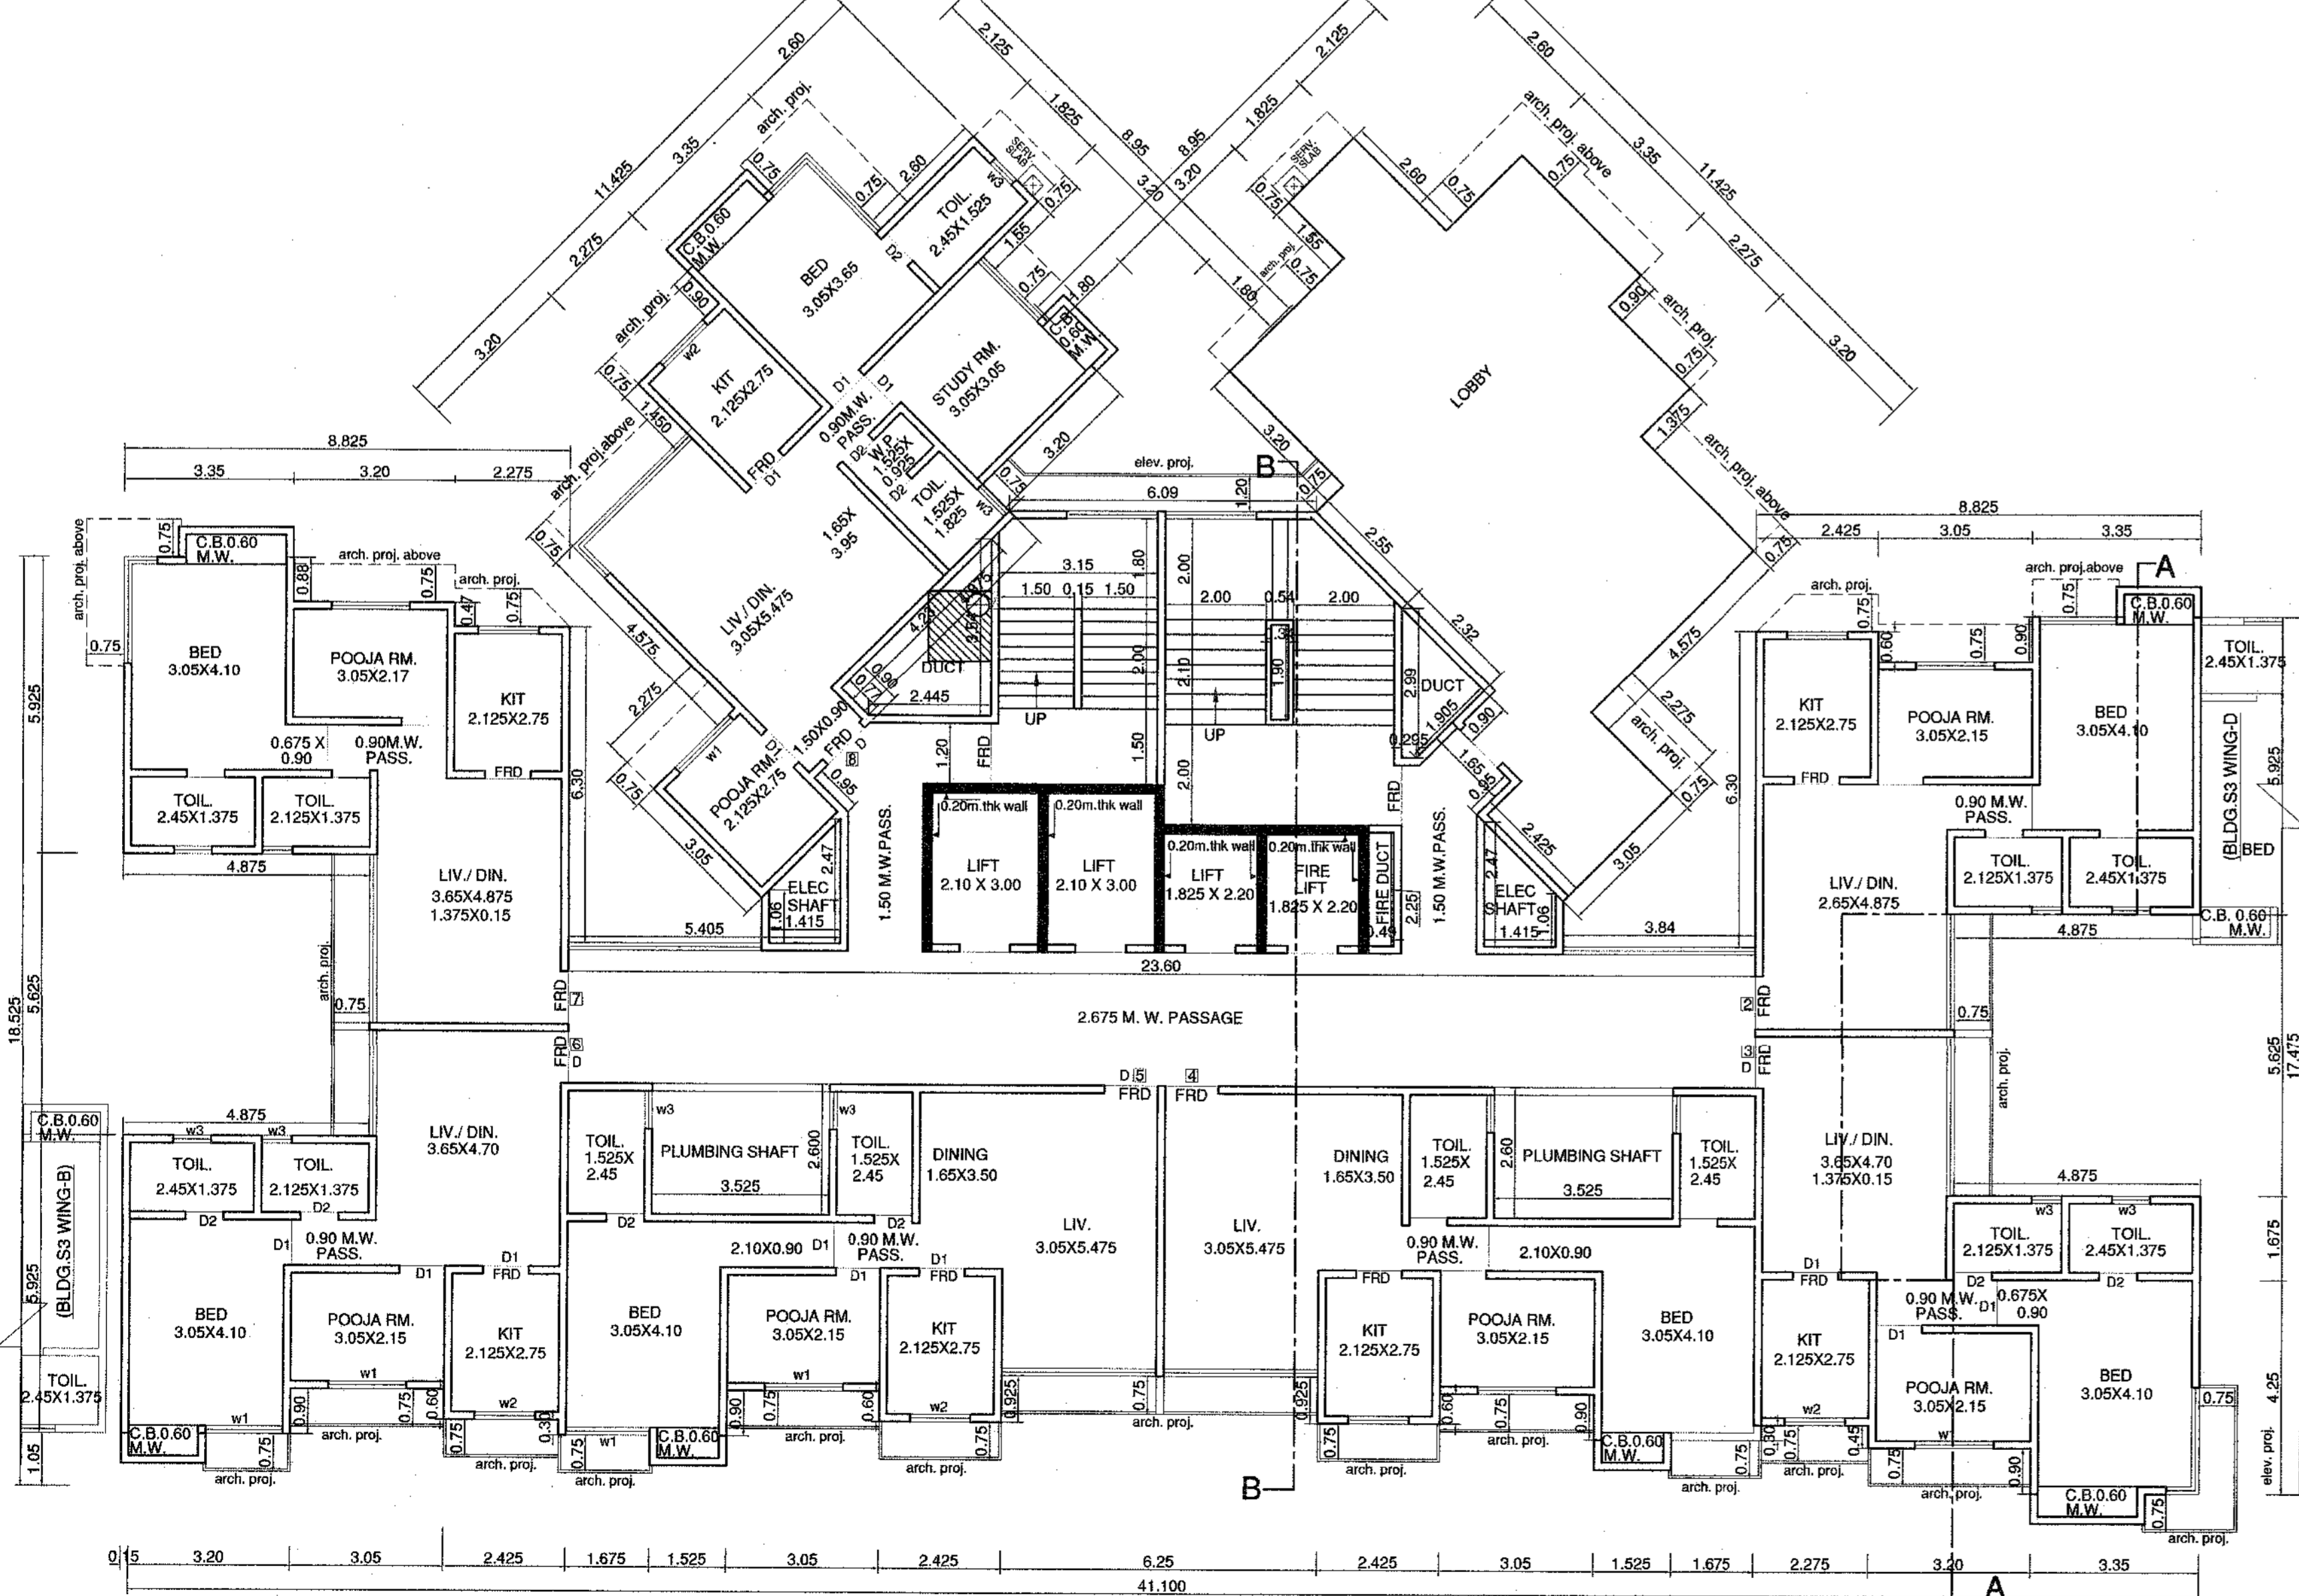

1ST FLOOR PLAN
SCALE 1:100 (BLDG.S3 WING-C)

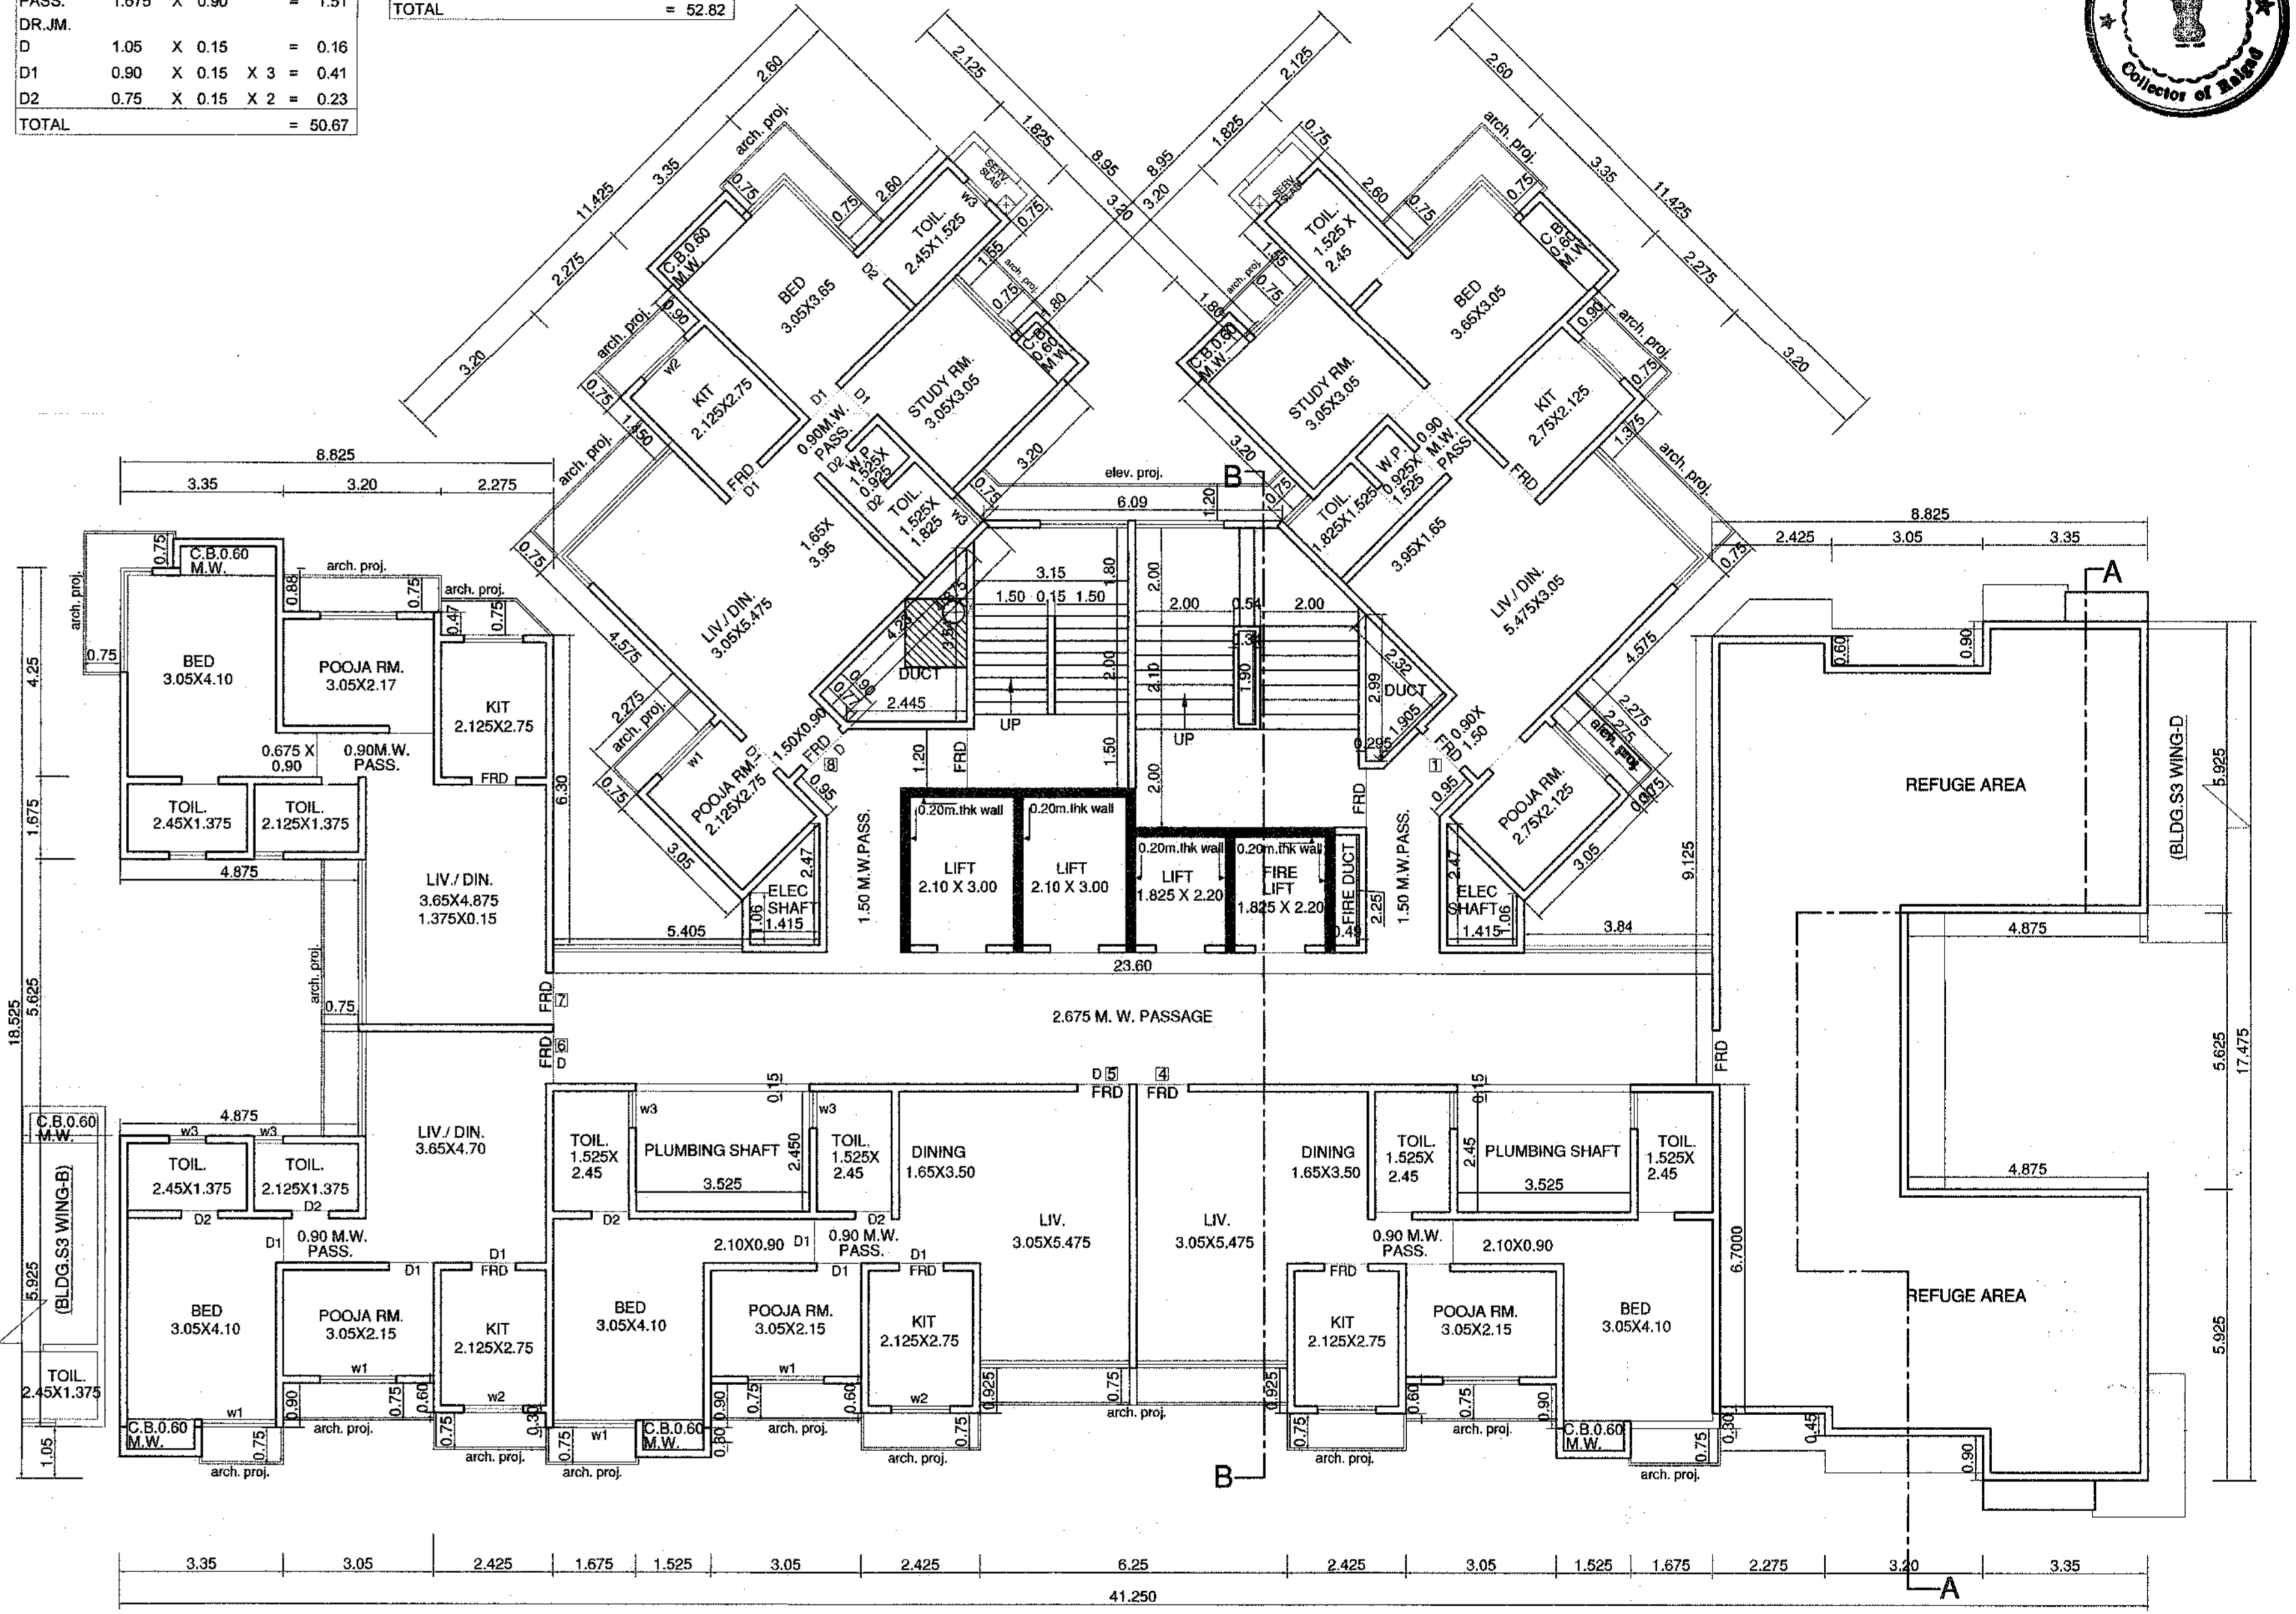

8TH, 14TH, 20TH & 26TH (REFUGE FLR PLAN)
SCALE 1:100 (BLDG.S3 WING-C)

CONTENTS OF SHEET

- 1) ALL INTERNAL WALLS IN RESIDENTIAL WING IS 0.15 M. THK UNLESS OTHERWISE SPECIFY
- 2) PROPOSED WORK SHOWN IN RED

Table with columns: REVISION, DESCRIPTION, DATE, SIGNATURE.

DESCRIPTION OF PROPOSAL & PROPERTY

PROPOSED SALE RESIDENTIAL BLDG.S3 WING-C ON LAND BEARING S.NO. 94/1D, 95/1, 95/2, 95/3A, 95/3B, 95/4, 95, 97/1, 97/2, 98/6A/1, 98/6A/2, 98/6B, 98/6C & 98/6D AT VILLAGE KOLKHE TAL.PANVEL, DIST-RAIGAD

NAME & SIGNATURE OF OWNERS

M/s. SANVO RESORTS Pvt. Ltd.
SIGNATURE OF OWNERS

Table with columns: DATE, NORTH LINE, SIGNATURE NAME AND ADDRESS OF ARCHITECT

MATRIX architects & engineers
702, Marathon, Mar. Mulund, Goregaon Link Road, Mulund(w) Mumbai-400080