


TERRACE FLOOR PLAN (BLDG. S1 WING - C)
SCALE: 1:100

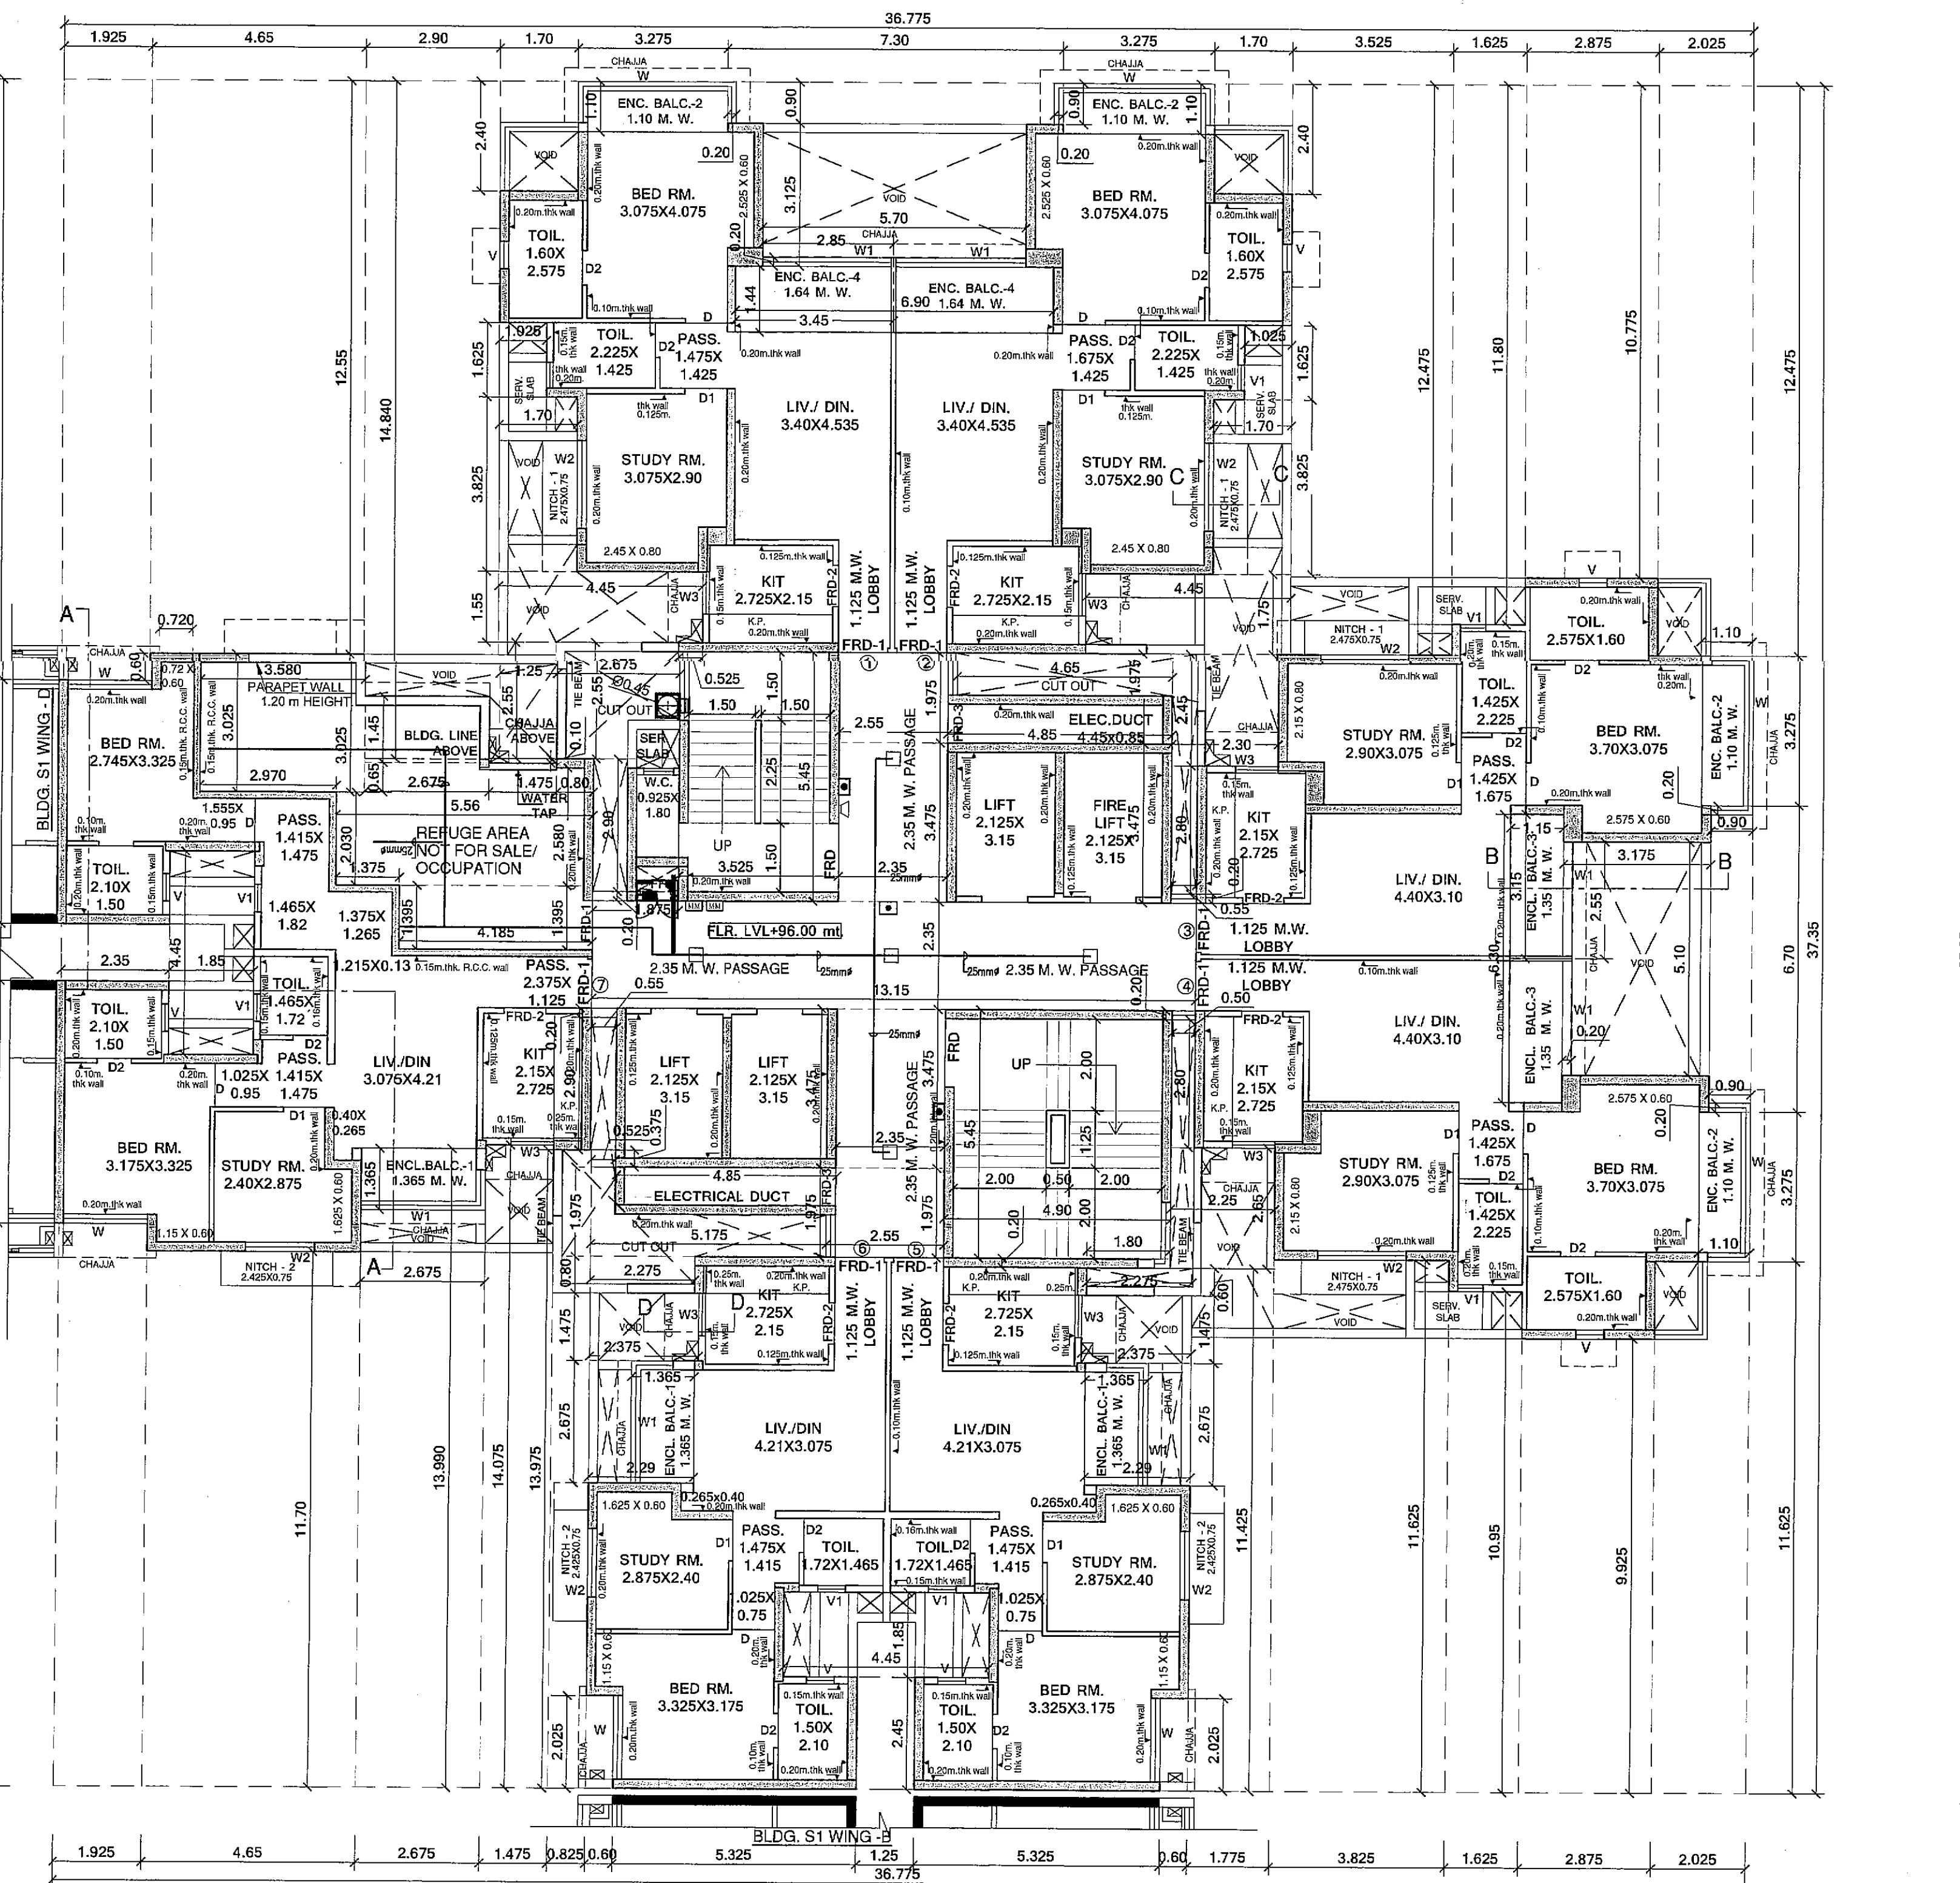


REFUGE FLR. PLAN 31ST FLR. (BLDG. S1 WING - C)
SCALE: 1:100

TOTAL BUILT UP AREA STATEMENT BLDG.S1 (WING-C)

FLOORS	GROSS AREA	EXC. BALC.	EXCESS REFUGE	TOTAL FSI AREA	STAIR/LIFT AREA	CARPET AREA	TOTAL UNIT
STILT							
1ST FLR	315.76	0	0	315.76	138.87	276.79	5
2ND FLR	499.05	0	0	499.05	138.09	438.94	8
3RD FLR	499.05	0	0	499.05	138.09	438.94	8
4TH FLR	499.05	0	0	499.05	138.09	438.94	8
5TH FLR	499.05	0	0	499.05	138.09	438.94	8
6TH FLR	499.05	0	0	499.05	138.09	438.94	8
7TH FLR	499.05	0	0	499.05	138.09	438.94	8
8TH FLR (REF.)	383.03	0	17.41	400.43	138.09	337.18	6
9TH FLR	499.05	0	0	499.05	138.09	438.94	8
10TH FLR	499.05	0	0	499.05	138.09	438.94	8
11TH FLR	499.05	0	0	499.05	138.09	438.94	8
12TH FLR	499.05	0	0	499.05	138.09	438.94	8
13TH FLR	499.05	0	0	499.05	138.09	438.94	8
14TH FLR (REF.)	383.03	0	17.41	400.43	138.09	337.18	6
15TH FLR	499.05	0	0	499.05	138.09	438.94	8
16TH FLR	499.05	0	0	499.05	138.09	438.94	8
17TH FLR	499.05	0	0	499.05	138.09	438.94	8
18TH FLR	499.05	0	0	499.05	138.09	438.94	8
19TH FLR	499.05	0	0	499.05	138.09	438.94	8
20TH FLR (REF.)	383.03	0	17.41	400.43	138.09	337.18	6
21ST FLR	499.05	0	0	499.05	138.09	438.94	8
22ND FLR	499.05	0	0	499.05	138.09	438.94	8
23RD FLR	499.05	0	0	499.05	138.09	438.94	8
24TH FLR	499.05	0	0	499.05	138.09	438.94	8
25TH FLR	499.05	0	0	499.05	138.09	438.94	8
26TH FLR (REF.)	383.03	0	17.41	400.43	138.09	337.18	6
27TH FLR	499.05	0	0	499.05	138.09	438.94	8
28TH FLR	490.91	0	0	490.91	138.09	430.58	8
29TH FLR	490.91	0	0	490.91	138.09	430.58	8
30TH FLR	490.91	0	0	490.91	138.09	430.58	8
31ST FLR (REF.)	459.43	0	0.00	459.43	138.09	401.33	7
32ND FLR	490.91	0	0	490.91	138.09	430.58	8
TOTAL	15249.96	0	69.62	15319.59	4419.70	13405.86	244

NICHE AREA STATEMENT
31st REFUGE FLOOR

NICHE	NO.	WIDTH	DEPTH	AREA				
NICHE-01	2.475	X	0.75	X	4	=	7.43	SQ.MT
NICHE-02	2.425	X	0.75	X	3	=	5.46	SQ.MT
TOTAL PROPOSED NICHE AREA					7	=	12.89	SQ.MT

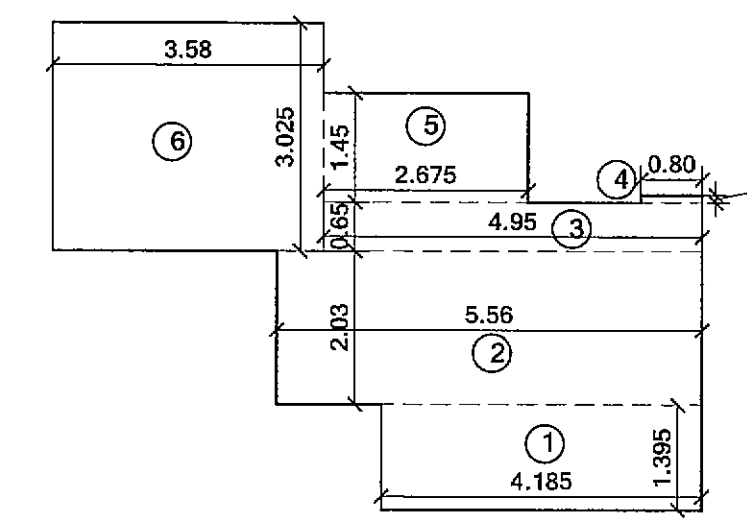

LINE DIAGRAM OF 31ST FLOOR PART REFUGE AREA
SCALE :- 1:100

LINE AREA DIAGRAM 31ST FLR. PART REFUGE FLOOR (BLDG. S1-WING-C)
SCALE :- 1:100

BLDG.S1 (WING-C)

FLOOR NO.	FLAT NO.	CARPET AREA	ENCL.	BALCONY AREA	TOTAL ENCL.	PROJECTED	R/U AREA
1st flr	1	60.96	7.46				68.66
	2	60.96	7.46				68.66
	3	59.88	2.94				58.54
	4	59.88	2.94				58.54
	5	59.88	2.94				58.54
	6	59.88	2.94				58.54
2ND TO 7th, 9th TO 30th, 15th TO 19th, 21st TO 26th, 27th	1	60.96	7.46				68.66
	2	60.96	7.46				68.66
	3	56.75	7.13				64.31
	4	56.75	7.13				64.31
9th, 14th, 20th & 26th	1	59.09	9.32				68.80
	2	59.09	9.32				68.80
	3	55.92	7.92				63.52
	4	55.92	7.92				63.52
	5	55.92	7.92				63.52
	6	55.92	7.92				63.52
28th TO 30TH & 32ND	1	50.14	3.65				57.83
	2	50.14	3.65				57.83
	3	50.14	3.65				57.83
	4	50.14	3.65				57.83
	5	50.14	3.65				57.83
	6	50.14	3.65				57.83
31st	1	59.09	9.32				68.80
	2	45.00	1.50				46.50
	3	55.92	7.92				63.52
	4	55.92	7.92				63.52
	5	50.14	3.65				57.83
	6	50.14	3.65				57.83
	7	71.05	3.65				83.12
TOTAL						1304.43	

REGUE AREA CALCULATION (31ST FLR) BLDG-S1 (WING - C)

NO.	WIDTH	DEPTH	AREA					
1	4.185	X	1.395	X	1	=	5.84	SQ.MT
2	5.560	X	2.030	X	1	=	11.29	SQ.MT
3	4.950	X	0.650	X	1	=	3.22	SQ.MT
4	0.800	X	0.100	X	1	=	0.08	SQ.MT
5	2.675	X	1.450	X	1	=	3.88	SQ.MT
6	3.580	X	3.025	X	1	=	10.83	SQ.MT
TOTAL						=	35.13	SQ.MT

REQUIRED REFUGE AREA 31ST FLR. (A)


FLOOR	AREA	NO.
31ST FLR	7.00	NOS.
32ND FLR (8 NOS X 1 FLR)	8.00	NOS.
TOTAL FLATS	15.00	NOS.
(1 FLAT = 5 PERSONS) (15 X 5 PERSONS)	75.00	PERSONS
(1 PERSON REQUIRED 0.30 SQ.MT AREA)	22.50	SQ.MT
REQUIRED REFUGE AREA	22.50	SQ.MT

REQ. REFUGE AREA STATEMENT AS PER OCCUPANT LOAD (B)

REFUGE AREA REQ. AT 31ST FLOOR FOR WING - C (SALE COMPONENT)	TOTAL NO. OF PERSON ABOVE FLOORS
--	----------------------------------

31ST TO 32ND TYPICAL FLOOR	GROSS AREA	X	FLOORS	TOTAL
	713.17	X	2.00	1426.34
TOTAL AREA				1426.34
OCCUPANT LOAD (12.50)				114.11
REQ. 0.3 SQ.MTS.				0.30
ADDITIONAL 0.90 SQ.M. FOR 1 WHEEL CHAIR FOR 200 PERSON				0.90
TOTAL REQ. REFUGE AREA				35.13
REFUGE AREA REQUIRED LARGER OF A & B				35.13
TOTAL PROVIDED REFUGE AREA				35.13

DATE & STAMP OF APPROVAL OF PLAN
 APPROVED DEVELOPMENT PERMISSION GRANTED
 Subject to the conditions mentioned
 in this office's letter No.:
 C/D/COM/NA/PAVEL/Kolke/88/S1/Amended CC/2018/1055
 Dated 09 JAN 2018
 Associate Planner (NA/PA)

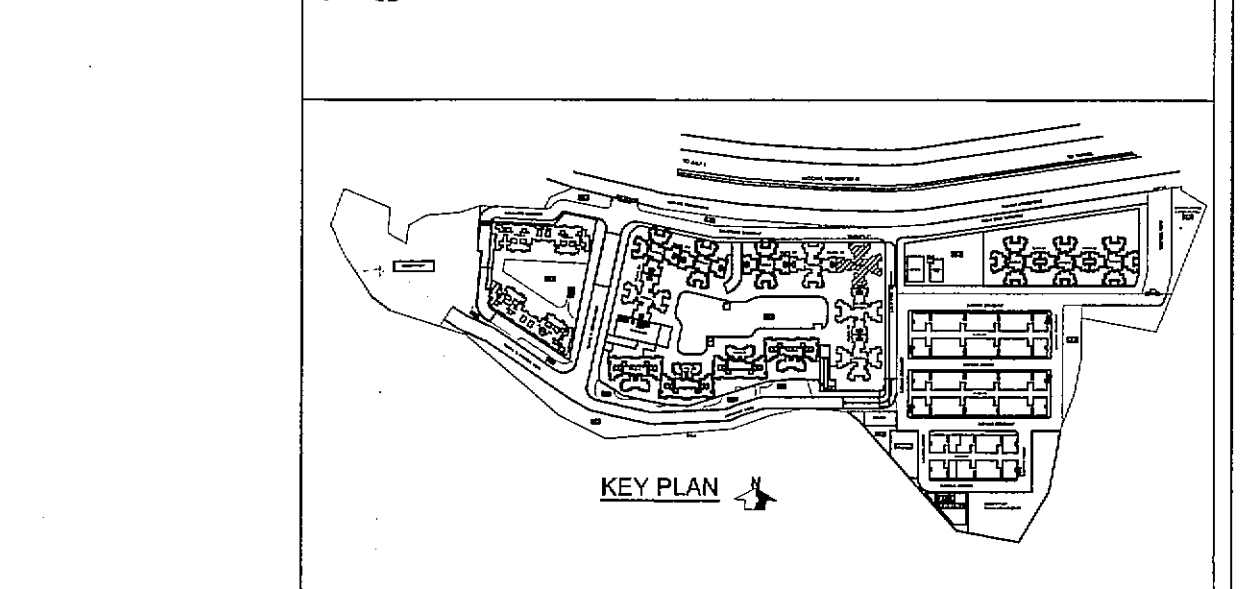

BUILT UP AREA CALCULATION (BLDG. S1 WING - C)
31ST PART REFUGE FLOOR

ADDITION (A)	NO.	WIDTH	DEPTH	AREA				
1	1.925	X	13.150	X	1	=	25.31	SQ.MT
2	4.650	X	12.350	X	1	=	58.26	SQ.MT
3	2.900	X	13.475	X	1	=	39.20	SQ.MT
4	0.225	X	1.450	X	1	=	0.33	SQ.MT
5	1.250	X	2.650	X	1	=	3.31	SQ.MT
6	1.875	X	2.900	X	1	=	5.44	SQ.MT
7	2.675	X	2.550	X	1	=	6.82	SQ.MT
8	2.900	X	1.500	X	1	=	4.35	SQ.MT
9	1.700	X	3.825	X	2	=	13.01	SQ.MT
10	1.625	X	1.425	X	2	=	4.65	SQ.MT
11	1.700	X	2.400	X	2	=	8.16	SQ.MT
12	3.275	X	1.100	X	4	=	14.41	SQ.MT
13	6.900	X	1.440	X	1	=	9.94	SQ.MT
14	5.700	X	3.325	X	1	=	17.85	SQ.MT
15	7.300	X	0.900	X	1	=	6.57	SQ.MT
16	4.450	X	1.750	X	1	=	7.79	SQ.MT
17	4.650	X	1.975	X	1	=	9.18	SQ.MT
18	0.550	X	2.800	X	1	=	1.54	SQ.MT
19	2.300	X	2.450	X	1	=	5.64	SQ.MT
20	3.525	X	12.475	X	1	=	43.97	SQ.MT
21	1.625	X	11.800	X	1	=	19.18	SQ.MT
22	2.875	X	10.775	X	1	=	30.96	SQ.MT
23	2.025	X	12.475	X	1	=	25.26	SQ.MT
24	3.150	X	6.900	X	1	=	21.75	SQ.MT
25	3.175	X	5.100	X	1	=	16.19	SQ.MT
26	0.900	X	6.700	X	1	=	6.03	SQ.MT
27	2.025	X	11.625	X	1	=	23.54	SQ.MT
28	2.875	X	9.925	X	1	=	28.53	SQ.MT
29	1.625	X	10.950	X	1	=	17.79	SQ.MT
30	2.925	X	11.625	X	1	=	34.00	SQ.MT
31	1.775	X	11.425	X	1	=	20.28	SQ.MT
32	2.250	X	2.650	X	1	=	5.96	SQ.MT
33	0.500	X	2.800	X	1	=	1.40	SQ.MT
34	2.275	X	0.600	X	1	=	1.37	SQ.MT
35	2.375	X	1.475	X	2	=	7.01	SQ.MT
36	2.290	X	2.675	X	2	=	12.25	SQ.MT
37	0.600	X	2.625	X	2	=	2.43	SQ.MT
38	4.450	X	1.850	X	2	=	16.47	SQ.MT
39	1.250	X	2.450	X	1	=	3.06	SQ.MT
40	2.275	X	0.800	X	1	=	1.82	SQ.MT
41	5.175	X	5.100	X	1	=	26.40	SQ.MT
42	0.525	X	0.375	X	1	=	0.20	SQ.MT
43	0.550	X	2.900	X	1	=	1.60	SQ.MT
44	0.825	X	13.975	X	1	=	11.53	SQ.MT
45	1.475	X	14.675	X	1	=	20.76	SQ.MT
46	2.675	X	13.900	X	1	=	37.28	SQ.MT
47	4.650	X	11.700	X	1	=	54.41	SQ.MT
48	1.925	X	12.300	X	1	=	23.68	SQ.MT
49	2.350	X	1.250	X	1	=	2.94	SQ.MT
50	4.185	X	1.395	X	1	=	5.84	SQ.MT
51	5.560	X	2.030	X	1	=	11.29	SQ.MT
52	4.950	X	0.650	X	1	=	3.22	SQ.MT
53	0.800	X	0.100	X	1	=	0.08	SQ.MT
54	2.675	X	1.450	X	1	=	3.88	SQ.MT
55	3.580	X	3.025	X	1	=	10.83	SQ.MT
TOTAL						=	776.02	SQ.MT

31ST PART REFUGE FLOOR

ADDITION (A)	NO.	WIDTH	DEPTH	AREA				
1	36.775	X	37.350	X	1	=	1373.55	SQ.MT
TOTAL						=	1373.55	SQ.MT
DEDUCTION (B)						=		
2	1.925	X	13.150	X	1	=	25.31	SQ.MT
3	4.650	X	12.350	X	1	=	58.26	SQ.MT
4	2.900	X	13.475	X	1	=	39.20	SQ.MT
5	0.225	X	1.450	X	1	=	0.33	SQ.MT
6	1.250	X	2.650	X	1	=	3.31	SQ.MT
7	1.875	X	2.900	X	1	=	5.44	SQ.MT
8	2.675</							