

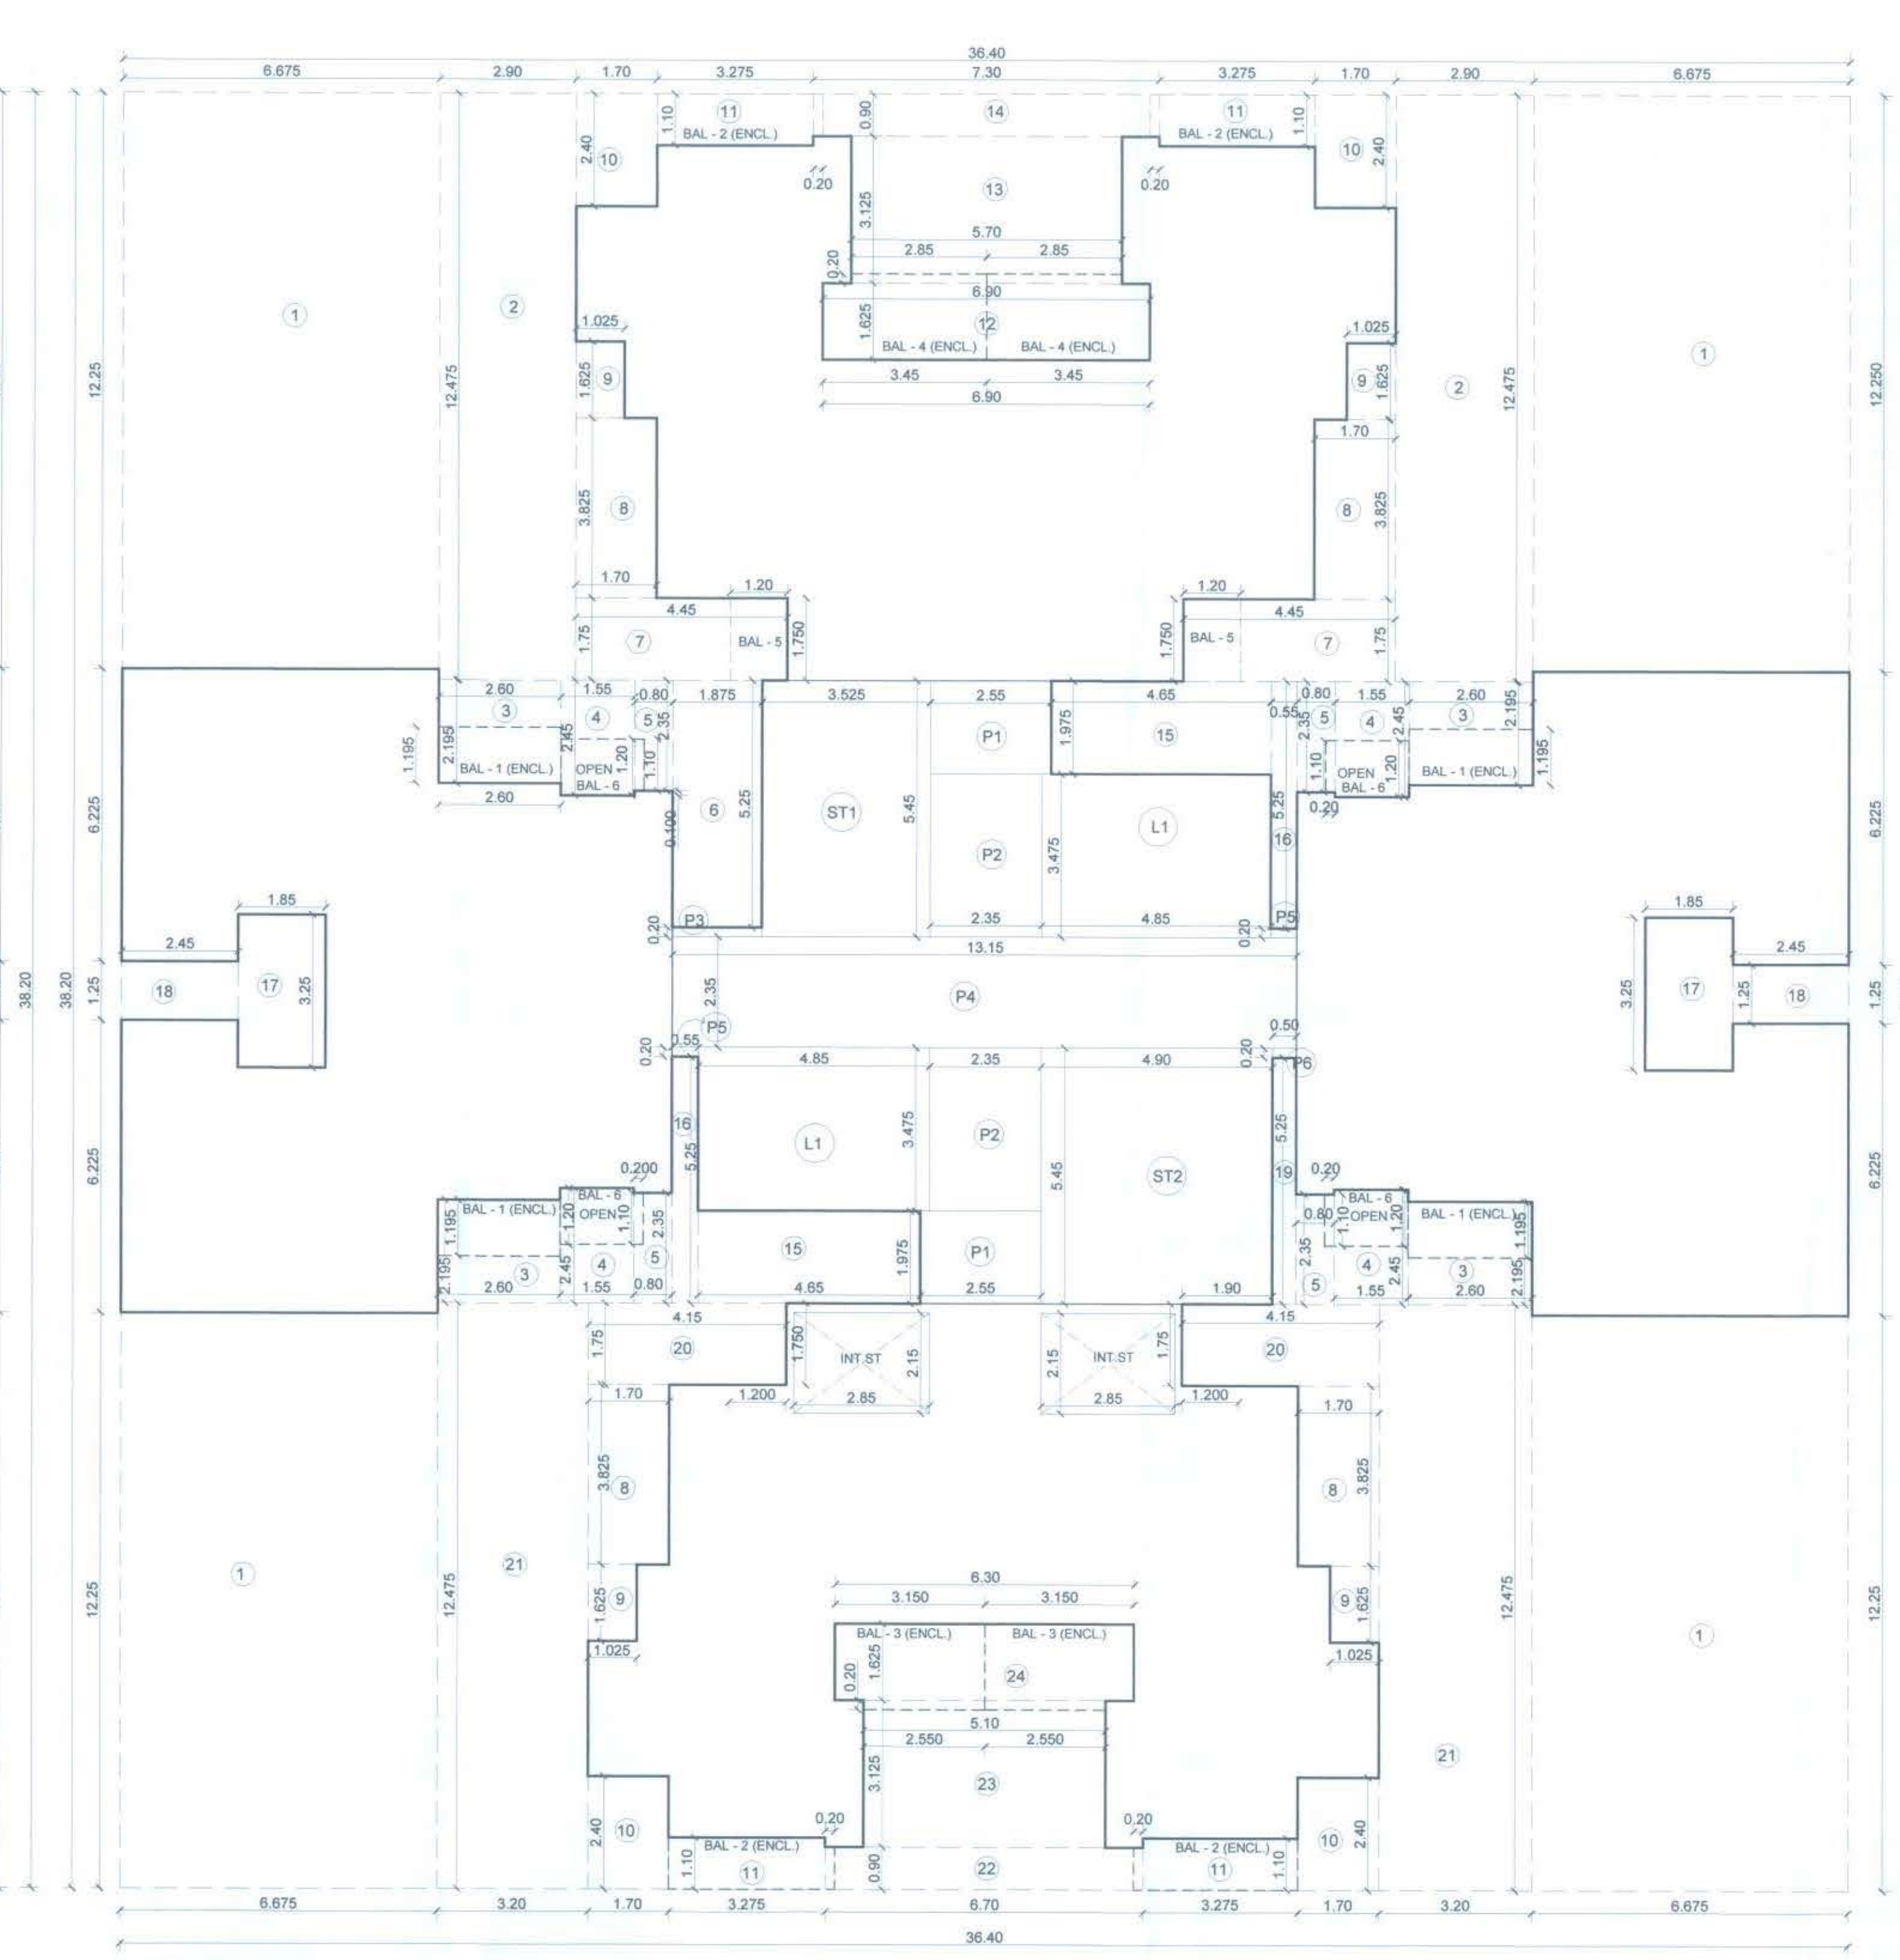




SHEET NO.
BLDG-S2 (WING - A)
DATE & STAMP OF APPROVAL OF PLAN
AMENDED DEVELOPMENT PERMISSION GRANTED
Subject to the conditions mentioned
in this officer's letter No.
CIDCONAINA/PANVEL/KOLK/8P/61/Amended CO/2018/1055
Dated **09 JAN 2018**
Associates Planner (M/AINA)

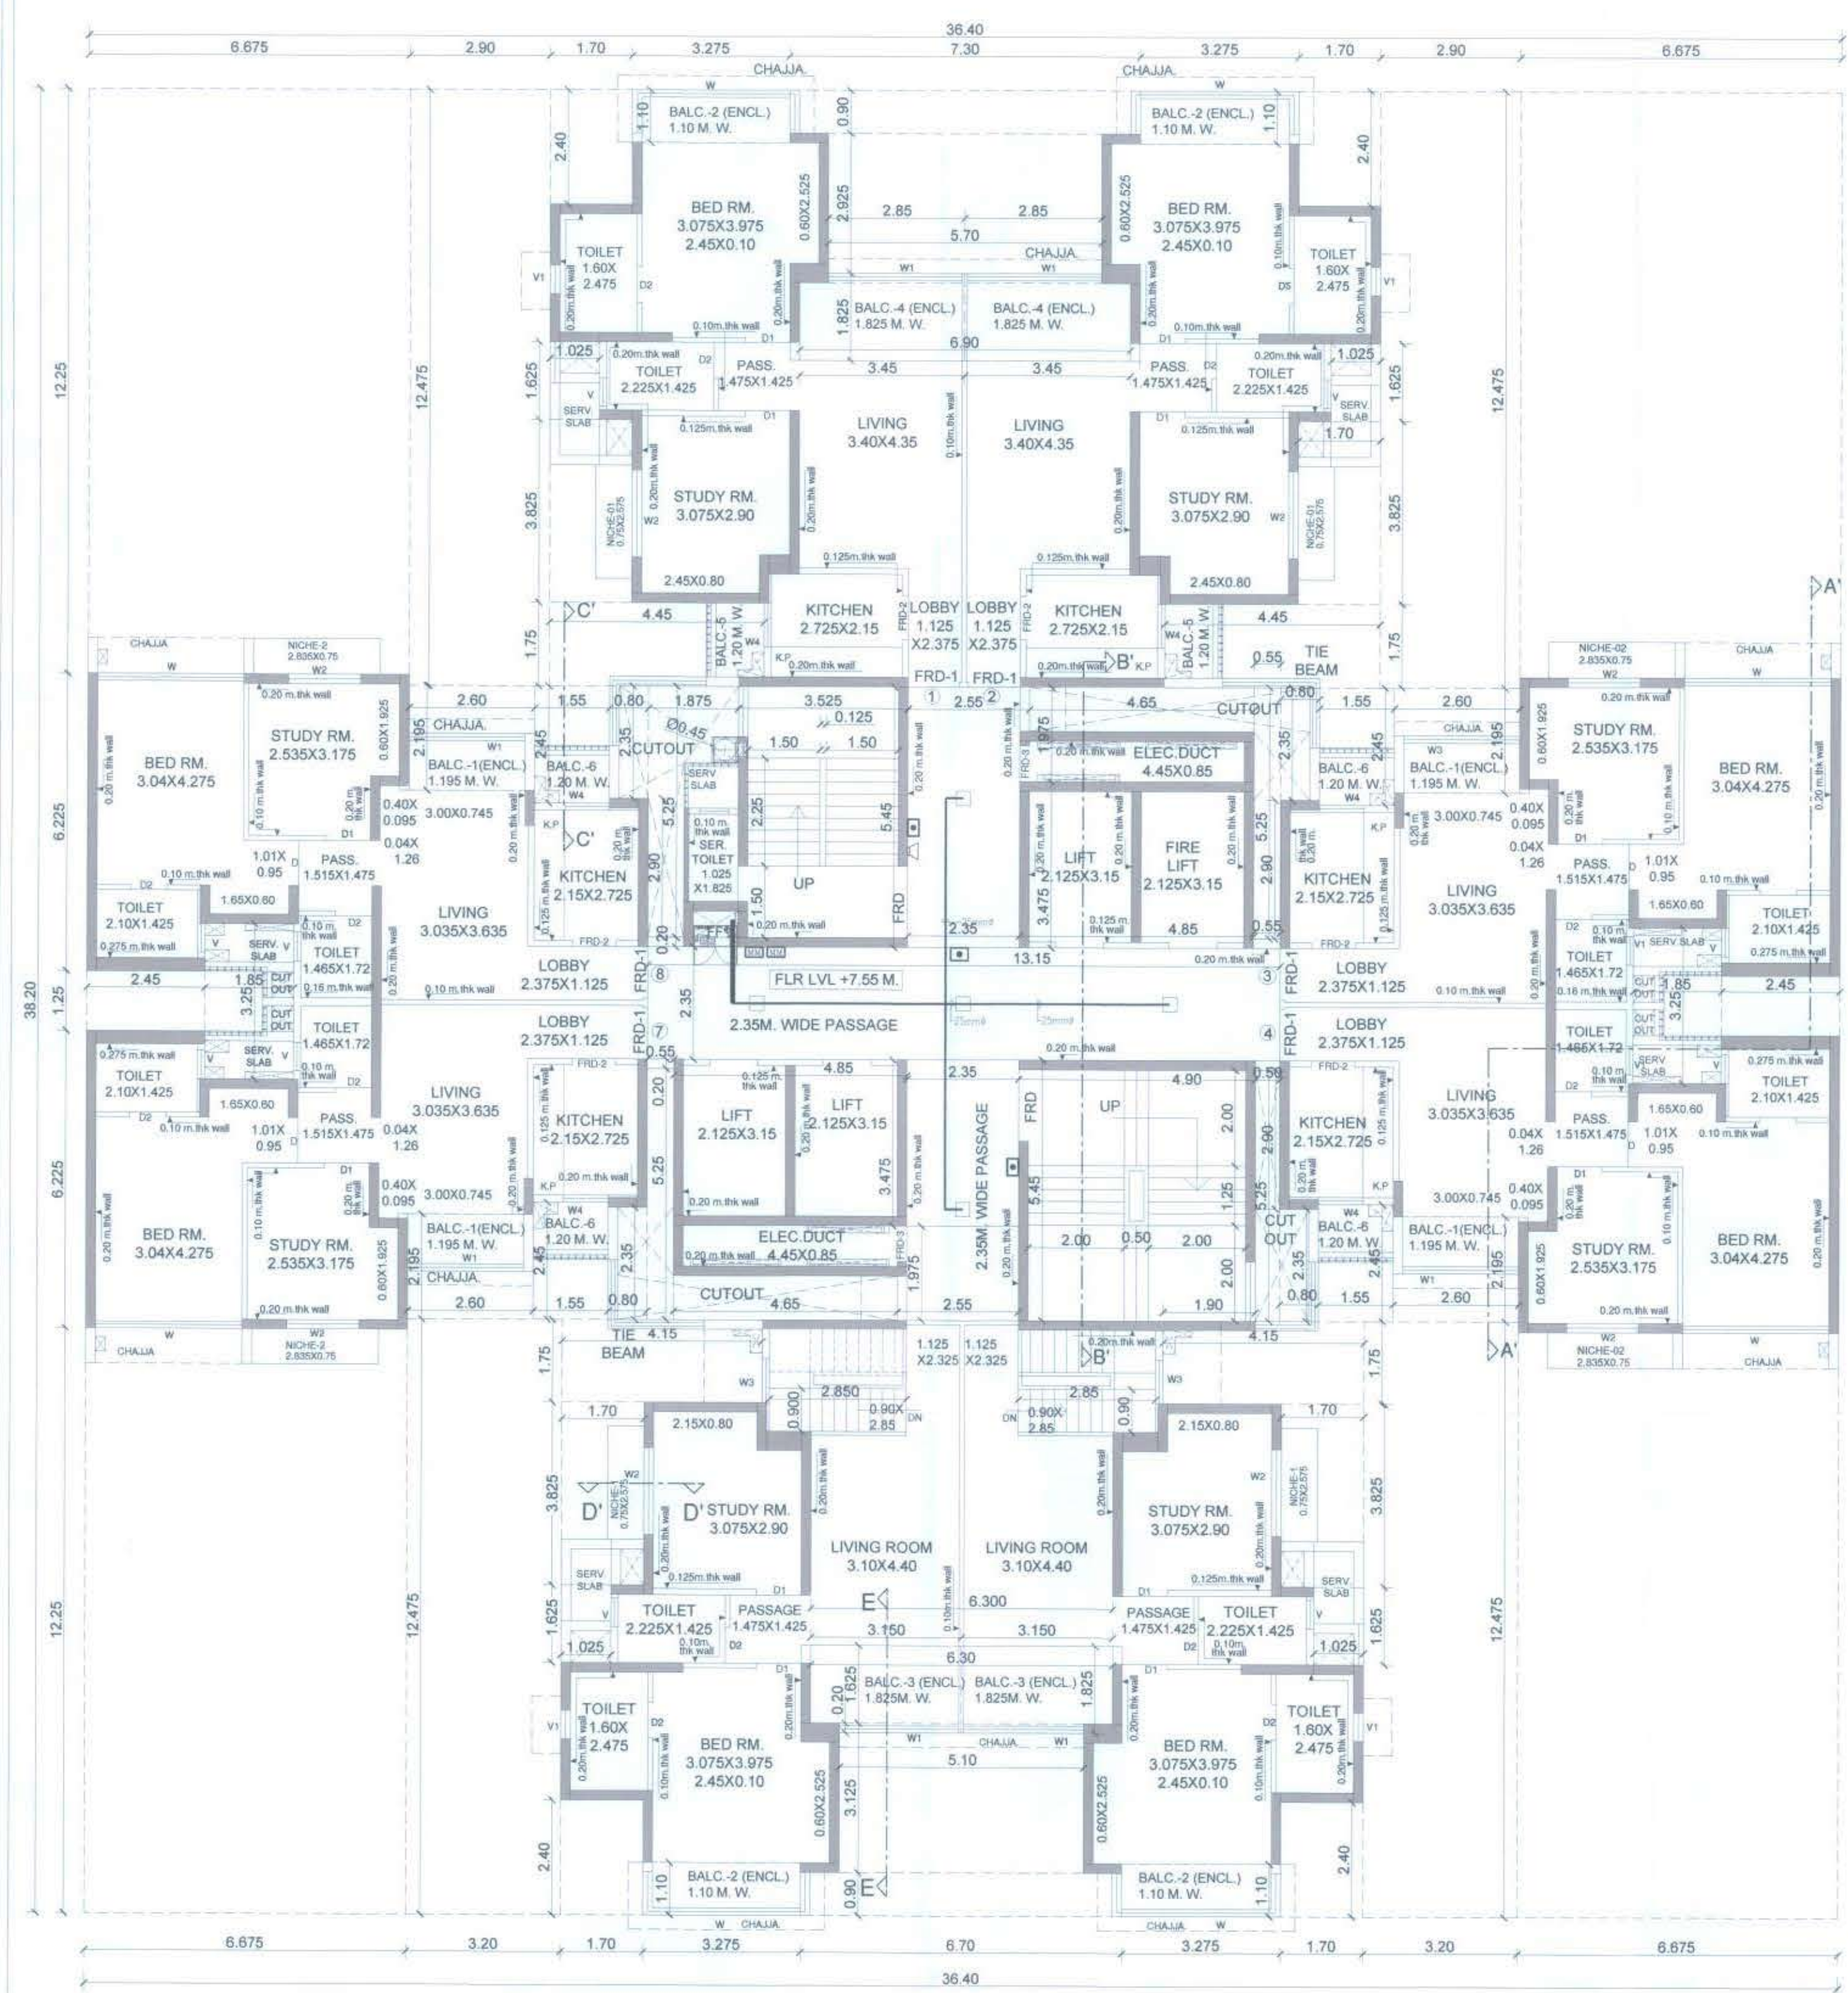

BUILT UP AREA CALCULATION S2 WING - A			
ADDITION (A)	Area	Count	Total Area
TOTAL	36.400	38.200	1390.48
DEDUCTION (B)			1390.48
1	6.675	12.250	327.08
2	2.900	12.475	72.36
3	2.600	2.195	22.83
4	1.550	2.450	15.19
5	0.800	2.350	7.52
6	1.875	5.250	9.84
7	4.450	1.750	15.98
8	1.700	1.825	6.61
9	1.025	1.625	4.66
10	1.700	2.400	16.32
11	3.275	1.100	14.41
12	6.900	1.625	11.21
13	5.700	3.125	17.81
14	7.300	0.900	18.37
15	4.650	1.975	18.37
16	0.550	5.250	5.78
17	1.850	1.325	12.03
18	2.450	1.250	6.13
19	0.50	5.250	2.63
20	4.150	1.750	14.53
21	3.300	12.475	79.88
22	6.700	0.900	6.03
23	5.100	3.125	15.94
24	6.300	1.625	10.24
25	2.850	2.150	12.26
TOTAL			753.13
GROSS AREA C-(A-B)	1390.48		637.35
STAIRCASE, LOBBY (D)			79.62
TOTAL			717.73
PASSAGE (E)			58.08
P1	2.550	1.975	10.07
P2	2.350	1.375	16.33
P3	1.875	0.200	0.38
P4	13.150	2.350	30.90
P5	0.550	0.200	0.22
P6	0.500	0.200	0.18
TOTAL			58.08
GROSS AREA (G)-(D-E)	617.35	137.43	499.73
PERMISSIBLE BAL. AREA	499.73	10/100	49.97
PROPOSED BALCONY AREA			
BAL-1 (ENCL)	2.600	1.195	12.43
BAL-2 (ENCL)	3.275	1.100	14.41
BAL-3 (ENCL)	0.200	0.900	0.72
BAL-4 (ENCL)	3.150	1.625	10.24
BAL-5 (ENCL)	7.300	0.200	11.21
BAL-6 (ENCL)	3.450	1.625	11.21
BAL-7 (ENCL)	2.850	0.200	1.14
BAL-8 (OPEN)	1.300	1.750	4.20
BAL-9 (OPEN)	1.550	1.200	7.44
BAL-10 (ENCL)	0.200	1.100	0.38
TOTAL			63.69
EXCESS BALCONY AREA			13.72
EXCESS BALCONY TAKEN IN P/S	499.73	10/100	51.48

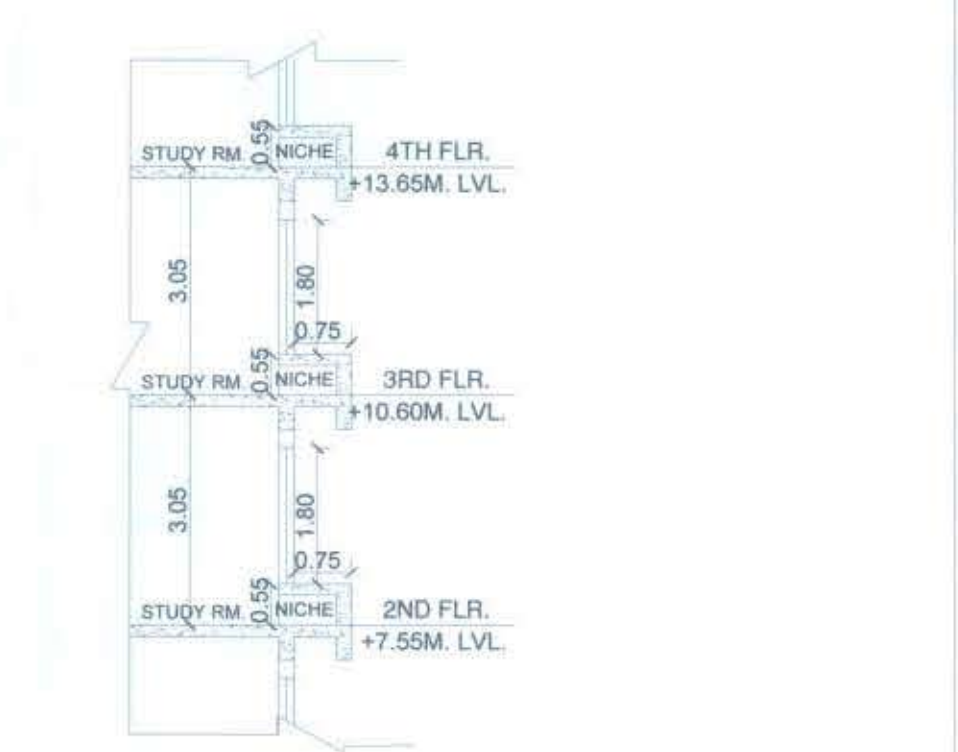

SECTION D-D
SCALE 1:100

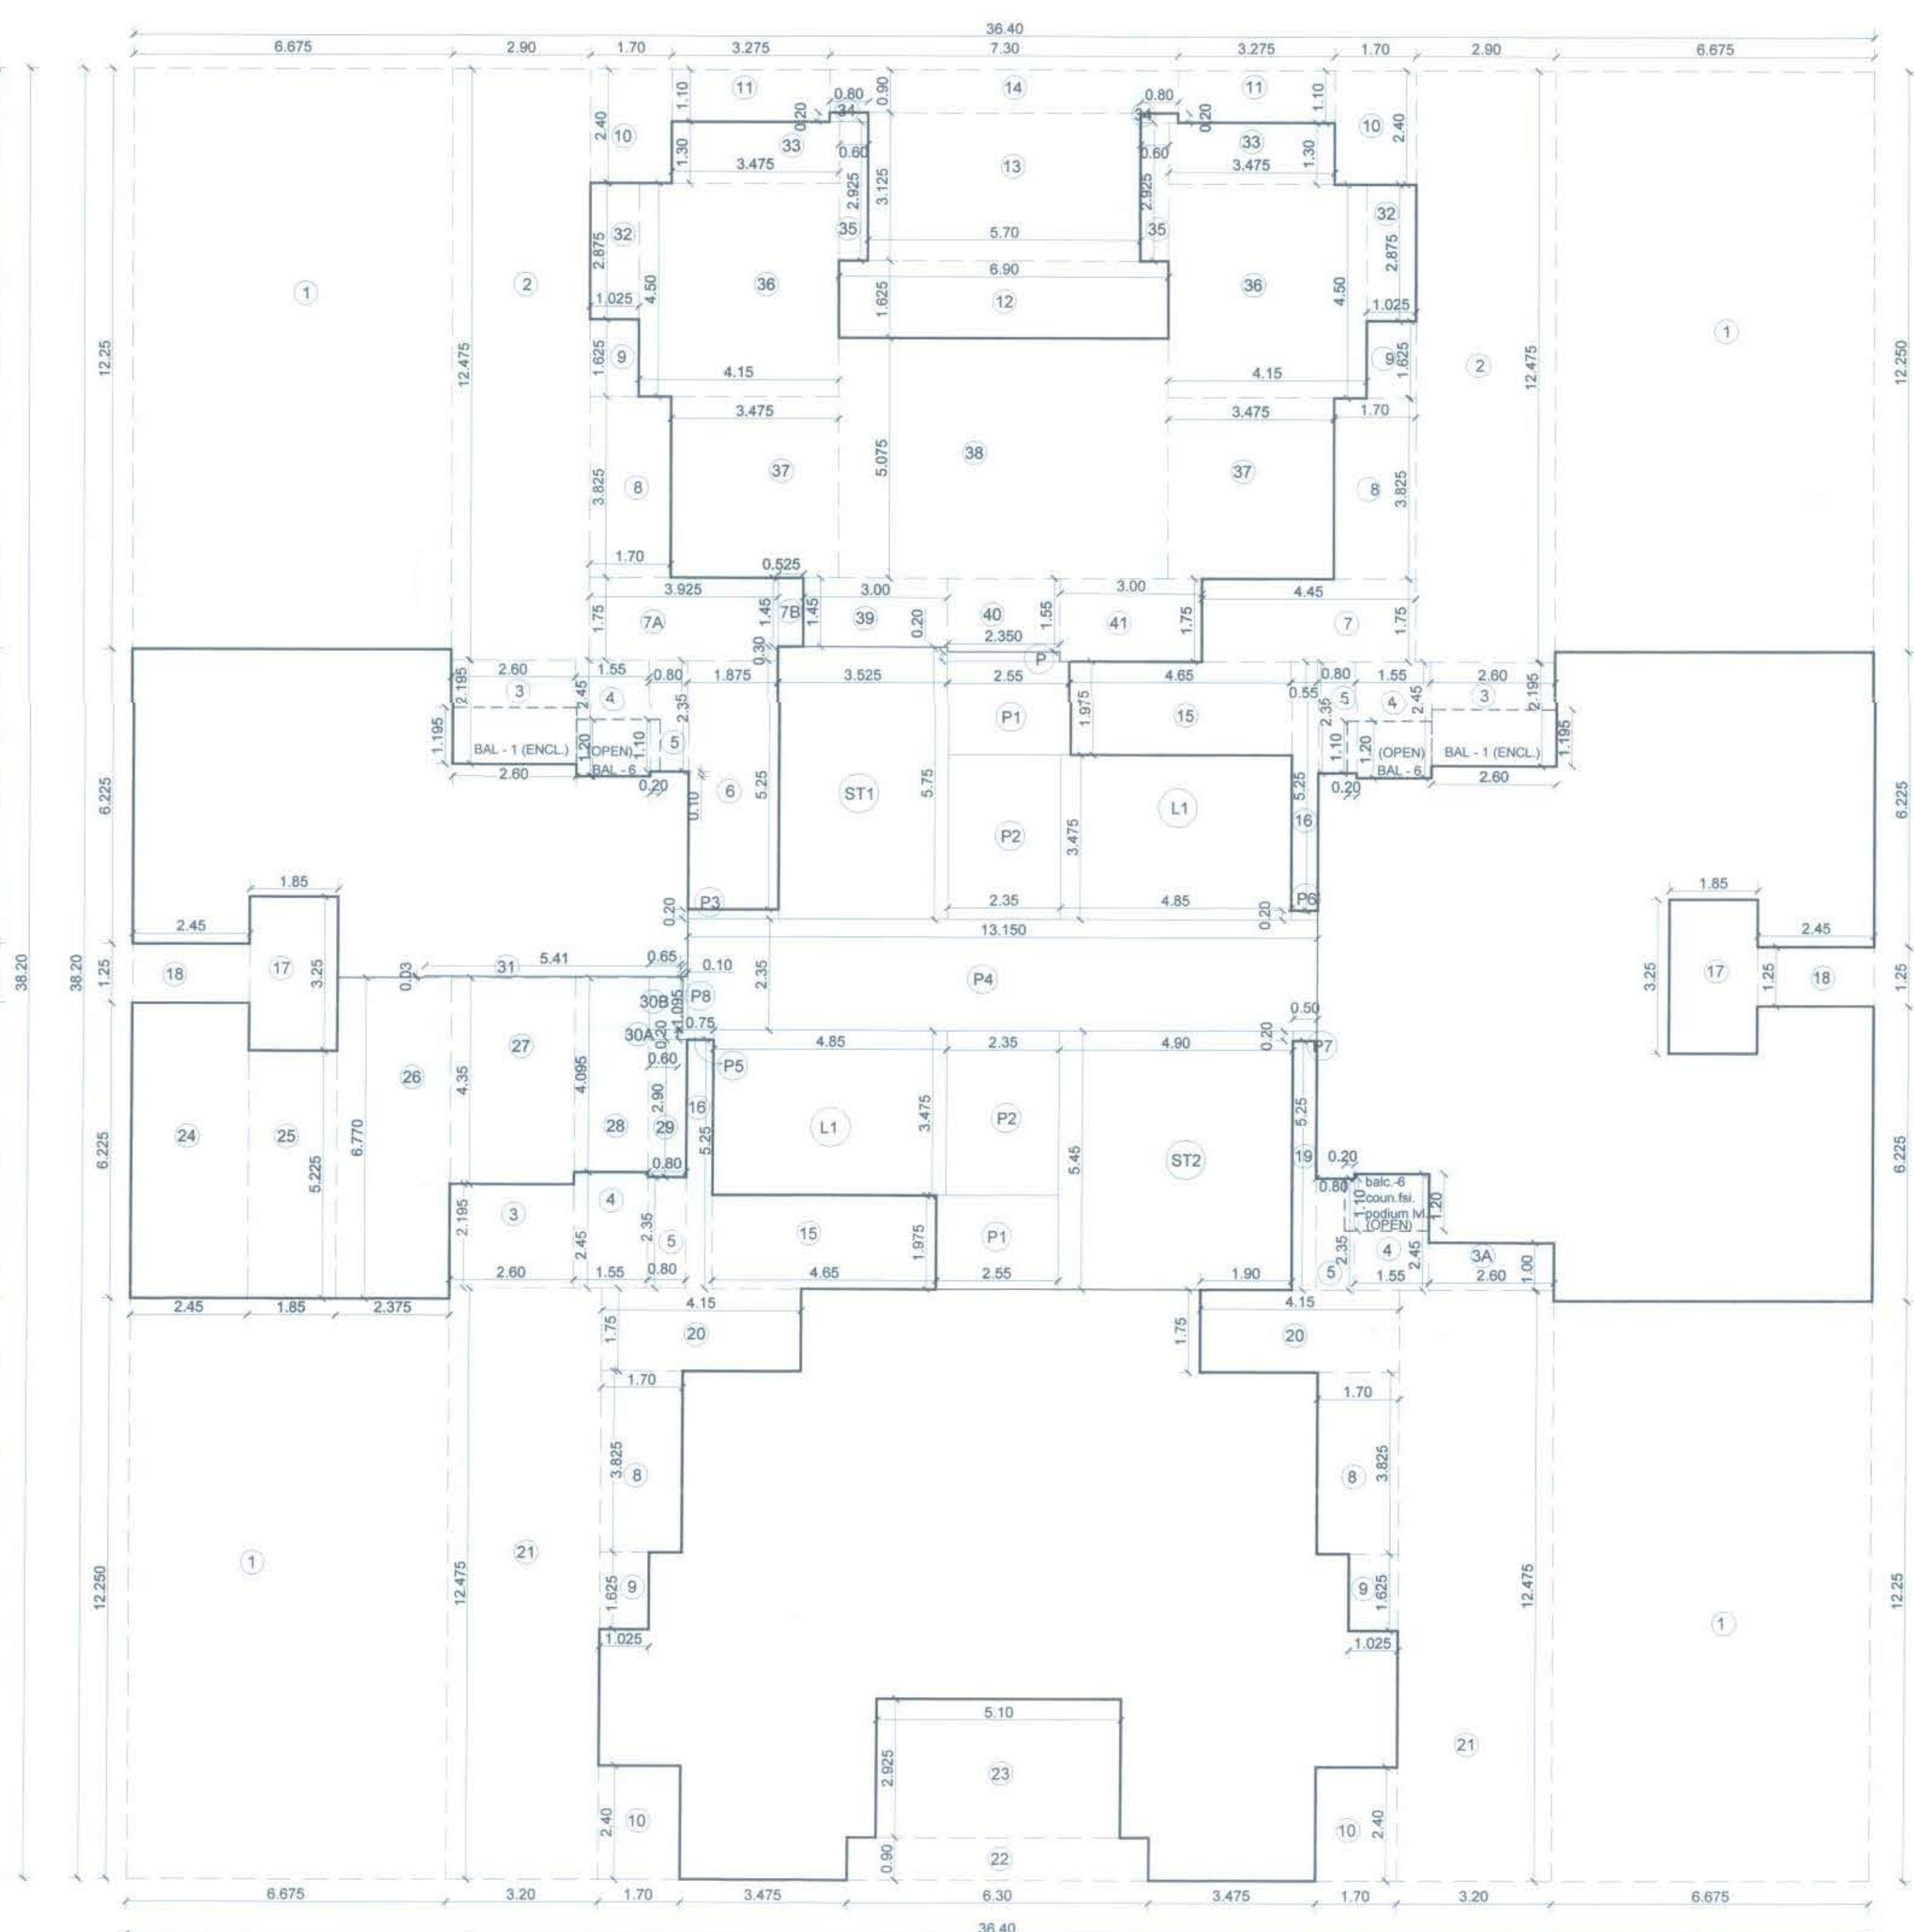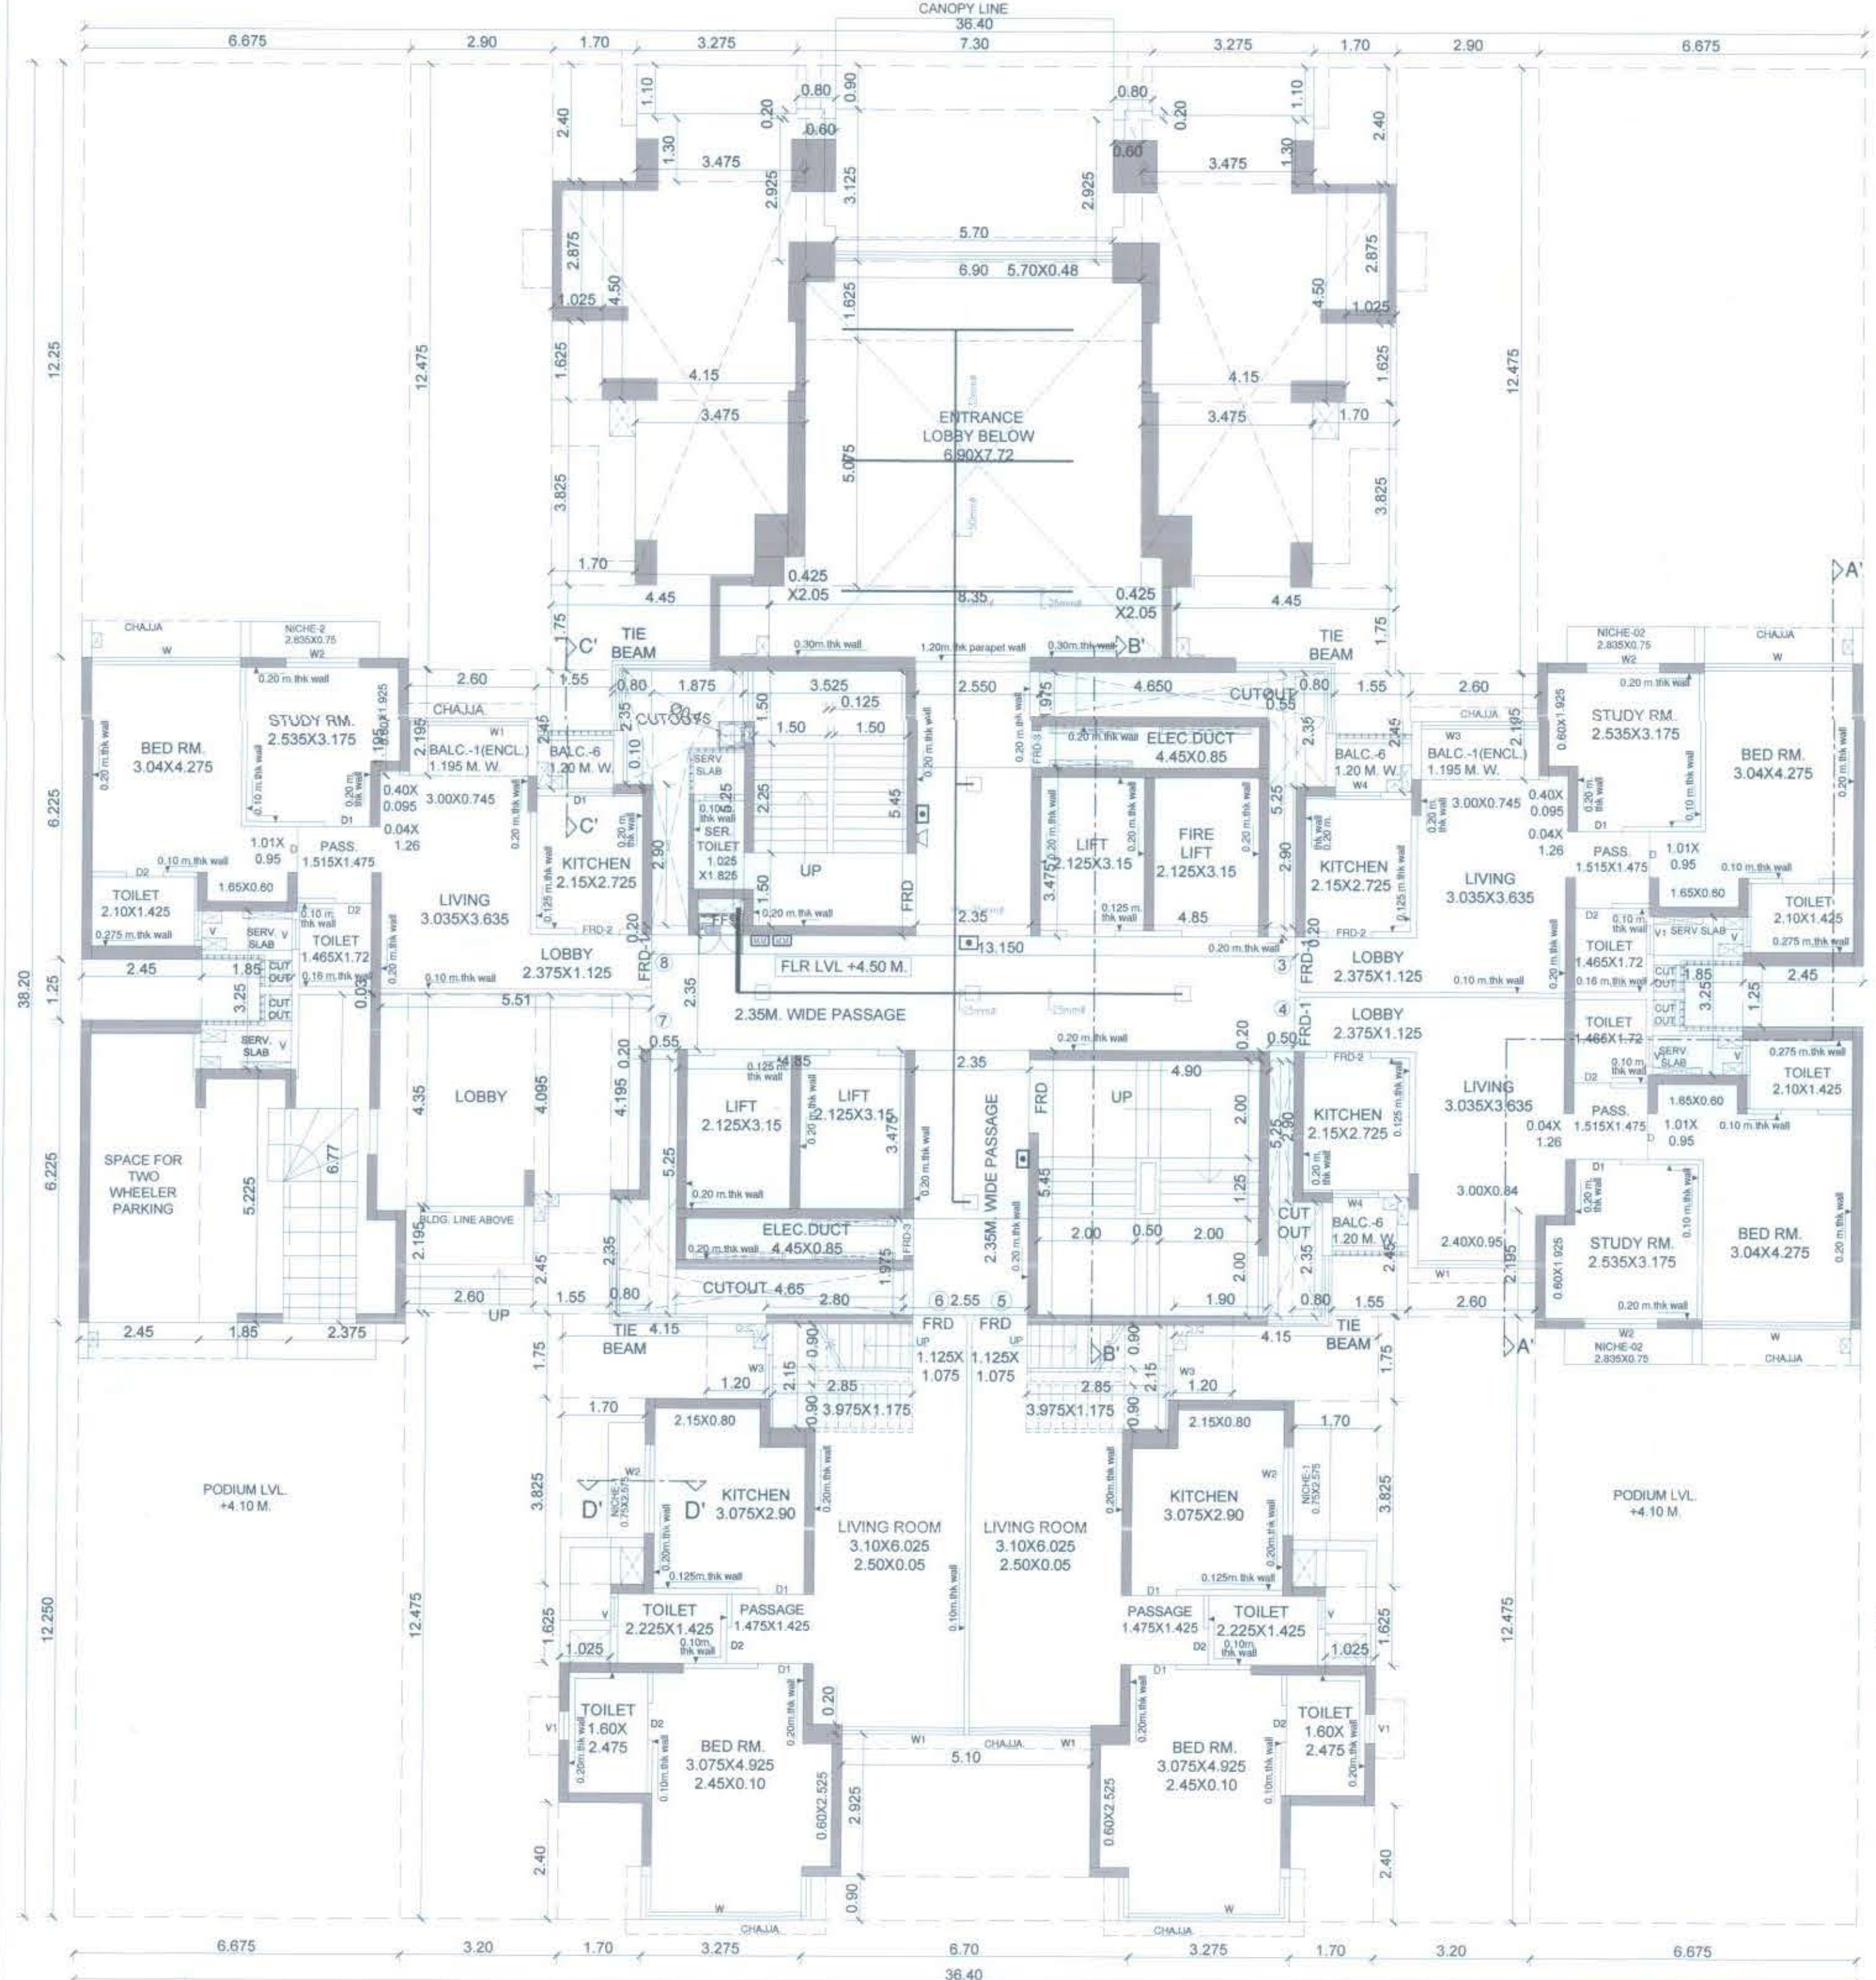

BUILT UP AREA CALCULATION S2 WING - A			
ADDITION (A)	Area	Count	Total Area
TOTAL	36.400	38.200	1390.48
DEDUCTION (B)			1390.48
1	6.675	12.250	327.08
2	2.900	12.475	72.36
3	2.600	2.195	22.83
4	1.550	2.450	15.19
5	0.800	2.350	7.52
6	1.875	5.250	9.84
7	4.450	1.750	15.98
8	1.700	1.825	6.61
9	1.025	1.625	4.66
10	1.700	2.400	16.32
11	3.275	1.100	14.41
12	6.900	1.625	11.21
13	5.700	3.125	17.81
14	7.300	0.900	18.37
15	4.650	1.975	18.37
16	0.550	5.250	5.78
17	1.850	1.325	12.03
18	2.450	1.250	6.13
19	0.50	5.250	2.63
20	4.150	1.750	14.53
21	3.300	12.475	79.88
22	6.700	0.900	6.03
23	5.100	3.125	15.94
24	6.300	1.625	10.24
25	2.850	2.150	12.26
TOTAL			717.73
GROSS AREA C-(A-B)	1390.48		478.71
STAIRCASE, LIFT (D)			86.68
TOTAL			392.03
PASSAGE (E)			33.94
P1	2.350	1.975	10.07
P2	2.350	1.375	16.33
P3	1.875	0.200	0.38
P4	13.150	2.350	30.90
P5	0.750	0.200	0.15
P6	0.550	0.200	0.11
P7	0.500	0.200	0.10
P8	1.095	0.100	0.11
TOTAL			58.62
GROSS AREA (G)-(D-E)	478.71	139.30	339.41
PERMISSIBLE BAL. AREA	339.41	10/100	33.94
PROPOSED BALCONY AREA			
BAL-1 (ENCL)	2.600	1.195	6.21
BAL-6 (OPEN)	1.550	1.200	3.72
TOTAL			6.41
EXCESS BALCONY TAKEN IN P/S			2.68
EXCESS BALCONY TAKEN IN P/S	339.41	2.08	341.49

LIGHT & VENTILATION SCHEDULE					
DESCRIPTION OF ROOM/SPACE	CARE AREA OF ROOM/SPACE	LAY OUT OF LIGHT	LAY OUT OF VENT	LAY OUT OF VENT	TYPE OF OPENING
LOBBY	17.00	2.00	2.00	4.00	WT
BED ROOM	14.00	2.00	2.00	4.00	WT
BATHROOM	5.00	0.90	0.90	1.80	WT
STUDY ROOM	10.00	1.50	1.50	3.00	WT
KITCHEN	12.00	0.75	0.75	1.50	WT
LIVING ROOM	12.00	0.75	0.75	1.50	WT

DOORS & WINDOW SCHEDULE					
TYPE	SIZE	AREA IN SQ.M	HEIGHT	DESCRIPTION	
FRD-1	1.50X2.35	3.53		FIRE RESISTANT DOOR	
FRD-2	1.07X2.35	2.53		FIRE RESISTANT DOOR	
FRD-3	0.85X2.20	1.87	0.15	FIRE RESISTANT DOOR	
D1	0.95X2.35	2.17		WOODEN FLUSH DOOR	
D2	0.75X2.35	1.76		WOODEN FLUSH DOOR	
D2	0.75X2.35	1.76		WOODEN FLUSH DOOR	
W	4.92X1.45	7.14	0.90	SLIDING WINDOW	
W1	3.04X1.45	4.41	0.90	SLIDING WINDOW	
W2	2.80X1.45	4.06	0.90	SLIDING WINDOW	
W3	2.40X1.45	3.48	0.90	SLIDING WINDOW	
W4	1.82X1.80	3.29	0.55	SLIDING WINDOW	
W5	1.50X1.80	2.70	0.55	SLIDING WINDOW	
W6	0.92X2.20	2.04	0.15	FULL FRENCH WINDOW	
V1	6.00X1.225	0.74	1.25	OPENABLE WINDOW	
V2	6.00X1.025	1.10	0.25	OPENABLE WINDOW	

NICHE AREA STATEMENT			
NICHE	Area	Count	Total Area
NICHE-01	0.75 X 2.575	2	3.86
NICHE-02	0.75 X 2.835	3	6.36
TOTAL PROPOSED NICHE AREA			10.24

NICHE AREA STATEMENT			
NICHE	Area	Count	Total Area
NICHE-01	0.75 X 2.575	4	7.73
NICHE-02	0.75 X 2.835	4	8.51
TOTAL PROPOSED NICHE AREA			16.23

CONTENTS OF SHEET			
NO.	DESCRIPTION		
1)	ALL INTERNAL WALLS IN RESIDENTIAL WING FLR. PLAN & CALCULATION IS @ 15 M. THICKNESS & OTHERWISE SPECIFY		
2)	PROPOSED WORK SHOWN IN RED		

REVISION	DESCRIPTION	DATE	SIGNATURE

NAME & SIGNATURE OF OWNERS
M/s SANVO RESORTS PVT. LTD.
SIGNATURE OF OWNERS
DATE _____ NORTH LINE _____
SCALE: 1:100
DRAWN BY: VAJAY
M/AINA