


BALCONY CALCULATIONS:H (RAYMOND)

FLOOR	SIZE	AREA	TOT AREA
TWENTIETH FLOOR	0.45 X 3.20 X 8	11.44	37.32
NINETEENTH FLOOR	0.45 X 3.20 X 8	11.44	37.32
EIGHTEENTH FLOOR	0.45 X 3.20 X 8	11.44	37.32
SEVENTEENTH FLOOR	0.45 X 3.20 X 8	11.44	37.32
SIXTEENTH FLOOR	0.45 X 3.20 X 8	11.44	37.32

FIFTEENTH FLOOR	1.25 X 2.68 X 4	12.56	37.32
FOURTEENTH FLOOR	1.25 X 2.68 X 4	12.56	37.32
THIRTEENTH FLOOR	1.25 X 2.68 X 4	12.56	37.32
TWELFTH FLOOR	1.25 X 2.68 X 4	12.56	37.32
ELEVENTH FLOOR	1.25 X 2.68 X 4	12.56	37.32

TENTH FLOOR	0.45 X 3.20 X 8	11.44	37.32
NINTH FLOOR	0.45 X 3.20 X 8	11.44	37.32
EIGHTH FLOOR	0.45 X 3.20 X 8	11.44	37.32
SEVENTH FLOOR	0.45 X 3.20 X 8	11.44	37.32
SIXTH FLOOR	0.45 X 3.20 X 8	11.44	37.32
FIFTH FLOOR	0.45 X 3.20 X 8	11.44	37.32
FOURTH FLOOR	0.45 X 3.20 X 8	11.44	37.32
THIRD FLOOR	0.45 X 3.20 X 8	11.44	37.32
SECOND FLOOR	0.45 X 3.20 X 8	11.44	37.32
FIRST FLOOR	0.45 X 3.20 X 8	11.44	37.32
Total	-	-	717.50


SIXTH FLOOR	0.45 X 3.20 X 8	11.44	37.32
FIFTH FLOOR	0.45 X 3.20 X 8	11.44	37.32
FOURTH FLOOR	0.45 X 3.20 X 8	11.44	37.32
THIRD FLOOR	0.45 X 3.20 X 8	11.44	37.32
SECOND FLOOR	0.45 X 3.20 X 8	11.44	37.32
FIRST FLOOR	0.45 X 3.20 X 8	11.44	37.32
Total	-	-	717.50

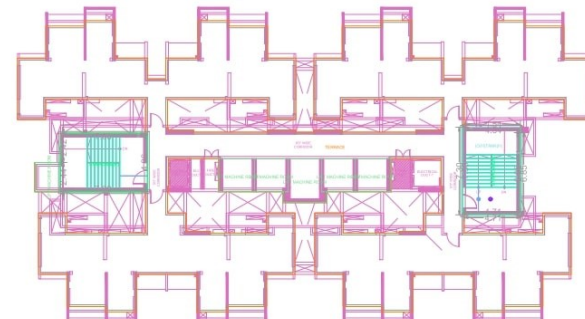


STAMP OF APPROVAL

Signature valid

BUILDING: H (RAYMOND)

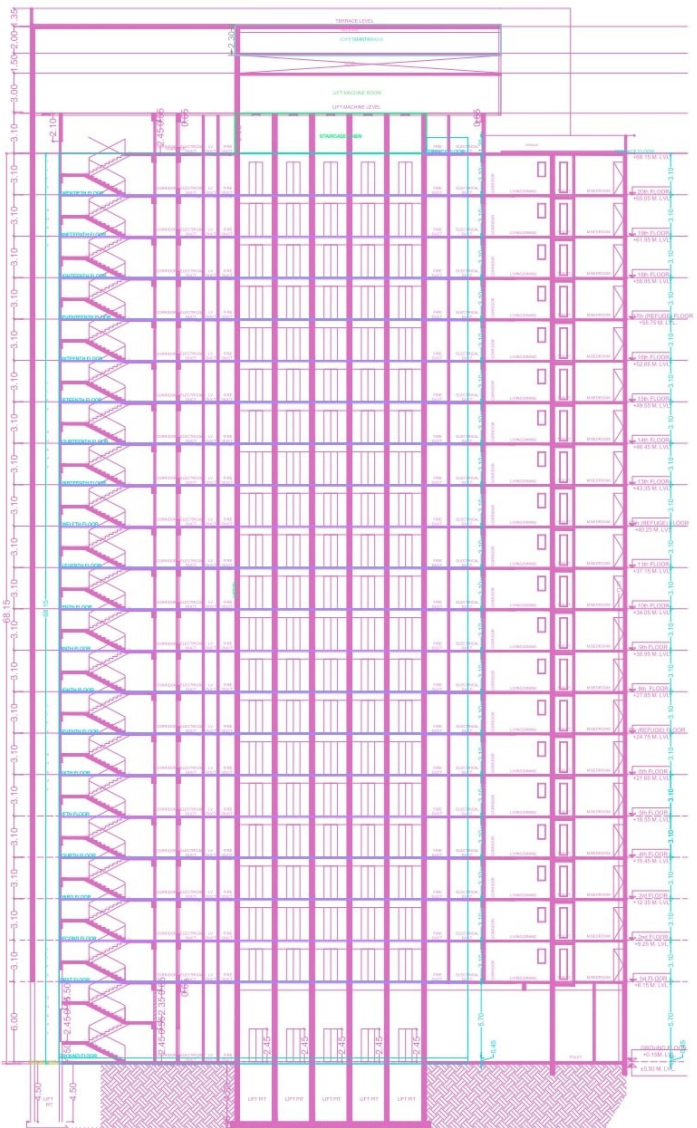

SECTION-A-A(TOWER-H) SCALE 1:200

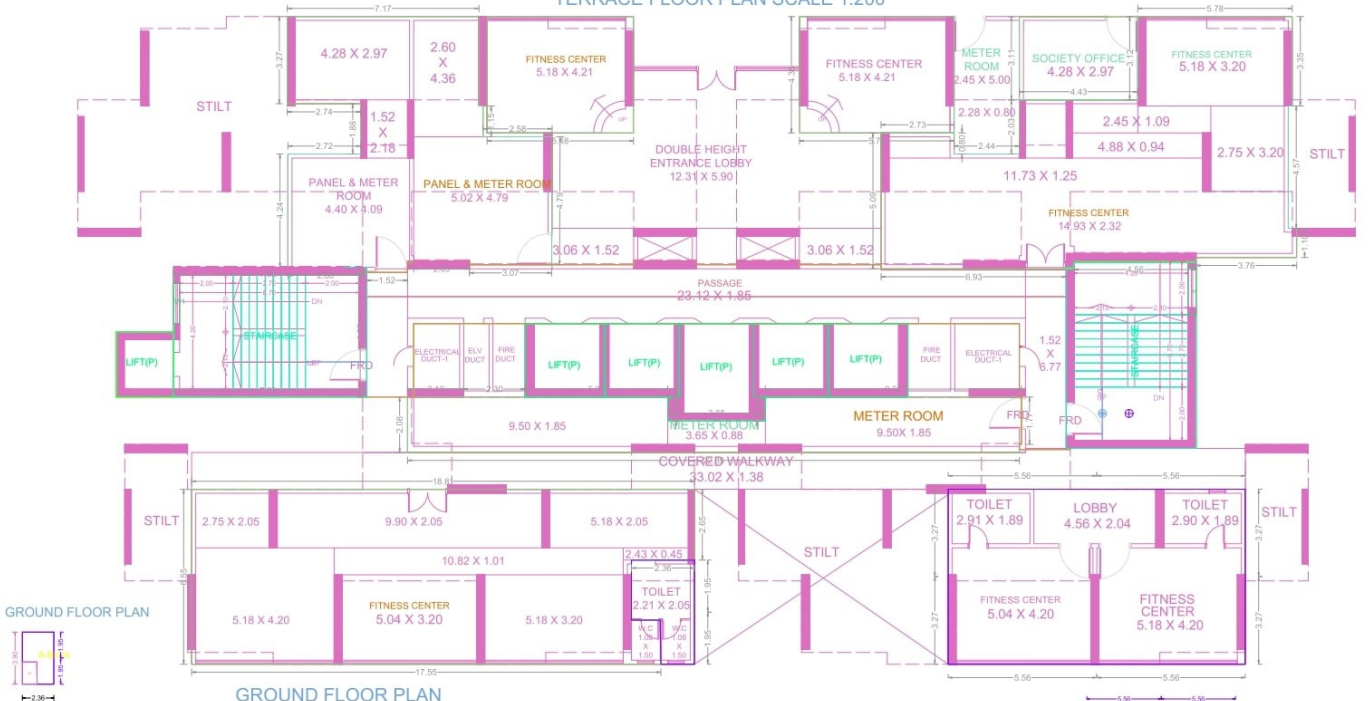

GROUND FLOOR PLAN

GROUND FLOOR PLAN

Polygon	Area
A-Block	9.18
Total	1.80
Total	7.38

FLOOR WISE FSI STATEMENT:H (RAYMOND)

FLOORS	COIMM	RESI.	IND.	SPEC.	PERM.	PROP.	BALCONY	EXCESS	PASSAGE	STAIR	LIFT	TERRACE	LIFT MC ROOM	TENEMENTS	TOTAL FSI AREA
GROUND FLOOR	0.00	289.67	0.00	0.00	0.00	0.00	0.00	0.00	0.00	0.00	0.00	0.00	0.00	0	289.67
FIRST FLOOR	0.00	631.15	0.00	0.00	63.11	37.30	0.00	0.00	0.00	0.00	0.00	0.00	0.00	8	631.15
SECOND FLOOR	0.00	631.15	0.00	0.00	63.11	37.30	0.00	0.00	0.00	0.00	0.00	0.00	0.00	8	631.15
THIRD FLOOR	0.00	631.15	0.00	0.00	63.11	37.30	0.00	0.00	0.00	0.00	0.00	0.00	0.00	8	631.15
FOURTH FLOOR	0.00	631.15	0.00	0.00	63.11	37.30	0.00	0.00	0.00	0.00	0.00	0.00	0.00	8	631.15
FIFTH FLOOR	0.00	631.15	0.00	0.00	63.11	37.30	0.00	0.00	0.00	0.00	0.00	0.00	0.00	8	631.15
SIXTH FLOOR	0.00	631.15	0.00	0.00	63.11	37.30	0.00	0.00	0.00	0.00	0.00	0.00	0.00	8	631.15
SEVENTH FLOOR	0.00	513.32	0.00	0.00	51.33	27.78	0.00	0.00	0.00	0.00	0.00	0.00	0.00	6	513.32
EIGHTH FLOOR	0.00	631.15	0.00	0.00	63.11	37.30	0.00	0.00	0.00	0.00	0.00	0.00	0.00	8	631.15
NINTH FLOOR	0.00	631.15	0.00	0.00	63.11	37.30	0.00	0.00	0.00	0.00	0.00	0.00	0.00	8	631.15
TENTH FLOOR	0.00	631.15	0.00	0.00	63.11	37.30	0.00	0.00	0.00	0.00	0.00	0.00	0.00	8	631.15
ELEVENTH FLOOR	0.00	631.15	0.00	0.00	63.11	37.30	0.00	0.00	0.00	0.00	0.00	0.00	0.00	8	631.15
TWELFTH FLOOR	0.00	513.32	0.00	0.00	51.33	27.78	0.00	0.00	0.00	0.00	0.00	0.00	0.00	6	513.32
THIRTEENTH FLOOR	0.00	631.15	0.00	0.00	63.11	37.30	0.00	0.00	0.00	0.00	0.00	0.00	0.00	8	631.15
FOURTEENTH FLOOR	0.00	631.15	0.00	0.00	63.11	37.30	0.00	0.00	0.00	0.00	0.00	0.00	0.00	8	631.15
FIFTEENTH FLOOR	0.00	631.15	0.00	0.00	63.11	37.30	0.00	0.00	0.00	0.00	0.00	0.00	0.00	8	631.15
SIXTEENTH FLOOR	0.00	631.15	0.00	0.00	63.11	37.30	0.00	0.00	0.00	0.00	0.00	0.00	0.00	8	631.15
SEVENTEENTH FLOOR	0.00	513.32	0.00	0.00	51.33	27.78	0.00	0.00	0.00	0.00	0.00	0.00	0.00	6	513.32
EIGHTEENTH FLOOR	0.00	631.15	0.00	0.00	63.11	37.30	0.00	0.00	0.00	0.00	0.00	0.00	0.00	8	631.15
NINETEENTH FLOOR	0.00	631.15	0.00	0.00	63.11	37.30	0.00	0.00	0.00	0.00	0.00	0.00	0.00	8	631.15
TWENTIETH FLOOR	0.00	631.15	0.00	0.00	63.11	37.30	0.00	0.00	0.00	0.00	0.00	0.00	0.00	8	631.15
TERRACE FLOOR	0.00	0.00	0.00	0.00	0.00	0.00	0.00	0.00	0.00	0.00	0.00	0.00	0.00	0	0.00
Total	0.00	12559.16	0.00	0.00	1226.95	717.50	0.00	0.00	0.00	0.00	957.60	0.00	0.00	154	12559.16

Polygon	Area
A-Block	72.83
Total	72.83

OWNERS NAME / DEVELOPER NAME / POA HOLDER: M/s Raymond Ltd.

PROJECT: M/s Raymond Ltd. J.K.F.T. Building Ground floor, Pokhara road No.1, Jeejagram, Thane (w)

ARCHITECT: License Engineer: Shashikant L.Jadhav

ARCHITECT ADDRESS: B-106, Natraj Bldg, Complex, Mulund-Goregaon Link Road, Mulund, Mumbai (W)

JOB NO. / DRG NO. / SCALE: 1:100

INWARD NO. / SHEET NO. / DATE: SO4016119 / 29 / 43 / 02-11-2020