

CONTENTS OF SHEET

GROUND FLOOR PARKING PLAN


STAMP AND DATE OF APPROVAL OF PLAN

या कार्यालयीन पत्रक प्रमाणित क्रमांक
दिनांक/वर्ष १९८६ दि २०/०८/२०१९
मुंबईत सर्व शहरीय अधिकार प्राप्त करून घेतले
दुरुस्त केलेल्यासाठी: **शहरीय विकास विभाग**
नगरपालिका कार्यालय / उपपती कार्यालय

श्री. अशोक बाबू मंगरी मुण्डे
शहरीय विकास विभाग, नगरपालिका
कार्यालय, मुंबई




STAMP AND DATE OF RECEIPT OF PLAN

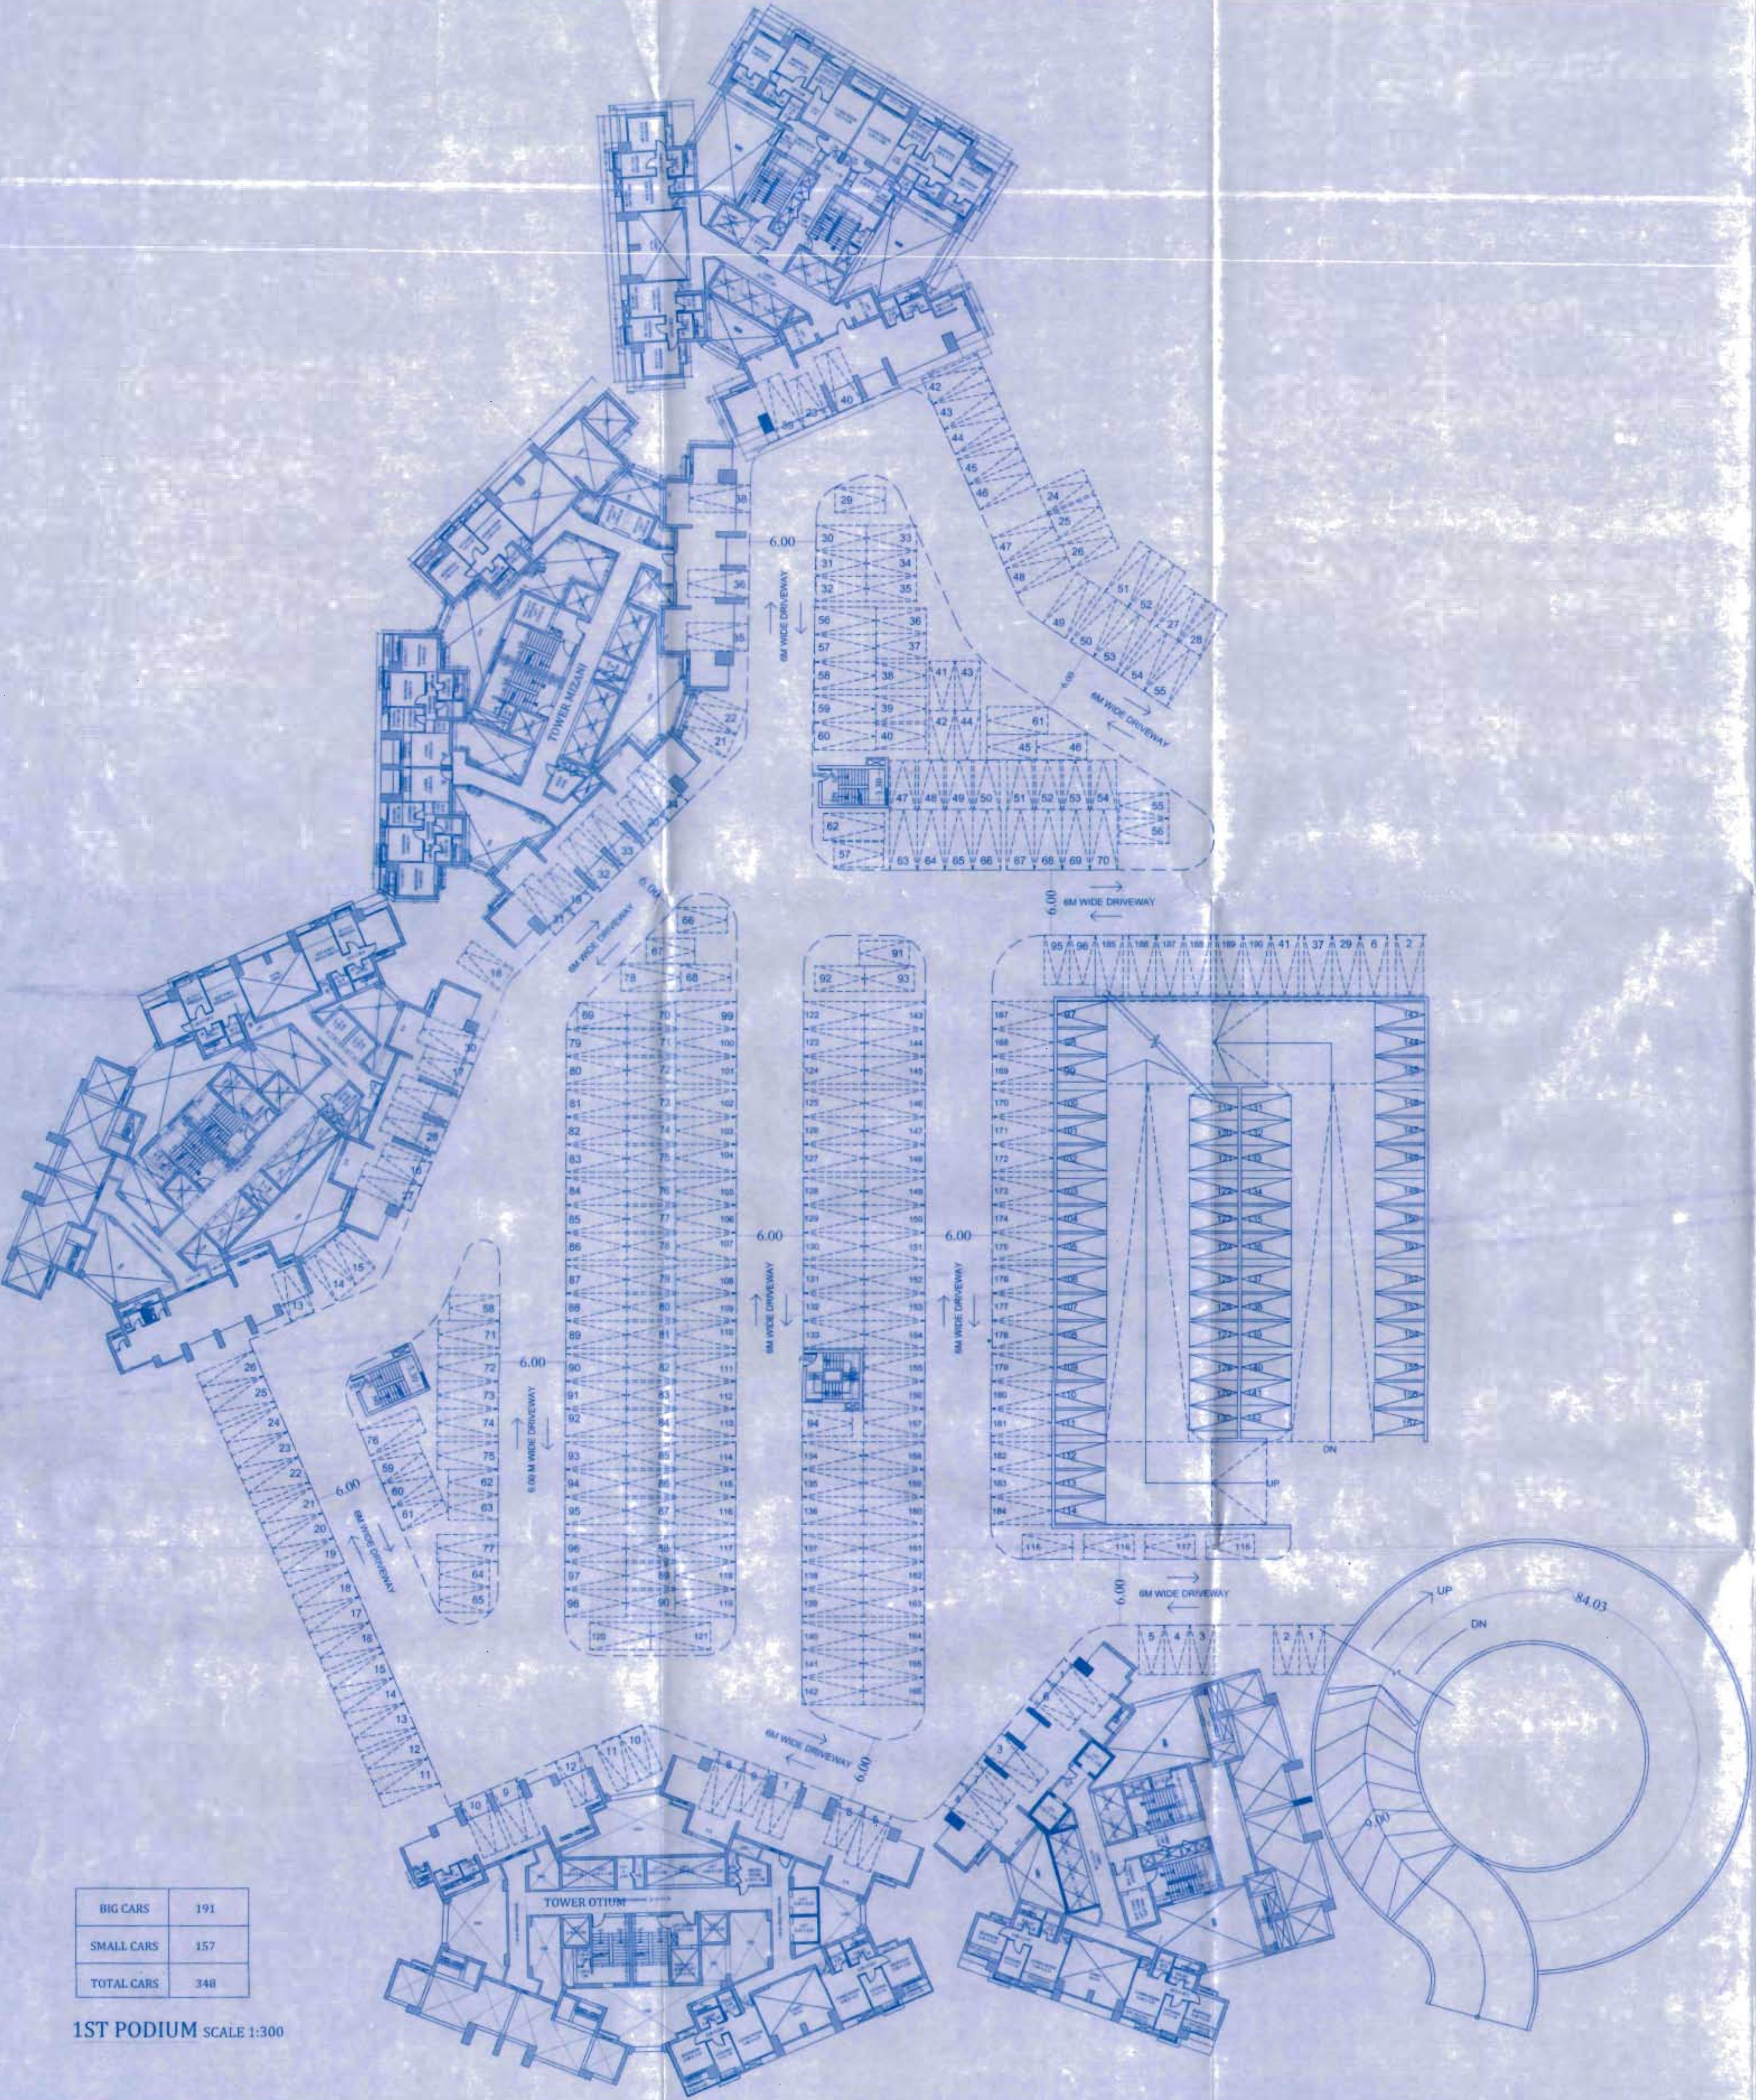

BIG CARS	191
SMALL CARS	157
TOTAL CARS	348

1ST PODIUM SCALE 1:300

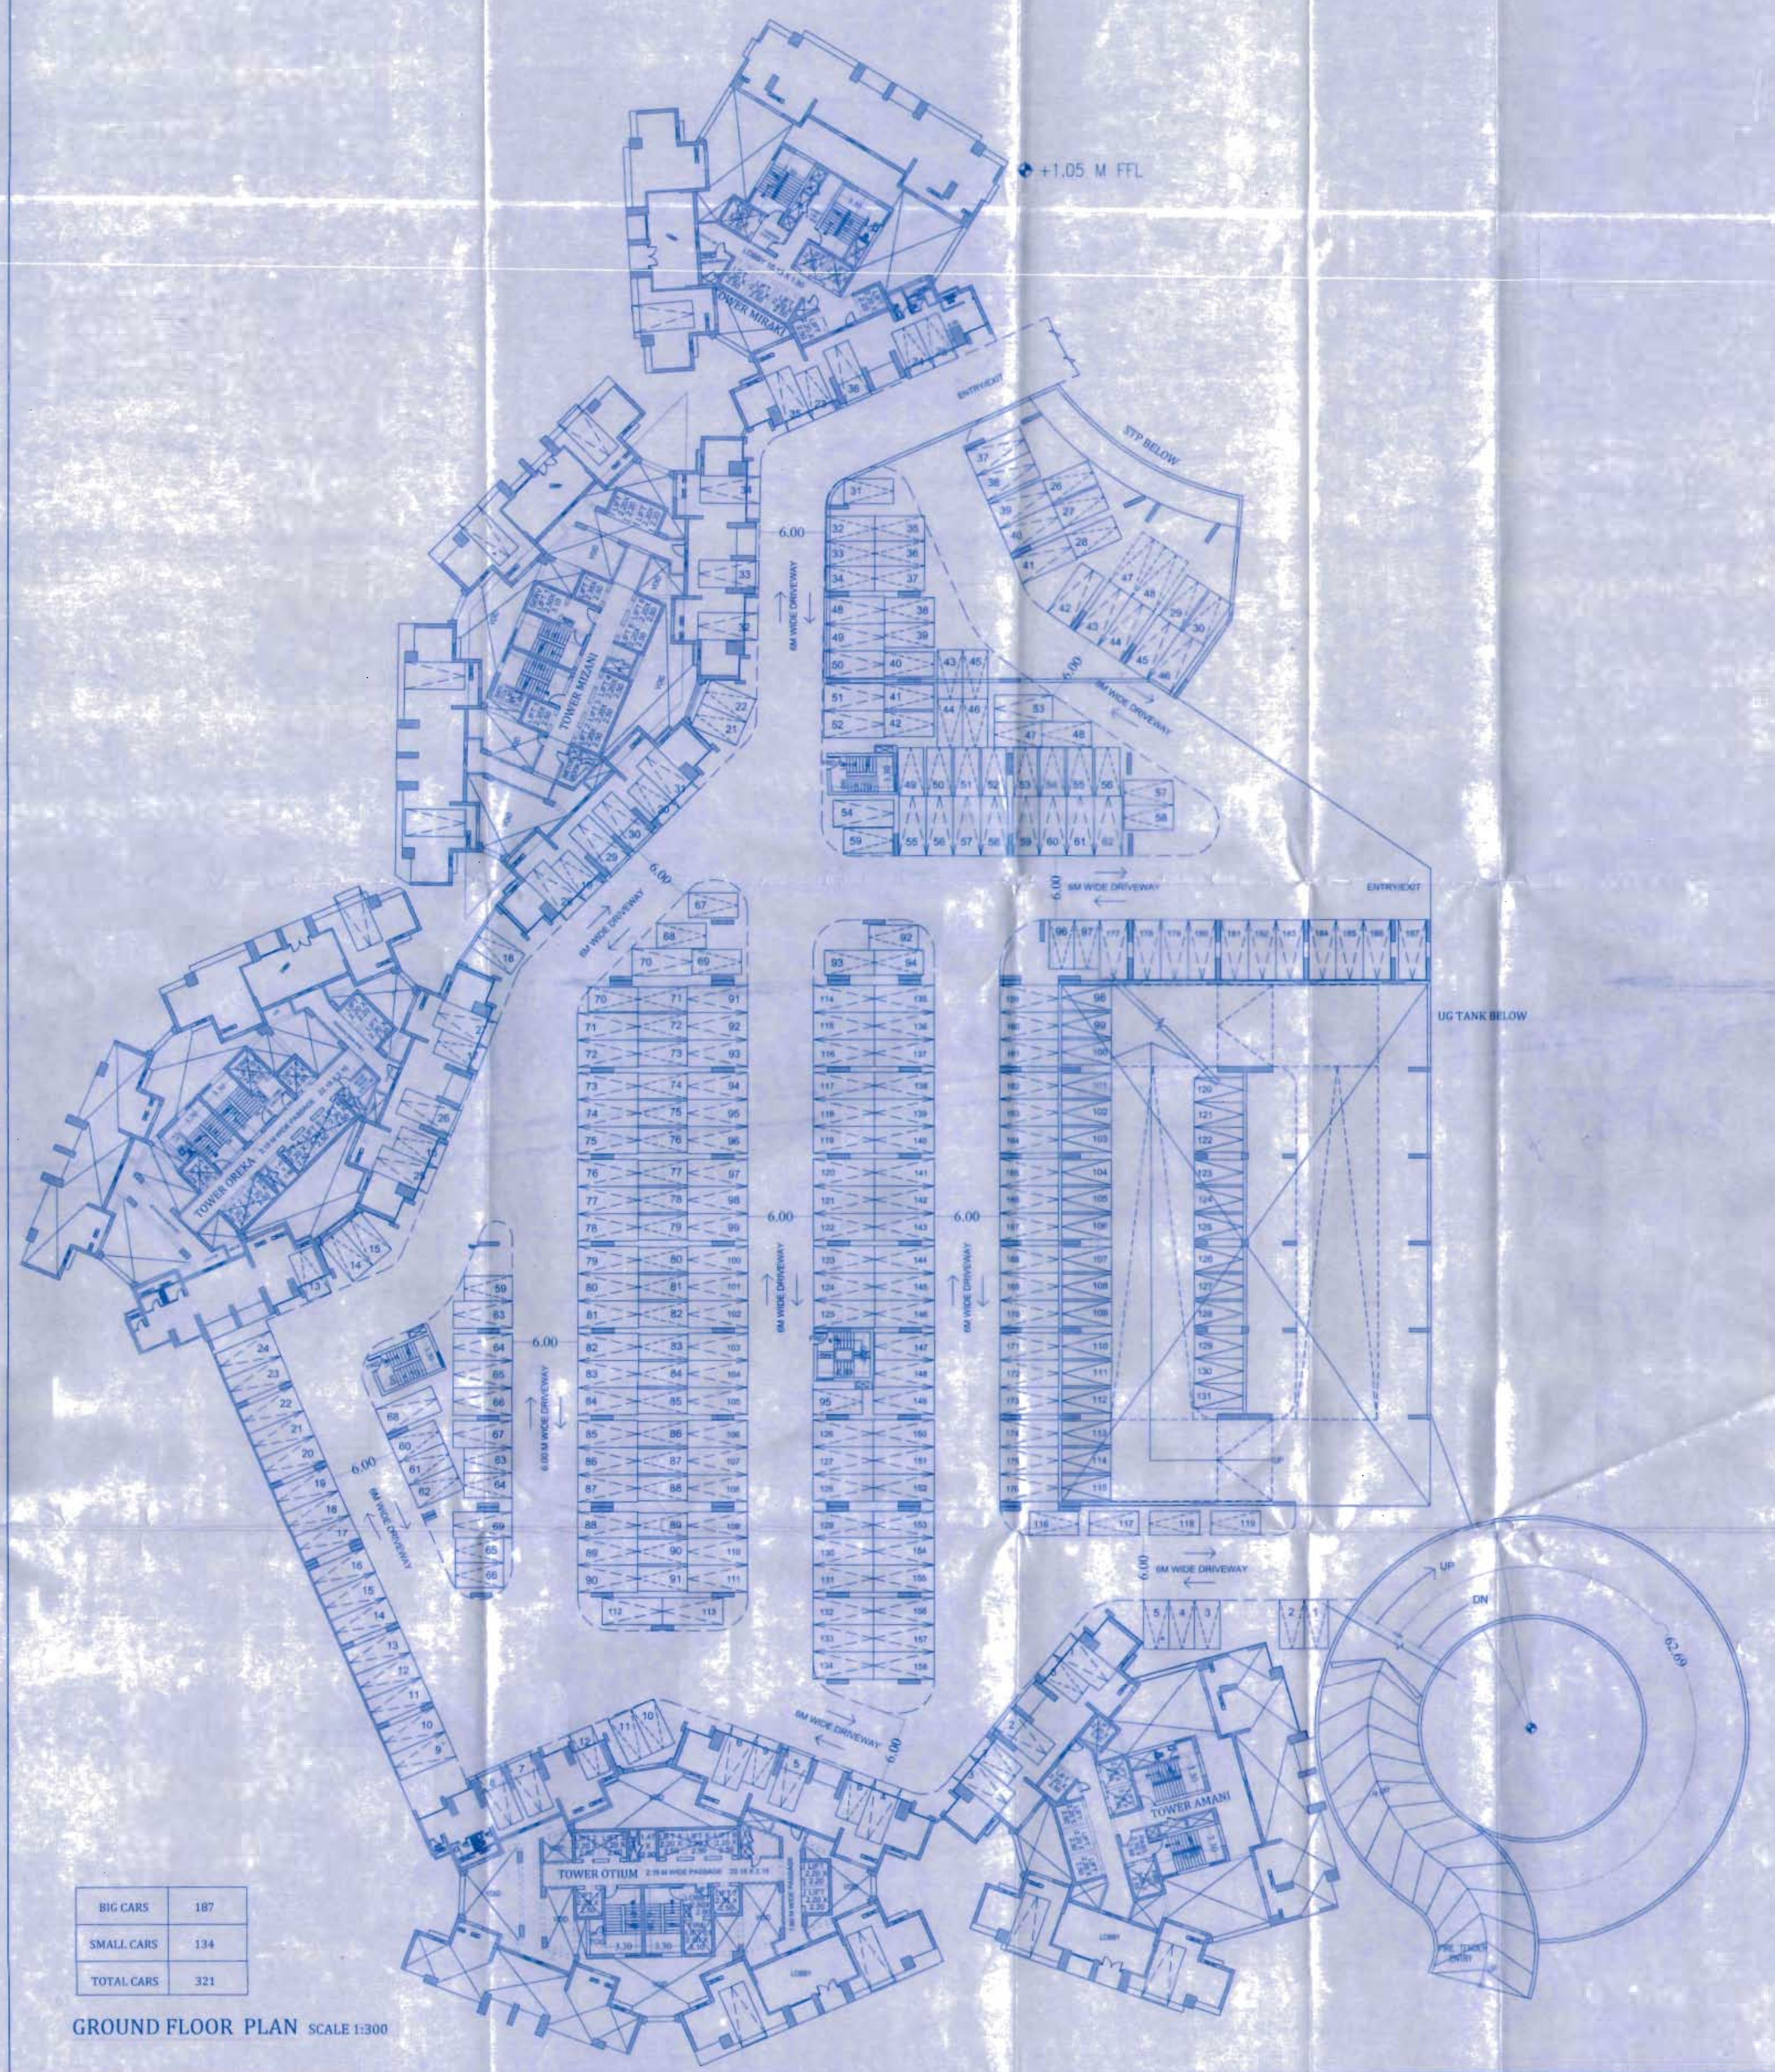

BIG CARS	187
SMALL CARS	134
TOTAL CARS	321

GROUND FLOOR PLAN SCALE 1:300

DESCRIPTION OF PROPOSAL & PROPERTY

PROPOSED RENTAL HOUSING SCHEME ON PLOT BEARING S.NO.84/2, 85/2, 86/2, 87/1, 87/2/1, 87/2/2, 87/4, 88/1A, 88/1B, 88/2, 88/4, 89/3, 70/1, 70/2, 71/2, 71/3, 71/4, 80/5, 80/1, 89/2, 91/3, 89/1, 80/2, 88/0, 72/1A, 72/1B, 72/3, 76/2/1, 76/2/2, 77/1, 76/1, 76/2, 79/3 AT VILLAGE ROHINJAN, TALUKA-PANVEL, DIST. RAIGAD.

NORTH	JOB NO.	DRG. NO.	DRAWN BY
	SCALE	DATE	CHECKED BY
	1:300		

REVISIONS DESCRIPTION
R.G.

NAME OF THE OWNER
M/S ADHIRAJ CONSTRUCTION PVT.LTD

Mr. Shamsul Tabrez Manihar
Authorized Signatory

NAME OF ARCHITECT
DEVYANI BHADREKAR

UC. NO. CA/90/19184

ADDRESS
SPACEAGE CONSULTANTS
B-106, Naitraj Building, Malabar
Gangapur Link Road, Malabar
(w), Mumbai - 400 080