



GROUND FLOOR PLAN

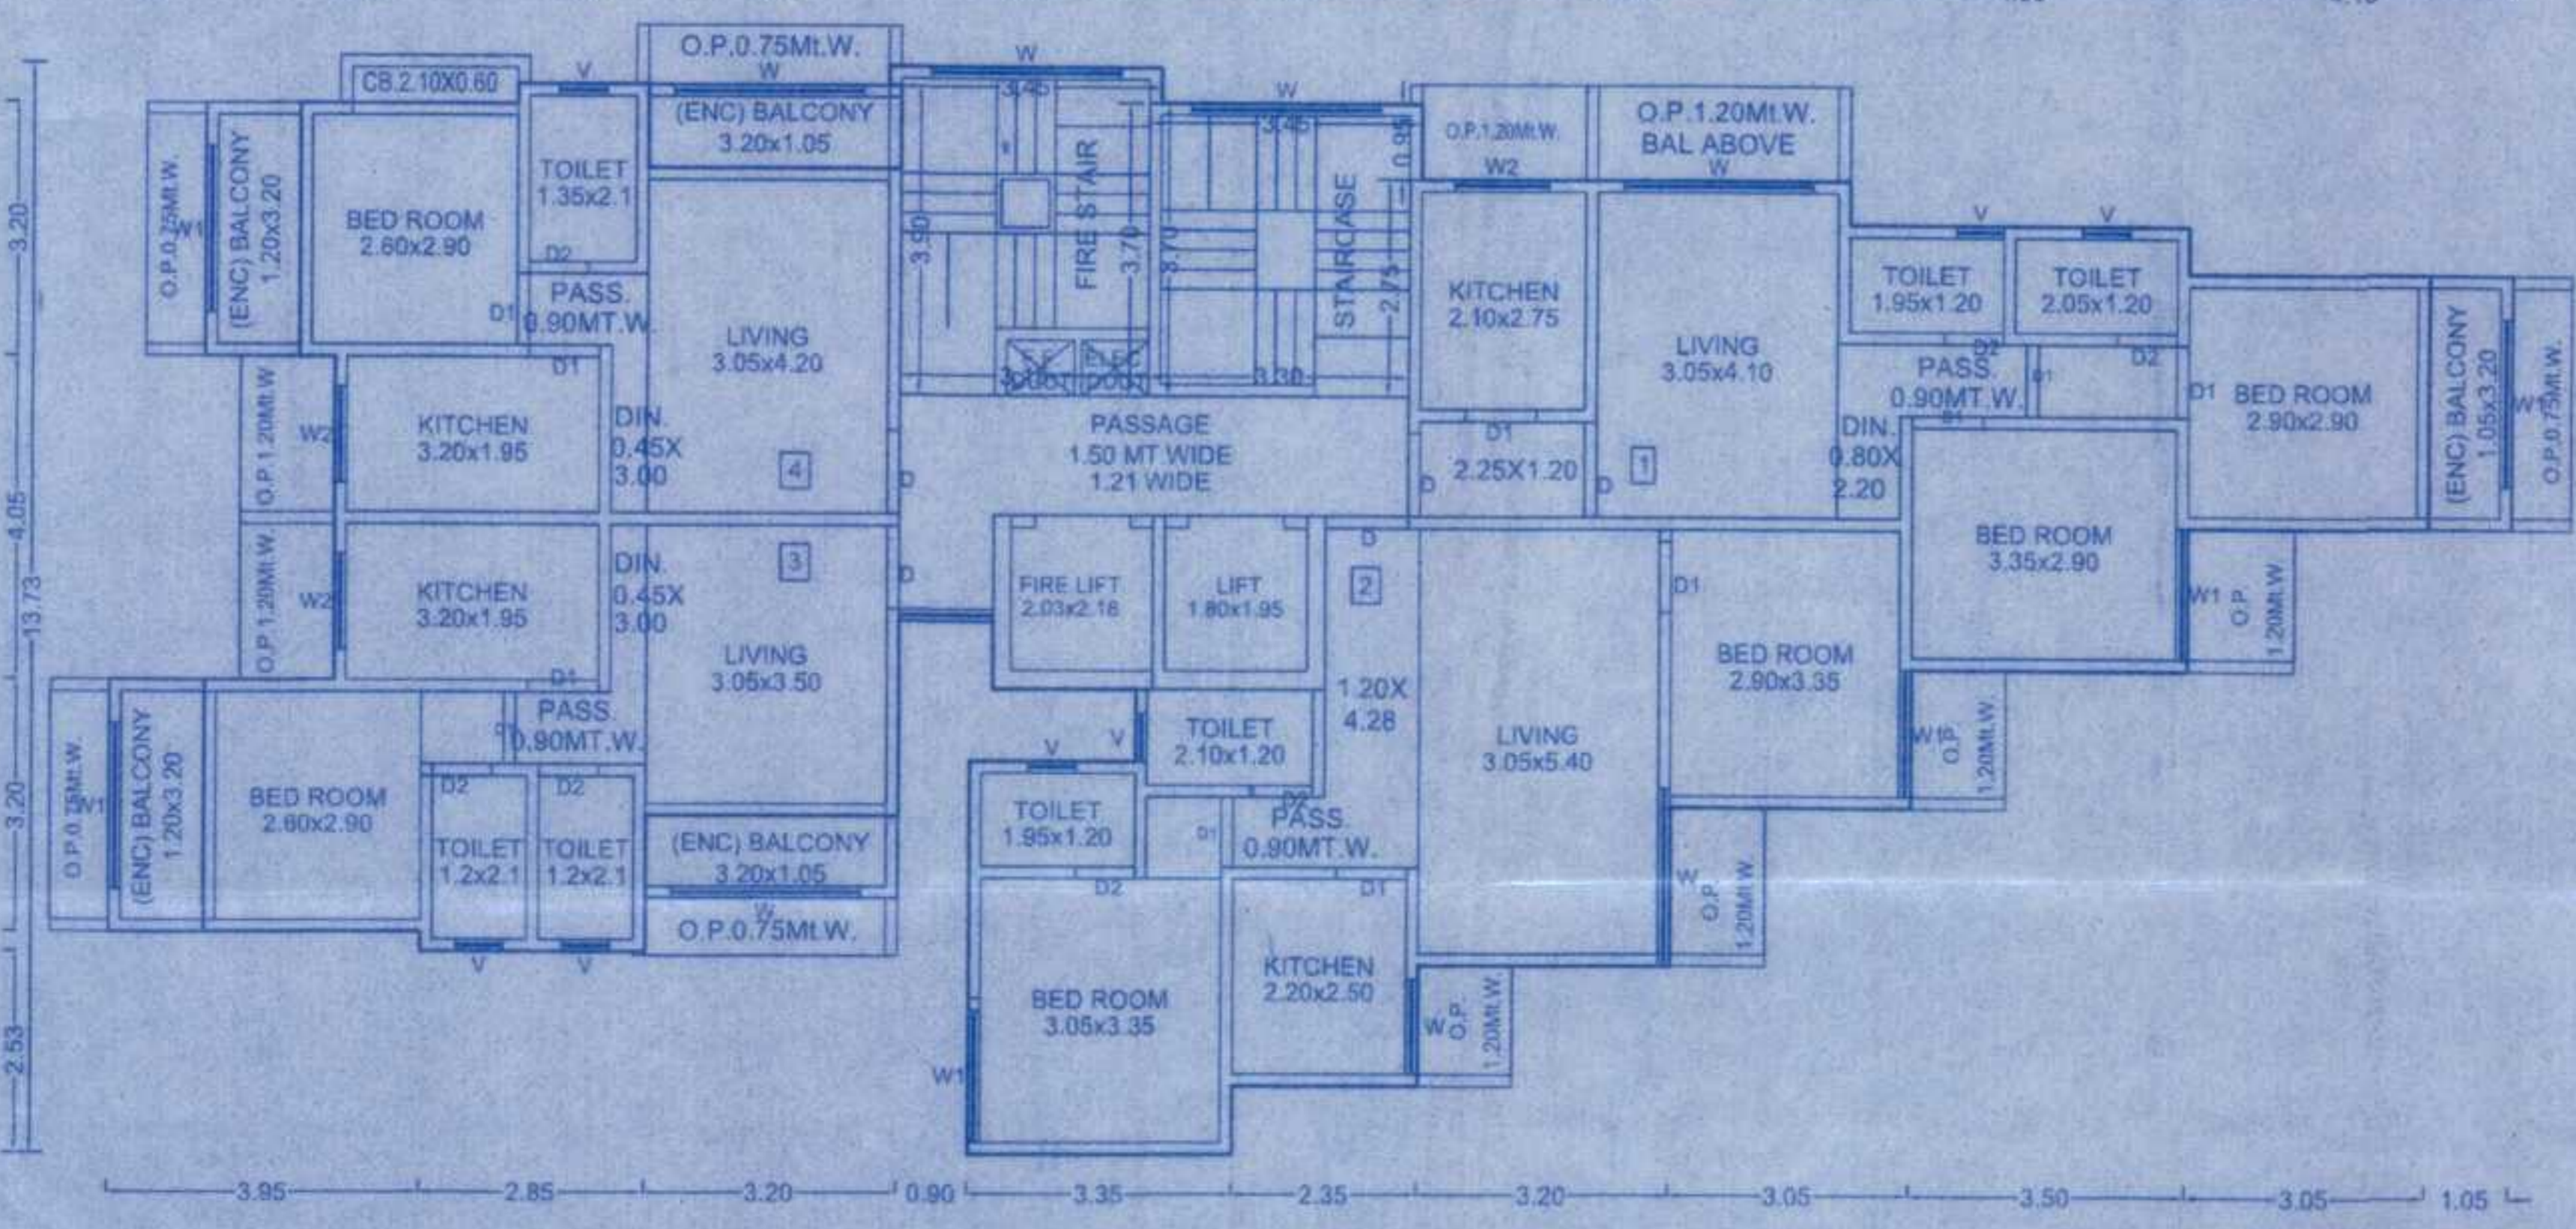


FIRST FLOOR PLAN

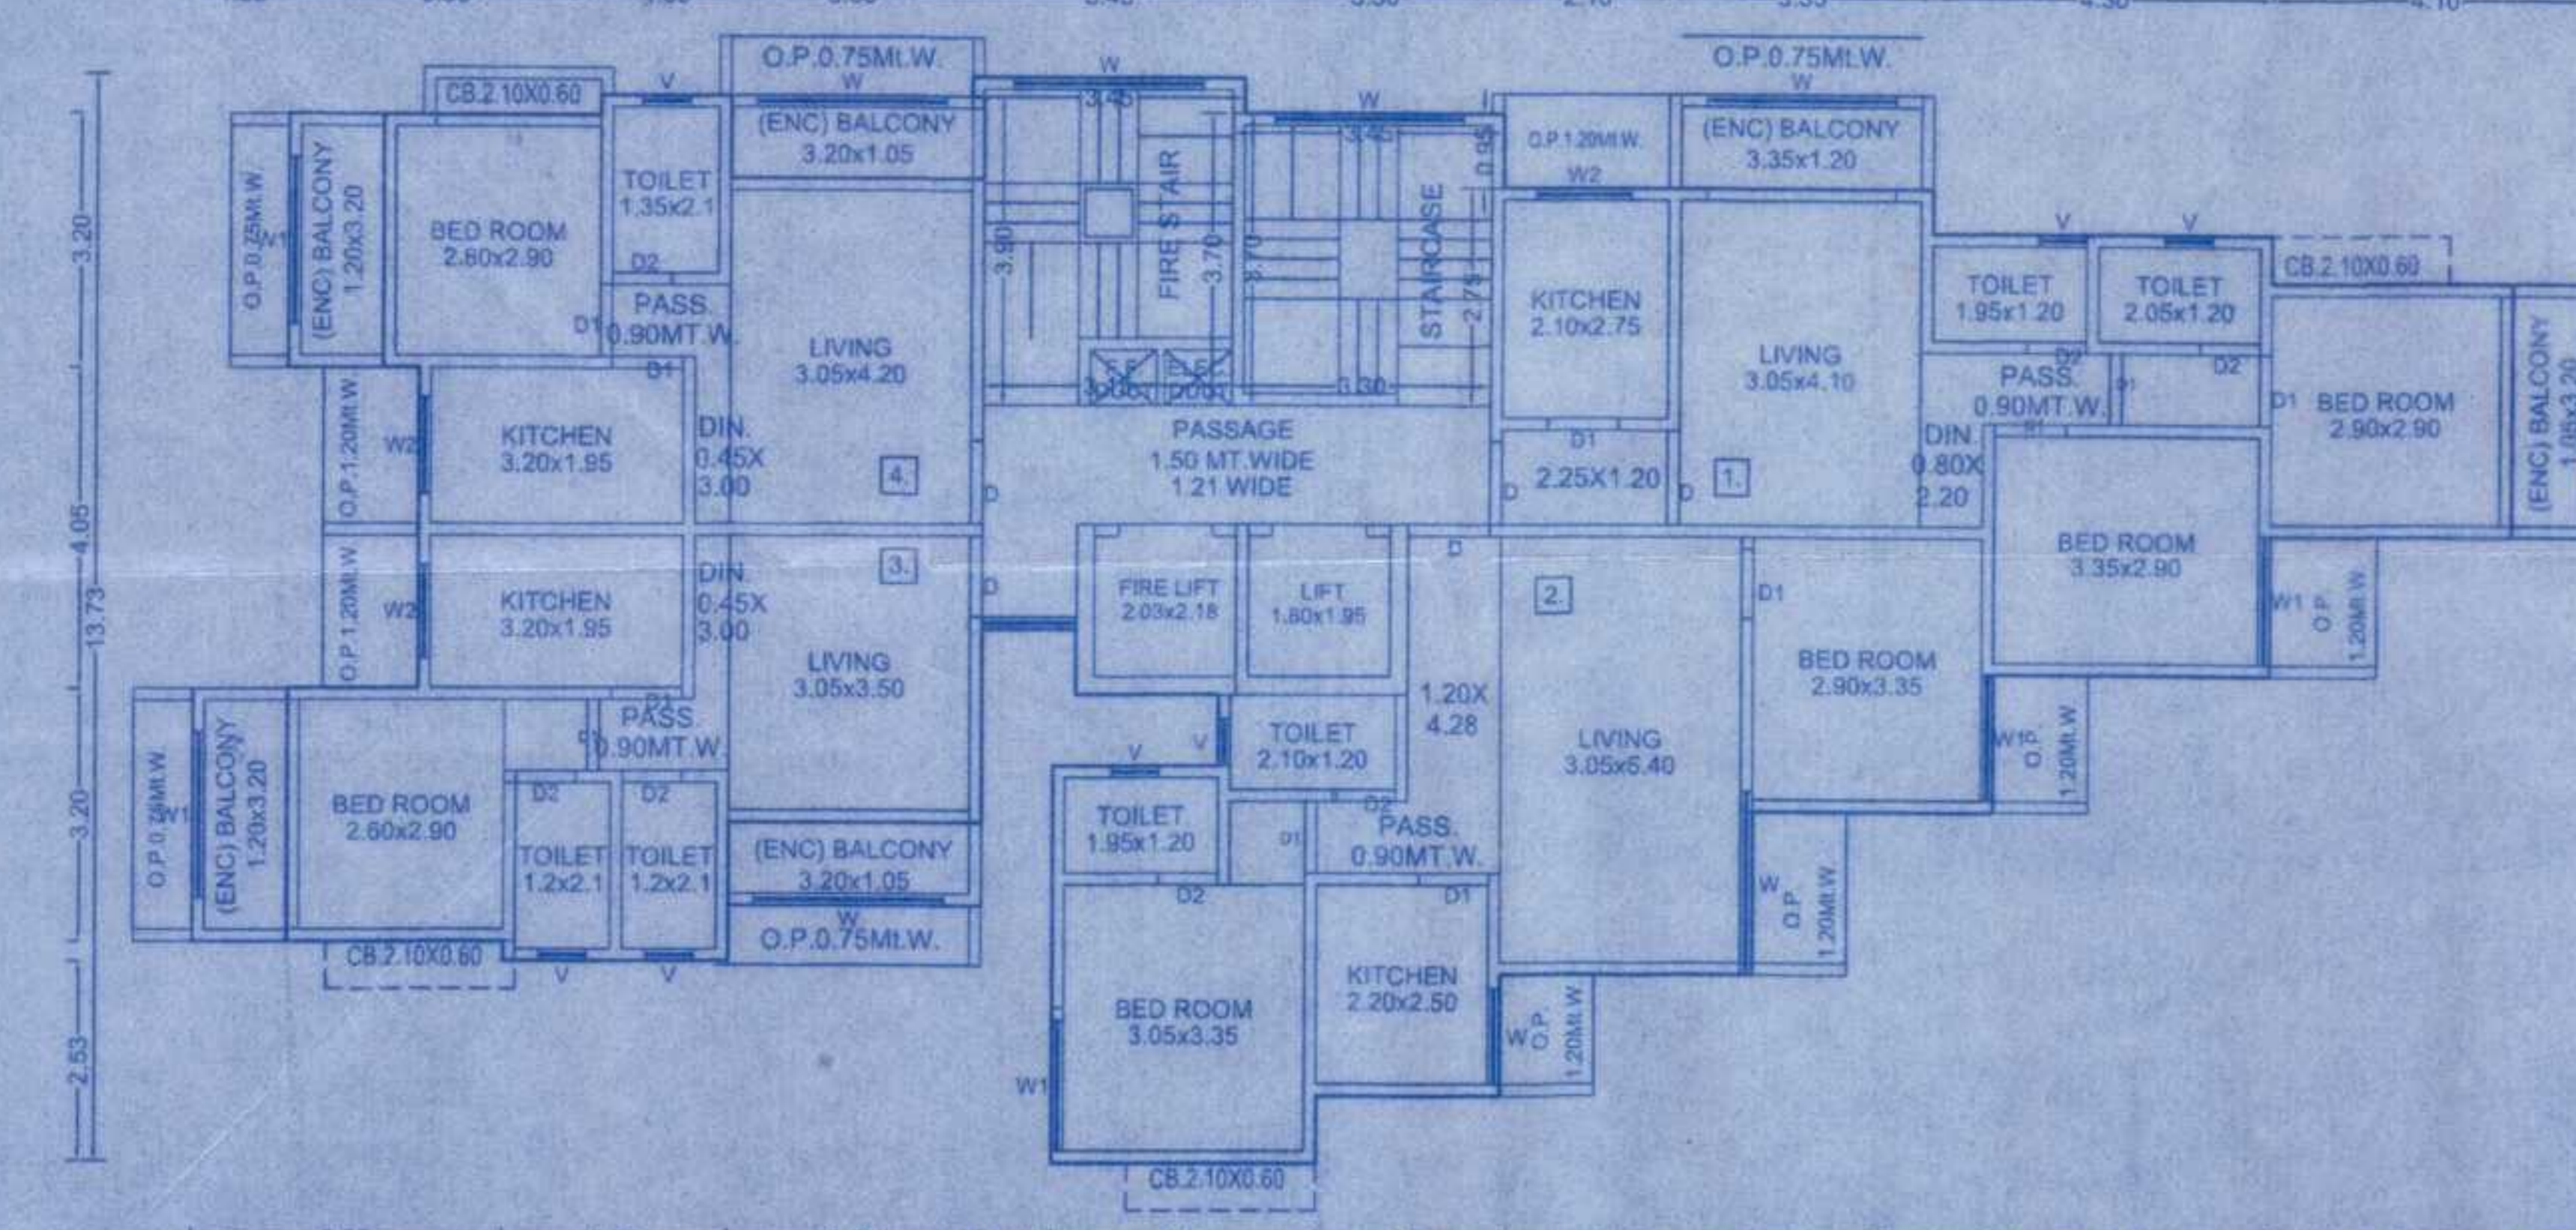


TYPICAL - 2- 7,9-11 FLOOR PLAN

FIRST FLOOR PLAN

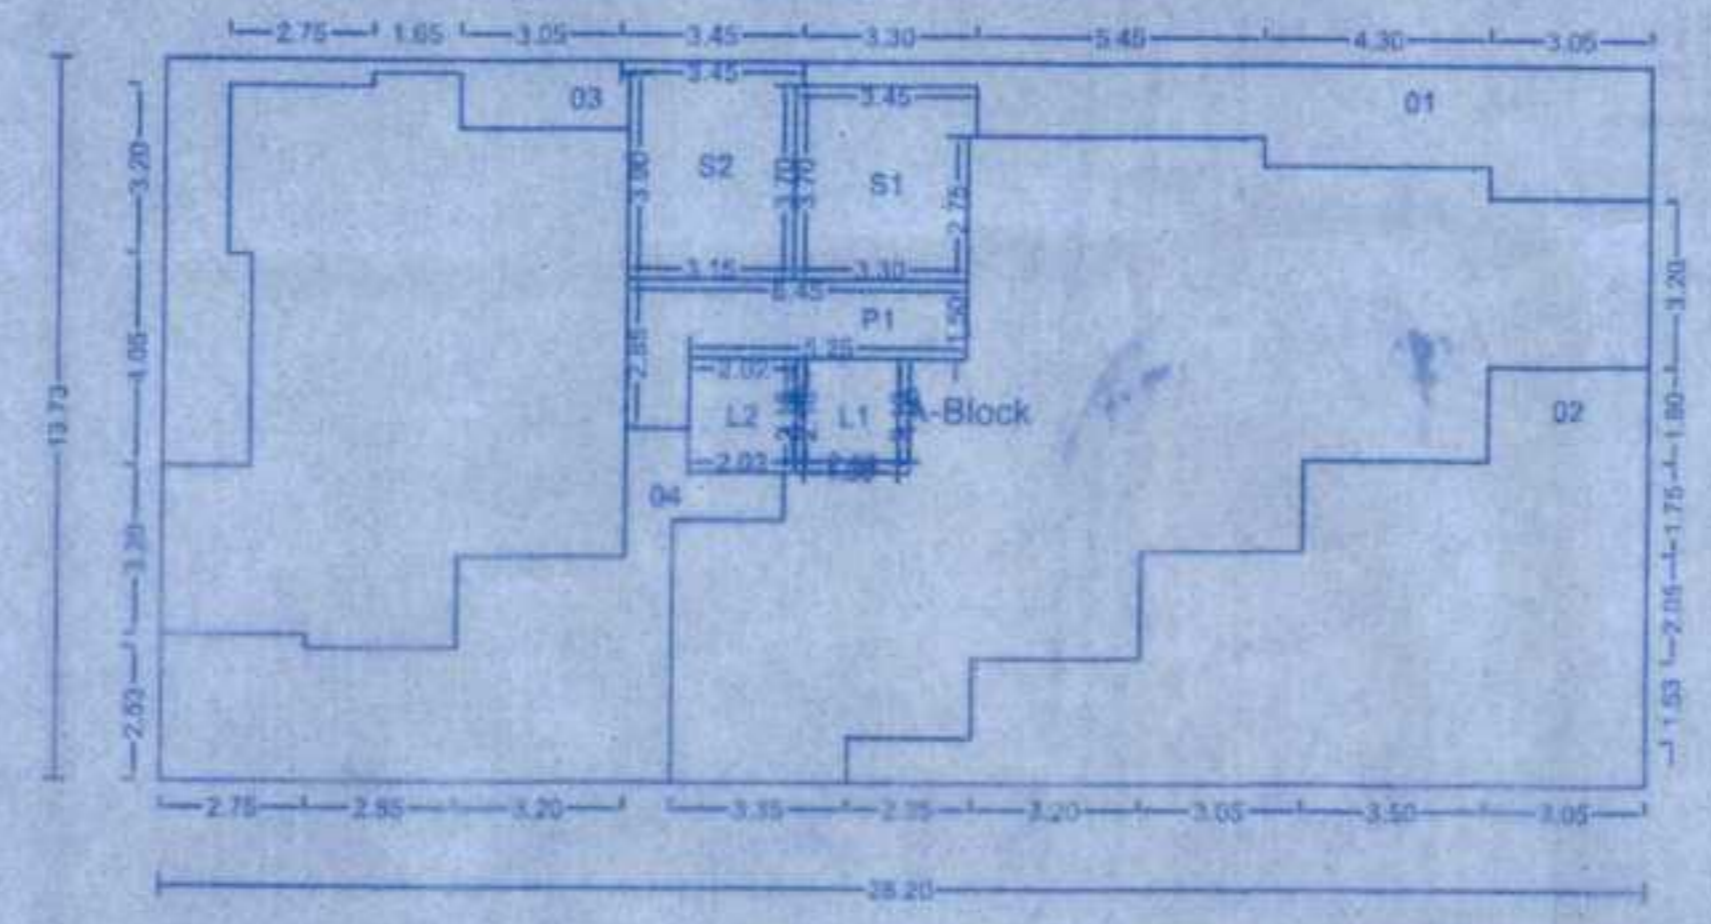

Polygon	Area
A-Block	387.19
01	25.28
02	69.09
03	17.03
04	36.74
L1	1.24
L2	4.41
P1	11.30
S1	12.35
S2	13.18
Total	196.56

TYPICAL - 2- 7,9-11 FLOOR PLAN

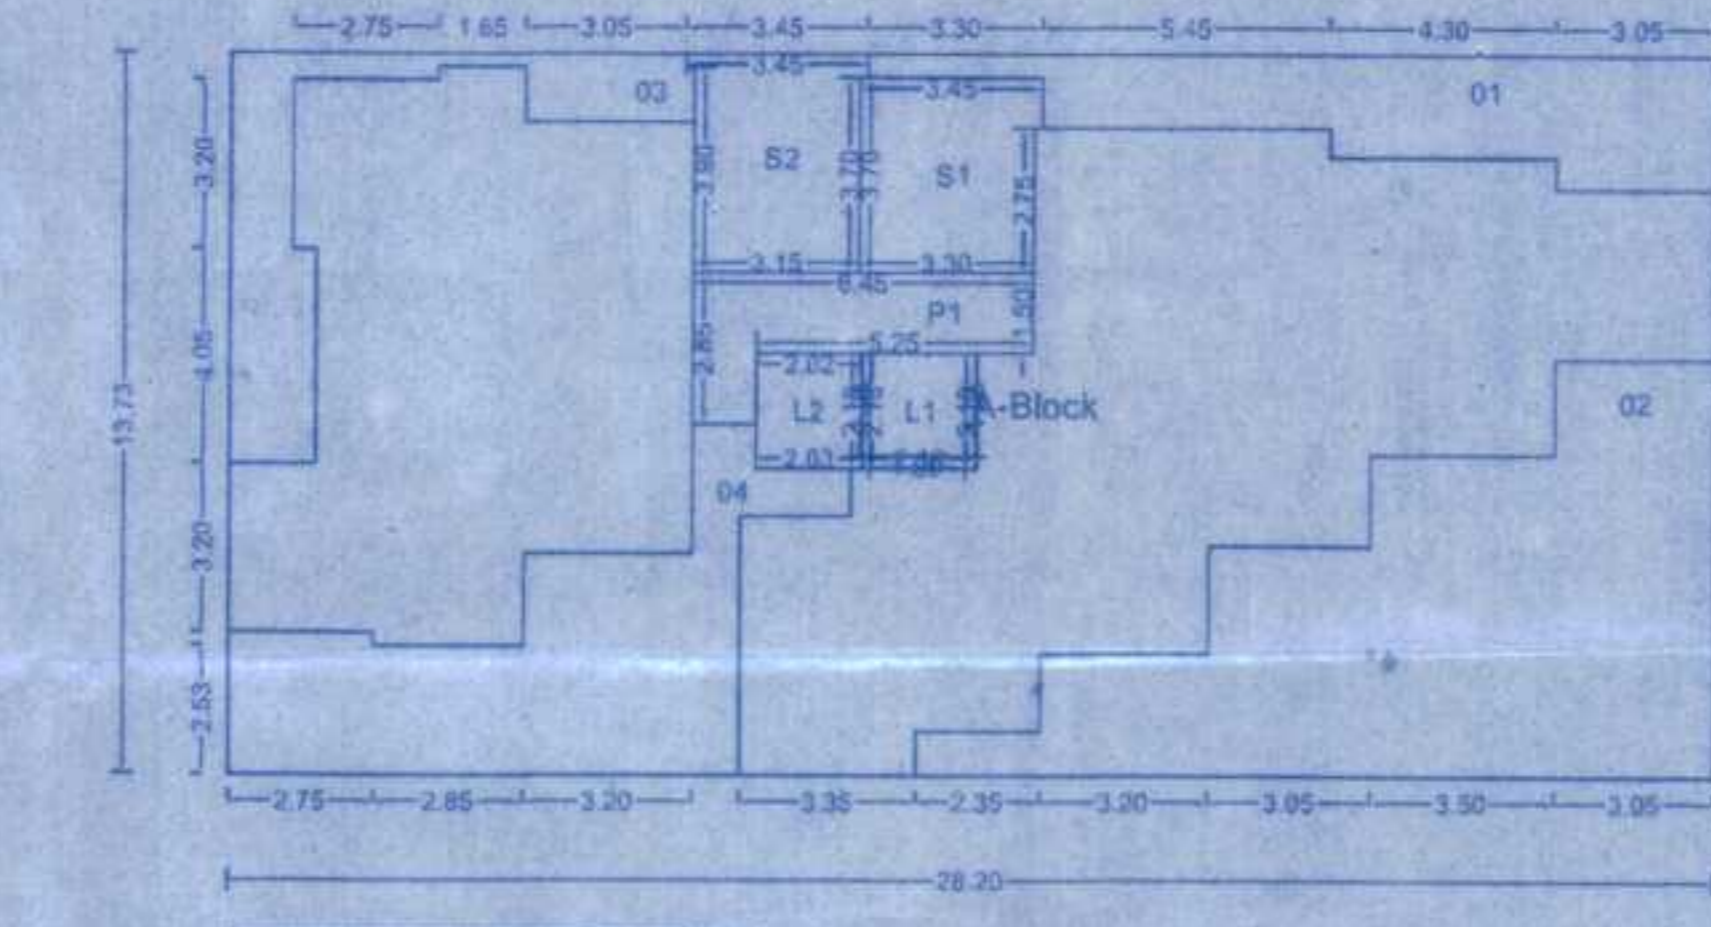

Polygon	Area
A-Block	387.19
01	25.28
02	69.09
03	17.03
04	36.74
L1	1.24
L2	4.41
P1	11.30
S1	12.35
S2	13.18
Total	196.56

FLOOR WISE FSI STATEMENT: BLDG. TYPE (A)

FLOORS	FSI AREA				BALCONY	PASSAGE	STAIR	LIFT	TENEMENTS	TOTAL FSI AREA
	COMM.	RESI.	IND.	SPEC						
TERRACE FLOOR	0.00	0.00	0.00	0.00	0.00	0.00	0.00	0.00	0	0.00
ELEVENTH FLOOR	0.00	193.05	0.00	0.00	21.78	11.30	12.35	1.24	4	193.05
TENTH FLOOR	0.00	193.05	0.00	0.00	21.78	11.30	12.35	1.24	4	193.05
NINTH FLOOR	0.00	193.05	0.00	0.00	21.78	11.30	12.35	1.24	4	193.05
EIGHTH FLOOR	0.00	193.05	0.00	0.00	21.78	11.30	12.35	1.24	4	193.05
SEVENTH FLOOR	0.00	193.05	0.00	0.00	21.78	11.30	12.35	1.24	4	193.05
SIXTH FLOOR	0.00	193.05	0.00	0.00	21.78	11.30	12.35	1.24	4	193.05
FIFTH FLOOR	0.00	193.05	0.00	0.00	21.78	11.30	12.35	1.24	4	193.05
FOURTH FLOOR	0.00	193.05	0.00	0.00	21.78	11.30	12.35	1.24	4	193.05
THIRD FLOOR	0.00	193.05	0.00	0.00	21.78	11.30	12.35	1.24	4	193.05
SECOND FLOOR	0.00	193.05	0.00	0.00	21.78	11.30	12.35	1.24	4	193.05
FIRST FLOOR	0.00	193.05	0.00	0.00	17.76	11.30	12.35	1.24	4	193.05
GROUND FLOOR	0.00	0.00	0.00	0.00	0.00	0.00	0.00	0.00	0	0.00
Total	0.00	2097.81	0.00	0.00	235.56	125.88	135.87	13.48	44	2097.81

BALCONY CALCULATIONS: BLDG. TYPE (A)

FLOOR	SIZE	AREA	TOT. AREA
ELEVENTH FLOOR	1.05 X 3.20 X 3	10.08	21.78
	1.20 X 3.20 X 2	7.68	
TENTH FLOOR	1.20 X 3.35 X 1	4.02	10.08
	1.05 X 3.20 X 3	10.08	
NINTH FLOOR	1.20 X 3.20 X 2	7.68	10.08
	1.20 X 3.35 X 1	4.02	
EIGHTH FLOOR	1.05 X 3.20 X 3	10.08	21.78
	1.20 X 3.20 X 2	7.68	
SEVENTH FLOOR	1.20 X 3.35 X 1	4.02	10.08
	1.05 X 3.20 X 3	10.08	
SIXTH FLOOR	1.20 X 3.20 X 2	7.68	10.08
	1.20 X 3.35 X 1	4.02	
FIFTH FLOOR	1.05 X 3.20 X 3	10.08	21.78
	1.20 X 3.20 X 2	7.68	
FOURTH FLOOR	1.20 X 3.35 X 1	4.02	10.08
	1.05 X 3.20 X 3	10.08	
THIRD FLOOR	1.20 X 3.20 X 2	7.68	10.08
	1.20 X 3.35 X 1	4.02	
SECOND FLOOR	1.05 X 3.20 X 3	10.08	21.78
	1.20 X 3.20 X 2	7.68	
FIRST FLOOR	1.20 X 3.35 X 1	4.02	17.76
	1.05 X 3.20 X 3	10.08	
Total			235.56

SCHEDULE OF OPENING: BLDG. TYPE (A)

NAME	LENGTH	HEIGHT	NOS.
D2	0.75	2.10	66
D1	0.90	2.10	76
D2	0.90	2.10	11
D	1.05	2.10	43
D1	1.05	2.10	01
D	1.20	2.10	11
D	1.21	2.10	01

SCHEDULE OF OPENING: BLDG. TYPE (A)

NAME	LENGTH	HEIGHT	NOS.
V	0.80	1.20	77
W2	1.20	1.20	33
W	1.20	1.20	11
W1	1.80	1.20	10
W1	1.85	1.20	21
W	2.05	1.20	01
W1	2.10	1.20	33
W	2.30	1.20	10
W	2.40	1.20	57

STAMP OF APPROVAL

मोबातचे पत्र क्र. मिमानपा/नर./३८६१/२०१८-१९
दि. २१/०६/२०१८. मनील आदी शर्तीक
बंधनकारक राहून पुढे/सुधारीत बांधकाम
नकाशे (प्रारंभ पत्रासह) मंजूर.

सहाय्यक संचालक नगररचना
मिरा - भाईंदर महानगरपालिका
११/१८



BUILDING: BLDG. TYPE (A)

OWNER'S NAME
S.M. T.Madhu Harshad Doshi
Address: Harsh Plaza, 1st Flr, Pookam Vihar, Mira Road (E), Thane.

PROJECT INFORMATION
PLOT NO: SURVEY NO. 4792, 3921
VILLAGE: Naighar

ARCHITECT NAME
Avinash Mhatre
Regd No.: C0000300105415
Address: 101, 'West View' Bldg, A-2/Sector-2, Shanil Nagar, 100'-0" D. P. Road, Mira Road (E), Dist. Thane-401 107.

JOB NO.	DRG NO.	SCALE	DRAWN BY	CHECKED BY
		1:100		
INWARD NO.	0017	DATE	06-09-2018	
KEY NO.		SHEET NO.	2/3	