



GROUND FLOOR PLAN

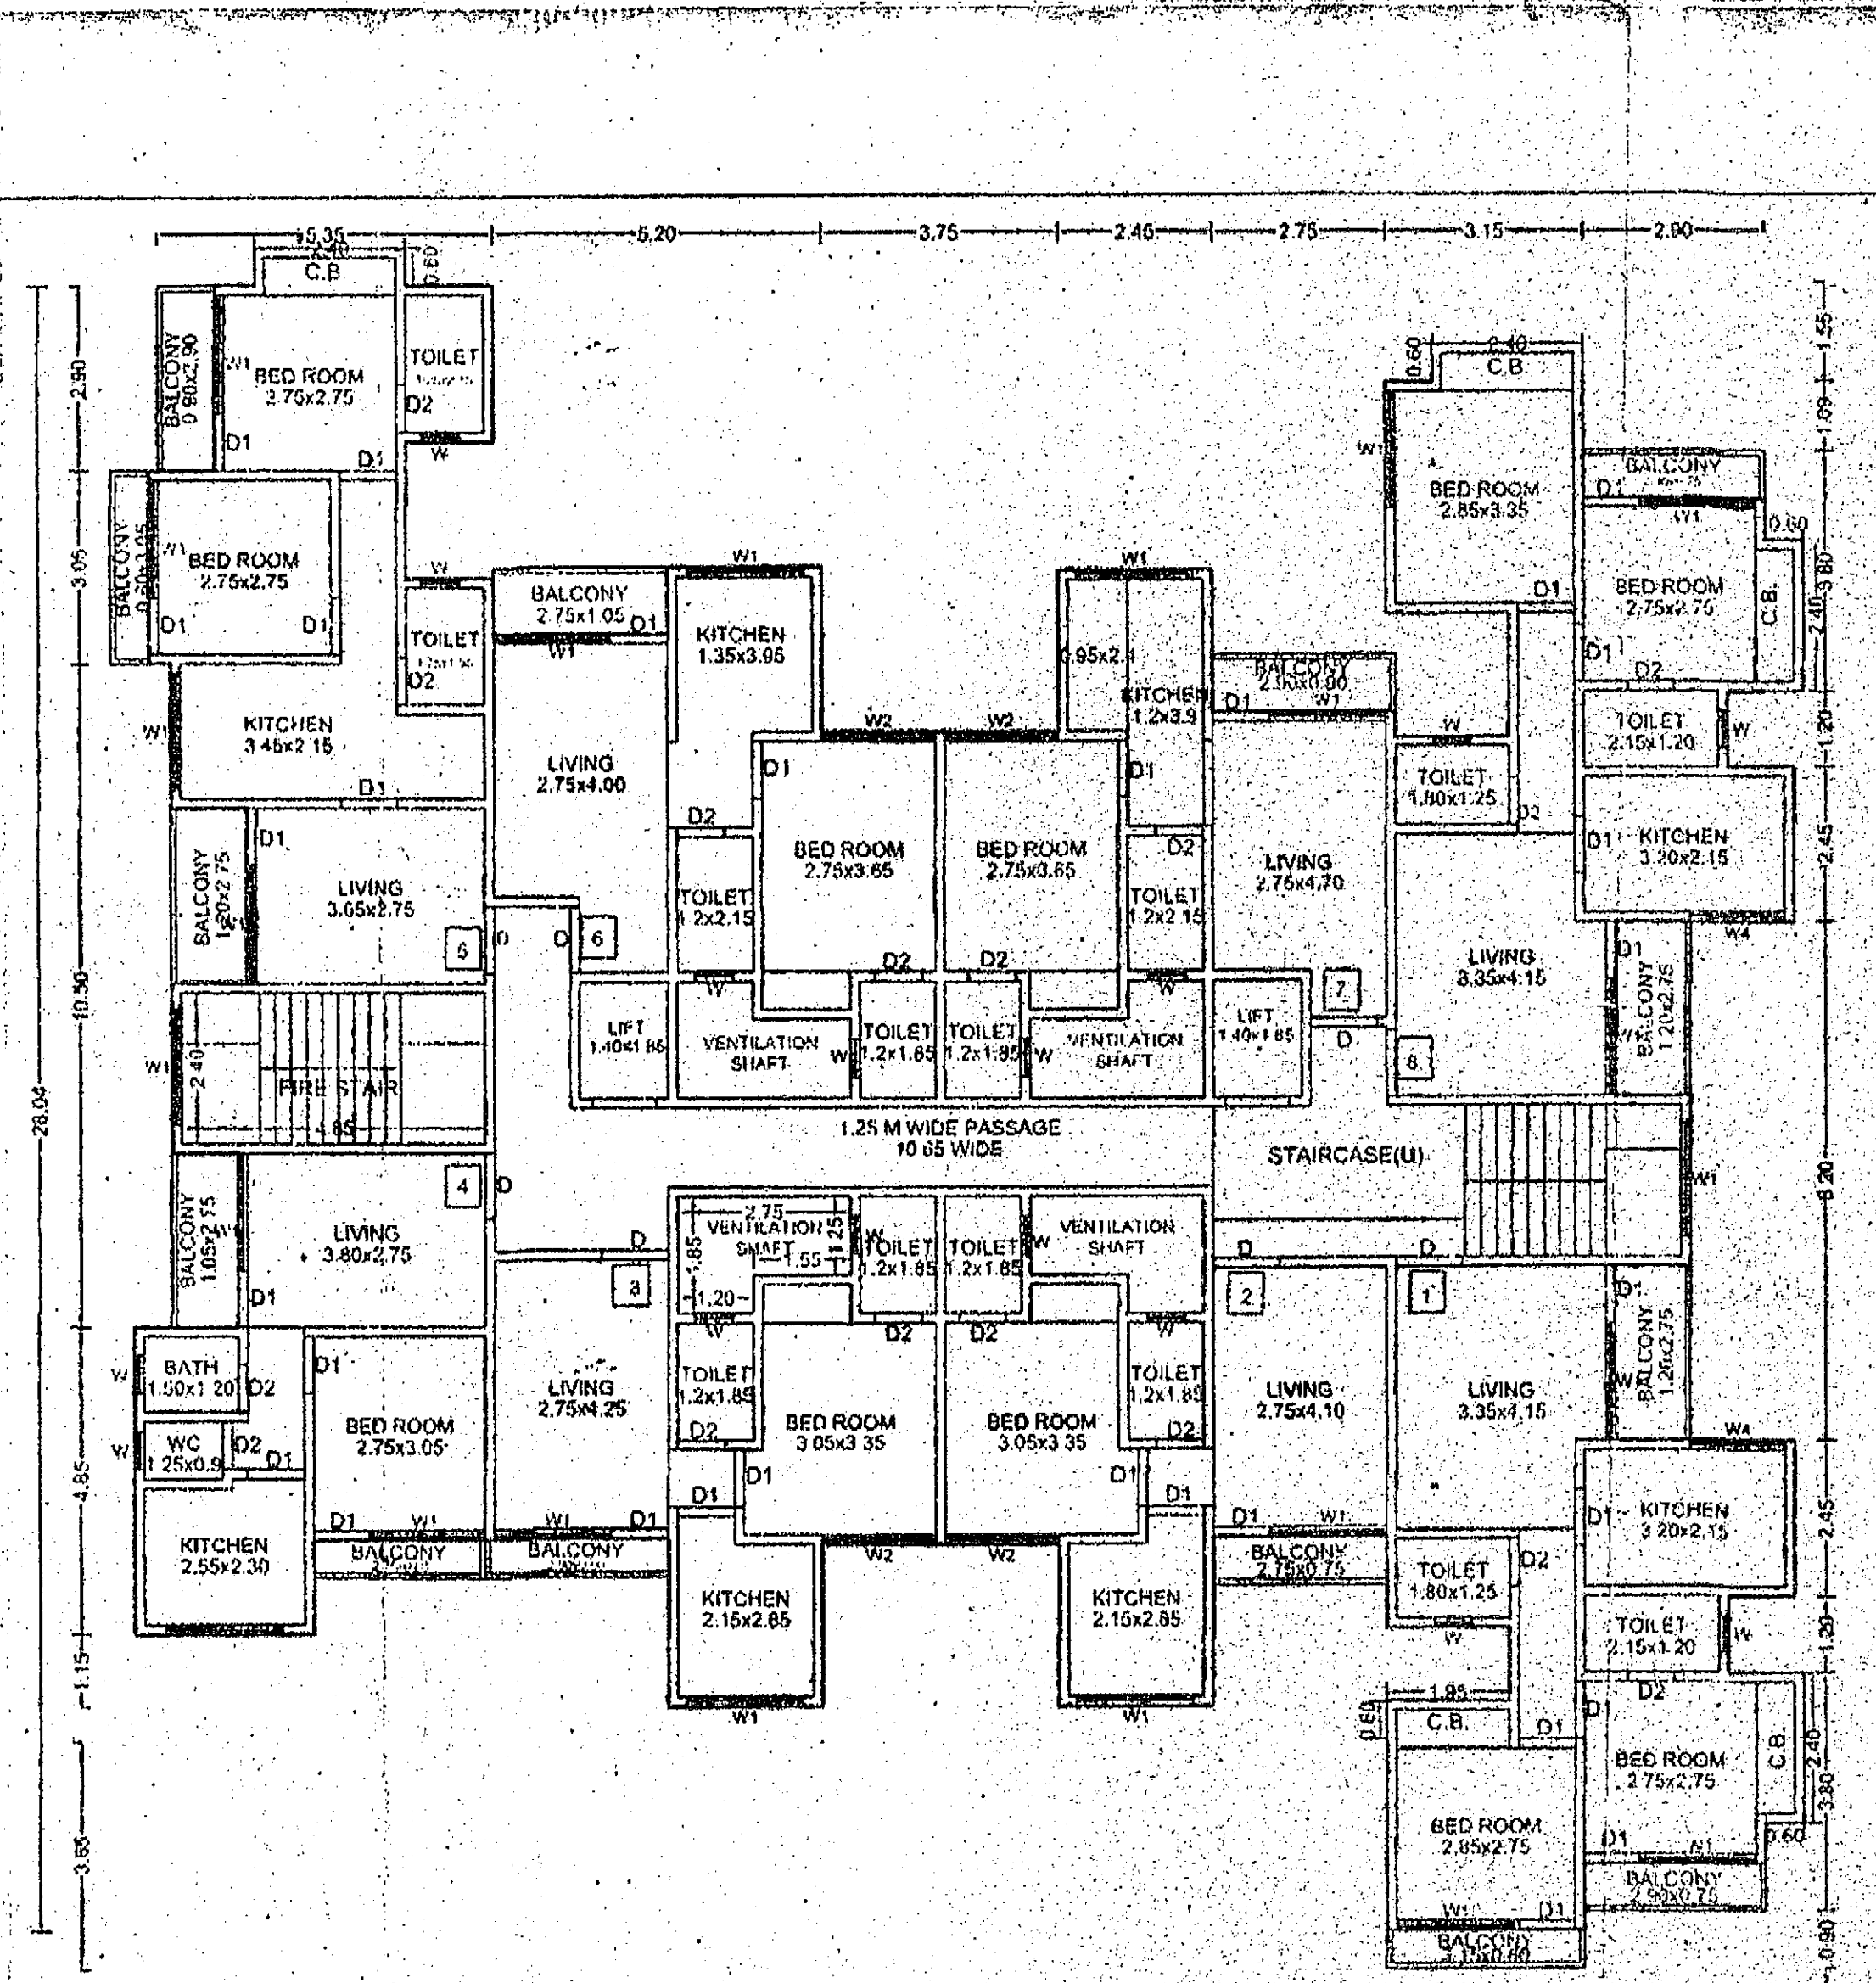

TYPICAL - 1, 2, 3, 4 FLOOR PLAN

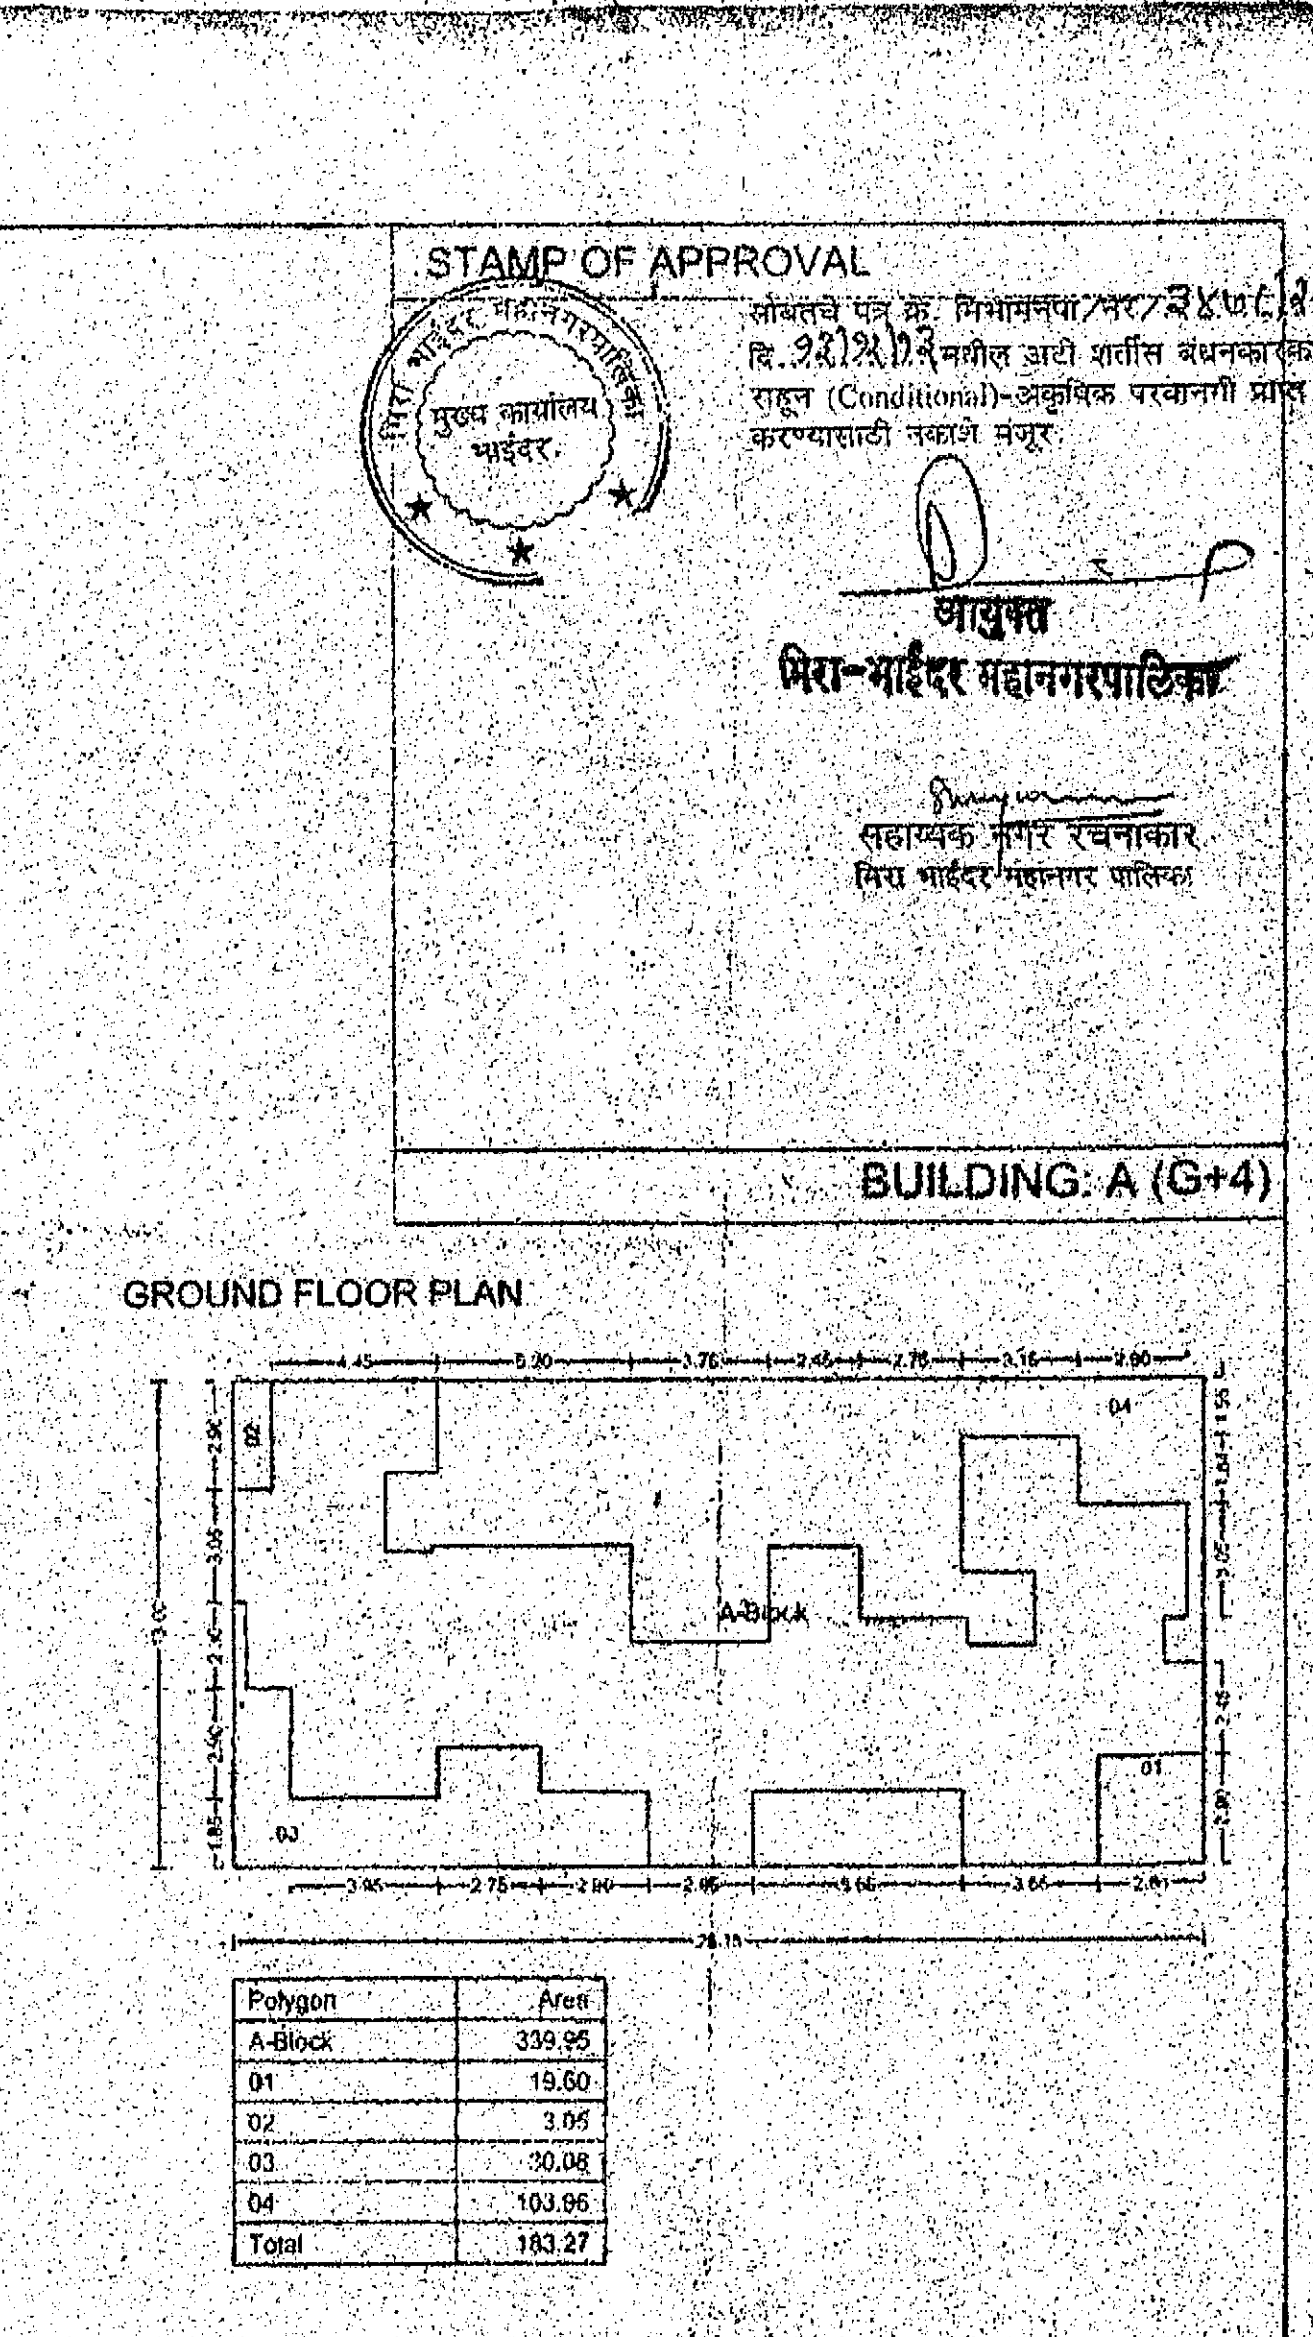

TYPICAL - 1, 2, 3, 4 FLOOR PLAN


STAMP OF APPROVAL

सर्वोच्च पत्र क्र. विभागात्/अ/२२/१०२२-१
 दि. ३१/१२/१९ नमोल अदी गर्तीस बंधनकारक
 दाखल (Conditional)-अनुबन्धित परवानगी प्राप्त
 करण्यासाठी नकले मंजूर.


आयुक्त
मिना-भाईदर महानगरपालिका

सहायक नगर रचनाकार
 मिना भाईदर महानगर पालिका

BUILDING: A (G+4)

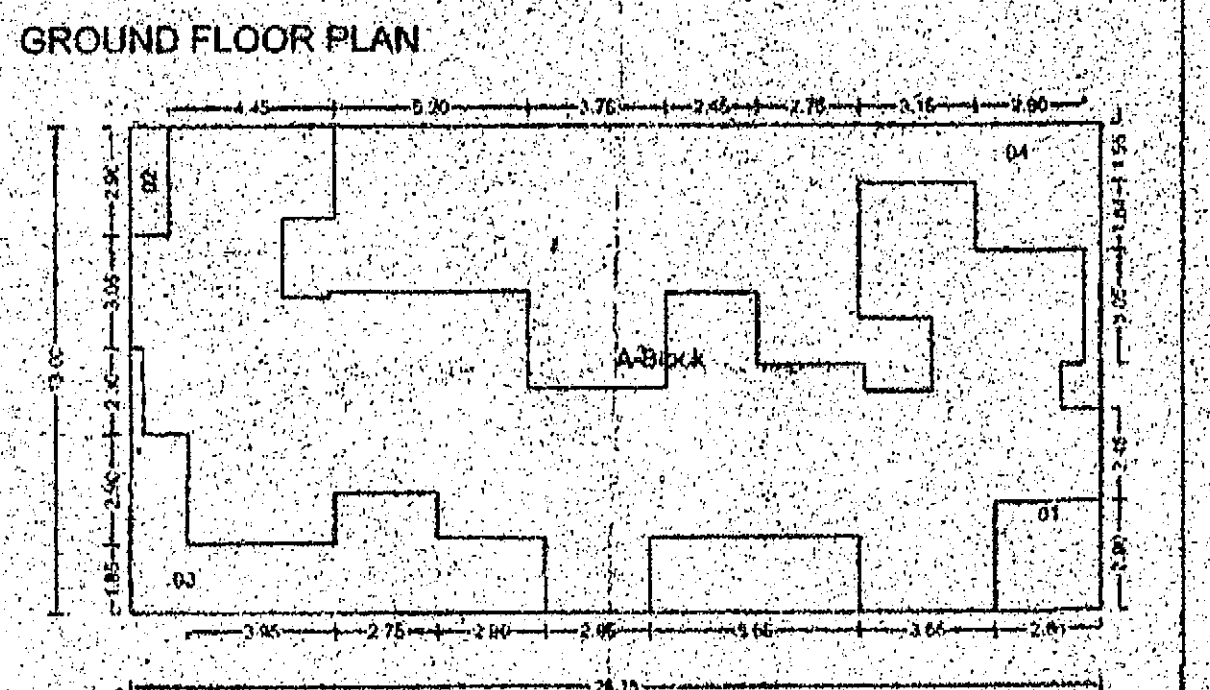

Polygon	Area
A-Block	339.95
D1	19.50
D2	3.05
D3	30.08
D4	103.95
Total	183.27

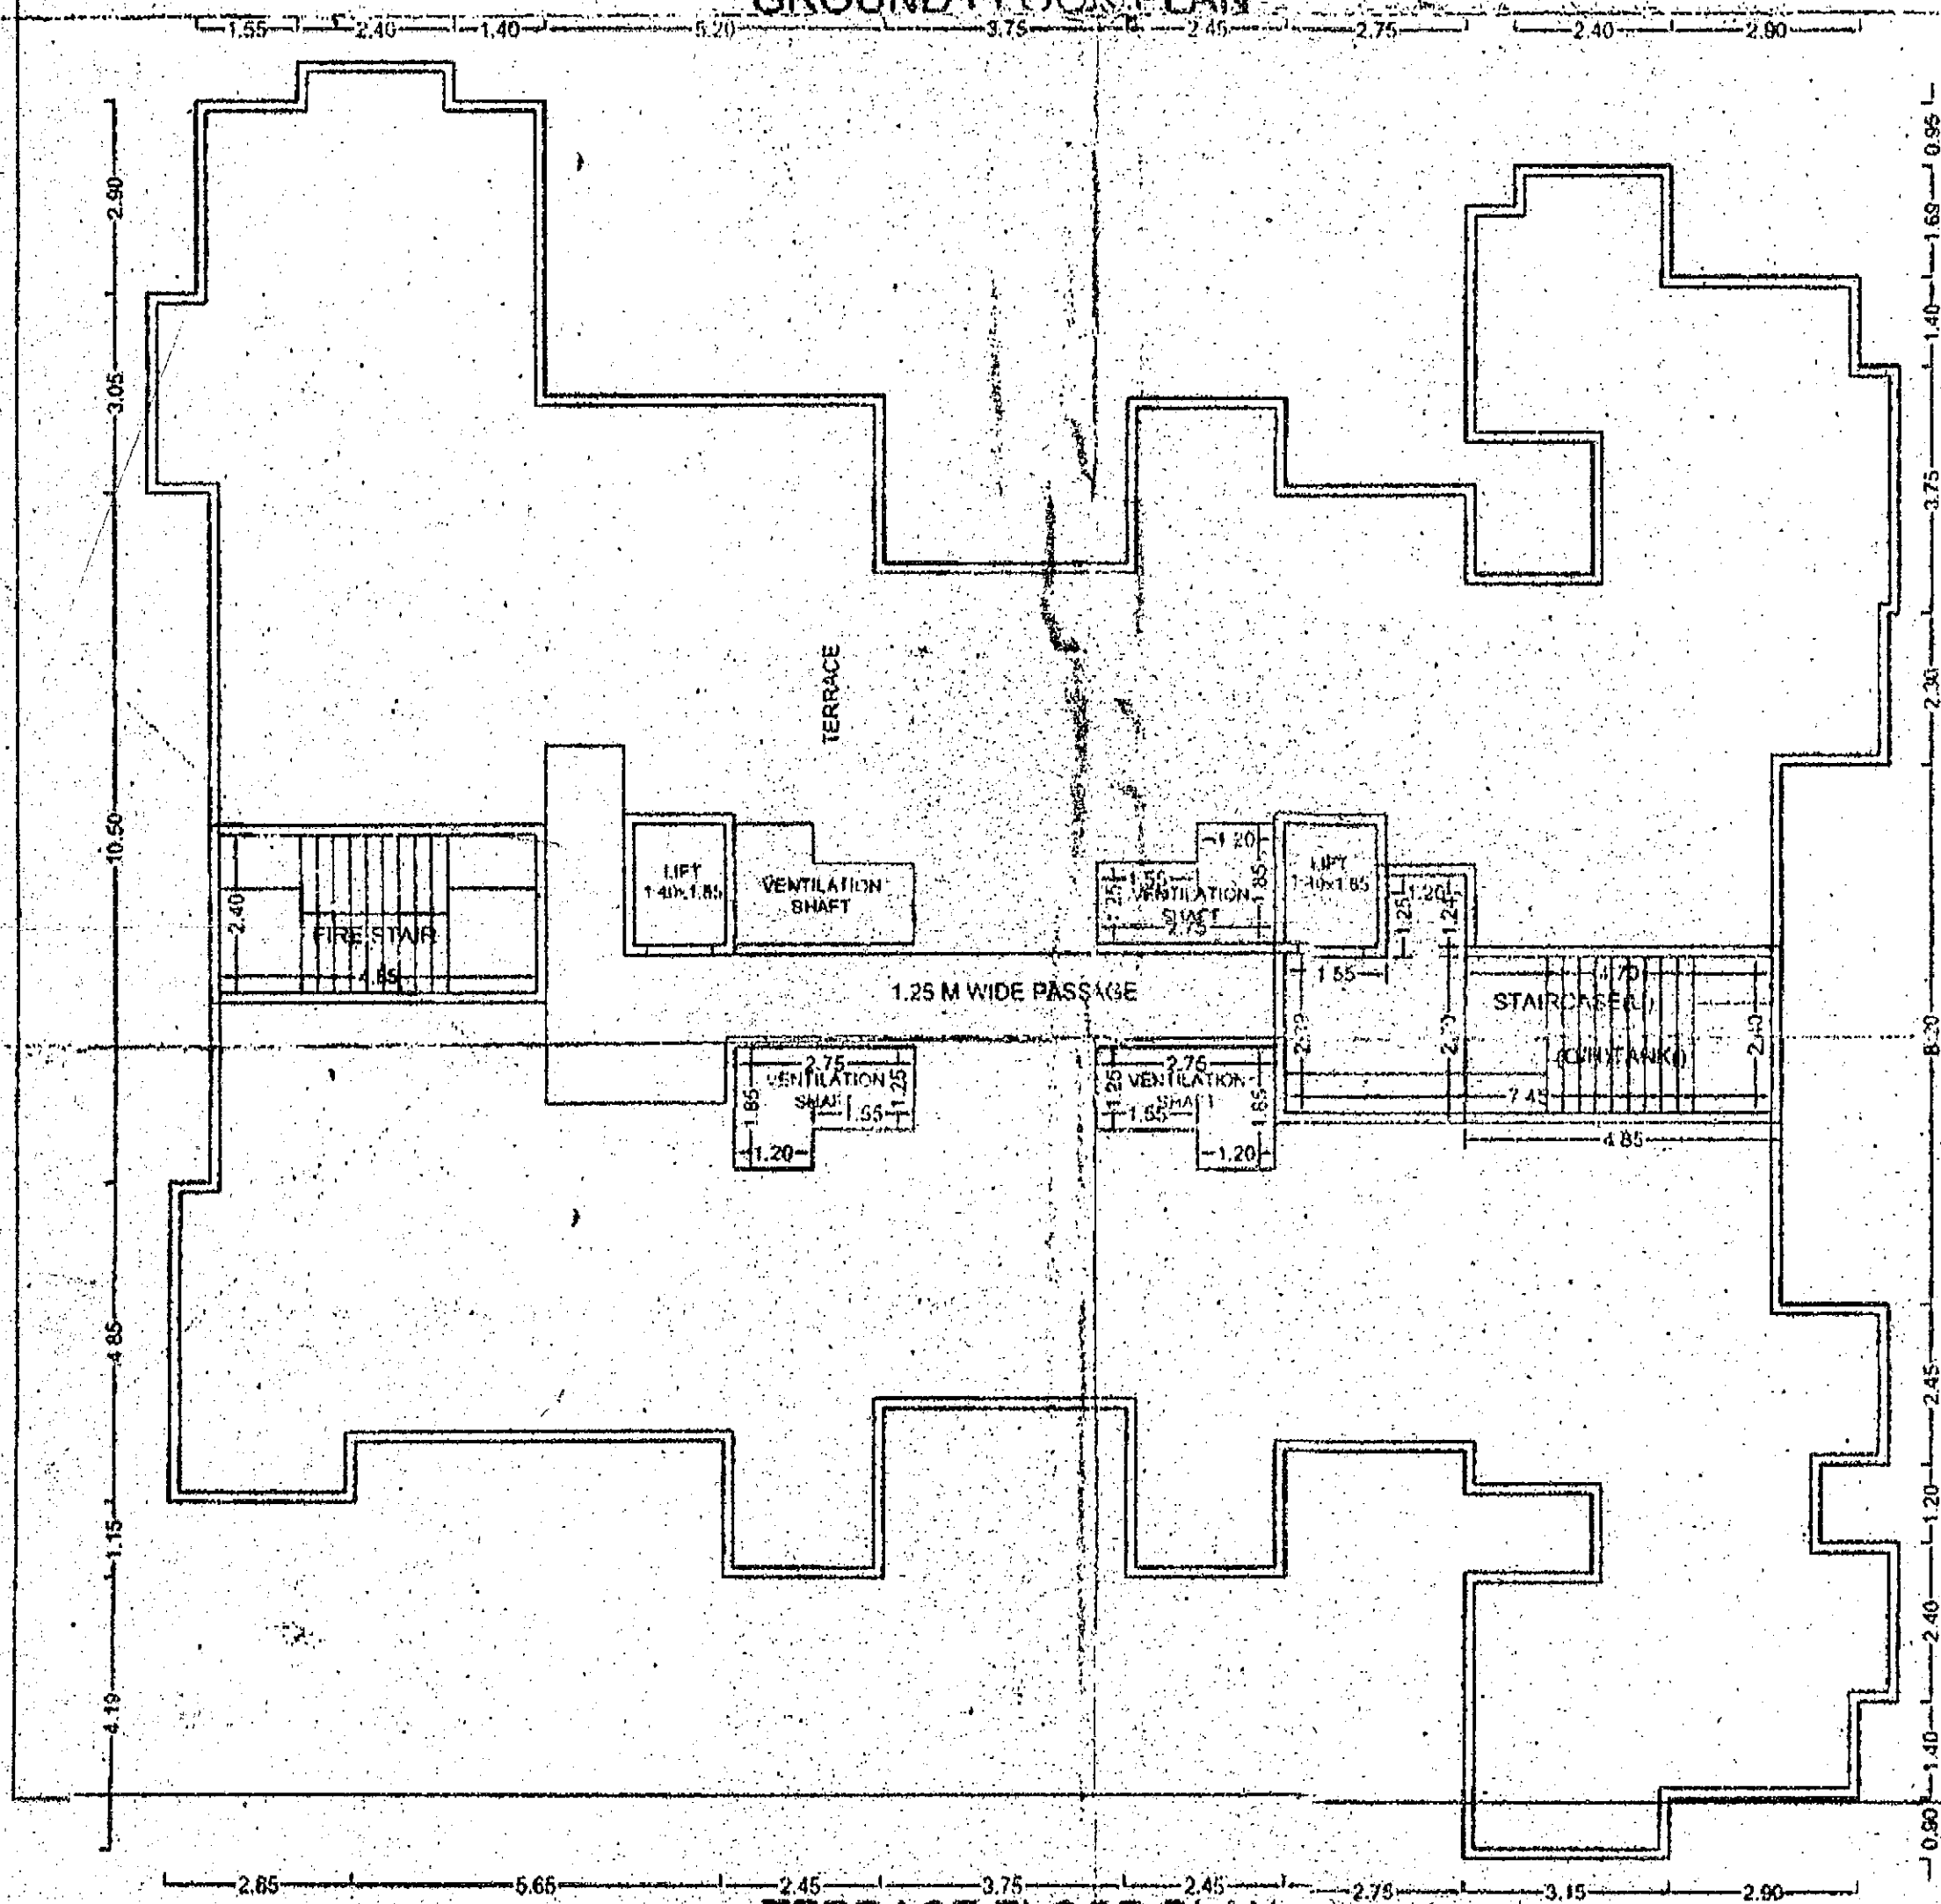

TERRACE FLOOR PLAN

SCHEDULE OF OPENING: A (G+4)

NAME	LENGTH	HEIGHT	NOS.
D2	0.75	2.10	04
D	0.75	1.10	08
D	0.90	2.10	128
D	1.05	1.10	36

SCHEDULE OF OPENING: A (G+4)


NAME	LENGTH	HEIGHT	NOS.
W	0.60	0.60	72
W4	1.50	1.20	09
W3	1.70	1.20	01
W2	1.80	1.20	10
W1	1.85	1.20	99
W	2.40	1.20	04

FLOOR WISE FSI STATEMENT: A (G+4)

FLOORS	COMM.	RESL.	IND.	SPEC.	BALCONY	PASSAGE	STAIR	LIFT	TENEMENTS	TOTAL FSI AREA
TERRACE FLOOR	0.00	0.00	0.00	0.00	0.00	0.00	0.00	0.00	0	0.00
FOURTH FLOOR	0.00	352.85	0.00	0.00	34.43	20.84	19.36	5.18	3	352.85
THIRD FLOOR	0.00	352.85	0.00	0.00	34.43	20.84	19.36	5.18	0	352.85
SECOND FLOOR	0.00	352.85	0.00	0.00	34.43	20.84	19.36	5.18	0	352.85
FIRST FLOOR	0.00	352.85	0.00	0.00	34.43	20.84	19.36	5.18	0	352.85
GROUND FLOOR	0.00	183.27	0.00	0.00	0.00	0.00	11.90	5.18	0	183.27
Total	0.00	1594.43	0.00	0.00	137.71	83.36	106.36	25.90	38	1594.08

BALCONY CALCULATIONS: A (G+4)

FLOOR	SIZE	AREA	TOT. AREA
FOURTH FLOOR	0.90 X 2.90 X 2	5.22	34.44
	0.60 X 3.05 X 1	1.83	
	1.05 X 2.75 X 2	5.78	
	1.20 X 2.75 X 3	9.90	
	0.75 X 2.75 X 1	2.07	
	0.80 X 3.15 X 1	1.89	
	0.75 X 2.90 X 2	4.36	
	0.60 X 2.75 X 1	1.65	
	0.60 X 2.90 X 1	1.74	
THIRD FLOOR	0.90 X 2.90 X 2	5.22	34.44
	0.60 X 3.05 X 1	1.83	
	1.05 X 2.75 X 2	5.78	
	1.20 X 2.75 X 3	9.90	
	0.75 X 2.75 X 1	2.07	
	0.80 X 3.15 X 1	1.89	
	0.75 X 2.90 X 2	4.36	
	0.60 X 2.75 X 1	1.65	
	0.60 X 2.90 X 1	1.74	
SECOND FLOOR	0.90 X 2.90 X 2	5.22	34.44
	0.60 X 3.05 X 1	1.83	
	1.05 X 2.75 X 2	5.78	
	1.20 X 2.75 X 3	9.90	
	0.75 X 2.75 X 1	2.07	
	0.80 X 3.15 X 1	1.89	
	0.75 X 2.90 X 2	4.36	
	0.60 X 2.75 X 1	1.65	
	0.60 X 2.90 X 1	1.74	
FIRST FLOOR	0.90 X 2.90 X 2	5.22	34.44
	0.60 X 3.05 X 1	1.83	
	1.05 X 2.75 X 2	5.78	
	1.20 X 2.75 X 3	9.90	
	0.75 X 2.75 X 1	2.07	
	0.80 X 3.15 X 1	1.89	
	0.75 X 2.90 X 2	4.36	
	0.60 X 2.75 X 1	1.65	
	0.60 X 2.90 X 1	1.74	
Total			137.71

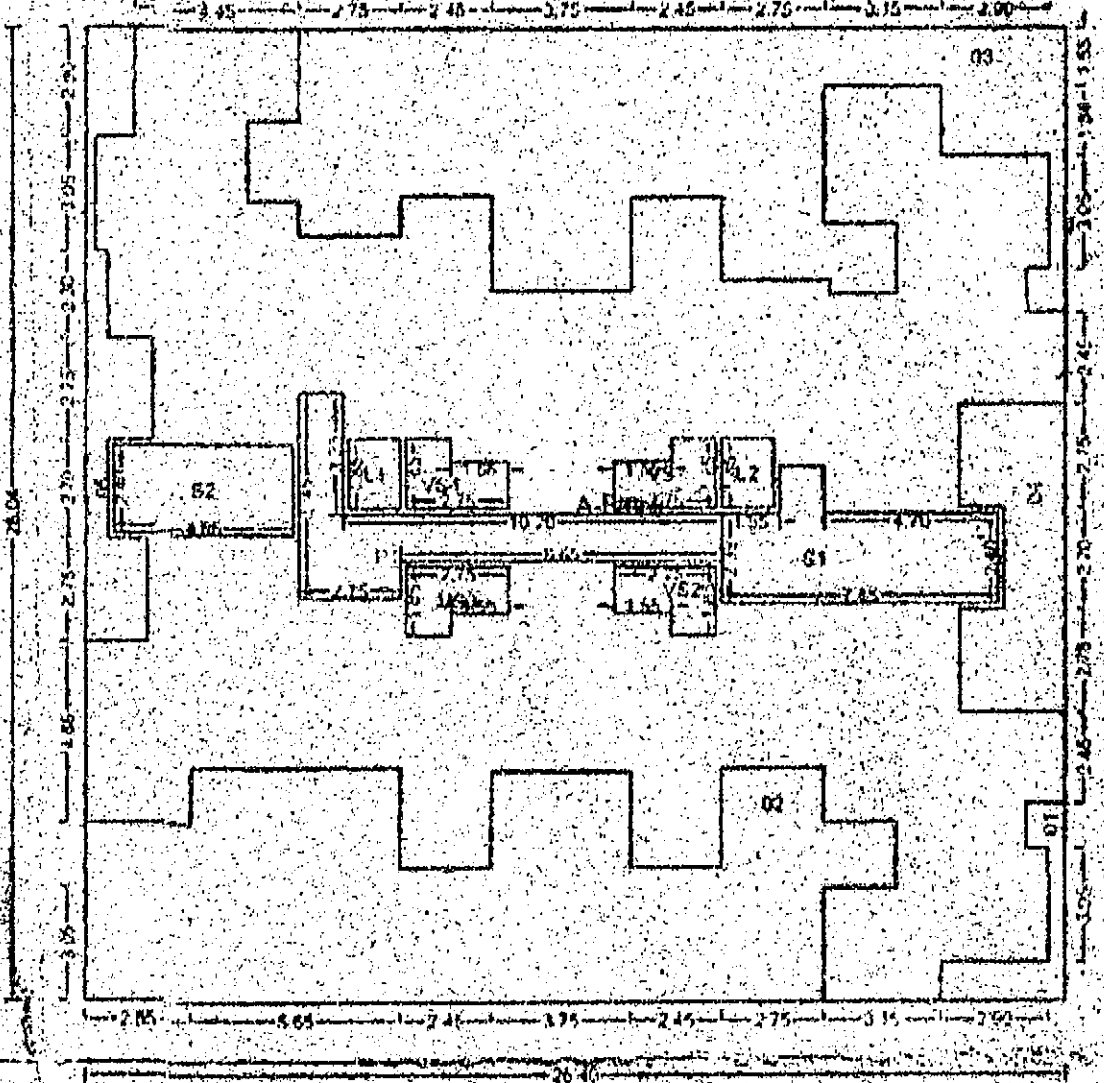

Polygon	Area
A-Block	687.56
D1	6.15
D2	110.06
D3	107.89
D4	20.13
D5	17.02
LT	2.59
L2	2.59
VS1	4.16
VS2	4.16
VS3	4.16
VS4	4.16
P1	20.64
S1	19.36
S2	11.64
Total	352.85

OWNER'S NAME:
 M/s Swayam Developes

**shop no 4 olive appt. devaki nagar
 exar road Boravali (W)**

PROJECT INFORMATION:
 PLOT NO. SURVEY NO. 8015
 VILLAGE: Gopesh

ARCHITECT NAME:
 B H Rathod
 Regd No. 1946/1997/2012-13
 G1 PRATHMESH APT D/CUNA
 STREET OPP. MBMC BHAYANDAR(W)

JOB NO. ORG. NO. SCALE DRAWN BY CHECKED BY
 0013 1:100 12/2013

INWARD NO. DATE
 0013 12/2013

KEY NO. SHEET NO.
 2

This is a system generated drawing as per the soft copy submitted by the Architect/ License Engineer.