



FIRST FLOOR PLAN

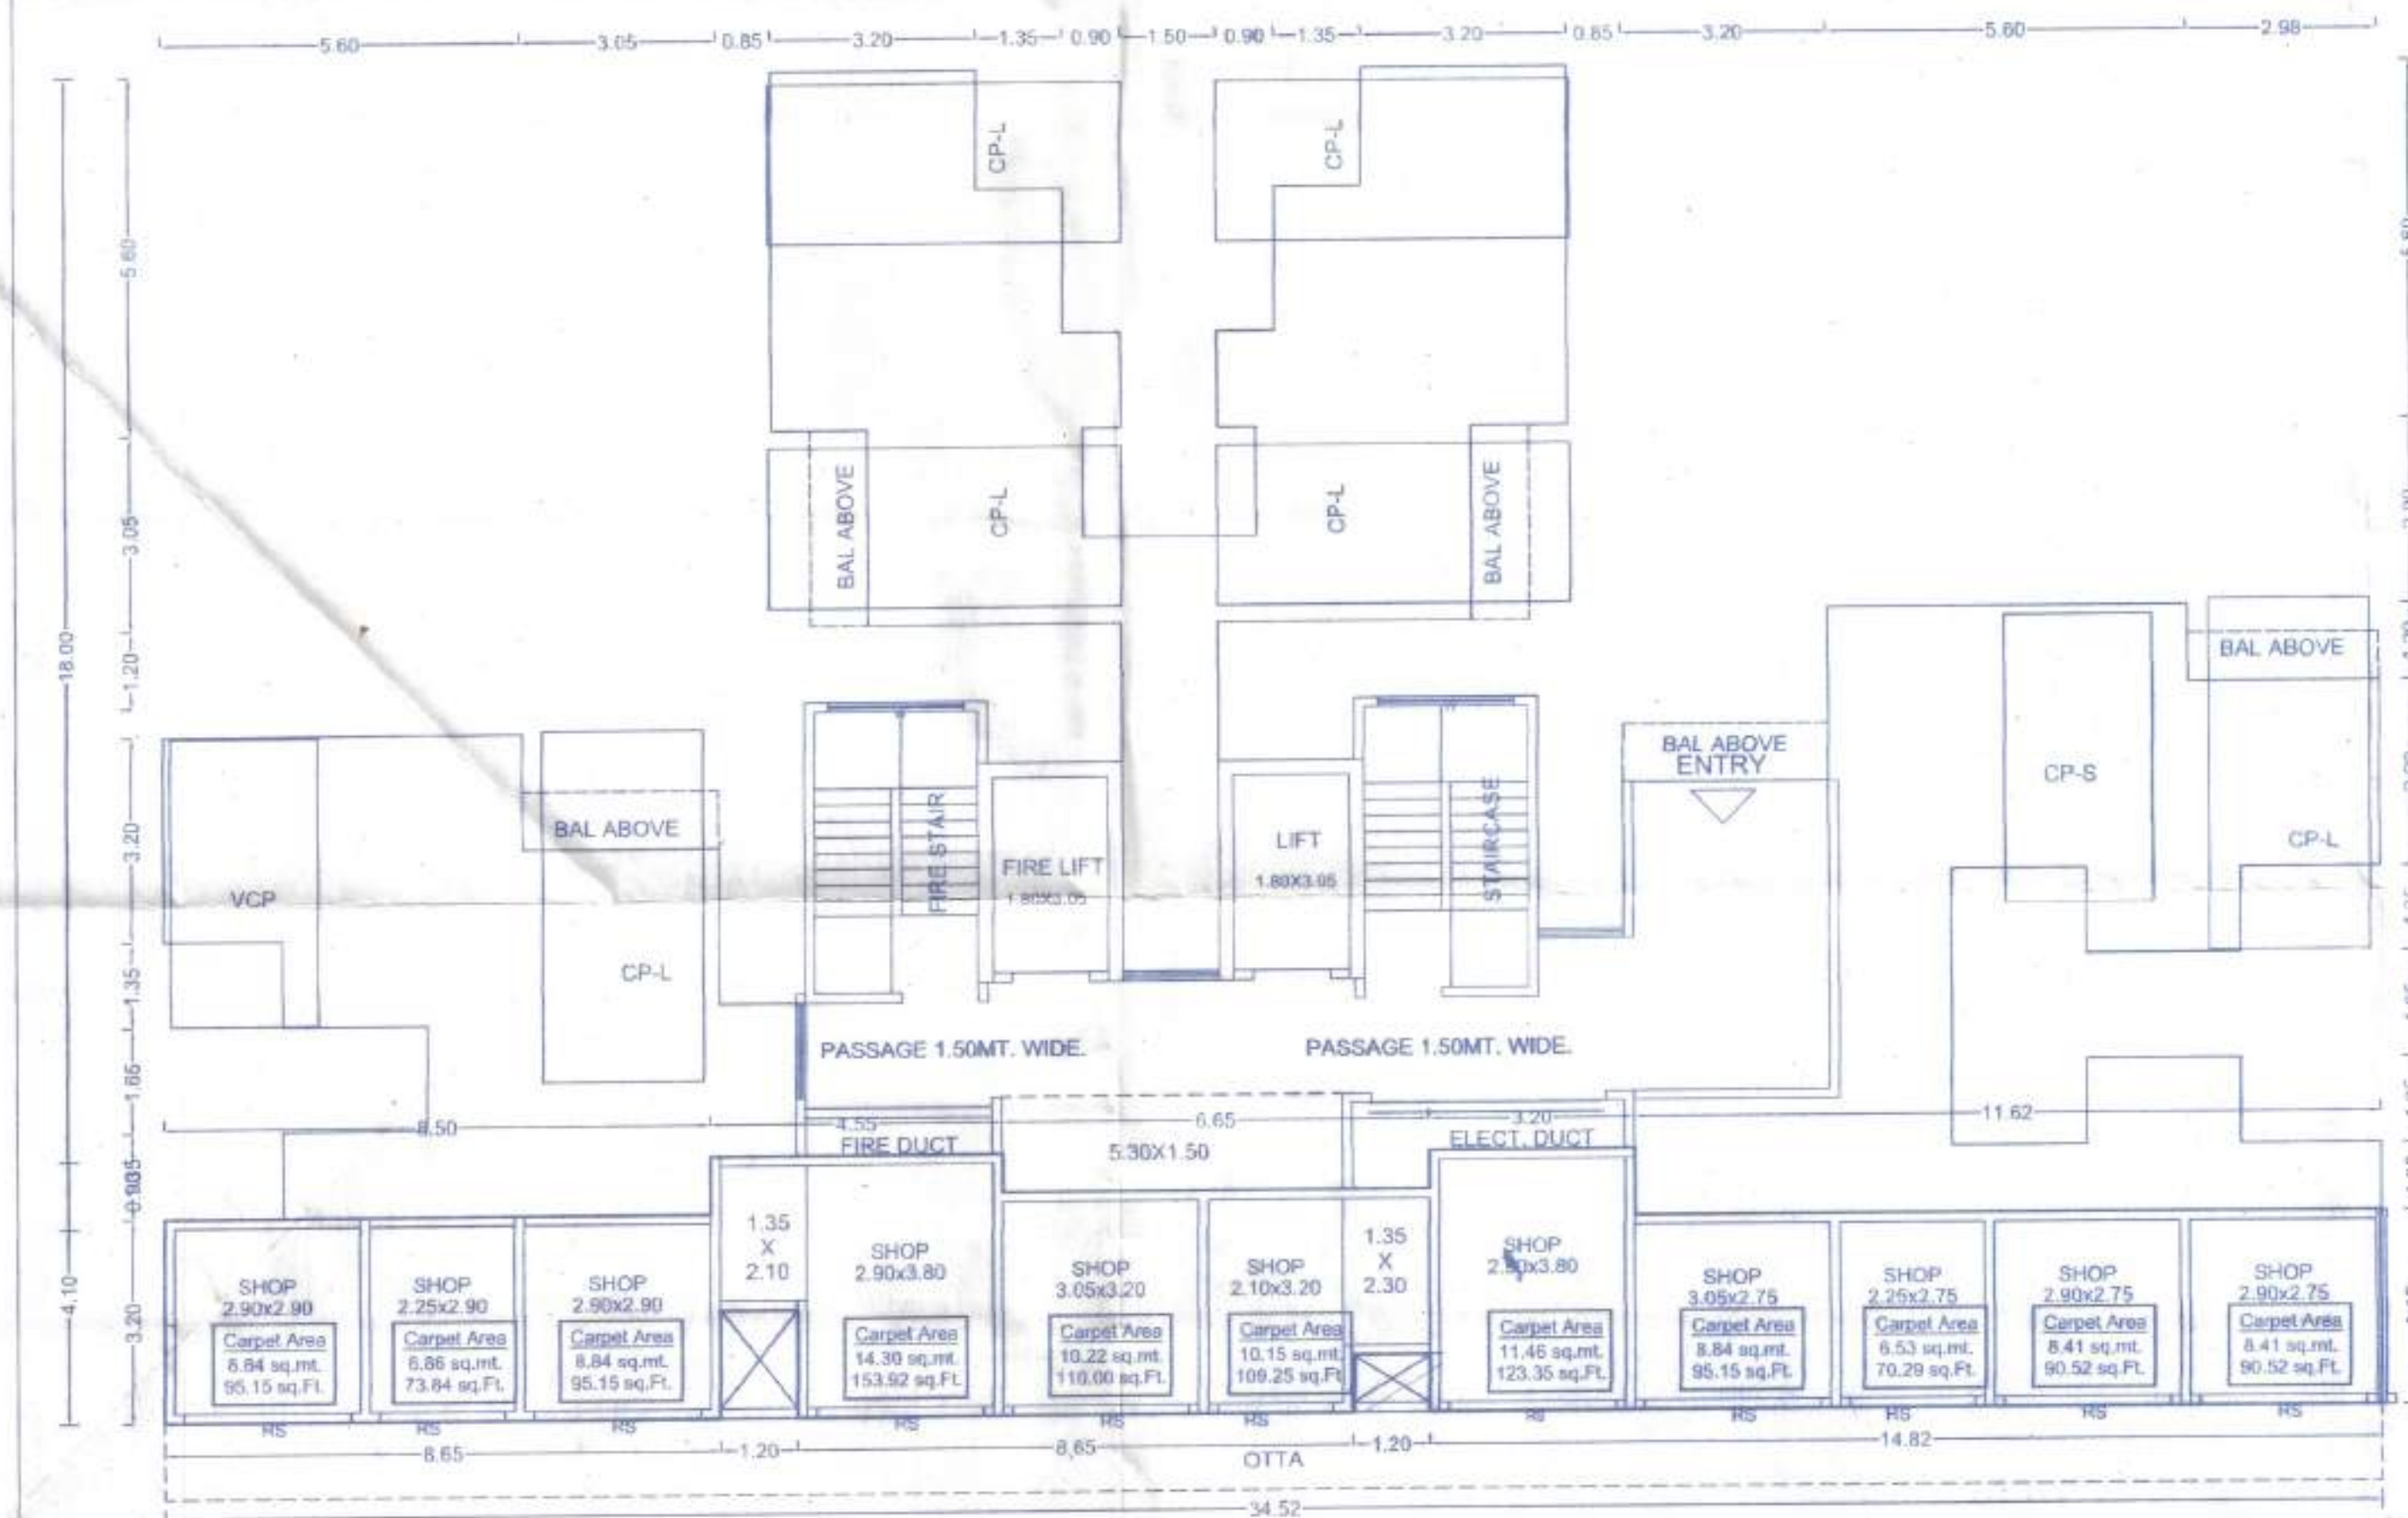


GROUND FLOOR PLAN

FIRST FLOOR PLAN

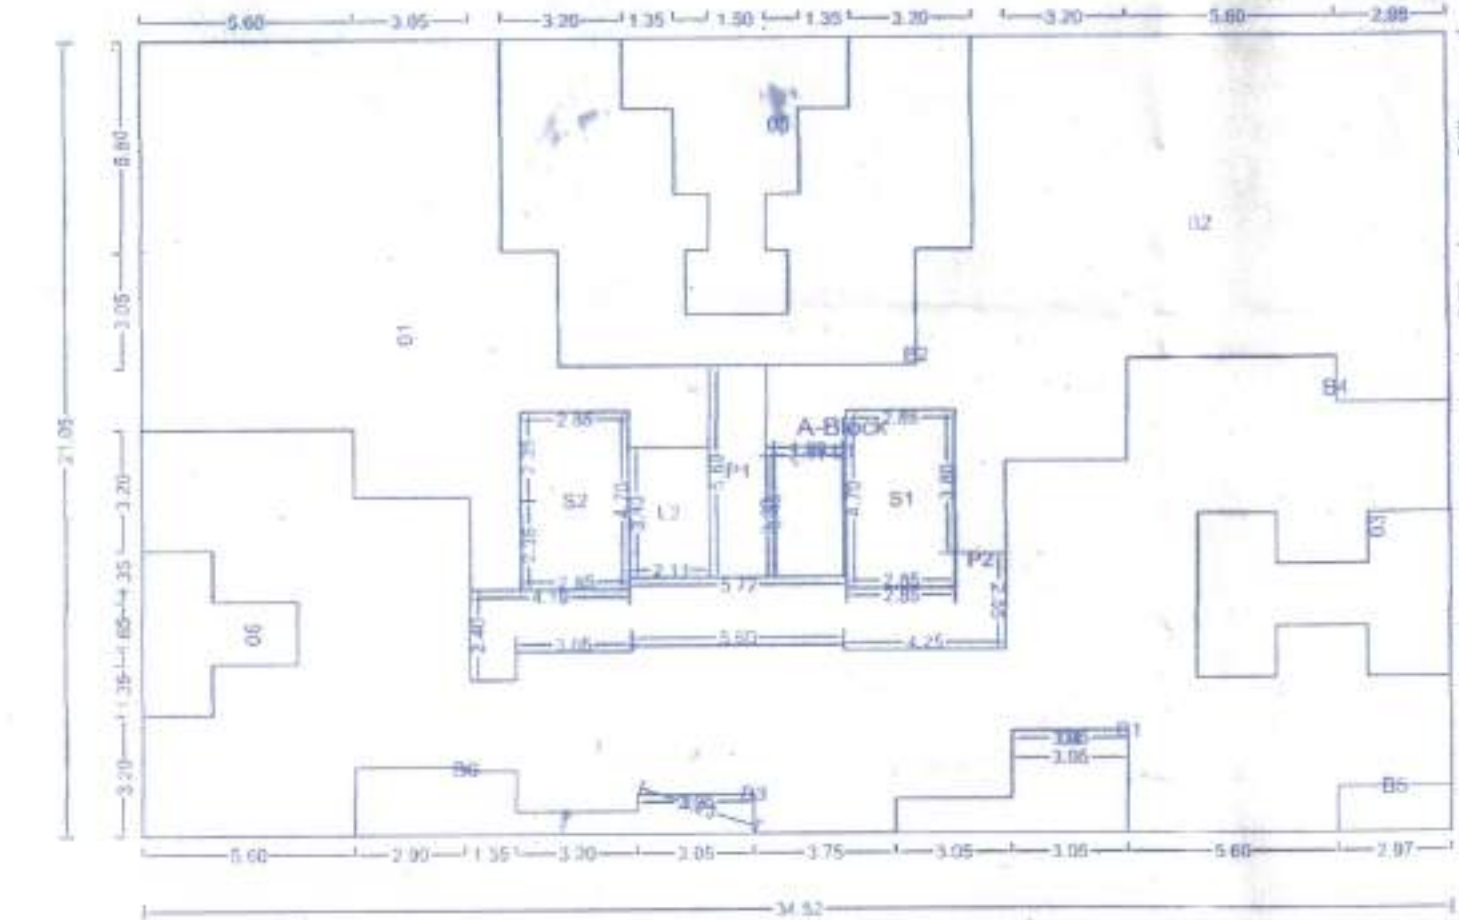

Polygon	Area
A-Block	726.65
01	122.38
02	138.90
03	26.11
04	23.63
05	25.36
06	11.76
L1	1.48
L2	7.24
V1	6.08
V2	3.54
V3	5.78
P1	8.40
P2	26.25
S1	13.39
S2	13.40
B1	0.00
B2	0.00
B3	0.00
B4	0.00
B5	0.00
B6	0.00
Total	293.00

GROUND FLOOR PLAN

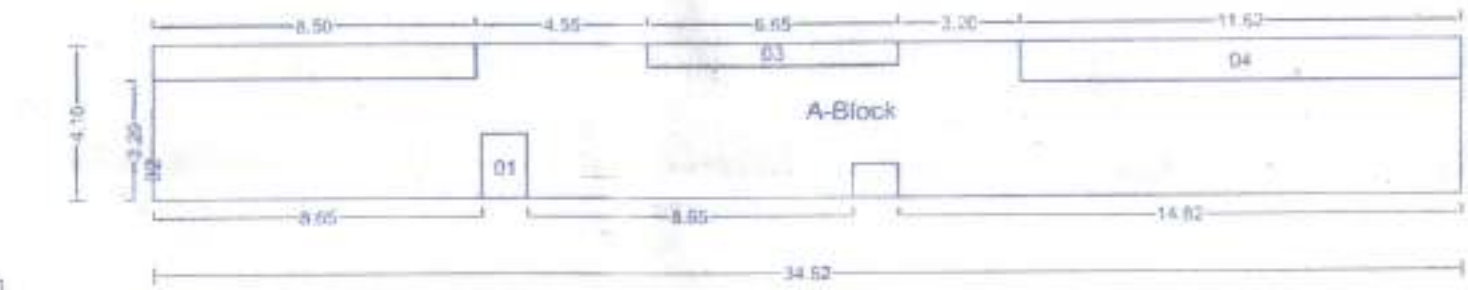

SCHEDULE OF OPENING: BLDG. TYPE (A)

NAME	LENGTH	HEIGHT	NOS.
D	1.05	2.10	65
RS	1.80	2.10	01
RS	1.95	2.10	02
RS	2.60	2.10	05
RS	2.75	2.10	02

SCHEDULE OF OPENING: BLDG. TYPE (A)

NAME	LENGTH	HEIGHT	NOS.
W	2.10	1.20	28

Polygon	Area
A-Block	141.60
01	3.12
02	0.00
03	11.65
04	12.23
Total	114.61

FLOOR WISE FSI STATEMENT: BLDG. TYPE (A)

FLOORS	FSI AREA						BALCONY	PASSAGE	STAIR	LIFT	TENEMENTS	TOTAL FSI AREA
	COMM	RESI	IND	SPEC								
TERRACE FLOOR	0.00	0.00	0.00	0.00	0.00	0.00	0.00	0.00	0.00	0	0.00	
THIRTEENTH FLOOR	0.00	293.00	0.00	0.00	28.91	14.85	13.40	1.48	7	7	293.00	
TWELFTH FLOOR	0.00	243.30	0.00	0.00	23.94	14.85	13.40	1.48	6	6	243.30	
ELEVENTH FLOOR	0.00	293.00	0.00	0.00	28.91	14.85	13.40	1.48	7	7	293.00	
TENTH FLOOR	0.00	293.00	0.00	0.00	28.91	14.85	13.40	1.48	7	7	293.00	
NINTH FLOOR	0.00	293.00	0.00	0.00	28.91	14.85	13.40	1.48	7	7	293.00	
EIGHTH FLOOR	0.00	293.00	0.00	0.00	28.91	14.85	13.40	1.48	7	7	293.00	
SEVENTH FLOOR	0.00	243.30	0.00	0.00	23.94	14.85	13.40	1.48	6	6	243.30	
SIXTH FLOOR	0.00	293.00	0.00	0.00	28.91	14.85	13.40	1.48	7	7	293.00	
FIFTH FLOOR	0.00	293.00	0.00	0.00	28.91	14.85	13.40	1.48	7	7	293.00	
FOURTH FLOOR	0.00	293.00	0.00	0.00	28.91	14.85	13.40	1.48	7	7	293.00	
THIRD FLOOR	0.00	293.00	0.00	0.00	28.91	14.85	13.40	1.48	7	7	293.00	
SECOND FLOOR	0.00	293.00	0.00	0.00	28.91	14.85	13.40	1.48	7	7	293.00	
FIRST FLOOR	0.00	293.00	0.00	0.00	28.91	14.85	13.40	1.48	7	7	293.00	
GROUND FLOOR	114.61	0.00	0.00	0.00	0.00	0.00	0.00	0.00	0	0	114.61	
Total	114.61	3709.62	0.00	0.00	385.85	410.41	174.14	19.24	89	89	3824.23	

BALCONY CALCULATIONS: BLDG. TYPE (A)

FLOOR	SIZE	AREA	TOT. AREA
THIRTEENTH FLOOR	0.60 X 3.20 X 1	1.92	28.90
	0.90 X 3.05 X 6	16.44	
	0.90 X 3.20 X 1	2.88	
TWELFTH FLOOR	0.90 X 3.20 X 1	2.88	23.93
	1.05 X 3.05 X 1	3.20	
	0.75 X 2.98 X 2	4.46	
ELEVENTH FLOOR	0.90 X 3.20 X 1	1.92	28.90
	0.90 X 3.05 X 6	16.44	
	0.90 X 3.20 X 1	2.88	
TENTH FLOOR	0.90 X 3.20 X 1	2.88	28.90
	1.05 X 3.05 X 1	3.20	
	0.75 X 2.98 X 2	4.46	
NINTH FLOOR	0.90 X 3.20 X 1	1.92	28.90
	0.90 X 3.05 X 6	16.44	
	0.90 X 3.20 X 1	2.88	
EIGHTH FLOOR	0.90 X 3.20 X 1	2.88	28.90
	0.90 X 3.05 X 6	16.44	
	0.90 X 3.20 X 1	2.88	
SEVENTH FLOOR	0.90 X 3.20 X 1	2.88	23.93
	1.05 X 3.05 X 1	3.20	
	0.75 X 2.98 X 2	4.46	

SIXTH FLOOR	1.05 X 3.05 X 1	3.20
	0.75 X 2.98 X 1	2.23
	0.60 X 3.20 X 1	1.92
FIFTH FLOOR	0.90 X 3.05 X 6	16.44
	0.90 X 3.20 X 1	2.88
	1.05 X 3.05 X 1	3.20
FOURTH FLOOR	0.75 X 2.98 X 2	4.46
	0.60 X 3.20 X 1	1.92
	0.90 X 3.05 X 6	16.44
THIRD FLOOR	0.90 X 3.20 X 1	2.88
	0.90 X 3.20 X 1	2.88
	1.05 X 3.05 X 1	3.20
SECOND FLOOR	0.75 X 2.98 X 2	4.46
	0.60 X 3.20 X 1	1.92
	0.90 X 3.05 X 6	16.44
FIRST FLOOR	0.90 X 3.20 X 1	2.88
	0.90 X 3.05 X 6	16.44
	0.90 X 3.20 X 1	2.88
Total	0.75 X 2.98 X 2	4.46
		385.85


STAMP OF APPROVAL

नोवतये पत्र क्र. विभागात्मा/नर./10042/2020-9e
दि. 08.12.2019... मूल अदी शर्ती
बधनकारक राईस मुळ/सुपारीत बांधकाम
नकाशे (प्रारंभ पत्रावर) मजूर.

सहस्यक सवालक नगरस्थान
मिरा - भाईंदर महानगरपालिका

मिरा-भाईंदर महानगरपालिका
5/3/19

BUILDING: BLDG. TYPE (A)

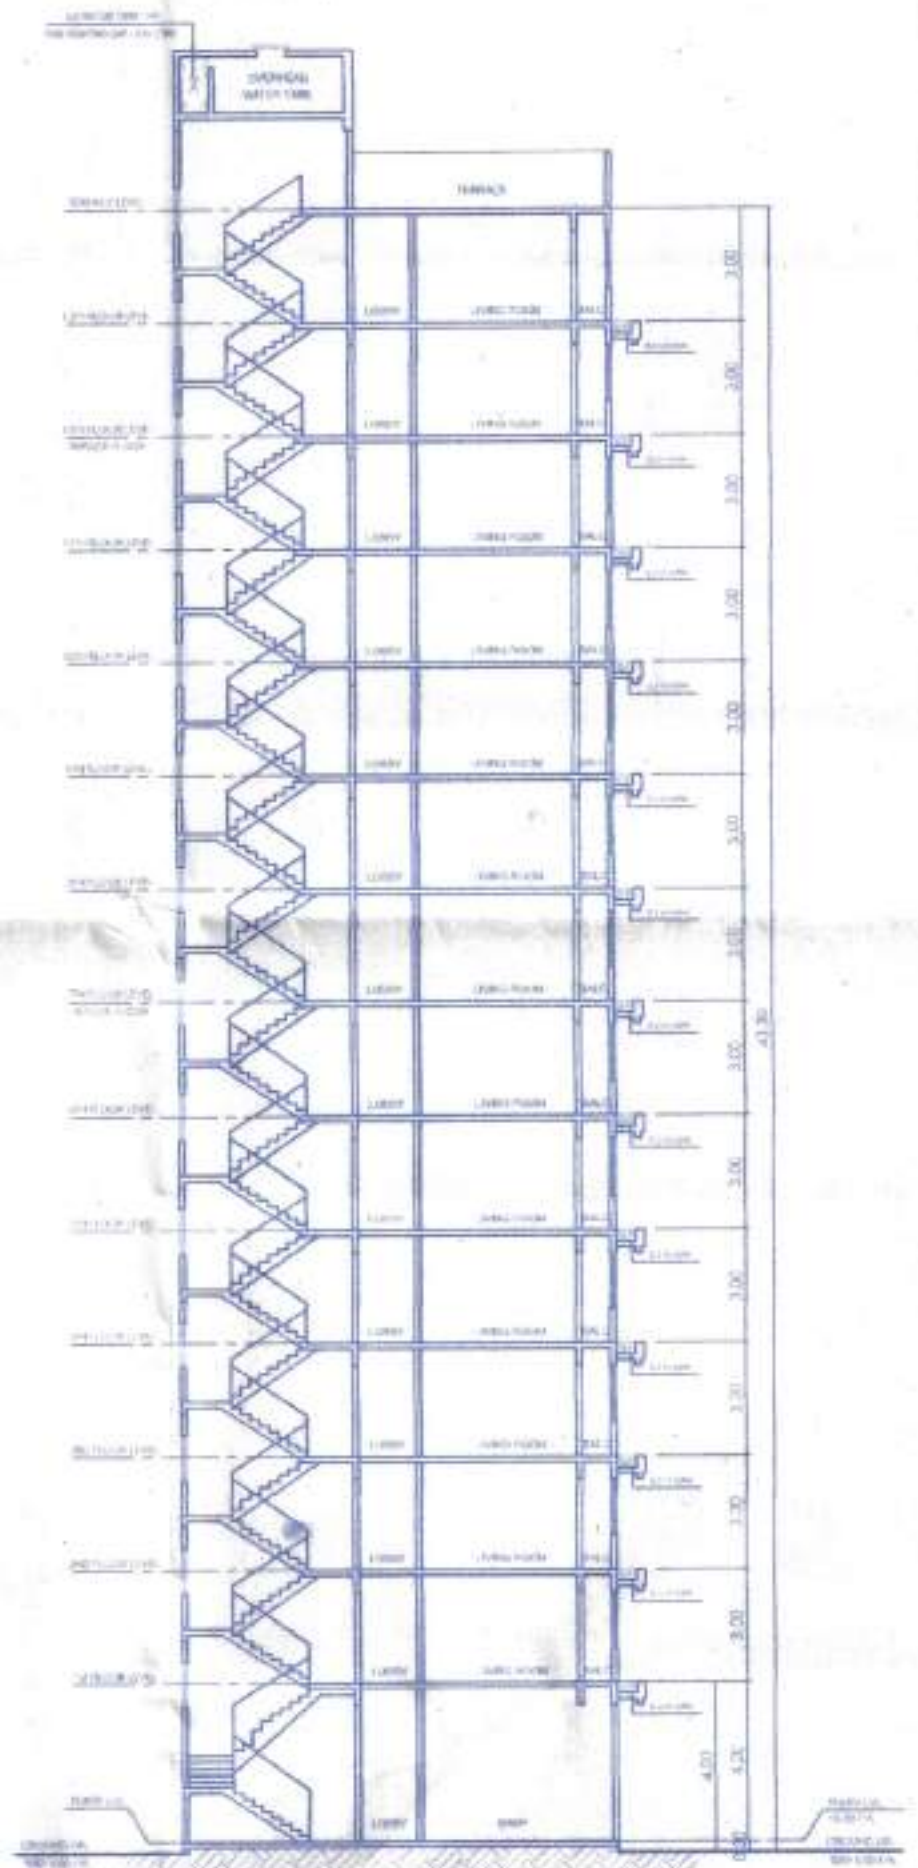

SECTION AA
SCALE - 1:200

OWNER'S NAME
SMT. Madhu H. Doshi

Address
Harsh Paza, 1st Floor, Poo... Miranad (E) Thane

PROJECT INFORMATION
PLOT NO. SURVEY NO. 111/SPT,9 & 121/3
VILLAGE: Ghodbunder

ARCHITECT NAME
Avinash Mhatre
Regt. No. 101, "West View" Bldg., A-2/Sector-2, Shanti Nagar,
107-07 D. P. Road, Mira Road (E), Dist., Thane-401
107.

JOB NO. DRG. NO. SCALE DRAWN BY/CHECKED BY
1:100

ISSUED NO. 0013 DATE 28-01-2019
KEY NO. SHEET NO. 2/4

This is a system generated drawing as per the soft copy submitted by the Architect/ License Engineer