



TERRACE FLOOR PLAN
SCALE - 1:100

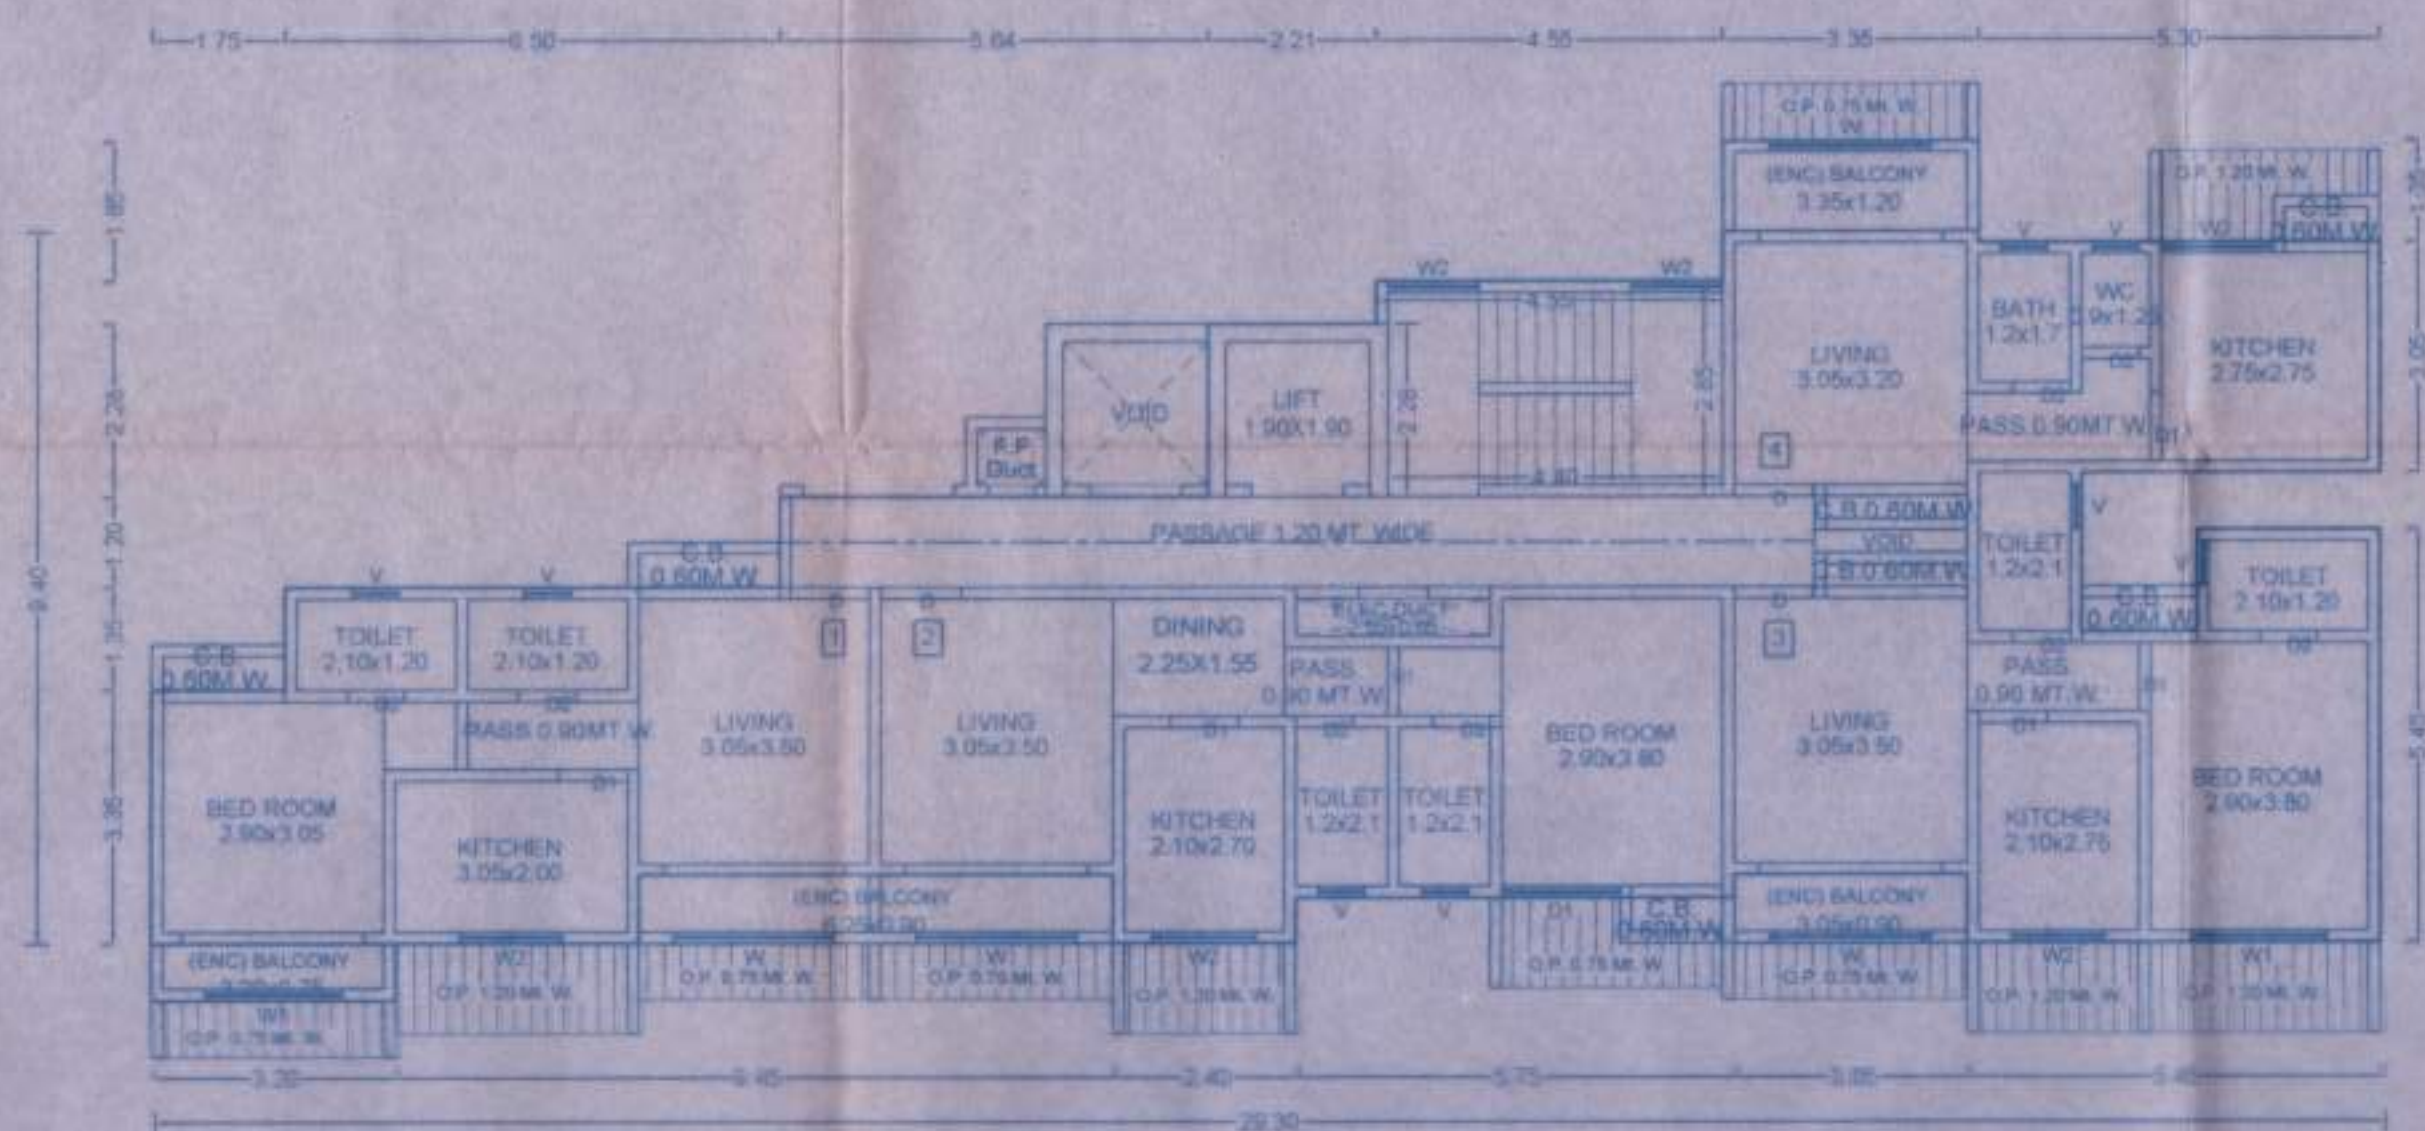


TYPICAL - 1-4 FLOOR PLAN
SCALE - 1:100

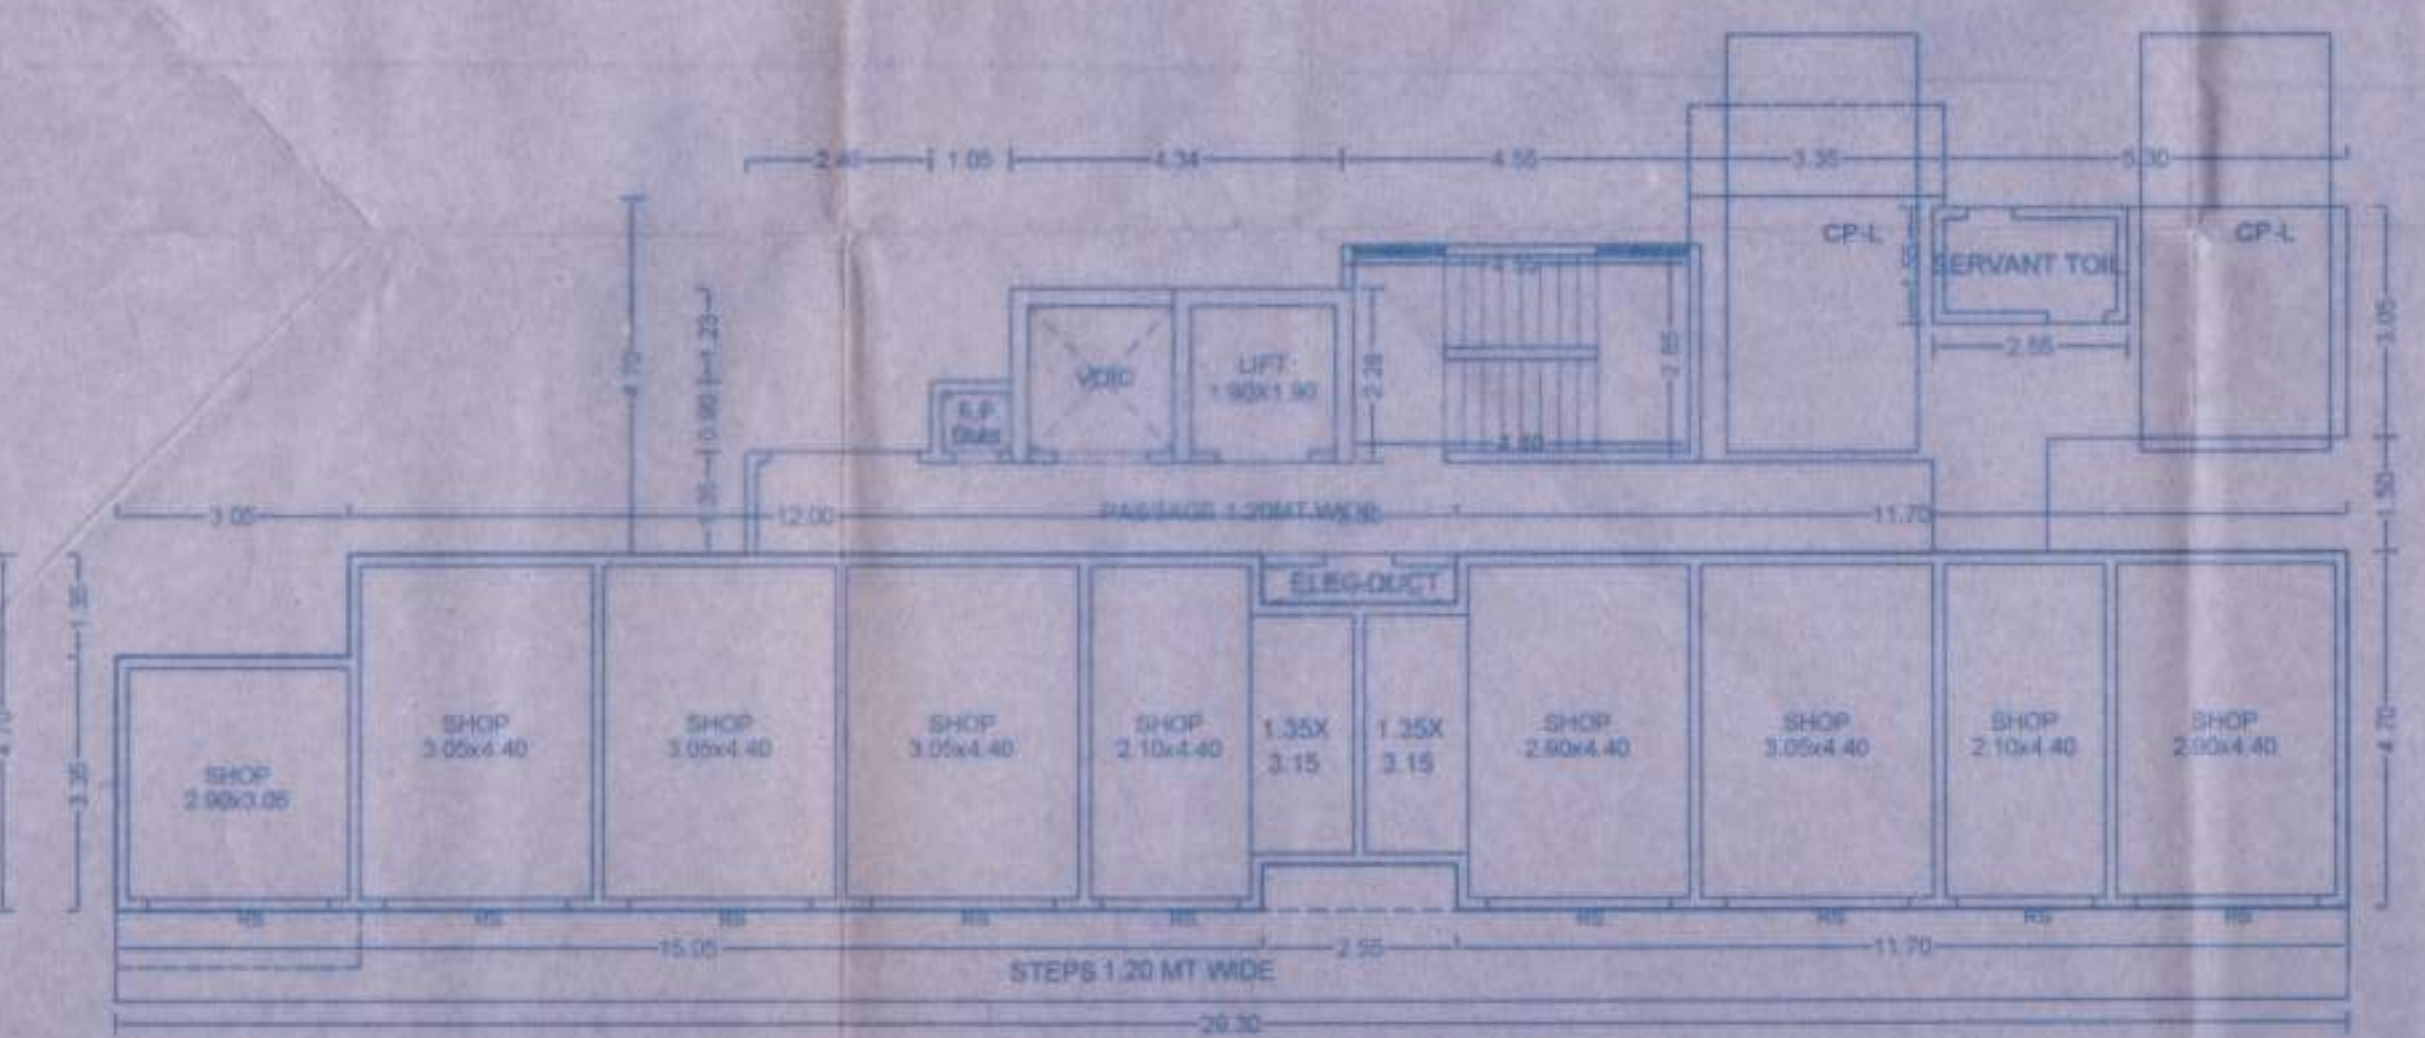

GROUND FLOOR PLAN
SCALE - 1:100

TYPICAL - 1-4 FLOOR PLAN

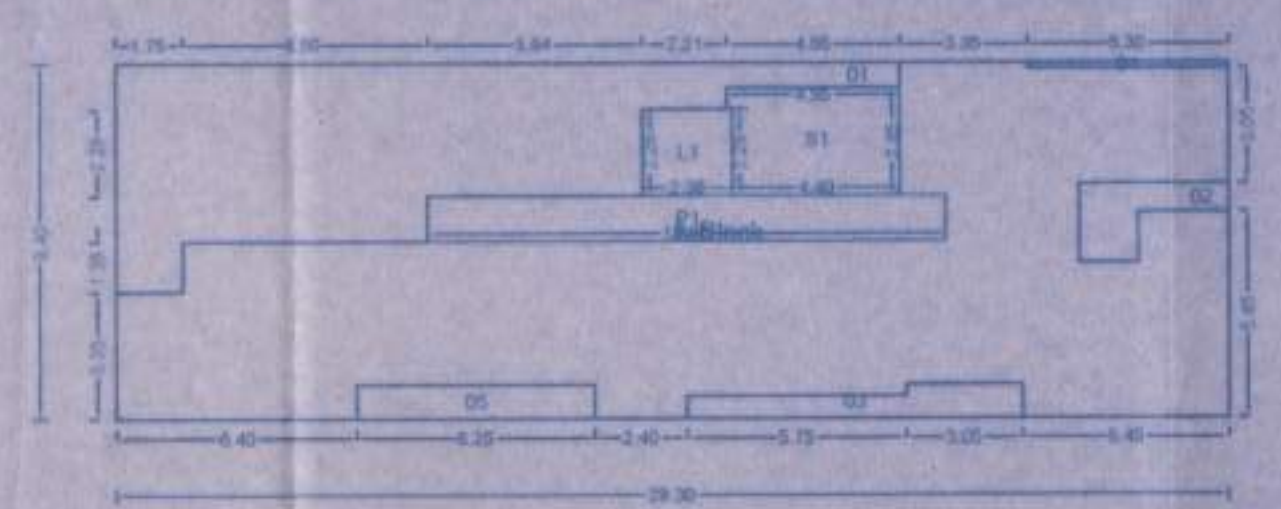


Polygon	Area
A-Block	275.42
D1	66.53
D2	5.05
D3	8.20
D4	0.80
D5	5.63
L1	5.38
P1	16.32
S1	12.83
Total	156.69


FLOOR WISE FSI STATEMENT: BLDG TYPE (B)

FLOORS	FSI AREA				BALCONY	PASSAGE	STAIR	LIFT	TENEMENTS	TOTAL FSI AREA
	COMM	RESL	IND	SPEC						
TERRACE FLOOR	0.00	0.00	0.00	0.00	0.00	0.00	0.00	0.00	0	0.00
FOURTH FLOOR	0.00	192.84	0.00	0.00	14.79	16.32	12.83	5.38	4	192.84
THIRD FLOOR	0.00	192.84	0.00	0.00	14.79	16.32	12.83	5.38	4	192.84
SECOND FLOOR	0.00	192.84	0.00	0.00	14.79	16.32	12.83	5.38	4	192.84
FIRST FLOOR	0.00	192.84	0.00	0.00	14.79	16.32	12.83	5.38	4	192.84
GROUND FLOOR	192.41	0.00	0.00	0.00	0.00	0.00	12.83	5.38	0	192.41
Total	192.41	611.34	0.00	0.00	60.15	60.15	63.15	26.80	16	741.15

GROUND FLOOR PLAN

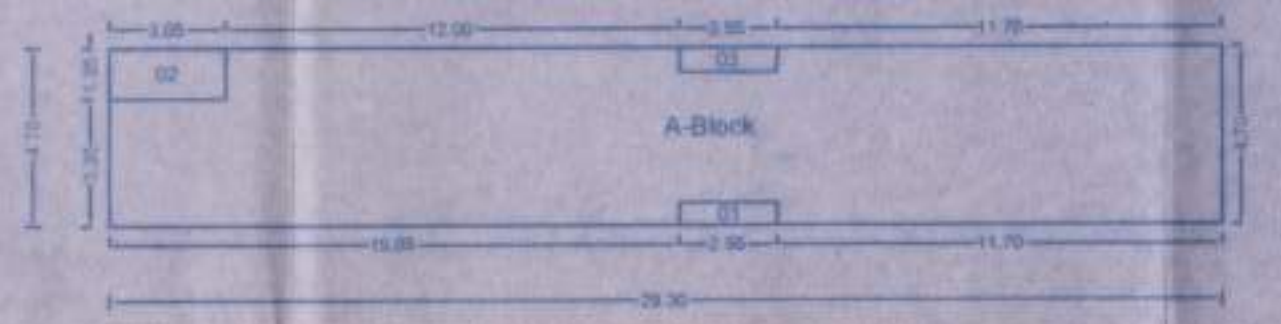

Polygon	Area
A-Block	137.71
D1	1.83
D2	4.12
D3	1.86
Total	130.40

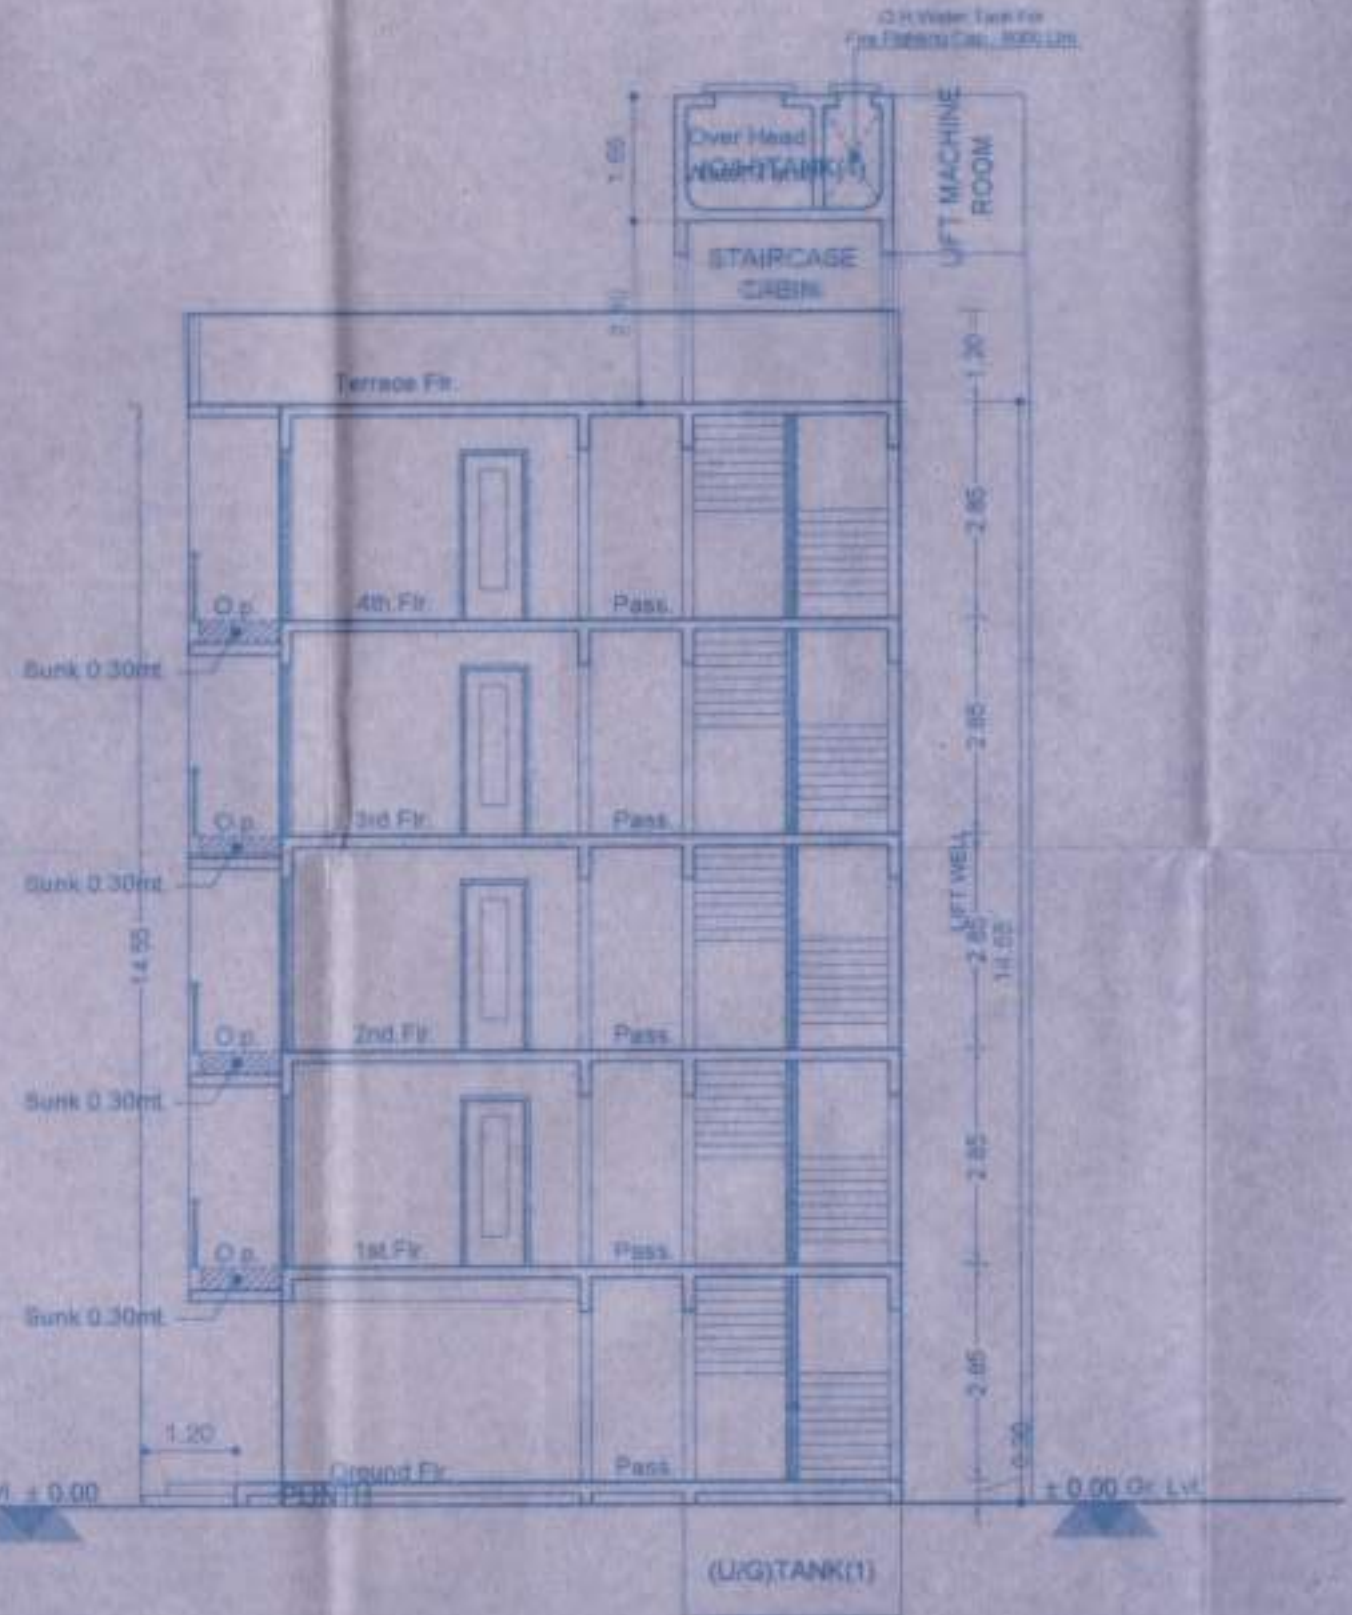

SECTION - A-A
SCALE - 1:100

STAMP OF APPROVAL

मंडलदे पत्र क्र. विभागनपा/न/... 20/02/2017-17
दि. 22/02/2017... मधील अदी शर्तीत
संघनकारक रहल मूळ/सुगरीत बांधकाम
लकाजे (पाठि पत्रासह) मजूर

(Signature)
भाबुल 20/02/17

मिरा-भाईर महानगरपालिका

(Signature)
नवायक नगर रचनाकार
मिरा भाईर महानगर पालिका

BUILDING: BLDG TYPE (B)

SCHEDULE OF OPENING: BLDG TYPE (B)

NAME	LENGTH	HEIGHT	NOS.
D2	0.75	2.10	28
D1	0.90	2.10	20
D2	0.90	2.10	04
D	1.04	2.10	08
D	1.05	2.10	08
RS	1.80	2.10	02
RS	2.40	2.10	07

SCHEDULE OF OPENING: BLDG TYPE (B)

NAME	LENGTH	HEIGHT	NOS.
V	0.60	1.20	32
W2	1.20	1.20	16
W2	1.35	1.20	08
W2	1.50	1.20	04
D1	1.55	1.20	04
W1	1.80	1.20	08
W	2.10	1.20	16

BALCONY CALCULATIONS: BLDG TYPE (B)

FLOOR	SIZE	AREA	TOT. AREA
FOURTH FLOOR	1.20 X 3.36 X 1	4.02	14.80
	0.90 X 6.25 X 1	5.63	
	0.90 X 3.05 X 1	2.75	
THIRD FLOOR	0.75 X 3.20 X 1	2.40	14.80
	1.20 X 3.36 X 1	4.02	
	0.90 X 6.25 X 1	5.63	
SECOND FLOOR	0.90 X 3.05 X 1	2.75	14.80
	0.90 X 6.25 X 1	5.63	
	0.75 X 3.20 X 1	2.40	
FIRST FLOOR	1.20 X 3.36 X 1	4.02	14.80
	0.75 X 3.20 X 1	2.40	
	0.90 X 6.25 X 1	5.63	
Total			58.16

OWNER'S NAME

M/S. ORBIT PROPERTIES
Plot No. 49, Rainbow House, Naya Nagar, Mira Road (E)

PROJECT INFORMATION

PLOT NO: SURVEY NO.: S. No. 401, H.No. 48
VILLAGE: Ghatke

ARCHITECT NAME

Avinash Shrivastava
101, 'West View' Bldg., A-25 Sector-2, Shanti Nagar,
100' 42' D. P. Road, Mira Road (E), Dist. Thane-401 107
Tel. 2611 1447

JOB NO.	DRG. NO.	SCALE	DRAWN BY/CHECKED BY
		1:100	NITESH / AJP/19/16
INWARD NO. 0073		DATE	16-10-2014
KEY NO. 00		SHEET NO.	3/2