

ITEM	DESCRIPTION	QUANTITY	UNIT	UNIT PRICE	TOTAL
1
2
3
4
5
6
7
8
9
10



ITEM	DESCRIPTION	QUANTITY	UNIT	UNIT PRICE	TOTAL
...

ITEM	DESCRIPTION	QUANTITY	UNIT	UNIT PRICE	TOTAL
...

FOR RAJAK JIGNA ASSOCIATES
...

ITEM	DESCRIPTION	QUANTITY	UNIT	UNIT PRICE	TOTAL
...

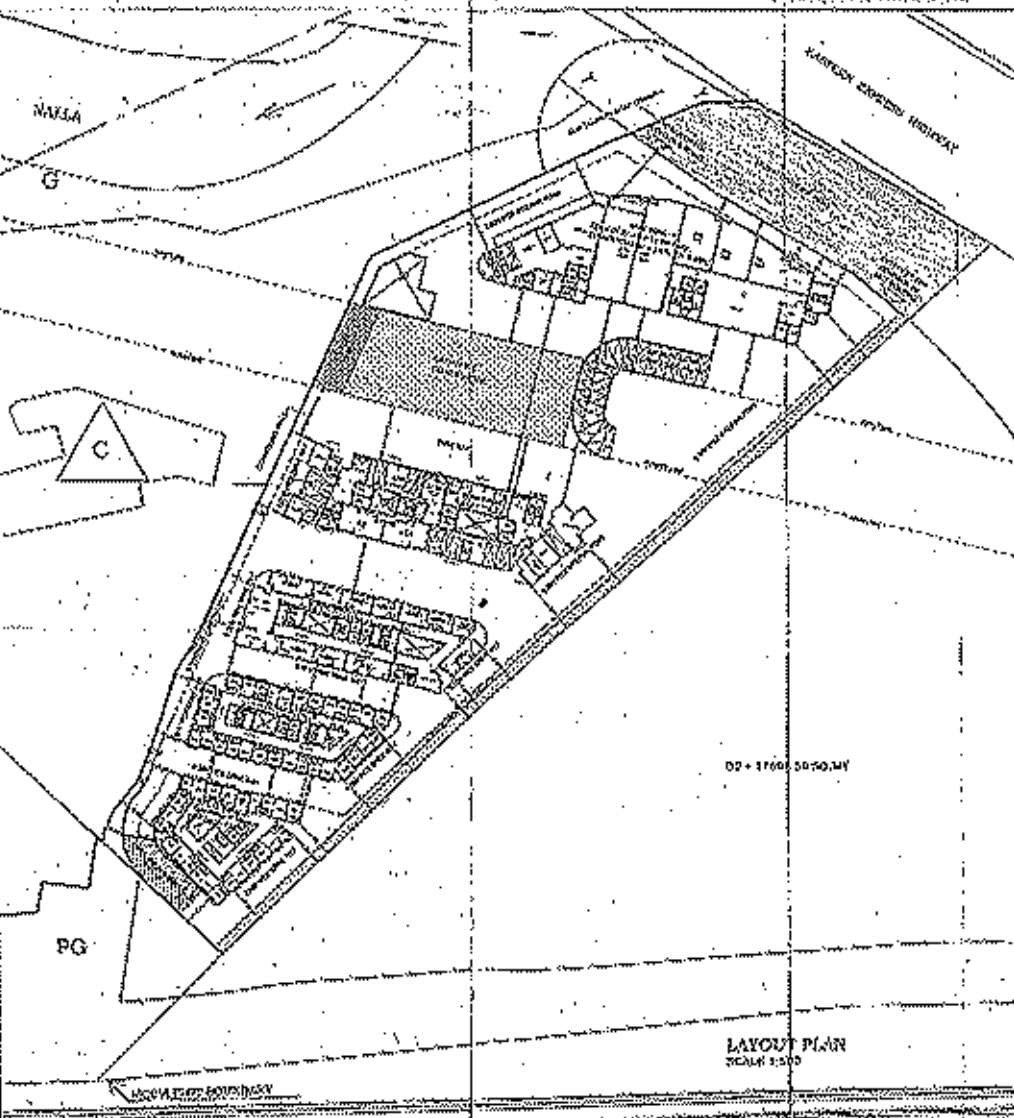

PROFORMA 'A'	
SCHEDULE PARTIALS	
NO.	DESCRIPTION
1	...
2	...
3	...
4	...
5	...
6	...
7	...
8	...
9	...
10	...
11	...
12	...
13	...
14	...
15	...
16	...


PROFORMA 'B'	
CERTIFICATE OF ESTEEM	
...	
DATE OF DATE OF RECEIPT OF PLANS	...
DATE OF DATE OF APPROVAL OF PLANS	...
SIGNATURE OF ENGINEER	
Mr. RAJAK JIGNA ASSOCIATES	
NAME	...
ADDRESS	...
Catapult Realty Consultants ...	

For RAJAK JIGNA ASSOCIATES

PARTNER

LAYOUT
Sheet No. - 2/2

ROAD SET BACK

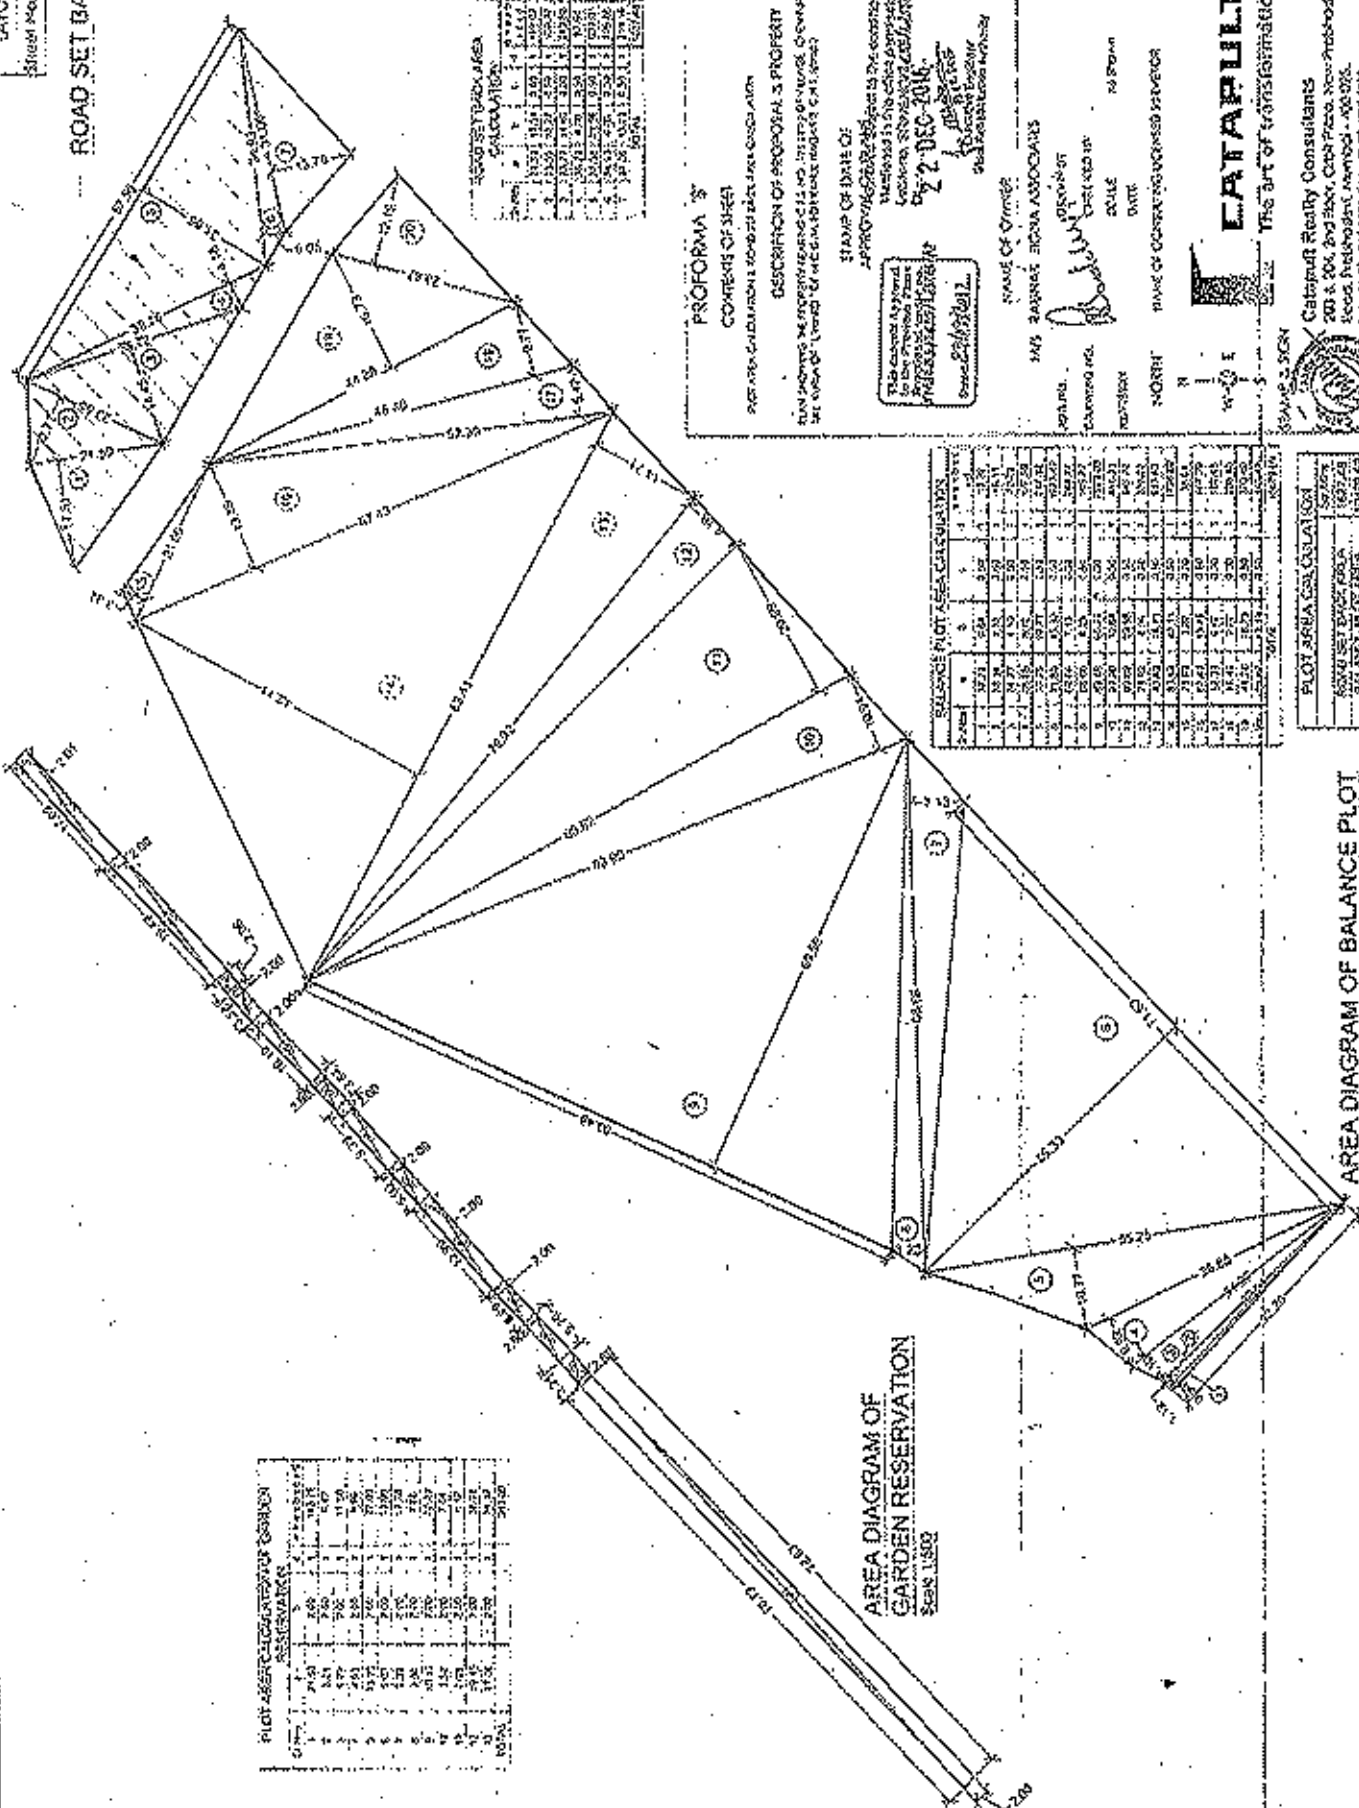

PILOT AREA CALCULATION

Sl. No.	Area (sq. m)	Area (sq. ft)
1	100.00	1076.41
2	100.00	1076.41
TOTAL	2000.00	21528.22

BALANCE PLOT AREA CALCULATION

Sl. No.	Area (sq. m)	Area (sq. ft)
1	100.00	1076.41
2	100.00	1076.41
TOTAL	2000.00	21528.22

PROFORMA 3

CONTENTS OF SHEET

DESCRIPTION OF PROPOSED PROPERTY

APPROVED BY DATE OF

APPROVED BY DATE OF

BALANCE PLOT AREA CALCULATION

Sl. No.	Area (sq. m)	Area (sq. ft)
1	100.00	1076.41
2	100.00	1076.41
TOTAL	2000.00	21528.22

PILOT AREA CALCULATION

Sl. No.	Area (sq. m)	Area (sq. ft)
1	100.00	1076.41
2	100.00	1076.41
TOTAL	2000.00	21528.22

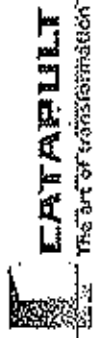


CATAPULT
THE ART OF TRANSFORMATION

Catapult Realty Consultants
201 & 204, 2nd Floor, C-Block, New Prohabsra
Sector, Indraprastha, New Delhi - 110 028.
Tel: 011-26113891, 26113892, 26113893
Email: info@catapultrealty.com, www.catapultrealty.in

For RAUNAK JIGNA ASSOCIATES


PARTNER

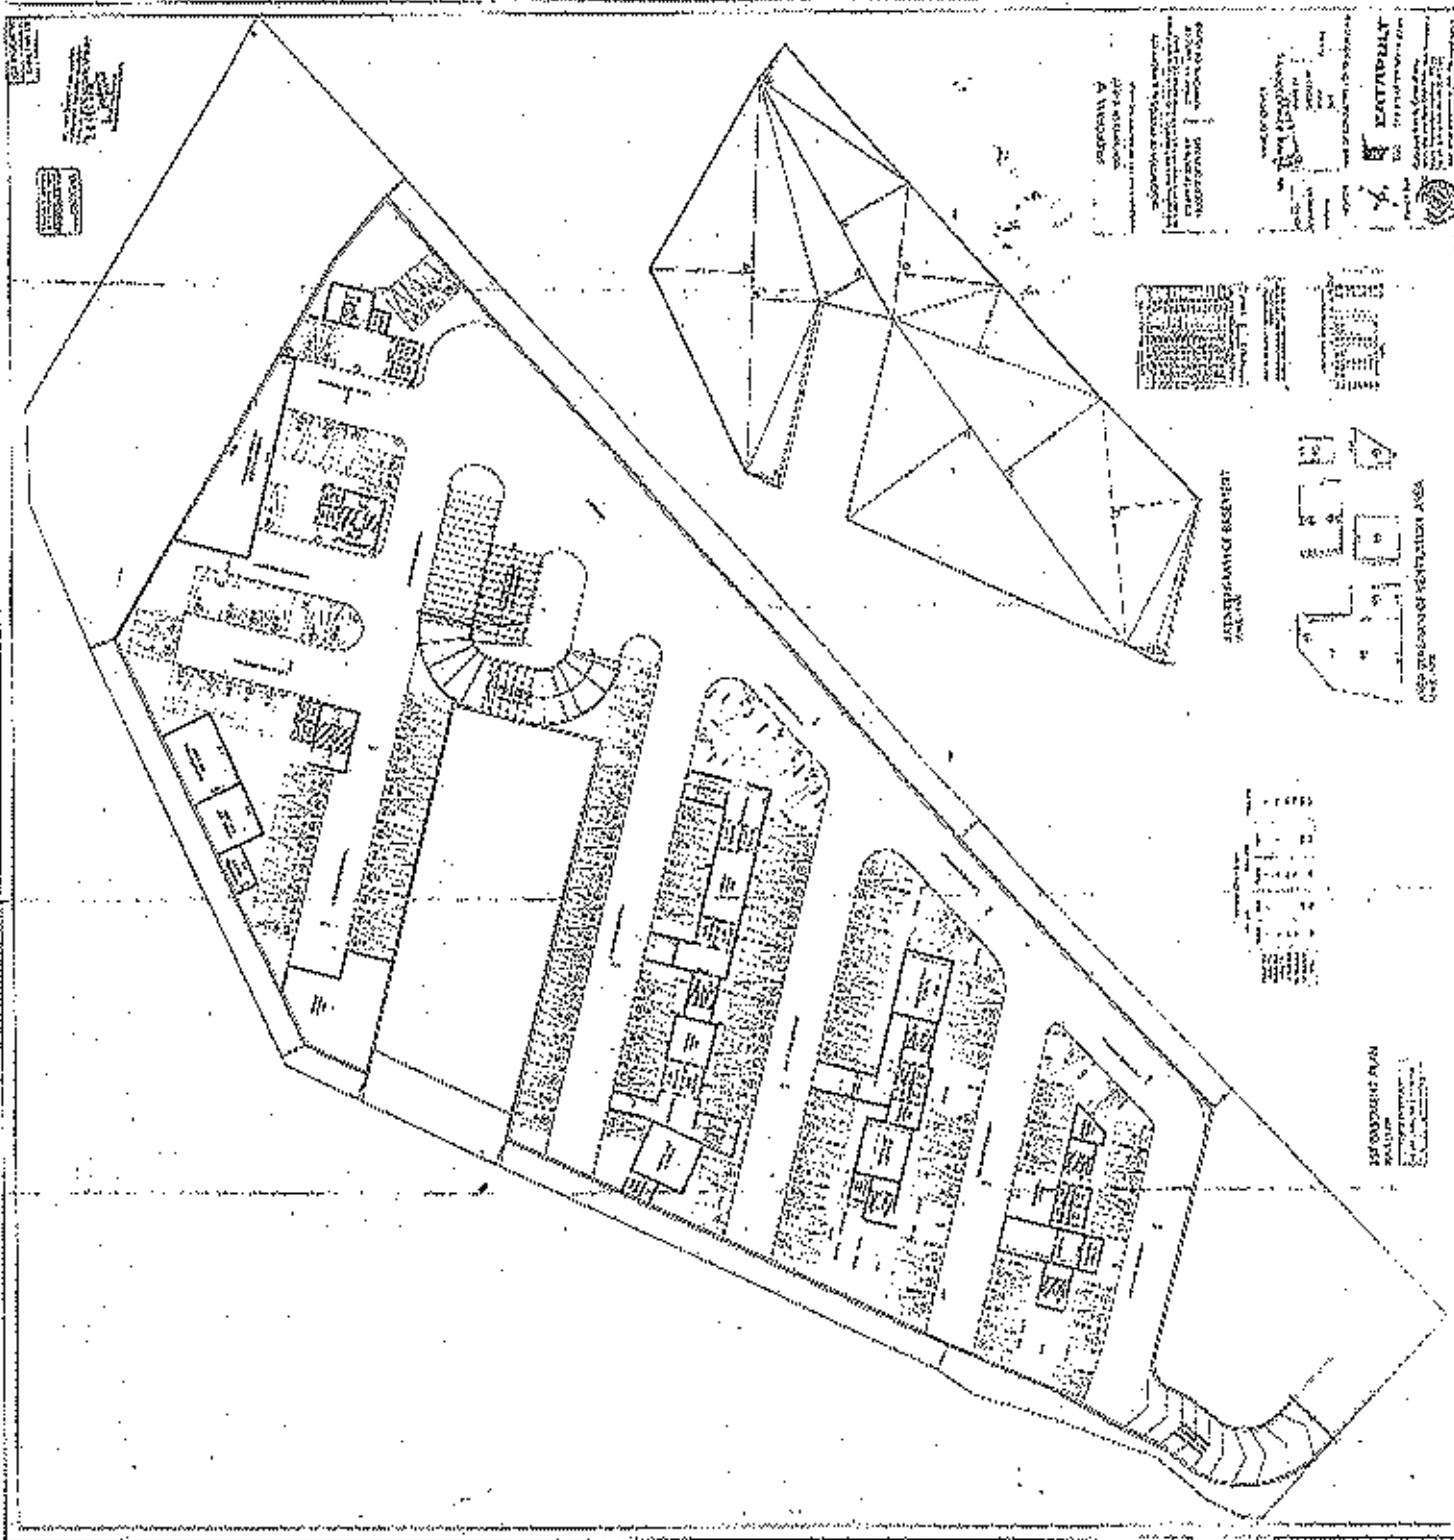

RAUNAK JIGNA ASSOCIATES
 ARCHITECTS
 101, 102, 103,1000.

For RAUNAK JIGNA ASSOCIATES

PARTNER

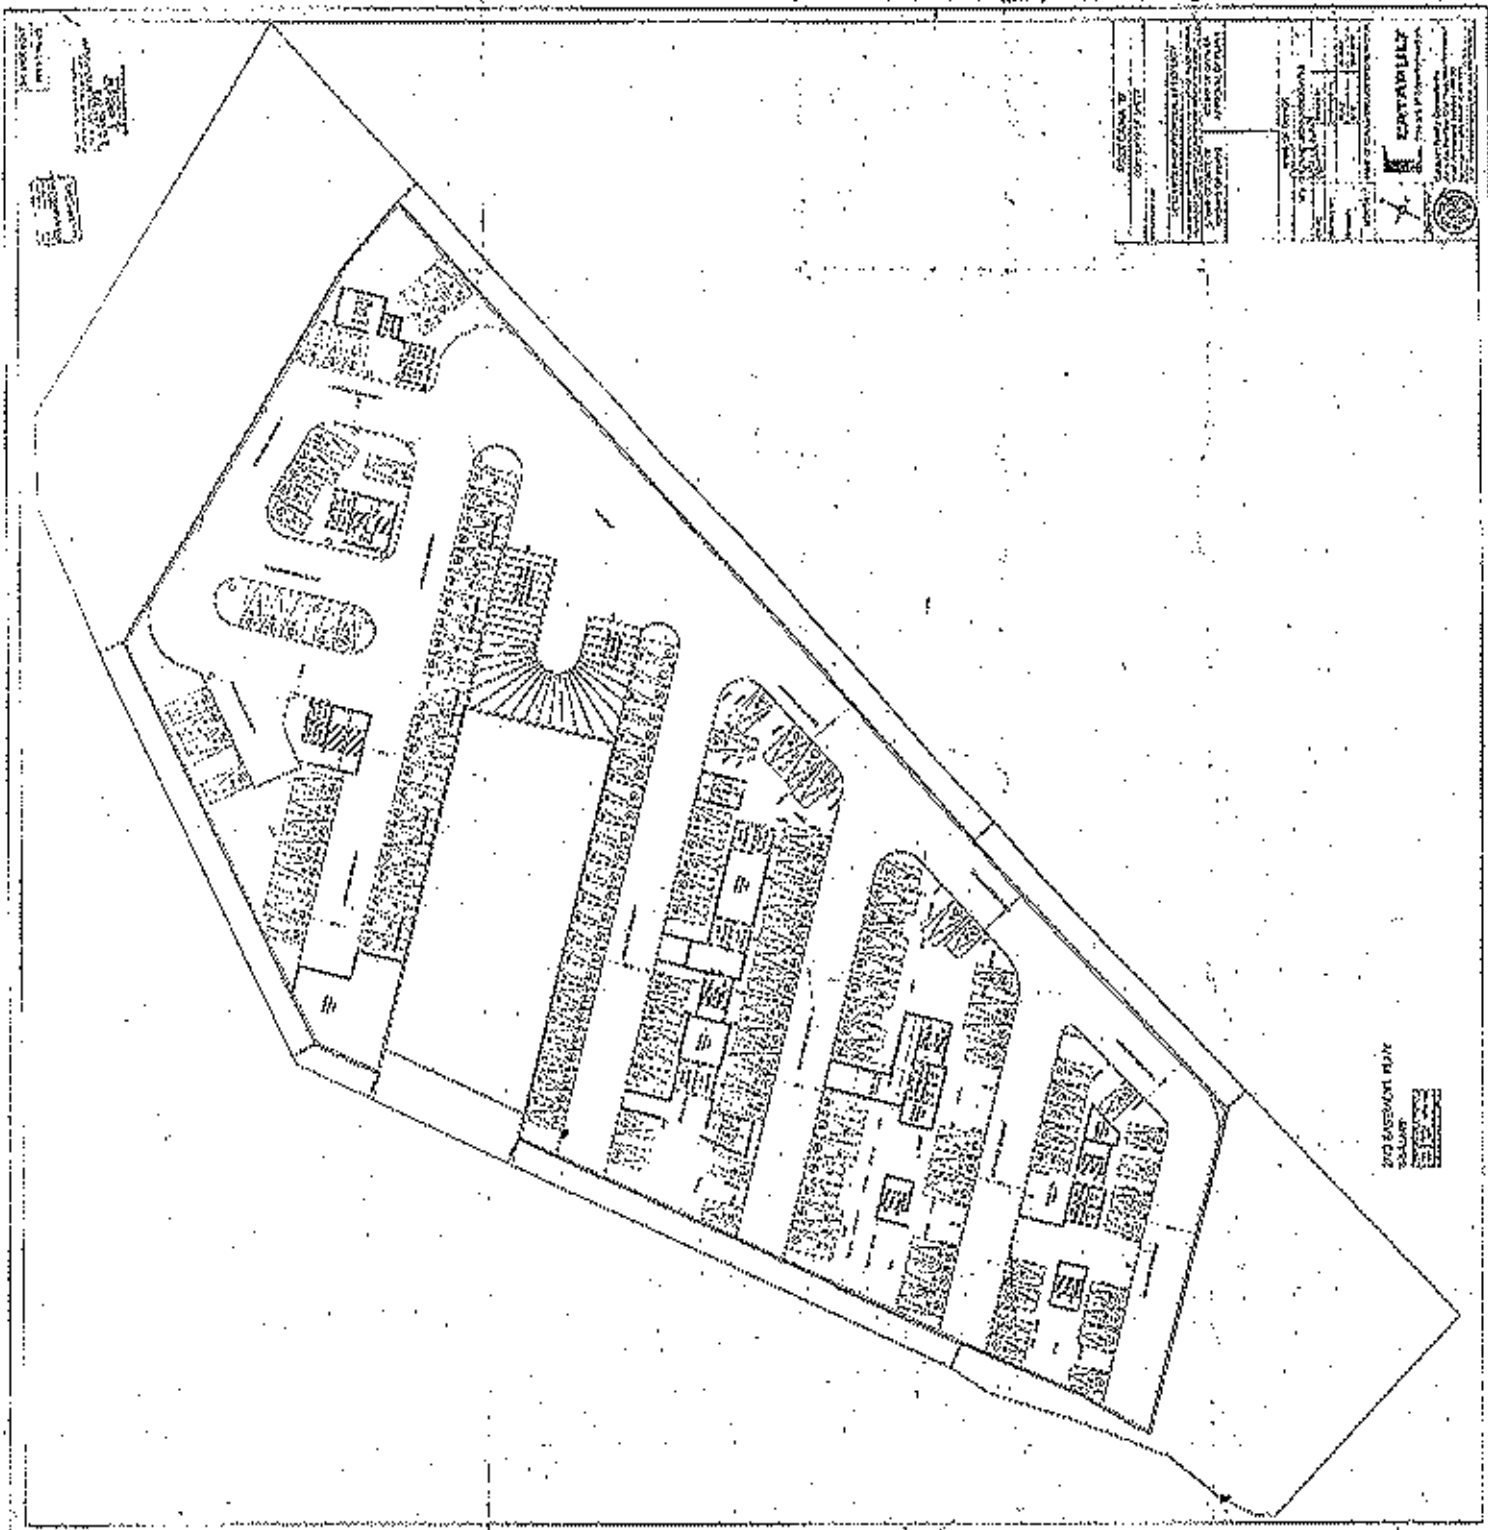


DATE: 10/1/2010	PROJECT: [illegible]
DRAWN BY: [illegible]	CHECKED BY: [illegible]
SCALE: [illegible]	APPROVAL: [illegible]
FOR THE ARCHITECT:	
[illegible signature]	
[illegible title]	

2ND ELEVATION PLAN
SEALANT

For RAUQAK JIGNA ASSOCIATES

PARTNER

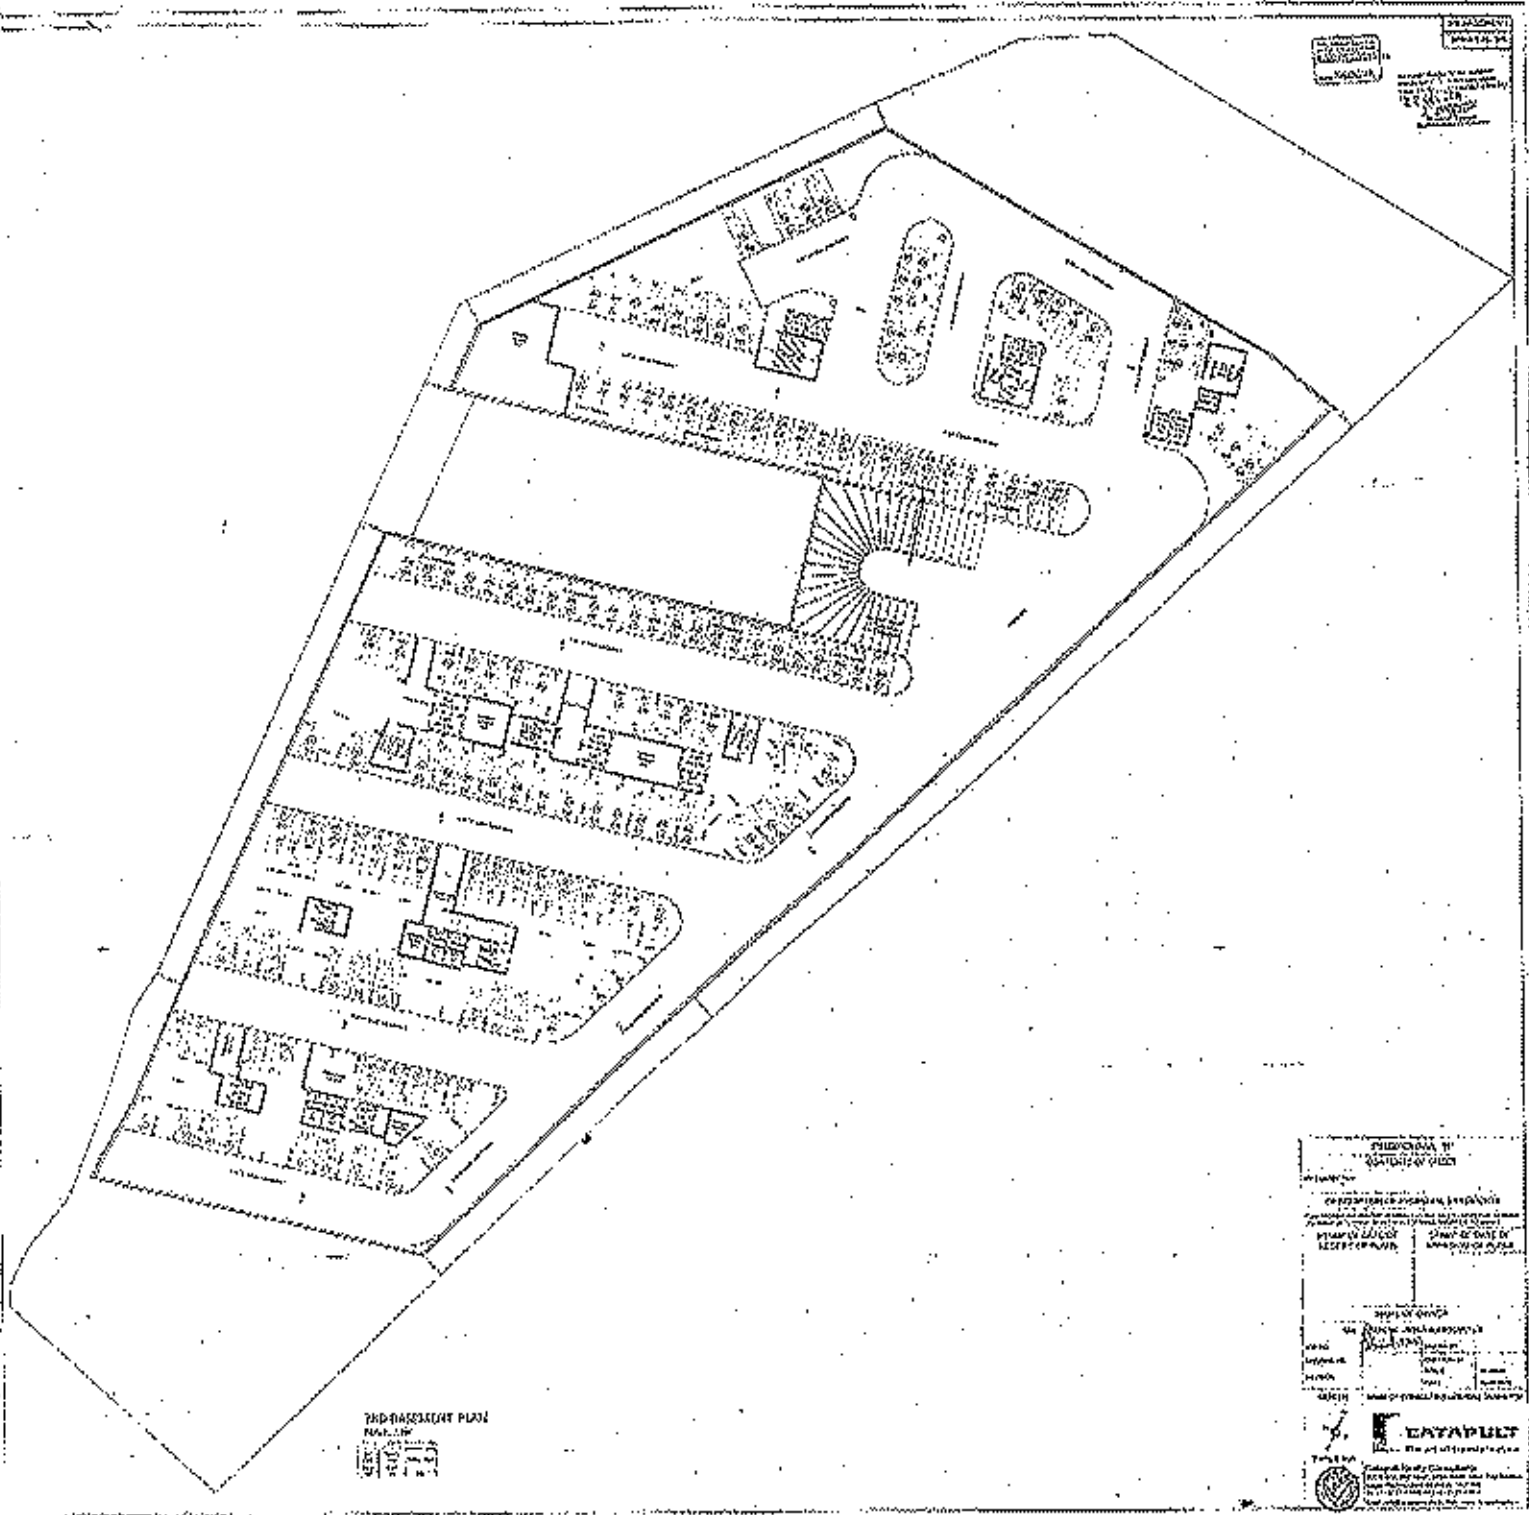

PREPARED BY
 DATE
 SCALE
 SHEET NO.

THE DEVELOPER'S PLAN
 NO. 100/100/100/100

APPROVED BY
 AUTHORITY
 DATE
 SCALE
 SHEET NO.

REGISTERED
 NO.


ESTABLISH
 NO.

THE DEVELOPER'S PLAN
 NO. 100/100/100/100

For RANNAK JIGNA ASSOCIATES

[Handwritten signature]

PARTNER

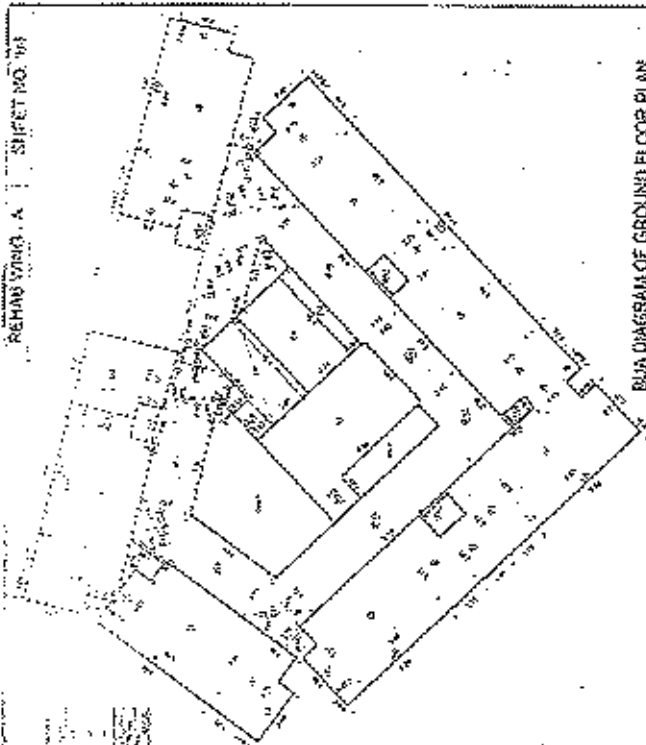

PLAN DIAGRAM OF GROUND FLOOR PLAN
SECTION A

NO.	DESCRIPTION	AREA (SQ. FT.)	PERCENTAGE
1
2
PROPOSAL 'B'
COUNTY OF SHERIDAN

CLASSIFICATION OF PROPOSED DEVELOPMENT
RESIDENTIAL - MULTIFAMILY

STAMP OF DATE OF RECEIPT OF PLANS
APPROVED BY THE BOARD OF ZONING

NAME OF OWNER
RAHNAVING ASSOCIATES

NAME OF ARCHITECT/ENGINEER
CATAPULT

PROJECT NO. 2024-003

DATE 10/15/2024


PROJECT ADDRESS 1000 10th Ave SW, Billings, MT 59102

PROJECT NO. 2024-003

DATE 10/15/2024

PROJECT ADDRESS 1000 10th Ave SW, Billings, MT 59102


NO.	DESCRIPTION	AREA (SQ. FT.)	PERCENTAGE
1
2
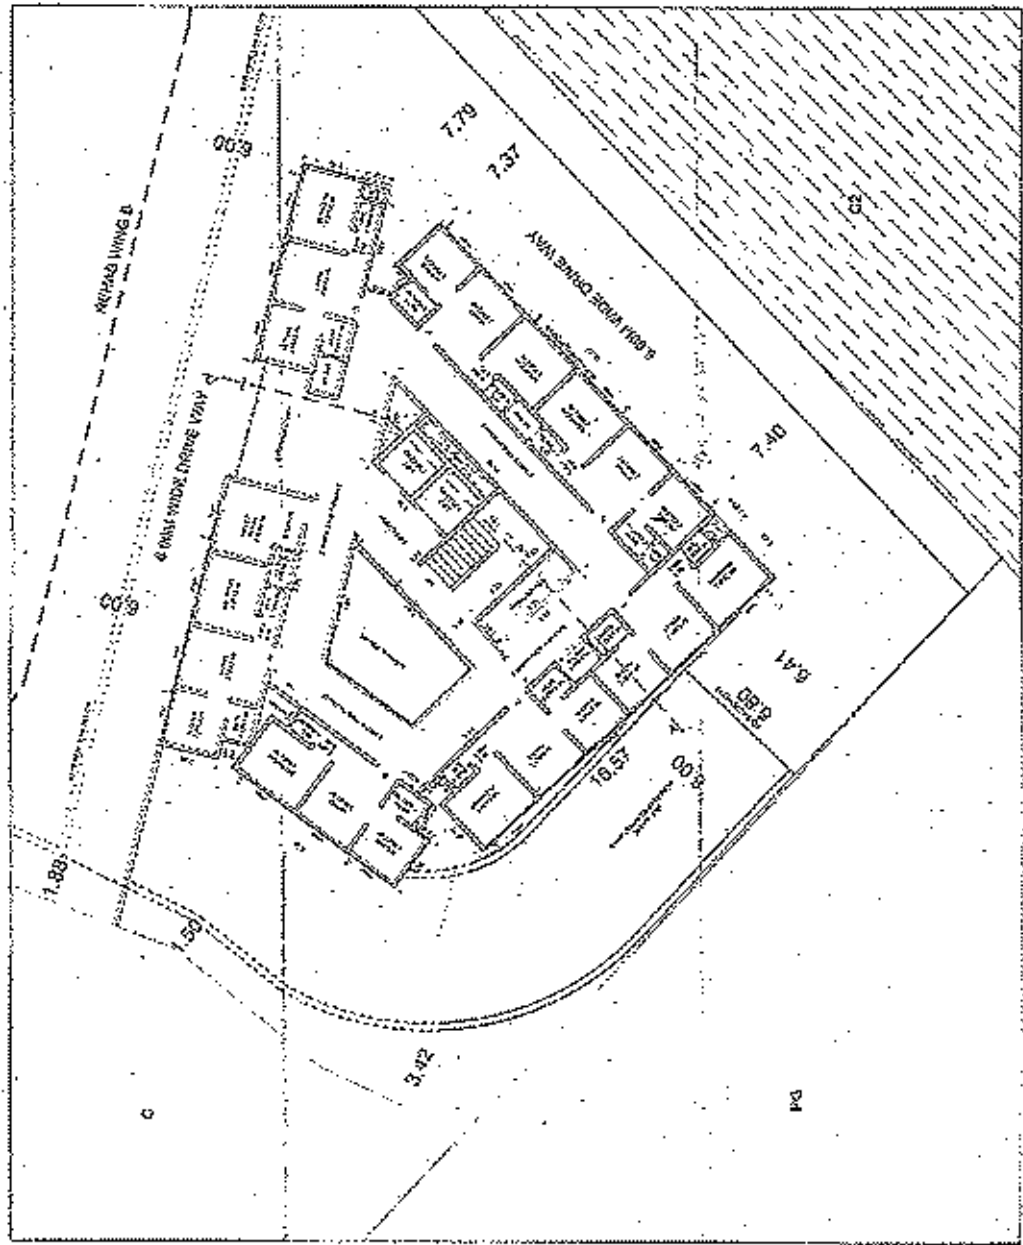


GROUND FLOOR PLAN
SECTION A

For RAHNAV JIGNA ASSOCIATES


PARTNER

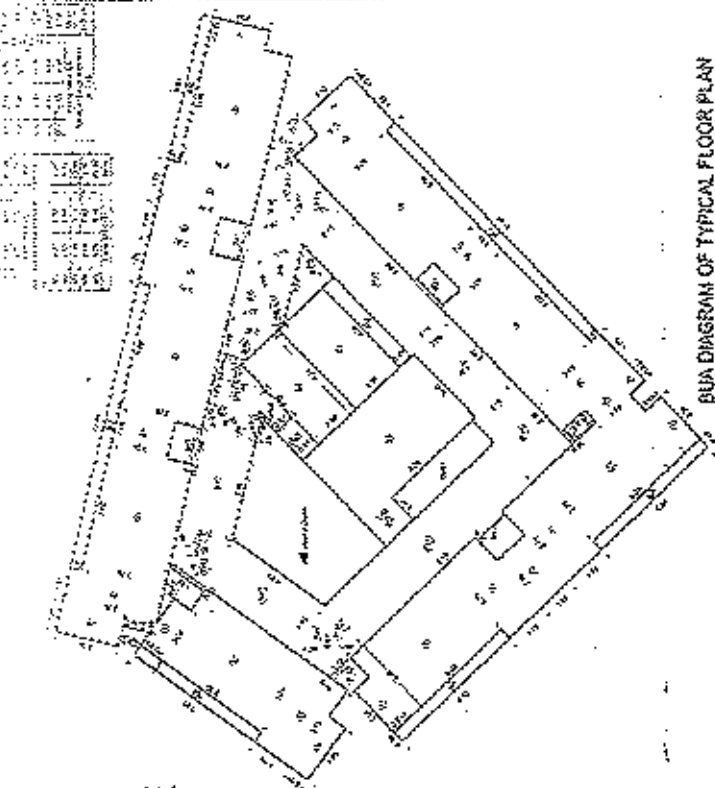


BUA DIAGRAM OF TYPICAL FLOOR PLAN
SCALE 1/4" = 1'-0" (SEE DIMENSIONS TO CORNER 1/4" TO 1/4" & 1/4" TO 1/4")

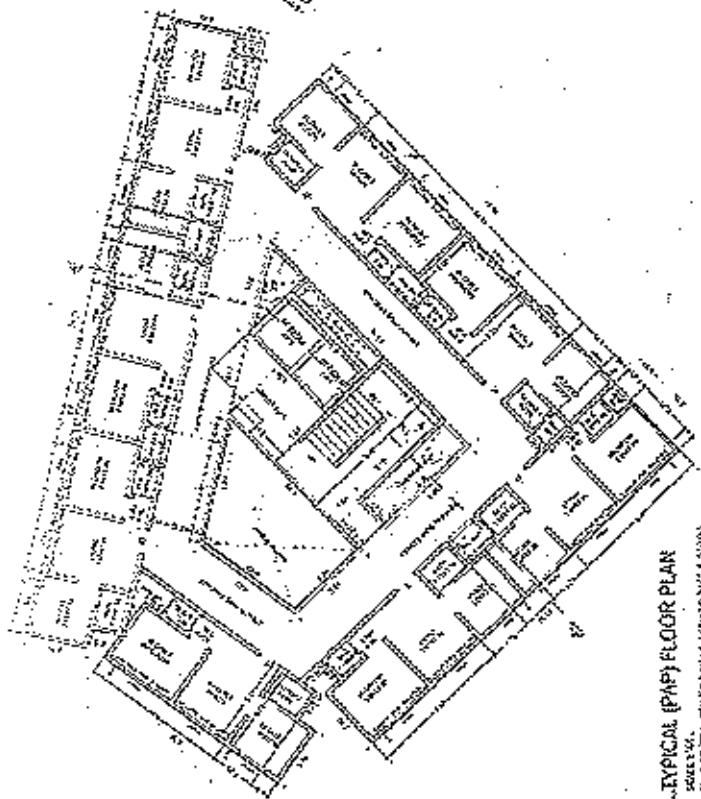

TYPICAL (PAP) FLOOR PLAN
SCALE 1/4" = 1'-0" (SEE DIMENSIONS TO CORNER 1/4" TO 1/4" & 1/4" TO 1/4")

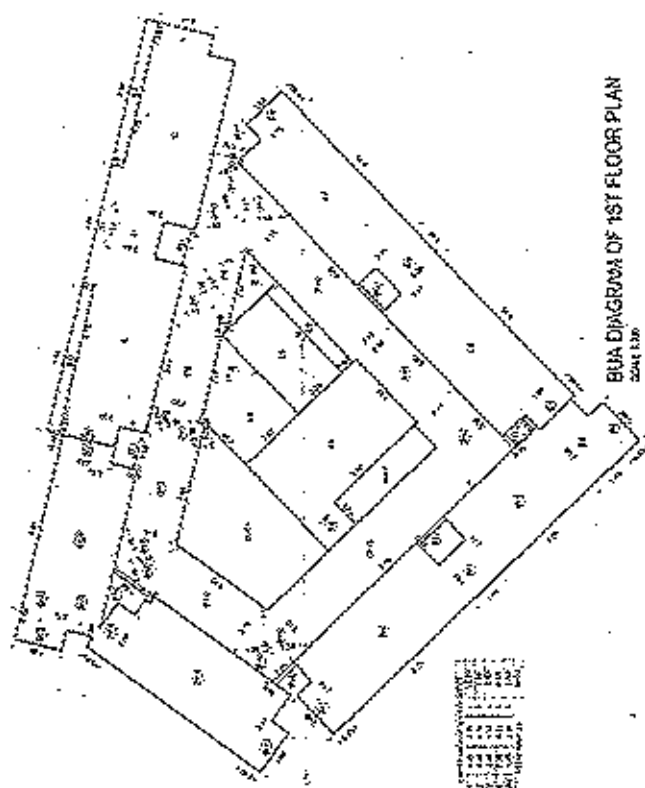

BUA DIAGRAM OF 1ST FLOOR PLAN
SCALE 1/4" = 1'-0"

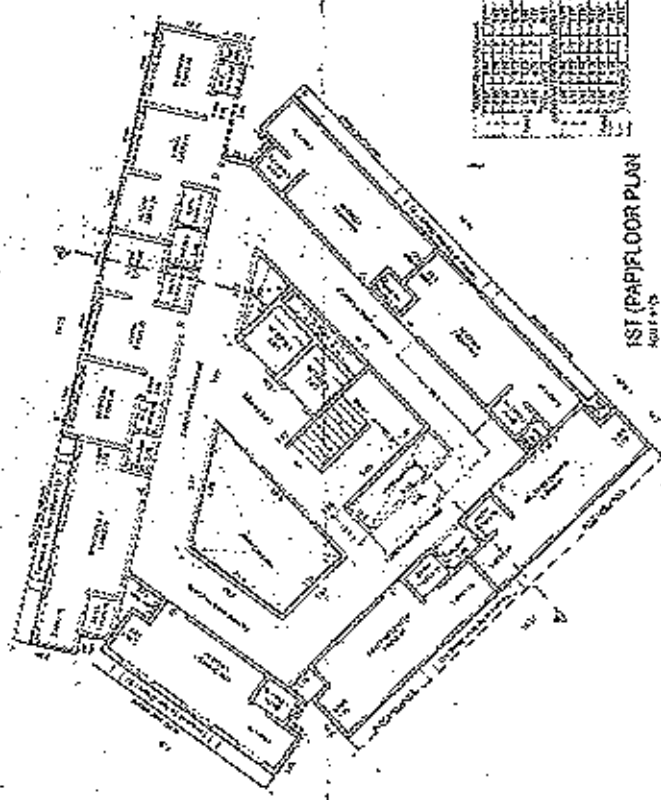

1ST (PAP) FLOOR PLAN
SCALE 1/4" = 1'-0"

NO.	DESCRIPTION	QTY	UNIT	AMOUNT
1
2
PROFORMA 'B'

CONTENTS OF SHEET

MINOR REVISIONS

DEPARTMENT OF PROPERTY

STAMP OF DATE OF APPROVAL OF PLANS

STAMP OF DATE OF APPROVAL OF SPECIFICATIONS

NAME OF OWNER

AN INDIA JIGNA ASSOCIATES

NAME OF CONSULTANT ENGINEER

DATE

SCALE

PROJECT

NAME OF CONSULTANT ENGINEER

CATAPULT

THE ART OF ENGINEERING

MAKING IDEAS REALIZABLE


100, PLOT NO. 10, SECTOR - 10, GATE NO. 10, INDUSTRIAL AREA, PHASE - II, Gurgaon, Haryana

1001110000

For RAUNAK JIGNA ASSOCIATES


PARTNER

1	2	
---	---	---	---	---	---	---	---	---	----	----	-----

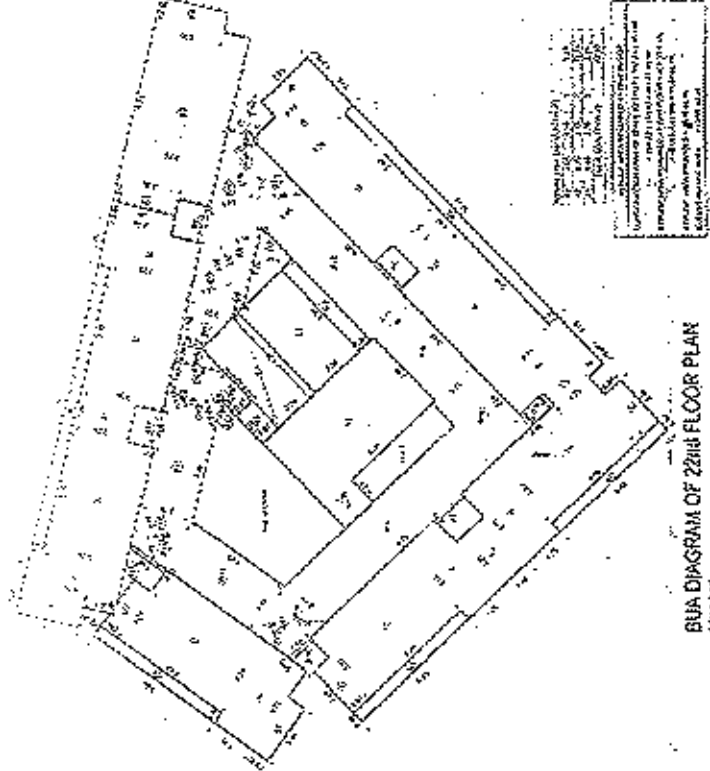

BUA DIAGRAM OF 22ND FLOOR PLAN
SCALE 1:200

1	2	
---	---	---	---	---	---	---	---	---	----	----	-----

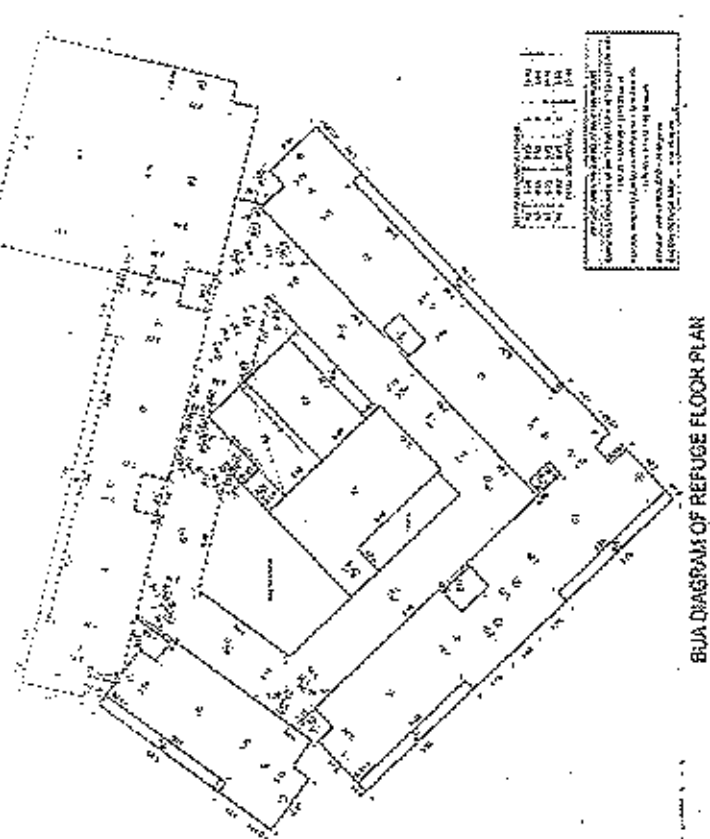

BUA DIAGRAMS OF REFUGE FLOOR PLAN
SCALE 1:100, GIN & ENTIRE

PROFESSOR & ARCHITECTS OF INDIA

DESCRIPTION OF PROJECT: HEMAB WING - A, 22ND FLOOR PLAN

STAMP OF DATE OF RECEIPT OF PLANS

STAMP OF DATE OF APPROVAL OF PLANS


NAME OF ENGINEER

NAME OF CONSULTING ENGINEER


CATAPULT

The JCI of Transformation

100-101, Sector 17, Gurgaon, Haryana

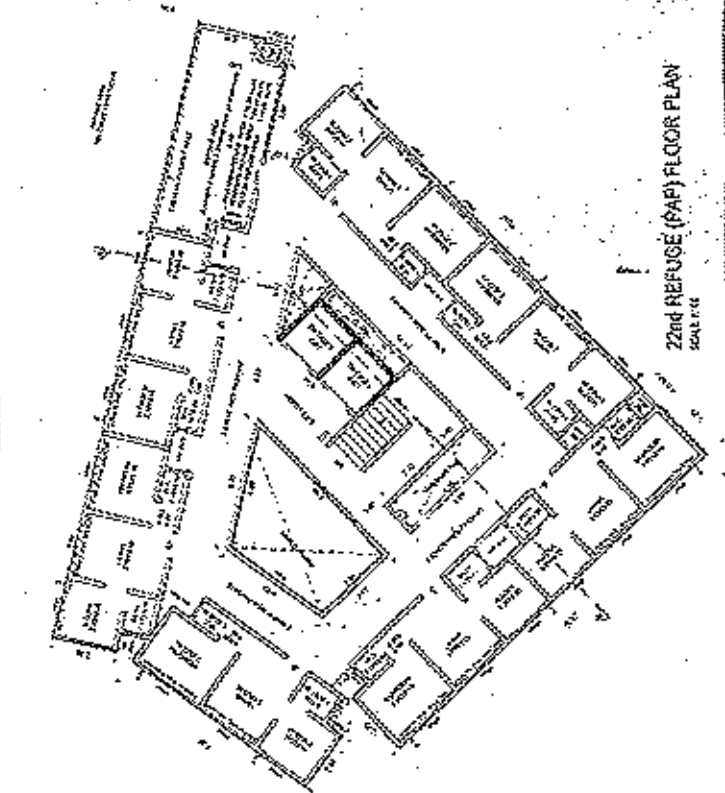

22nd REFUGE (PAP) FLOOR PLAN
SCALE 1:200


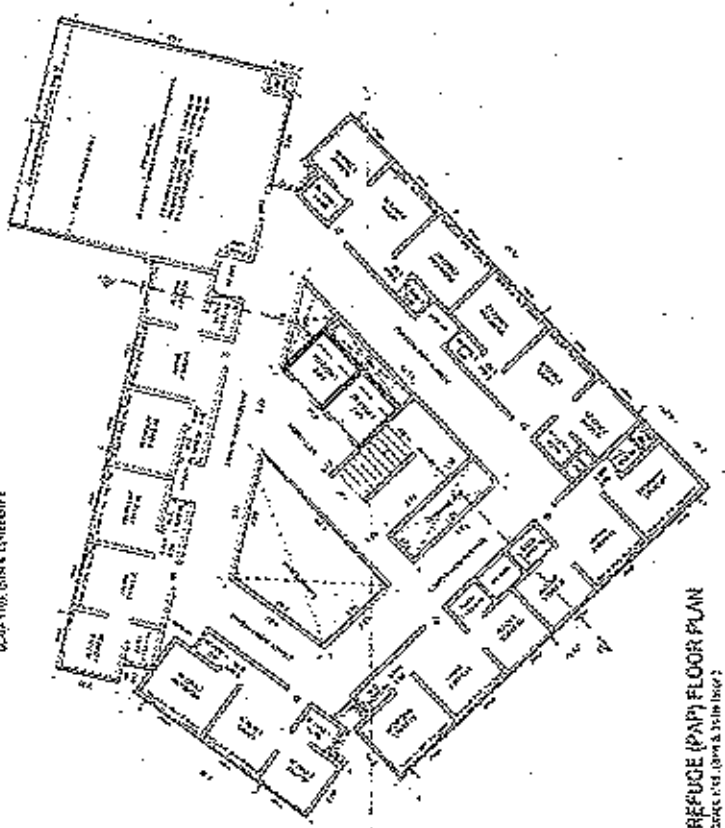


REFUGE (PAP) FLOOR PLAN
SCALE 1:100, GIN & ENTIRE

For RAUNAK JIGNA ASSOCIATES

[Handwritten Signature]

PARTNER

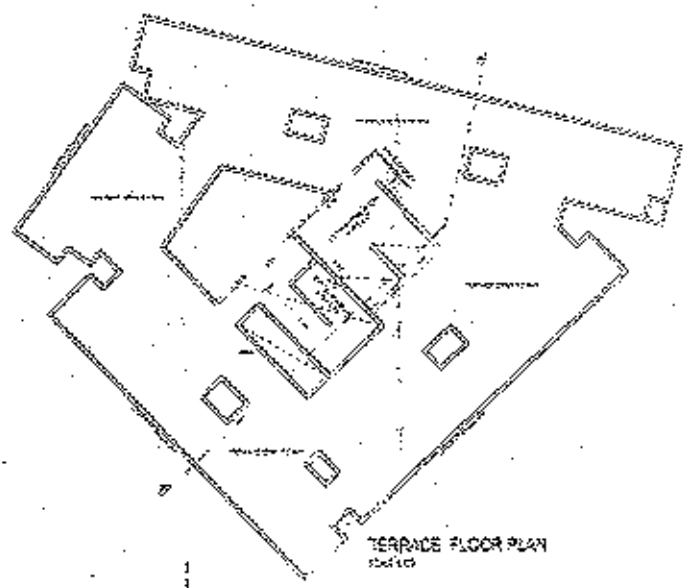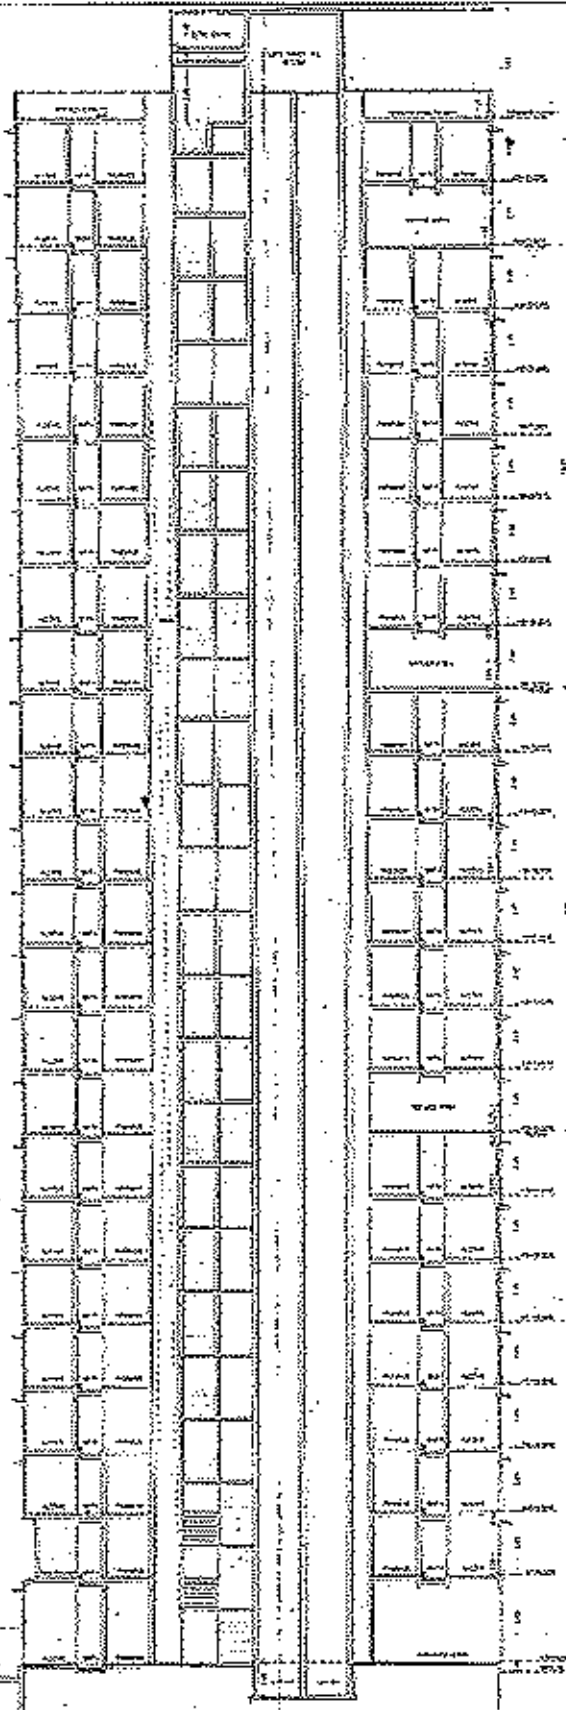

PROGRAM E
COVER SHEET

PROJECT NO. 1000000000

DATE OF SHEET: 10/10/2010

NAME OF CLIENT RAJESH JAIN RAJESH JAIN ASSOCIATES RAJESH JAIN ASSOCIATES RAJESH JAIN ASSOCIATES	NAME OF ARCHITECT RAJESH JAIN RAJESH JAIN ASSOCIATES RAJESH JAIN ASSOCIATES RAJESH JAIN ASSOCIATES
---	--

NO. OF SHEETS: 1000000000

DATE OF SHEET: 10/10/2010

DATE OF SHEET: 10/10/2010

CATALYT
FOR THE ARCHITECT

1000000000

1000000000

1000000000

For RAJESH JAIN ASSOCIATES



PARTNER

RAUNAK JIGNA ASSOCIATES

PROJECT NO. RAJ/001/001/001



1	2	3	4
5	6	7	8
9	10	11	12
13	14	15	16
17	18	19	20
21	22	23	24
25	26	27	28
29	30	31	32
33	34	35	36
37	38	39	40
41	42	43	44
45	46	47	48
49	50	51	52
53	54	55	56
57	58	59	60
61	62	63	64
65	66	67	68
69	70	71	72
73	74	75	76
77	78	79	80
81	82	83	84
85	86	87	88
89	90	91	92
93	94	95	96
97	98	99	100

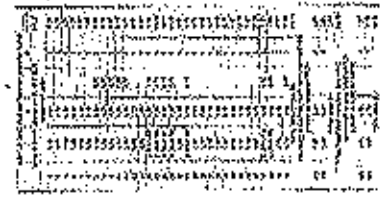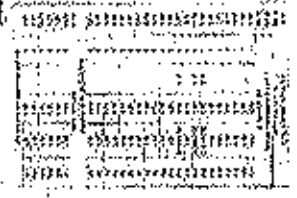

PROJECT NO. RAJ/001/001/001

DATE: 15/08/2023

SCALE: 1/4" = 1'-0"

PROJECT: RAUNAK JIGNA ASSOCIATES

DESIGNER: RAUNAK JIGNA ASSOCIATES

CHECKED: RAUNAK JIGNA ASSOCIATES

APPROVED: RAUNAK JIGNA ASSOCIATES

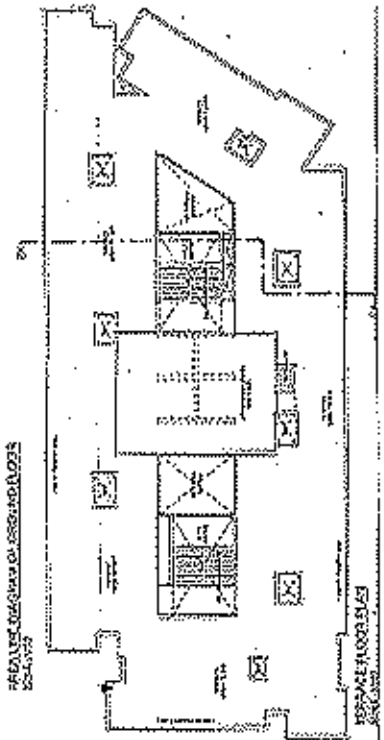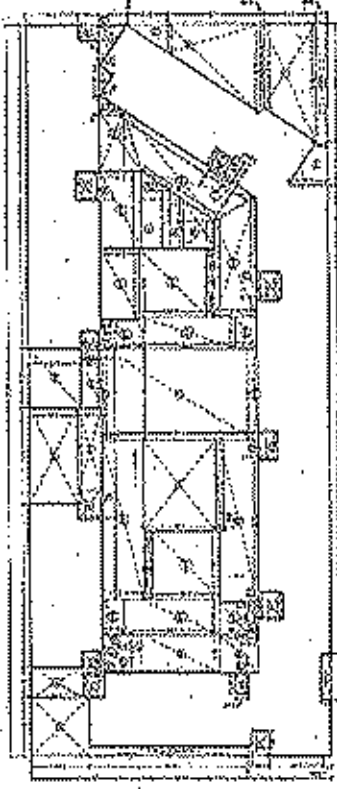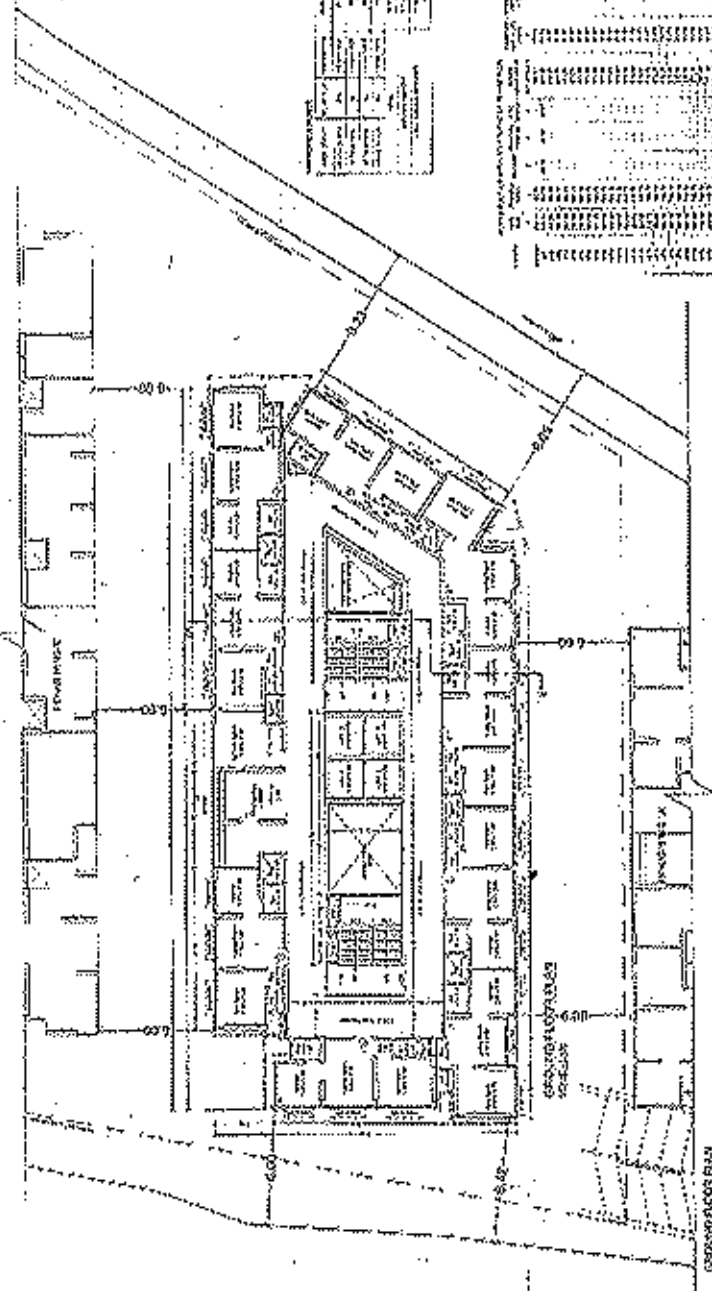


For RAUNAK JIGNA ASSOCIATES


Raunak Jigna

PARTNER

SECTION 201

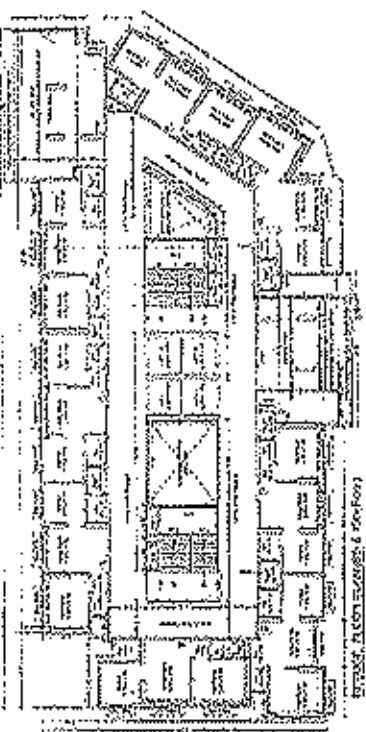

FIRST FLOOR PLAN

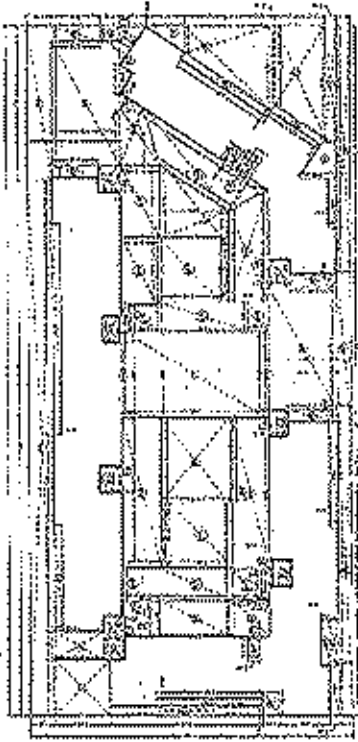


SECTION THROUGH ROOF


Table with multiple columns and rows of text, likely a schedule or specification list.

GENERAL NOTES


Professional seal and stamp area containing the text 'RAUNAK JIGNA ASSOCIATES' and 'ESTABLISHED 1980'.

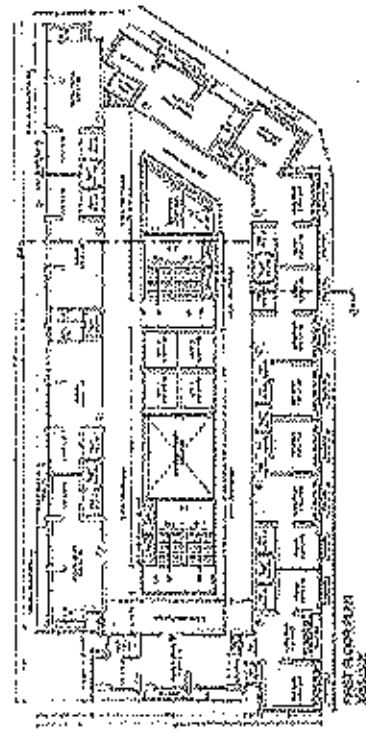


FIRST FLOOR PLAN

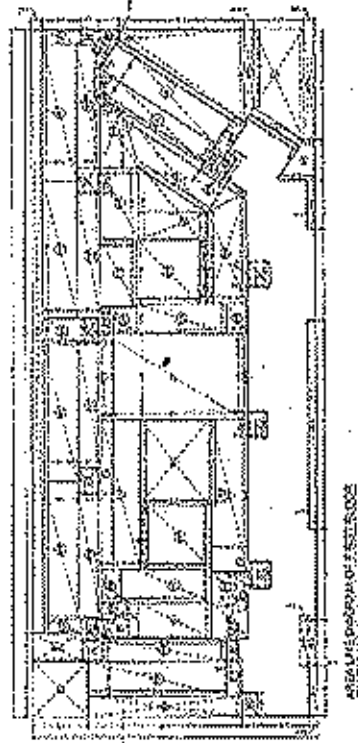

SECTION THROUGH ROOF

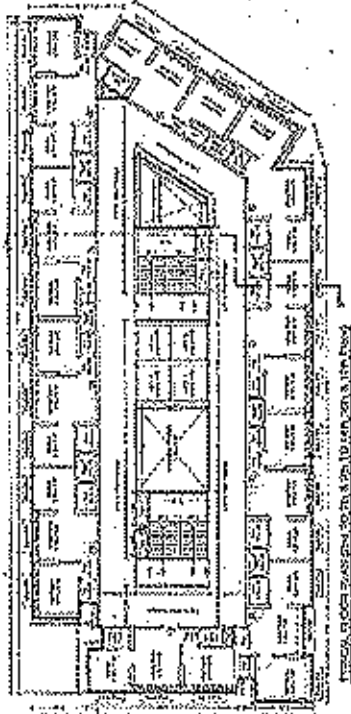

FIRST FLOOR PLAN

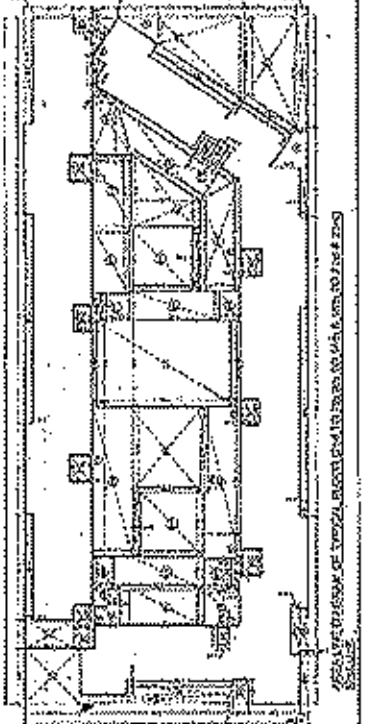


SECTION THROUGH ROOF


For RAUNAK JIGNA ASSOCIATES

[Handwritten signature]


PARTNER

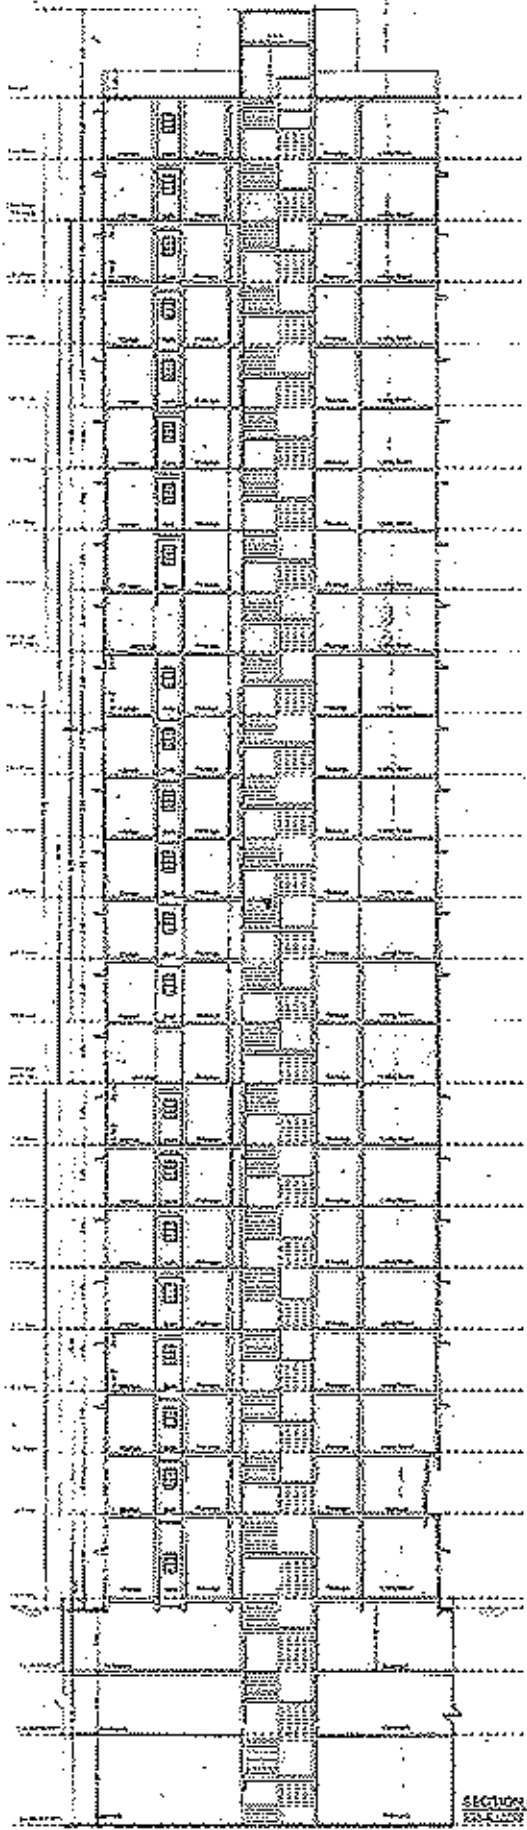


SECTION 6-0
2012-10-01

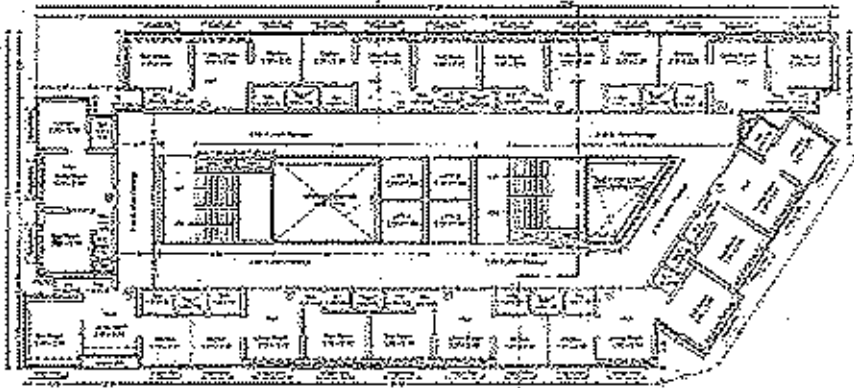

TYPICAL 20th FLOOR PLAN (18th TO 21st & 23rd Floor)

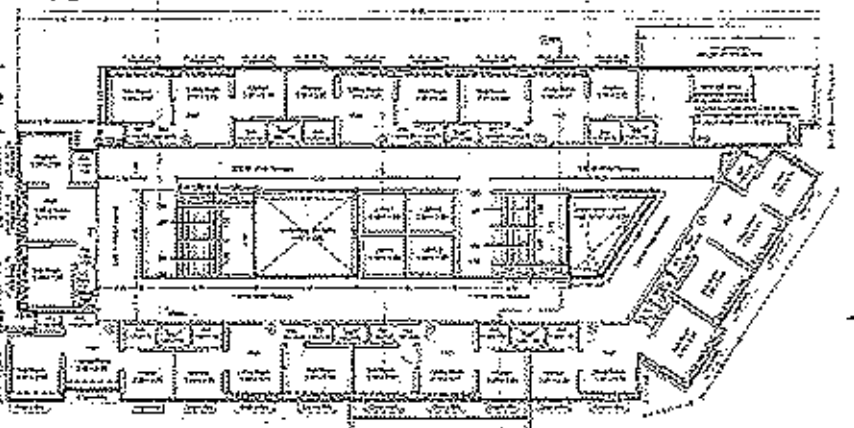

22nd REFUGE FLOOR PLAN (2012-10-01)

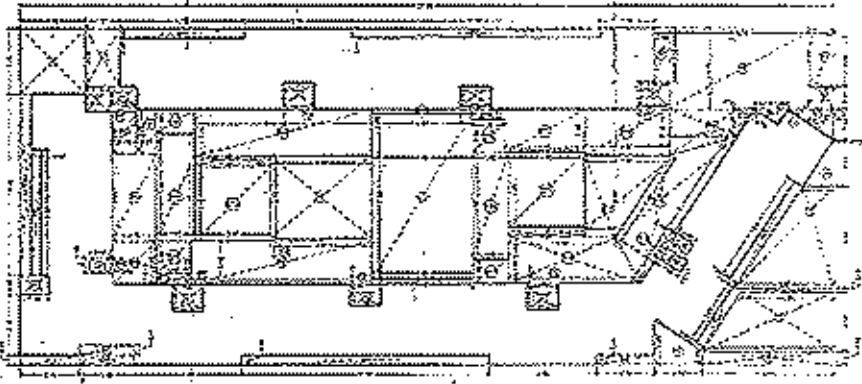

AREA AND DIAGRAM OF 22nd REFUGE FLOOR

NO.	DESCRIPTION	QTY	UNIT	REMARKS
1
2
NO.	DESCRIPTION	QTY	UNIT	REMARKS
1
2
PROFESSOR DR. ...

RESEARCHER OF ...

STATE OF ...

NAME OF OWNER

DATE ...

CERTAPULT
The art of construction

CHANDRA SHEKHAR ...

For RAUNAK JIGNA ASSOCIATES

[Handwritten Signature]

PARTNER

NO.	DATE	DESCRIPTION
1	01/15/20	ISSUED FOR PERMIT
2	02/10/20	REVISED PER COMMENTS
3	03/05/20	REVISED PER COMMENTS
4	04/01/20	REVISED PER COMMENTS
5	04/20/20	REVISED PER COMMENTS
6	05/10/20	REVISED PER COMMENTS
7	06/01/20	REVISED PER COMMENTS
8	06/15/20	REVISED PER COMMENTS
9	07/01/20	REVISED PER COMMENTS
10	07/15/20	REVISED PER COMMENTS
11	08/01/20	REVISED PER COMMENTS
12	08/15/20	REVISED PER COMMENTS
13	09/01/20	REVISED PER COMMENTS
14	09/15/20	REVISED PER COMMENTS
15	10/01/20	REVISED PER COMMENTS
16	10/15/20	REVISED PER COMMENTS
17	11/01/20	REVISED PER COMMENTS
18	11/15/20	REVISED PER COMMENTS
19	12/01/20	REVISED PER COMMENTS
20	12/15/20	REVISED PER COMMENTS

NO.	DESCRIPTION	QTY	UNIT	PRICE	TOTAL
1	CONCRETE	100	CU YD	120	12000
2	STEEL	50	TONS	800	40000
3	BRICK	2000	SQ YD	25	50000
4	CEMENT	500	TONS	40	20000
5	WOOD	100	TONS	600	60000
6	PAINT	100	QUADRANTS	100	10000
7	LABOR	500	HOURS	20	10000
8	PERMIT	1	LOT	5000	5000
9	DESIGN	1	LOT	10000	10000
10	INSURANCE	1	LOT	2000	2000
11	PROFIT	1	LOT	10000	10000
12	TOTAL				170000

NO.	DESCRIPTION	QTY	UNIT	PRICE	TOTAL
1	CONCRETE	100	CU YD	120	12000
2	STEEL	50	TONS	800	40000
3	BRICK	2000	SQ YD	25	50000
4	CEMENT	500	TONS	40	20000
5	WOOD	100	TONS	600	60000
6	PAINT	100	QUADRANTS	100	10000
7	LABOR	500	HOURS	20	10000
8	PERMIT	1	LOT	5000	5000
9	DESIGN	1	LOT	10000	10000
10	INSURANCE	1	LOT	2000	2000
11	PROFIT	1	LOT	10000	10000
12	TOTAL				170000

PROFESSOR OF ARCHITECTURE

PRADHANA B. CHOPRA

PROFESSOR OF ARCHITECTURE

CHOPRA ARCHITECTS

27 W 50th Street

NEW YORK, N.Y. 10019

TEL: (212) 858-8800

FAX: (212) 858-8801

www.chopraarchitects.com

CHOPRA ARCHITECTS



27 W 50th Street

NEW YORK, N.Y. 10019

TEL: (212) 858-8800

FAX: (212) 858-8801

www.chopraarchitects.com

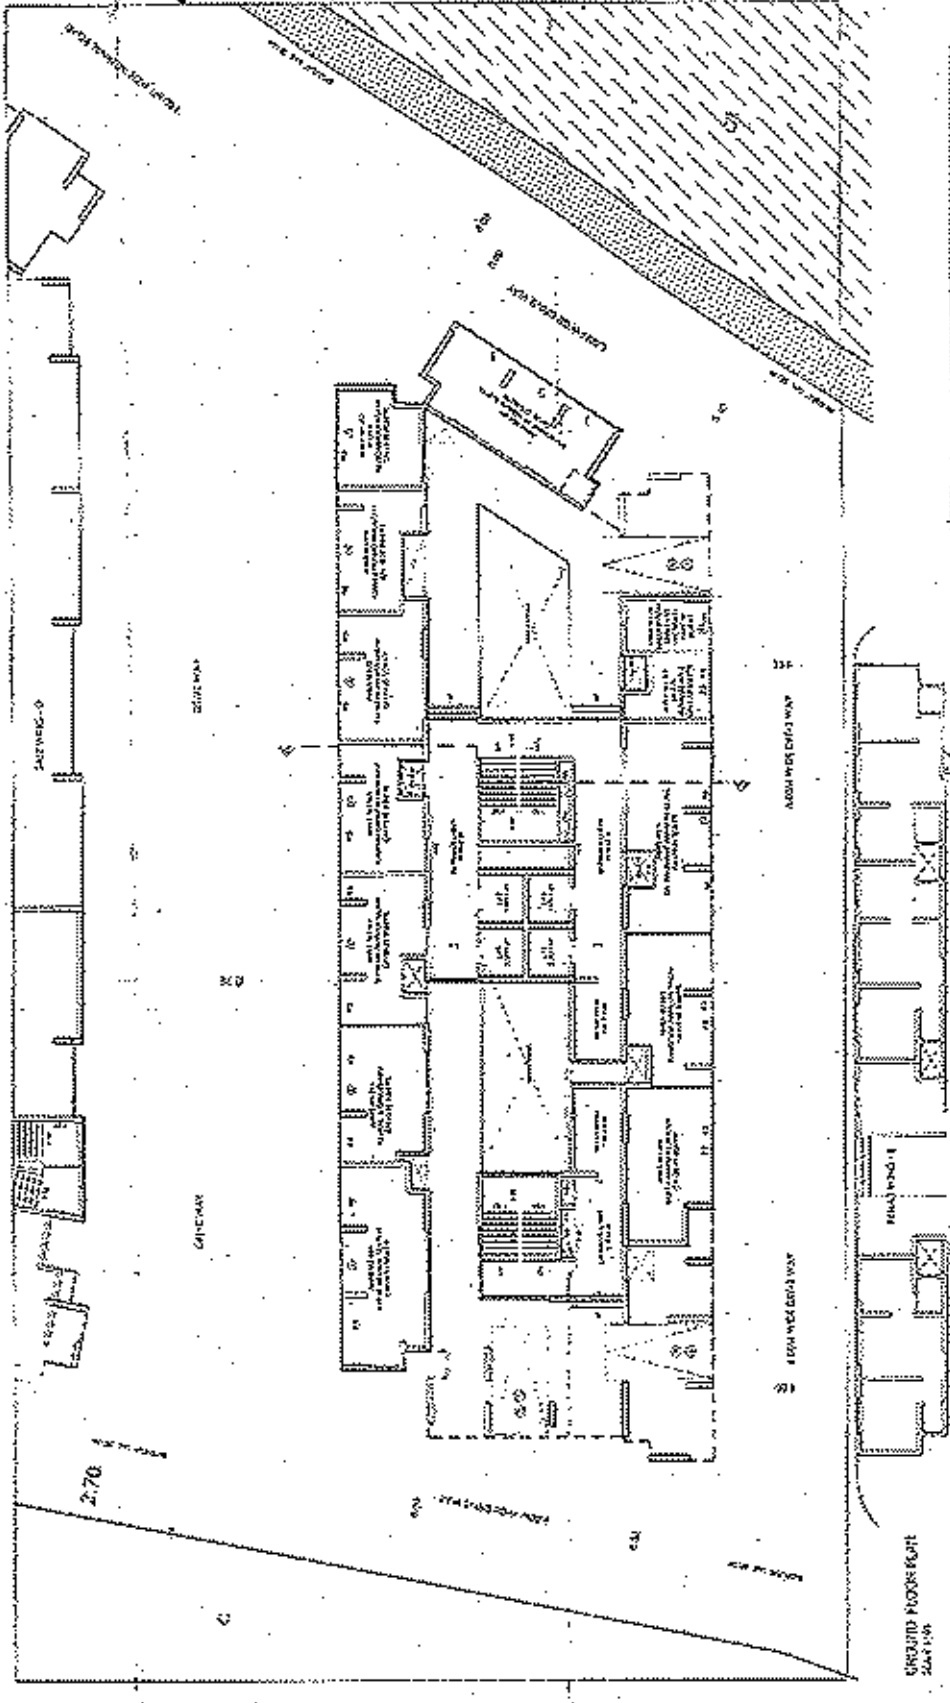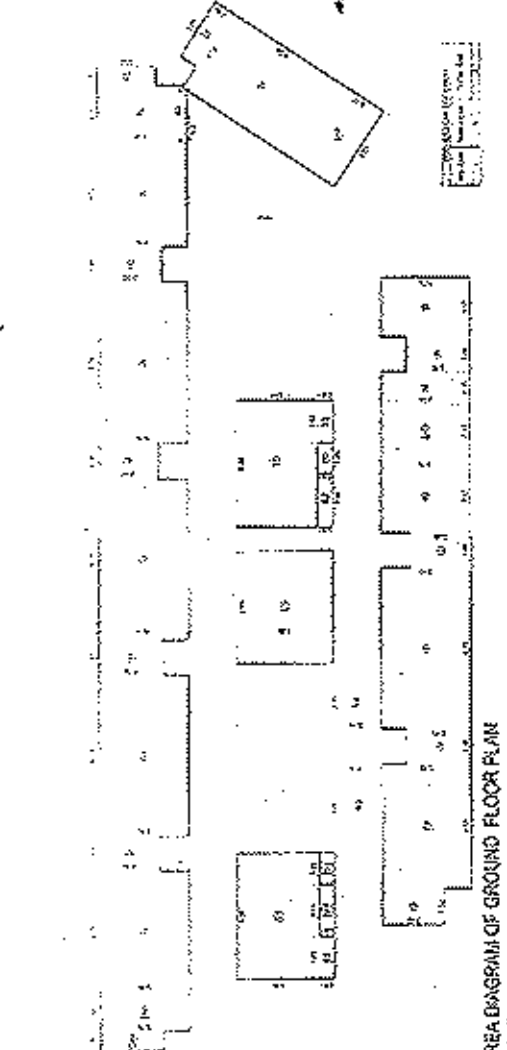

For RAUNAK JIGNA ASSOCIATES

PARTNER