

FORM-II CONTENTS OF SHEET

BLOCK PLAN, LOCATION PLAN, PARKING STATEMENT & BUILT UP AREA STATEMENT

STAMP OF DATE OF RECEIPT OF PLANS

STAMP OF APPROVAL OF PLANS
Approved subject to the conditions in this office letter no CHE/ES/0835/M/937(NEW)

Patil Deelip Parashar am
EXECUTIVE ENGINEER BLDG PROJECS

REVISION

CERTIFICATE OF AREA
Certified that I have surveyed the plot under reference on 12.08.2010 and that the dimensions of the sides, etc. of the plot stated on the plan are as measured on site and the area so worked out is 11172.29 square meters and tallies with the area stated in the documents of conveyance/Town Planning Scheme records.

HIREN SATYENDRA THAKKER
Signature of Licensed Surveyor/Architect/Engineer/Structural Engineer/Supervisor or Architect

DESCRIPTION OF PROPOSAL AND PROPERTY
PROPOSED RESIDENTIAL BUILDING NO.6 ON SUB-DIV. PLOT 'A' ON PROPERTY BEARING C.T.S.NO.1A/1,1A/2,1A/3 & 1A/6 OF VILLAGE ANIK-AT CREABUR.

NAME OF THE OWNER
M/S. VIJAY NAGAR APARTMENTS

SIGNATURE
Manoj Ishwarlal Ajmera

DRG. NO. AME-01
DATE 17-Sep-20
SCALE AS SHOWN
SCRUTINY BY A.P.P.
CHECKED BY A.P.P.
DRAWN BY RUSHABH

NAME ADDRESS AND SIGNATURE OF L.S./ARCHITECT
HIREN SATYENDRA THAKKER

SHRIHIREN S. THAKKER (LIC.NO.-T/107/L/S)
M/S H. S. THAKKER & ASSOCIATES
LICENCED SURVEYOR & ENGINEERS
33A/33B, MAHARAJA PLAZA, VALLABHBAUG LANE,
GHATKOPAR (E), MUMBAI - 400 075.
Tel: 2513 10 51 / 2512 64 27 Fax: 2512 18 64
Email: svrarchitects@yahoo.com



FORM-A


AREA STATEMENT

1. AREA OF PLOT AS PER PLAN (SEE PLAN NO. 1)	11172.29
2. ROAD RESERVATION AREA	0.00
3. PUBLIC OPEN SPACE	0.00
4. STAIRCASE & LIFT LOBBY AREA	1044.38
5. TOTAL AREA	12216.67

STAIRCASE & LIFT LOBBY AREA STATEMENT (WING A-B & C-D)

FLOOR	NO. OF FLOORS	AREA (SQ.MT)
GROUND FLOOR	1	1044.38
1ST FLOOR	1	1044.38
2ND FLOOR	1	1044.38
3RD FLOOR	1	1044.38
4TH FLOOR	1	1044.38
5TH FLOOR	1	1044.38
6TH FLOOR	1	1044.38
7TH FLOOR	1	1044.38
8TH FLOOR	1	1044.38
9TH FLOOR	1	1044.38
10TH FLOOR	1	1044.38
11TH FLOOR	1	1044.38
12TH FLOOR	1	1044.38
13TH FLOOR	1	1044.38
14TH FLOOR	1	1044.38
15TH FLOOR	1	1044.38
16TH FLOOR	1	1044.38
17TH FLOOR	1	1044.38
18TH FLOOR	1	1044.38
19TH FLOOR	1	1044.38
20TH FLOOR	1	1044.38
21TH FLOOR	1	1044.38
22TH FLOOR	1	1044.38
23TH FLOOR	1	1044.38
24TH FLOOR	1	1044.38
25TH FLOOR	1	1044.38
26TH FLOOR	1	1044.38
27TH FLOOR	1	1044.38
28TH FLOOR	1	1044.38
29TH FLOOR	1	1044.38
30TH FLOOR	1	1044.38
TOTAL	31	32374.85

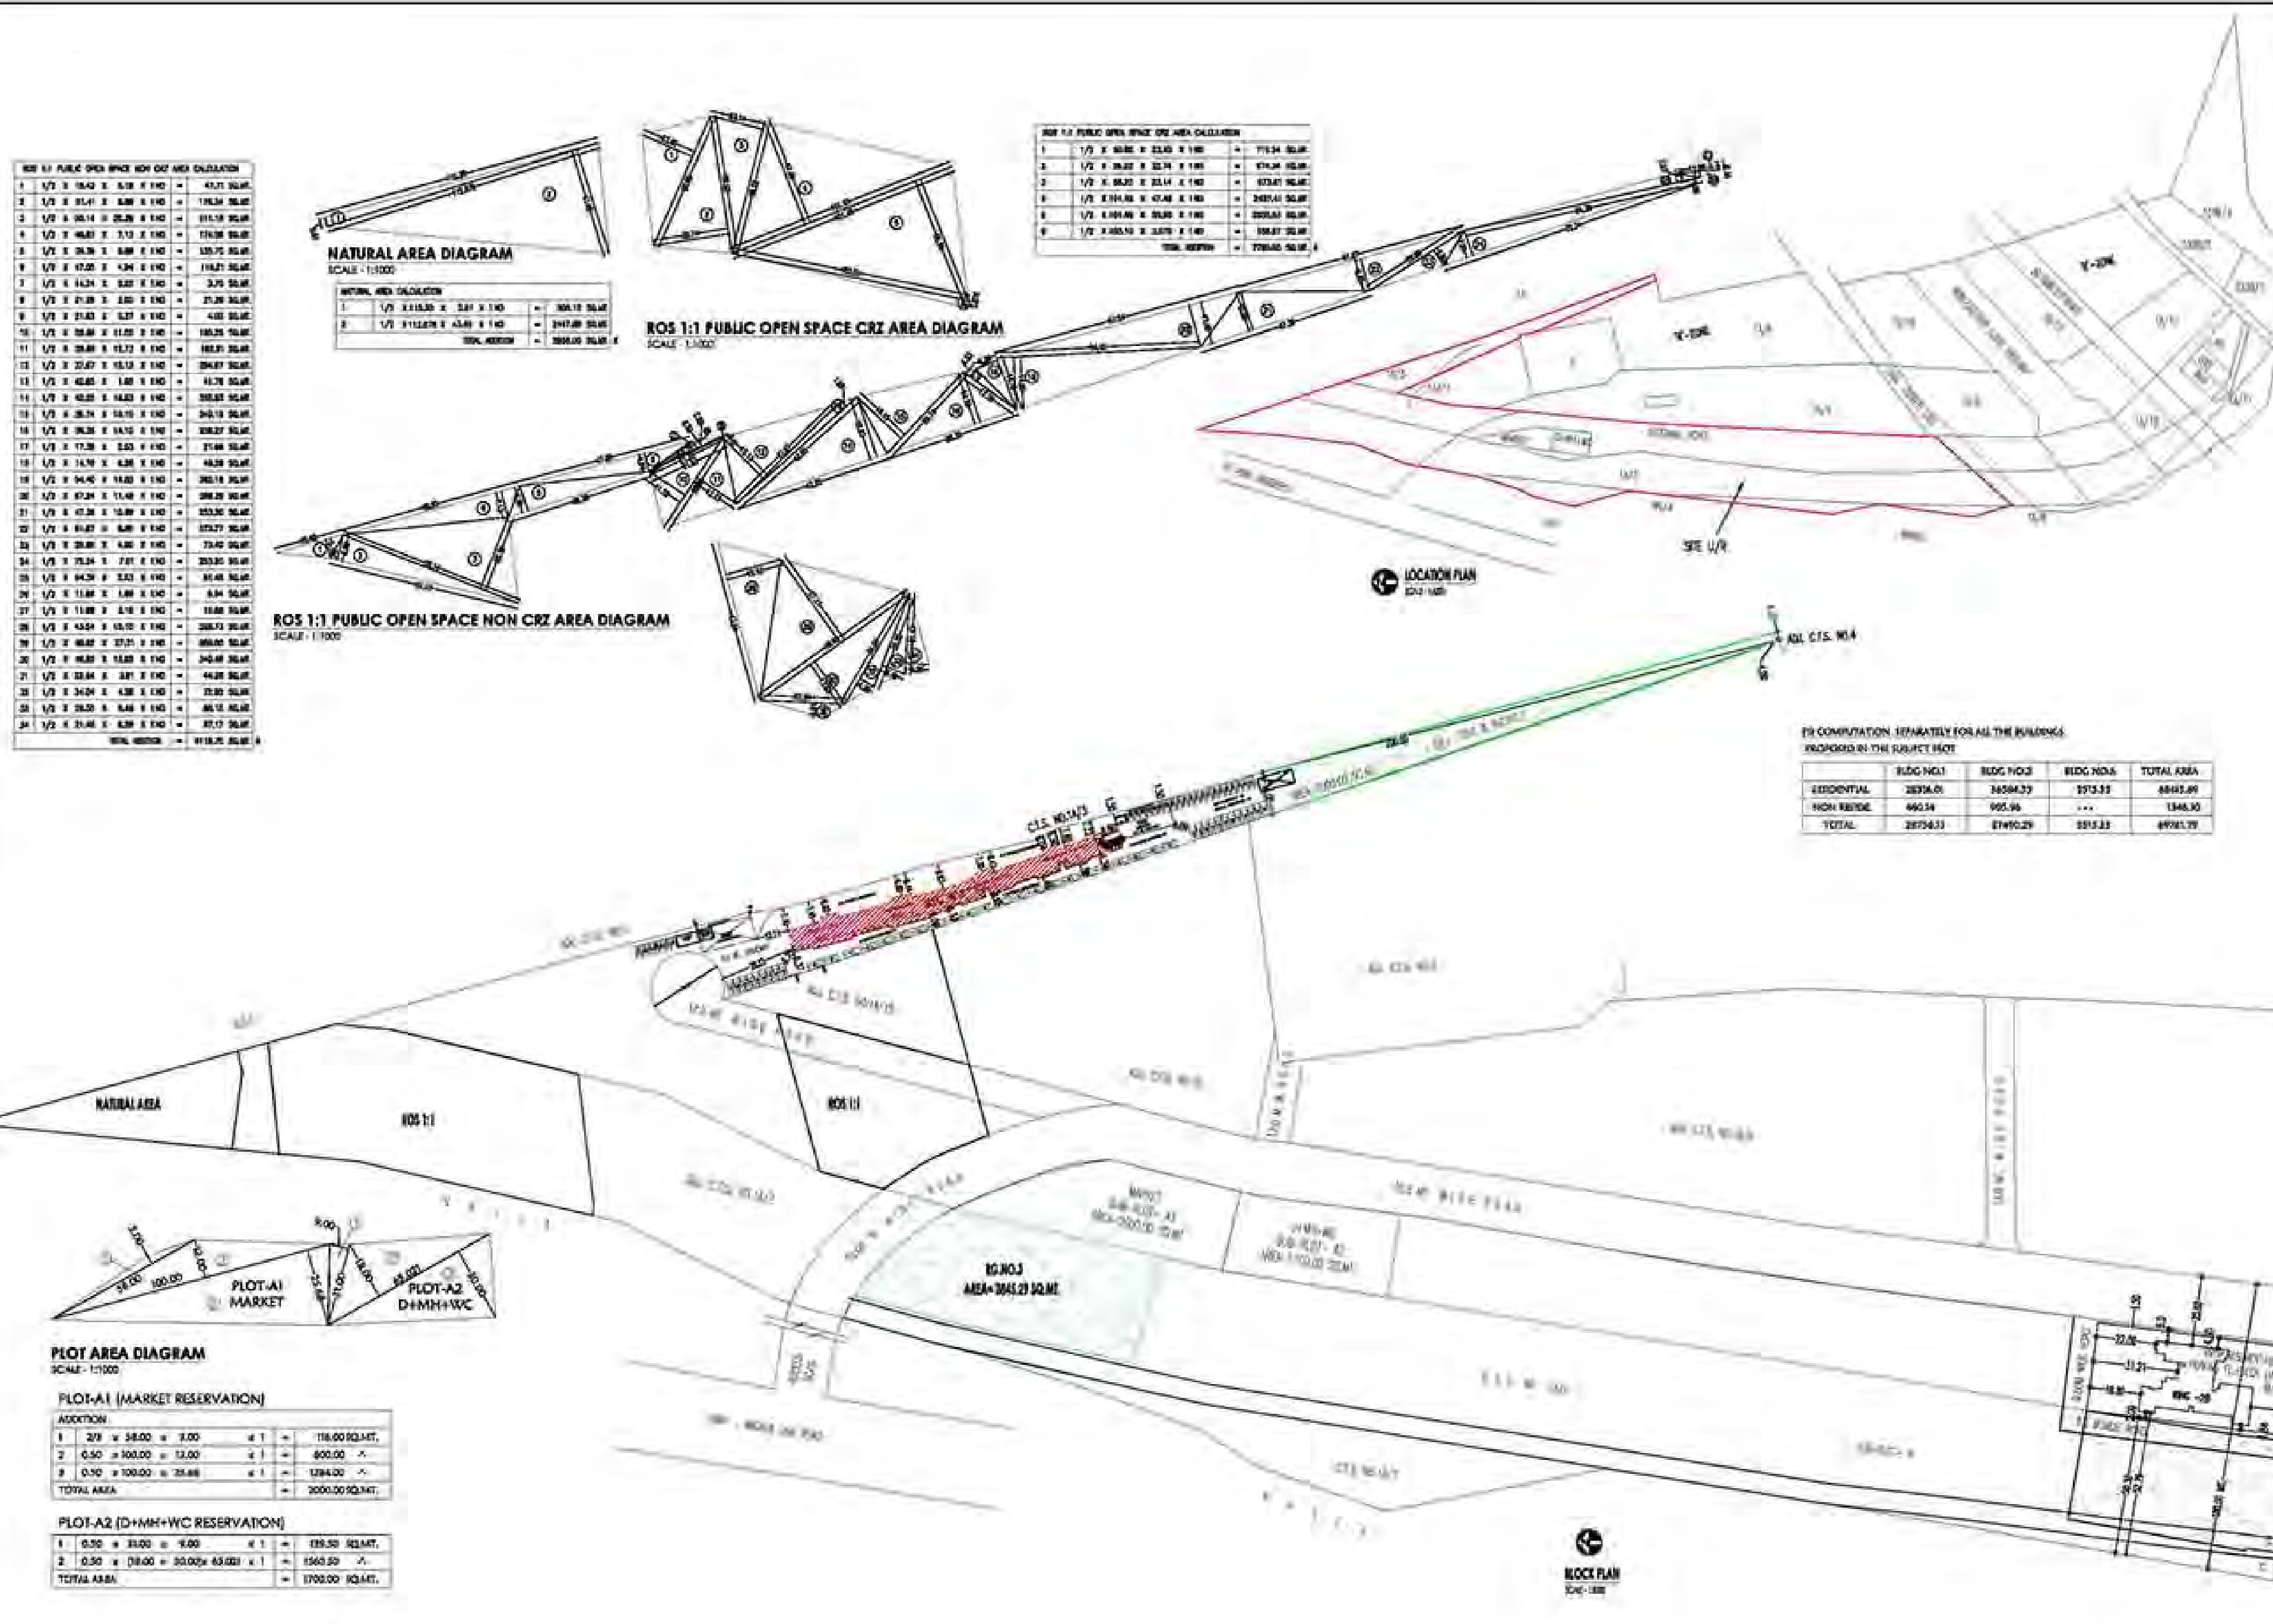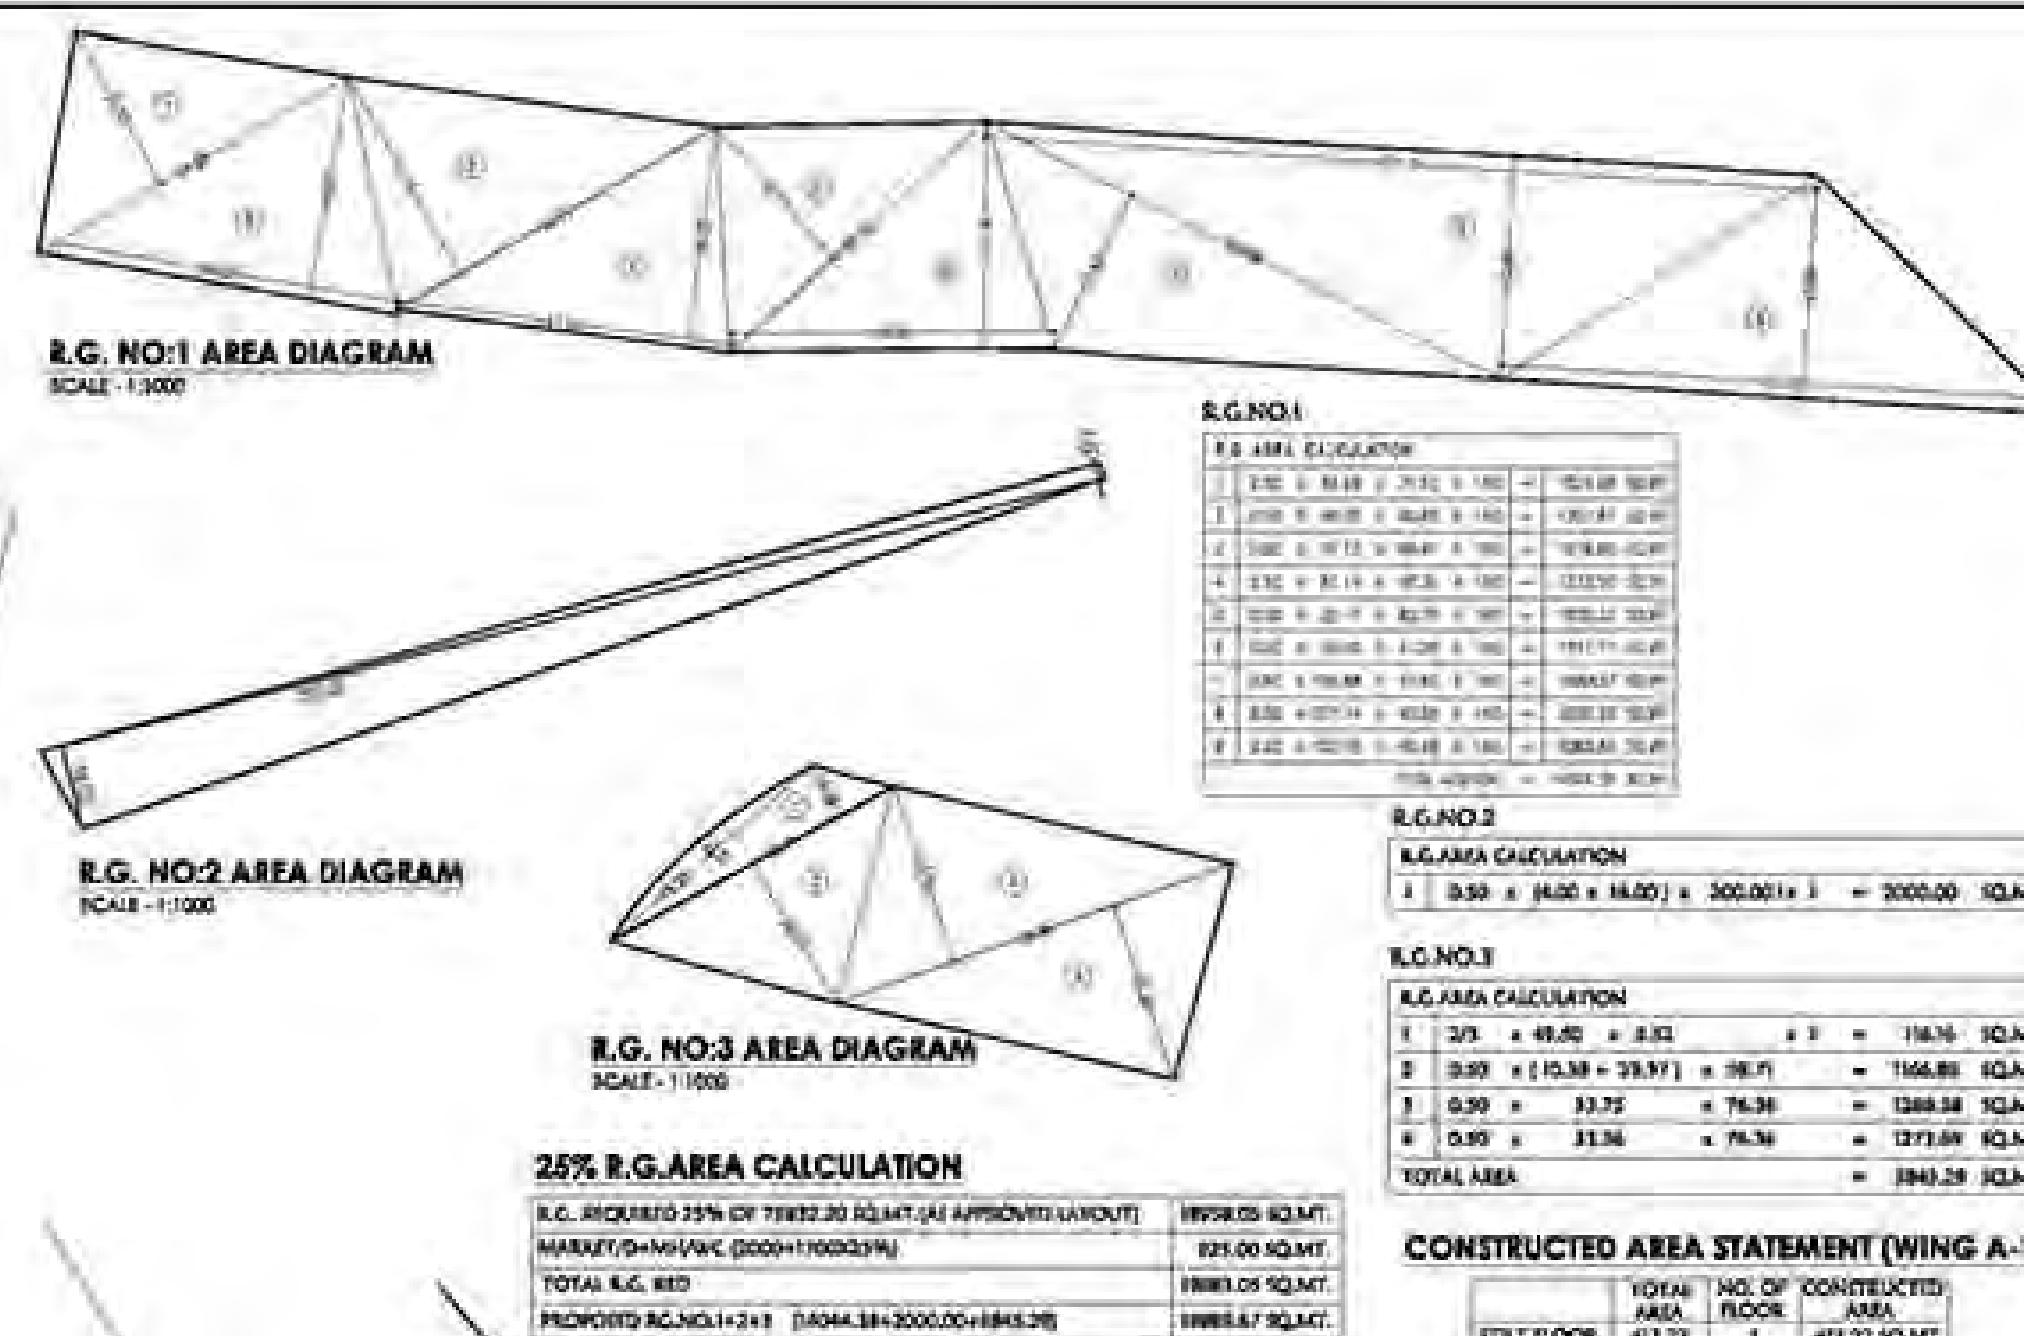

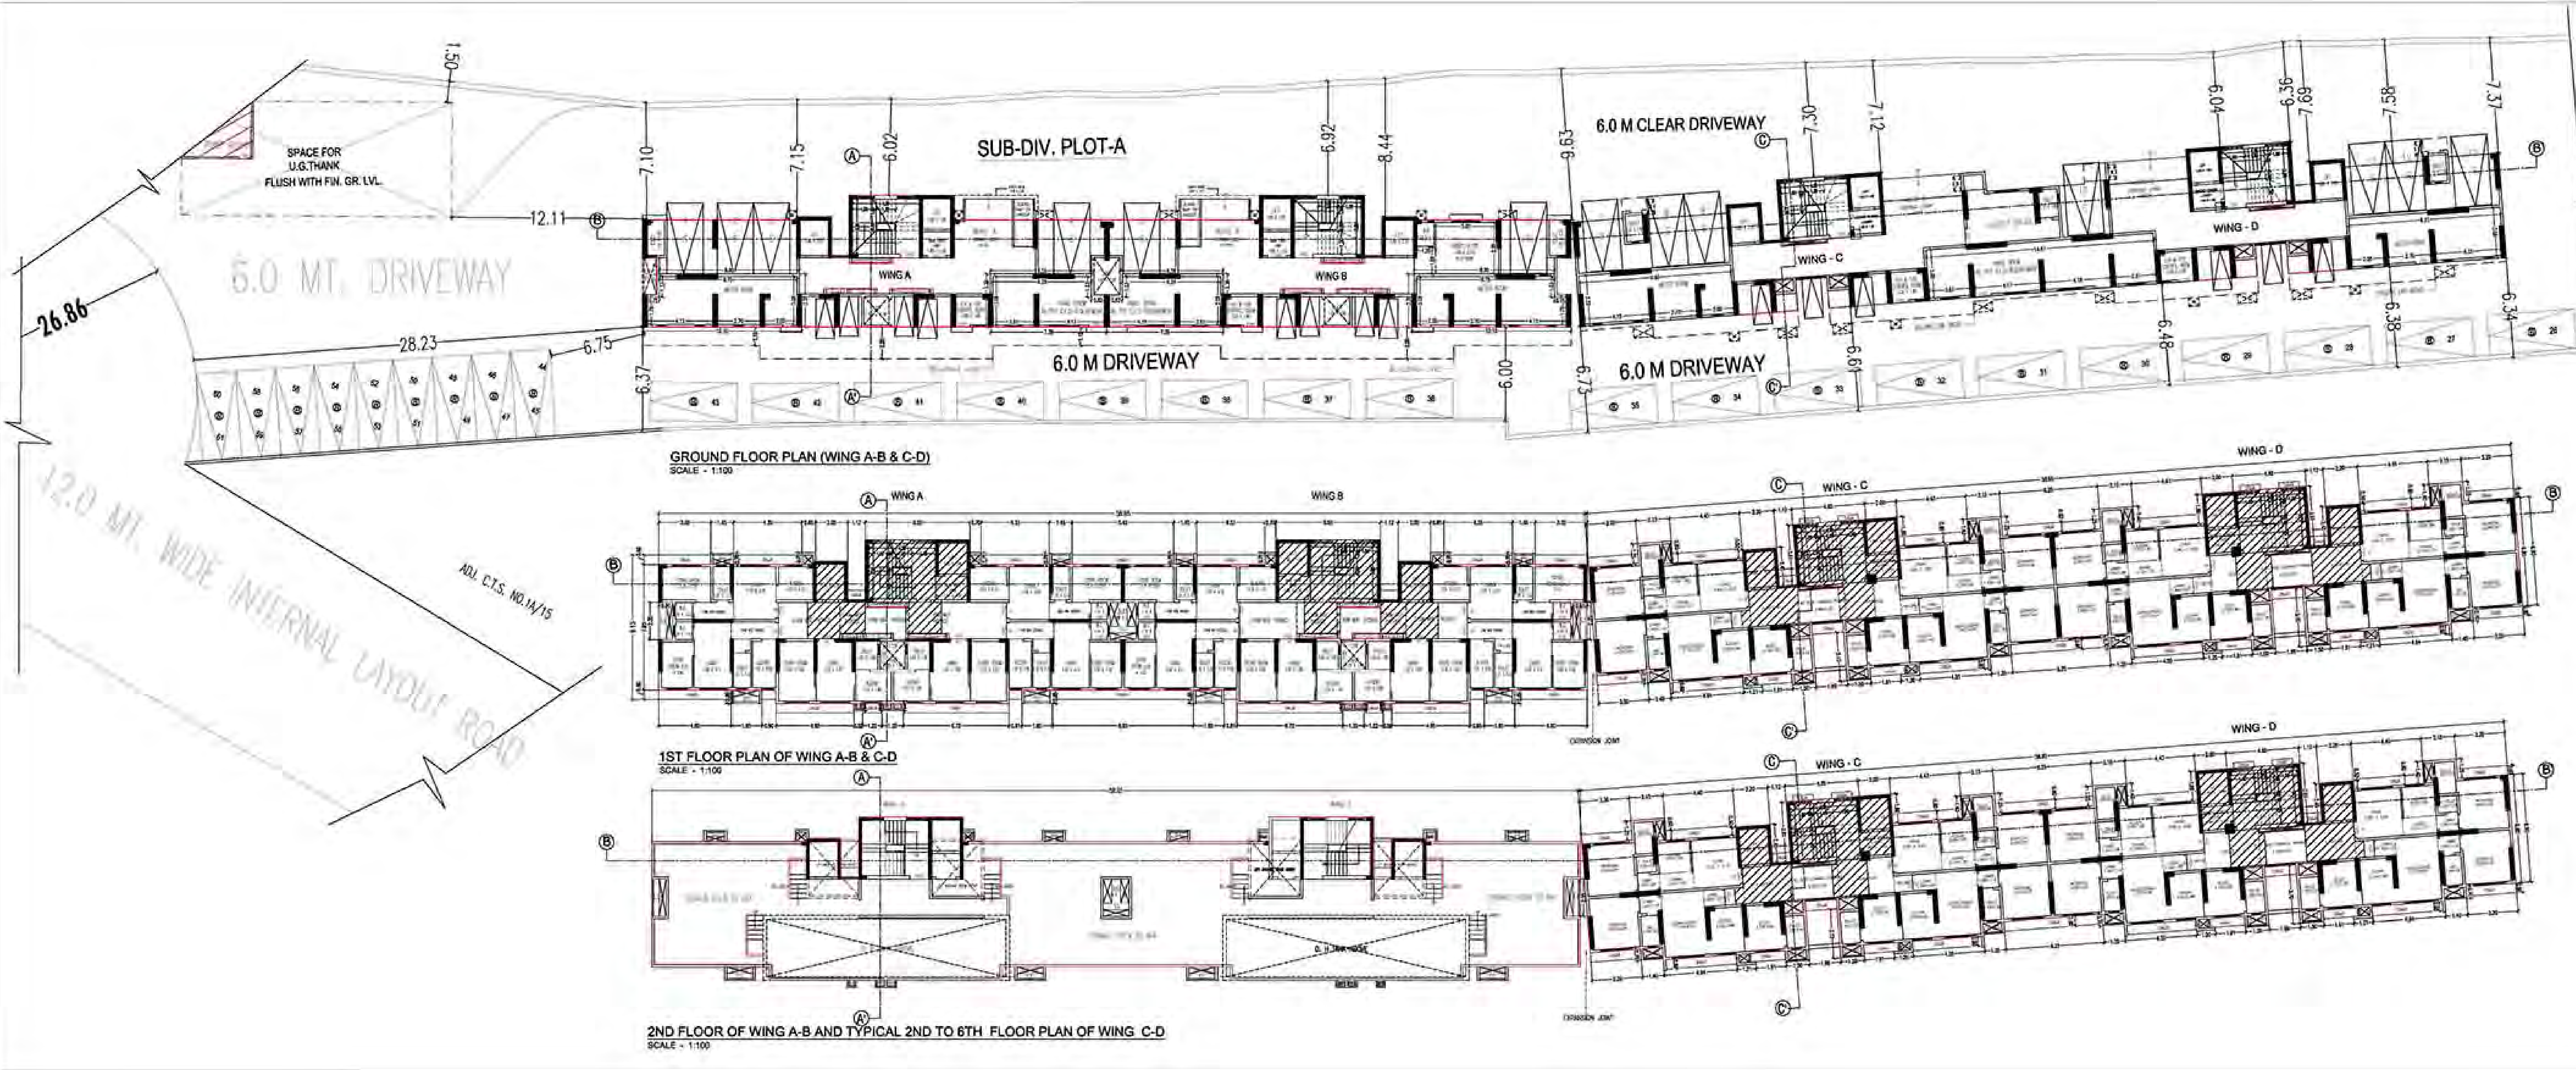

FORM-II		02/04
CONTENTS OF SHEET		
STILT FLOOR PLAN 1ST FLOOR PLAN OF WING A-B AND C-D 2ND FLOOR PLAN OF WING A-B AND TYPICAL FLOOR PLAN (2ND TO 6TH) WING C-D		
STAMP OF DATE OF RECEIPT OF PLANS		
STAMP OF APPROVAL OF PLANS		
Approved subject to the conditioned in this office letter no CHE/ES/3635/M/337(NEW)		
Patil Deelip Parasha ram		[Signature]
EXECUTIVE ENGINEER BLDG PROP.(E.S.)		
PRASAD CHAND RAKANT GOSAVI		sinker mahesh balkrishna
S.E.(B.P.)M-I		A.E.(B.P.)M
REVISION		
DESCRIPTION OF PROPOSAL AND PROPERTY:		
PROPOSED RESIDENTIAL BUILDING NO. 6 ON SUB-DIV. PLOT-'A' ON PROPERTY BEARING C.T.S.NO.1A/1,1A/2,1A/3 & 1A/6 OF VILLAGE ANIK- AT CHEMBUR.		
NAME OF THE OWNER		SIGNATURE
MS. VIJAY NAGAR APARTMENTS		Manoj Ishwarla I Ajmera
DRG. NO.	DATE	SCALE
AME-02	17-Sep-20	AS SHOWN
NAME ADDRESS AND SIGNATURE OF L.S./ ARCHITECT		SCRUTINY BY
HIREN SATYENDRA THAKKER		A.P.P
SHRI.HIREN S. THAKKER (LIC.NO - 7/107/L/S) M/S H. S. THAKKER & ASSOCIATES LICENCED SURVEYOR & ENGINEERS 334/236, KAILAS PLAZA, VALLABHBAUG LANK, GHATKOPAR (E), MUMBAI - 400 075. Tel: 2513 10 51 / 2512 64 27 Fax: 2512 18 64 Email: - svarchitcts@yahoo.com		CHECKED BY
[Signature]		DRAWN BY
[Signature]		RUSHMAB

Approved subject to the conditions in this office letter no CHE/ES/3635/M/337(NEW)

Patil Deelip Parasharam

EXECUTIVE ENGINEER BLDG.PROP.(E.S.)-I

PRASAD CHAND RAKANT GOSAVI

sinkar mahesh balkrishna

S.E.(B.P.) M-I

A.E.(B.P.) M

REVISION

DESCRIPTION OF PROPOSAL AND PROPERTY.

PROPOSED RESIDENTIAL BUILDING NO.6 ON SUB-DIV. PLOT-'A' ON PROPERTY BEARING C.T.S.NO.1A/1,1A/2,1A/3 & 1A/6 OF VILLAGE ANIK- AT CHEMBUR.

Table with columns: NAME OF THE OWNER, SIGNATURE, and owner details (Manoj Ishwarla I Ajmera).

Table with columns: DRG. NO., DATE, SCALE, SCRUTINY BY, CHECKED BY, DRAWN BY.

HIREN SATYENDRA THAKKER SHRI.HIREN S. THAKKER (LIC.NO :- T/107/L.S) M/S H. S. THAKKER & ASSOCIATES LICENCED SURVEYOR & ENGINEERS

