



**APPROVAL**  
**PLAN**  
 APPROVED BY: [Signature]  
 DATE: 15/05/2017  
 FOR: [Signature]

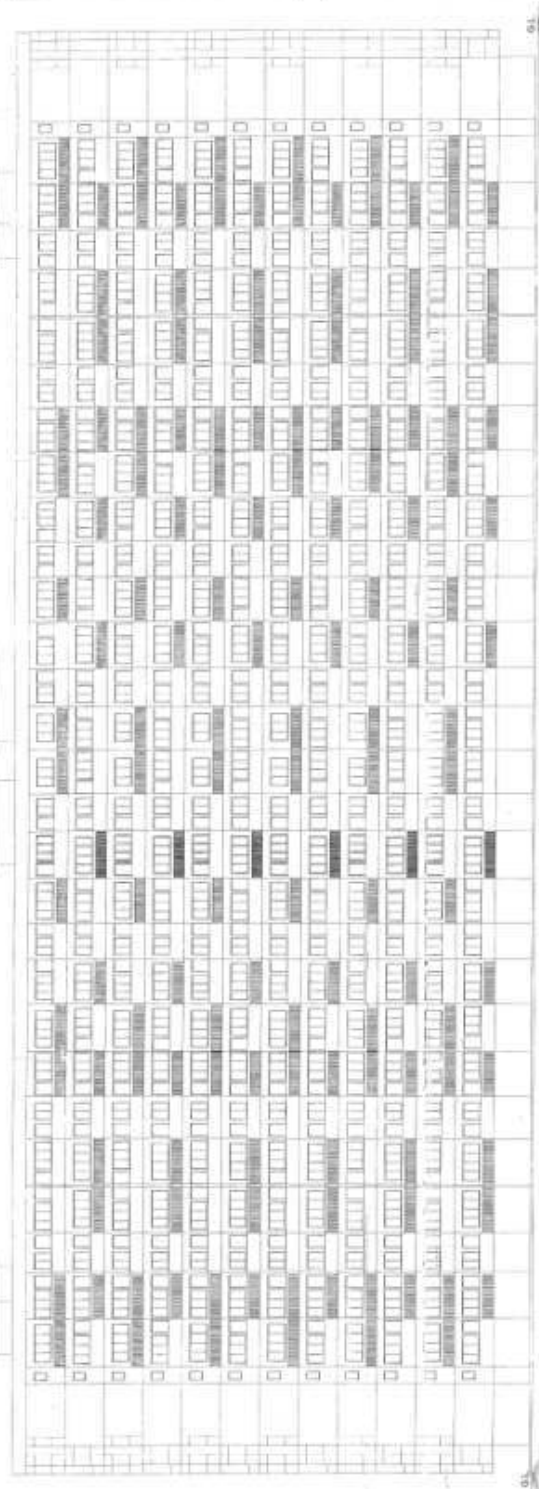

**FRONT ELEVATION**  
 (SECTION LINE)

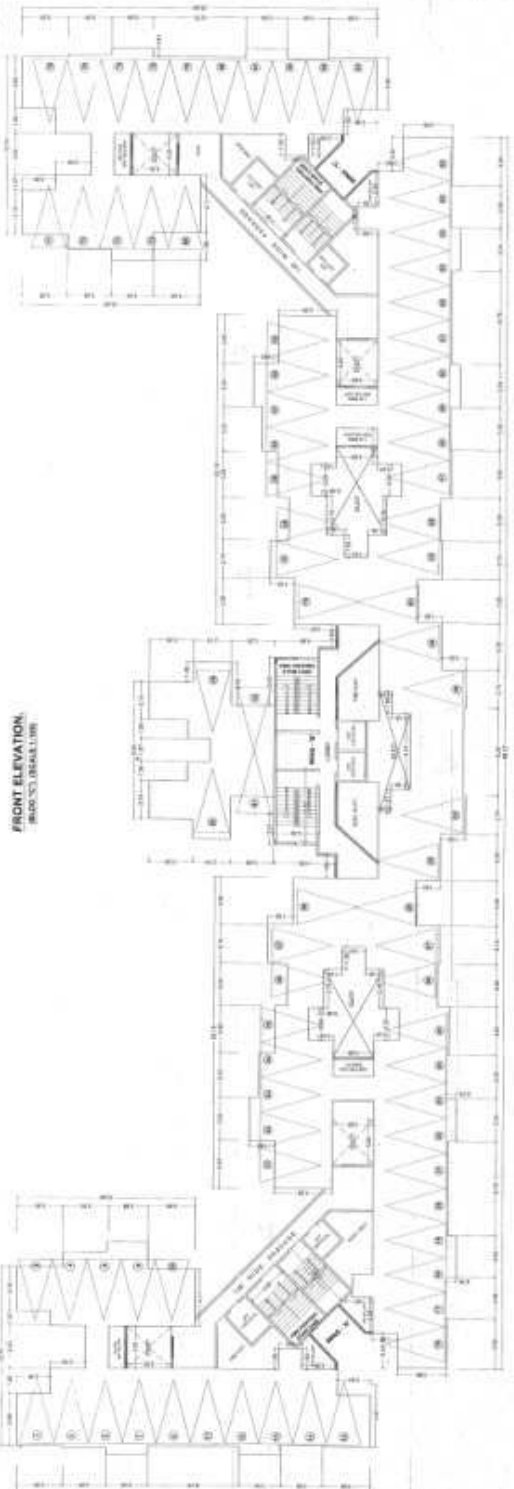

**STYL FLOOR PLAN**  
 (15/05/17)

**DESCRIPTION**  
 PROPOSED RESIDENTIAL BUILDING PLAN ON  
 LAND BEARING S.NO. 126 (A)03 (PT).  
 TALUKA BIRAHANDI DIST. THANE  
 FOR: MS. WADHWAN BUILDERS PVT. LTD.  
 1. MR. ANANT WADHWAN  
 2. MR. AMOT WADHWAN

**OWNER'S SIGN**  
 [Signature]


**ARCHITECT**  
 [Signature]

**M. S. & ASSOCIATES**  
 ARCHITECTS


APPROVAL



Signature and name of the architect, E.S. & Associates, Inc.

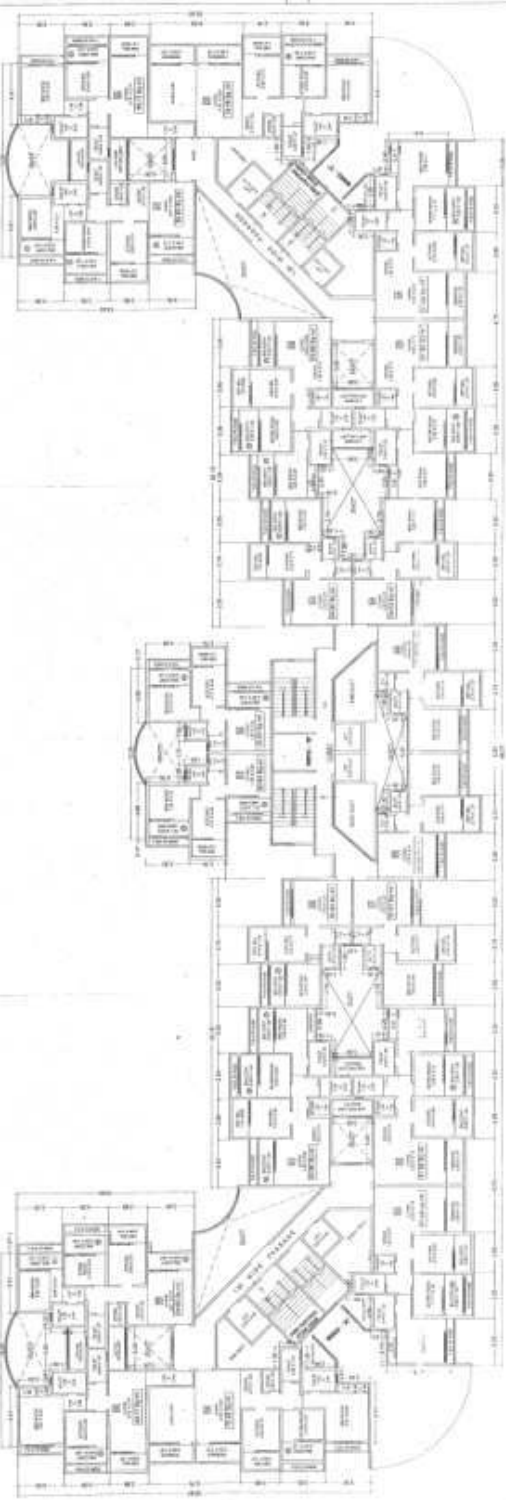

2ND, 4TH, 6TH, 10TH, 12TH FLOOR PLAN.  
BASED ON: 10/11/08

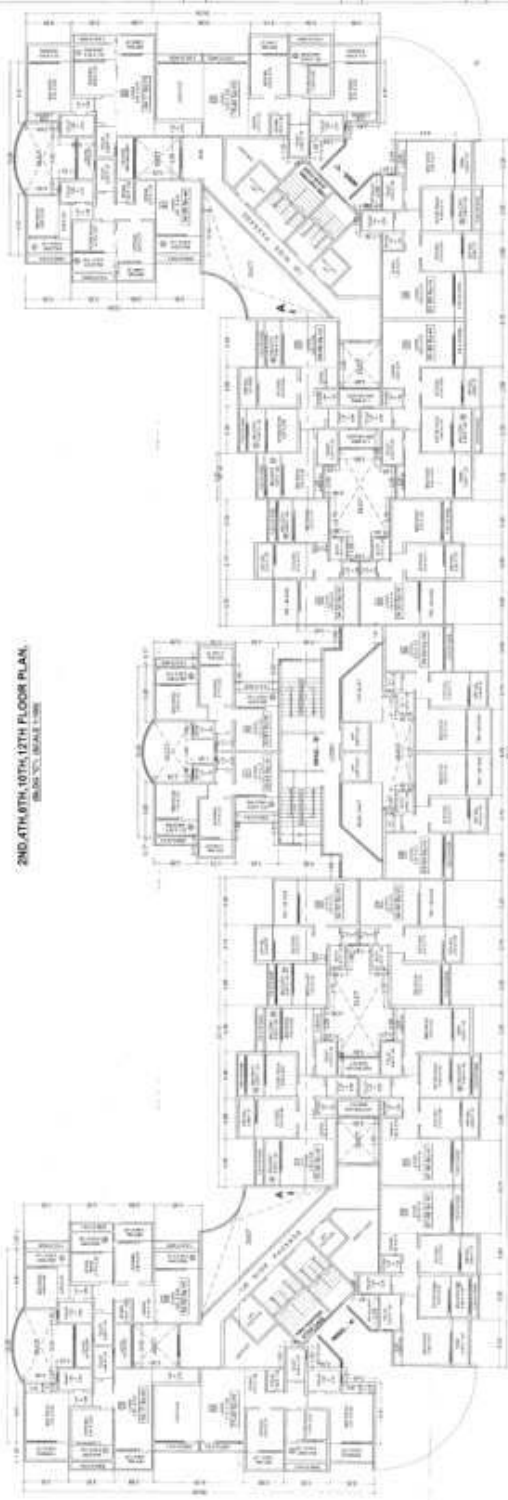

1ST, 3RD, 5TH, 7TH, 8TH, 11TH FLOOR PLAN.  
BASED ON: 10/11/08

**DESCRIPTION**  
PROPOSED RESIDENTIAL BUILDING PLAN ON  
LAND BEHINDS 3 AND 200 LANDS ETC.  
AT THE LAST KANAKSHIP  
TOWNSHIP DISTRICT IN  
FOR - MR. MADHAVA BILGONKAR PVT. LTD.  
3, 4, 5,1000

OWNERS SIGN

Signature of the owner.

ARCHITECT


Signature and name of the architect, E.S. & Associates, Inc.

**APPROVAL**

APPROVED FOR CONSTRUCTION  
DATE: 10/10/2018  
BY: [Signature]  
[Signature]



**FRONT ELEVATION**  
SCALE: 1/8" = 1'-0"

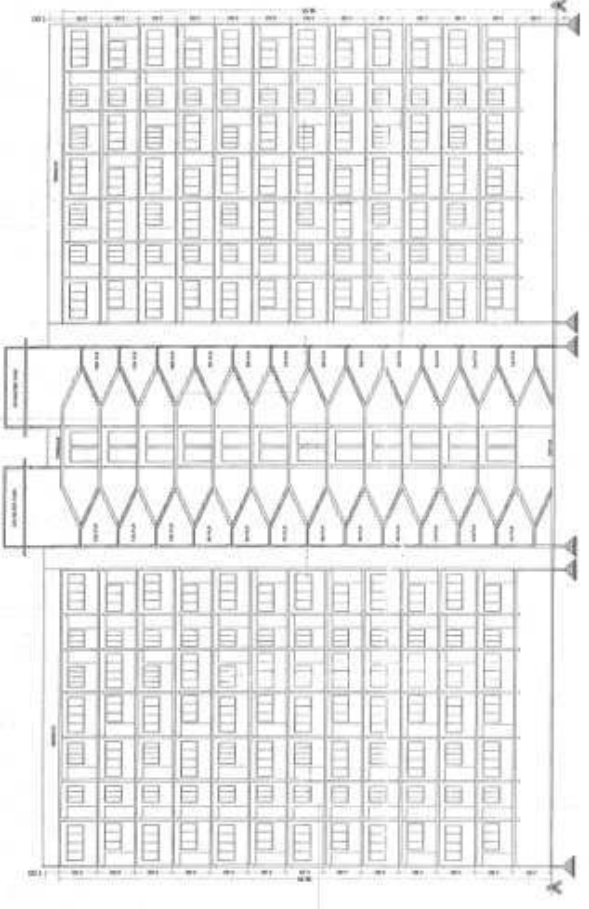

**SECTION AT A-A**  
SCALE: 1/4" = 1'-0"



**1ST FLOOR PLAN**  
SCALE: 1/8" = 1'-0"



**2ND FLOOR PLAN**  
SCALE: 1/8" = 1'-0"



**3RD, 4TH & 5TH FLOOR PLAN**  
SCALE: 1/8" = 1'-0"



**STILT FLOOR PLAN**  
SCALE: 1/8" = 1'-0"

**DESCRIPTION**

PROPOSED RESIDENTIAL BUILDING PLAN ON  
A SITE OF 100 X 100 FT.  
AT VILLAGE: KAMATIYAKA  
TALUKA: BHARUKER - DIST. THANE  
FOR: - MR. WADHWANI BUILDCON PVT. LTD.  
11 MR. SURESH LASHIMKAR, WADHWANI,  
EL. BR. ANTI-SURVIVIL BUILDING.

**OWNER'S SIGN.**

[Signature]


**ARCHITECT**

[Signature]  
**M. S. & ASSOCIATES**

**ARCHITECT**  
**STANLEY**  
 1000 P STREET, N.W.  
 WASHINGTON, D.C. 20004  
 PHONE: 202-331-1100  
 FAX: 202-331-1101  
 WWW: WWW.STANLEYARCHITECTS.COM



8TH FLOOR PLAN  
 1/8" = 1'-0" SCALE

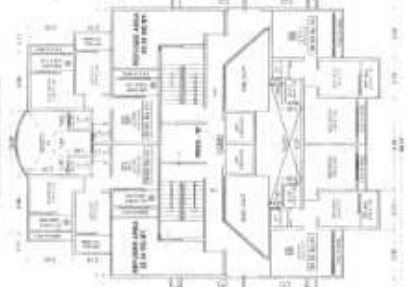

8TH FLOOR PLAN  
 1/8" = 1'-0" SCALE



**DESCRIPTION**  
 PROJECT: 8TH FLOOR PLAN  
 DATE: 10/15/2010  
 DRAWN BY: J. [Name]  
 CHECKED BY: [Name]  
 APPROVED BY: [Name]

**ARCHITECT**  
 STANLEY  
 1000 P STREET, N.W.  
 WASHINGTON, D.C. 20004  
 PHONE: 202-331-1100  
 FAX: 202-331-1101  
 WWW: WWW.STANLEYARCHITECTS.COM


**APPROVAL**





**DESCRIPTION**  
 PROPOSED RESIDENTIAL BUILDING PLAN (R) AT VILLAGE KAMATONKAR, MIDC PDS, TALUKA BHIMNUR, DIST. THANE  
 FOR: M/S. WAOHMA BUILDERS PVT. LTD., PLOT NO. 20/21, MIDC INDUSTRIAL ESTATE, VILLAGE KAMATONKAR, TALUKA BHIMNUR, DIST. THANE.

**OWNER'S SIGN**

**ARCHITECT**




**E. S. & ASSOCIATES**  
 ARCHITECTS  
 101, MIDC INDUSTRIAL ESTATE, VILLAGE KAMATONKAR, TALUKA BHIMNUR, DIST. THANE.

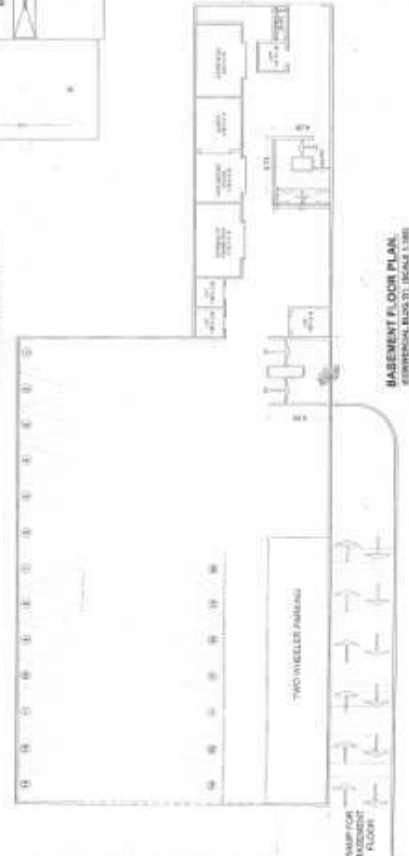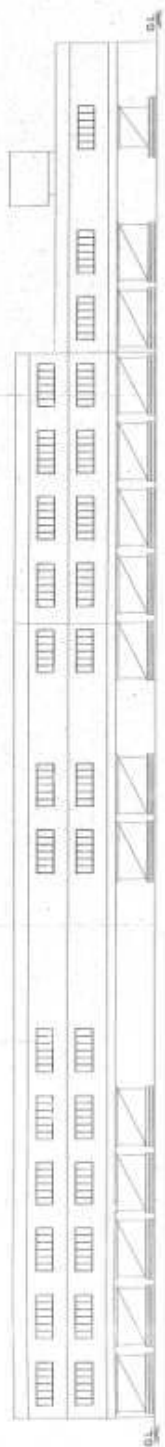



**MATERIALS SCHEDULE**

1. 200 x 200 x 200	1. 200 x 200 x 200
2. 150 x 150 x 150	2. 150 x 150 x 150
3. 100 x 100 x 100	3. 100 x 100 x 100
4. 50 x 50 x 50	4. 50 x 50 x 50
5. 25 x 25 x 25	5. 25 x 25 x 25
6. 12.5 x 12.5 x 12.5	6. 12.5 x 12.5 x 12.5
7. 6.25 x 6.25 x 6.25	7. 6.25 x 6.25 x 6.25
8. 3.125 x 3.125 x 3.125	8. 3.125 x 3.125 x 3.125
9. 1.5625 x 1.5625 x 1.5625	9. 1.5625 x 1.5625 x 1.5625
10. 0.78125 x 0.78125 x 0.78125	10. 0.78125 x 0.78125 x 0.78125
11. 0.390625 x 0.390625 x 0.390625	11. 0.390625 x 0.390625 x 0.390625
12. 0.1953125 x 0.1953125 x 0.1953125	12. 0.1953125 x 0.1953125 x 0.1953125
13. 0.09765625 x 0.09765625 x 0.09765625	13. 0.09765625 x 0.09765625 x 0.09765625
14. 0.048828125 x 0.048828125 x 0.048828125	14. 0.048828125 x 0.048828125 x 0.048828125
15. 0.0244140625 x 0.0244140625 x 0.0244140625	15. 0.0244140625 x 0.0244140625 x 0.0244140625
16. 0.01220703125 x 0.01220703125 x 0.01220703125	16. 0.01220703125 x 0.01220703125 x 0.01220703125
17. 0.006103515625 x 0.006103515625 x 0.006103515625	17. 0.006103515625 x 0.006103515625 x 0.006103515625
18. 0.0030517578125 x 0.0030517578125 x 0.0030517578125	18. 0.0030517578125 x 0.0030517578125 x 0.0030517578125
19. 0.00152587890625 x 0.00152587890625 x 0.00152587890625	19. 0.00152587890625 x 0.00152587890625 x 0.00152587890625
20. 0.000762939453125 x 0.000762939453125 x 0.000762939453125	20. 0.000762939453125 x 0.000762939453125 x 0.000762939453125

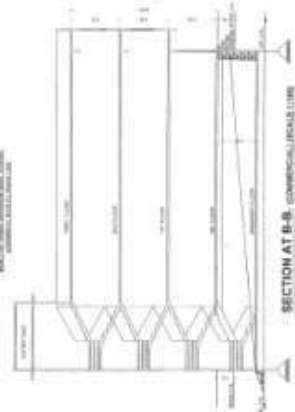

APPROVAL

*[Signature]*  
10/10/2018

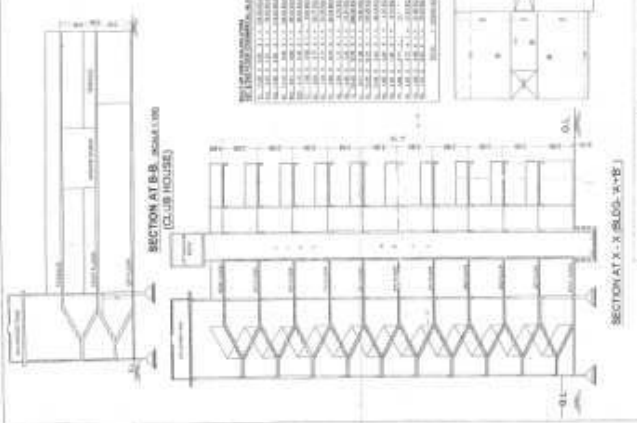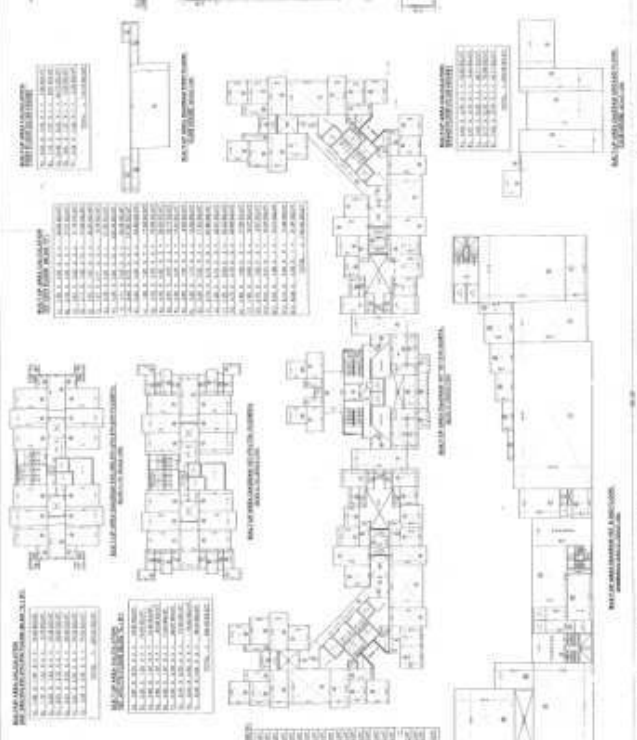

**DESCRIPTION**

PROPOSED RESIDENTIAL BUILDING PLAN FOR 21 VILLAGE, KAMPONG KHLEANG, TALLAH BARRAGE, DIST. THAKHE

MR. M.S. MANOWAN BUILDING P.C. LTD.  
NO. 101/102/103/104/199/200

**OWNER'S DATA**

*[Signature]*

**ARCHITECT**

**S.S. & ASSOCIATES**



