

BLDG. TYPE A-2 REFUGE FLOOR & SECTION, ETC.
STAMP OF APPROVAL OF PLANS

Plans are approved Subject to conditions
 as prescribed in Permit No. VP/111/2016/103
 (MCTD-DTP/PS/111/2016/103) Dated 12/02/2016

Thane Municipal Corporation
 The City of Thane
 Deputy Engineer (TDD)
 Executive Engineer (TDD)



SCHEDULE OF DOORS & WINDOWES

RS.	2.00 X 2.15	ROLLING SHUTTER
D0.	1.07 X 2.15	T. W. PANELLED DOOR
D1.	0.90 X 2.15	"
D2.	0.75 X 2.00	"
D3.	1.22 X 2.00	"
W0.	2.45 X 2.15	T. W. GLAZED WINDOW
W1.	2.15 X 1.55	"
W2.	1.85 X 2.15	"
V.	0.60 X 0.60	ALU. GLAZED LOUVERED

NOTES

01 ALL EXTERNAL AND INTERNAL WALL ARE 0.15 CM. THK
 02 SHEAR WALLS ENCLOSING LIFT ARE 0.23 CM. THK

CERTIFICATE OF AREA

CERTIFIED THAT THE PLOT UNDER REFERENCE WAS SURVEYED BY ME ON
 & THE DIMENSIONS OF SIDES, ETC OF PLOT STATED ON PLAN ARE AS MEASURED ON SITE &
 THE AREA SO WORKED OUT TALLIES WITH THE AREA STATED IN DOCUMENTS OWNERSHIP

DESCRIPTION OF PROPOSAL & PROPERTY

PROPOSED BUILDING ON THE PLOT BEARING
 SURVEY No. 57 H.No. 2 / A VILLAGE - PADLE & SURVEY No. 109 H.No. 2.
 VILLAGE :- DAYGHAR, DISTRICT :- THANE

NAME & SIGN. OF OWNER / P. O. H.

M/S. GAJRA HOME MAKERS PVT. LTD. DIRECTOR
 VINOD M. BHANUSHALI



For Gajra Home Makers Pvt Ltd.
 Director

ARCHITECTS, PLANNERS
 ASSOCIATES
 A-2/1, A Wing, 8th floor, Ashar IT Park, Near Agriculture Office,
 Road No. 162, Weale Industrial Estate, Thane (W) 400 604.
 Phone : + 91 22 2582 7999 / 2582 9116
 E-mail: jd.assoc@yaho.co.in, deshaware@gmail.com
 www.joshideshaware.com

JOSH DESHAWARE

ARCHITECTS, PLANNERS

JOB No. :
 DRAWING No. :
 SCALE : 1 : 500
 DATE : 21-12-2015
 DRAWN BY : MEERA
 CHECKED BY: BHUSHAN SIR

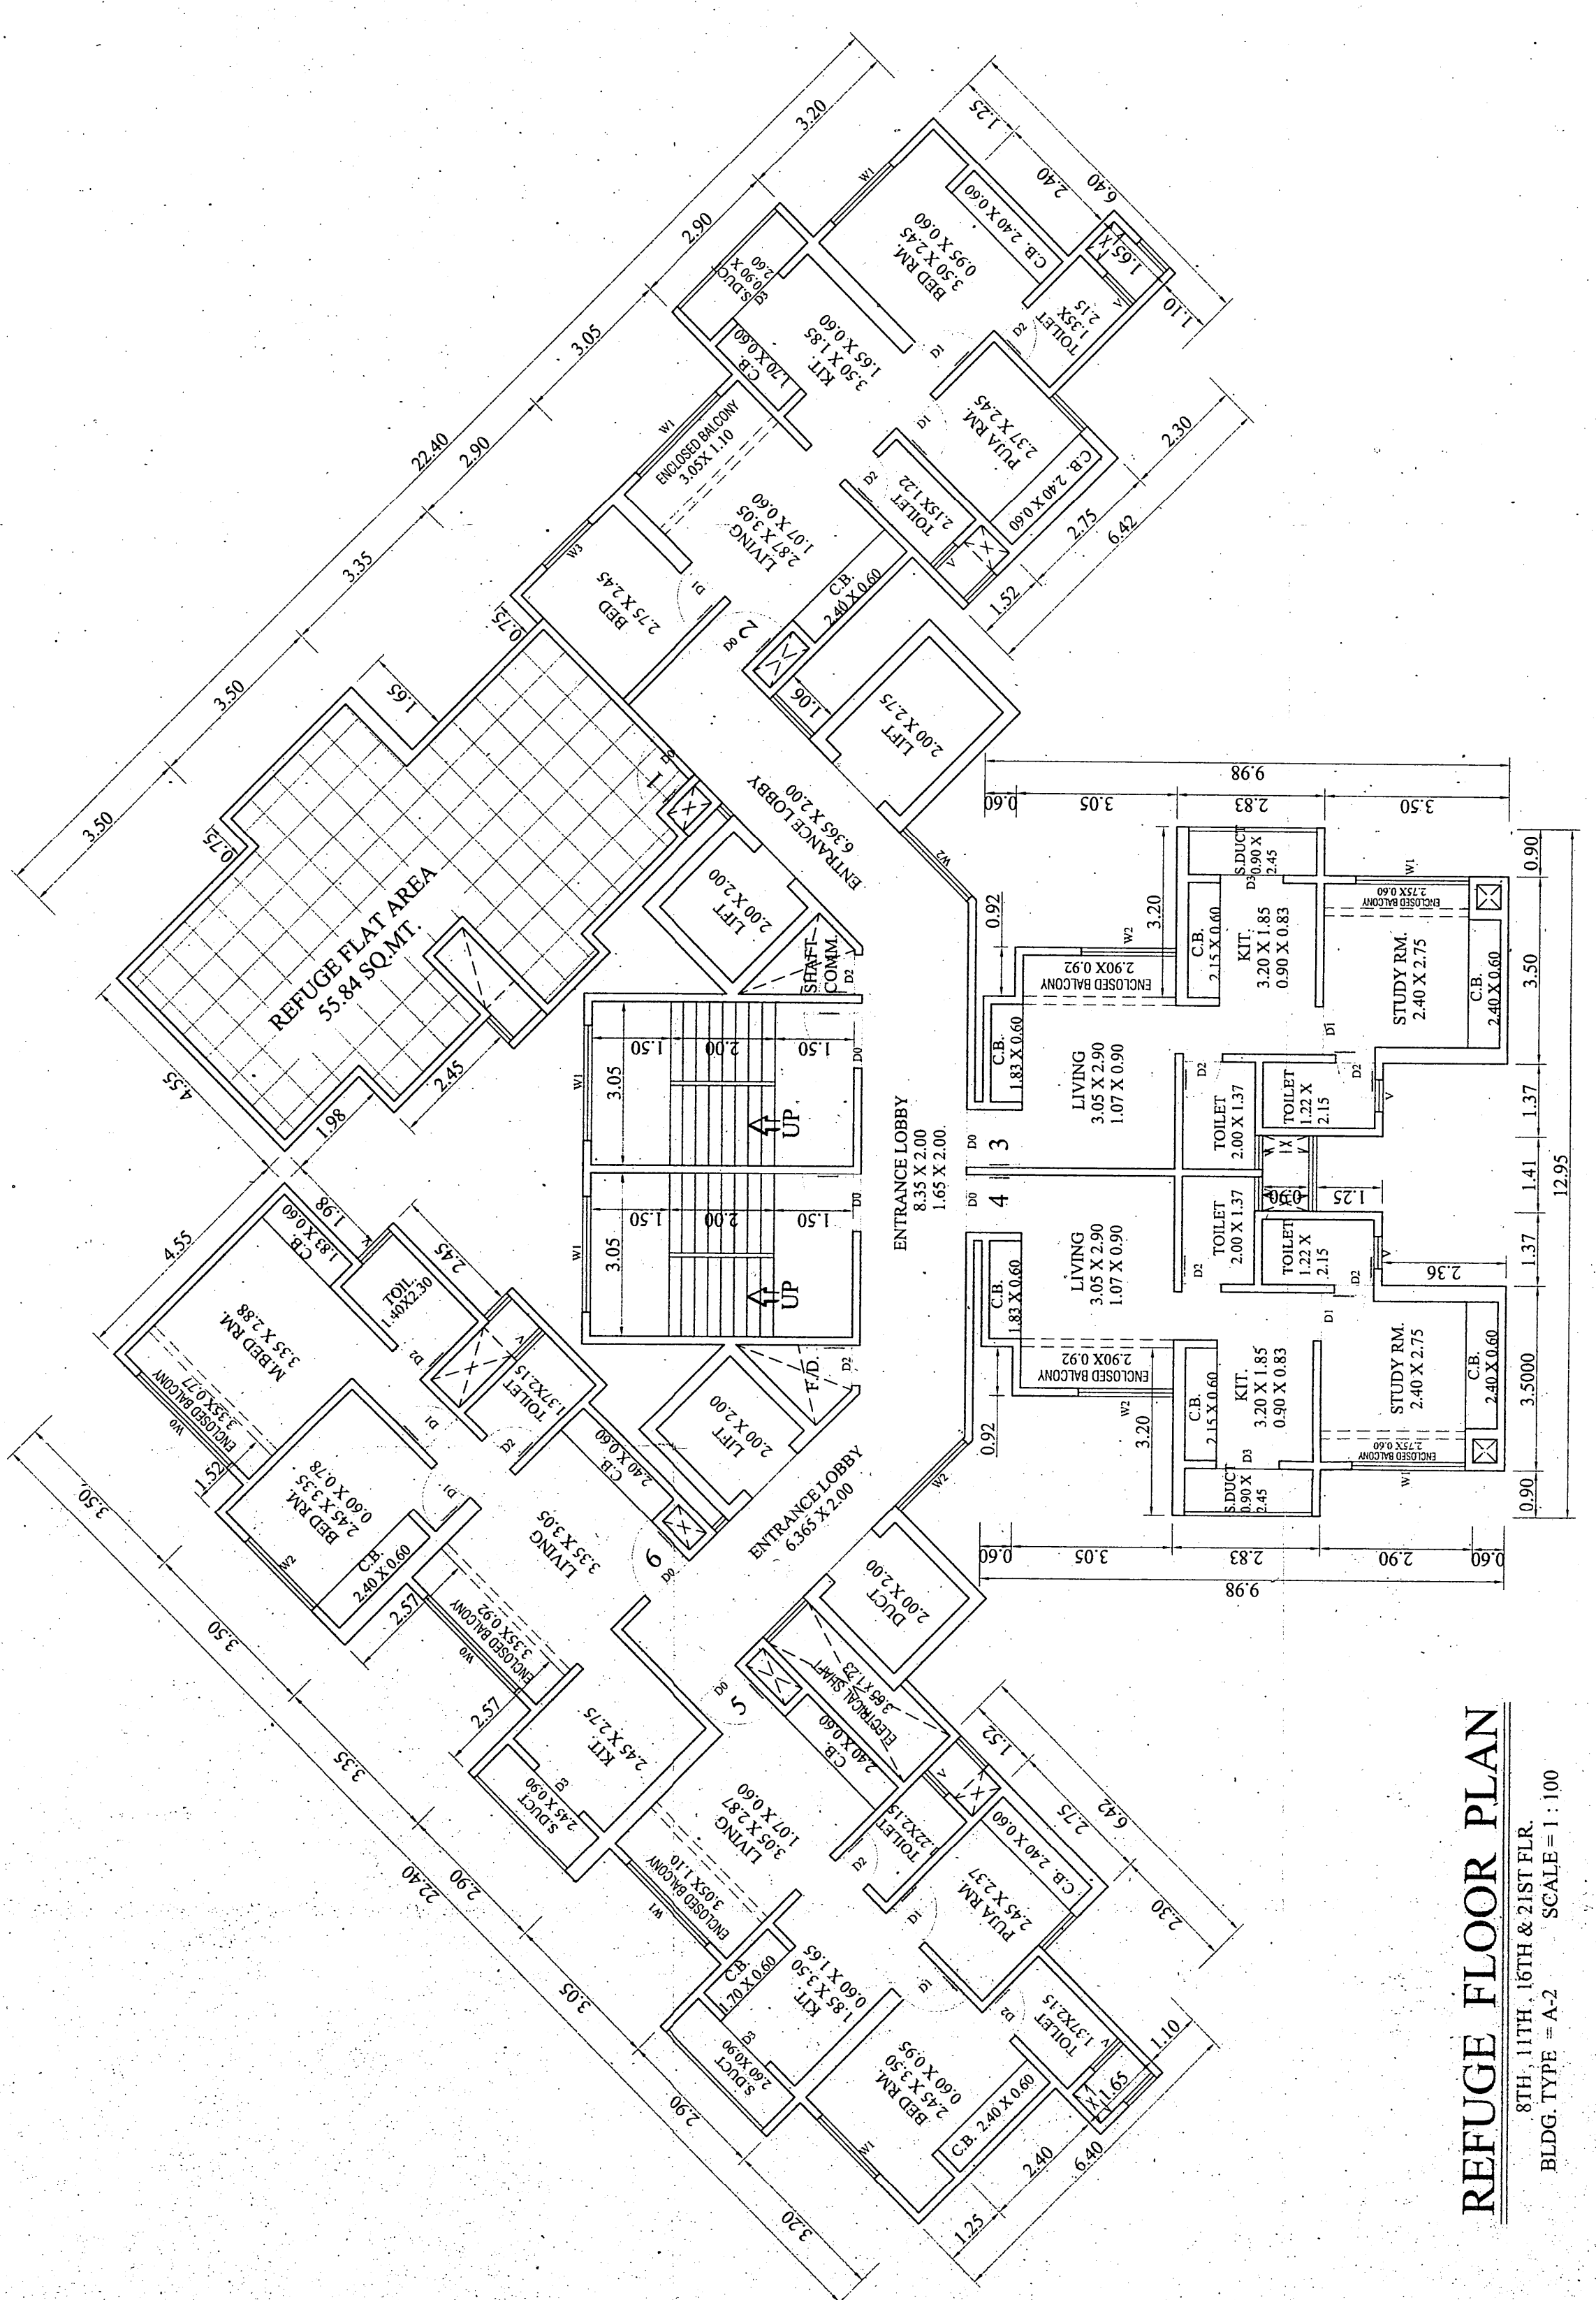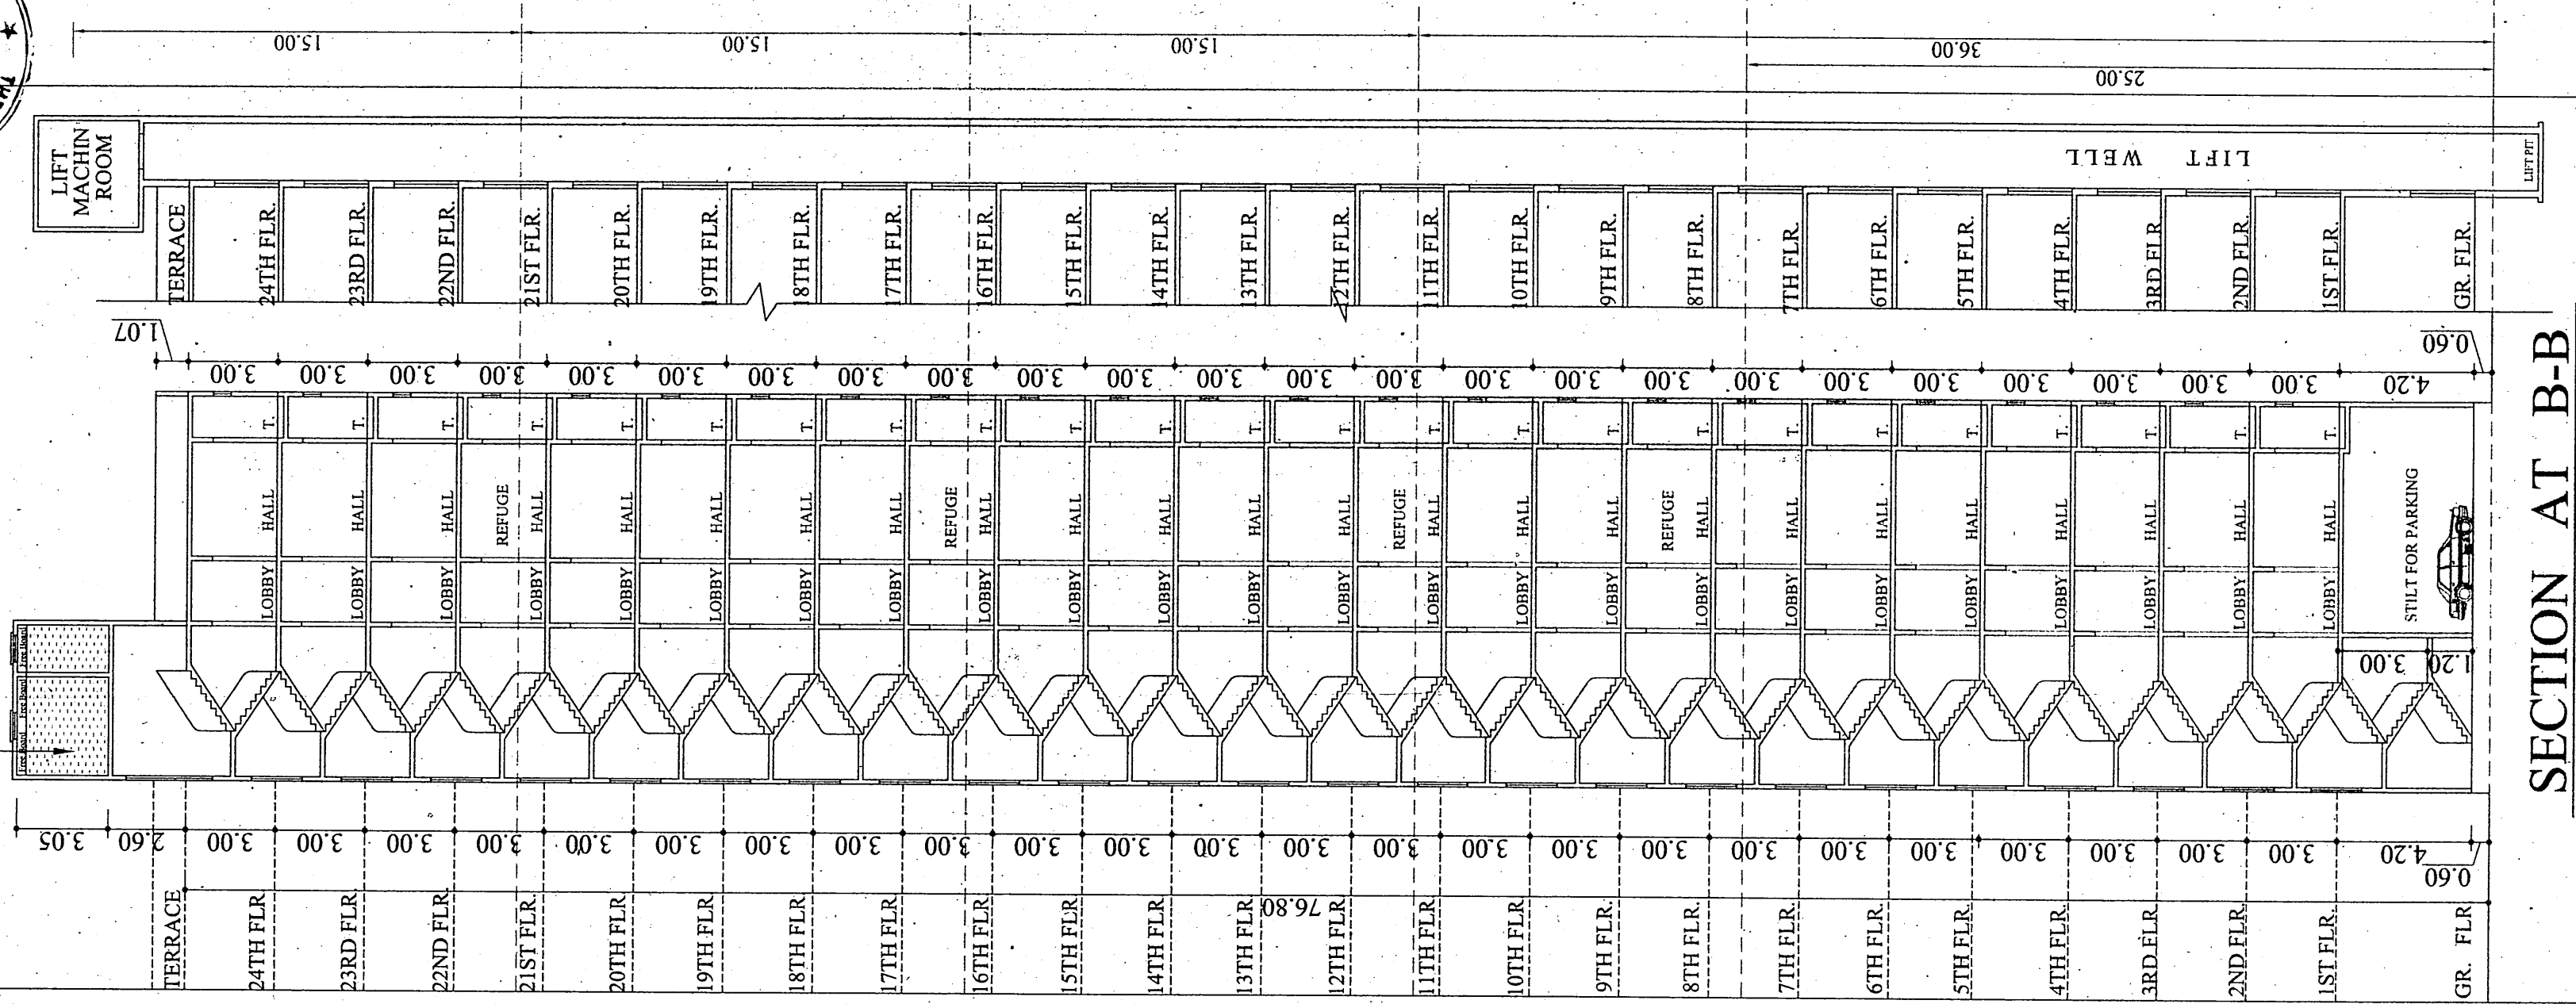

REFUGE FLOOR PLAN
 8TH, 11TH, 16TH & 21ST FLR.
 BLDG. TYPE = A-2
 SCALE = 1 : 100

SECTION AT B-B
 BLDG. TYPE = A-2
 SCALE = 1 : 200