




ELEVATION (SCALE 1:100)
VIEW A-A

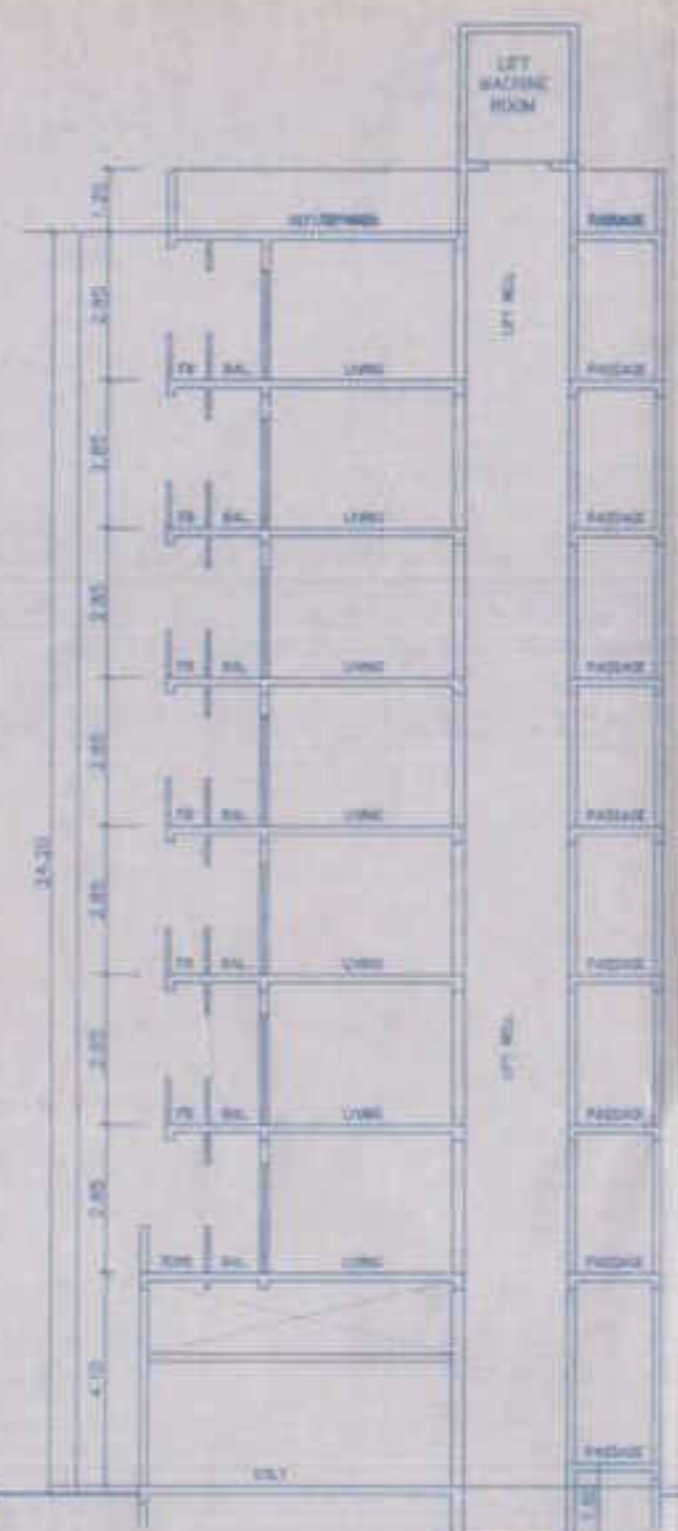

SECTION A-A (SCALE 1:100)

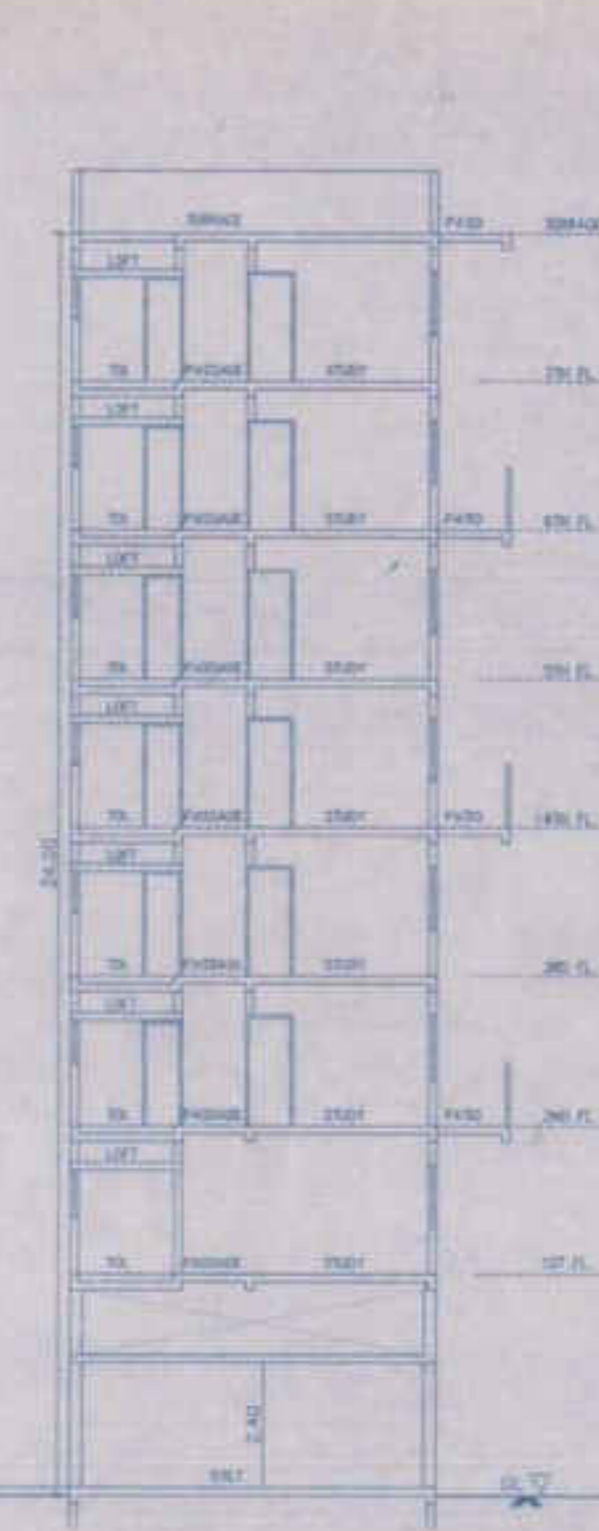

SECTION B-B (SCALE 1:100)

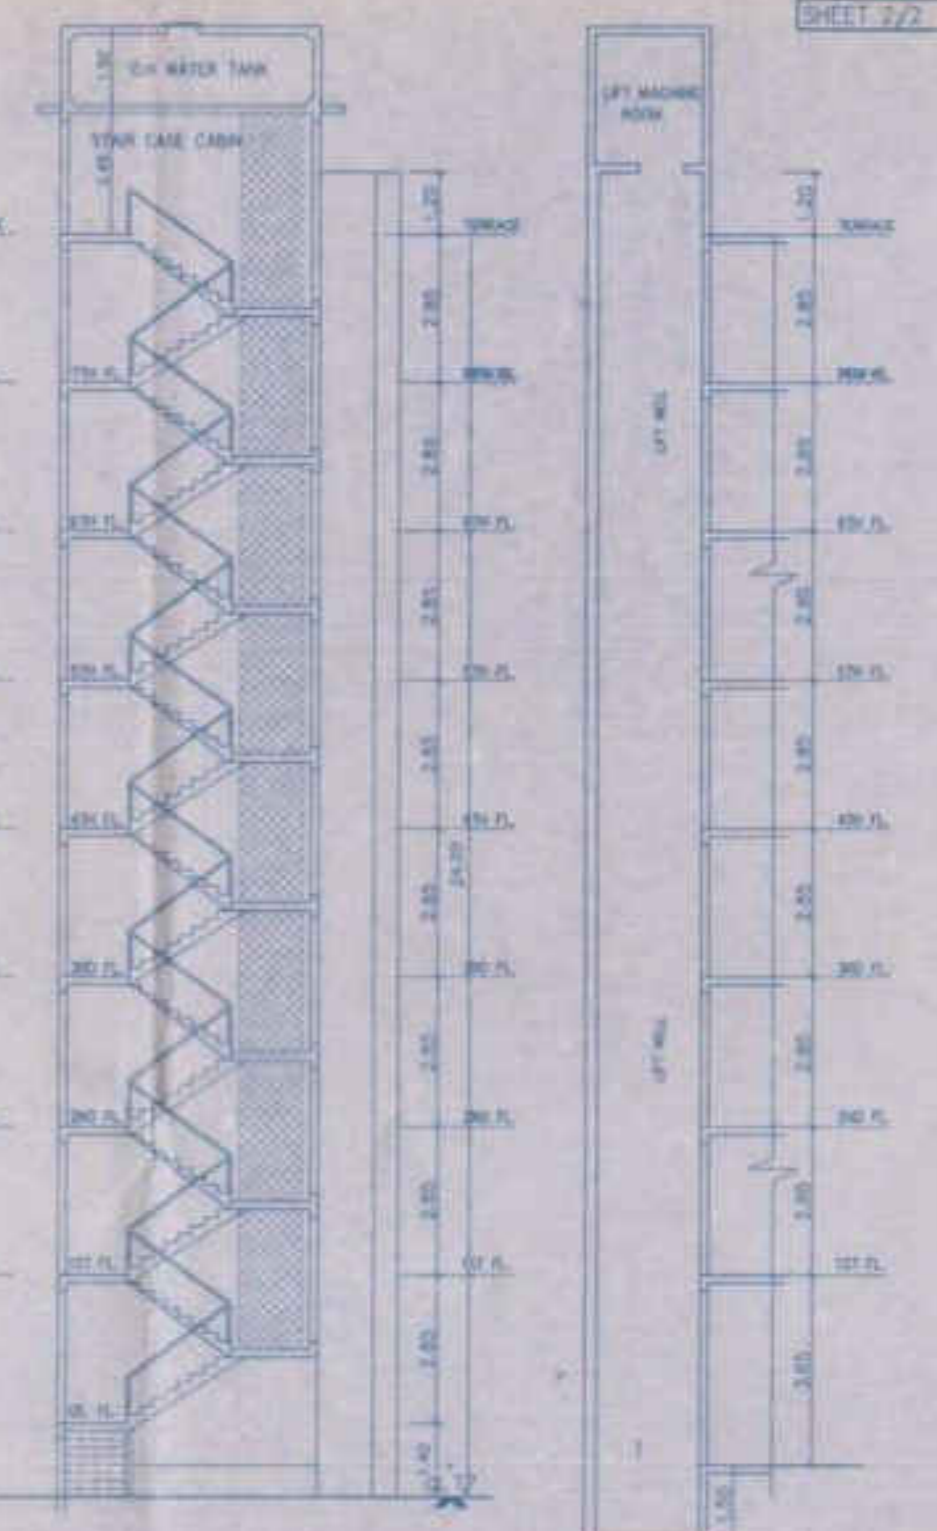


SECTION C-C (SCALE 1:100)



PATIO AREA CALCULATION FOR 2ND FLOOR
 1. 2.12 X 1.22 X 2 = 6.49 SQM
 2. 2.29 X 1.07 X 4 = 11.09 SQM
 3. 3.04 X 1.52 X 2 = 9.24 SQM
 4. 1.75 X 1.36 X 2 = 4.76 SQM
TOTAL = 31.57 SQM




PATIO AREA CALCULATION FOR 2ND FLOOR
 1. 3.04 X 0.92 X 4 = 11.18 SQM
 2. 2.79 X 0.92 X 2 = 5.13 SQM
 3. 0.92 X 0.20 X 0.5 = 0.09 SQM
 4. 3.35 X 0.92 X 2 = 6.16 SQM
 5. 1.75 X 1.36 X 2 = 4.76 SQM
TOTAL = 27.32 SQM

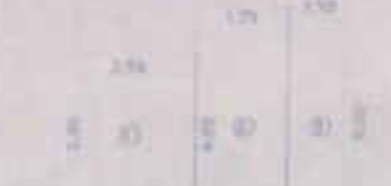

METER ROOM AREA CALCULATION FOR GROUND FLOOR
 1. 2.47 X 4.72 X 1 = 11.67 SQM
TOTAL AREA = 11.67 SQM



F.B. AREA CALCULATION 2ND FLOOR
 1. 3.04 X 0.92 X 4 = 11.18 SQM
 2. 2.79 X 0.92 X 2 = 5.13 SQM
 3. 0.92 X 0.20 X 0.5 = 0.09 SQM
 4. 3.35 X 0.92 X 2 = 6.16 SQM
 5. 3.33 X 0.75 X 2 = 5.00 SQM
 6. 0.94 X 0.75 X 1 = 0.70 SQM
 7. 3.38 X 0.75 X 1 = 2.54 SQM
TOTAL = 31.93 SQM

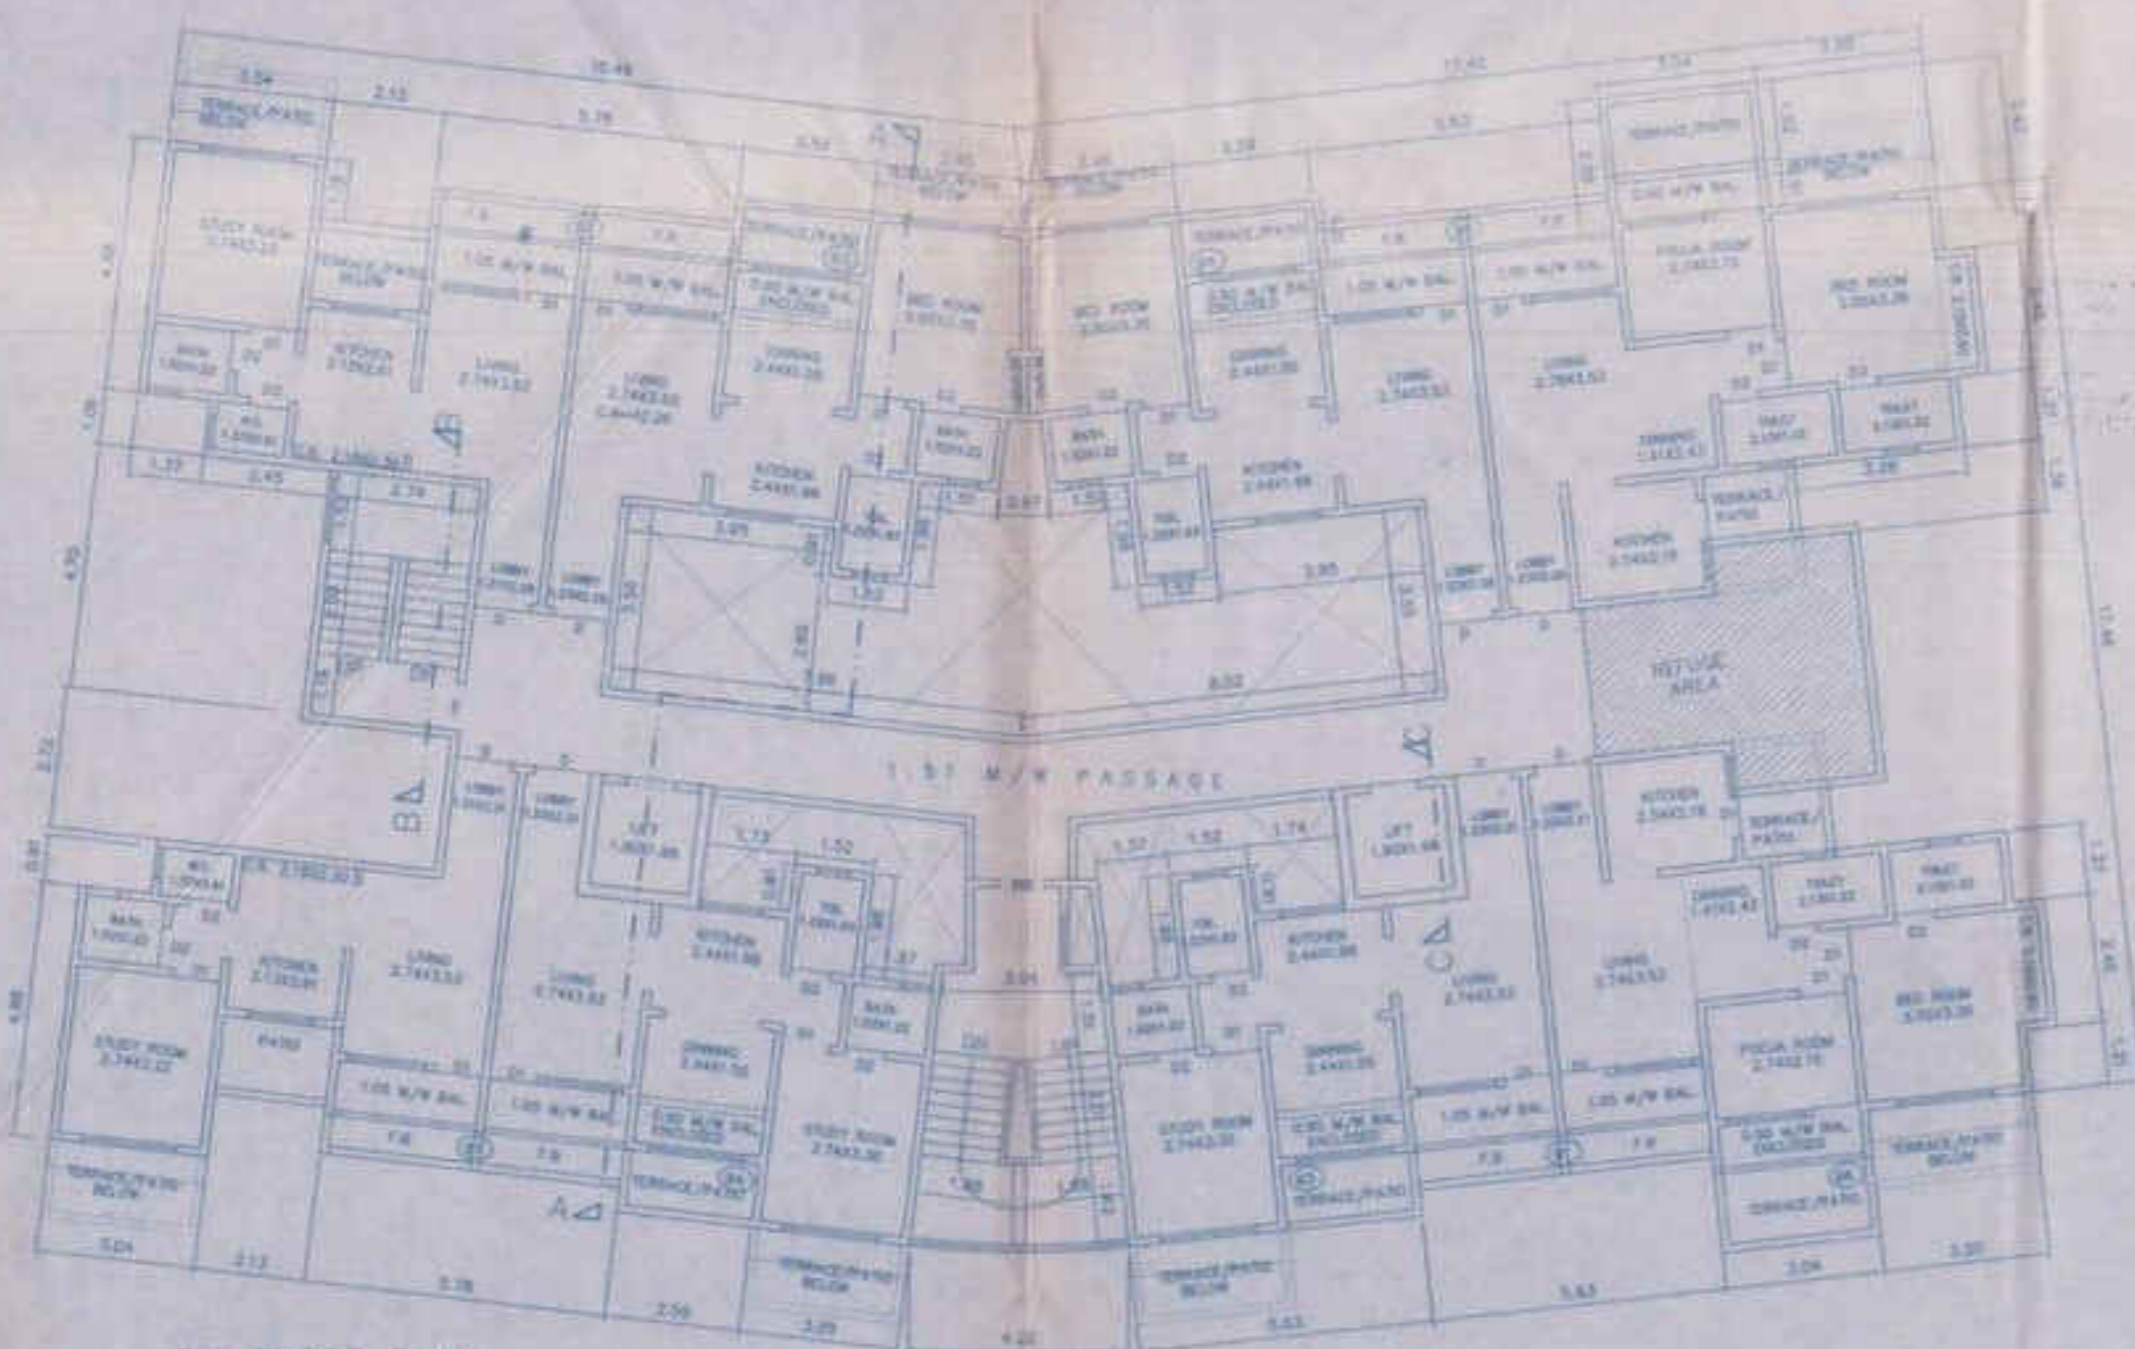


5th FLOOR PLAN (SCALE 1:100)
VIEW A-A



REFUGE AREA CALCULATION 2ND FLOOR
 1. 2.58 X 2.85 X 1 = 7.36 SQM
 2. 1.75 X 4.68 X 1 = 8.21 SQM
 3. 1.10 X 3.00 X 1 = 3.30 SQM
TOTAL = 18.87 SQM
REFUGE AREA REQUIRED = 15.00 SQM



F.B. AREA CALCULATION 2ND FLOOR
 1. 0.78 X 0.75 X 2 = 2.33 SQM
 2. 3.88 X 0.75 X 1 = 2.91 SQM
 3. 3.83 X 0.75 X 1 = 2.87 SQM
TOTAL = 8.11 SQM

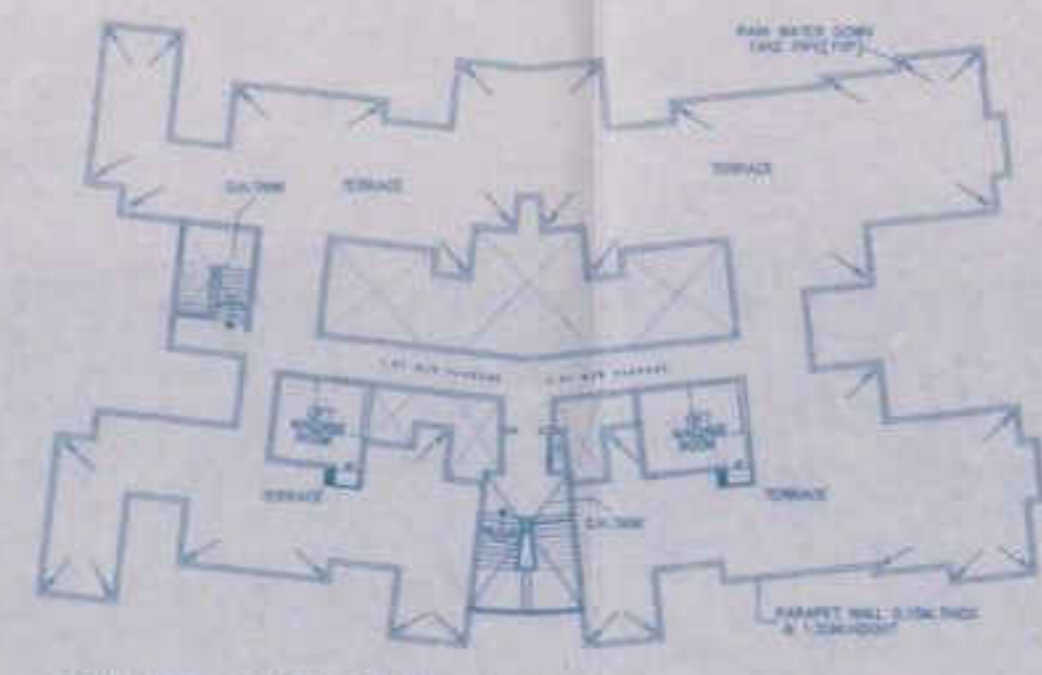

TERRACE FLOOR PLAN (SCALE 1:200)

PROFORMA II

CONTENTS OF SHEET
 TERRACE FLOOR AREA STATEMENT, RECOMMENDATION AND ETC.

The applicant hereby declares that the conditions mentioned in this Certificate are correct and true and that the area stated in the documents of dimension / F.P. scheme record (LAND RECORD DEPT), CITY SURVEY RECORD, etc. is correct and true.

THIS PLAN SHALL NOT BE CONSIDERED AS PROOF OF OWNERSHIP FOR ANY PURPOSES IN ANY COURT OF LAW.

REVISIONS: [Table with columns for REVISIONS, DESCRIPTION, DATE, and SIGNATURE]

CERTIFICATE OF AREA
 I CERTIFY THAT THE PLAN UNDER REFERENCE WAS SURVEYED BY ME ON 22/05/2015 AND THE DIMENSIONS OF THE SITE (ENC OF THE PLAN) STATED ON THE PLANS ARE AS MEASURED ON SITE AND THE AREA IS WORKED OUT TAKING INTO ACCOUNT THE AREA STATED IN THE DOCUMENTS OF DIMENSION / F.P. SCHEME RECORD (LAND RECORD DEPT), CITY SURVEY RECORD, etc.

Signature of Licensed Survey Engineer / Suburban

DESCRIPTION OF PROPOSAL & PROPERTY
 PROPOSED RESIDENTIAL BLDG WITH SHOPPING ON LAND BEARING S.NO.296/297,298,299,303,304, 304 & 305B, VILLIAGE - BOURLA TALUK - VAYALPADA DISTRICT.

NAME OF P/SHOLDER: MR. DEEPAK H. THAKUR, MR. RAJ H. THAKUR, MR. SAGAR P. RAUT

SIGNATURE OF APPLICANT: [Signatures]

JOB NO. / DATE: 20-05-2015

DRAWING NO. / SCALE: 2 OF 2

DRAWN BY: SRIKANTA, CHECKED BY: [Signature]

EN-CON Architectural & Structural Works Project Consultants
 2/2, 1st FLOOR, 5TH CROSS, ANANDRAO ROAD, VAYALPADA ROAD (WEST) 401, PUNE - 411 002, INDIA
 REGISTERED ENGINEER (Reg. No. 150269/MH)