

THIS PLAN SHALL NOT BE CONSIDERED AS PROOF OF OWNERSHIP FOR ANY DISPUTES IN ANY COURT OF LAW.


[Issued As per Approved by Commissioner]

Approved as amended in... Subject to the Conditions mentioned in this Office Order No. 11/CM/CTP/CC VPL 6103 263 2018-19 Dtd. 24/01/2019




Deputy Director Town Planning Vasai-Virar City Municipal Corporation Vasai - Virar (E)

HAVE COPY

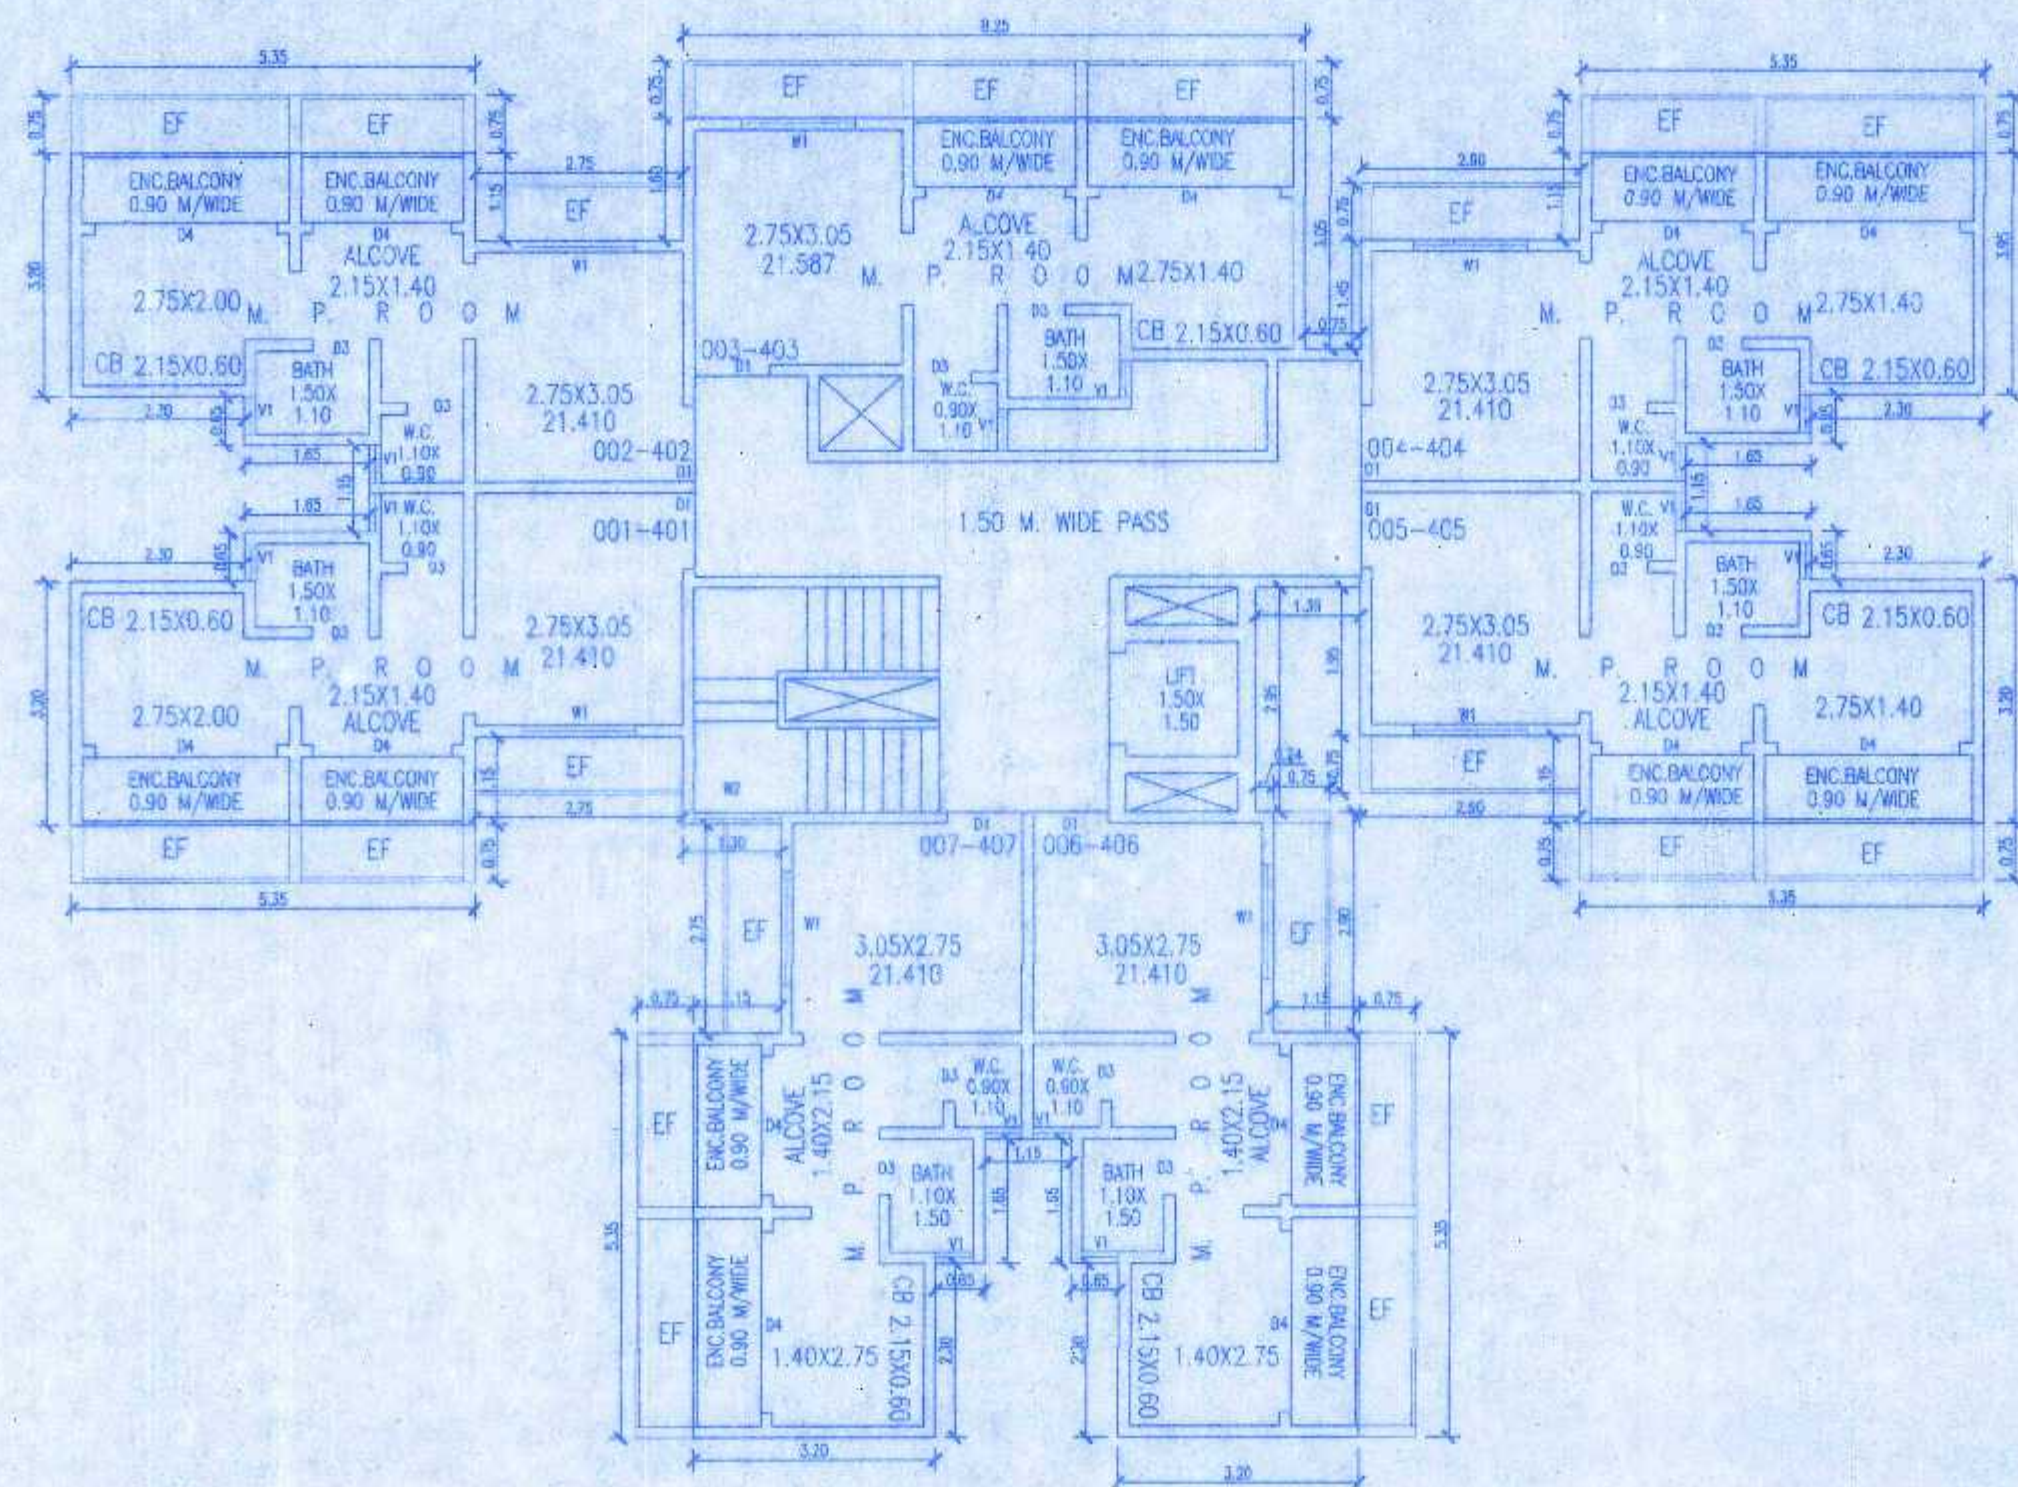

FIRST TO FOURTH FLOOR PLAN SCALE 1:100

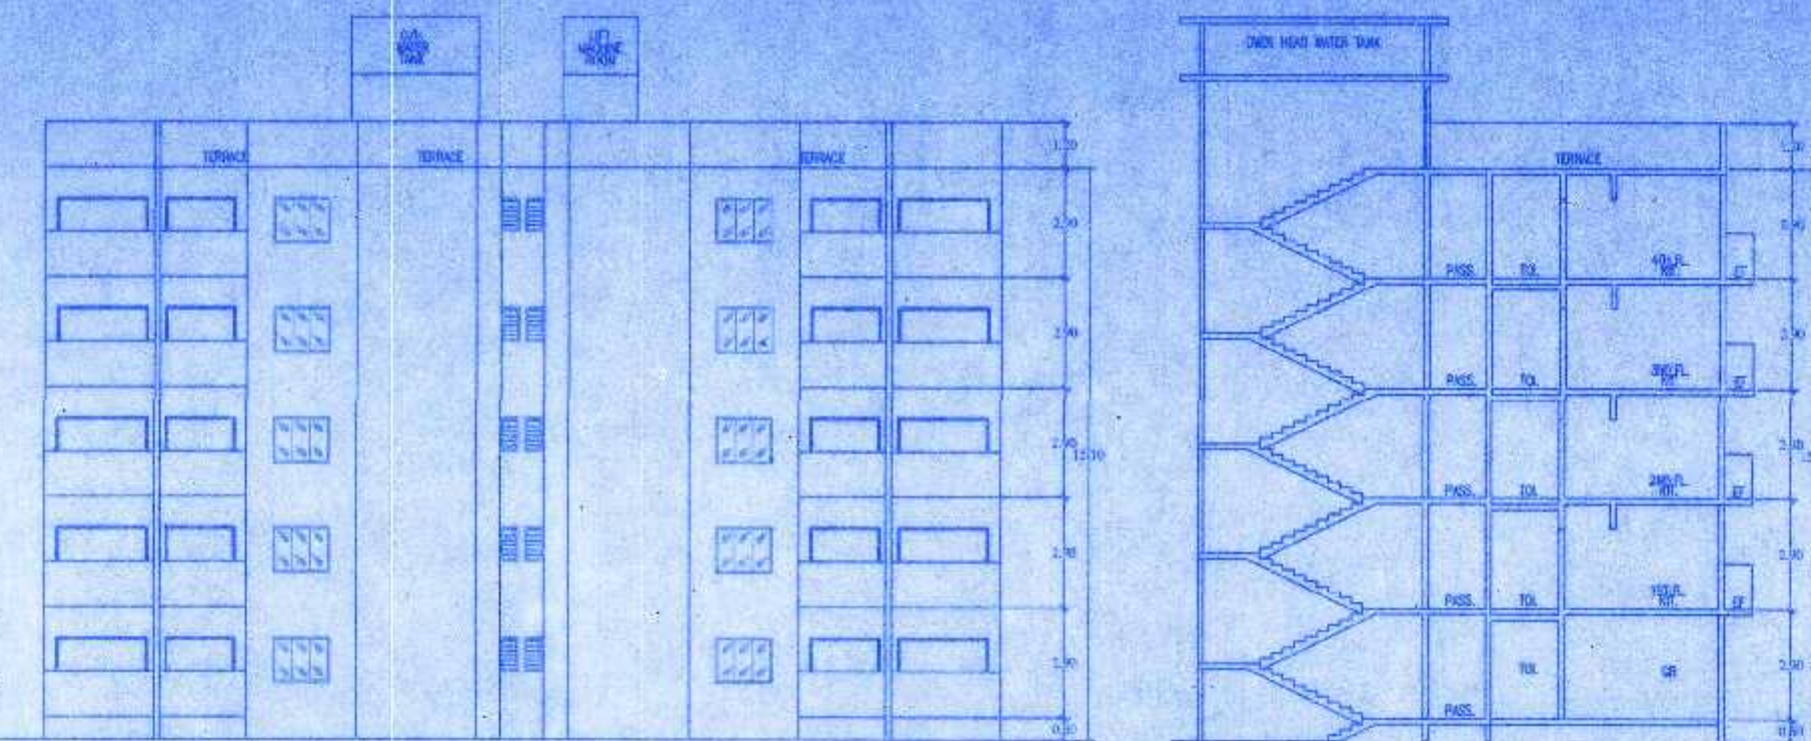

ELEVATION SCALE 1:200

SECTION : A - A SCALE 1:200

Table: ST-AREA CAL-GR-4TH FL. with columns for Block, Size in Mts., and Area M². Total ST-AREA GR. FL. is 17,310.


Table: PASSAGE AREA CAL-GR-4TH FL. with columns for Block, Size in Mts., and Area M². Total P-AREA GR-4 FL. is 18,520.

Table: EF-AREA CAL-1-4TH FL. with columns for Block, Size in Mts., and Area M². Total EF AREA 1-4TH FL. is 42,960.


Table: BALCONY AREA STATEMENT (IN SQ.MTS.) with columns for Built up area, Permissible Bal. Area, and Total Proposed Balcony Area. Total is 33,570.

Table: ST-CASE, PASSAGE, LIFT AREA STATEMENT with columns for Floor, St. Case Area, Passage Area, Lift Wall Area, and Total Area.


Table: CONSTRUCTION AREA STATEMENT with columns for Floor, Built up Area, CB Area, Excess Bal. Area, Total Built-up Area, Balcony Area, Stair/Lift/Pass. Area, Total Const. Area, and EF Area.

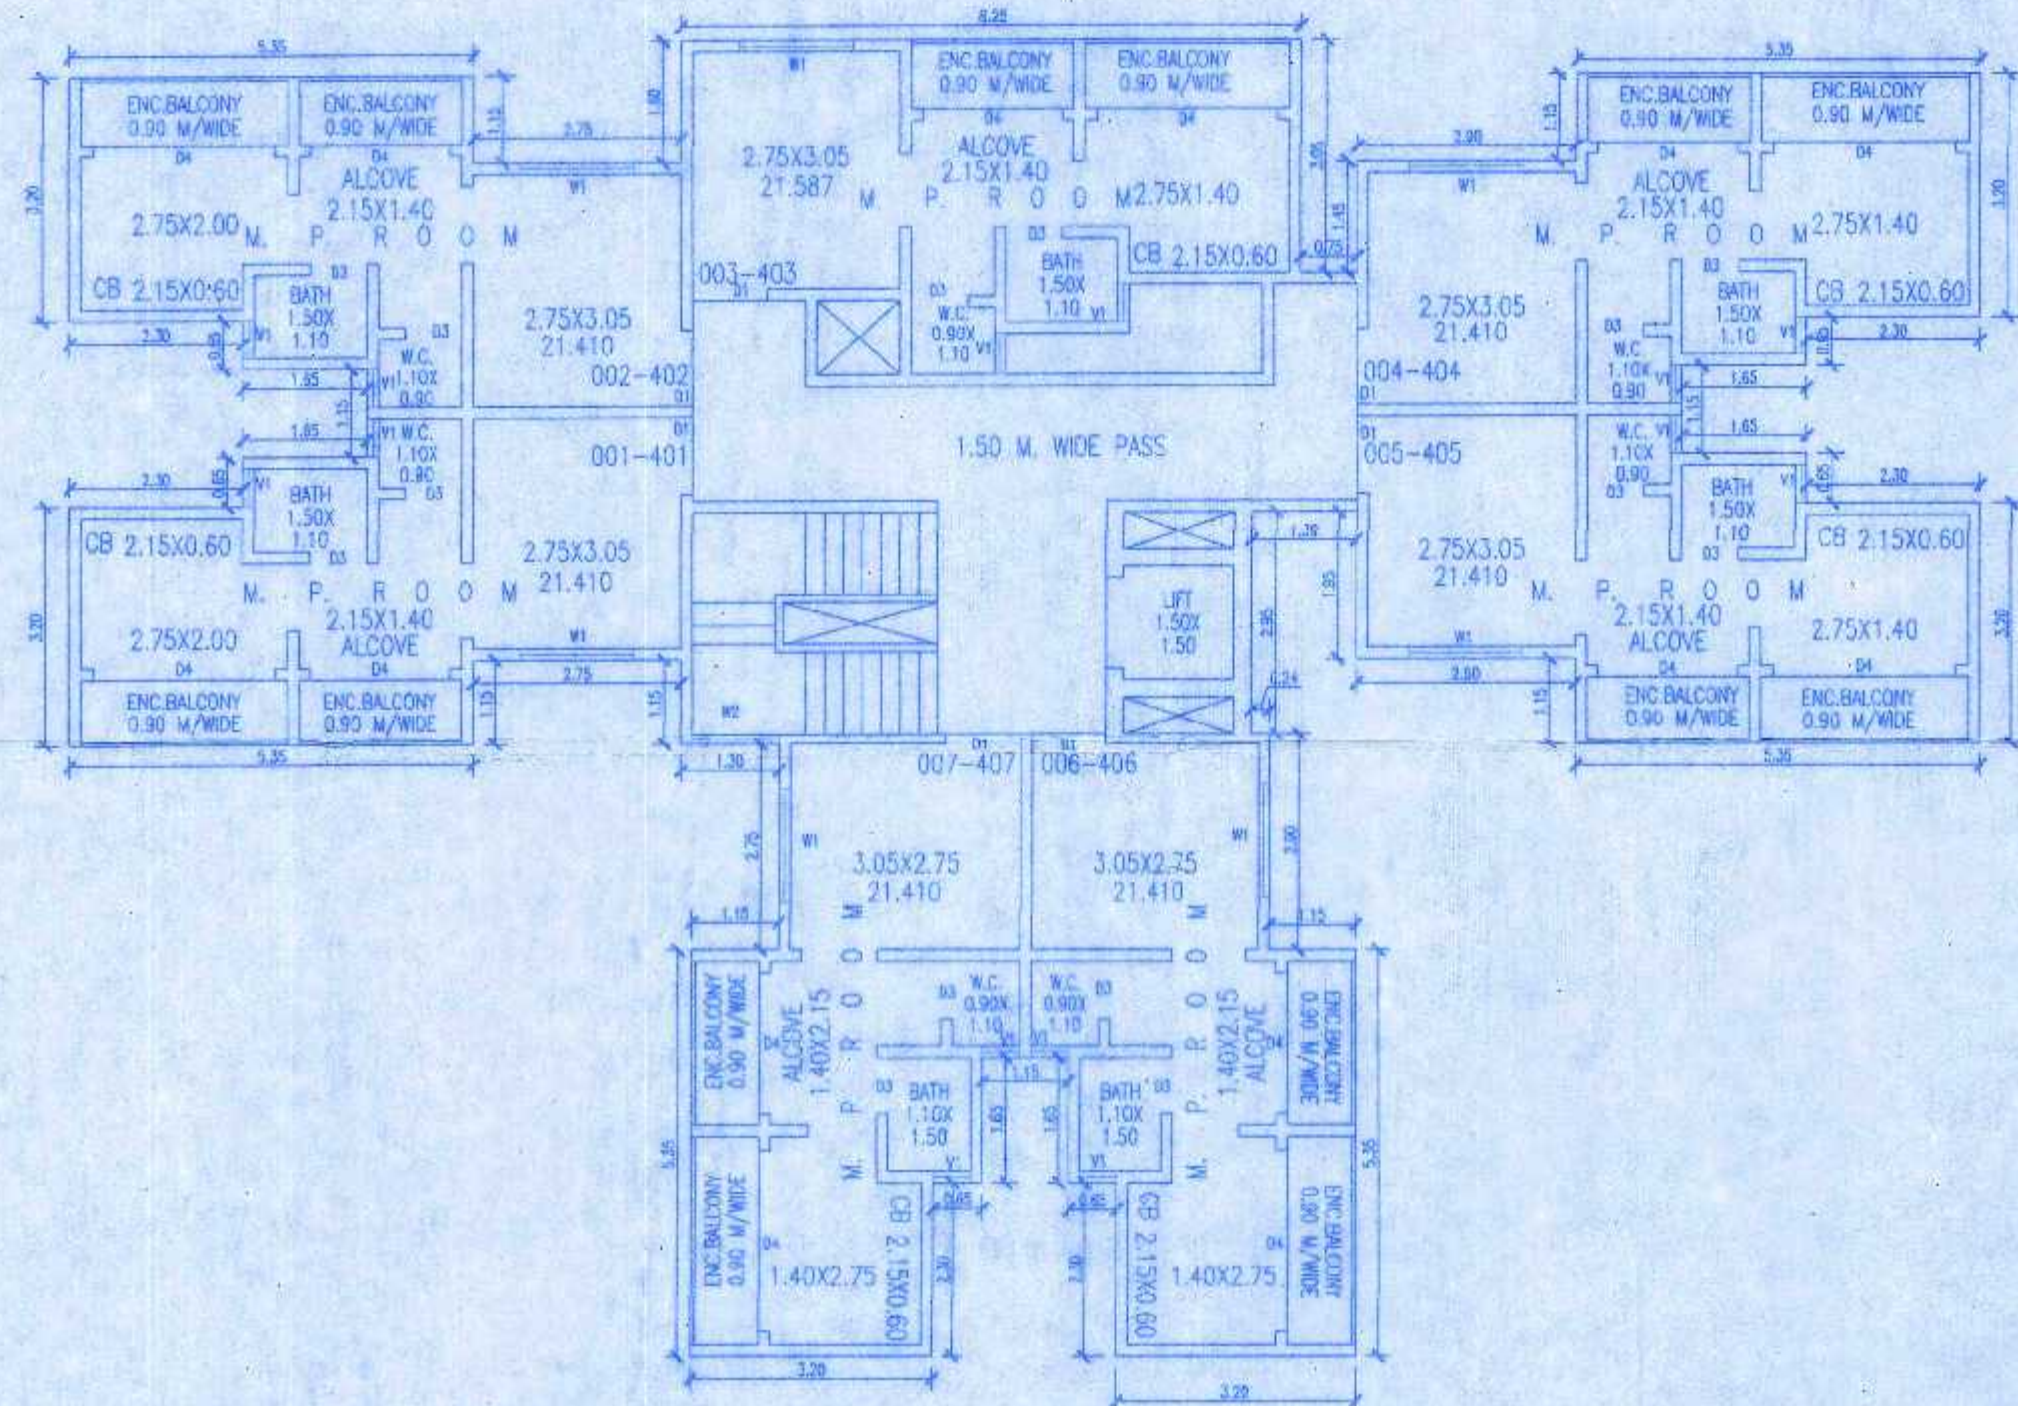

GROUND FLOOR PLAN SCALE 1:100

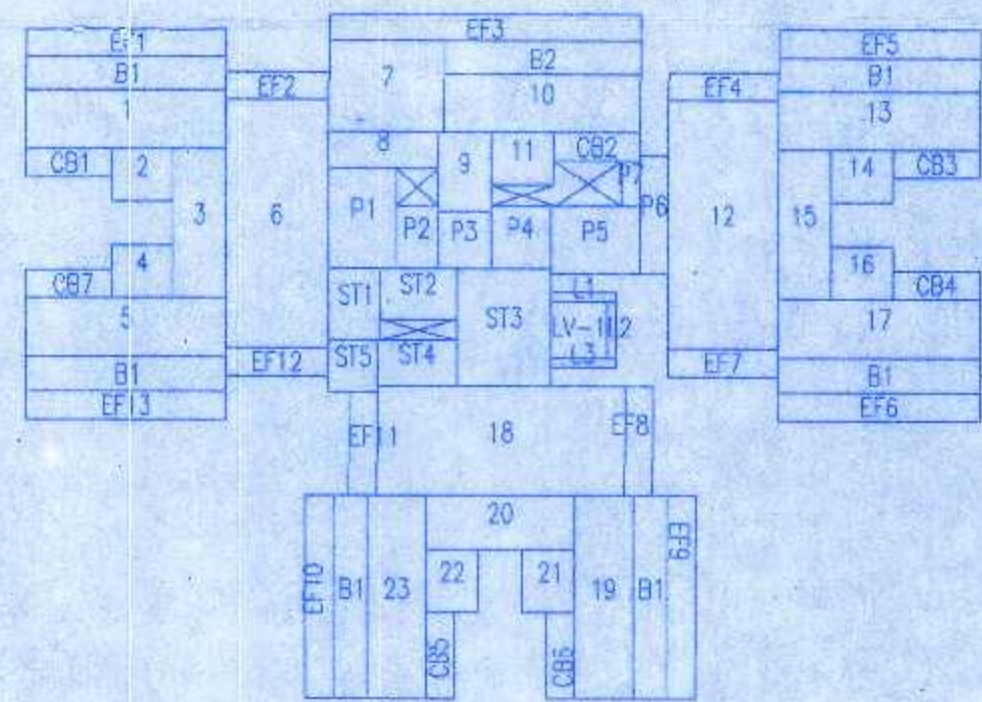

LINE DIA. GR. TO 4TH FL. PLAN SCALE 1:200

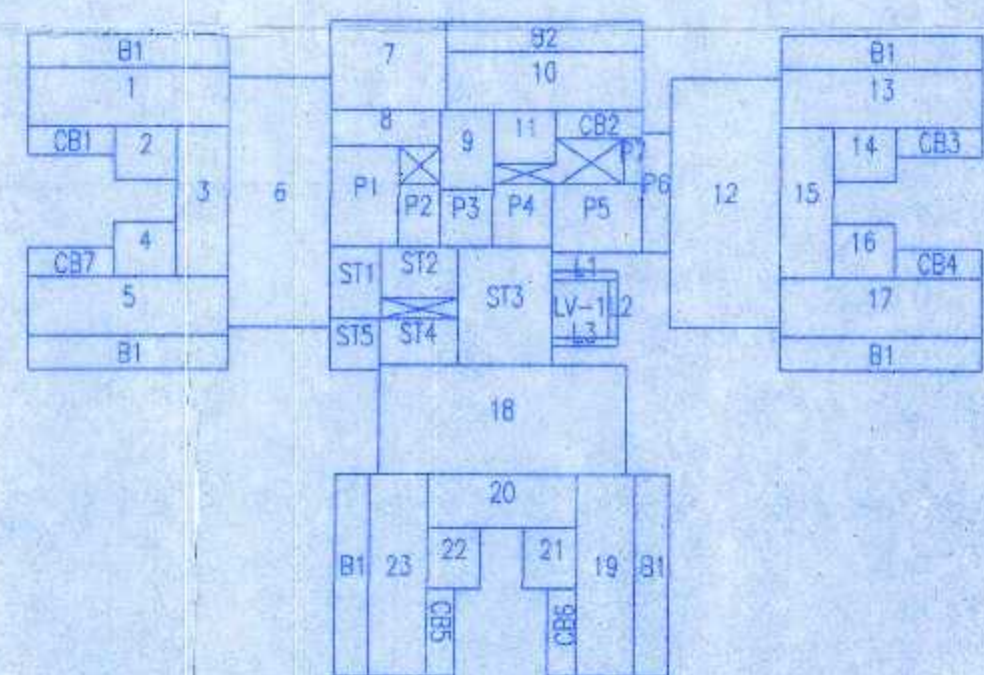

LINE DIA. GR. FLOOR PLAN SCALE 1:200

Table: BUA CAL-GR-4TH FL. with columns for Block, Size in Mts., and Area M². Total BUA GR-4TH FL. is 159,740.

Table: CB-AREA CAL-GR-4TH FL. with columns for Block, Size in Mts., and Area M². Total CB-AREA GR-4 FL. is 12,610.

Table: LIFT WALL CAL-GR-4TH FL. with columns for Block, Size in Mts., and Area M². Total LW-AREA GR. FL. is 1,150.

Table: LIFT VOID CAL-GR-4TH FL. with columns for Block, Size in Mts., and Area M². Total ST-AREA GR. FL. is 2,250 and Total Lift Void GR-4TH FL. is 3,375.

PROFORMA II: Contents of sheet including plot area, construction area, and approval stamps. Includes sections for owner and structural engineer signatures, and a north arrow.