

PROFORMA - A

11 JUL 2015
 11 JUL 2015
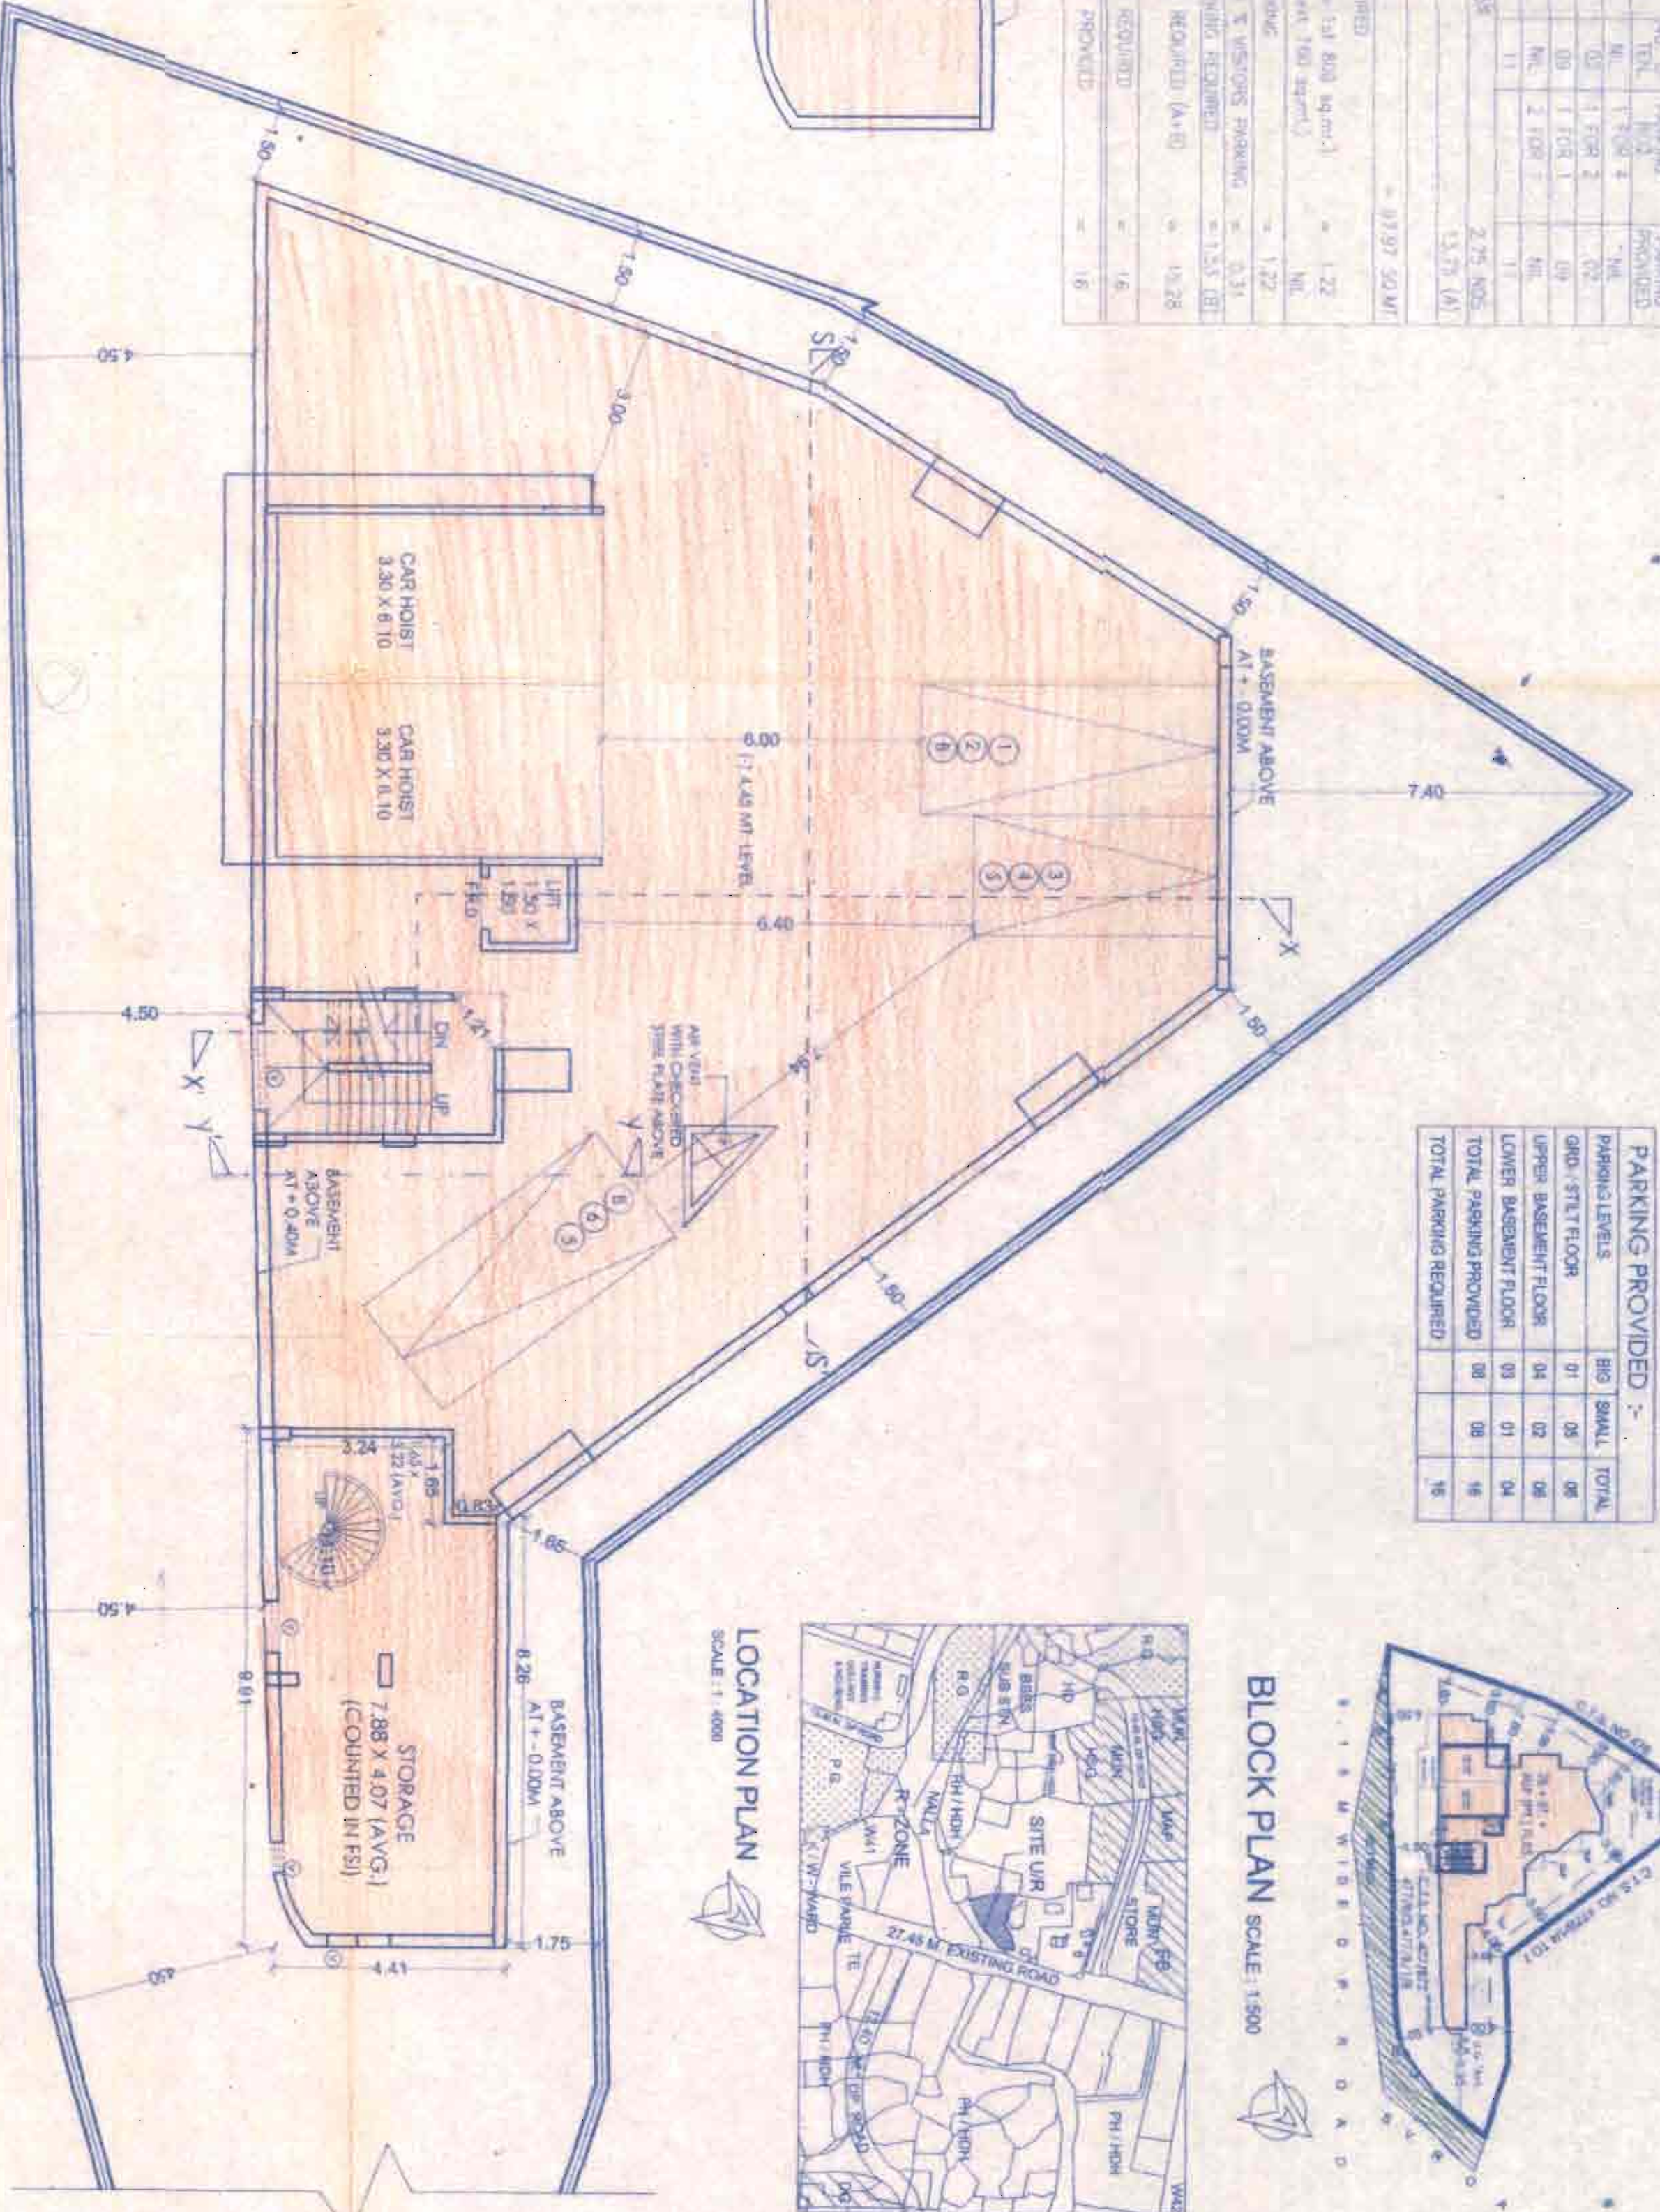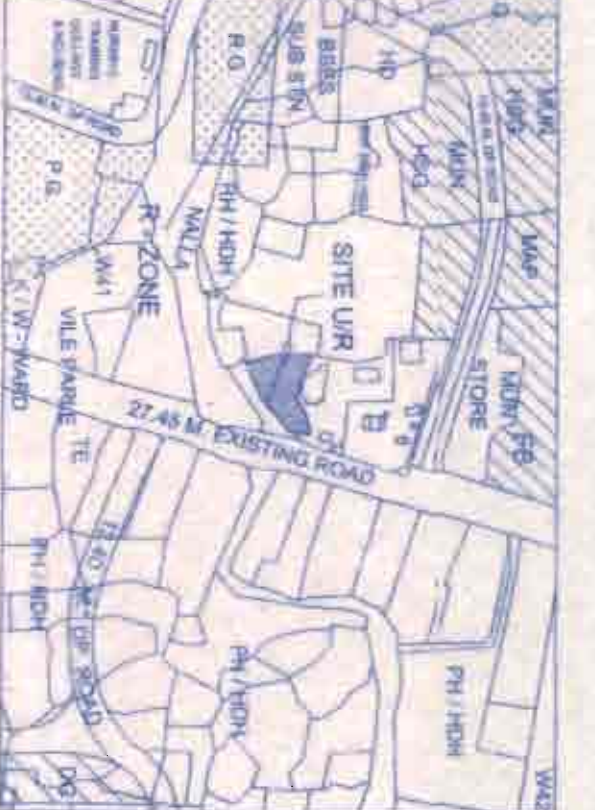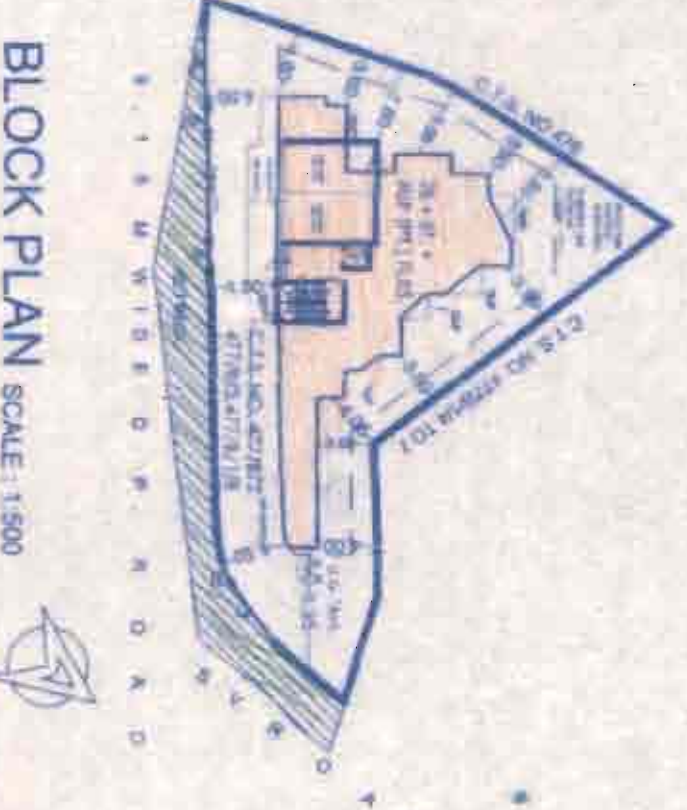


UPPER BASEMENT PLAN SCALE: 1:100
 B=04, S=02, TOTAL = 08 NOS. (+) 4.45 MT. LEVEL

SET BACK AREA DIAGRAM SCALE: 1:500

AREA CALCULATION	SET BACK
A 1/2 X 4.72 X 2.24 X 11.00 = 7.65 SQ.MT	1 1/2 X 6.17 X 0.42 X 11.00 = 1.93 SQ.MT
B 2/3 X 5.03 X 0.18 X 11.00 = 0.54 SQ.MT	2 2/3 X 0.85 X 0.53 X 11.00 = 3.83 SQ.MT
C 1/2 X 10.49 X 1.70 X 11.00 = 8.92 SQ.MT	TOTAL DEDUCTION = 5.76 SQ.MT
D 1/2 X 10.85 X 4.06 X 11.00 = 22.03 SQ.MT	TOTAL ADDITION = 133.69 SQ.MT
E 1/2 X 9.24 X 1.78 X 11.00 = 8.87 SQ.MT	
F 1/2 X 12.27 X 2.16 X 11.00 = 13.35 SQ.MT	
G 1/2 X 15.54 X 1.91 X 11.00 = 14.84 SQ.MT	
H 1/2 X 16.77 X 5.08 X 11.00 = 26.83 SQ.MT	
I 1/2 X 9.97 X 5.61 X 11.00 = 25.83 SQ.MT	
J 1/2 X 15.54 X 1.91 X 11.00 = 14.84 SQ.MT	
K 1/2 X 18.87 X 0.20 X 11.00 = 1.84 SQ.MT	
TOTAL ADDITION = 133.69 SQ.MT	
TOTAL BUILT UP AREA (X-11) = 127.93 SQ.MT	

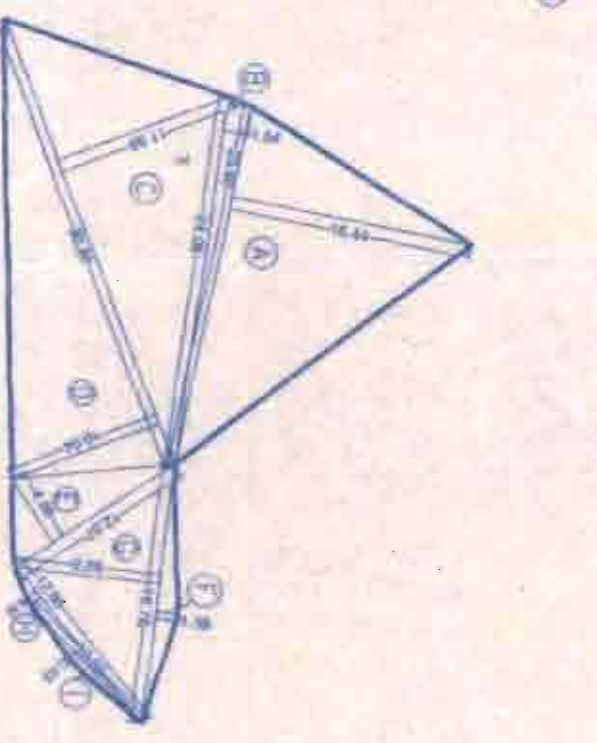


PLOT AREA DIAGRAM SCALE: 1:500

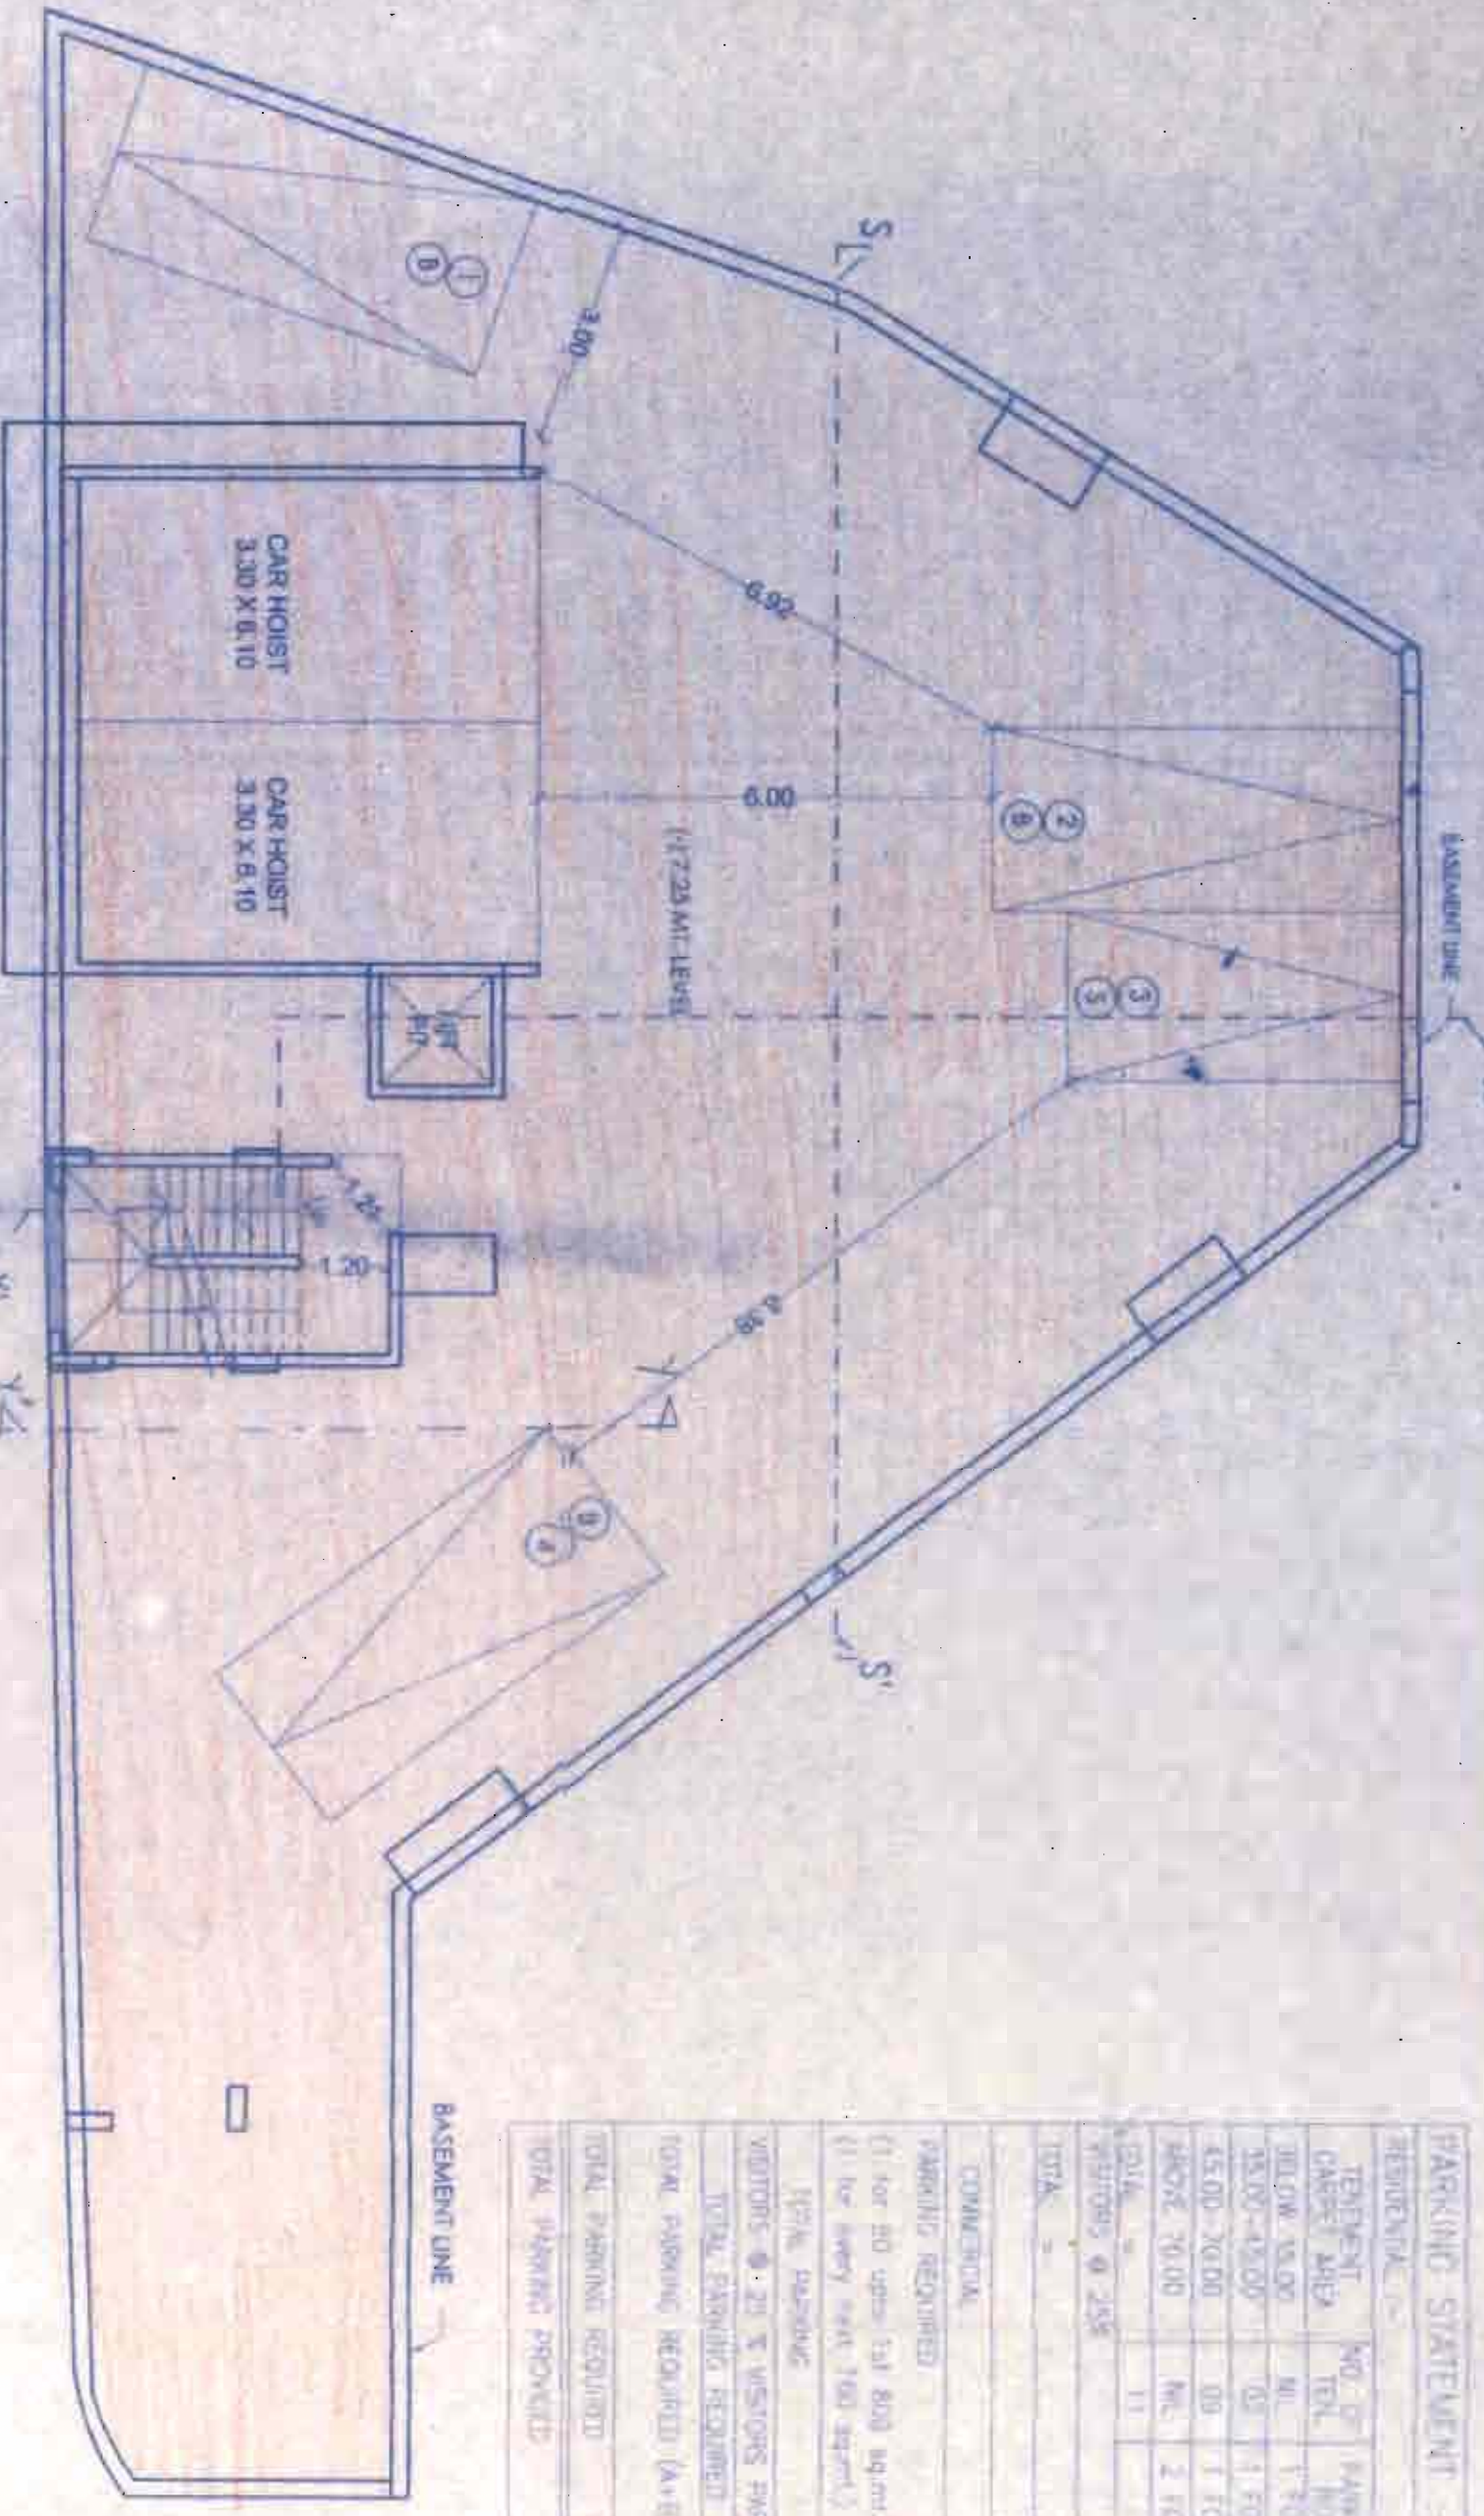

LOWER BASEMENT PLAN SCALE: 1:100
 B=03, S=01, TOTAL = 04 NOS. (+) 7.25 MT. LEVEL

PARKING STATEMENT			
REQUIREMENT	NO. OF PARKING	PARKING PROVIDED	
STREET SIDE	16	16	
GROUND FLOOR	16	16	
UPPER BASEMENT FLOOR	16	16	
LOWER BASEMENT FLOOR	16	16	
TOTAL PARKING PROVIDED	64	64	
TOTAL PARKING REQUIRED	64	64	
TOTAL PARKING PROVIDED	64	64	

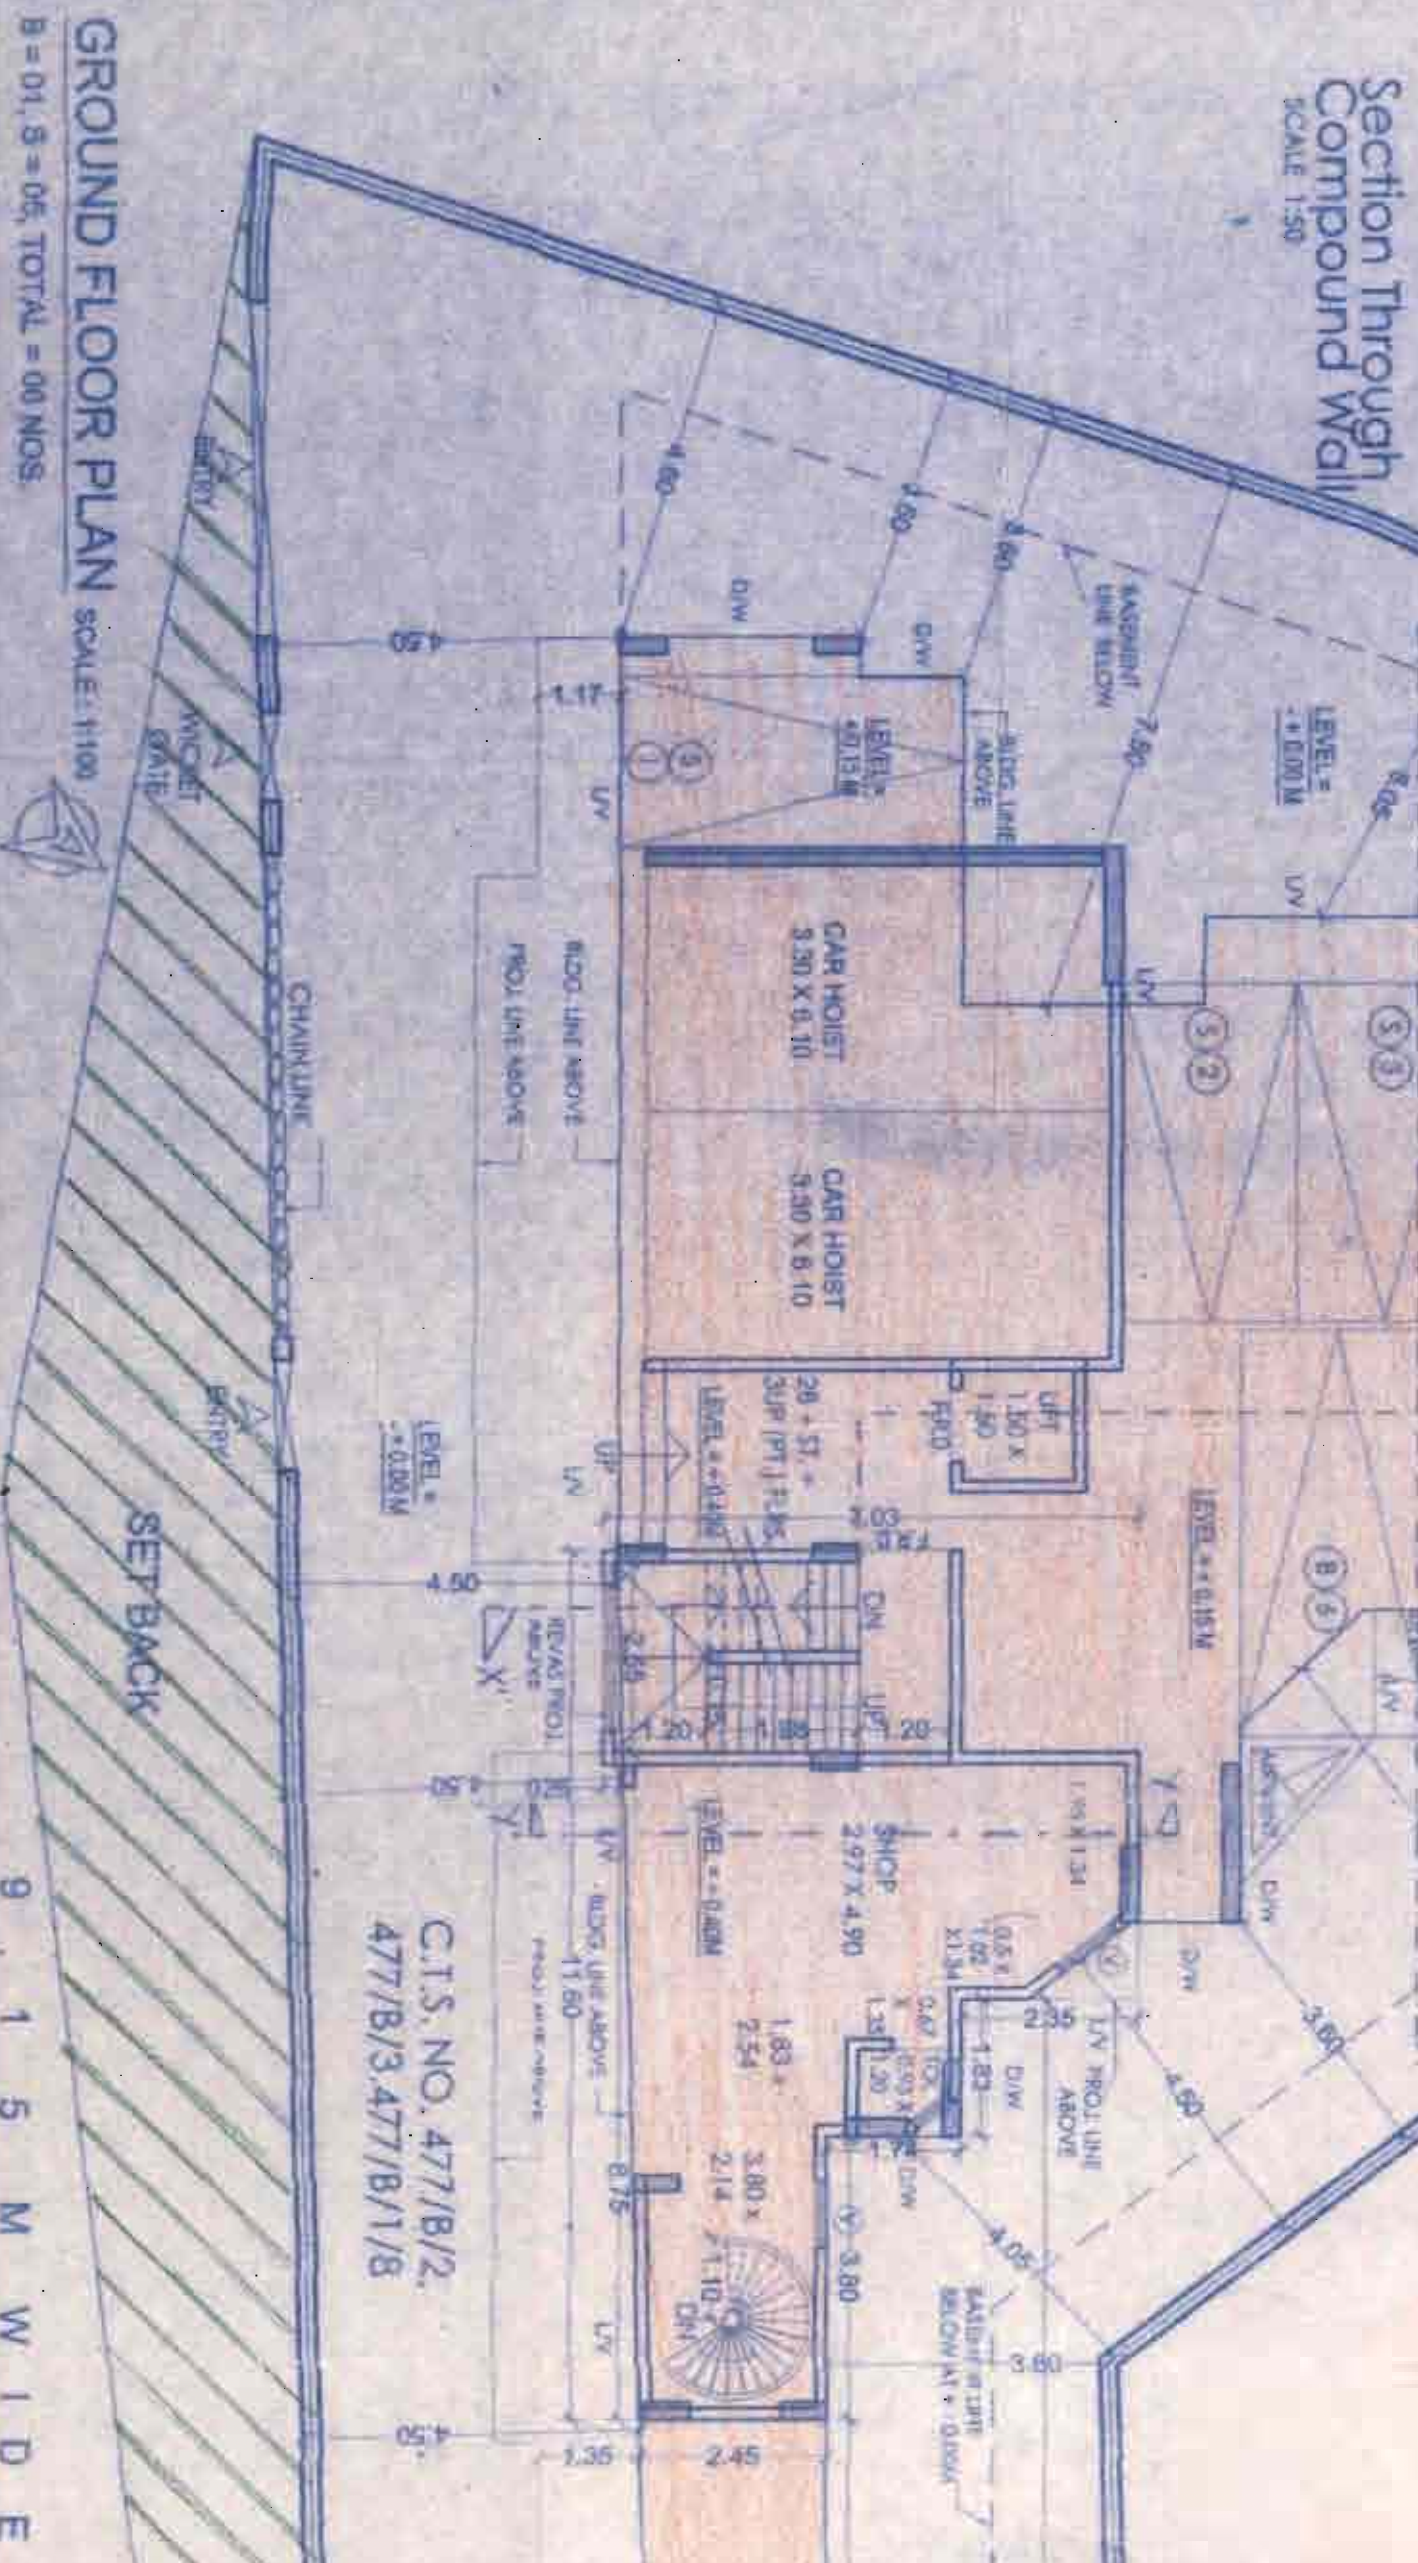

GROUND FLOOR PLAN SCALE: 1:100
 B=01, S=05, TOTAL = 00 NOS

THIS DRAWING IS AN INTELLECTUAL PROPERTY OF M/S. MITL. ANY REPRODUCTION OR LAYING OFF THE DRAWING WITHOUT EXPRESS WRITTEN PERMISSION SHALL BE VIOLATION OF INTELLECTUAL PROPERTY RIGHT OF M/S. MITL.

REVISION	DESCRIPTION	SHEET NO.	SIGN
1		1	

ARCHITECTS NAME ADDRESS & SIGNATURE

MITL

11 JUL 2015