



The amended plan duly approved herewith supersedes all the earlier approved plans

Approved as amended in Subj. Conditions mentioned in this C No. VMC/NOT/PLANNING/12-244-15 UP-CES/12/2012-244-15 DATE 15/12/2012  
 Deputy Director, Town Planning  
 Virar City Municipal Corporation  
 Virar (E)

THIS PLAN SHALL NOT BE CONSIDERED AS A PROOF OF OWNERSHIP FOR ANY DISPUTES IN ANY COURT OF LAW

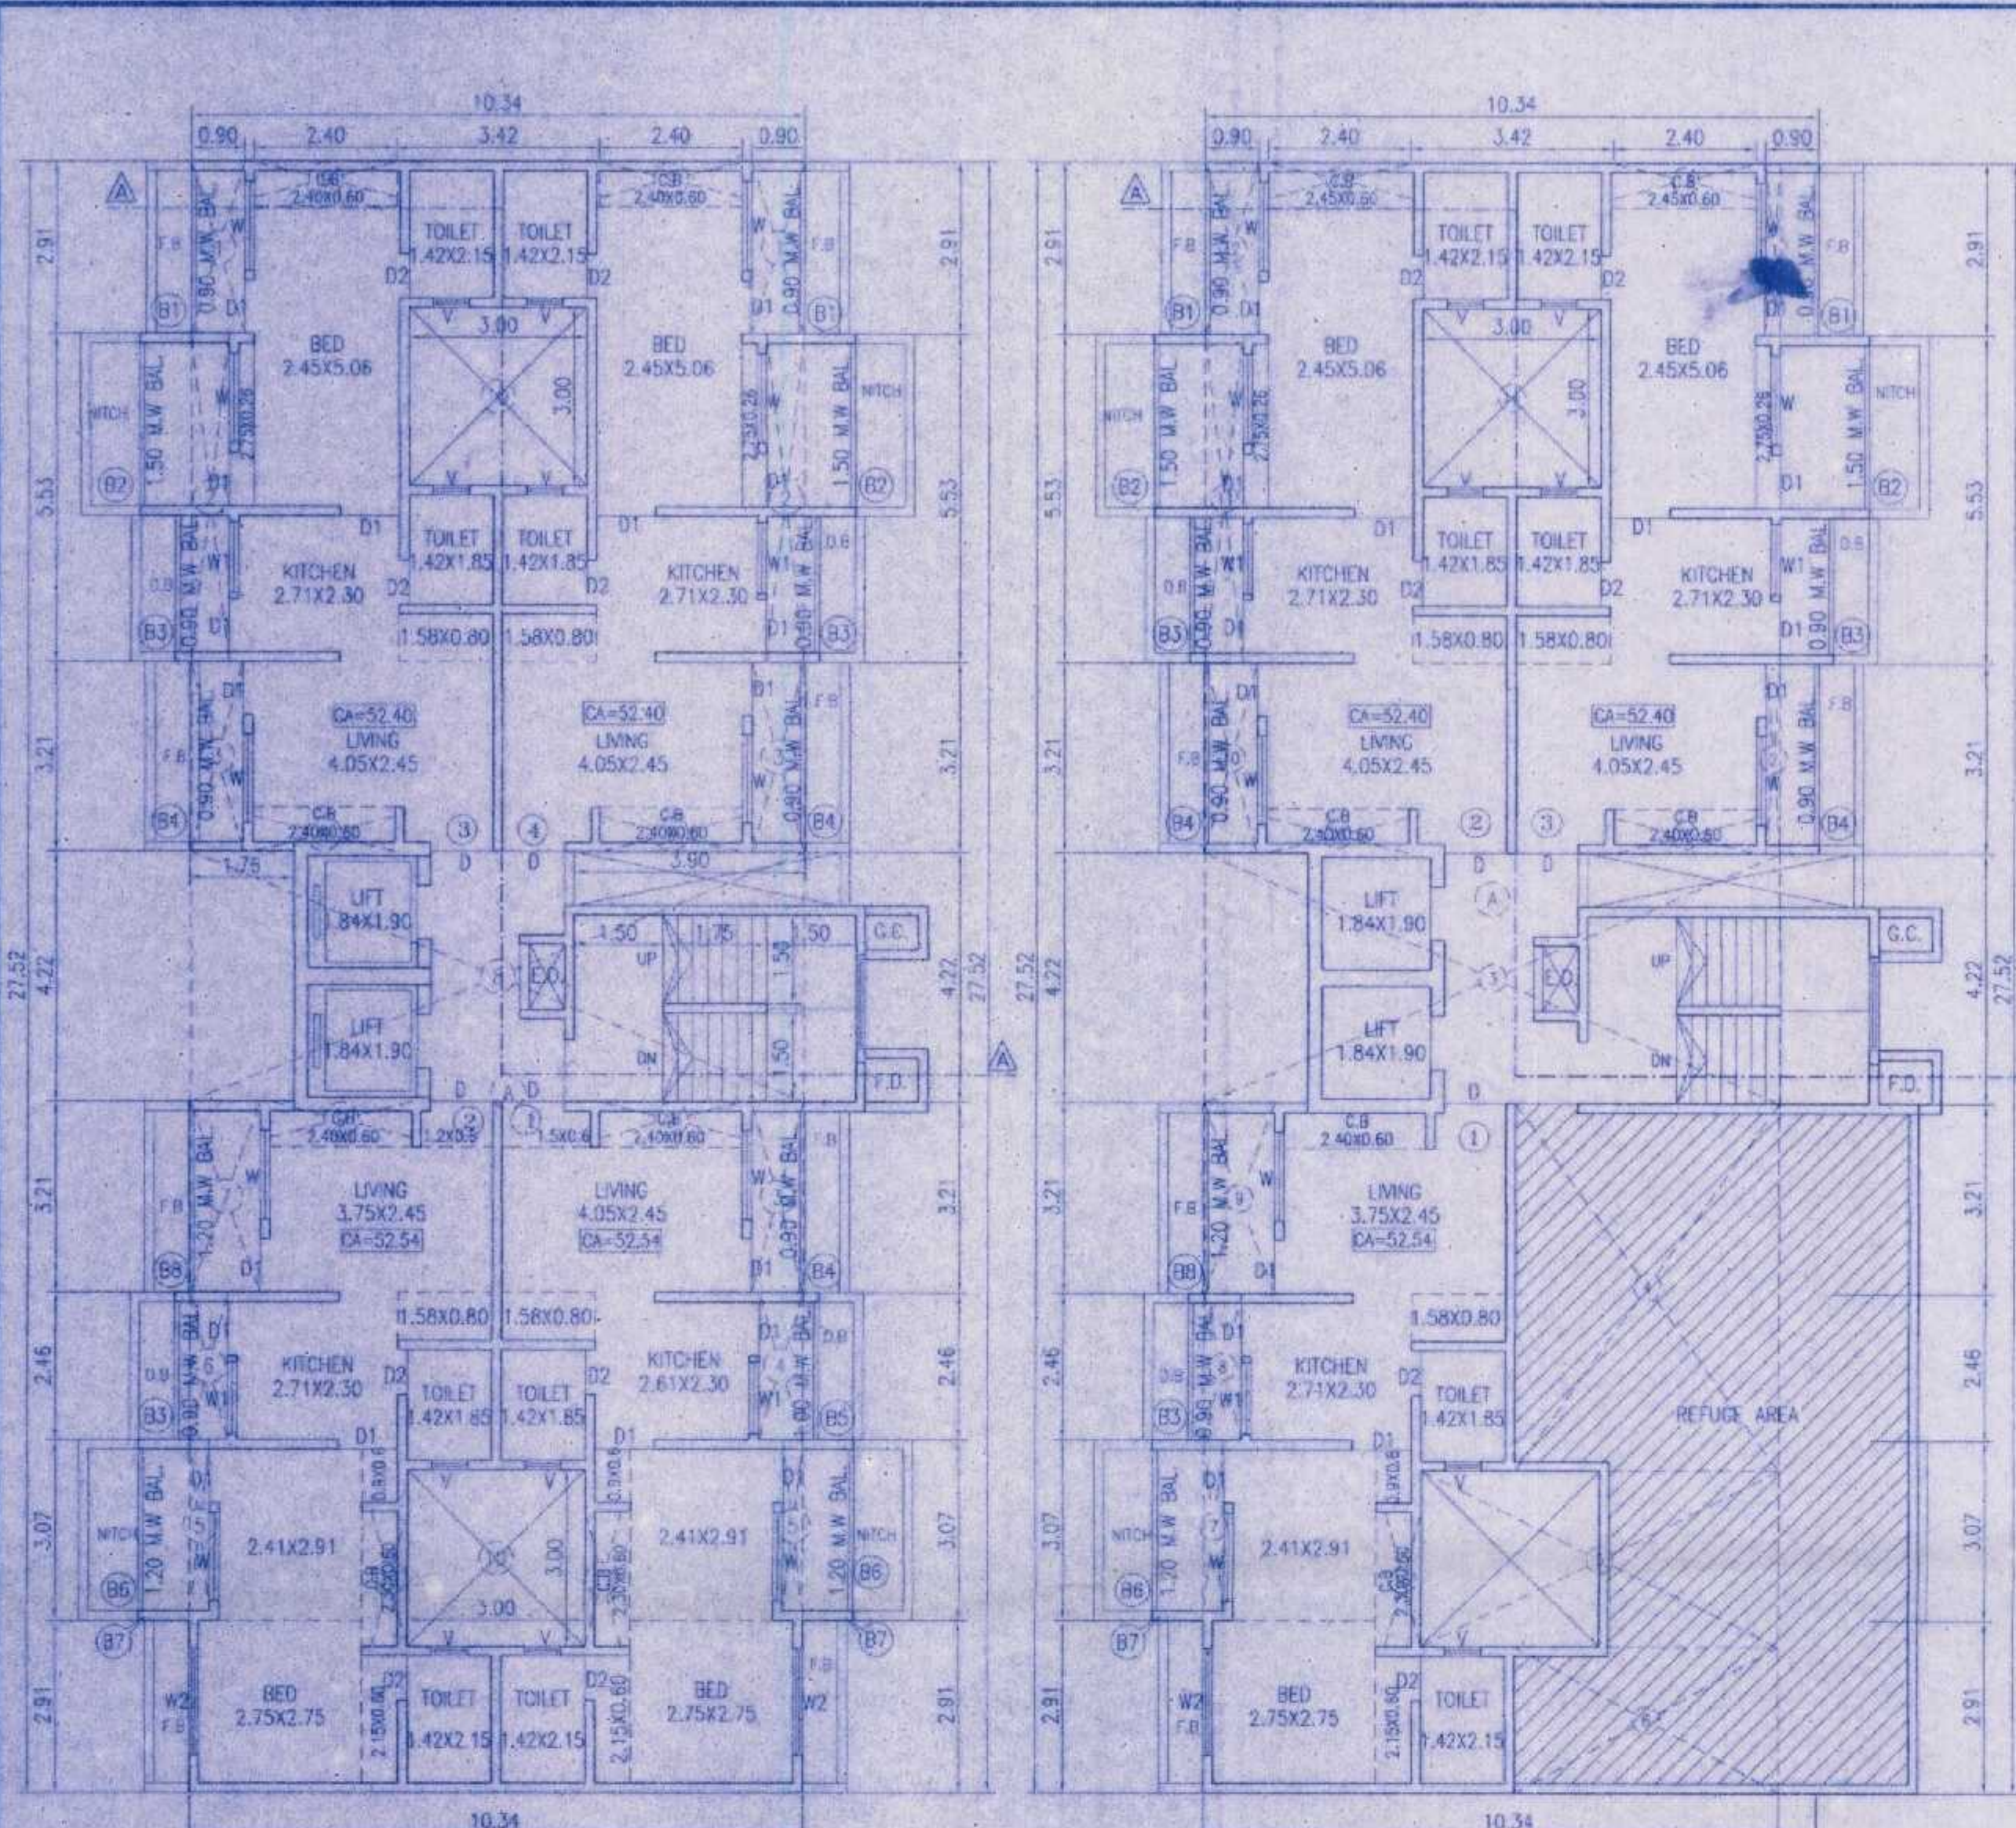

TYPICAL FLOOR PLAN 2ND TO 7TH, 9TH TO 12TH, 14TH & 15TH FLR. PLAN SCALE-1:100  
 8TH & 13TH FLR. PLAN SCALE-1:100

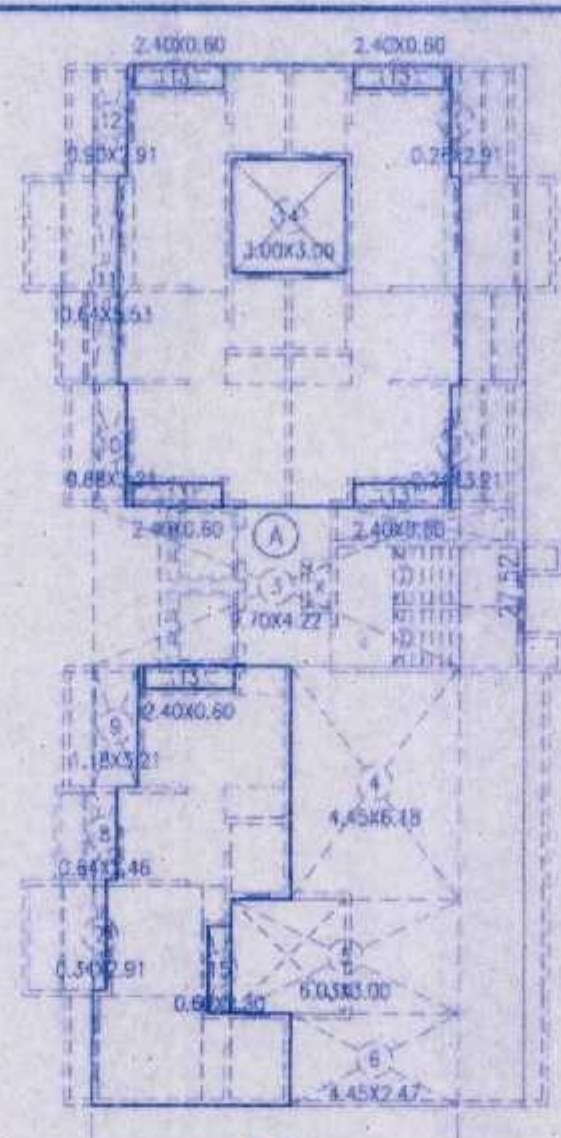

BUILT UP AREA DIAGRAM SCALE-1:200 8TH & 13TH FLR.


**BUILT UP AREA CALCULATION**

8TH & 13TH FLOOR

A	9.70 X 27.52 X 1NO	= 266.94 SQ.MT
TOTAL ADDITION		= 266.94 SQ.MT

**DEDUCTIONS**

1	0.26 X 2.91 X 1NO	= 0.76 SQ.MT
2	0.24 X 3.21 X 1NO	= 0.77 SQ.MT
3	9.70 X 4.22 X 1NO	= 40.93 SQ.MT
4	4.45 X 6.18 X 1NO	= 27.50 SQ.MT
5	6.03 X 3.00 X 1NO	= 18.09 SQ.MT
6	4.45 X 2.47 X 1NO	= 10.99 SQ.MT
7	0.34 X 2.91 X 1NO	= 0.99 SQ.MT
8	0.64 X 2.46 X 1NO	= 1.57 SQ.MT
9	1.18 X 3.21 X 1NO	= 3.79 SQ.MT
10	0.88 X 3.21 X 1NO	= 2.82 SQ.MT
11	0.64 X 5.53 X 1NO	= 3.54 SQ.MT
12	0.90 X 2.91 X 1NO	= 2.62 SQ.MT
13	2.40 X 0.60 X 5NOS	= 7.20 SQ.MT
14	3.00 X 3.00 X 1NO	= 9.00 SQ.MT
15	0.60 X 2.30 X 1NO	= 1.38 SQ.MT
TOTAL DEDUCTION		= 131.95 SQ.MT
TOTAL BUILT UP AREA		= 134.99 SQ.MT

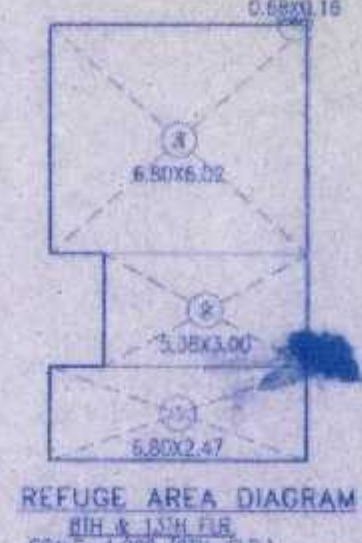

REFUGE AREA DIAGRAM 8TH & 13TH FLR. SCALE-1:200 (8TH, 13TH FLR.)

**REFUGE AREA CALCULATION**

8TH & 13TH FLOOR

1	6.80 X 2.47 X 1NO	= 16.80 SQ.MT
2	5.36 X 3.00 X 1NO	= 16.14 SQ.MT
3	6.80 X 6.02 X 1NO	= 40.94 SQ.MT
4	0.68 X 0.16 X 1NO	= 0.11 SQ.MT
TOTAL ADDITION		= 73.99 SQ.MT
TOTAL REFUGE AREA		= 73.99 SQ.MT

**BALCONY AREA CALCULATION**

8TH & 13TH FLOOR

B1	0.90 X 2.91 X 2NOS	= 5.24 SQ.MT
B2	1.50 X 3.07 X 2NOS	= 9.21 SQ.MT
B3	0.90 X 2.46 X 3NOS	= 6.64 SQ.MT
B4	0.90 X 3.21 X 2NOS	= 5.78 SQ.MT
B6	1.20 X 2.91 X 1NOS	= 3.49 SQ.MT
B7	0.86 X 0.16 X 1NOS	= 0.14 SQ.MT
B8	1.20 X 3.21 X 1NO	= 3.85 SQ.MT
TOTAL ADDITION		= 34.35 SQ.MT

**BALCONY AREA CALCULATION**

2ND TO 7TH, 9TH TO 12TH, 14TH & 15TH FLR.

B1	0.90 X 2.91 X 2NOS	= 5.24 SQ.MT
B2	1.50 X 3.07 X 2NOS	= 9.21 SQ.MT
B3	0.90 X 2.46 X 3NOS	= 6.64 SQ.MT
B4	0.90 X 3.21 X 3NOS	= 8.57 SQ.MT
B5	1.00 X 2.46 X 1NO	= 2.46 SQ.MT
B6	1.20 X 2.91 X 2NOS	= 6.98 SQ.MT
B7	0.86 X 0.16 X 2NOS	= 0.28 SQ.MT
B8	1.20 X 3.21 X 1NO	= 3.85 SQ.MT
TOTAL ADDITION		= 43.33 SQ.MT

**BUILT UP AREA CALCULATION**

2ND TO 7TH, 9TH TO 12TH, 14TH & 15TH FLR.

A	10.34 X 27.52 X 1NO	= 284.56 SQ.MT
TOTAL ADDITION		= 284.56 SQ.MT

**DEDUCTIONS**

1	0.90 X 2.91 X 2NOS	= 5.24 SQ.MT
2	0.64 X 5.53 X 2NOS	= 7.08 SQ.MT
3	0.98 X 3.21 X 3NOS	= 8.47 SQ.MT
4	0.74 X 2.46 X 1NO	= 1.82 SQ.MT
5	0.34 X 2.91 X 2NOS	= 1.98 SQ.MT
6	0.64 X 2.46 X 1NO	= 1.57 SQ.MT
7	1.18 X 3.21 X 1NO	= 3.79 SQ.MT
8	10.34 X 4.22 X 1NO	= 43.63 SQ.MT
9	2.40 X 0.60 X 6NOS	= 8.64 SQ.MT
10	3.00 X 3.00 X 2NOS	= 18.00 SQ.MT
11	0.60 X 2.30 X 2NOS	= 2.76 SQ.MT
TOTAL DEDUCTION		= 102.98 SQ.MT
TOTAL BUILT UP AREA		= 181.58 SQ.MT

**F.B. AREA CALCULATION**

2ND TO 7TH, 9TH TO 12TH, 14TH & 15TH FLR.

1	0.75 X 2.91 X 4NOS	= 8.73 SQ.MT
2	0.75 X 3.05 X 1NO	= 2.28 SQ.MT
3	0.75 X 3.21 X 3NOS	= 7.22 SQ.MT
TOTAL ADDITION		= 18.24 SQ.MT

**D.B. AREA CALCULATION**

2ND TO 7TH, 9TH TO 12TH, 14TH & 15TH FLR.

A	0.75 X 2.46 X 4NOS	= 7.38 SQ.MT
TOTAL ADDITION		= 7.38 SQ.MT

**NITCH AREA CALCULATION**

2ND TO 7TH, 9TH TO 12TH, 14TH & 15TH FLR.

N1	1.00 X 3.07 X 4NOS	= 12.28 SQ.MT
TOTAL ADDITION		= 12.28 SQ.MT
TOTAL F.B. AREA		= 37.90 SQ.MT

**D.B. AREA CALCULATION**

8TH & 13TH FLOOR

A	0.75 X 2.46 X 3NOS	= 5.54 SQ.MT
TOTAL ADDITION		= 5.54 SQ.MT

**NITCH AREA CALCULATION**

8TH & 13TH FLOOR

N1	1.00 X 3.07 X 3NOS	= 9.21 SQ.MT
TOTAL ADDITION		= 9.21 SQ.MT
TOTAL F.B. AREA		= 28.52 SQ.MT

**F.B. AREA CALCULATION**


8TH & 13TH FLOOR

1	0.75 X 2.91 X 3NOS	= 6.55 SQ.MT
2	0.75 X 3.21 X 3NOS	= 7.22 SQ.MT
TOTAL ADDITION		= 13.77 SQ.MT


**C.B. AREA CALCULATION**

8TH & 13TH FLOOR

B1	2.40 X 0.60 X 5NOS	= 7.20 SQ.MT
C2	0.60 X 2.30 X 1NO	= 1.38 SQ.MT
TOTAL ADDITION		= 8.58 SQ.MT

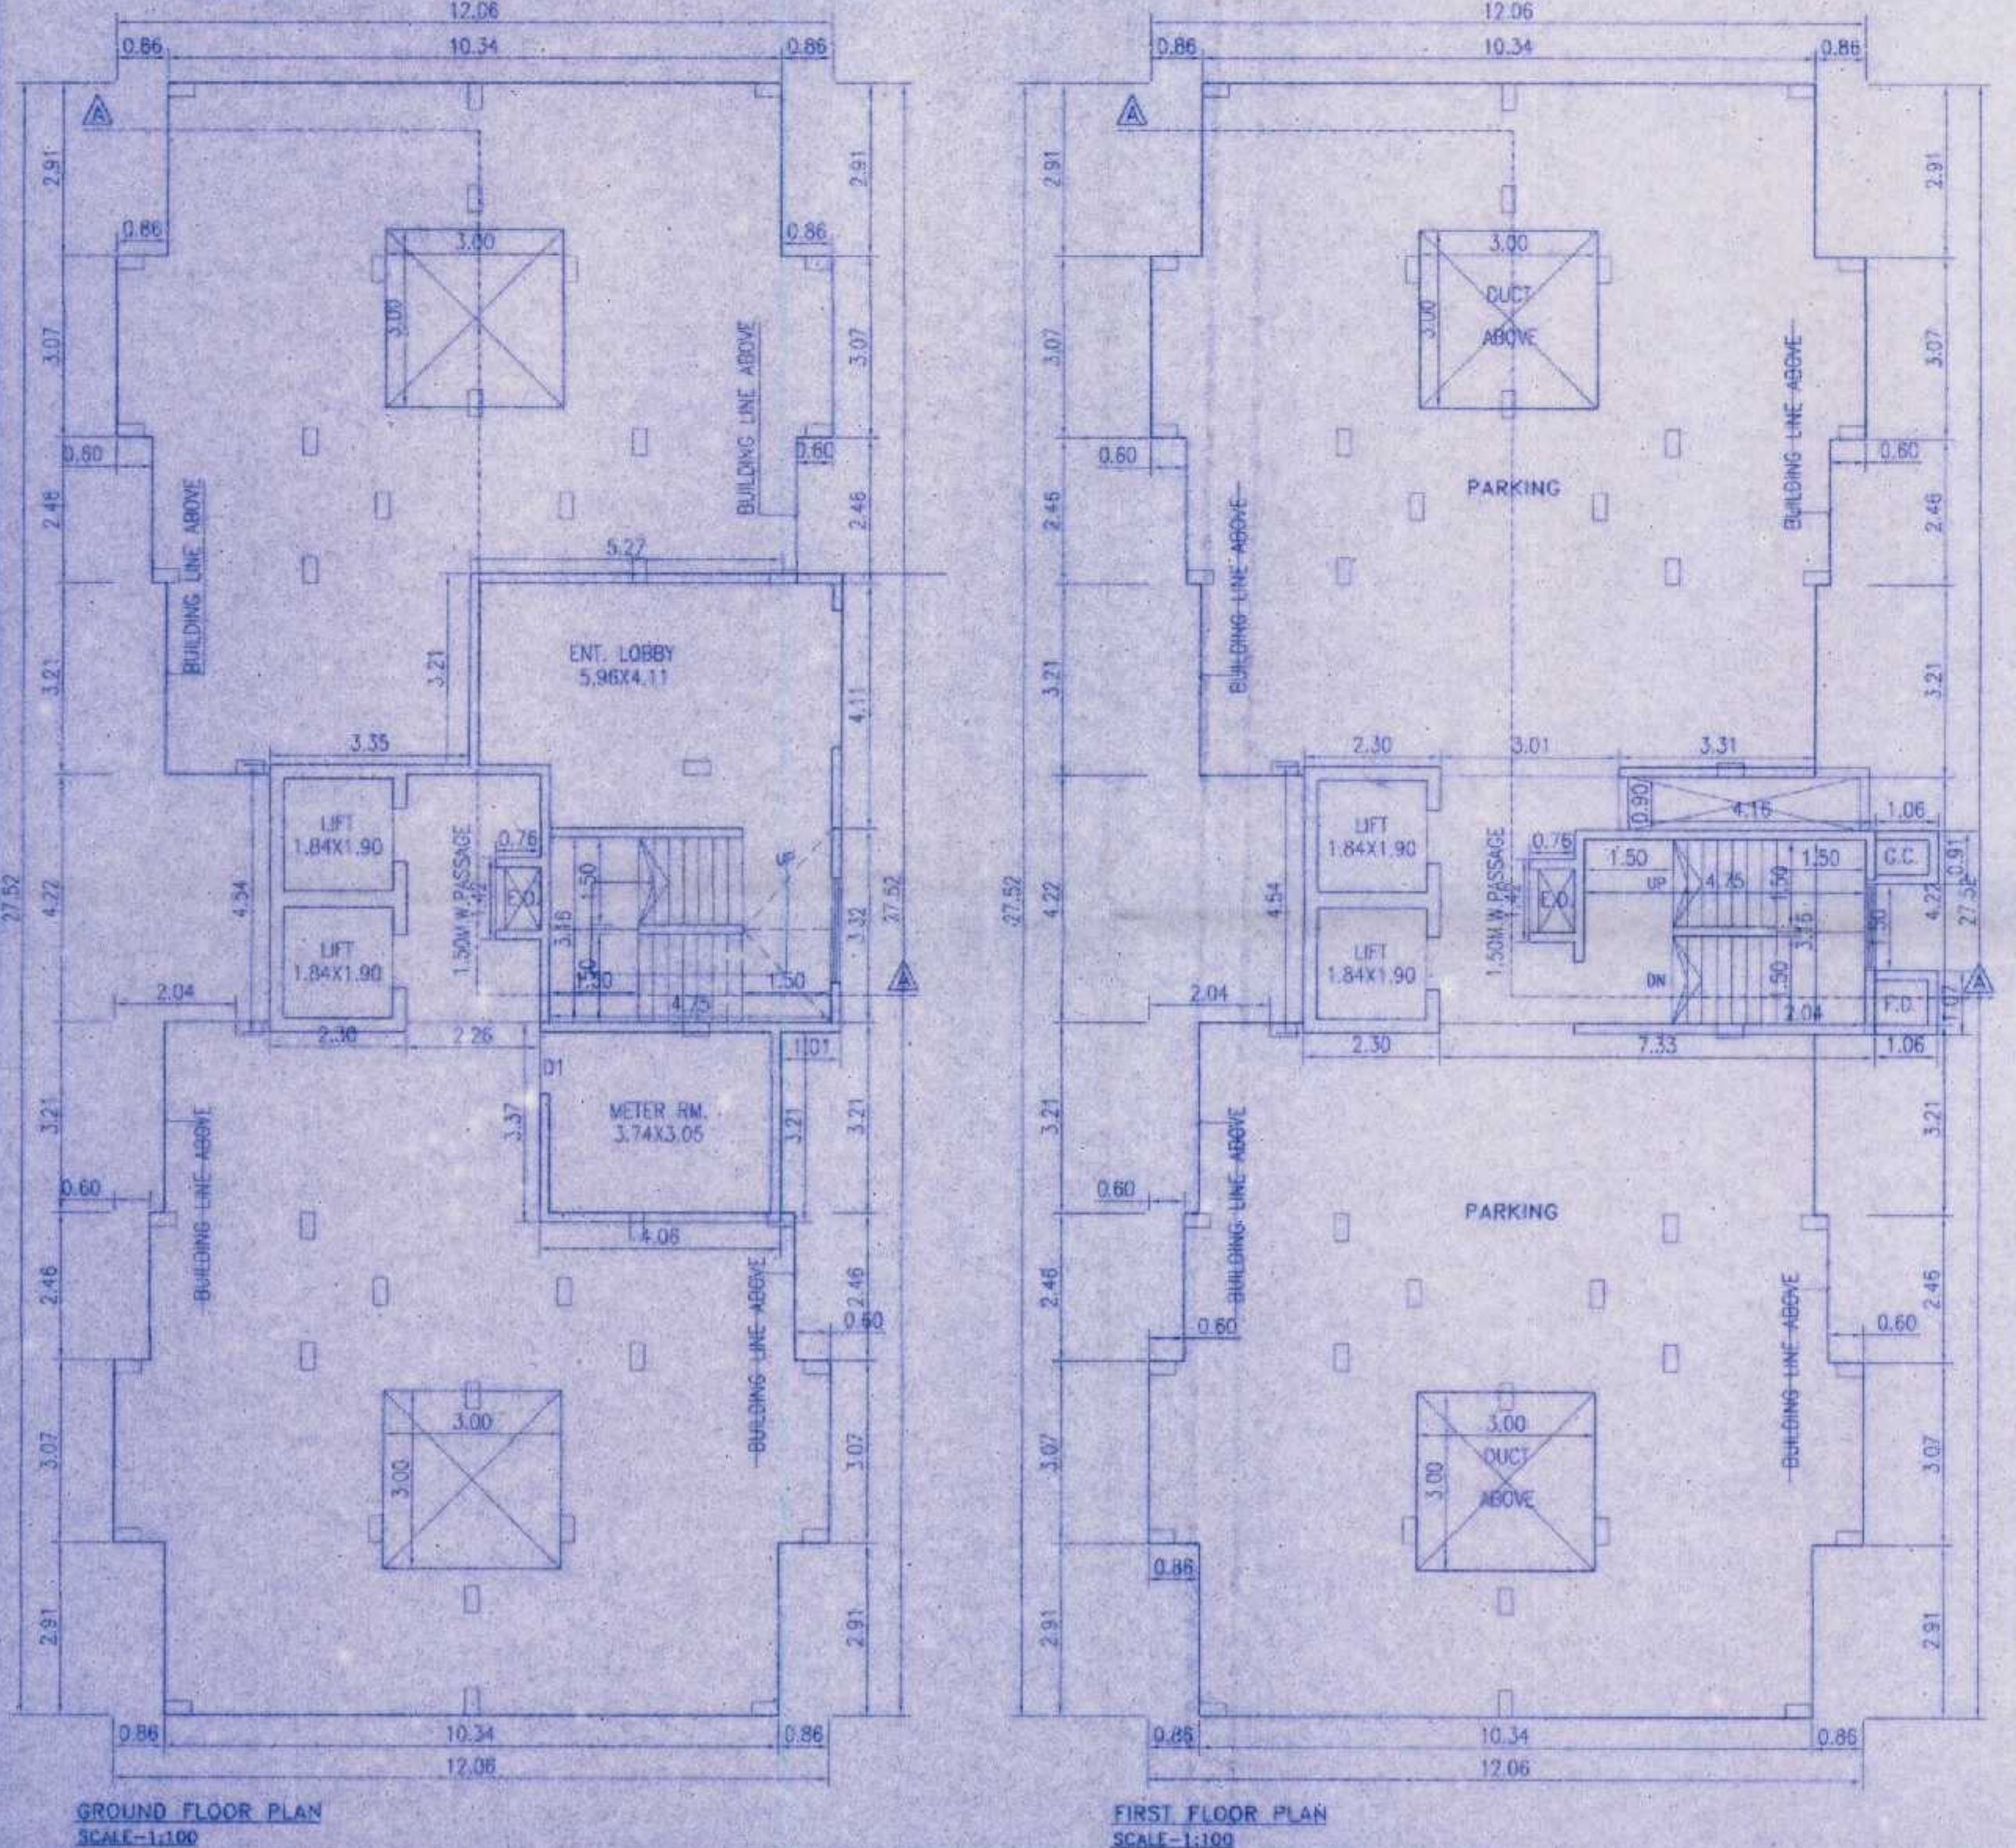

GROUND FLOOR PLAN SCALE-1:100  
 FIRST FLOOR PLAN SCALE-1:100

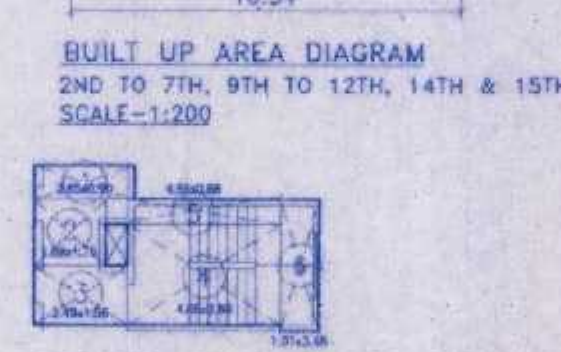


BUILT UP AREA DIAGRAM 2ND TO 7TH, 9TH TO 12TH, 14TH & 15TH FLR. SCALE-1:200

**ST. CASE AREA CALCULATION**

2ND TO 15TH FLR.

1	2.65 X 0.90 X 1NO	= 2.39 SQ.MT
2	1.89 X 1.76 X 1NO	= 3.33 SQ.MT
3	2.49 X 1.56 X 1NO	= 3.88 SQ.MT
4	4.06 X 2.86 X 1NO	= 10.80 SQ.MT
5	4.66 X 0.66 X 1NO	= 3.08 SQ.MT
6	1.01 X 3.48 X 1NO	= 3.51 SQ.MT
TOTAL ADDITION		= 26.99 SQ.MT

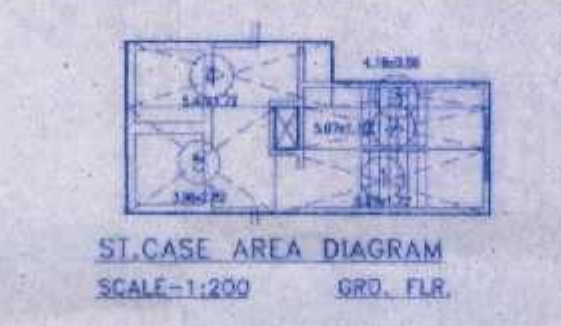

ST. CASE AREA DIAGRAM SCALE-1:200 GRD. FLR.

**ST. CASE AREA CALCULATION**

GRD. FLOOR

1	5.67 X 1.72 X 1NO	= 9.75 SQ.MT
2	5.07 X 1.10 X 1NO	= 5.58 SQ.MT
3	4.16 X 0.66 X 1NO	= 2.75 SQ.MT
4	5.47 X 1.72 X 1NO	= 9.41 SQ.MT
5	3.96 X 2.82 X 1NO	= 11.17 SQ.MT
TOTAL ADDITION		= 38.66 SQ.MT




ST. CASE AREA DIAGRAM SCALE-1:200 1ST FLR.

**ST. CASE AREA CALCULATION**

FIRST FLOOR

1	5.67 X 1.72 X 1NO	= 9.75 SQ.MT
2	5.07 X 1.10 X 1NO	= 5.58 SQ.MT
3	4.16 X 0.66 X 1NO	= 2.75 SQ.MT
4	5.47 X 1.72 X 1NO	= 9.41 SQ.MT
5	1.89 X 2.82 X 1NO	= 5.33 SQ.MT
TOTAL ADDITION		= 29.26 SQ.MT

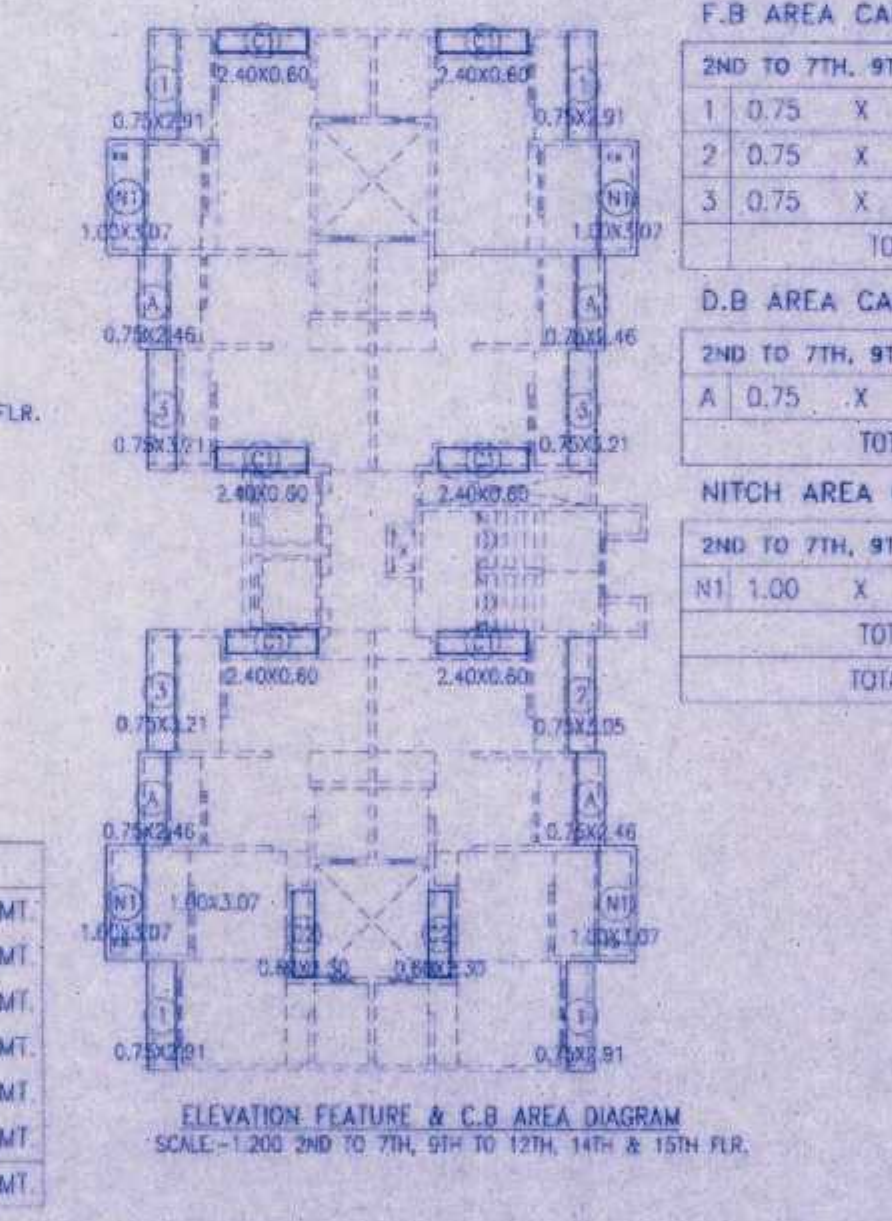

ELEVATION FEATURE & C.B. AREA DIAGRAM SCALE-1:200 2ND TO 7TH, 9TH TO 12TH, 14TH & 15TH FLR.

**C.B. AREA CALCULATION**

2ND TO 7TH, 9TH TO 12TH, 14TH & 15TH FLR.

C1	2.40 X 0.60 X 6NOS	= 8.64 SQ.MT
C2	0.60 X 2.30 X 2NOS	= 2.76 SQ.MT
TOTAL ADDITION		= 11.40 SQ.MT

**CARPET AREA STATEMENT**

2ND TO 7TH & 9TH TO 15TH FLR.

Flo.No	Carpet area With Balcony	Carpet area Without Balcony
1	52.54	40.66
2	52.54	40.66
3	52.40	38.42
4	52.40	38.42

**SCHEDULE OF WINDOW**

NO.	TYPE	SIZE	DESCRIPTION	AREA
1	W1	2.75x4.50	ROLLING SHUTTER	12.37
2	W2	2.45x2.15	FLOOR DOOR	5.27
3	W3	0.90x2.10	WALL DOOR	1.89
4	W4	0.90x2.10	WALL DOOR	1.89
5	W5	0.90x2.10	WALL DOOR	1.89
50	W50	0.90x2.10	WALL DOOR	1.89

**TOTAL PARKING AREA STATEMENT**

SL. NO.	DESCRIPTION	NOS. OF TENEMENT	CAR PARKING PROVIDED	SCOOTER PARKING PROVIDED
1	CARPET AREA BELOW 37.50	0 NOS.	0 NOS.	0 NOS.
1	CARPET AREA 37.50 TO 50 SQ.MT	56 NOS.	8 NOS.	8 NOS.
2	CARPET AREA 50 TO 80 SQ.MT	0 NOS.	0 NOS.	0 NOS.
2	COM. AREA/100 SQ.MT	0 NOS.	0 NOS.	0 NOS.
TOTAL PARKING		56 NOS.	8 NOS.	8 NOS.

**TOTAL BUILT UP AREA & CONSTRUCTED AREA STATEMENT**

FLOOR	RES. AREA	TOTAL B.U.AREA	BALCONY AREA	STAIRCASE AREA	C.B. AREA	TOTAL AREA	F.B. AREA	D.B. AREA	NITCH AREA	REFUGE AREA
GROUND	---	---	---	38.66	---	38.66	---	---	---	---
FIRST	---	---	---	29.26	---	29.26	---	---	---	---
SECOND	181.58	181.58	43.33	26.99	11.40	263.30	18.24	7.38	12.28	---
THIRD	181.58	181.58	43.33	26.99	11.40	263.30	18.24	7.38	12.28	---
FOURTH	181.58	181.58	43.33	26.99	11.40	263.30	18.24	7.38	12.28	---
FIFTH	181.58	181.58	43.33	26.99	11.40	263.30	18.24	7.38	12.28	---
SIXTH	181.58	181.58	43.33	26.99	11.40	263.30	18.24	7.38	12.28	---
SEVENTH	181.58	181.58	43.33	26.99	11.40	263.30	18.24	7.38	12.28	---
EIGHTH	134.99	134.99	34.35	26.99	8.58	204.91	13.77	5.54	9.21	73.99
NINTH	181.58	181.58	43.33	26.99	11.40	263.30	18.24	7.38	12.28	---
TENTH	181.58	181.58	43.33	26.99	11.40	263.30	18.24	7.38	12.28	---
ELEVENTH	181.58	181.58	43.33	26.99	11.40	263.30	18.24	7.38	12.28	---
TWELTH	181.58	181.58	43.33	26.99	11.40	263.30	18.24	7.38	12.28	---
THIRTEEN	134.99	134.99	34.35	26.99	8.58	204.91	13.77	5.54	9.21	73.99
FOURTEEN	181.58	181.58	43.33	26.99	11.40	263.30	18.24	7.38	12.28	---
FIFTEEN	181.58	181.58	43.33	26.99	11.40	263.30	18.24	7.38	12.28	---
TOTAL	2448.94	2448.94	588.66	445.78	153.96	3637.34	246.42	99.64	185.78	147.98

**PROFORMA - II**

CONSENT OF THE HOUSING DEPARTMENT, VIRAR CITY MUNICIPAL CORPORATION, VIRAR (E) TO THE PROPOSED CONSTRUCTION OF THE PROPOSED HOUSING PROJECT.

PROPOSED: RESIDENTIAL HOUSING PROJECT WITH COMMON AREA STATEMENT/PARKING AREA STATEMENT, SANITATION STATEMENT/LIFT & VENTILATION AREA STATEMENT/SCHEDULE OF DOORS & WINDOWS/CARPET AREA STATEMENT.

NAME OF THE APPLICANT: M/S. HOUSING DEV. & INFR. LIMITED

DATE: 15/12/2012

SIGNATURE: [Signature]

DESIGNER: [Signature]

ARCHITECT: [Signature]

SCALE: 1:100

PROJECT: SEC-II, B-9, WING-A PHASE-III

ADDRESS: A/1ST FLOOR, 'SAI TOWER' AMARADI ROAD, VASAI (W), PHONE NO-0250-2335004