



GROUND FLOOR PLAN

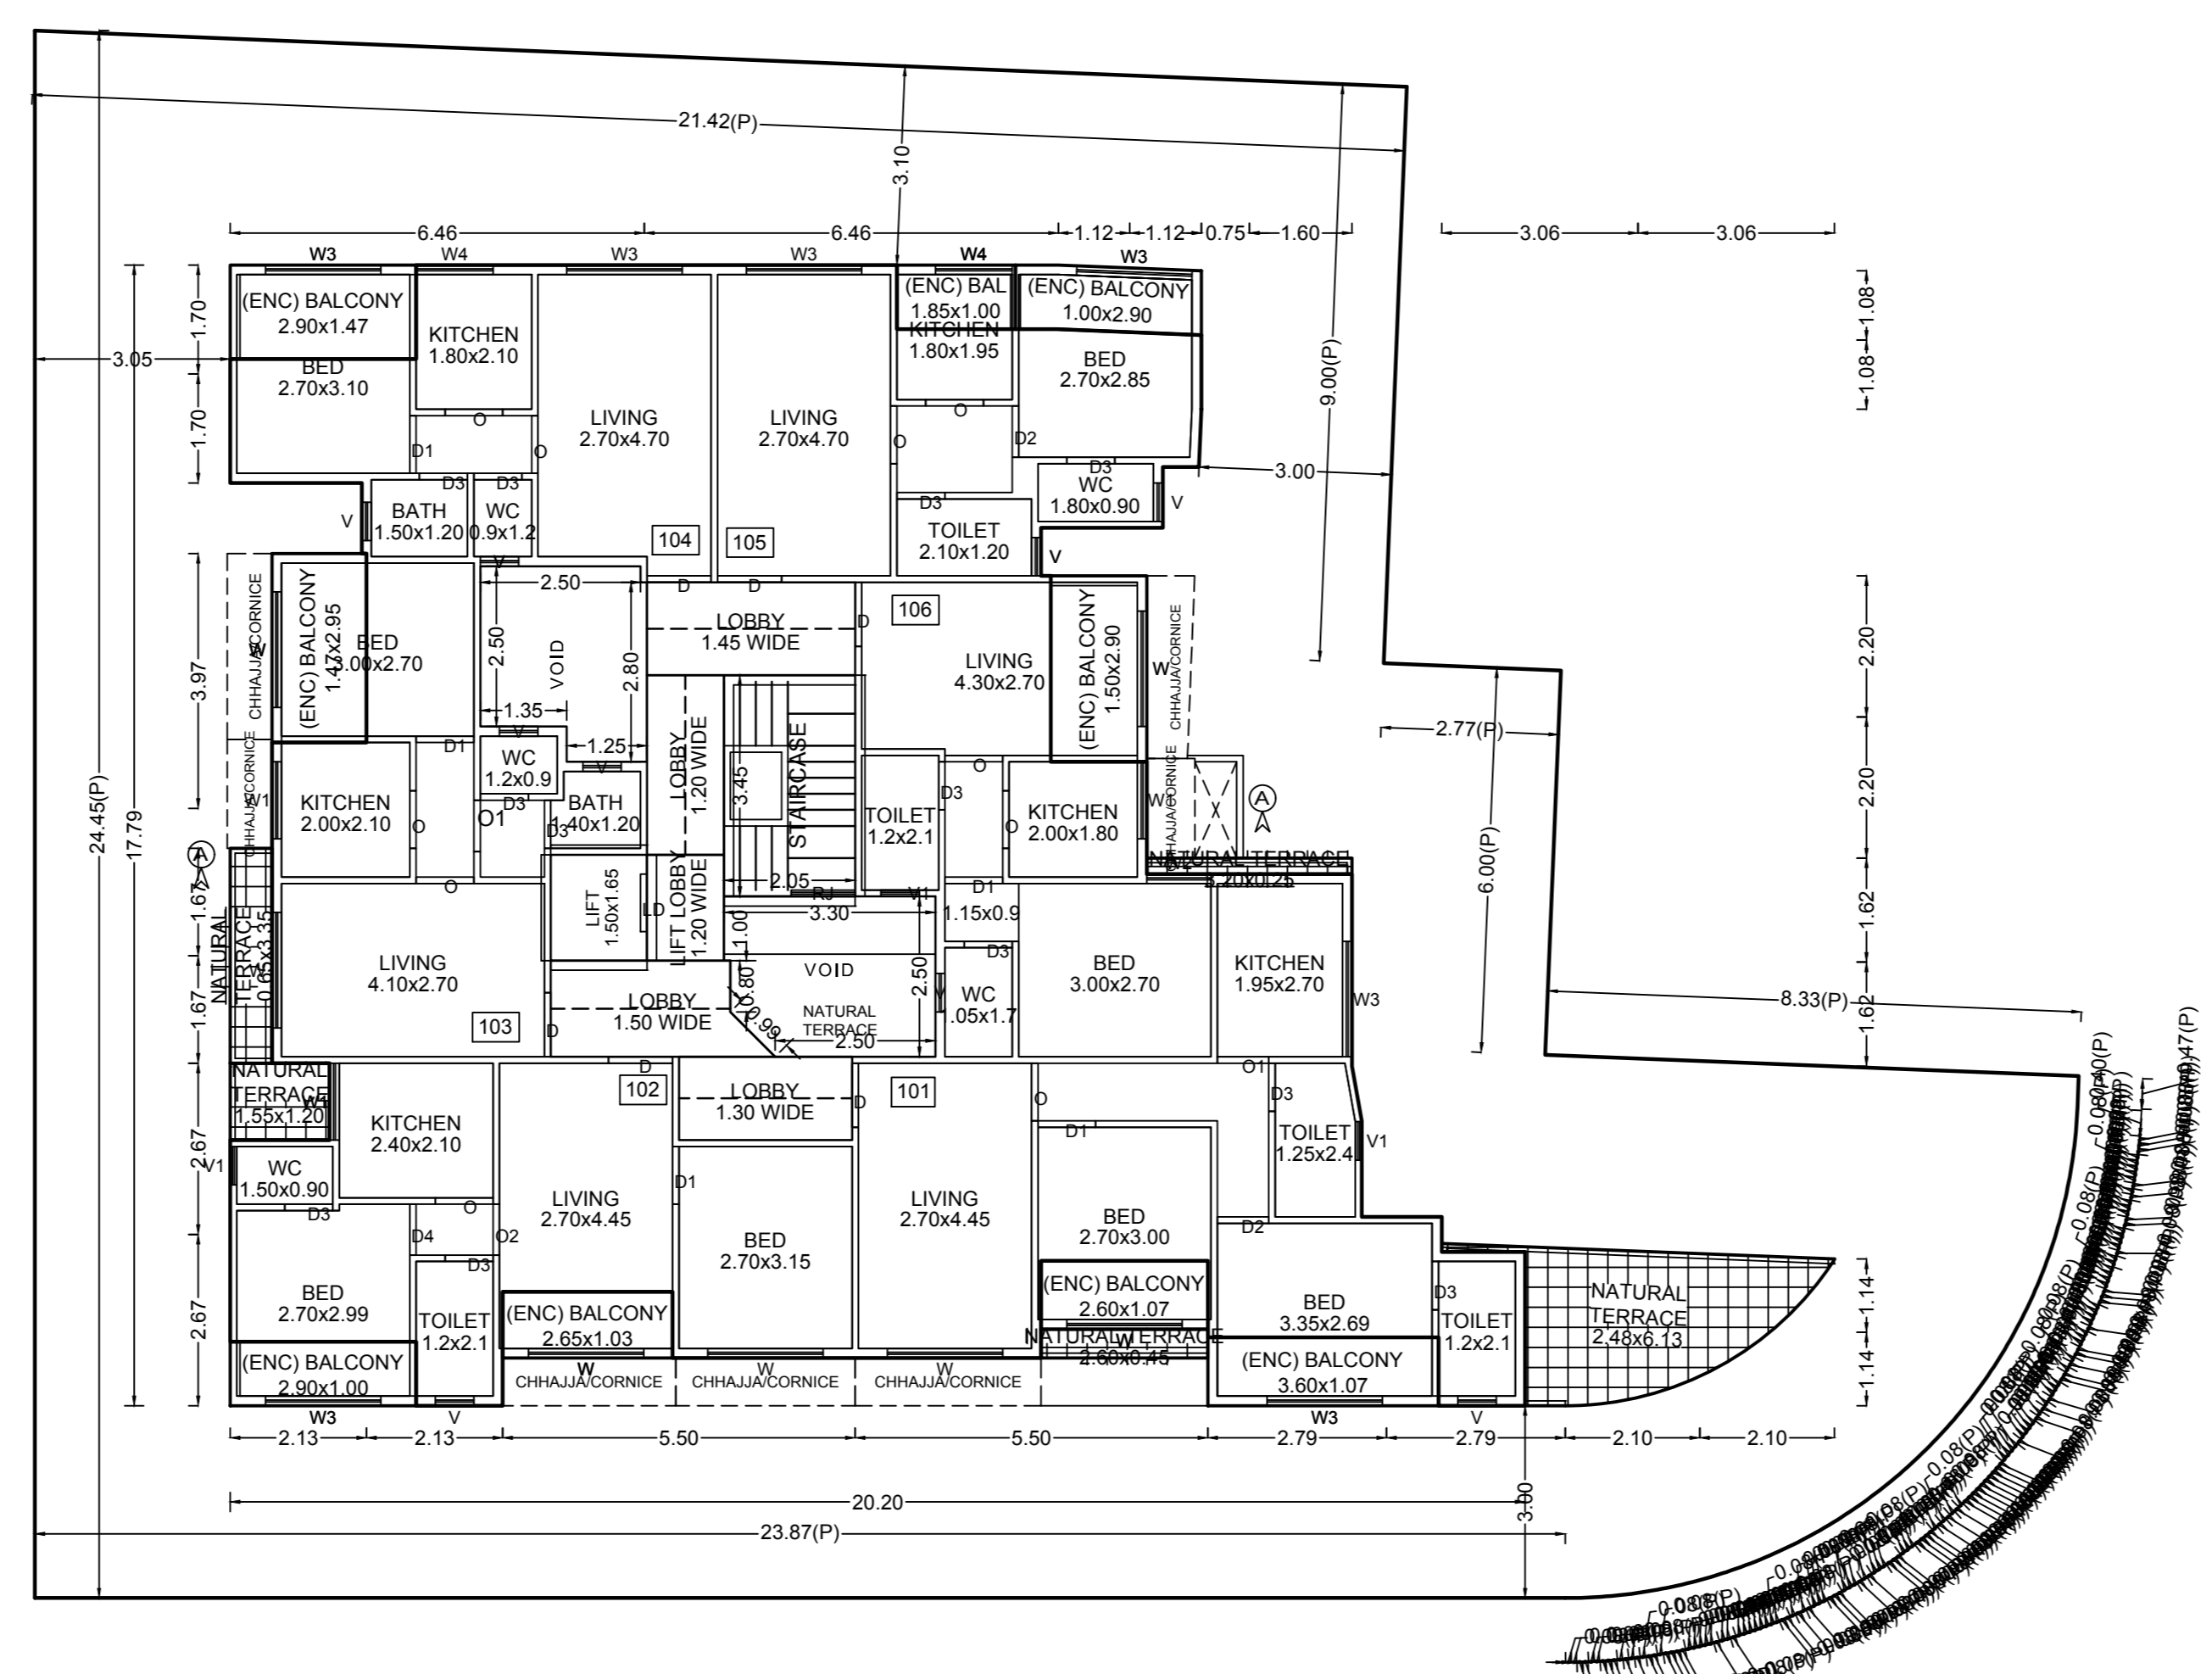

FIRST FLOOR PLAN

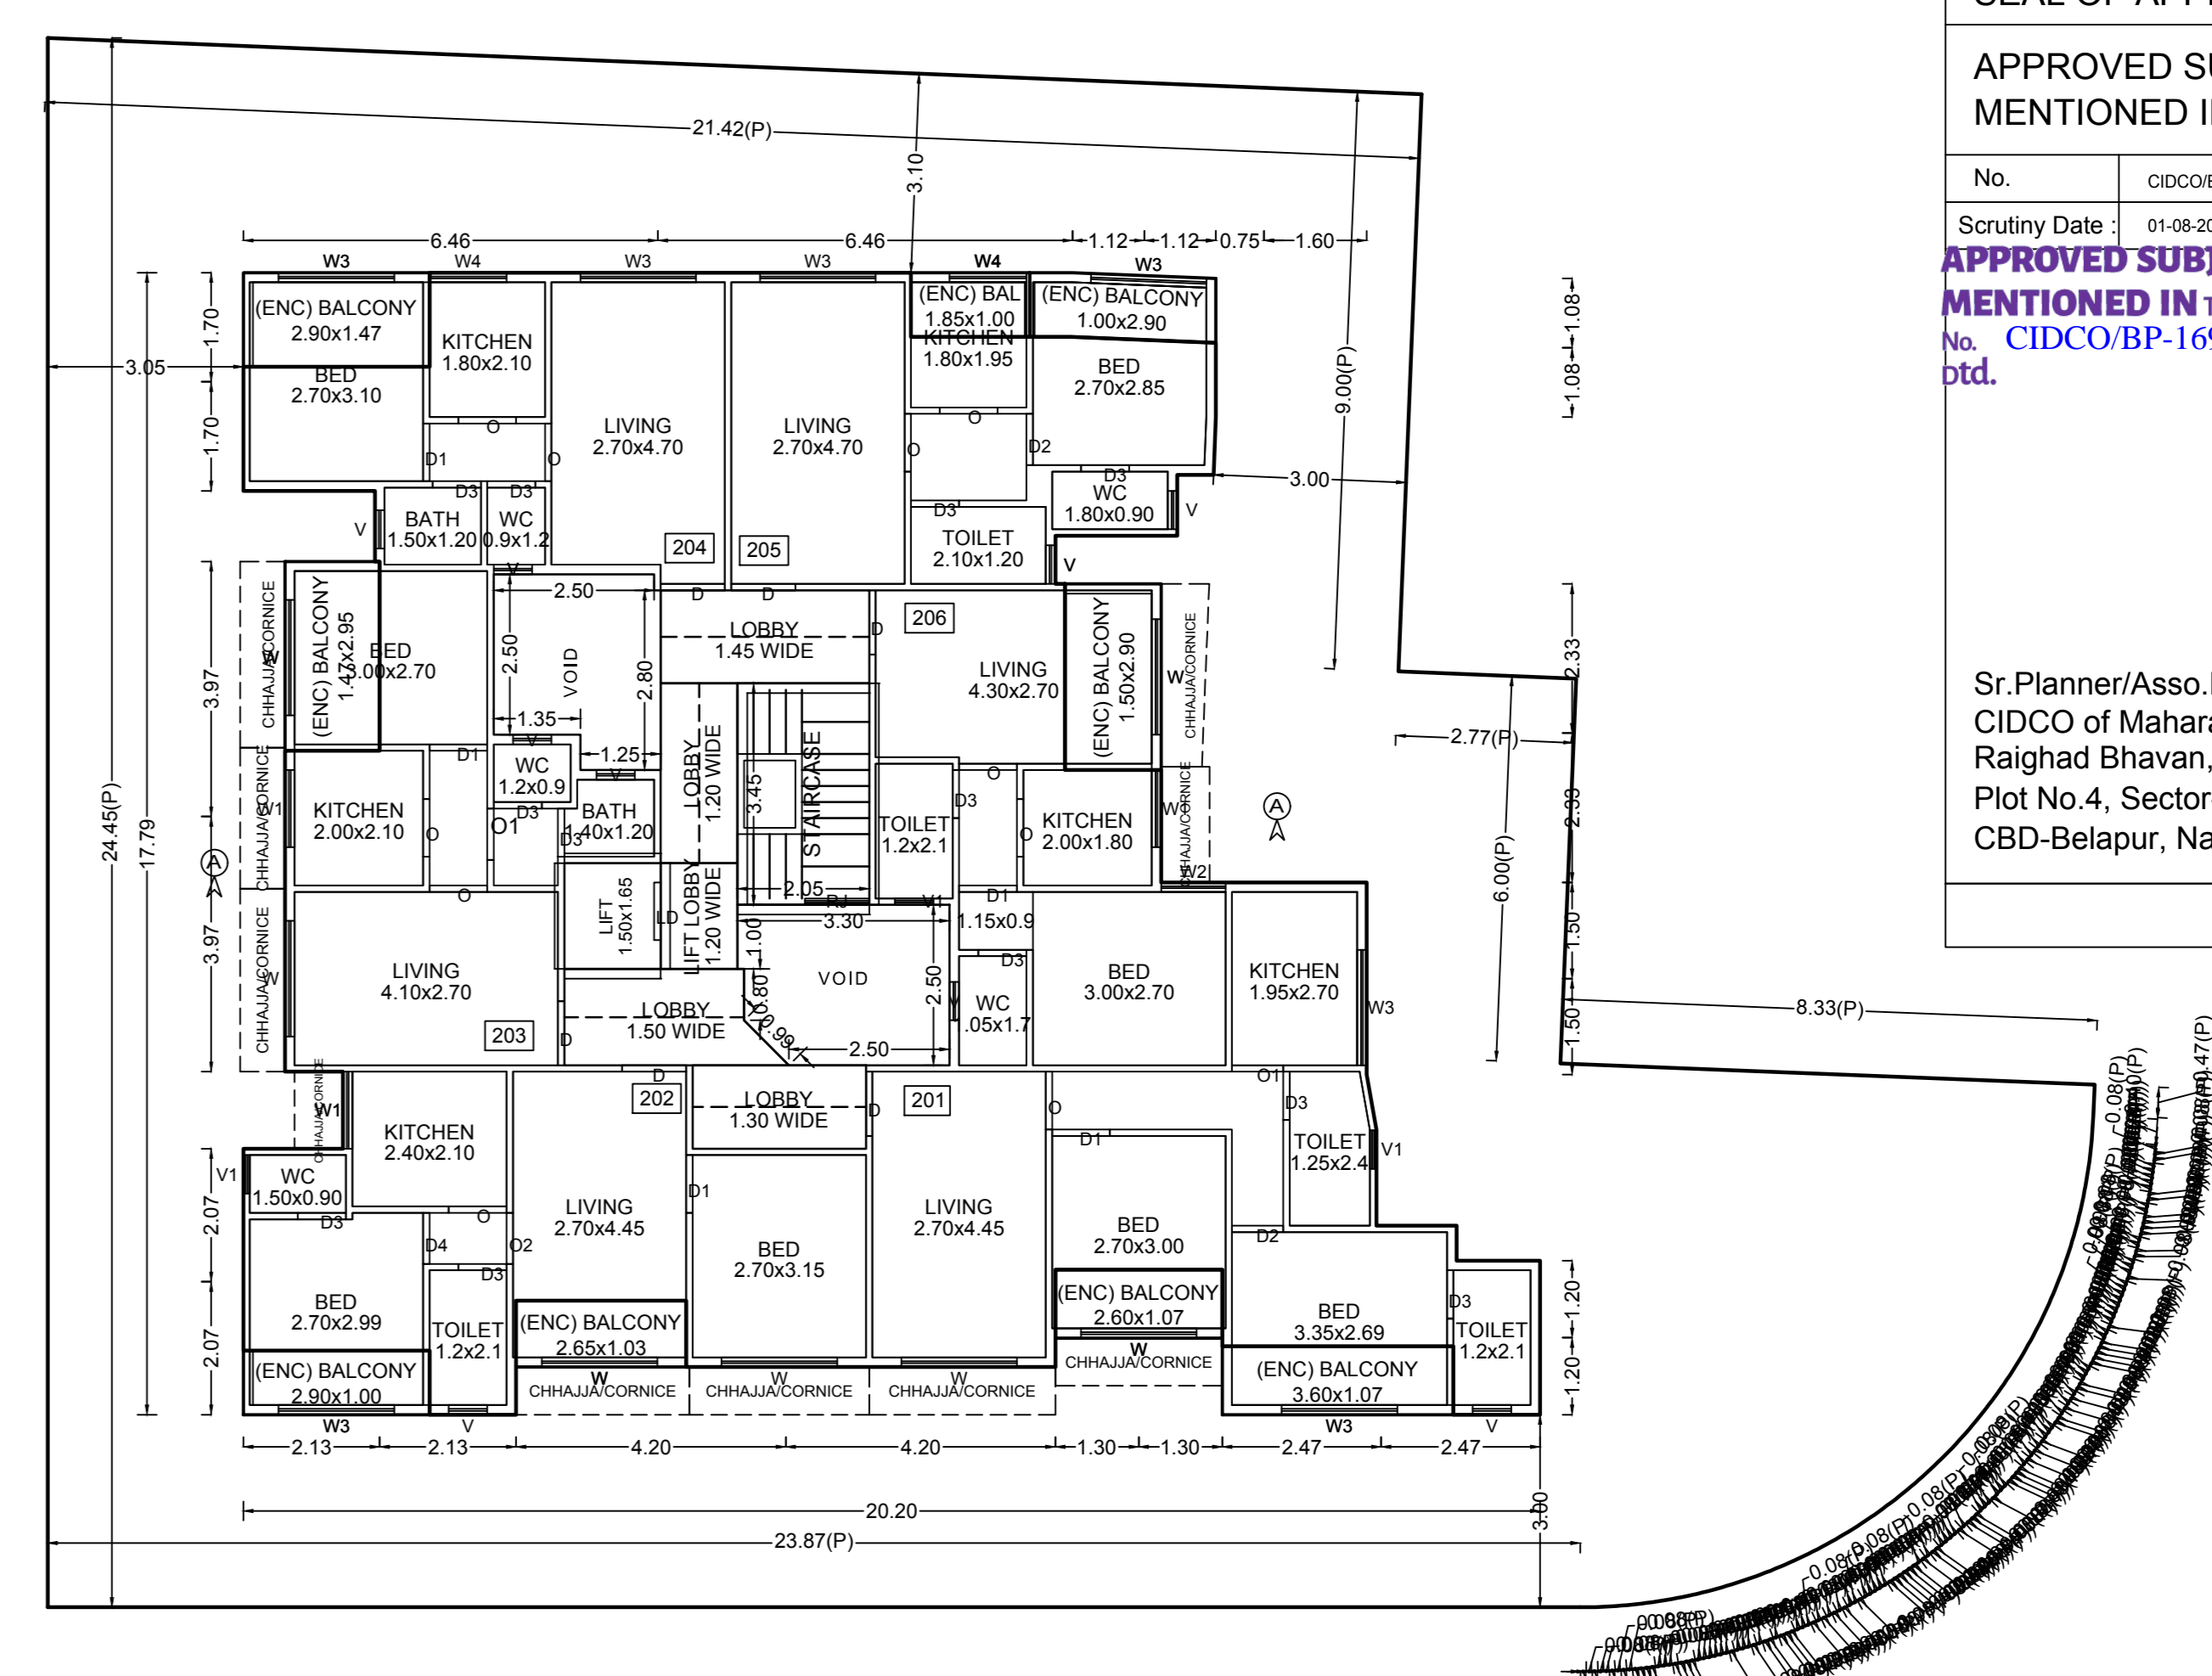

SECOND FLOOR PLAN

GROUND FLOOR PLAN

POLYGON	SIZE	AREA
A-Block	1.55 X 4.75	20.66
D1	0.90 X 2.05	1.85
D2	0.80 X 1.50	1.20
L1	1.50 X 1.85	2.33
P1	1.20 X 2.50	3.00
P2	1.50 X 2.00	3.00
S1	...	9.29
S2	...	0.00
Total	...	123.79

GROUND FLOOR PLAN


POLYGON	SIZE	AREA
A-Block	8.69 X 25.03	217.98
D1	...	59.31
D2	...	2.84
D3	...	31.64
Total	...	123.79

FIRST FLOOR PLAN

POLYGON	SIZE	AREA
A-Block	17.79 X 20.20	359.44
D1	...	17.88
D2	1.00 X 2.90	2.90
D3	...	78.46
D4	...	18.71
L1	1.50 X 1.85	2.47
V51	2.60 X 2.80	7.16
V52	...	7.86
P1	1.45 X 3.25	4.71
P2	1.20 X 2.80	3.36
P3	1.30 X 2.70	3.51
P4	...	4.45
LL1	1.20 X 1.85	1.98
S1	2.65 X 3.45	7.07
Total	...	188.92

SECOND FLOOR PLAN


POLYGON	SIZE	AREA
A-Block	17.79 X 20.20	359.44
D1	...	78.46
D2	...	17.98
D3	...	18.71
D4	1.00 X 2.90	2.90
L1	1.50 X 1.85	2.47
V51	2.60 X 2.80	7.16
V52	...	7.86
P1	1.45 X 3.25	4.71
P2	1.20 X 2.80	3.36
P3	1.30 X 2.70	3.51
P4	...	4.45
LL1	1.20 X 1.85	1.98
S1	2.65 X 3.45	7.07
Total	...	188.92

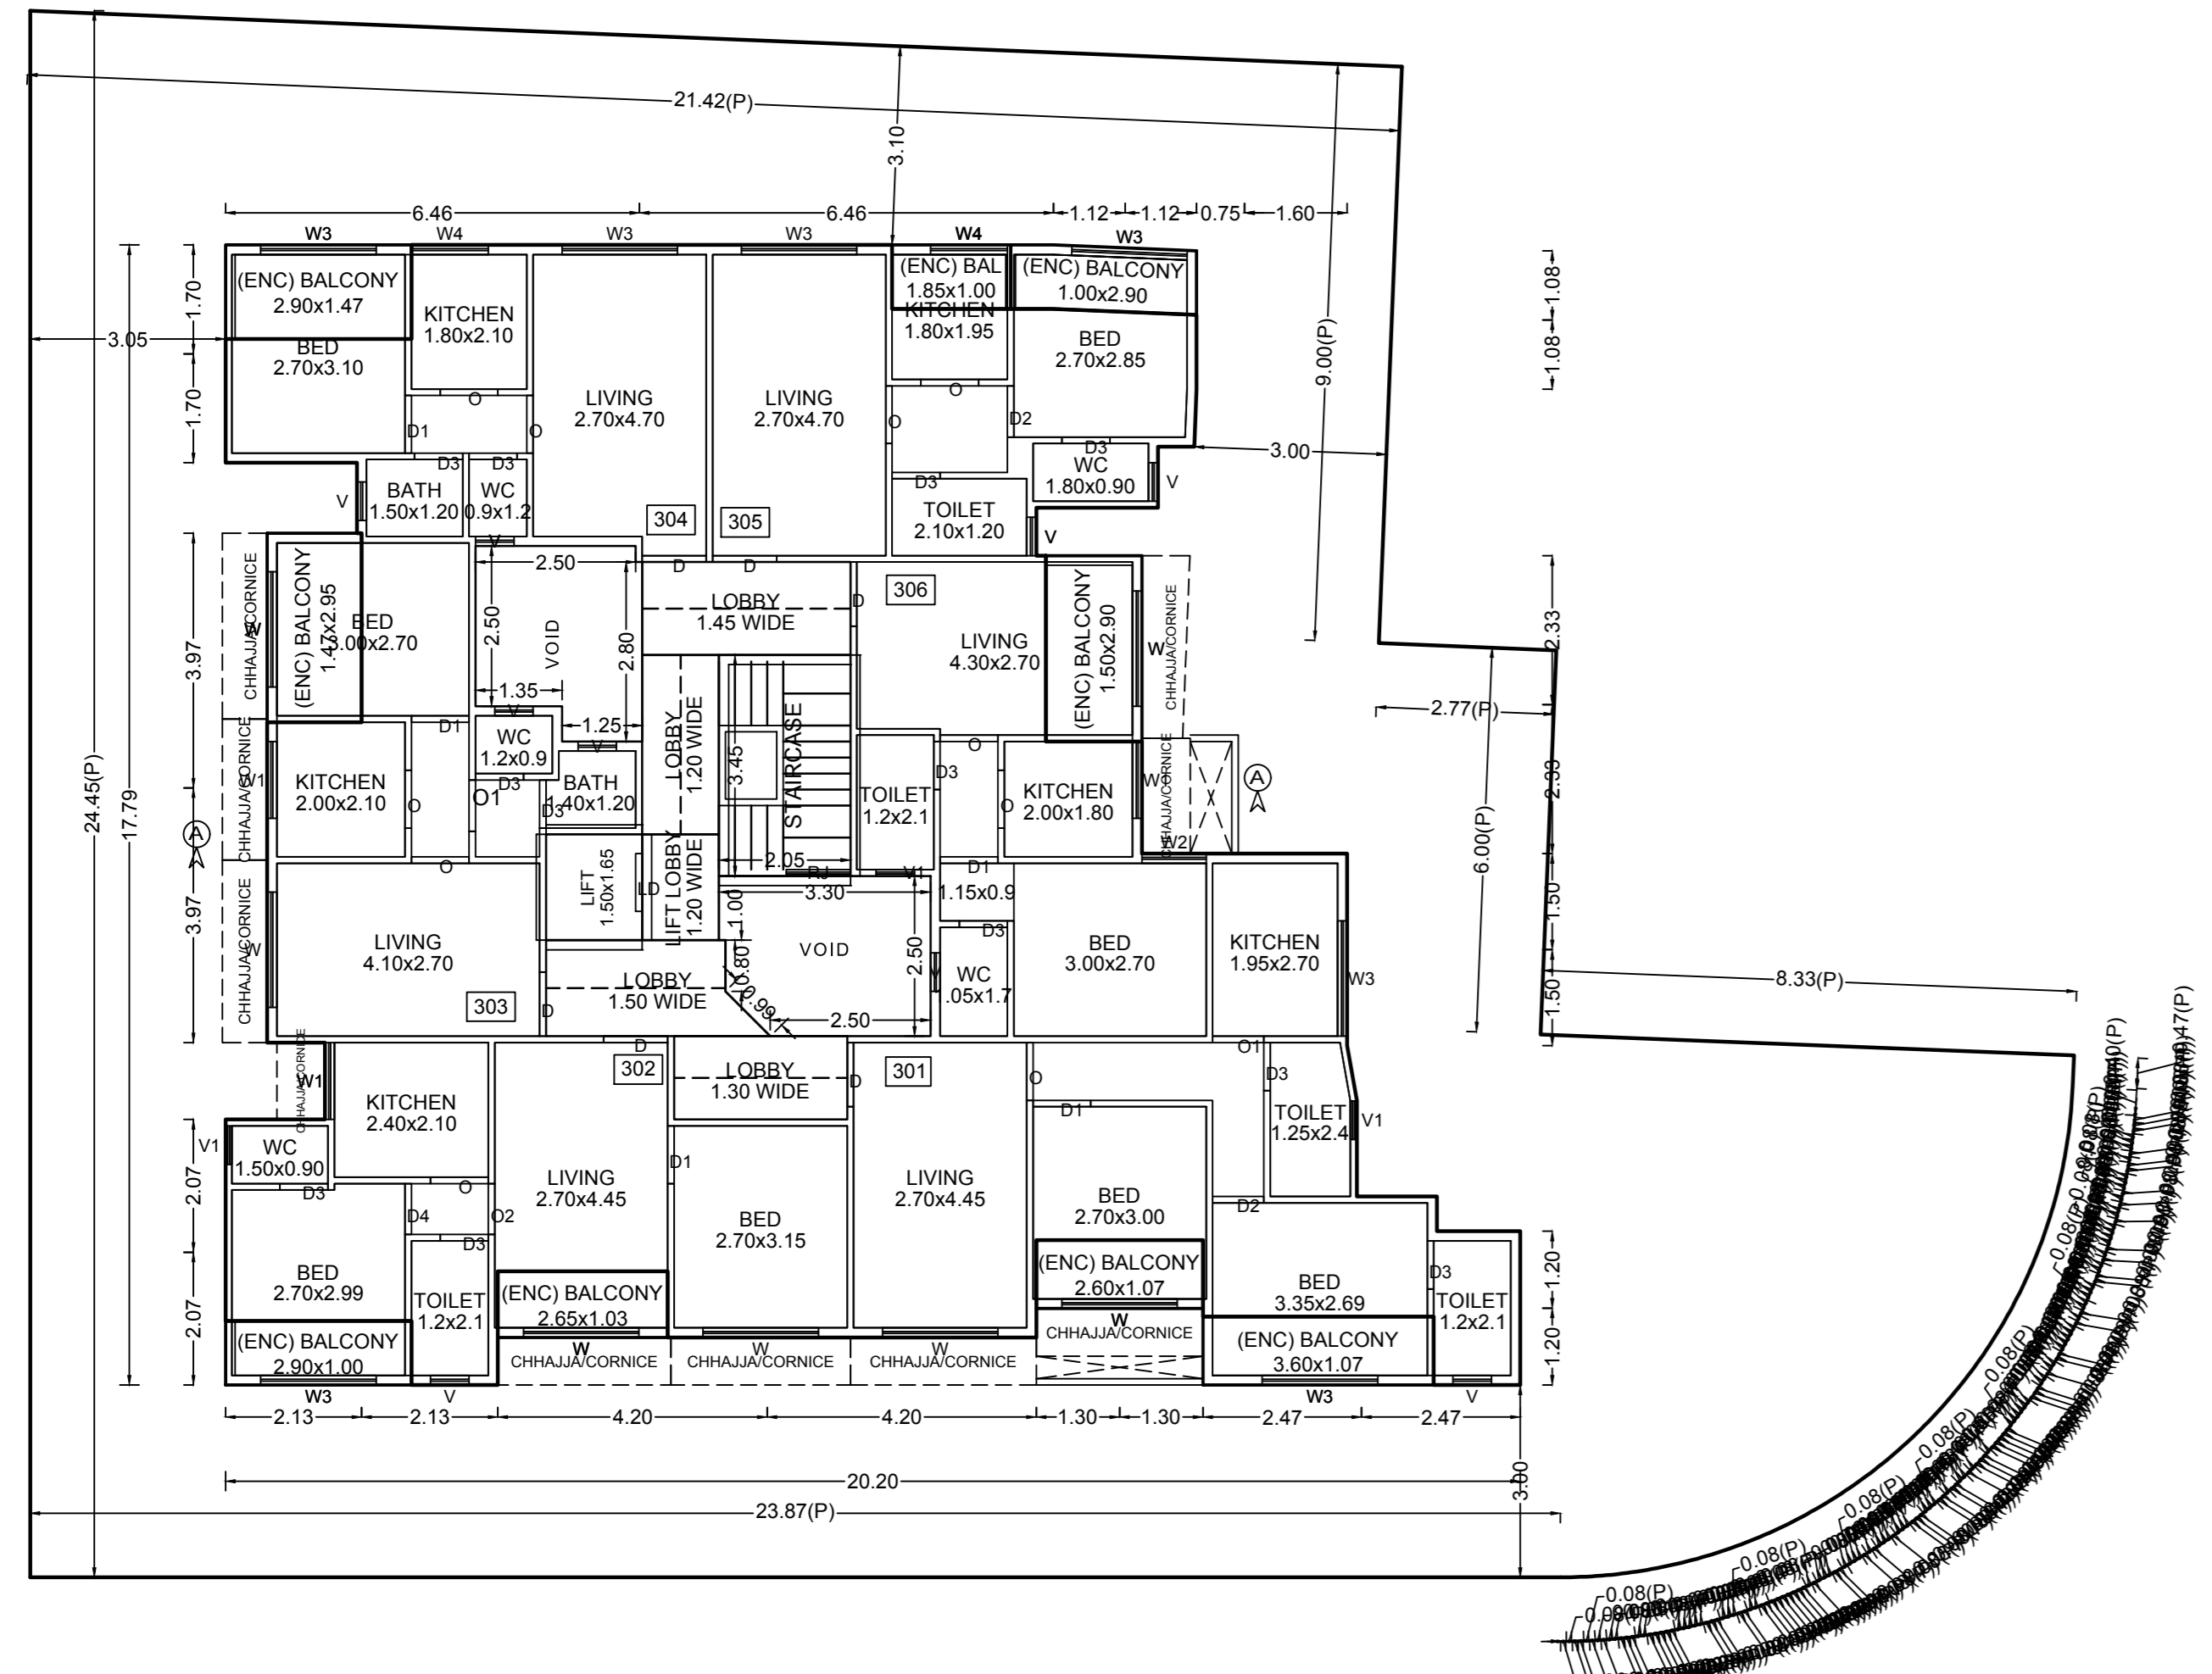

THIRD FLOOR PLAN

THIRD FLOOR PLAN

POLYGON	SIZE	AREA
A-Block	17.79 X 20.20	359.44
D1	...	78.46
D2	...	17.88
D3	...	78.46
D4	...	18.71
L1	1.50 X 1.85	2.47
V51	2.60 X 2.80	7.16
V52	...	7.86
P1	1.45 X 3.25	4.71
P2	1.20 X 2.80	3.36
P3	1.30 X 2.70	3.51
P4	...	4.45
LL1	1.20 X 1.85	1.98
S1	2.65 X 3.45	7.07
Total	...	188.92

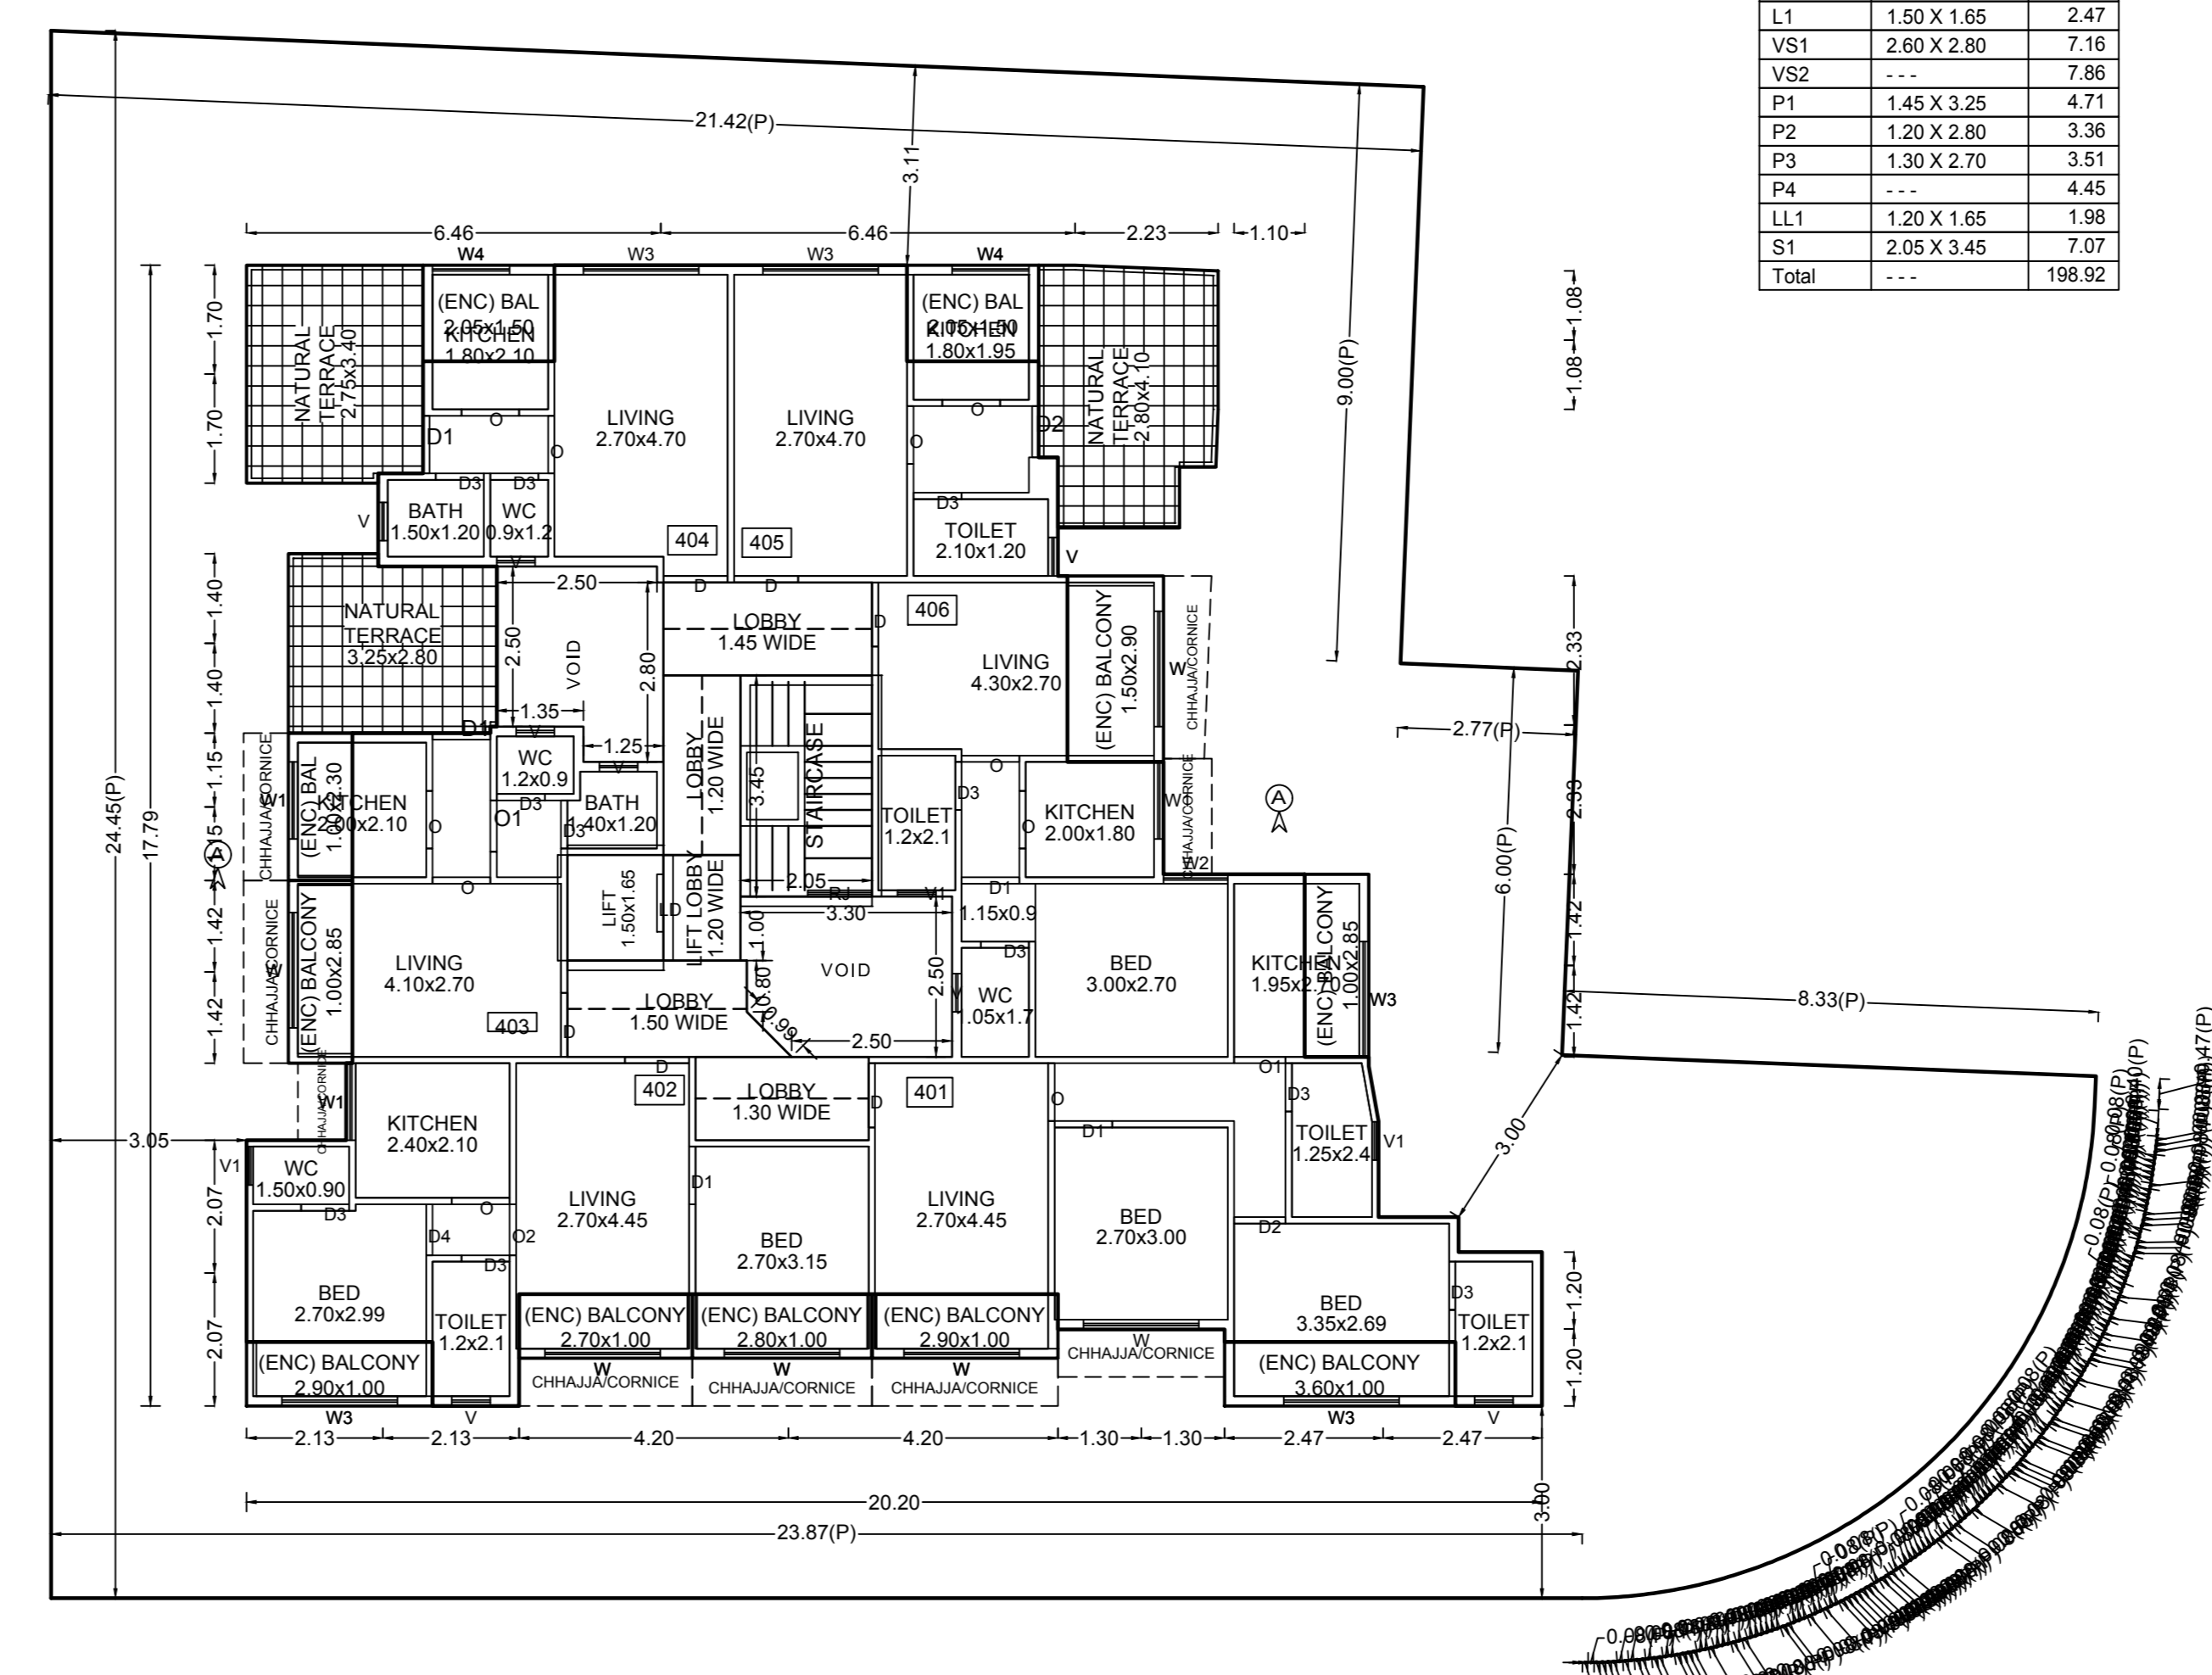

FOURTH FLOOR PLAN

FOURTH FLOOR PLAN

POLYGON	SIZE	AREA
A-Block	17.79 X 20.20	359.44
D1	...	60.09
D2	...	2.80
D3	...	21.35
D4	...	35.47
L1	1.50 X 1.85	2.47
V51	...	7.86
V52	2.60 X 2.80	7.16
P1	1.45 X 3.25	4.71
P2	1.20 X 2.80	3.36
P3	1.30 X 2.70	3.51
P4	...	4.45
LL1	1.20 X 1.85	1.98
S1	2.65 X 3.45	7.07
Total	...	167.05

SEAL OF APPROVAL
 APPROVED SUBJECT TO THE CONDITION MENTIONED IN THE office letter
 No. CIDCO/BP-1643/TPONM/2019
 Issuance Date: 01-08-2019
APPROVED SUBJECT TO THE CONDITION MENTIONED IN This Office Letter
 No. CIDCO/BP-1643/TPONM & KJ/2019/5372 dtd. 22 Aug 2019
 Sr Planner/Asso Planner(BP)
 CIDCO of Maharashtra Ltd.
 Raighad Bhavan, 4th Floor,
 Plot No.4, Sector-11,
 CBD-Belapur, Navi Mumbai.
BUILDING: CC (1)

OWNER'S NAME
 M/S S.M. REALTY THROUGH ITS PARTNERS. MR SHAMSUDDIN PATEL AND OTHERS THREE
 PROJECT INFORMATION
 PLOT NO: 25 SECTOR NO: 16
 NODE : Talsga(New)
 PROJECT TYPE:
 CONSULTANT NAME
 ATUL PATEL ARCHITECTS
 Regd. No. 1A20932488
 ATUL PATEL ARCHITECTS
 JOB NO. DRG NO. SCALE DRAWN BY/CHECKED BY
 INWARD NO. CIDCO/BP-1643/TPONM/2019 DATE 01-08-2019
 KEY NO. 5/1/1/1/1/1 SHEET NO. 2/3

SEAL OF APPROVAL

APPROVED SUBJECT TO THE CONDITION MENTIONED IN the office letter






No. CIDCO/BP-16943/TPO(NM)/2019

Scrutiny Date: 01-08-2019

APPROVED SUBJECT TO THE CONDITION MENTIONED IN This Office Letter
No. CIDCO/BP-16943/TPO(NM & K)/2019/5372 dtd. 22 Aug 2019

Sr.Planner/Asso.Planner(BP)
CIDCO of Maharashtra Ltd.
Raigad Bhavan, 4th Floor.
Plot No.4, Sector-11.
CBD-Belapur, Navi Mumbai.

BUILDING: CC (1)

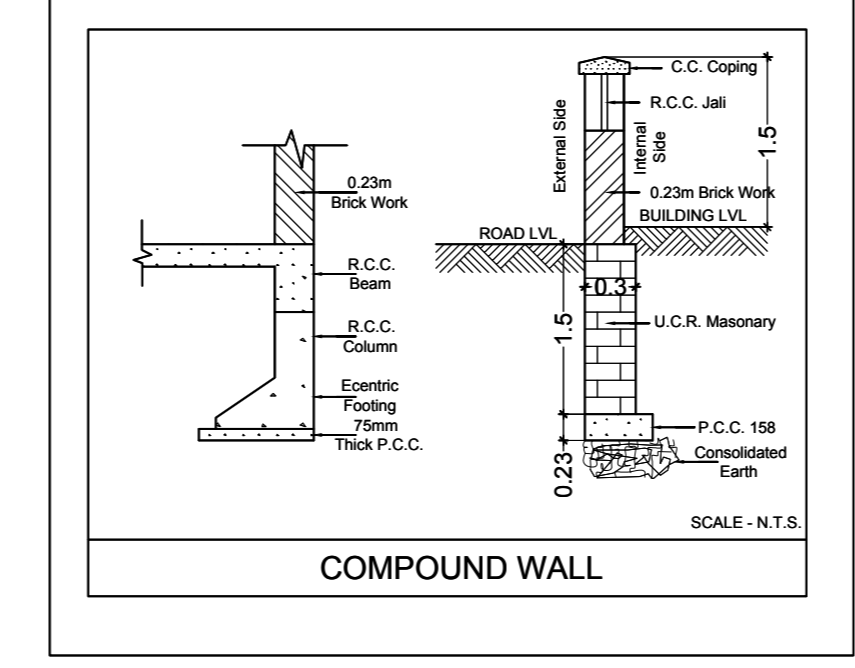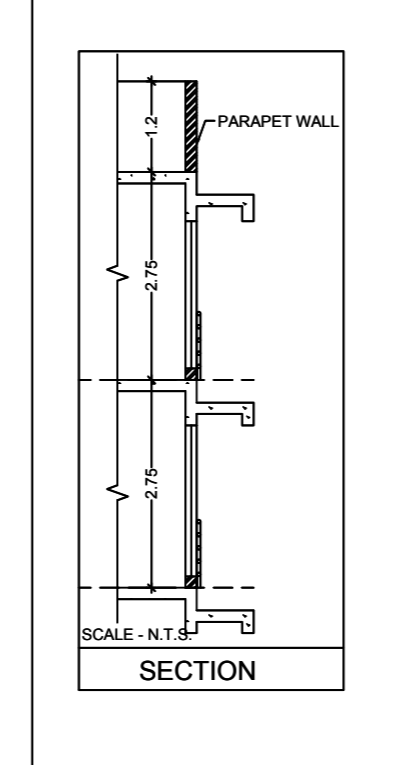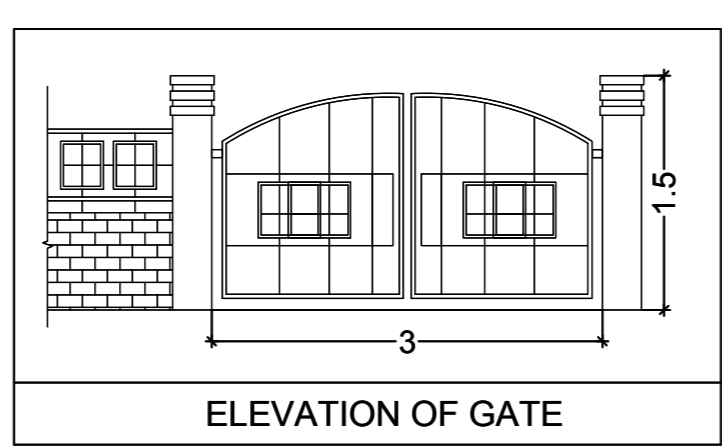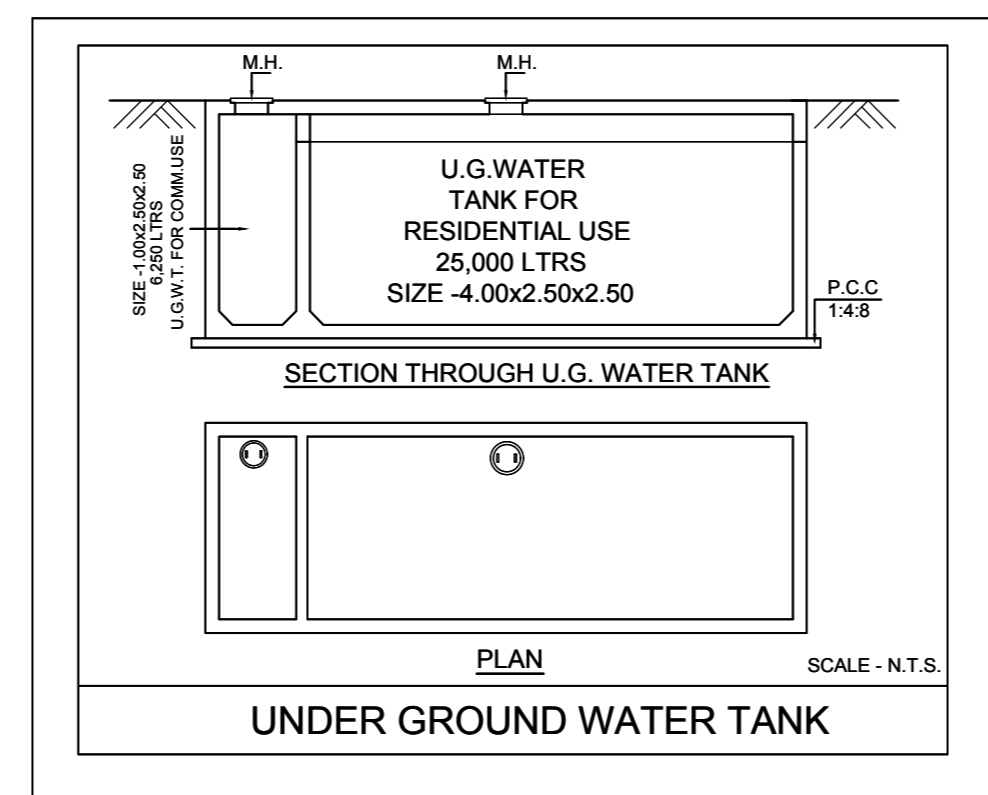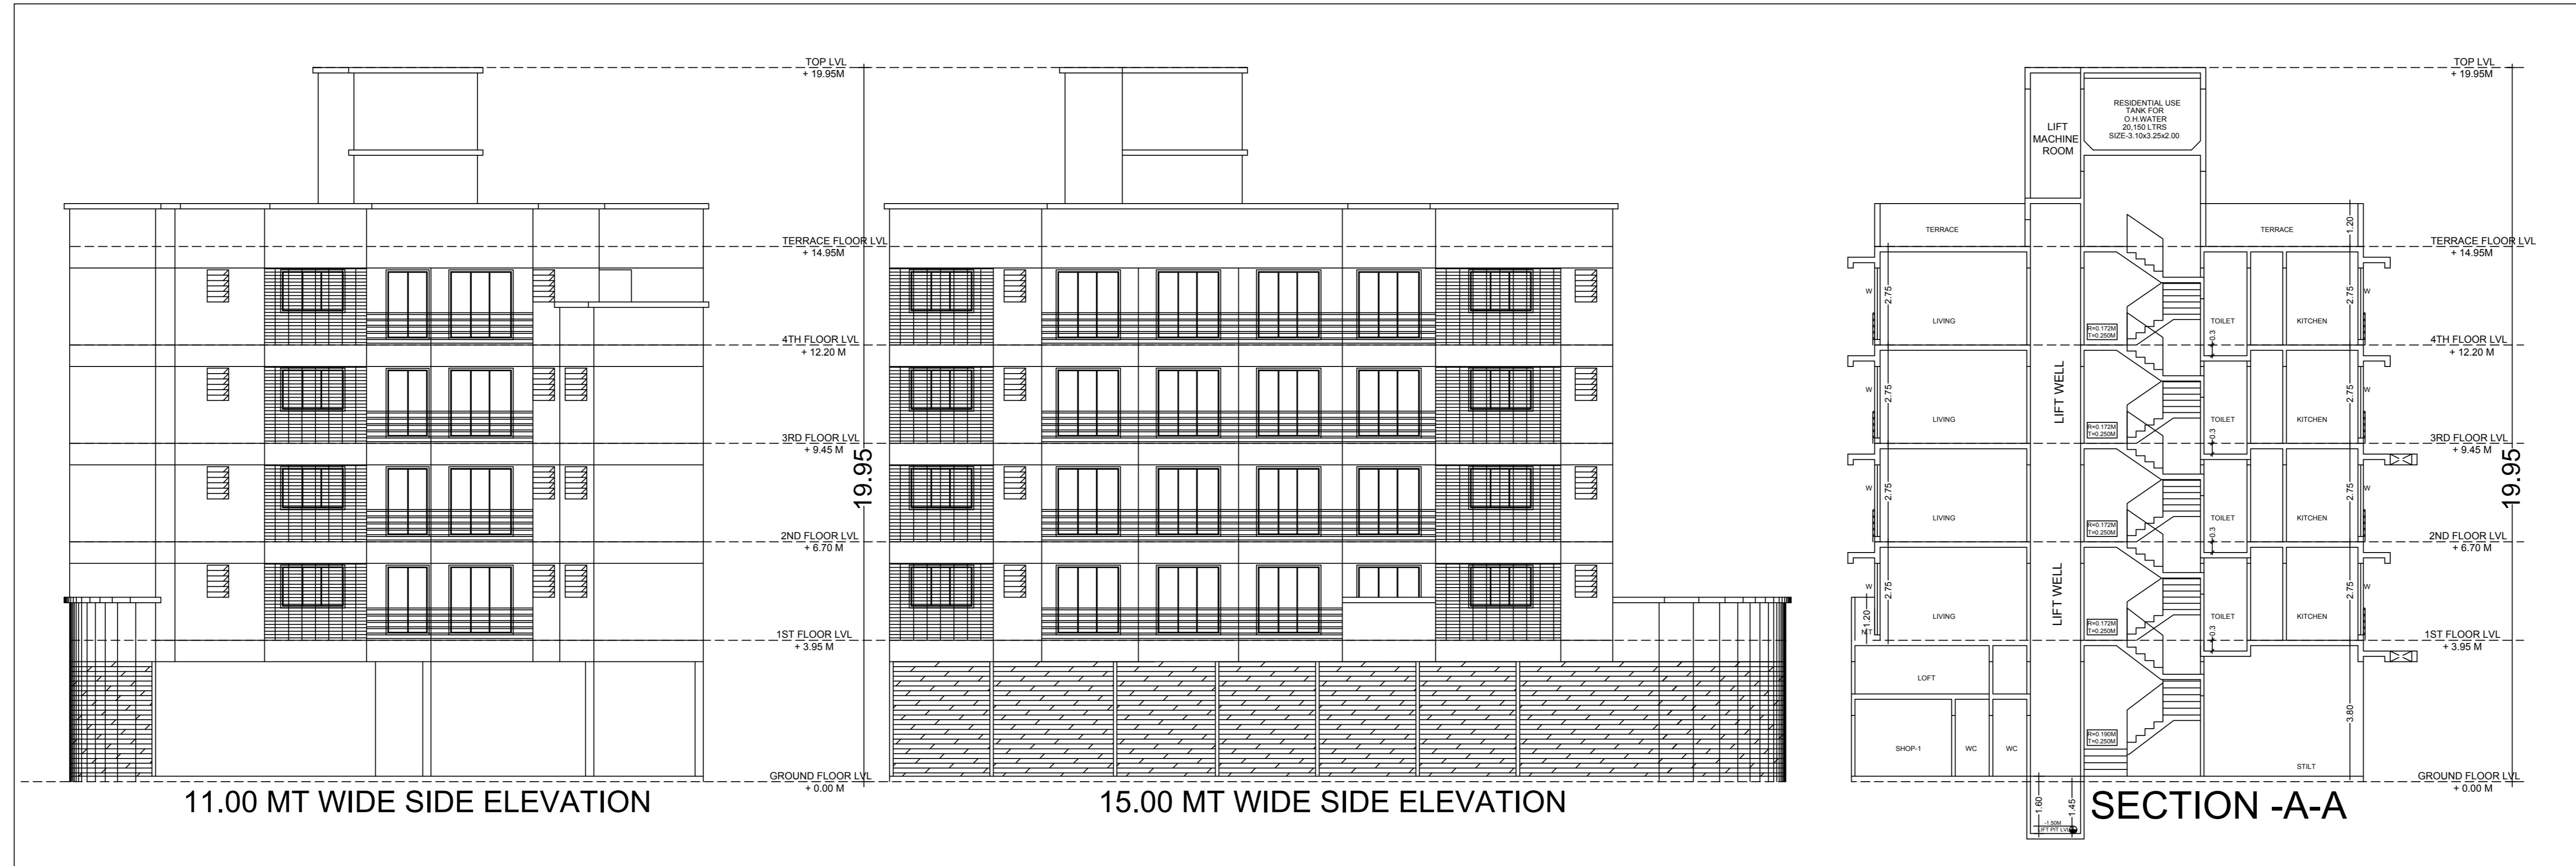

OWNER'S NAME
M/S S.M.REALTY THROUGH ITS PARTNERS. MR SHAMSUDDIN PATEL AND OTHERS THREE

PROJECT INFORMATION
PLOT NO : 25 SECTOR NO : 16
NODE : Takga(New)

PROJECT TYPE
CONSULTANT NAME

ATUL PATEL ARCHITECTS
Regd. No. : CA5932488



JOB NO.	DRG. NO.	SCALE	DRAWN BY	CHECKED BY
INWARD NO.	CIDCO/BP-16943/TPO(NM)/2019	1:100	DATE	01-08-2019
KEY NO.	5/3/1	1/4	SHEET NO.	3/3

