



SECTION Q - Q
SCALE = 1 : 50

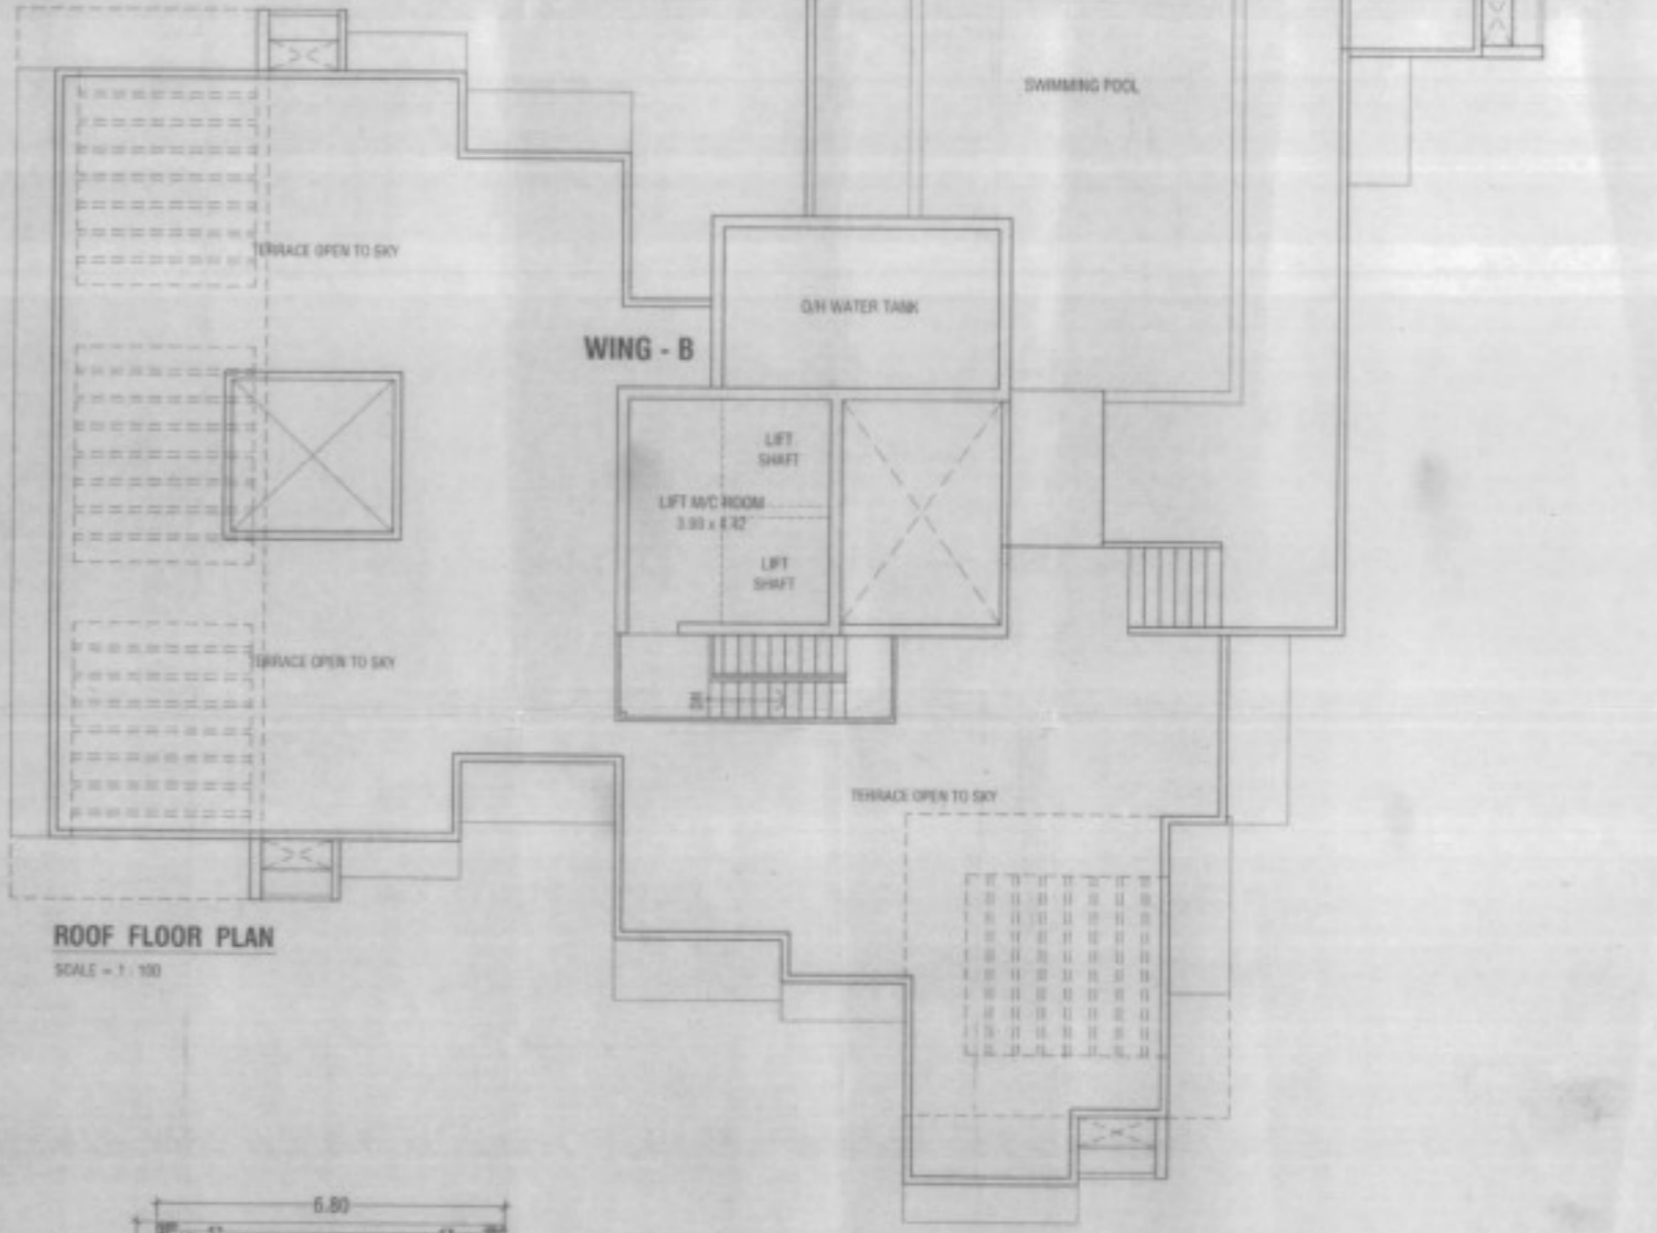

ROOF FLOOR PLAN
SCALE = 1 : 50

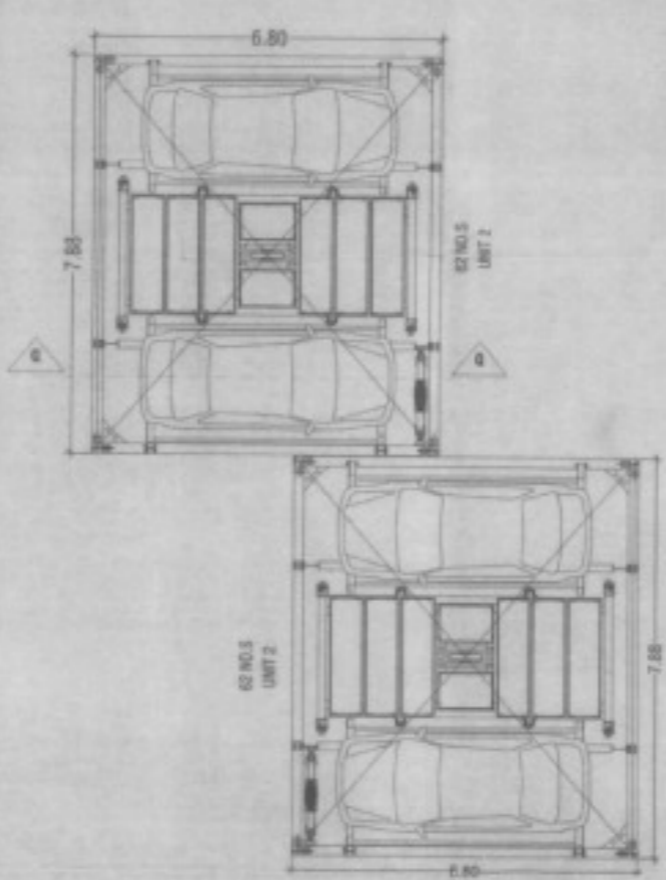

PLAN FOR TOWER SYSTEM
SCALE = 1 : 50

PROFORMA B				
CONTENTS OF SHEET				
TERRACE FLOOR PLAN, PARKING TOWER PLAN & SECTION Q-Q				
STAMP OF DATE OF RECEIPT OF PLANS		STAMPS OF APPROVAL OF PLANS		
DESCRIPTION OF PROPOSAL AND PROPERTY				
PROPOSED SLIM REHABILITATION SCHEME (P.T.C.) UNDER REG. 33(14) (D) ON PLOT BEARING CTS. NO. 954B, 954D OF VILLAGE MALAD (SOUTH), AT SOMVAR BAZAR, MALAD, (WEST), MUMBAI				
NAME OF OWNER				
MR. JUDE ROMELL C.A. TO OWNER				
JOB NO.	DRG NO.	SCALE	DATE	DRAWN BY
	08	1 : 50	09-11-12	sd
NAME, ADDRESS & SIGNATURE OF ARCHITECT				
GIRISH CHAUDHARI ARCHITECT				
101, CLEMSONS CROFT, N.P. THAKKAR ROAD, VILEPARLE (EAST), MUMBAI - 400 057.				

Accepted for Registration
29 APR 2017
GIRISH CHAUDHARI ARCHITECT