

Table with columns: ADDITIONS, AREA, SQ.MT. Rows include R1 through R27 with dimensions and area calculations.

Table with columns: ADDITION, DEDUCTION, TOTAL. Rows include GROUND FLOOR AT SALE SHOP (BLOCK A) and (BLOCK B).




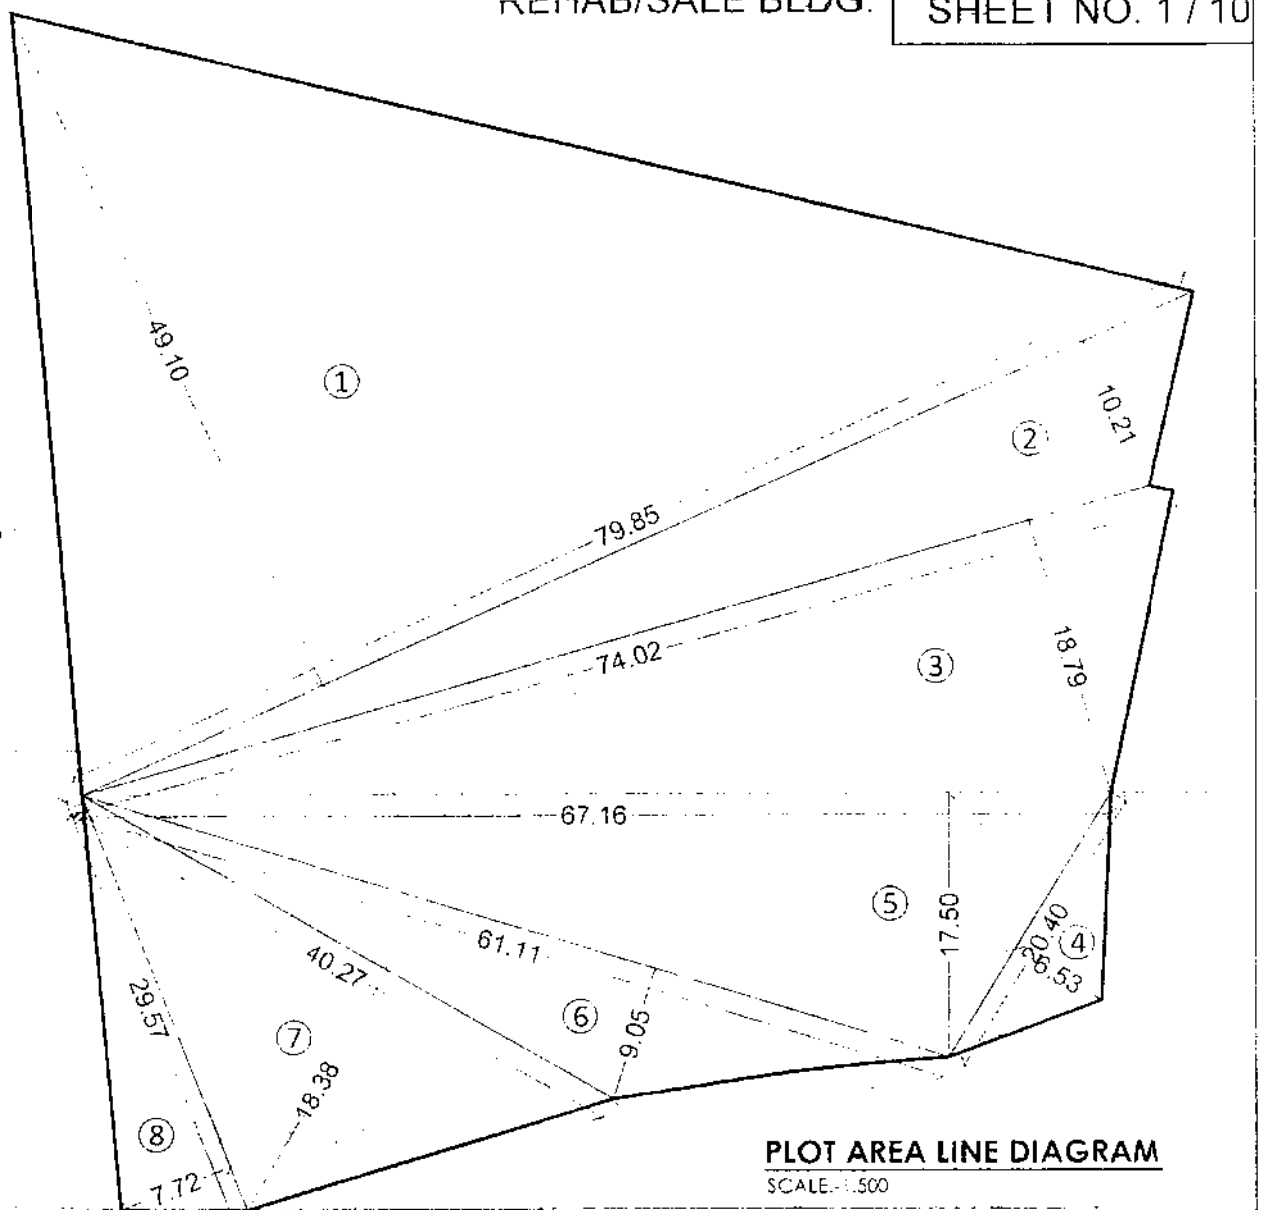


Table with columns: ROAD AREA, TOTAL AREA. Rows include ROAD AREA 1-3 and ROAD AREA 4-8.

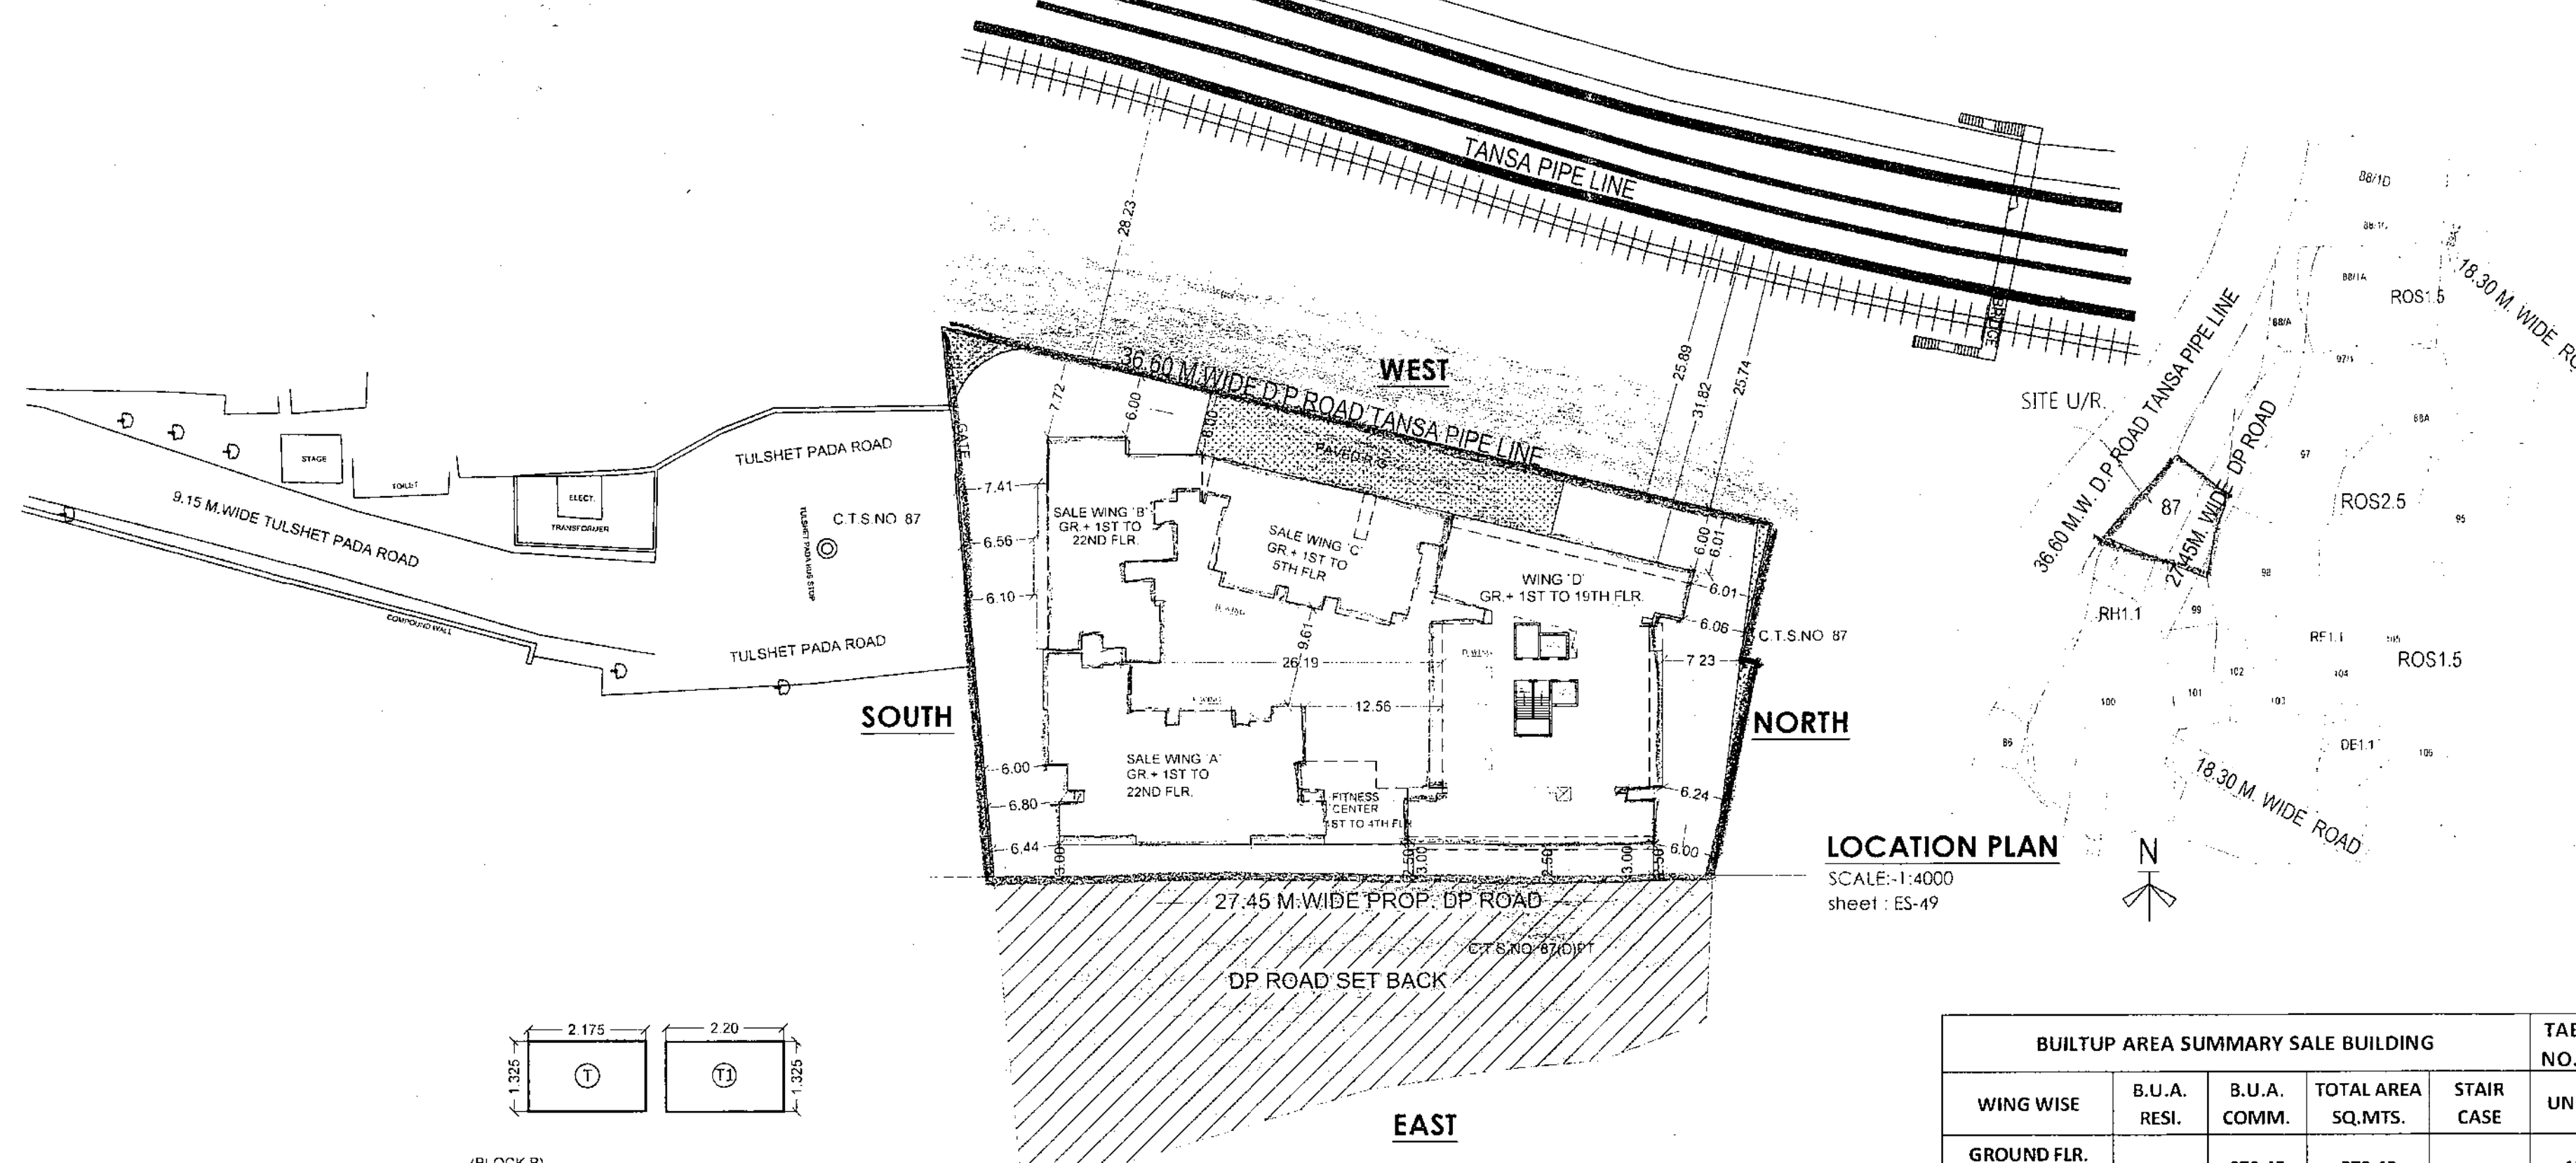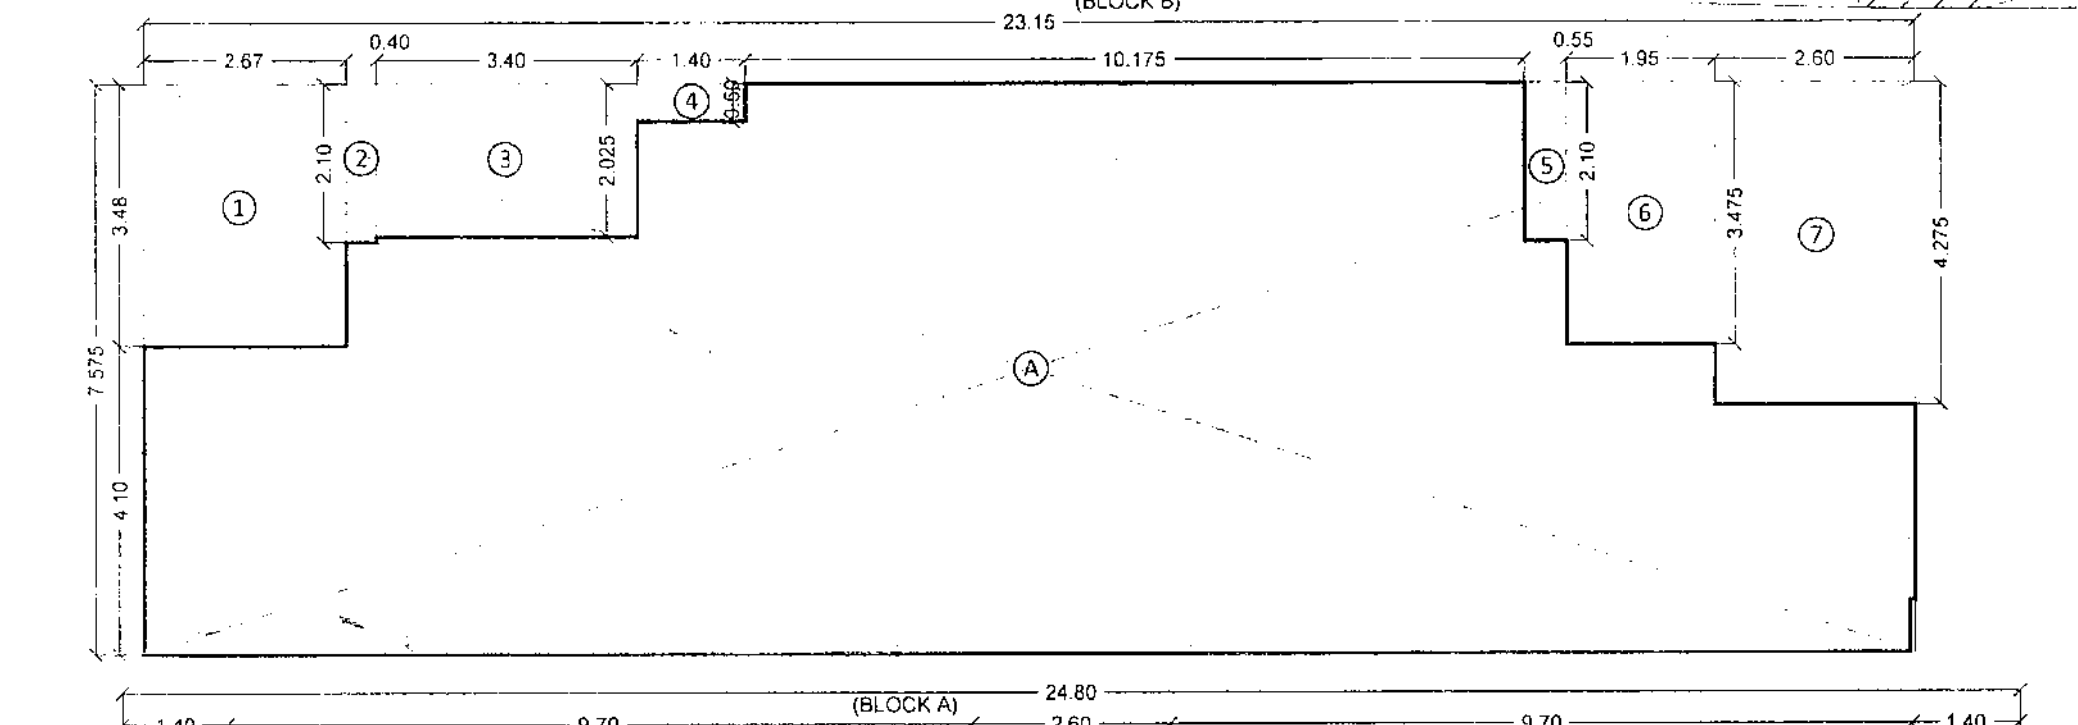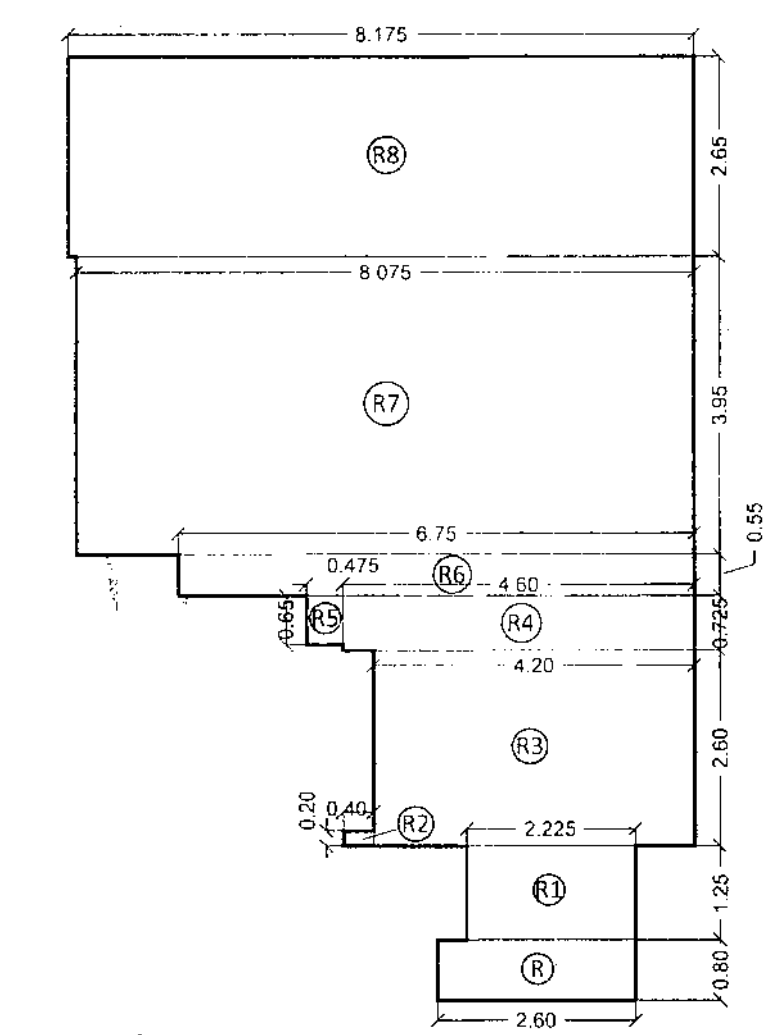


BUILTUP AREA SUMMARY SALE BUILDING TABLE NO. B' with columns: WING WISE, B.U.A. RESI., B.U.A. COMM., TOTAL AREA, STAIR CASE, UNITS.

REHAB BUILT-UP AREA SUMMARY (IN SQ.MT.) TABLE NO. A' with columns: FLOOR, GROSS BUA, STAIR, LIFT, COMMON PASSAGE, BALWADI, WELFARE CENTER, SOCIETY OFFICE, WOMEN ENTREPRENEUR, LIBRARY, AMENITIES, REHAB COMPONENT, REHAB B.U.A. RESI., COMM.

LINE DIAGRAM AT GROUND FLR. REHAB SHOP SCALE: 1:100

LINE DIAGRAM AT GROUND FLR. SALE SHOP SCALE: 1:100

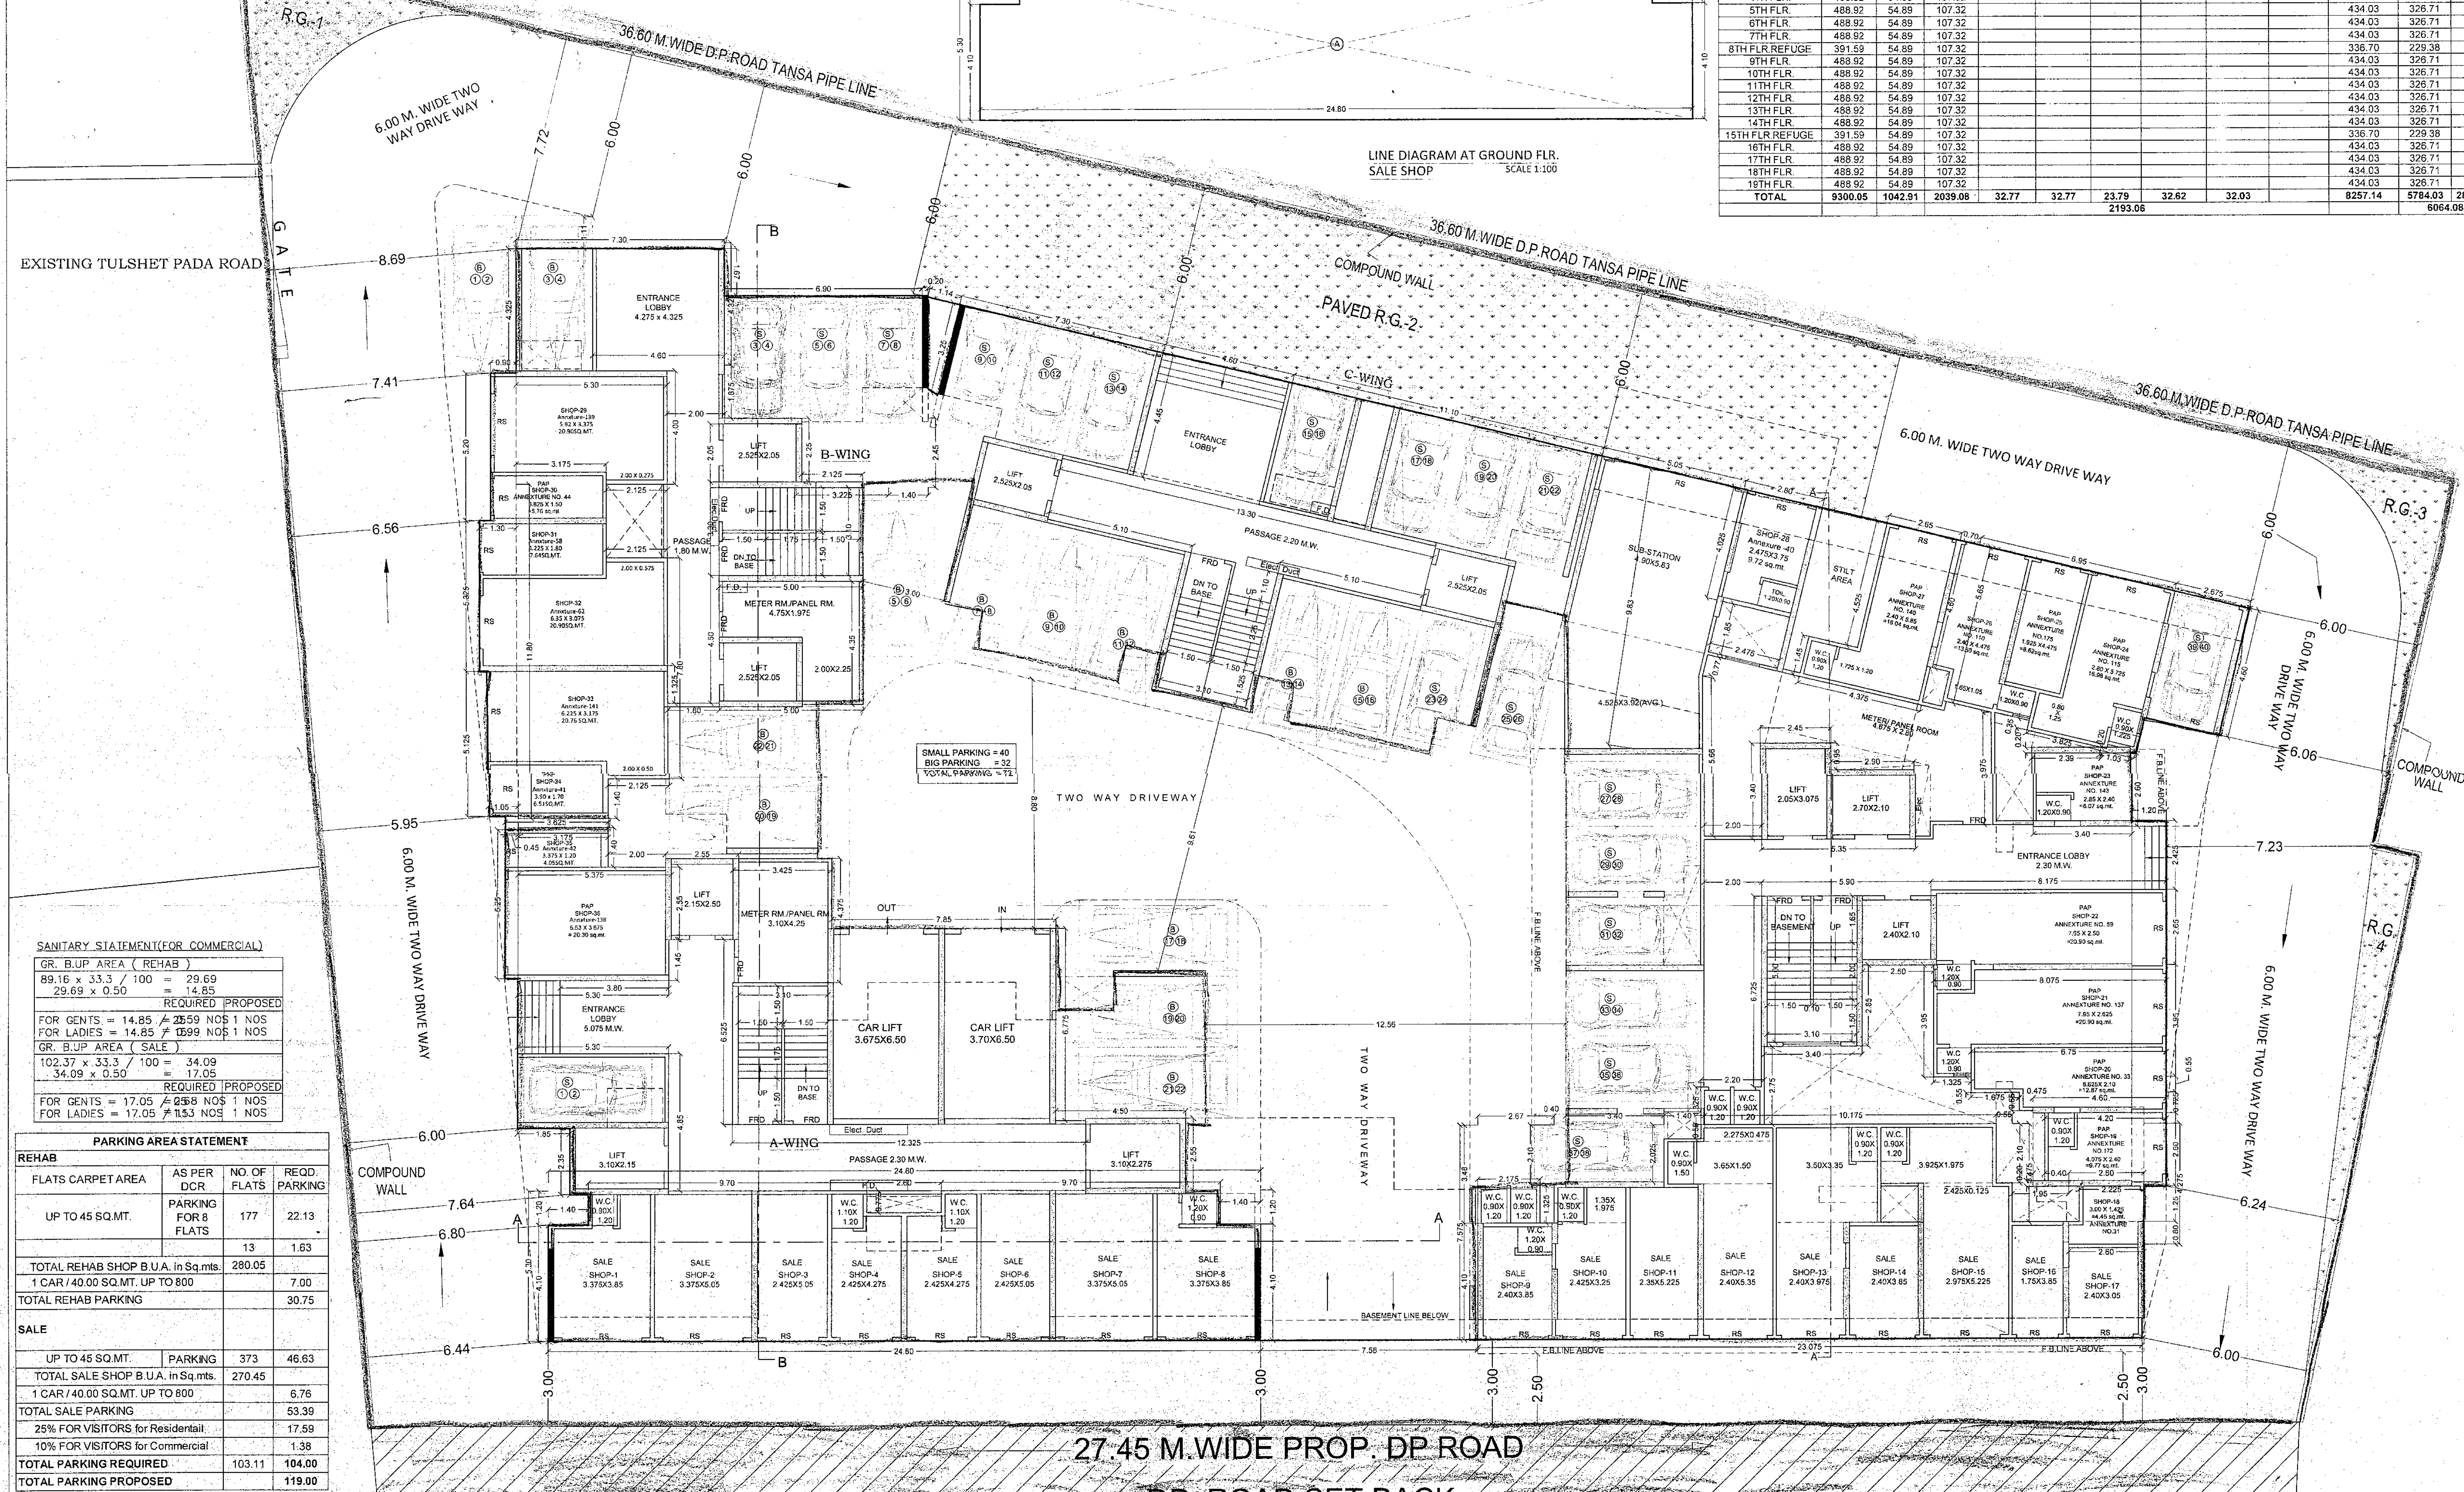

SANITARY STATEMENT (FOR COMMERCIAL) table with columns: GR. BLP. AREA (REHAB), REQUIRED PROPOSED, FOR GENTS, FOR LADIES.

PARKING AREA STATEMENT table with columns: REHAB, FLATS CARPET AREA, AS PER DCR, NO. OF FLATS, REQD. PARKING.

PROFORMA - A AREA STATEMENT table with columns: AREA OF PLOT, AREA OF ROAD SET BACK, DEDUCTION FOR, AMENITY AREA, BALANCE AREA OF PLOT, etc.

STAMP OF APPROVAL OF PLANS, DESCRIPTION OF PROPOSAL & PROPERTY, NAME OF OWNER, SIGN. NAME & ADDRESS OF ARCHITECT.

27.45 M. WIDE PROP. DP ROAD DP. ROAD SET BACK

GROUND FLOOR PLAN SCALE 1: 100 REHAB/SALE BLDG. 'A' & 'C'