

REMARKS OF KOMC



कायदा नमूने नमूने
 रंगाने दुकाने दाखलेसाठी व बांधकाम प्रमाण
 प्रमाणन न. क्र. १०३३ / २०१९-२०२२
 दिनांक २७/०३/२०२२ रोजी
 दिलेल्या अटीप्रमाणे




BUILT UP AREA CALCULATION	
1ST FLOOR	56.97
2ND FLOOR	54.31
3RD FLOOR	54.31
4TH FLOOR	54.31
5TH FLOOR	54.31
6TH FLOOR	54.31
7TH FLOOR	54.31
8TH FLOOR	54.31
9TH FLOOR	54.31
10TH FLOOR	54.31
TOTAL	543.10

BUILT UP AREA STATEMENT	
FLOOR	BUILT-UP AREA RESI.
1ST FLOOR	56.97 SQ.MT
2ND FLOOR	54.31 SQ.MT
3RD FLOOR	54.31 SQ.MT
4TH FLOOR	54.31 SQ.MT
5TH FLOOR	54.31 SQ.MT
6TH FLOOR	54.31 SQ.MT
7TH FLOOR	54.31 SQ.MT
8TH FLOOR	54.31 SQ.MT
9TH FLOOR	54.31 SQ.MT
10TH FLOOR	54.31 SQ.MT
TOTAL	543.10 SQ.MT


DOOR & WINDOW SCHEDULE	
TYPE	DESCRIPTION
D1	1.80 X 2.10 T.W. PANELLED DOOR
D2	0.90 X 2.10 T.W. PANELLED DOOR
D3	0.90 X 2.10 T.W. PANELLED DOOR
D4	2.40 X 2.25 ALL GLAZED WINDOW
D5	1.80 X 2.25 ALL GLAZED WINDOW
D6	1.80 X 2.25 ALL GLAZED WINDOW
D7	2.10 X 2.25 ALL GLAZED WINDOW
D8	1.80 X 2.25 ALL GLAZED WINDOW
D9	0.90 X 2.10 LOUNDED WINDOW

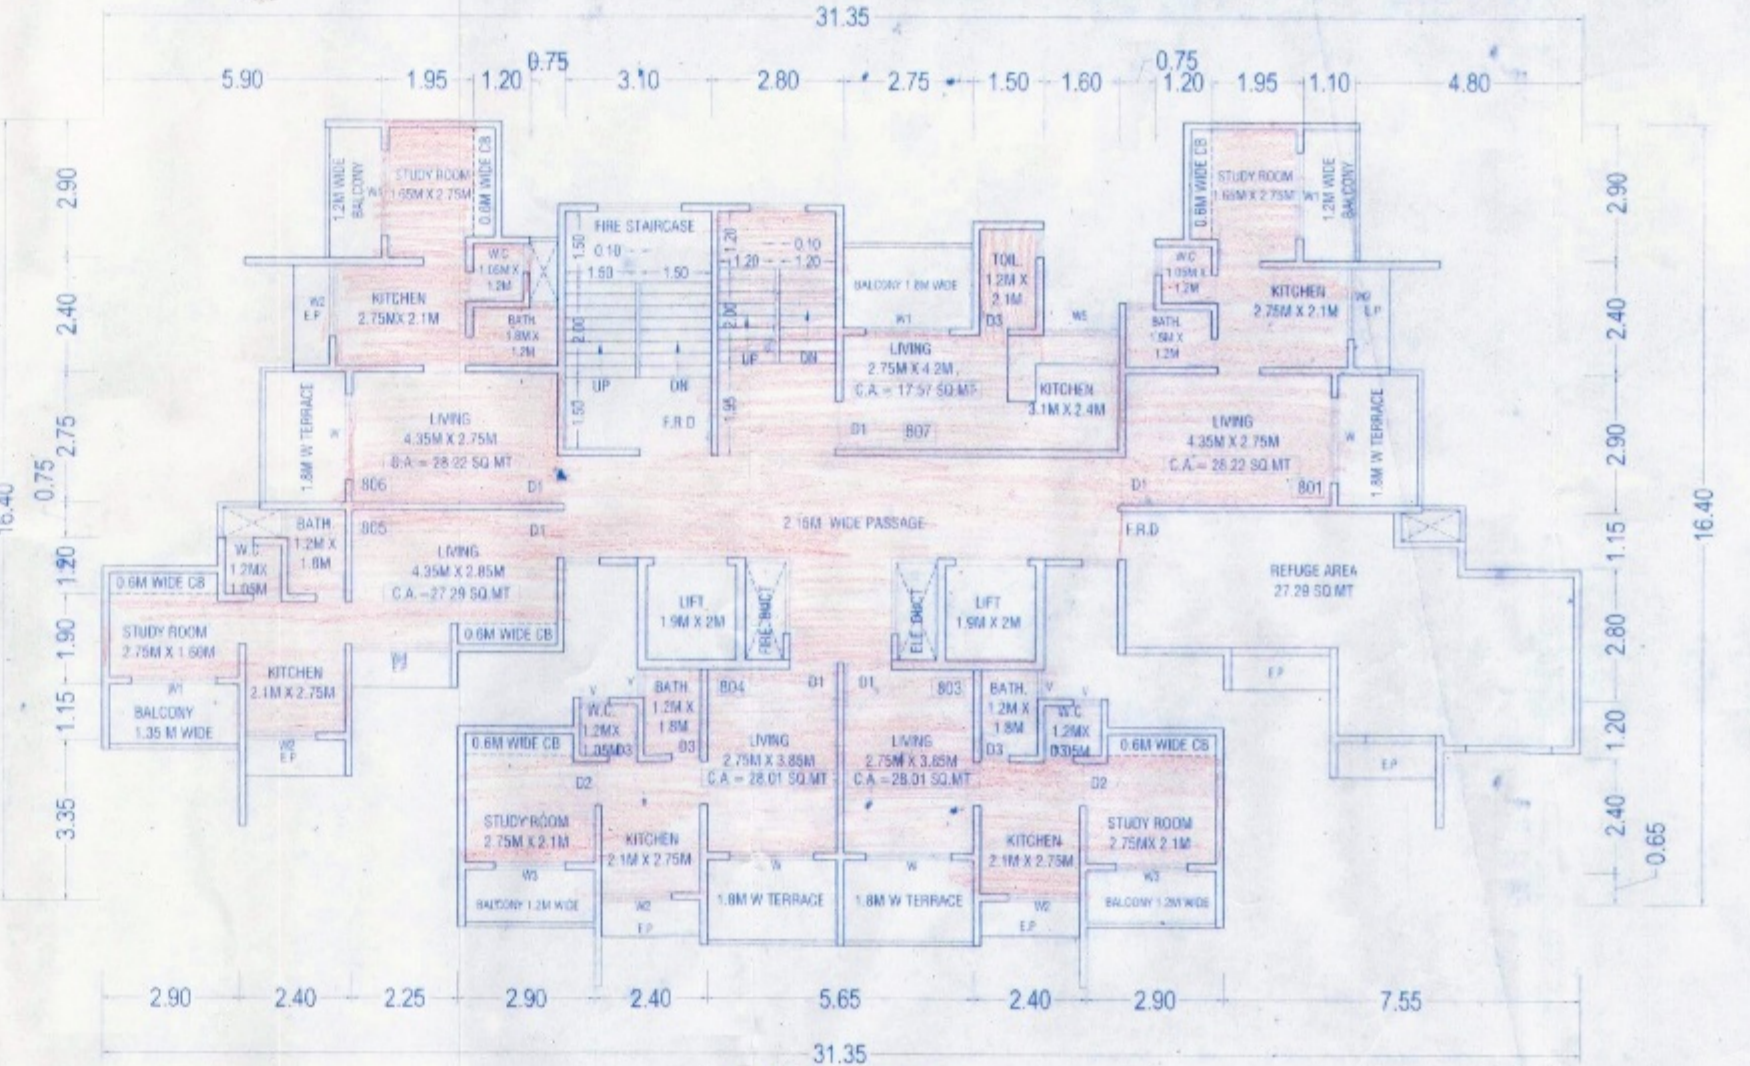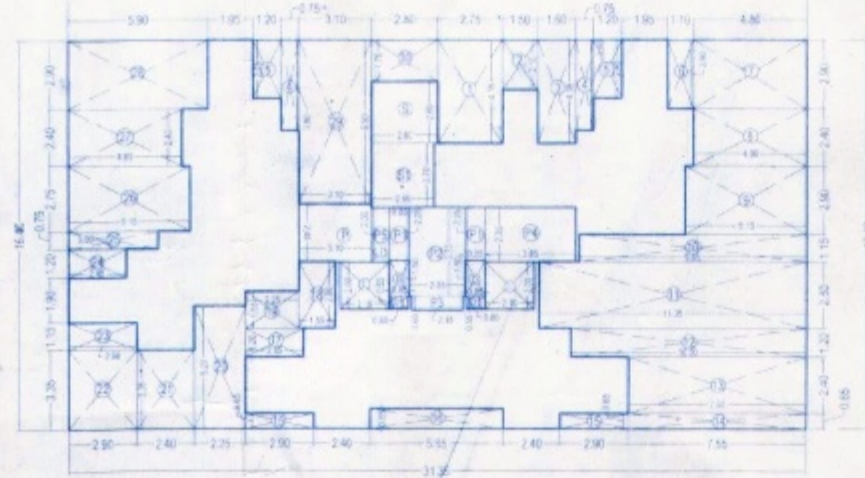

REFUGE FLOOR PLAN
8TH FLOOR PLAN
SCALE: 1:100

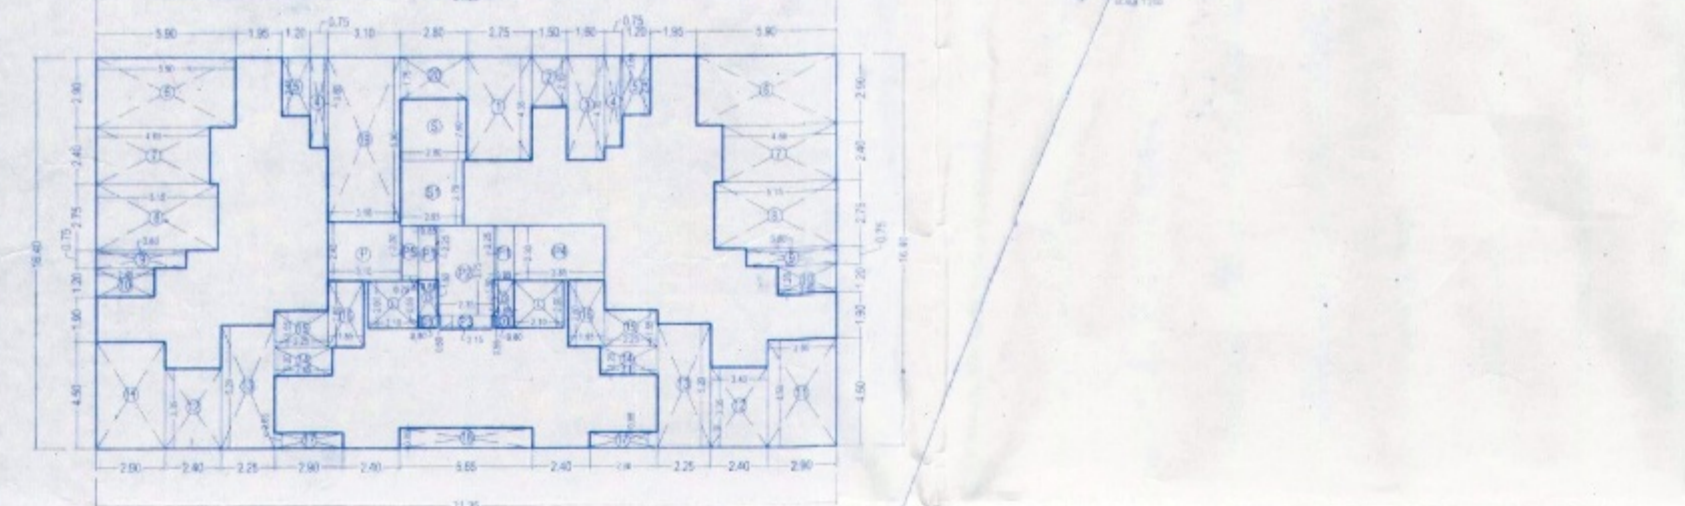

TYPICAL FLOOR PLAN SCALE: 1:100
2ND, 4TH, 6TH

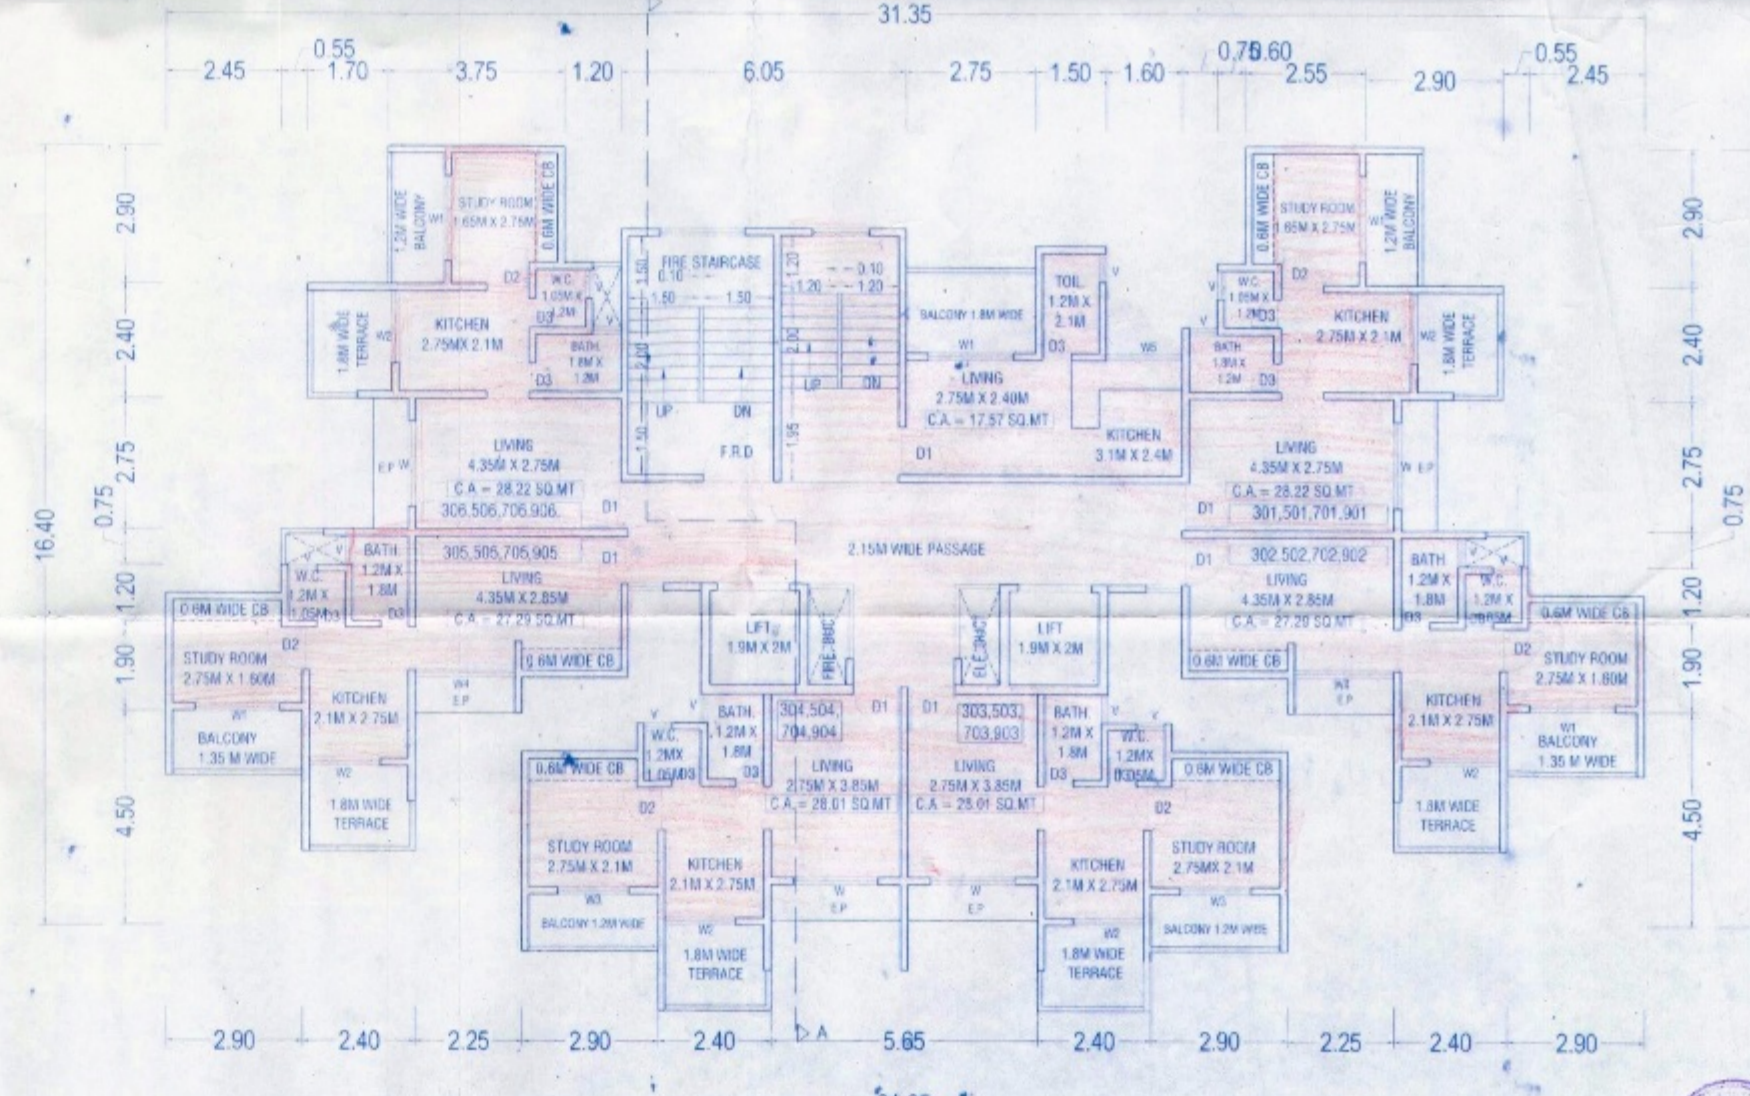

TYPICAL FLOOR PLAN SCALE: 1:100
3RD, 5TH, 7TH, 9TH

CONTENT OF THE SHEET
 2ND, 4TH, 6TH FLOOR PLAN WITH AREA DIAGRAM AND BUILT UP AREA CALCULATION.
 3RD, 5TH, 7TH FLOOR PLAN WITH AREA DIAGRAM AND BUILT UP AREA CALCULATION.
 8TH FLOOR PLAN (I.e. REFUGE FLOOR PLAN) WITH AREA DIAGRAM AND BUILT UP AREA CALCULATION.

DESCRIPTION OF PROPERTY AND PROPOSAL
 PROPOSED RESIDENTIAL BUILDING ON S. NO. 18, HISSA NO 13 OF VILLAGE - BHAI TALUKA - AMBERNATH DIST. - THANE

NAME AND SIGNATURE OF P.O.A
 MR. GANESH JETHALJI MALI INFRA AND OTHER

M/S. MALI INFRA PARTNER

DATE	CRG. NO.	SCALE	PREPARED BY	JOB NO.	CHECKED BY
27/03/2022	P-01	AS STATED	ANIL V. MALI	GE-205-18	M.V.G.

GENESIS ARCHITECTS
 Plot No. 2/25, Near to Plot No. 104-B
 Crossroad, Sahakar Nagar,
 M. T. C. Residential Area,
 Dombivli (E), 401 203
 Email: genesisarchitects@gmail.com