


PARKING FLOOR PLAN

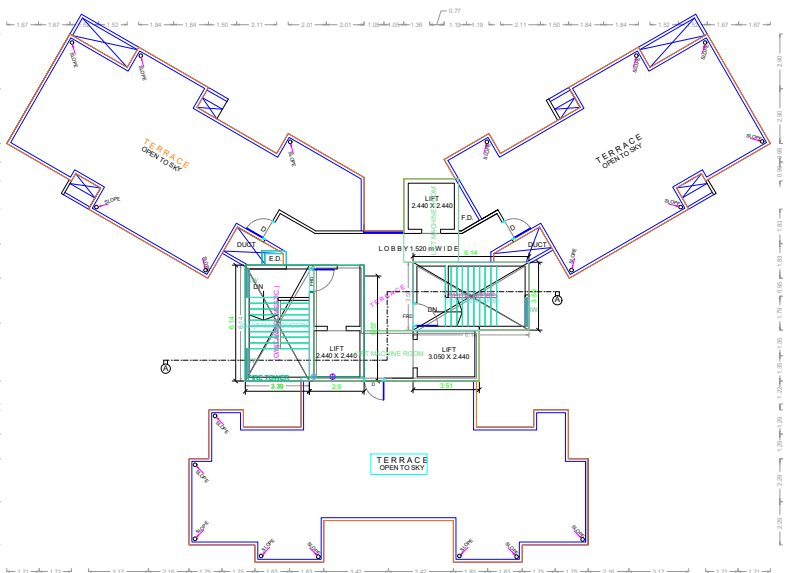

TERRACE FLOOR PLAN

BALCONY CALCULATIONS-A4 (RESI)


FLOOR	SIZE	AREA	TOT AREA
FIFTH FLOOR	1.00 X 3.50 X 2	7.00	34.42
	1.00 X 3.66 X 1	3.66	
	1.00 X 3.35 X 5	16.75	
	1.00 X 3.51 X 2	7.02	
FIRST FLOOR	1.00 X 3.50 X 2	7.00	34.42
	1.00 X 3.66 X 1	3.66	
	1.00 X 3.35 X 5	16.75	
	1.00 X 3.51 X 2	7.02	
FOURTH FLOOR	1.00 X 3.50 X 2	7.00	34.42
	1.00 X 3.66 X 1	3.66	
	1.00 X 3.35 X 5	16.75	
	1.00 X 3.51 X 2	7.02	
SEVENTH FLOOR	1.00 X 3.50 X 2	7.00	34.42
	1.00 X 3.66 X 1	3.66	
	1.00 X 3.35 X 5	16.75	
	1.00 X 3.51 X 2	7.02	
SIXTH FLOOR	1.00 X 3.50 X 2	7.00	34.42
	1.00 X 3.66 X 1	3.66	
	1.00 X 3.35 X 5	16.75	
	1.00 X 3.51 X 2	7.02	
THIRD FLOOR	1.00 X 3.50 X 2	7.00	34.42
	1.00 X 3.66 X 1	3.66	
	1.00 X 3.35 X 5	16.75	
	1.00 X 3.51 X 2	7.02	
Total	1.00 X 3.51 X 2	7.02	240.94

SCHEDULE OF OPENING-A4 (RESI)

NAME	WIDTH	HEIGHT	NOS
D2	0.76	2.10	91
D1	0.91	2.10	98
D	1.07	2.10	28


NAME	WIDTH	HEIGHT	NOS
V	0.60	0.90	07
V	0.60	1.20	14
V	0.60	1.20	06
W5	0.92	1.50	07
W	1.22	1.50	07
W2	1.22	1.50	07
W1	1.54	1.50	14
W	2.45	1.50	42
W	2.45	1.80	14
W	2.45	1.80	14
W1	2.81	1.50	14
W1	2.81	1.80	14
W3	2.78	1.50	07
W3	2.78	1.80	07
W4	3.06	1.50	14

TYPICAL - 1, 2, 3, 4, 5&7 FLOOR PLAN

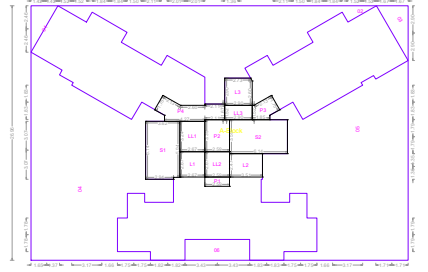


Polygon	Area
A-Block	1076.79
S1	7.01
O2	144.38
O3	9.89
O4	213.28
O5	227.95
O6	156.67
L1	7.13
L2	8.67
L3	8.38
P1	2.58
P2	8.78
P3	4.86
P4	12.69
LL1	8.65
LL2	6.92
LL3	4.41
S1	22.59
S2	22.04
Total	342.23


SIXTH FLOOR PLAN

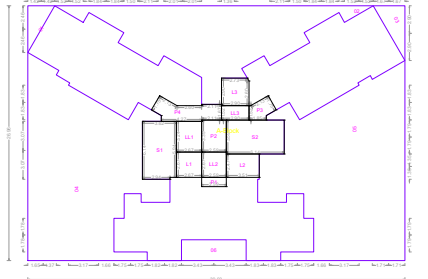

Polygon	Area
A-Block	1076.79
O1	7.01
O2	144.38
O3	9.89
O4	213.28
O5	227.95
O6	156.67
L1	7.13
L2	8.67
L3	8.38
P1	2.58
P2	8.78
P3	4.86
P4	12.69
LL1	8.65
LL2	6.92
LL3	4.41
S1	22.59
S2	22.04
Total	342.23

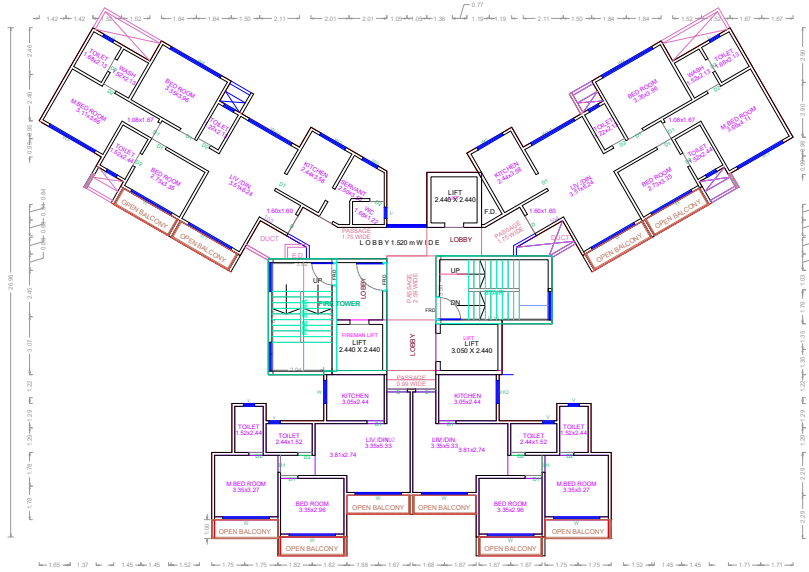

TYPICAL - 1, 2, 3, 4, 5&7 FLOOR PLAN

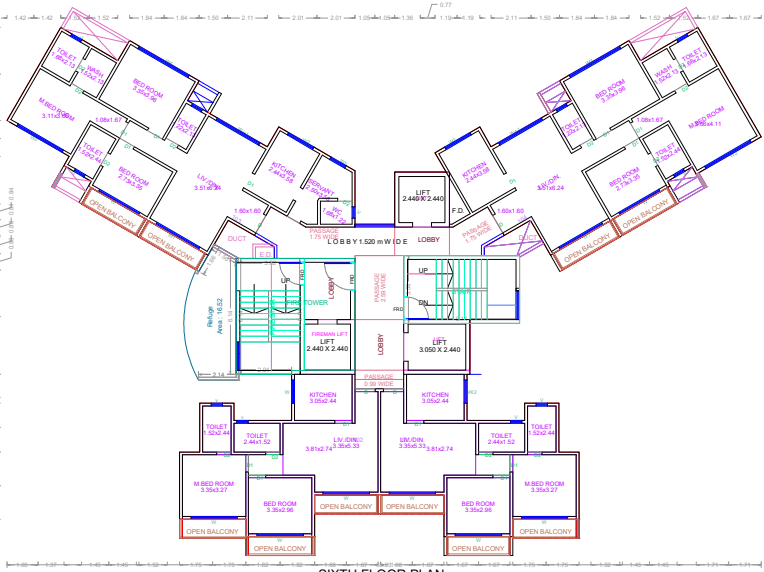

SIXTH FLOOR PLAN

FLOOR WISE FSI STATEMENT-A4 (RESI)

FLOORS	COMM.	RESI	IND.	SPEC.	PSA AREA	BALCONY	EXCESS	PASSAGE	LIFT LOBBY	STAIR	LIFT	TERRACE	TENEMENTS	TOTAL FSI AREA
GROUND FLOOR	0.00	0.00	0.00	0.00	0.00	0.00	0.00	0.00	0.00	0.00	0.00	24.18	0.00	0.00
PARKING FLOOR	0.00	0.00	0.00	0.00	0.00	0.00	0.00	0.00	0.00	0.00	0.00	0.00	0.00	0.00
FIRST FLOOR	0.00	342.23	0.00	0.00	0.00	34.22	34.42	0.20	28.90	19.97	44.13	24.18	0.00	342.23
SECOND FLOOR	0.00	342.23	0.00	0.00	0.00	34.22	34.42	0.20	28.90	19.97	44.13	24.18	0.00	342.23
THIRD FLOOR	0.00	342.23	0.00	0.00	0.00	34.22	34.42	0.20	28.90	19.97	44.13	24.18	0.00	342.23
FOURTH FLOOR	0.00	342.23	0.00	0.00	0.00	34.22	34.42	0.20	28.90	19.97	44.13	24.18	0.00	342.23
FIFTH FLOOR	0.00	342.23	0.00	0.00	0.00	34.22	34.42	0.20	28.90	19.97	44.13	24.18	0.00	342.23
SIXTH FLOOR	0.00	342.23	0.00	0.00	0.00	34.22	34.42	0.20	28.90	19.97	44.13	24.18	0.00	342.23
SEVENTH FLOOR	0.00	342.23	0.00	0.00	0.00	34.22	34.42	0.20	28.90	19.97	44.13	24.18	0.00	342.23
TERRACE FLOOR	0.00	0.00	0.00	0.00	0.00	0.00	0.00	0.00	0.00	0.00	0.00	0.00	0.00	
Total	0.00	2295.63	0.00	0.00	0.00	229.56	240.94	1.38	202.27	159.82	308.91	192.41	0.00	2295.63 + 1.38

OWNER'S NAME: **Rajee Universal Pvt Ltd** OWNER'S SIGN: _____

PROJECT: _____ Survey No.: _____
 Plot No.: Gen 2118 Village: _____

INDUSTRIAL AREA, T.T.C. _____

ARCHITECT: **ALVINCHANDRAN M.S. ROAD CHATTOPER (E), MAMBAM 40077.** ARCHITECT'S SIGN: _____

JOB NO: _____ DATE: 23-06-2018
 SCALE: 1:100
 DRAWN BY/CHECKED BY: _____
 KEY NO: 15 SHEET NO: 215