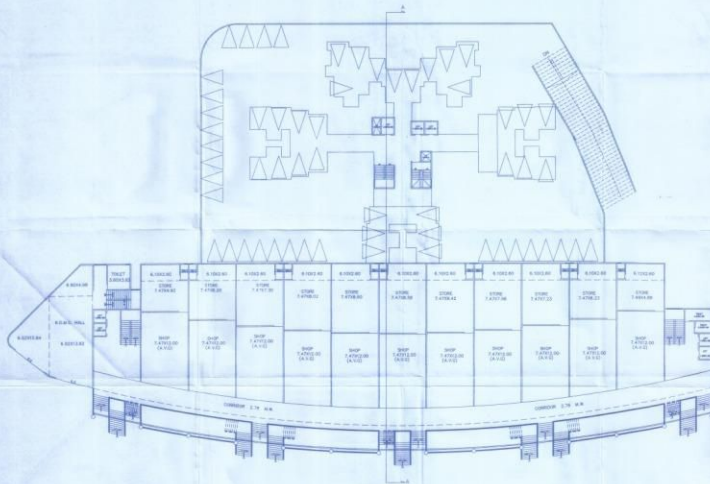


STAMP OF APPROVAL OF PLAN

DATE: 25/06/2019
 PROJECT: ...
 DRAWING NO: ...
 SHEET NO: ...



APPROVED BY:
 PROJECT MANAGER



AREA DIAGRAM
 (INTL. FLOOR)
 SCALE 1:200

RESULT OF AREA CALCULATION

NO.	DESCRIPTION	AREA (SQ. M)	TOTAL AREA (SQ. M)
1
2
GROUND FLOOR PLAN
 SCALE 1:200
 TYPE-A



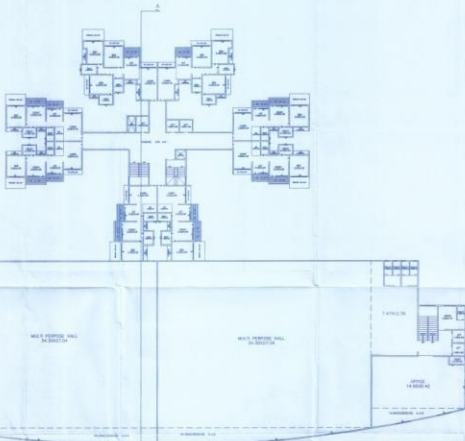
PROJECT: ...
 NO. OF PROPOSED BUILDING PLAN IN PLAT: ...
 DATE: ...
 DRAWN BY: ...
 CHECKED BY: ...
 APPROVED BY: ...
 VITAN CONSULTANTS

STAMP OF APPROVAL OF PLAN

State seal required
 Not good without seal & stamp
 2016/04/20
 State of CA
 State of CA
 State of CA



[Signature]
 REGISTERED ARCHITECT
 No. 0000000000



2ND FLOOR PLAN



APPROVED BY:	<i>[Signature]</i> AND AS REGISTERED ARCHITECT	<i>[Signature]</i> REGISTERED ARCHITECT
FOR THE ARCHITECT:	REGISTERED ARCHITECT PLAN OR PLAN BEARING STATE REGISTRATION NO. 0000000000 AND STATE OF CALIFORNIA ARCHITECTURE BOARD, 100 SOUTH BROADWAY, SUITE 1000, SAN FRANCISCO, CALIFORNIA 94111	
DATE:	2016/04/20	
PROJECT:	STATE OF CALIFORNIA - OFFICE BUILDING	
OWNER:	STATE OF CALIFORNIA - OFFICE BUILDING	
DESIGNED BY:	VITAN CONSULTANTS	
SCALE:	AS SHOWN	
DATE:	2016/04/20	
PROJECT:	STATE OF CALIFORNIA - OFFICE BUILDING	
OWNER:	STATE OF CALIFORNIA - OFFICE BUILDING	
DESIGNED BY:	VITAN CONSULTANTS	

STAMP OF APPROVAL OF PLAN

MUMBAI REGD ARCHT
REGD ARCHT LIC. NO. 3200-5/124
DR. R. S. JAYARAMAN
13/11/2019



BUILT UP AREA DIAGRAM
1ST & 2ND FLOOR

BUILT UP AREA CALCULATION

1ST & 2ND FLOOR		
1	11.00 x 12.00 x 1.00	= 132.00 SQM
2	11.00 x 16.00 x 1.00	= 176.00 SQM
3	12.00 x 16.00 x 1.00	= 192.00 SQM
TOTAL AREA		= 500.00 SQM

REVISION

NO	DATE	DESCRIPTION	BY
1	1.08.20	1.08.20	
2	1.08.20	1.08.20	
TOTAL REVISION			

TOTAL BUILT UP AREA (3 + 1) = 500.00 SQM



BUILT UP AREA DIAGRAM
GROUND FLOOR

BUILT UP AREA CALCULATION

GROUND FLOOR		
1	11.00 x 12.00 x 1.00	= 132.00 SQM
2	11.00 x 16.00 x 1.00	= 176.00 SQM
3	12.00 x 16.00 x 1.00	= 192.00 SQM
TOTAL AREA		= 500.00 SQM

REVISION

NO	DATE	DESCRIPTION	BY
1	1.08.20	1.08.20	
2	1.08.20	1.08.20	
TOTAL REVISION			

TOTAL BUILT UP AREA (3 + 1) = 500.00 SQM



BUILT UP AREA DIAGRAM
LOWER GROUND FLOOR

BUILT UP AREA CALCULATION

LOWER GROUND FLOOR		
1	12.00 x 12.00 x 1.00	= 144.00 SQM
2	12.00 x 16.00 x 1.00	= 192.00 SQM
3	11.00 x 16.00 x 1.00	= 176.00 SQM
4	12.00 x 16.00 x 1.00	= 192.00 SQM
TOTAL AREA		= 704.00 SQM



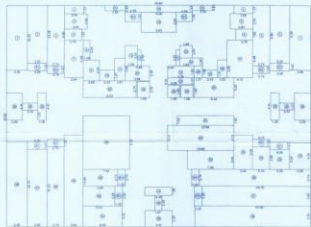
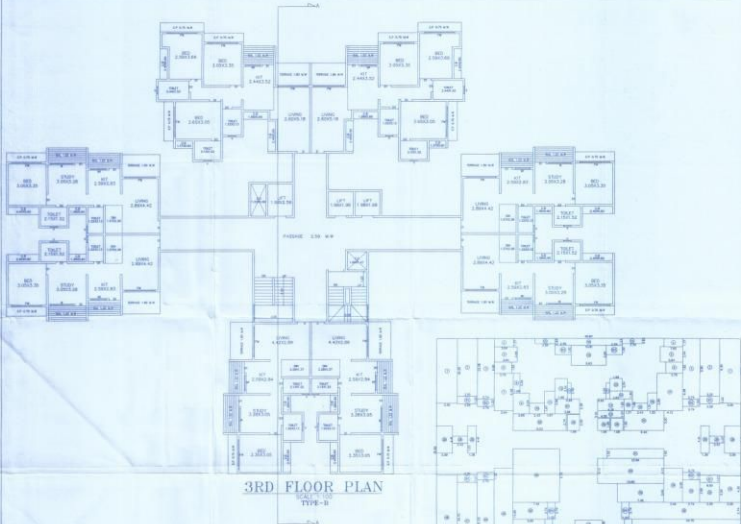
ARCHITECT: R. S. Jayaraman

DATE OF APPROVAL: 13/11/2019
 CLASS: TYPE-A (R/C) AT SHREE KANTHAL-BALAJI, NEW ROAD, A. C. SHAM, S. C. P. C.
 FOR: JAYARAMAN & OTHERS
 CLERK: INDIRA SUNDARAN CLP THROUGH THE PARTNER
 SEAL: INDIRA SUNDARAN & OTHERS
 13/11/2019
 DATE: 13/11/2019
 SEAL: INDIRA SUNDARAN & OTHERS



VITANI CONSULTANTS
INDIRA SUNDARAN & OTHERS
402-04 KANTHAL-BALAJI, NEW ROAD, A. C. SHAM, S. C. P. C. MUMBAI-400012

Project: Top Corridor



STAMP OF APPROVAL PLAN

DATE: 20/11/2019
 DRAWN BY: [Signature]
 CHECKED BY: [Signature]
 PROJECT NO.: 2019-5C/2A
 SHEET NO.: 7/9



LIST OF AREA CALCULATION

NO.	DESCRIPTION	AREA (SQ. M)	TOTAL AREA (SQ. M)
1	Room 301	10.00	10.00
2	Room 302	10.00	20.00
3	Room 303	10.00	30.00
100	Room 400	10.00	1000.00

LIST OF AREA CALCULATION

NO.	DESCRIPTION	AREA (SQ. M)	TOTAL AREA (SQ. M)
1	Room 401	10.00	10.00
2	Room 402	10.00	20.00
3	Room 403	10.00	30.00
100	Room 500	10.00	1000.00

PROJECT: [Signature] AND S. SUDHAR. [Signature]

DATE: 20/11/2019

SCALE: 1:200

TYPE: TYPE-D

NO. OF SHEETS: 9

THIS SHEET NO. 7/9

PROJECTED BUILDING PLAN ON PLOT BEARING C.T. 148/193/14, 148/193/15, 148/193/16 & 148/193/17 AT VALUERS RECORDS, CHENNAI.

AS PER: F.M. - 2019

DATE: 20/11/2019

SCALE: 1:200

TYPE: TYPE-D

NO. OF SHEETS: 9

THIS SHEET NO. 7/9

VIVAN CONSULTANTS

148/193/14, 148/193/15, 148/193/16, 148/193/17

CHENNAI



BLDG. TYPE-B SHEET NO. 8/9

STAMP OF APPROVAL OF PLAN

NOTE: This plan is a plan for the purpose of application for a building permit under the provisions of the Building Act, 1985 (Act No. 15 of 1985) and shall be subject to the provisions of the Building (Approval of Plans) Regulations, 1985.



APPROVED BY
 Chief Engineer
 Department of Urban Development & Planning
 Bangalore

TERRACE FLOOR PLAN

SCALE: 1:200
 TYPE-A



SECTION A-A'

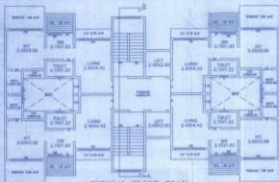
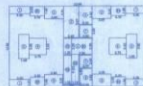
SCALE: 1:100



PROJECT	APNC IN THERAPY - SHANMUKH, 5TH STAGE
NO. OF PROPOSED BUILDING PLAN OR PLAT BEARING CITY REGULATION NO. 226/2019	540/9/1/1/4 & 1/2 AT BRIDGE WITHIN BLOCK NO. 001 BANG.
AC FORM	FORM - JMD-01 / 04/2018 & 01/2019
PLANNED BY	G.A. RAJESH - ARCHITECT & CONSULTANT
DATE	08/08/2024
PREPARED BY	V. S. RAVI KUMAR
CHECKED BY	G.A. RAJESH

VITAN CONSULTANTS
 ARCHITECTS & ENGINEERS
 12/21, 2ND FLOOR, RAJNAGAR, BANGALORE - 560042
 CONTACT: 94487 45454, 94487 45455

STAMP OF APPROVAL OF PLAN

 HON. CHIEF ENGINEER
 P.W.D. GOVT. ENGINEERING & ARCHT. DEPT.
 BRANCH OFFICE, P.W.D. GOVT. ENGINEERING & ARCHT. DEPT.
 NO. 22, 1/4, 2000-C, B.C.
 TRIPOLI, LIBYA

 TYPICAL FLOOR PLAN
TYPE - A


AREA DIAGRAM

BUILT UP AREA CALCULATION

TOTAL FLOOR AREA

NO. OF FLOORS 4

TOTAL BUILT UP AREA OF THIS FLOOR 1215.92 SQ.MTR.

TOTAL BUILT UP AREA OF ALL FLOORS 4863.68 SQ.MTR.

TOTAL BUILT UP AREA OF PLOT 1215.92 SQ.MTR.

TOTAL BUILT UP AREA OF PLOT 1215.92 SQ.MTR.

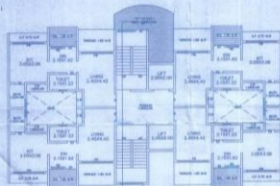
TOTAL BUILT UP AREA OF PLOT 1215.92 SQ.MTR.

TOTAL BUILT UP AREA OF PLOT 1215.92 SQ.MTR.

 TYPICAL FLOOR PLAN
TYPE - B

BUILT UP AREA CALCULATION

TOTAL FLOOR AREA

NO. OF FLOORS 4

TOTAL BUILT UP AREA OF THIS FLOOR 1215.92 SQ.MTR.

TOTAL BUILT UP AREA OF ALL FLOORS 4863.68 SQ.MTR.

TOTAL BUILT UP AREA OF PLOT 1215.92 SQ.MTR.

TOTAL BUILT UP AREA OF PLOT 1215.92 SQ.MTR.

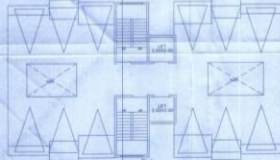
TOTAL BUILT UP AREA OF PLOT 1215.92 SQ.MTR.

TOTAL BUILT UP AREA OF PLOT 1215.92 SQ.MTR.

 STILT FLOOR PLAN
TYPE - C


AREA DIAGRAM

BUILT UP AREA CALCULATION

TOTAL FLOOR AREA

NO. OF FLOORS 4

TOTAL BUILT UP AREA OF THIS FLOOR 1215.92 SQ.MTR.

TOTAL BUILT UP AREA OF ALL FLOORS 4863.68 SQ.MTR.

TOTAL BUILT UP AREA OF PLOT 1215.92 SQ.MTR.

TOTAL BUILT UP AREA OF PLOT 1215.92 SQ.MTR.

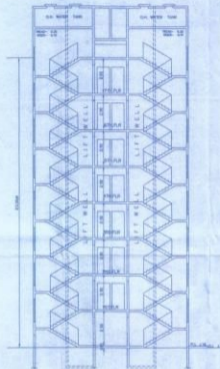
TOTAL BUILT UP AREA OF PLOT 1215.92 SQ.MTR.

TOTAL BUILT UP AREA OF PLOT 1215.92 SQ.MTR.

 SECTION-AA
SCALE 1/10

TYPE - C TOTAL BUILT UP AREA		
FLOOR	BUILT UP AREA	EXC. BAL.
1ST FL.	296.85	0.00
2ND	170.00	0.00
3RD	170.00	0.00
4TH	170.00	0.00
5TH	170.00	0.00
6TH	170.00	0.00
7TH	170.00	0.00
TOTAL	1215.92	0.00


 APPROVED BY: **AME & ASSOCIATES** ARCHITECTS OF LIBYA
 NO. 10, EL-ALAMYIA STREET, BORD BOU SHERK, TRIPOLI, LIBYA
 TEL: 091 431 4314
 FAX: 091 431 4315
 E-MAIL: ame@libya.net.ly
 PREPARED BY: **AME & ASSOCIATES** ARCHITECTS OF LIBYA
 NO. 10, EL-ALAMYIA STREET, BORD BOU SHERK, TRIPOLI, LIBYA
 TEL: 091 431 4314
 FAX: 091 431 4315
 E-MAIL: ame@libya.net.ly
 DATE:
 SCALE:
VITAN CONSULTANTS
 ARCHITECTS & ENGINEERS
 OFFICE: 10881-10882, SAID AL-SABUNI STREET, TRIPOLI, LIBYA
 TEL: 091 431 4314
 FAX: 091 431 4315
 E-MAIL: vitan@libya.net.ly