


O.H.T & L.M.R FLOOR PLAN
(SCALE 1:100)

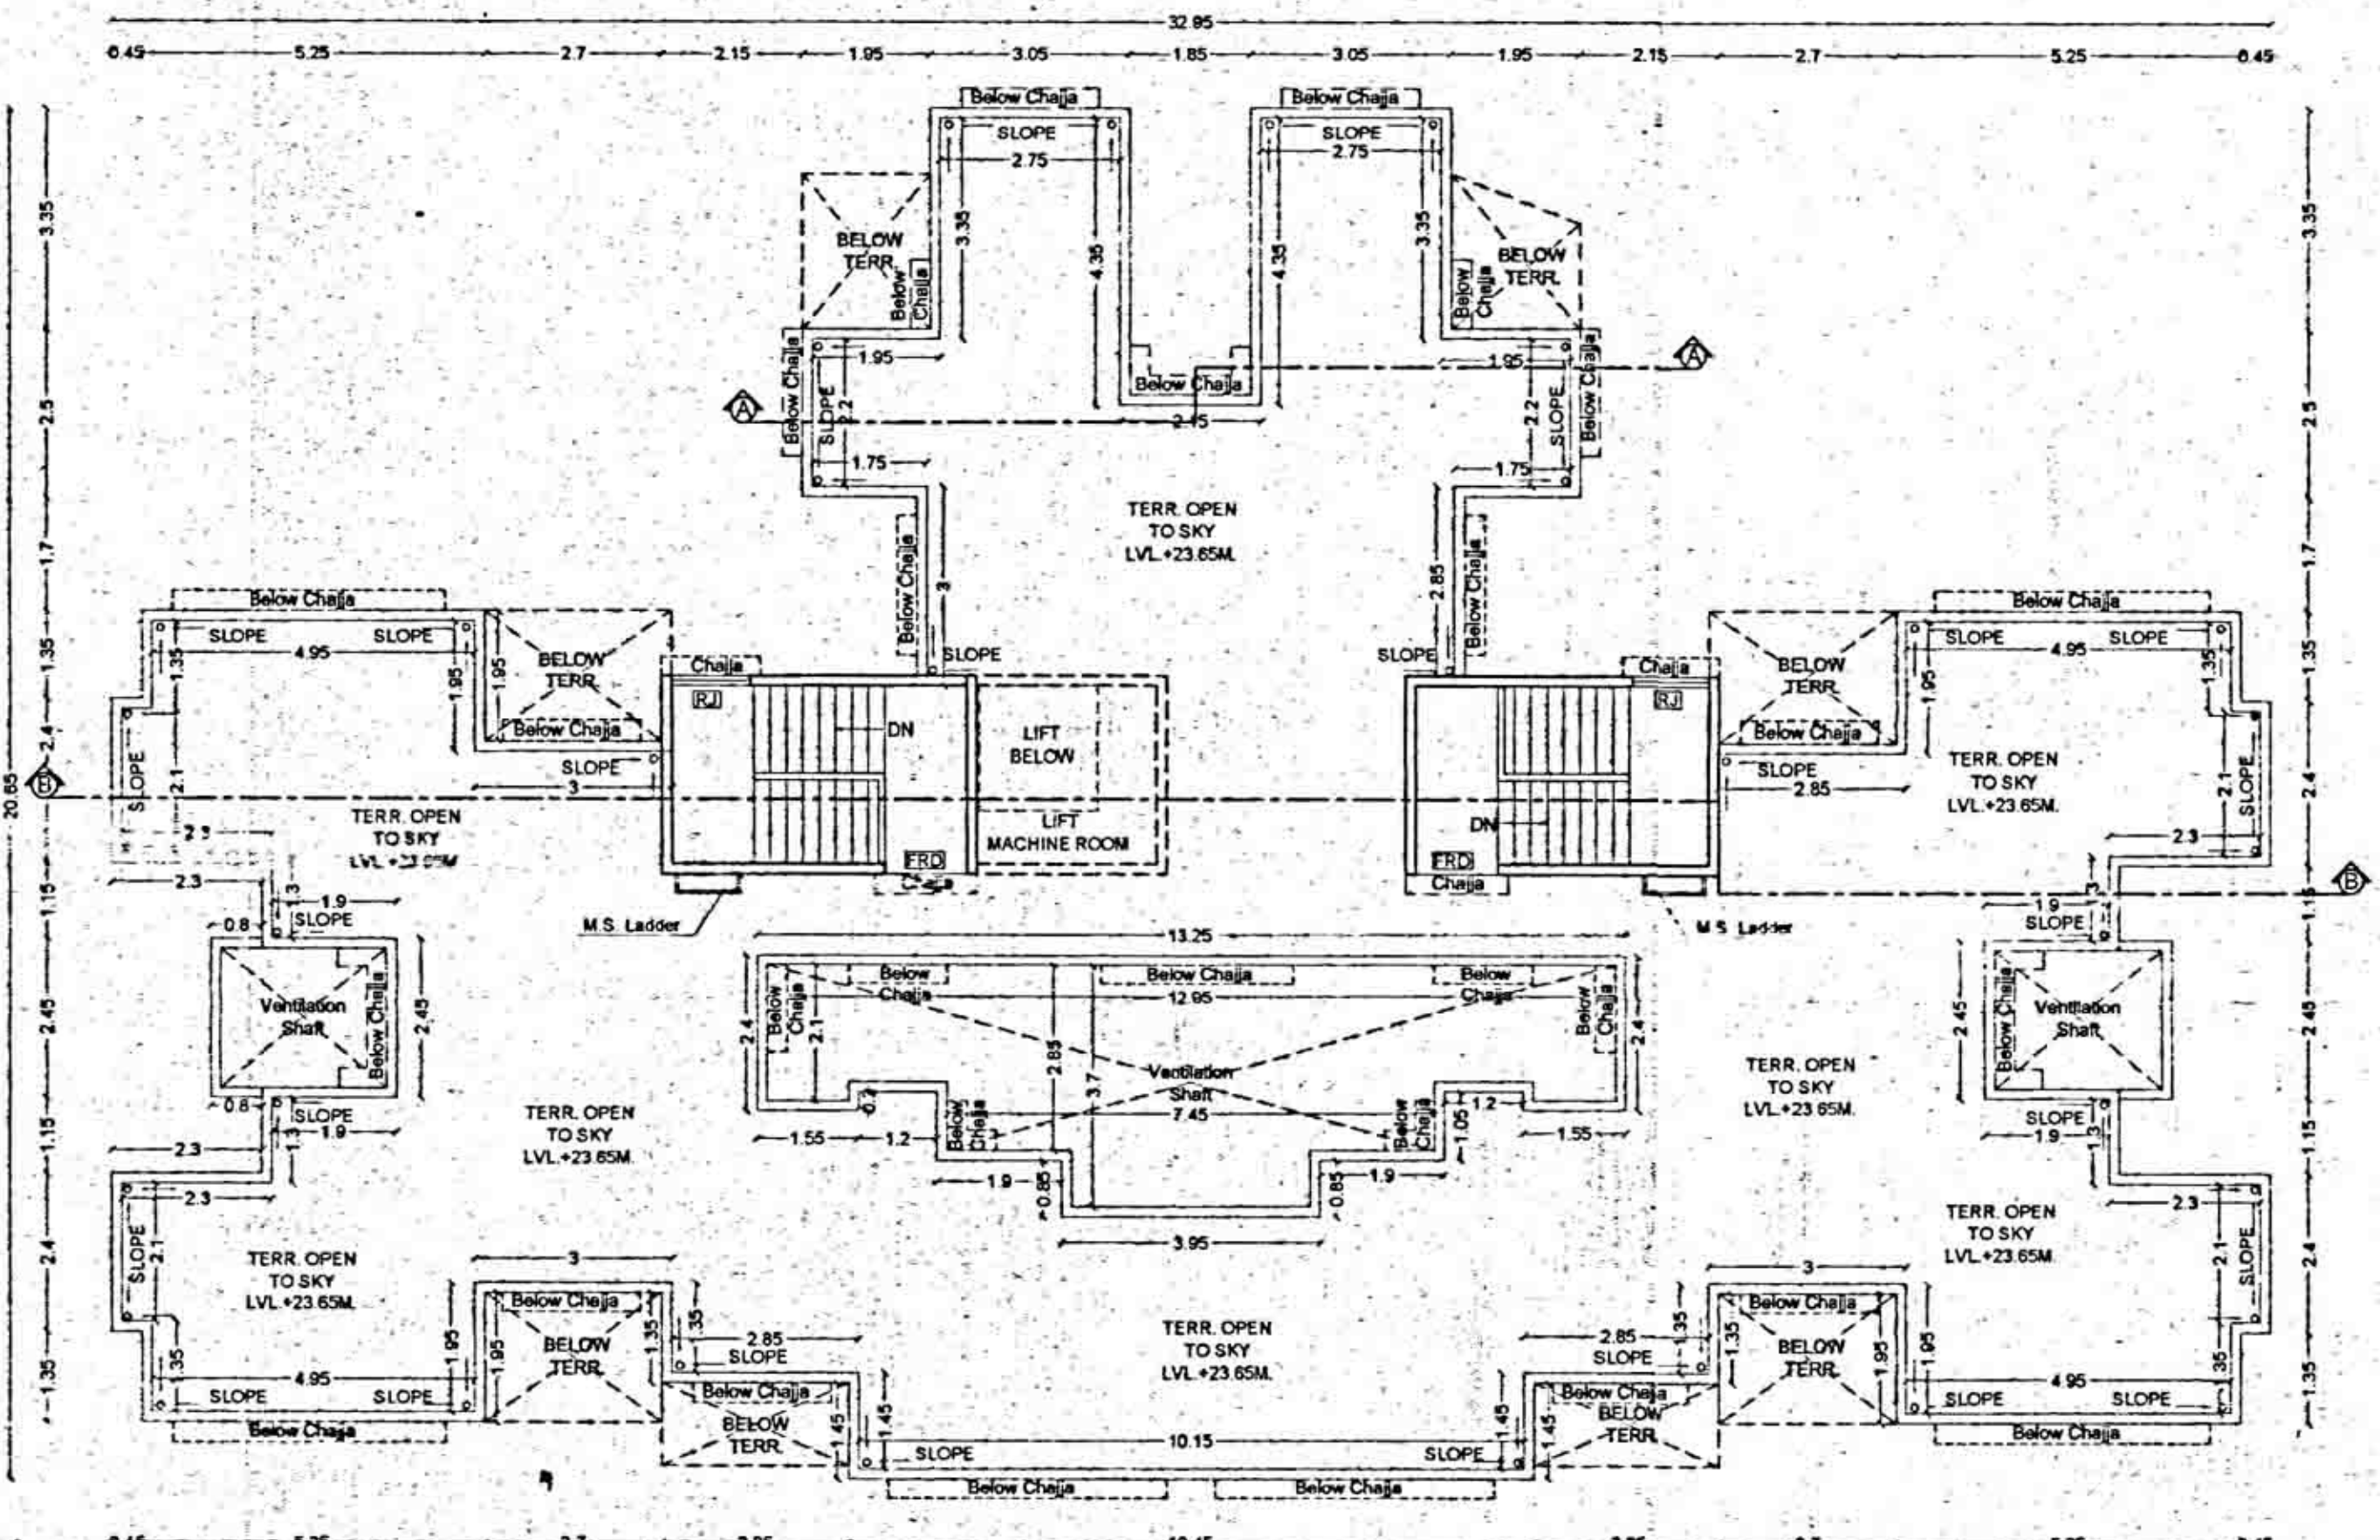

TERRACE FLOOR PLAN
(SCALE 1:100)

SCHEDULE OF DOORS & WINDOWS				
TYPE	SIZE IN M.	AREA IN SQ.M.	SILL HEIGHT IN M.	DESCRIPTION
FRD	1.25X2.10	2.625	0.00	FIRE RESISTANCE DOOR
FRD1	0.75X2.10	1.575	0.00	FIRE RESISTANCE DOOR
FRW	0.75X1.40	1.050	0.90	FIRE RESISTANCE WINDOW
D1	1.00X2.10	2.100	0.00	T.W. PANEL DOOR
D2	0.90X2.10	1.890	0.00	T.W. PANEL DOOR
D3	0.75X2.10	1.575	0.00	T.W. PANEL DOOR
W	2.65X1.40	3.710	0.90	AL SLIDING FRENCH WINDOW
W1	1.80X2.15	3.870	0.15	AL SLIDING FRENCH WINDOW
W2	1.80X1.40	2.520	0.15	AL SLIDING FRENCH WINDOW
W3	1.50X1.40	2.100	0.15	AL SLIDING FRENCH WINDOW
W4	1.20X1.40	1.680	0.15	AL SLIDING FRENCH WINDOW
V	0.60X0.75	0.450	1.55	AL FRAME LOUVERED WINDOW
RJ	1.20X1.40	1.680	0.90	R.C.C. JALI

TENEMENTS AREA STATEMENT OF INDIVIDUAL UNIT (BLDG.NO.1)

FLOOR	FLAT NO.	NO'S OF FLATS	BUILT UP AREA OF PER FLAT (A)	CARPET AREA OF PER FLAT (AS PER STD. DCR) (B)	CARPET AREA OF PER FLAT (AS PER RERA) (C)	CUPBOARD AREA OF PER FLAT (D)	PROPOSED BALCONY			TOTAL BALCONY (H=E+F+G)	PROPOSED TERRACE (I)
							ENCLOSED (E)	PARTLY ENCL (F)	PROJECTE (G)		
BUILDING NO.1											
1ST	101	1	32.953	27.307	28.447	0.000	5.550	0.000	0.000	5.550	4.583
	102	1	32.953	27.307	28.447	0.000	5.550	0.000	0.000	5.550	3.851
	103	1	31.788	28.262	30.022	1.080	5.830	0.000	0.000	5.830	5.265
	104	1	31.571	28.262	30.022	1.080	5.830	0.000	0.000	5.830	5.265
	105	1	31.736	28.322	29.977	0.000	5.225	0.000	0.000	5.225	3.563
	106	1	31.736	28.322	29.977	0.000	5.225	0.000	0.000	5.225	3.563
	107	1	31.571	28.262	30.022	1.080	5.830	0.000	0.000	5.830	5.265
	108	1	31.788	28.262	30.022	1.080	5.830	0.000	0.000	5.830	5.265
2ND	201	1	32.953	27.307	28.492	0.000	5.550	0.000	0.000	5.550	4.725
	202	1	32.953	27.307	28.492	0.000	5.550	0.000	0.000	5.550	4.725
	203	1	31.788	28.262	29.902	1.080	5.830	0.000	0.000	5.830	3.414
	204	1	31.571	28.262	29.902	1.080	5.830	0.000	0.000	5.830	3.414
	205	1	31.736	28.322	29.902	0.000	5.225	0.000	0.000	5.225	0.000
	206	1	31.736	28.322	29.902	0.000	5.225	0.000	0.000	5.225	0.000
	207	1	31.571	28.262	29.902	1.080	5.830	0.000	0.000	5.830	3.414
	208	1	31.788	28.262	29.902	1.080	5.830	0.000	0.000	5.830	3.414
3RD	301	1	32.953	27.307	28.447	0.000	5.550	0.000	0.000	5.550	4.583
	302	1	32.953	27.307	28.447	0.000	5.550	0.000	0.000	5.550	3.851
	303	1	31.788	28.262	30.022	1.080	5.830	0.000	0.000	5.830	5.265
	304	1	31.571	28.262	30.022	1.080	5.830	0.000	0.000	5.830	5.265
	305	1	31.736	28.322	29.977	0.000	5.225	0.000	0.000	5.225	3.563
	306	1	31.736	28.322	29.977	0.000	5.225	0.000	0.000	5.225	3.563
	307	1	31.571	28.262	30.022	1.080	5.830	0.000	0.000	5.830	5.265
	308	1	31.788	28.262	30.022	1.080	5.830	0.000	0.000	5.830	5.265
4TH	401	1	32.953	27.377	28.492	0.000	5.550	0.000	0.000	5.550	4.725
	402	1	32.953	27.307	28.492	0.000	5.550	0.000	0.000	5.550	4.725
	403	1	31.788	28.262	29.902	1.080	5.830	0.000	0.000	5.830	3.414
	404	1	31.571	28.262	29.902	1.080	5.830	0.000	0.000	5.830	3.414
	405	1	31.736	28.322	29.902	0.000	5.225	0.000	0.000	5.225	0.000
	406	1	31.736	28.322	29.902	0.000	5.225	0.000	0.000	5.225	0.000
	407	1	31.571	28.262	29.902	1.080	5.830	0.000	0.000	5.830	3.414
	408	1	31.788	28.262	29.902	1.080	5.830	0.000	0.000	5.830	3.414
5TH	501	1	32.953	27.307	28.447	0.000	5.550	0.000	0.000	5.550	4.583
	502	1	32.953	27.307	28.447	0.000	5.550	0.000	0.000	5.550	3.851
	503	1	31.788	28.262	30.022	1.080	5.830	0.000	0.000	5.830	5.265
	504	1	31.571	28.262	30.022	1.080	5.830	0.000	0.000	5.830	5.265
	505	1	31.736	28.322	29.977	0.000	5.225	0.000	0.000	5.225	3.563
	506	1	31.736	28.322	29.977	0.000	5.225	0.000	0.000	5.225	3.563
	507	1	31.571	28.262	30.022	1.080	5.830	0.000	0.000	5.830	5.265
	508	1	31.788	28.262	30.022	1.080	5.830	0.000	0.000	5.830	5.265
6TH	601	1	32.953	27.307	28.492	0.000	5.550	0.000	0.000	5.550	4.725
	602	1	32.953	27.307	28.492	0.000	5.550	0.000	0.000	5.550	4.725
	603	1	31.788	28.262	29.902	1.080	5.830	0.000	0.000	5.830	3.414
	604	1	31.571	28.262	29.902	1.080	5.830	0.000	0.000	5.830	3.414
	605	1	31.736	28.322	29.902	0.000	5.225	0.000	0.000	5.225	0.000
	606	1	31.736	28.322	29.902	0.000	5.225	0.000	0.000	5.225	0.000
	607	1	31.571	28.262	29.902	1.080	5.830	0.000	0.000	5.830	3.414
	608	1	31.788	28.262	29.902	1.080	5.830	0.000	0.000	5.830	3.414
7TH	701	1	32.953	27.307	28.447	0.000	5.550	0.000	0.000	5.550	4.583
	702	1	32.953	27.307	28.447	0.000	5.550	0.000	0.000	5.550	3.851
	703	1	31.788	28.262	30.022	1.080	5.830	0.000	0.000	5.830	5.265
	704	1	31.571	28.262	30.022	1.080	5.830	0.000	0.000	5.830	5.265
	705	1	31.736	28.322	29.977	0.000	5.225	0.000	0.000	5.225	3.563
	706	1	31.736	28.322	29.977	0.000	5.225	0.000	0.000	5.225	3.563
	707	1	31.571	28.262	30.022	1.080	5.830	0.000	0.000	5.830	5.265
	708	1	31.788	28.262	30.022	1.080	5.830	0.000	0.000	5.830	5.265
TOTAL	56		1792.672	1570.142	1655.672	30.240	314.090	0.000	0.000	314.090	215.798

STAMP OF APPROVAL 3/6

BLDG.NO.-1
या कार्यालयीय प्रारंभ प्रमाणपत्र क्रमांक
पमपा/नरवि/ 8490 दि. 9-2-92-92
मधील सर्व शर्तीस अधिन राहून लाल रेषे
दुरुस्त केल्यानुसार...
रूपरसादी नकाशे / सुचारीत नकाशे मंजूर



NOTE:- All Dimensions Are in Meter.

SPECIFICATIONS	
External wall thk	0.15M
Internal wall thk	0.10M

TENEMENT STATEMENT	
COMMERCIAL	
1) Total Nos of Shops	0 Nos
RESIDENTIAL	
1) Total Nos of Units	56 Nos

BUILDING No.1	
1	FLOOR PLAN
2	TERR. FLOOR PLAN
3	O.H.T. & L.M.R. FLOOR PLAN
4	ELEVATION
5	SECTION
6	AREA DIAGRAM
7	BU AREA STATEMENT
8	BALCONY AREA STATEMENT
9	TERR. AREA STATEMENT
10	TENEMENT AREA STATEMENT
11	SCHEDULE OF DOORS & WINDOWS
12	LIGHT & VENTILATION STATEMENT
13	W.C. & BATH SUNK DETAIL

NAME OF THE OWNER & SIGNATURE

MR. VAIBHAV PURUSHOTTAM AGRAWAL

DESCRIPTION OF PROPOSAL & PROPERTY
PROPOSED RESIDENTIAL BUILDING ON
SURVEY NO. 78/3 & 79/1
AT VILLAGE - TALOJE MAJKUR,
TAL - PANVEL, DIST - RAIGAD.

ARCHITECT NAME & SIGN
AN.ARCH
NEHA JAIN
REG NO : CA/2008/43603

DATE DRAWN BY CHKD BY SCALE NORTH
03-12-19 Jayashree 1:100

AN.ARCH
ARCHITECT & PLANNERS
Office no 20&21, Raheja Arcade,
Sec-11, Plot no G1, CTSD
Belapur-406114,
Dist. No. 022-27562410,
mail: a.d-anarchitect@gmail.com