
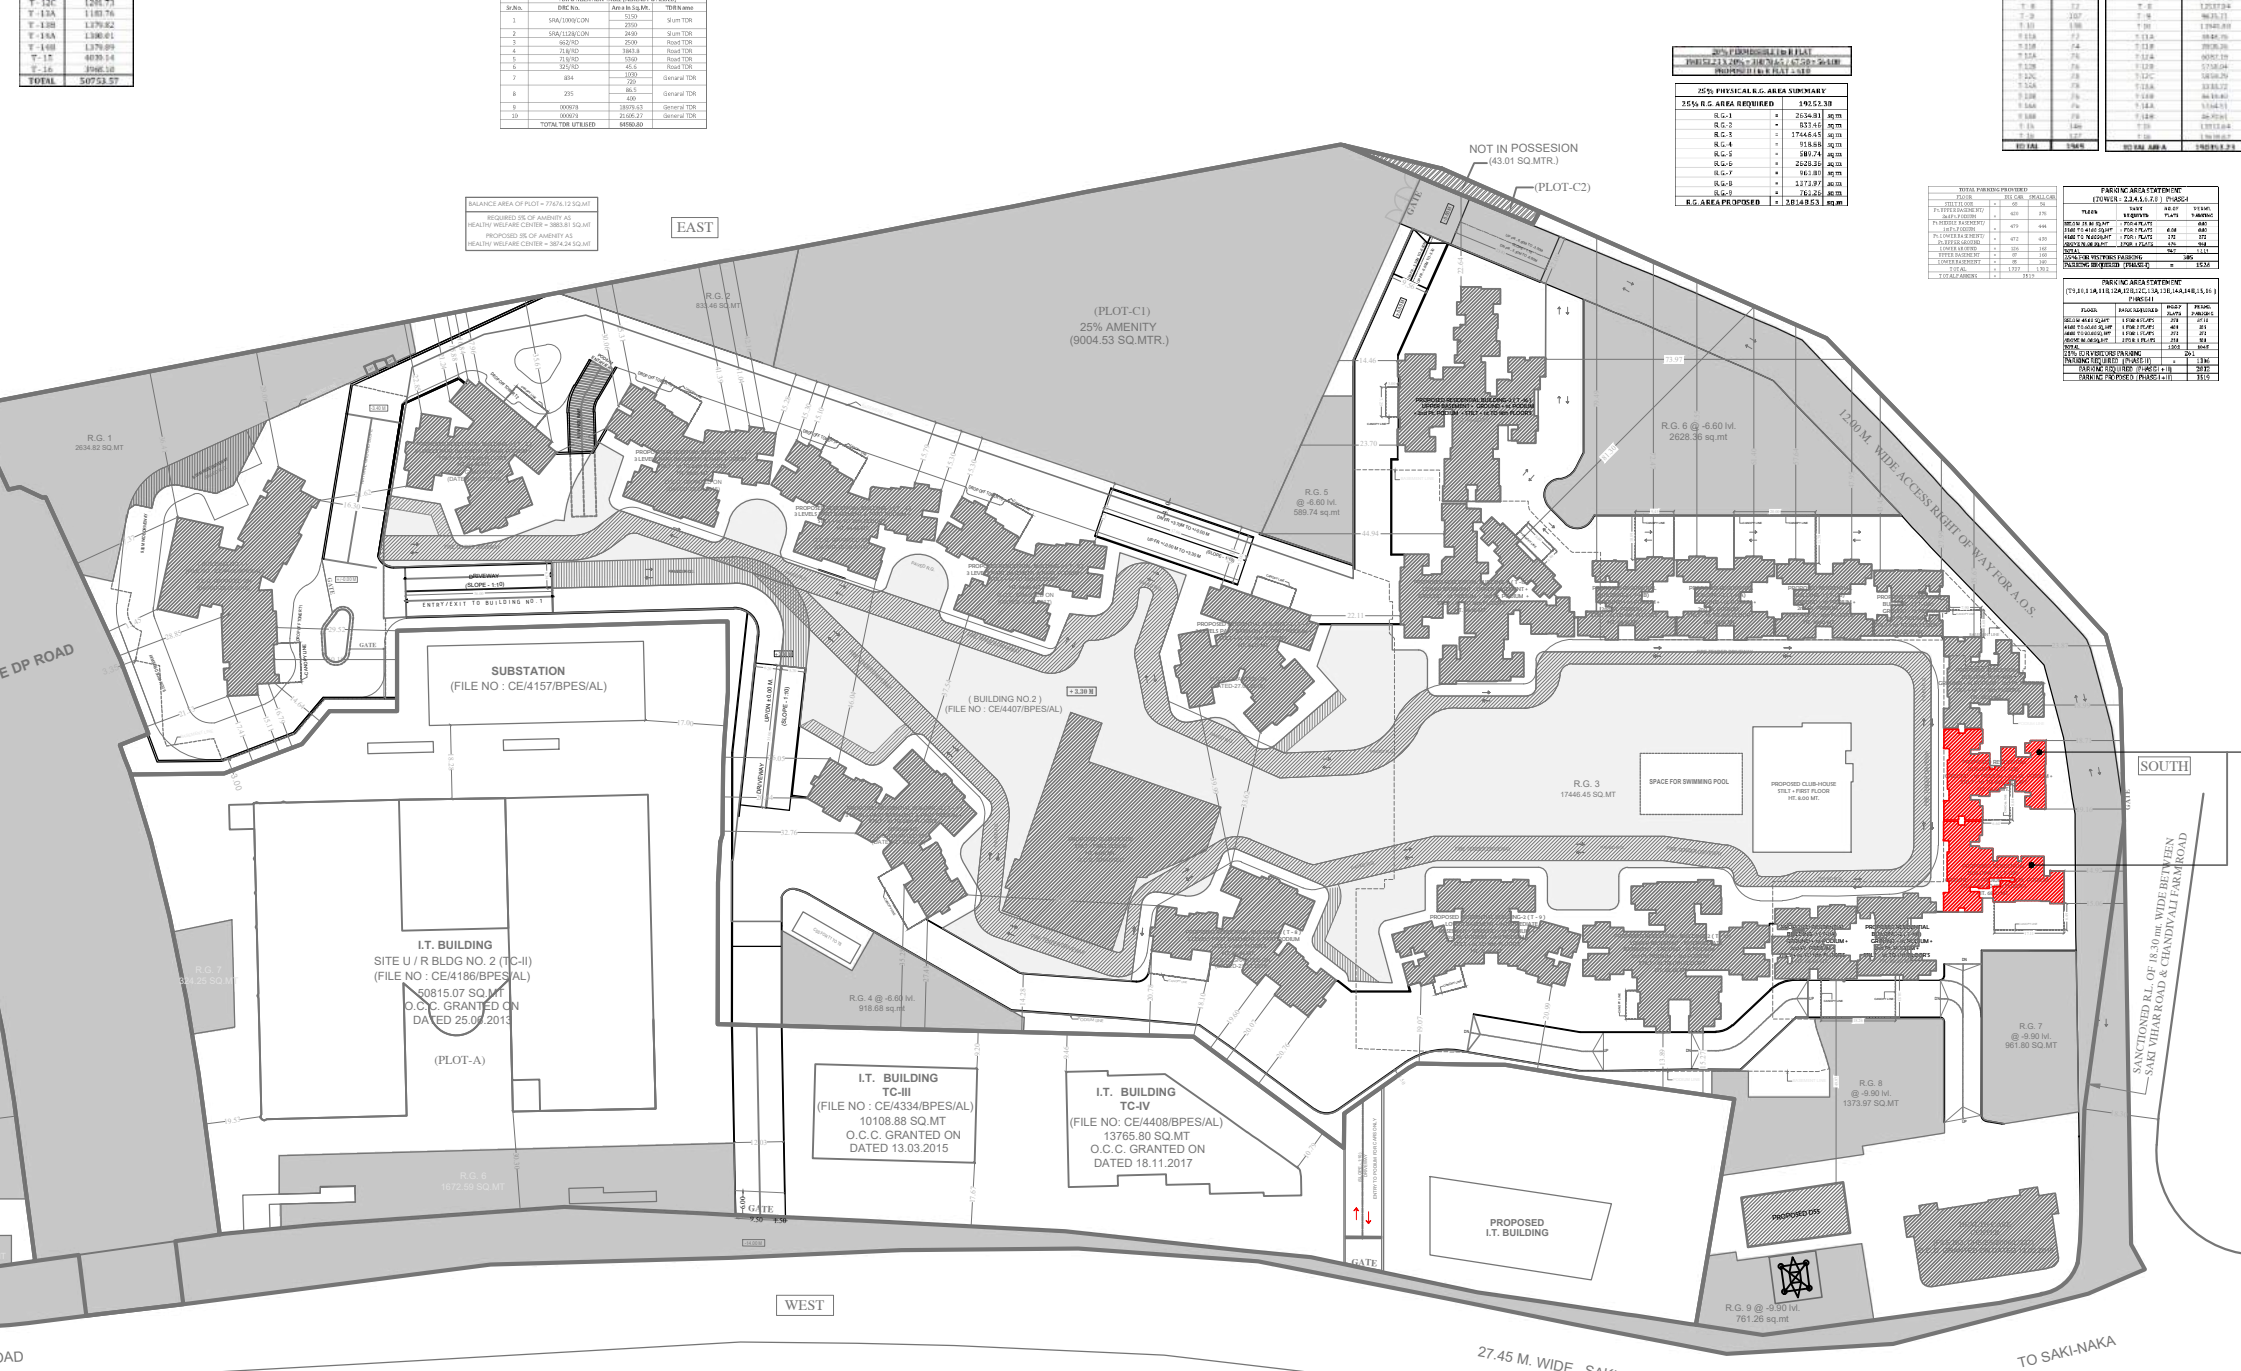


FLOOR	AREA
T-1	3235.12
T-2	3235.50
T-3	3236.05
T-4	3236.50
T-5	3237.00
T-6	3237.50
T-7	3238.00
T-8	3238.50
T-9	3239.00
T-10	3239.50
T-11A	1306.56
T-11B	1306.56
T-11C	1306.56
T-12A	1205.53
T-12B	1205.53
T-13	1379.82
T-14A	1380.81
T-14B	1379.89
T-15	4839.14
T-16	3988.18
TOTAL	50733.27

25% PHYSICAL R.G. AREA SUMMARY	
R.G. 1	206.41 SQ.MT	R.G. 1	206.41 SQ.MT	R.G. 1	206.41 SQ.MT	R.G. 1	206.41 SQ.MT	R.G. 1	206.41 SQ.MT	R.G. 1	206.41 SQ.MT	R.G. 1	206.41 SQ.MT
R.G. 2	296.57 SQ.MT	R.G. 2	296.57 SQ.MT	R.G. 2	296.57 SQ.MT	R.G. 2	296.57 SQ.MT	R.G. 2	296.57 SQ.MT	R.G. 2	296.57 SQ.MT	R.G. 2	296.57 SQ.MT
R.G. 3	229.88 SQ.MT	R.G. 3	229.88 SQ.MT	R.G. 3	229.88 SQ.MT	R.G. 3	229.88 SQ.MT	R.G. 3	229.88 SQ.MT	R.G. 3	229.88 SQ.MT	R.G. 3	229.88 SQ.MT
R.G. 4	239.54 SQ.MT	R.G. 4	239.54 SQ.MT	R.G. 4	239.54 SQ.MT	R.G. 4	239.54 SQ.MT	R.G. 4	239.54 SQ.MT	R.G. 4	239.54 SQ.MT	R.G. 4	239.54 SQ.MT
R.G. 5	41.80 SQ.MT	R.G. 5	41.80 SQ.MT	R.G. 5	41.80 SQ.MT	R.G. 5	41.80 SQ.MT	R.G. 5	41.80 SQ.MT	R.G. 5	41.80 SQ.MT	R.G. 5	41.80 SQ.MT
R.G. 6	2625.39 SQ.MT	R.G. 6	2625.39 SQ.MT	R.G. 6	2625.39 SQ.MT	R.G. 6	2625.39 SQ.MT	R.G. 6	2625.39 SQ.MT	R.G. 6	2625.39 SQ.MT	R.G. 6	2625.39 SQ.MT
R.G. 7	981.98 SQ.MT	R.G. 7	981.98 SQ.MT	R.G. 7	981.98 SQ.MT	R.G. 7	981.98 SQ.MT	R.G. 7	981.98 SQ.MT	R.G. 7	981.98 SQ.MT	R.G. 7	981.98 SQ.MT
R.G. 8	1373.97 SQ.MT	R.G. 8	1373.97 SQ.MT	R.G. 8	1373.97 SQ.MT	R.G. 8	1373.97 SQ.MT	R.G. 8	1373.97 SQ.MT	R.G. 8	1373.97 SQ.MT	R.G. 8	1373.97 SQ.MT
R.G. 9	791.28 SQ.MT	R.G. 9	791.28 SQ.MT	R.G. 9	791.28 SQ.MT	R.G. 9	791.28 SQ.MT	R.G. 9	791.28 SQ.MT	R.G. 9	791.28 SQ.MT	R.G. 9	791.28 SQ.MT
TOTAL	12145.53 SQ.MT	TOTAL	12145.53 SQ.MT	TOTAL	12145.53 SQ.MT	TOTAL	12145.53 SQ.MT	TOTAL	12145.53 SQ.MT	TOTAL	12145.53 SQ.MT	TOTAL	12145.53 SQ.MT

25% PHYSICAL R.G. AREA SUMMARY	25% PHYSICAL R.G. AREA SUMMARY	25% PHYSICAL R.G. AREA SUMMARY	25% PHYSICAL R.G. AREA SUMMARY
R.G. 1	206.41 SQ.MT	R.G. 1	206.41 SQ.MT
R.G. 2	296.57 SQ.MT	R.G. 2	296.57 SQ.MT
R.G. 3	229.88 SQ.MT	R.G. 3	229.88 SQ.MT
R.G. 4	239.54 SQ.MT	R.G. 4	239.54 SQ.MT
R.G. 5	41.80 SQ.MT	R.G. 5	41.80 SQ.MT
R.G. 6	2625.39 SQ.MT	R.G. 6	2625.39 SQ.MT
R.G. 7	981.98 SQ.MT	R.G. 7	981.98 SQ.MT
R.G. 8	1373.97 SQ.MT	R.G. 8	1373.97 SQ.MT
R.G. 9	791.28 SQ.MT	R.G. 9	791.28 SQ.MT
TOTAL	12145.53 SQ.MT	TOTAL	12145.53 SQ.MT

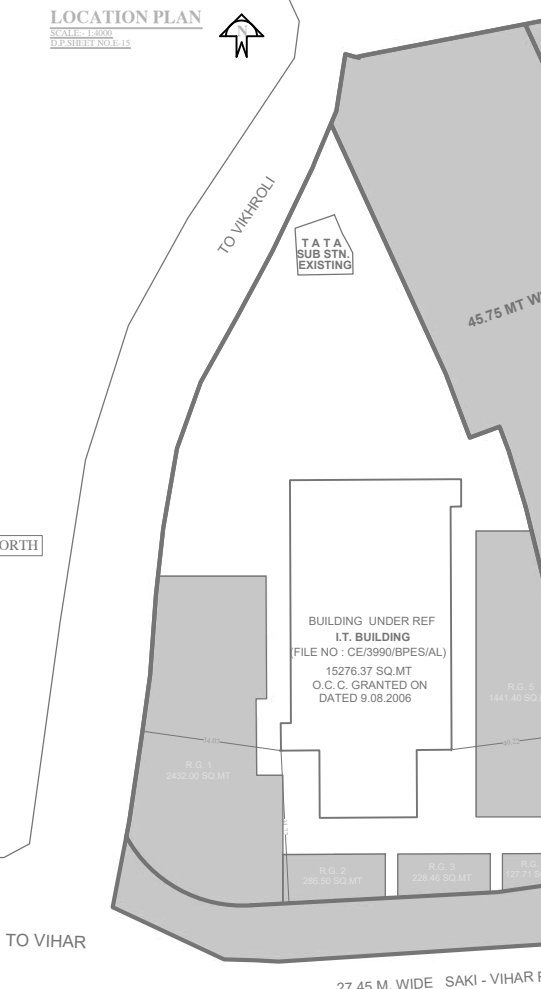

BUILT UP AREA FOR PARKING FLOOR		TOTAL	
FLOOR	AREA	FLOOR	AREA
STAFF FLOOR PLAN	518.97	STAFF FLOOR PLAN	518.97
GROUND FLOOR PLAN	61.86	GROUND FLOOR PLAN	61.86
1ST FLOOR PLAN	61.86	1ST FLOOR PLAN	61.86
2ND FLOOR PLAN	61.86	2ND FLOOR PLAN	61.86
3RD FLOOR PLAN	61.86	3RD FLOOR PLAN	61.86
4TH FLOOR PLAN	61.86	4TH FLOOR PLAN	61.86
5TH FLOOR PLAN	61.86	5TH FLOOR PLAN	61.86
6TH FLOOR PLAN	61.86	6TH FLOOR PLAN	61.86
7TH FLOOR PLAN	61.86	7TH FLOOR PLAN	61.86
8TH FLOOR PLAN	61.86	8TH FLOOR PLAN	61.86
9TH FLOOR PLAN	61.86	9TH FLOOR PLAN	61.86
10TH FLOOR PLAN	61.86	10TH FLOOR PLAN	61.86
11TH FLOOR PLAN	61.86	11TH FLOOR PLAN	61.86
12TH FLOOR PLAN	61.86	12TH FLOOR PLAN	61.86
13TH FLOOR PLAN	61.86	13TH FLOOR PLAN	61.86
14TH FLOOR PLAN	61.86	14TH FLOOR PLAN	61.86
15TH FLOOR PLAN	61.86	15TH FLOOR PLAN	61.86
16TH FLOOR PLAN	61.86	16TH FLOOR PLAN	61.86
17TH FLOOR PLAN	61.86	17TH FLOOR PLAN	61.86
18TH FLOOR PLAN	61.86	18TH FLOOR PLAN	61.86
19TH FLOOR PLAN	61.86	19TH FLOOR PLAN	61.86
20TH FLOOR PLAN	61.86	20TH FLOOR PLAN	61.86
TOTAL	887.32	TOTAL	887.32

CONTENTS OF SHEET	
1	BLOCK PLAN, LOCATION PLAN, PARKING STATEMENT, R.G. AREA STATEMENT, R.G. AREA SUMMARY
2	CERTIFICATE OF AREA
3	DECLARATION THAT THE PLAN UNDER REFERENCE IS NOT SURVEYED THROUGH SURVEYING AGENCY TO ASCERTAIN THE CORRECTNESS OF THE AREA MENTIONED IN THE PROPERTY CARD THE SAID SURVEY HAS BEEN CARRIED OUT ON THE BASIS OF THE BOUNDARIES OF THE PROPERTY SHOWN BY THE OWNERS, THE SAID AREA AS PER SURVEY NOW WORKS OUT TO BE UNDER SURVEY.
4	SIGNATURE OF LICENSED SURVEYOR (L.S.)
5	STAMP AND DATE OF APPROVAL OF PLAN.

FILE NO. (CE/4407/BPES/IAL)	
ONLINE SUBMISSION FILE NO. (CHE/ES/101/G/37/NEW)	
DESCRIPTION OF PROPOSAL & PROPERTY	
PROPOSED BUILDING NO. 2 ON LAND BEARING QTS NO. 157A, 157A1, 157B, 157B1, 157C OF VILLAGE TUNGVA, SAKI VIHAR ROAD, MUMBAI.	
NORTH	JOB NO.
DWG. NO.	DRAWN BY
SCALE	BATE
CHECKED BY	
DATE	
REVISIONS	DESCRIPTION
NO.	
NAME OF DESIGN ARCHITECT	
HITEN SETHI ARCHITECTS	
PROJECT MANAGEMENT	
Ground Floor, Vihar CHS, Plot No. 8, Sakinaka, Sakinaka Road, Sakinaka, Mumbai - 400 029.	
NAME OF THE OWNER	
M/S. LARSEN & TOUBRO LIMITED	
POWAI WORKS, 500, VIHAR ROAD, POWAI, BOMBAY - 400 072.	
NAME AND ADDRESS OF LICENSED SURVEYOR (L.S.)	
SIGNATURE	
SIGNATURE	

BLOCK PLAN SCALE = 1:500

T 12 A
T 12 B