





ಖರ್ಚಾಂತರದೇ ಲಾ. ಹ. ಸಾ.ಪ.ಹ. (999) 0689-02
 ಬಾ.ಹ.ನ.ರ.ವಿ. ACEC ದಿನಾಂಕ 2022.06.09
 ಕಾರ್ಯದ ಅಧೀನ ರಾಜ್ಯ ರಂಗದ ದುಸ್ತರ ಸುರಕ್ಷಿತತೆ ಮತ್ತು ಸುಖಕರತೆ
 ಸಂಪನ್ಮೂಲ/ವಿಕಸನ ಪರಿಷತ್ ಮಂತ್ರ

ಅಧಿಕಾರಿಗಳ ಸಹಾಯದಿಂದ
 ನಿರೀಕ್ಷಿಸಿರುವಂತಹ ಸಾರ್ವಜನಿಕ ಸುಖಕರತೆ


ಮಾ. ಅಧಿಕಾರಿಗಳಿಗೆ ಮೆಚ್ಚುಗೆ

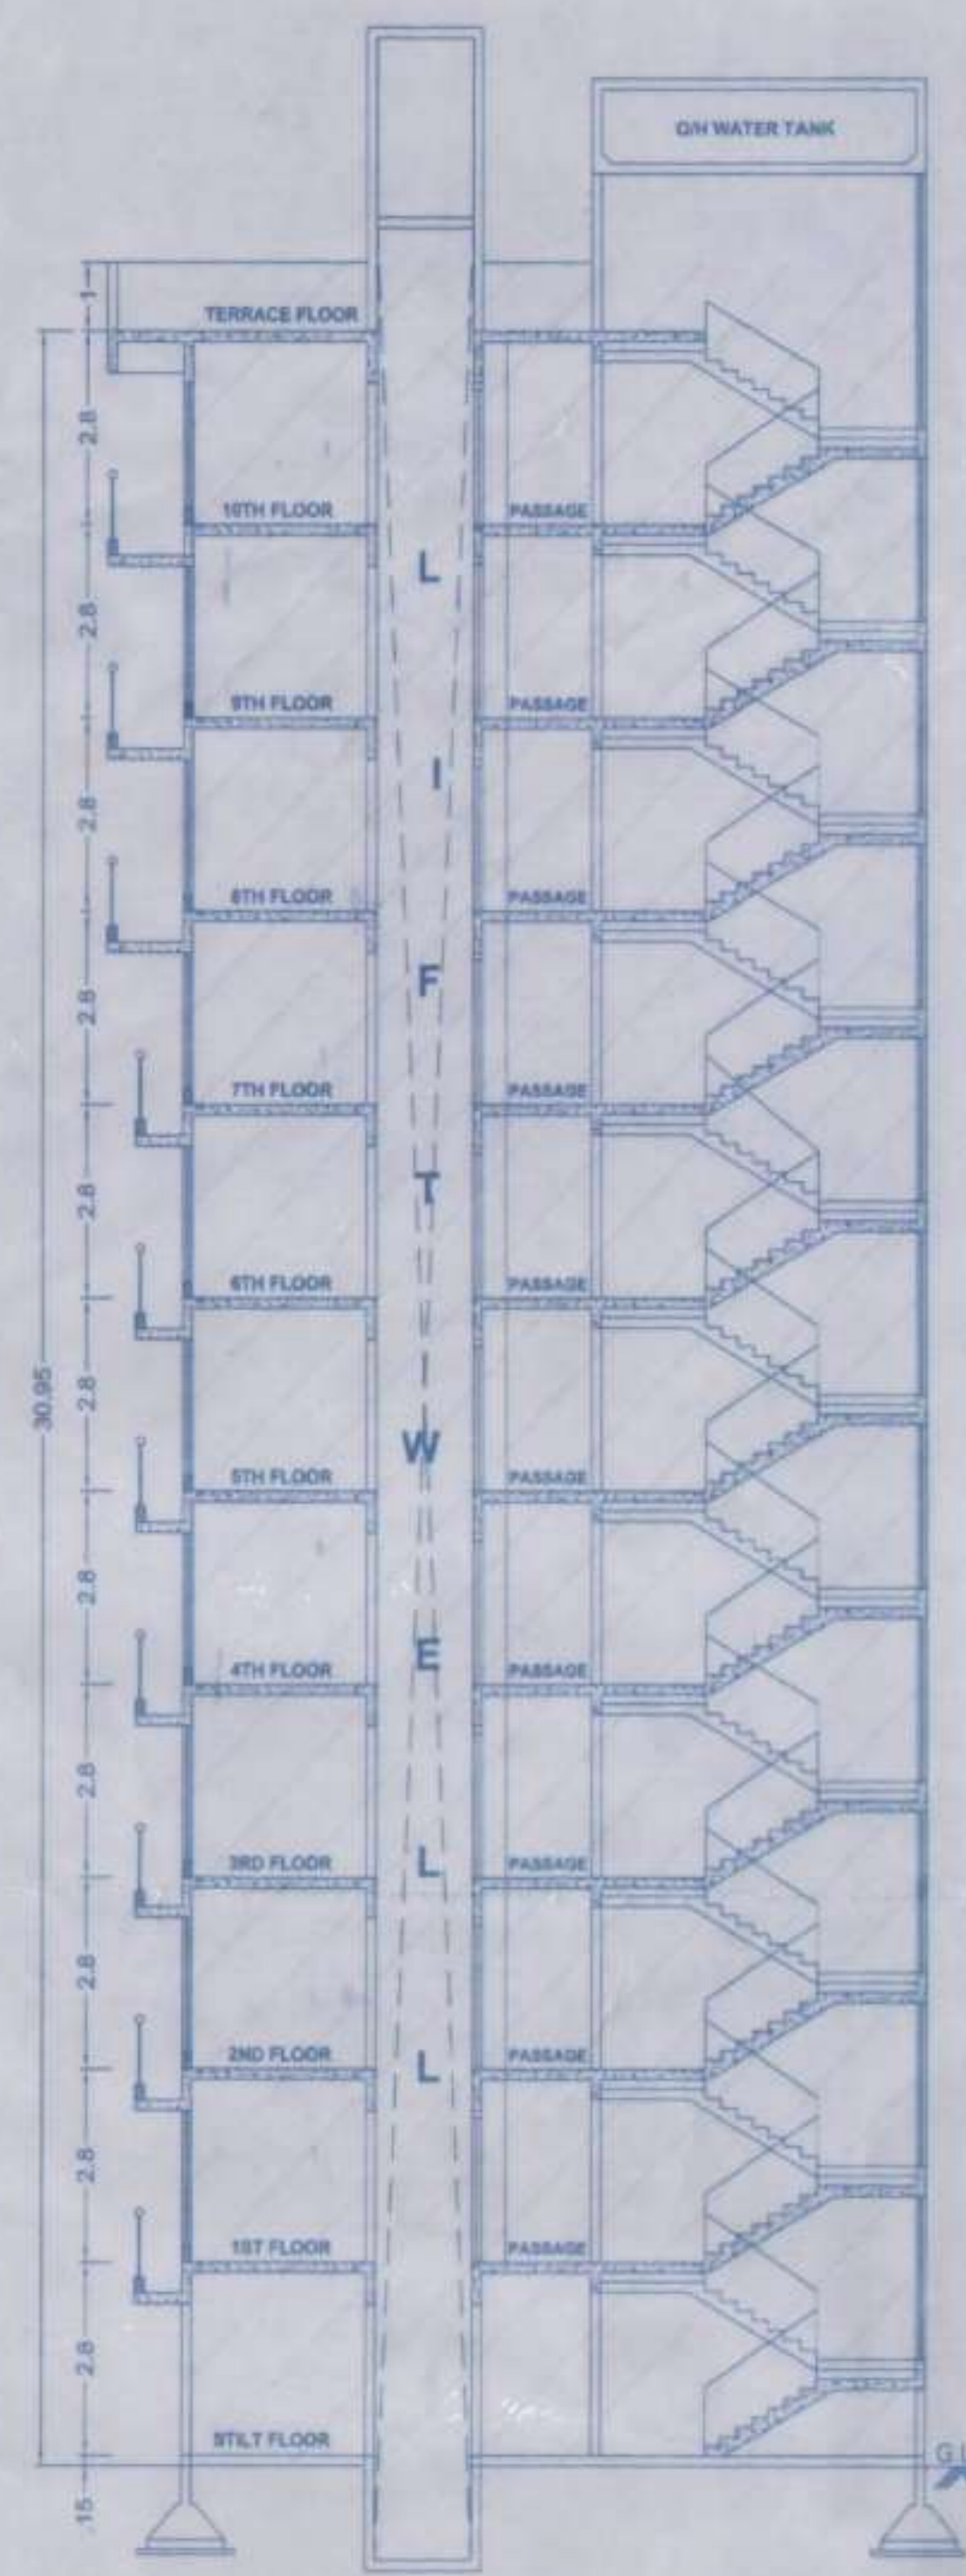


SECTION AT K-K
(BLDG.- A)


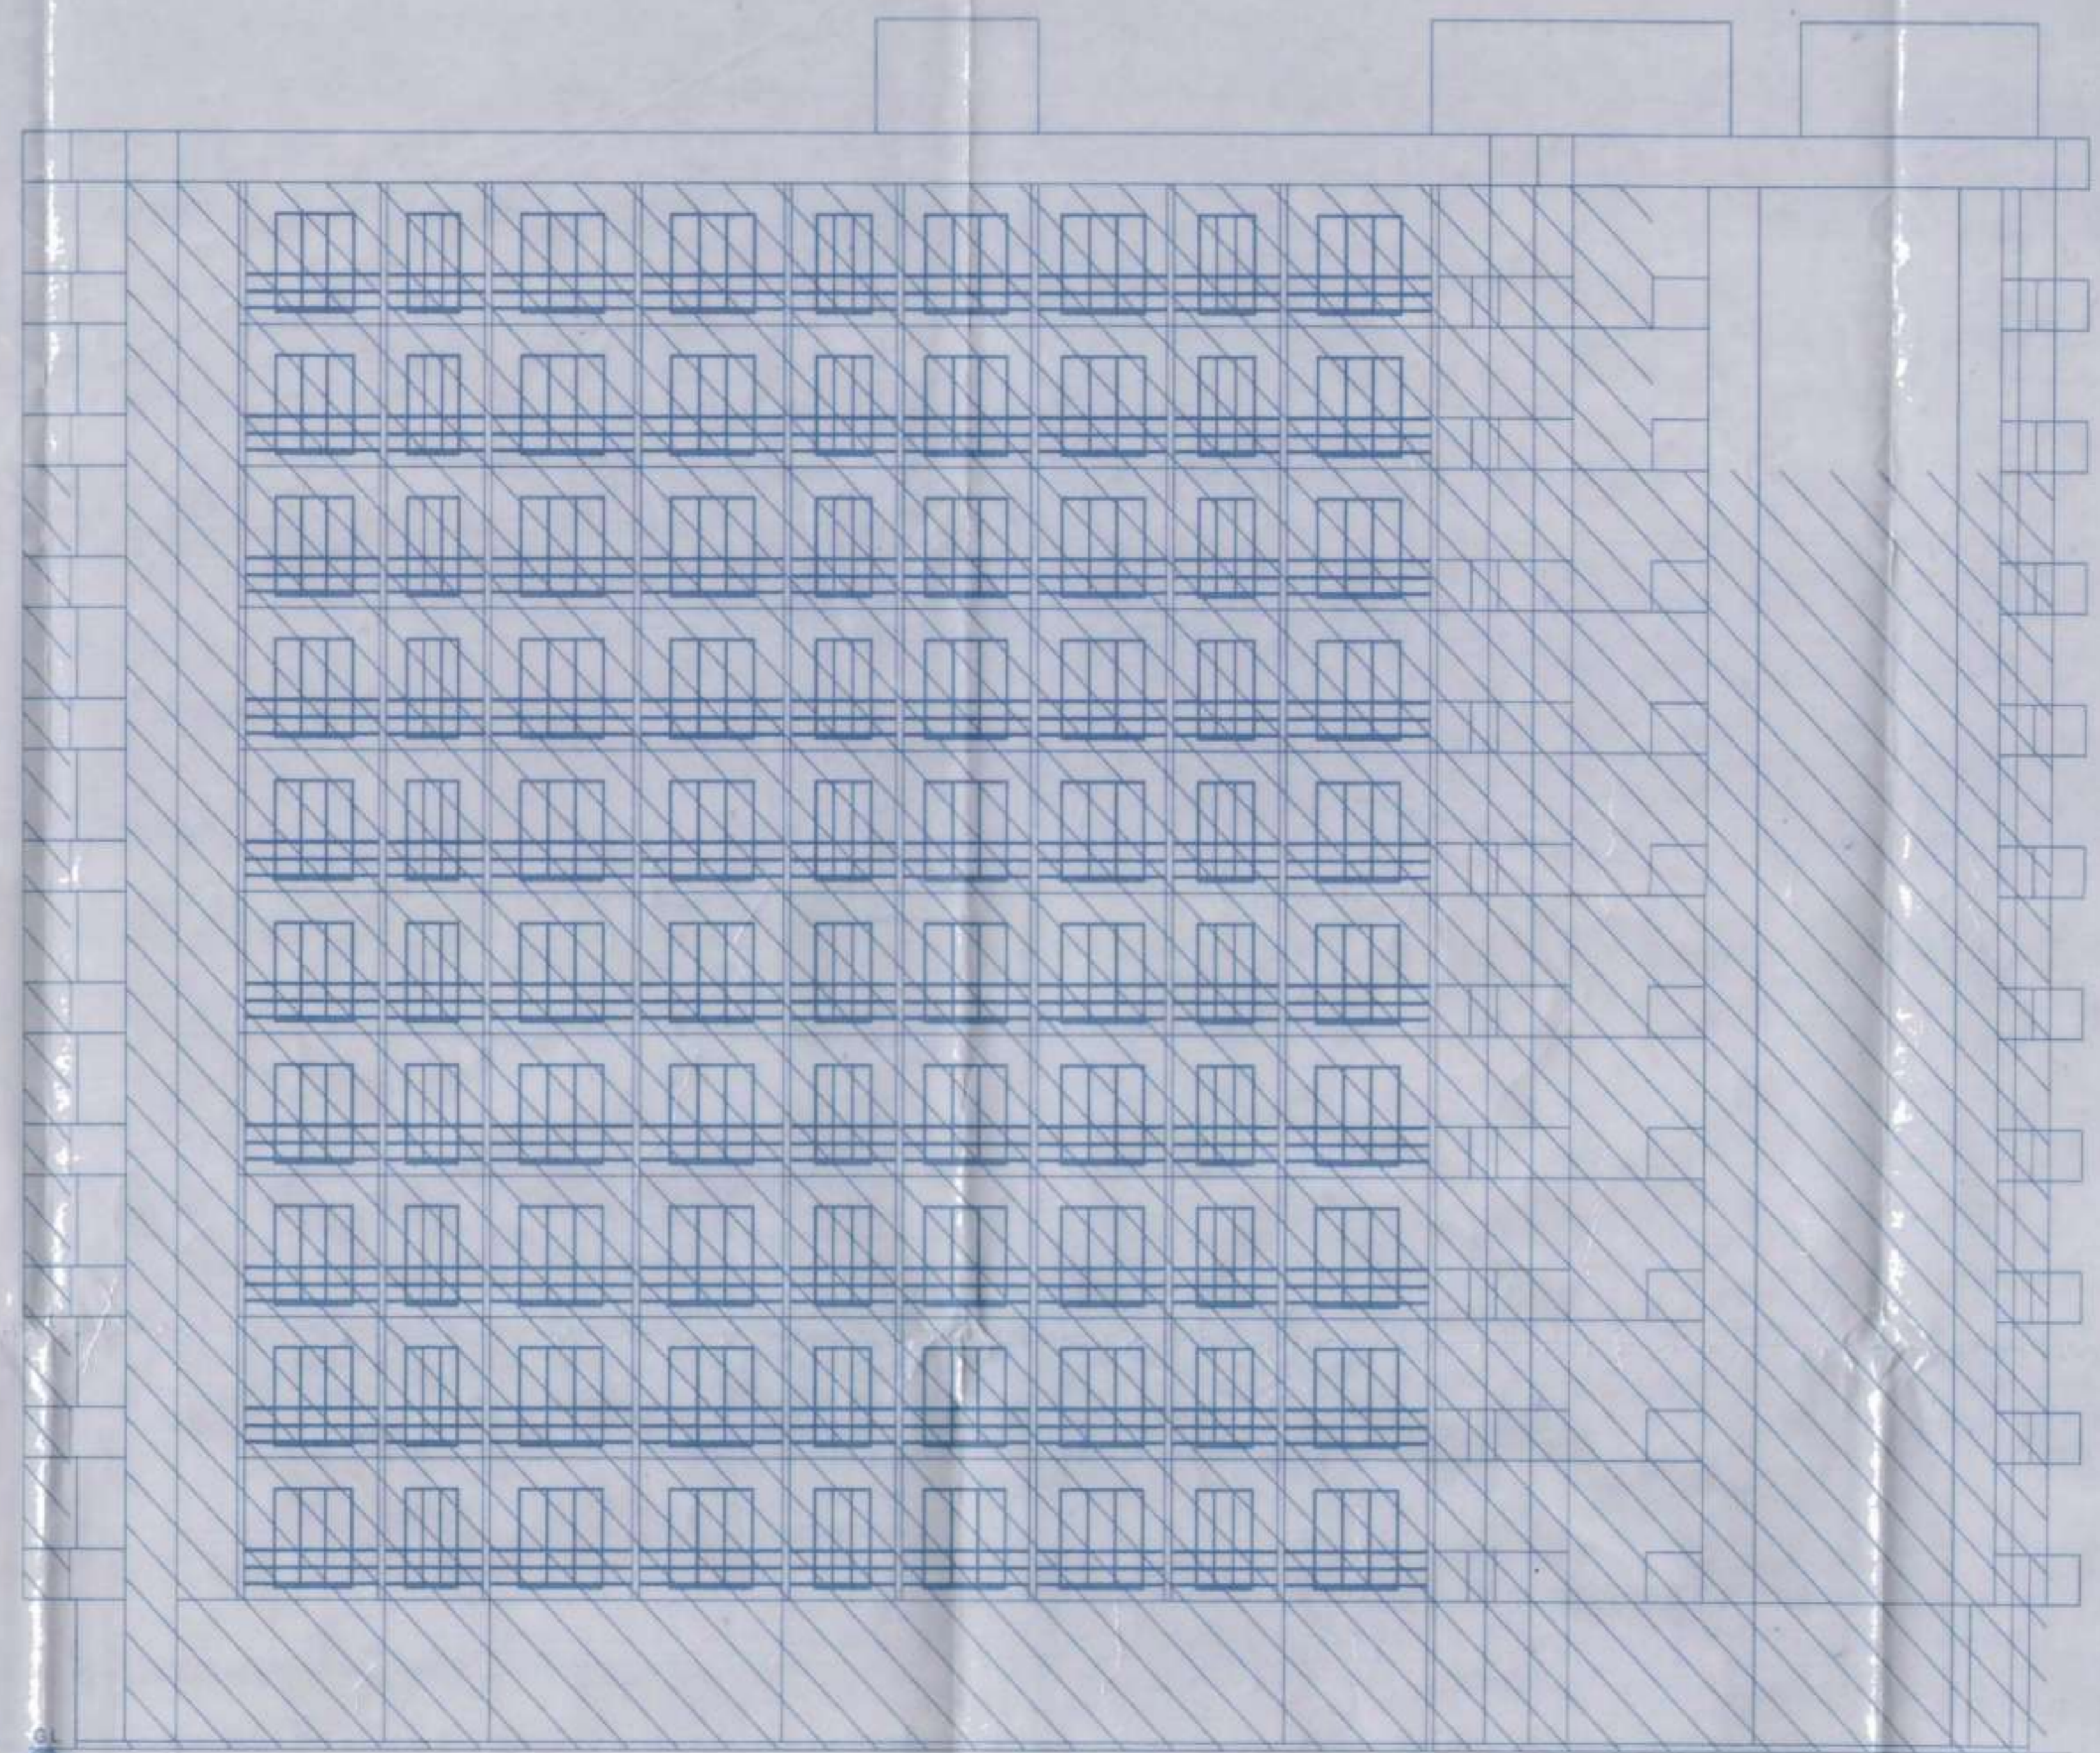


FRONT ELEVATION

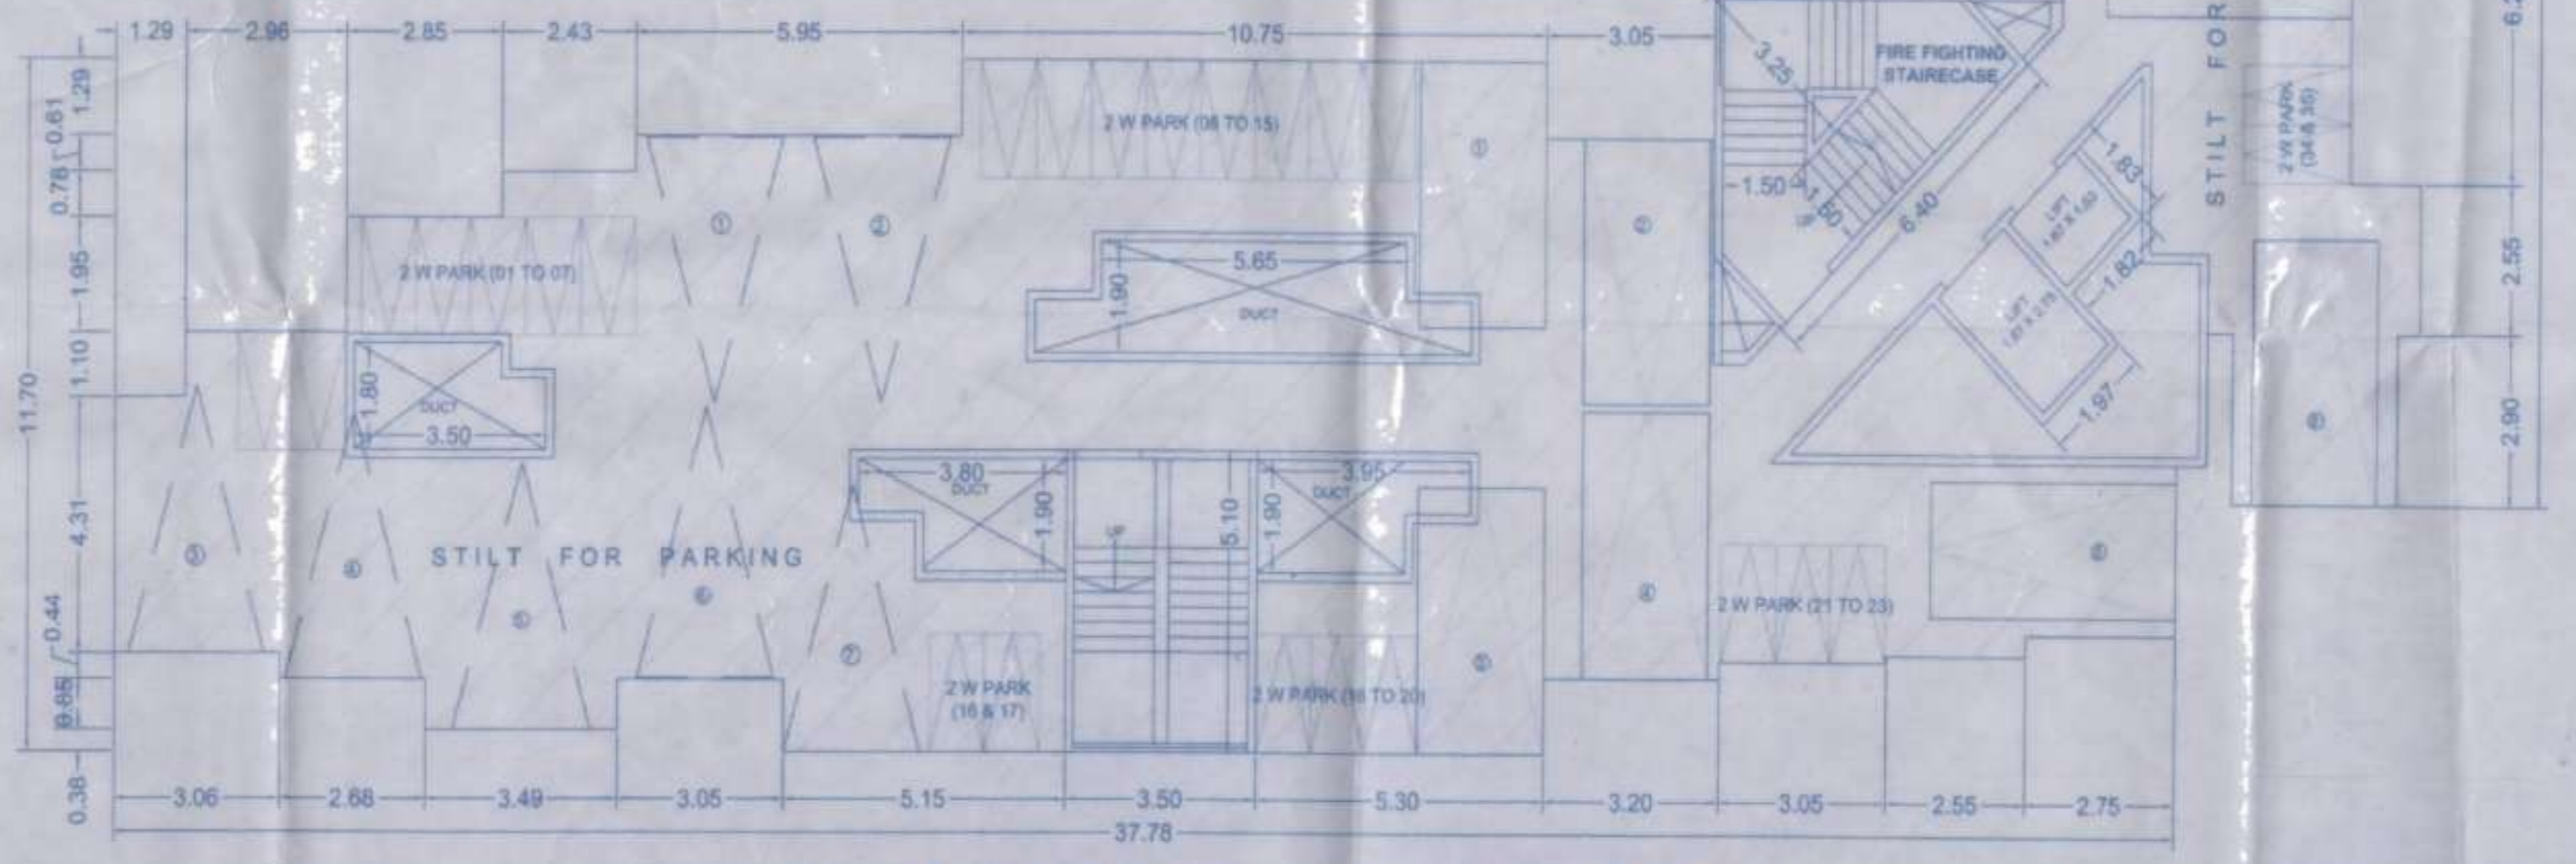

STILT FLOOR PLAN (SCALE 1:100) (BLDG.- A)

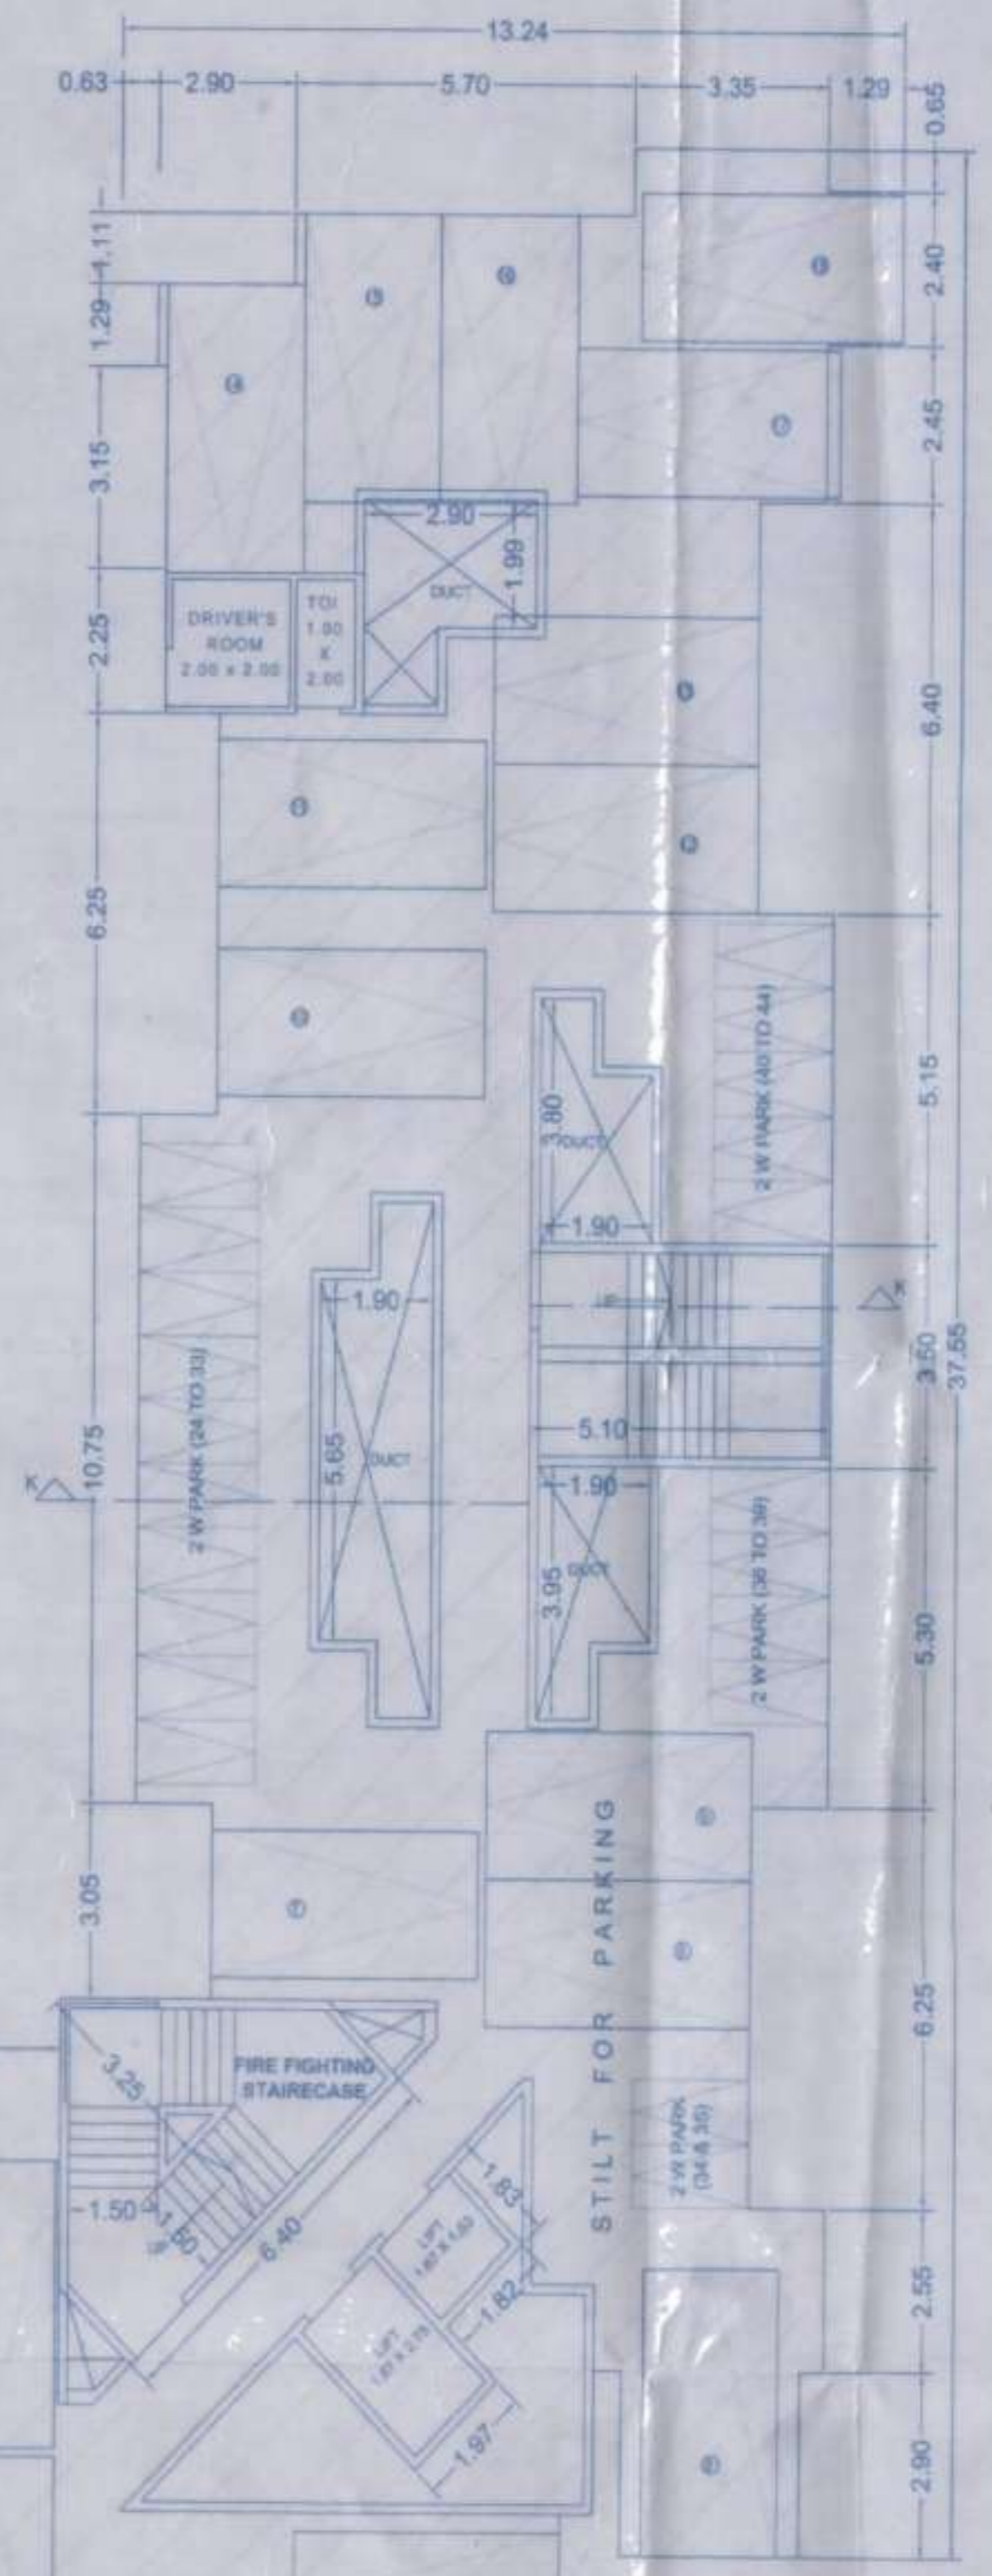

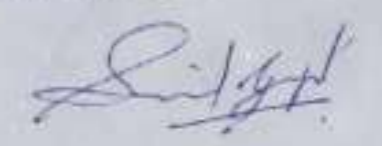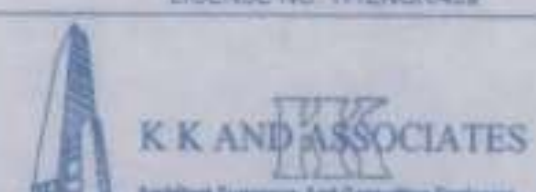Description of Proposal & Property	
Proposed Residential Building on Land Bearing S no.120, H no 2(pt) 2(pt) 2(pt) 3, S no 123, H no 1B, 1C, 1D, of Village - Temghar, Taluku - Bhiwandi, Dist - Thane	
Owner's Declaration	
I/We undersigned hereby confirm that I/We would abide by plans approved by Authority / Collector. I/We would execute the structure as per approved plans. Also I/We would execute the work under supervision of proper technical person so as to ensure the quality and safety at the work site.	
M/S. Ornate Builders Developers M/S. Ornate Infra Holding PVT. LTD. Mr. Sunil Gupta	
 Architect/ Licensed Engineer/ Supervisor name and signature	
Ex. DURRAJ KAMANKAR LICENSE NO. TRNENGR428	
 K K AND ASSOCIATES Architects Surveyors And Consulting Engineers 120/ 301, K. G. Complex, 1st Floor, Opp. Post Office, Chhatrapati Road, Thane West - 401028, Dist. Thane web site - www.kkandassociates.com	