


OFFICE OF THE MUNICIPAL ENGINEER
 MUNICIPAL CORPORATION, DUBLAI
 Building Permit No. 1001/2014
 Scheme No. 1001/2014
 Date: 01/02/2014

SANCTIONED

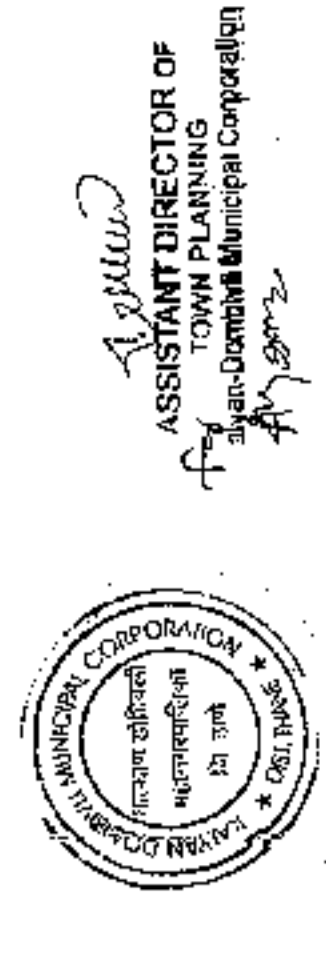

PROFORMA BY
 OWNER'S NAME: [Signature]



NO.	DATE	DESCRIPTION	DRAWN	APPROVED
1		PROPOSED RAINWATER ON PLOT BEARING AREA CALCULATION TERRACE FLOOR PLAN		
2		S.M.O. NO. 41, 771, 43, 2, 3, 5, 6, 66 (NO. 2, 3, 4, 5, 6)		
3		A. WASHINGTON TOWN PLANNING		

TITLE: TYPICAL REFUGE FLOOR PLAN, AREA DIAGRAM & AREA CALCULATION TERRACE FLOOR PLAN, SECTION A & B

PROJ. NO. []
 DRG. NO. REV. SUFF. []

DRAWN BY: []
 CHECKED BY: []
 APPROVED BY: [Signature]

SCALE: 1:100

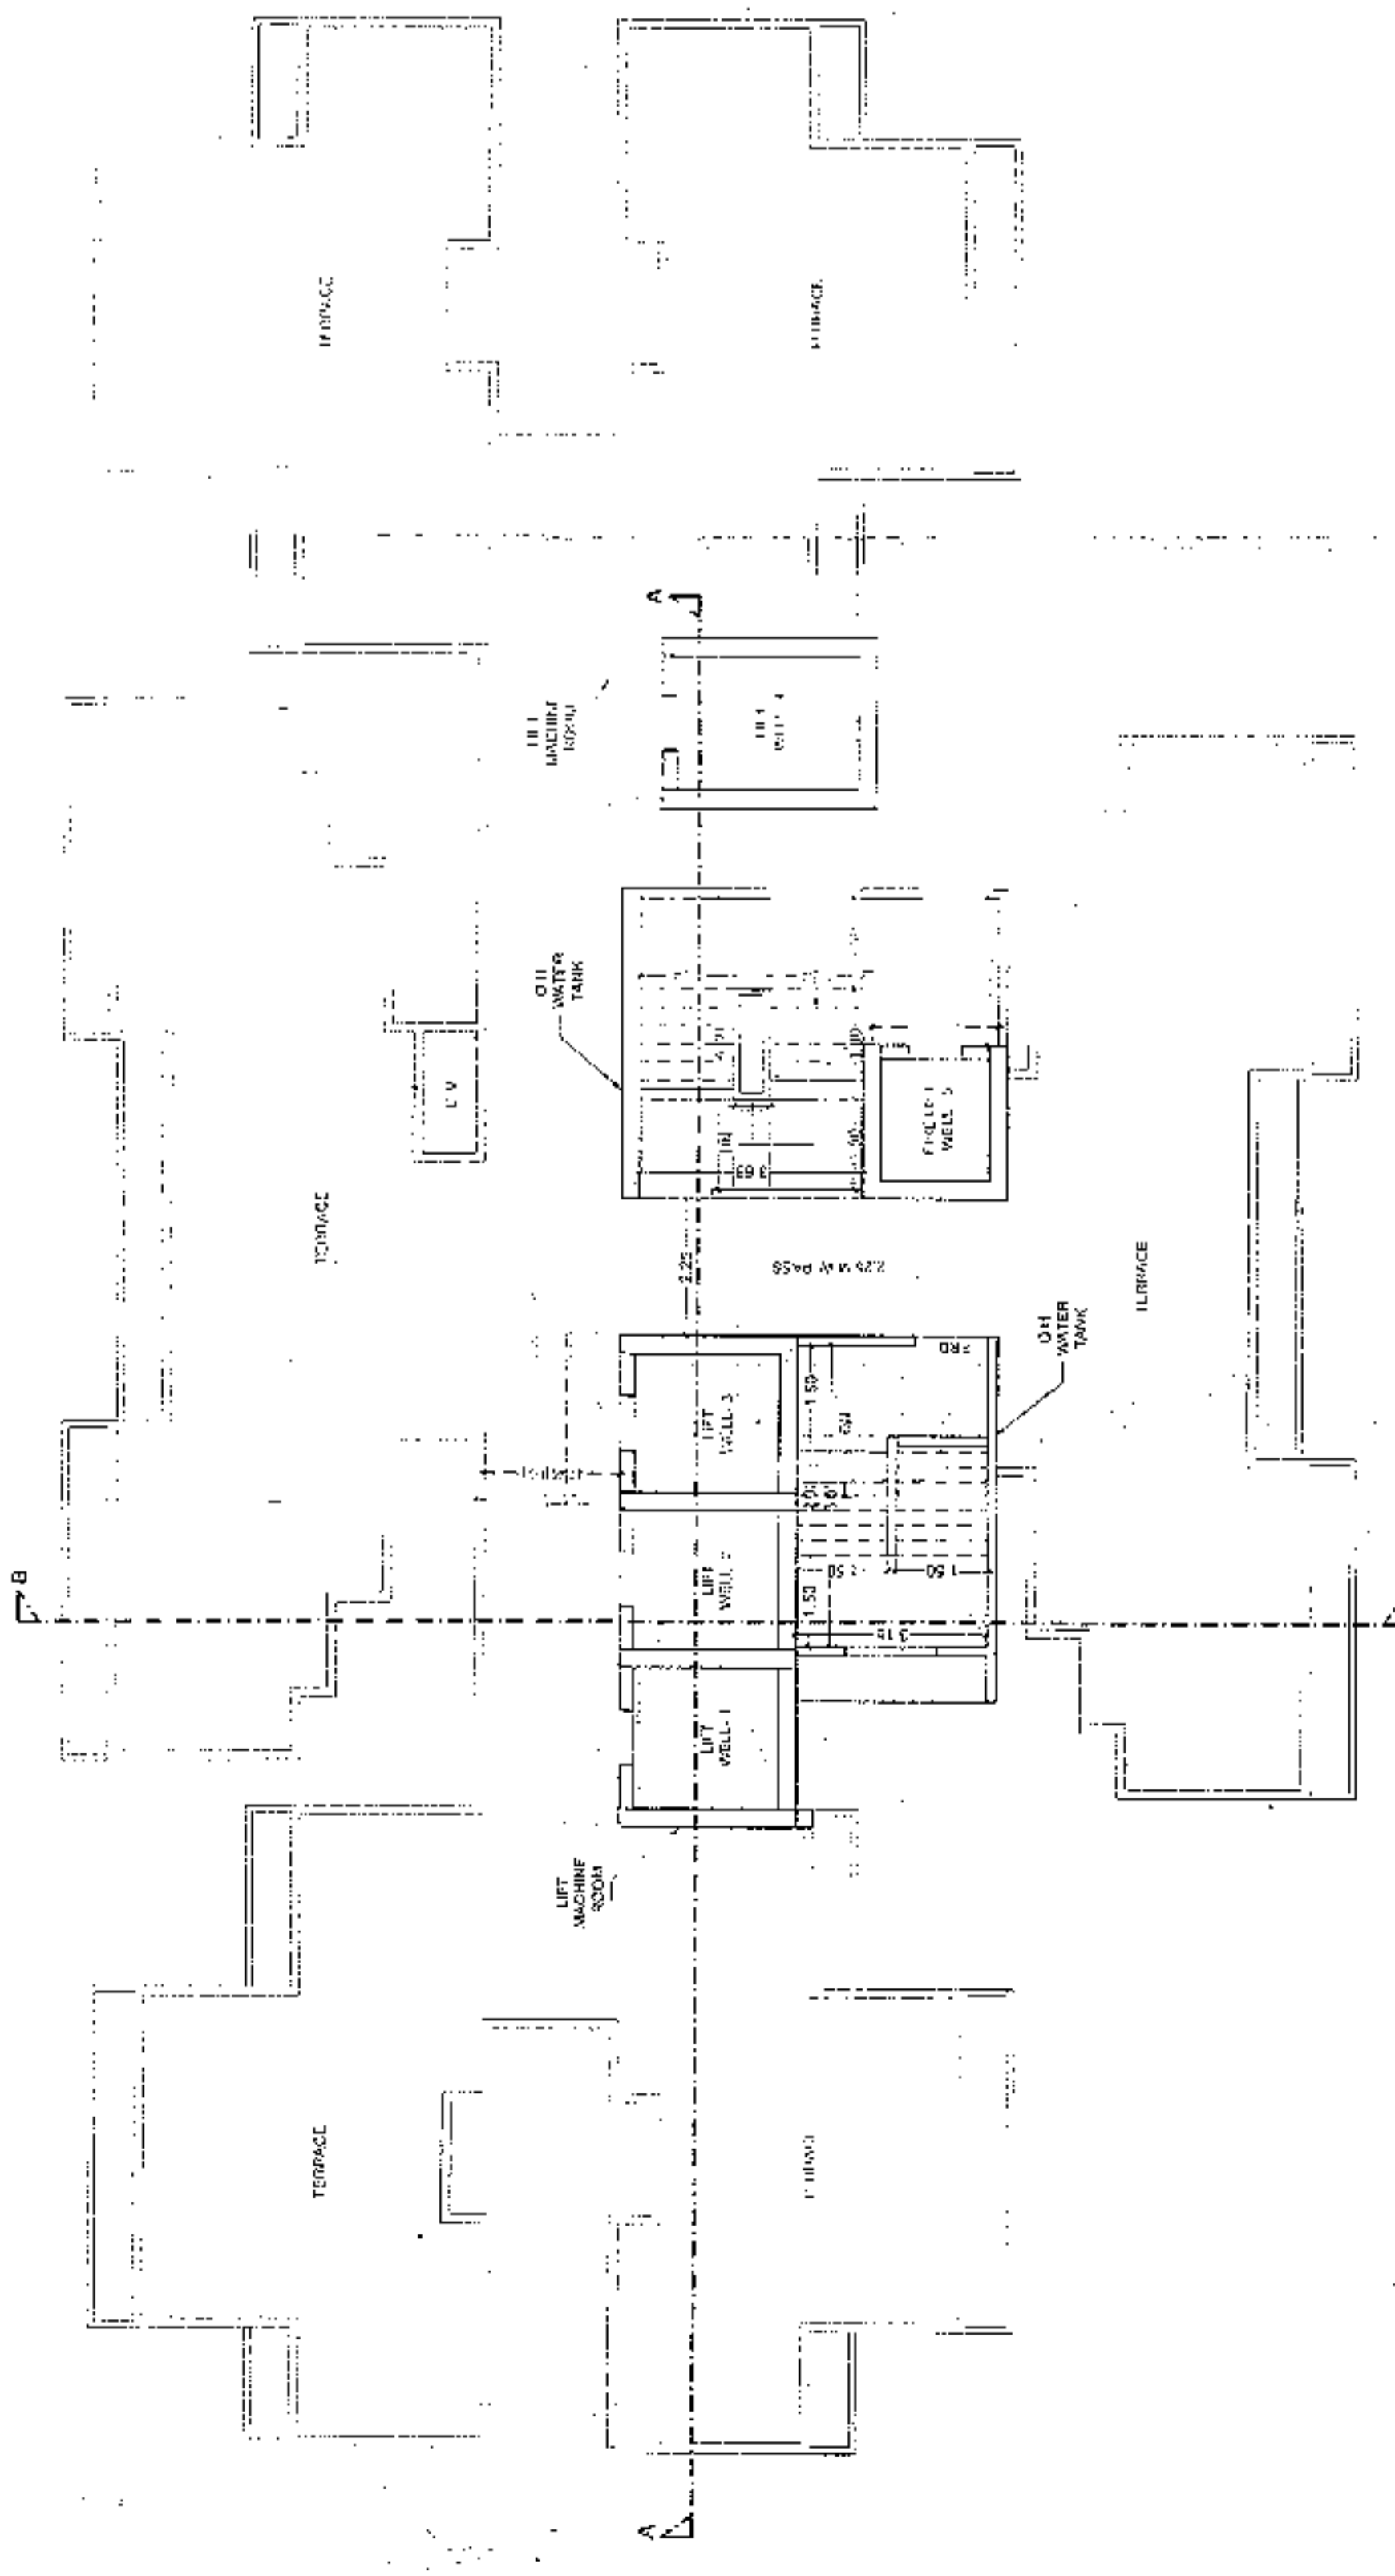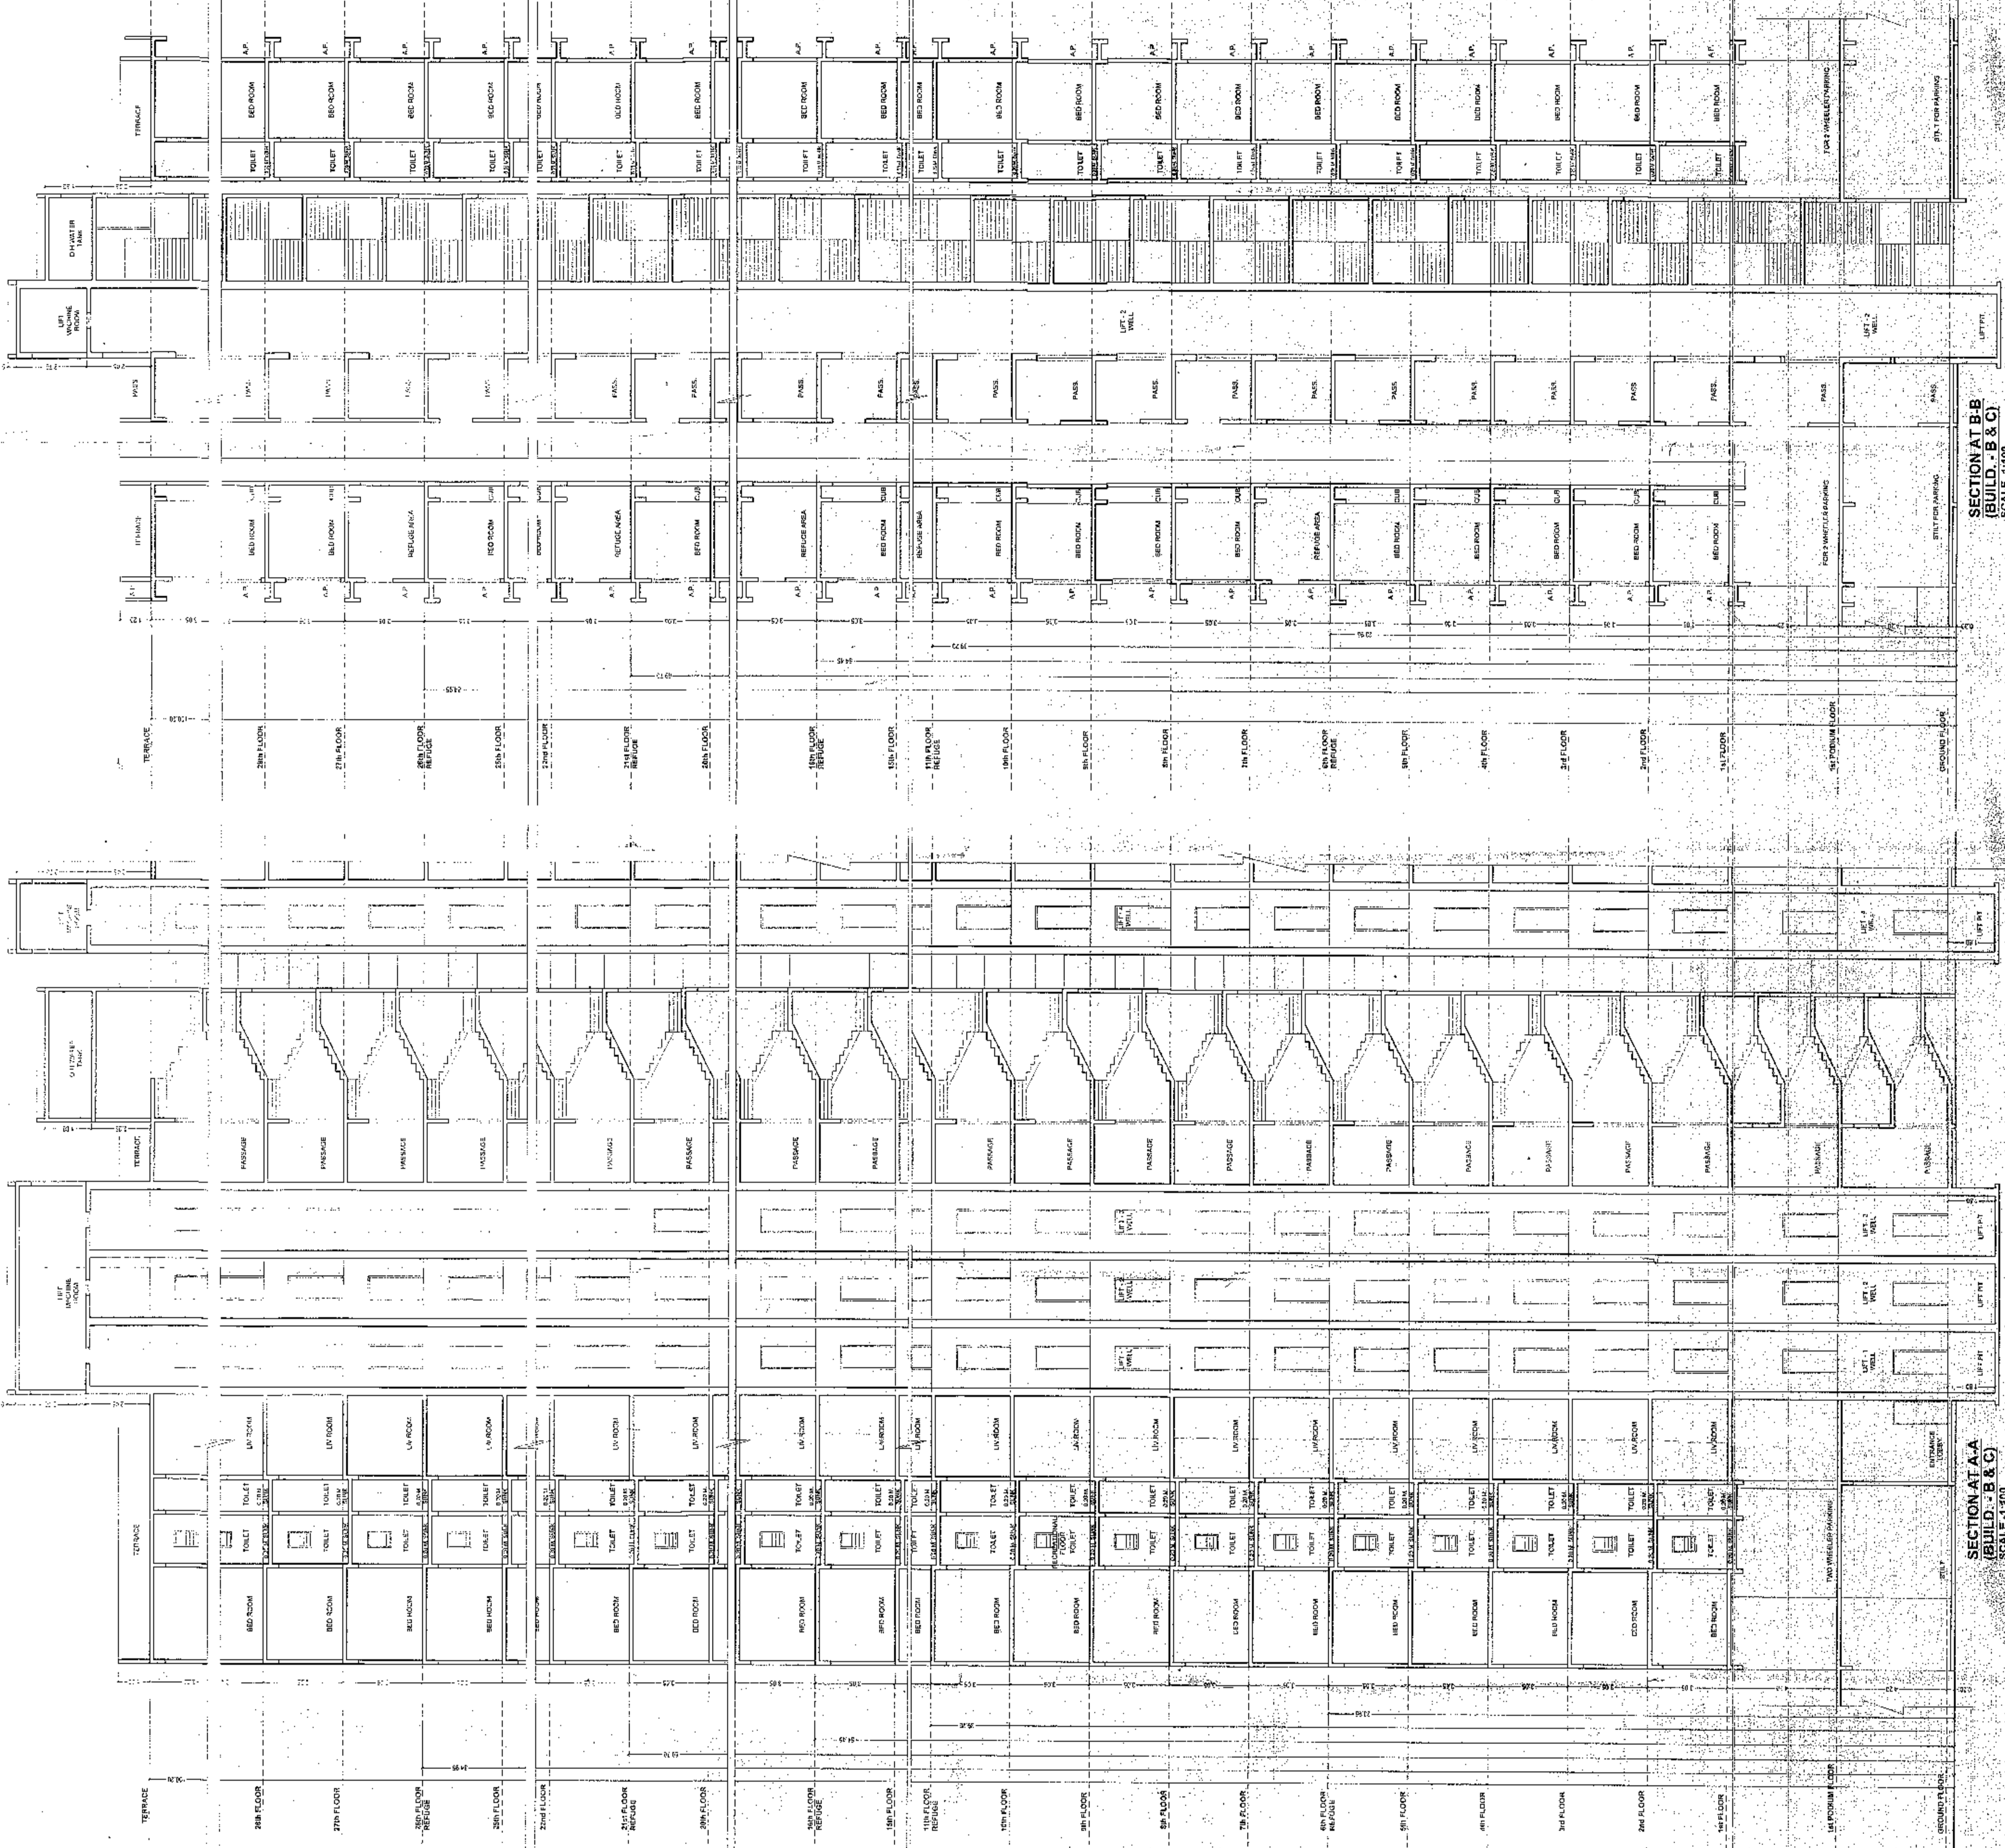

BUILD. - B & C

BUILT UP AREA CALCULATION (TYPICAL UNIT, UNIT 101, 102, 103)

NO.	DESCRIPTION	AREA (SQ. M)
1	1.1	1.1
2	2.1	2.1
3	3.1	3.1
200	200.1	200.1

REGISTRATION NO. []

DATE: []

SCALE: 1:100

