


PHASE WISE PROGRAMME	
PHASE - I AREA TO BE CONSTRUCTED	
EXISTING STRUCTURE TO BE DEMOLISH IN PHASE - II	
PHASE - II AREA TO BE CONSTRUCTED .	

PHASE WISE AREA STATEMENT :-			
PHASE	PARTICULAR	BUA PERMISSIBLE	BUA FOR CC GRANTED
I	CC UP TO PART BASEMENT TOP AS PER APPROVED PLAN DATED 18.06.2018	2034.71	NIL
II	FURTHER CC UP TO 3RD FLOOR & UP TO BALANCE GROUND TO 3TD FLOOR AS PER APPROVED PLAN DATED 18.06.2018	207.45	2242.16

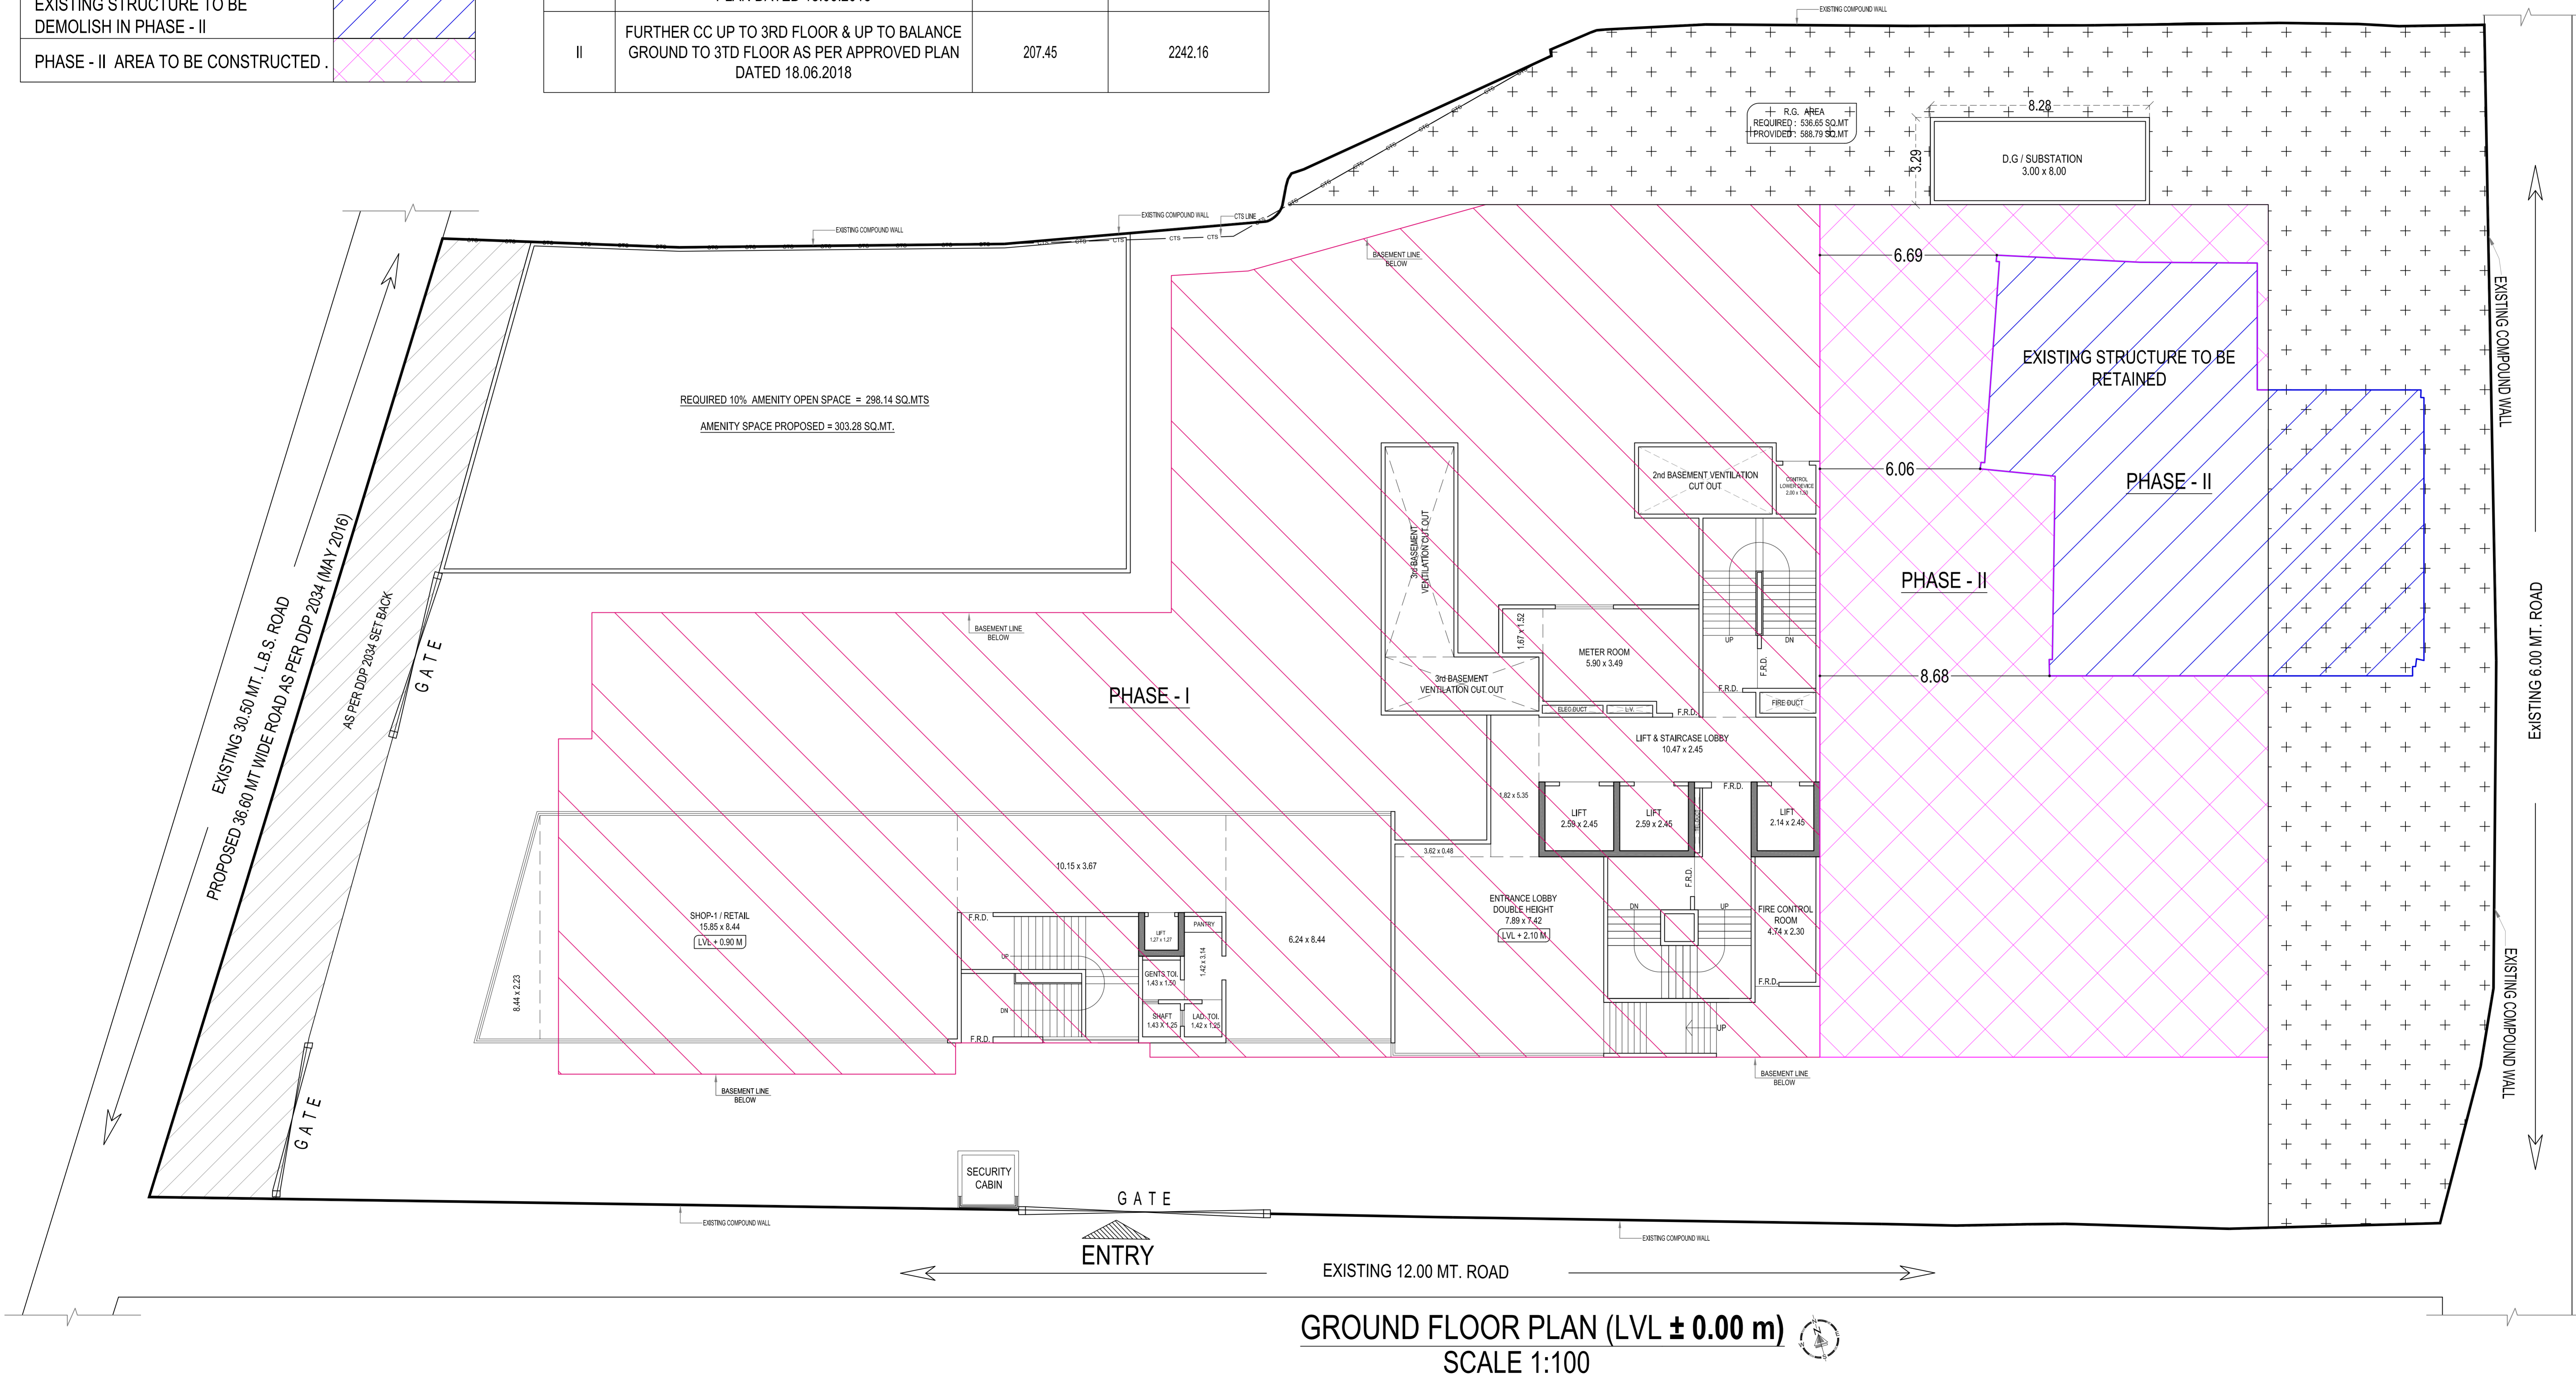

GROUND FLOOR PLAN (LVL ± 0.00 m)  
SCALE 1:100

CONTENTS OF SHEET		01/01		
PHASE - I & PHASE - II PLAN				
DATE OF STAMP OF APPROVAL				
APPROVED SUBJECT TO THE CONDITION MENTIONED IN THIS OFFICE LETTER NO. CHE / ES / 1508 / N / 337 (NEW )				
E.E. (B.P) ES-II				
S.E. (B.P) N/E		A.E. (B.P) L & N		
NAME OF OWNER				
KRISHA ENTERPRISES PRIVATE LTD				
DESCRIPTION OF PROPOSAL				
PHASE WISE PROGRAMME OF PROPOSED BUILDING ON PLOT BEARING CTS NO. 67A OF VILLAGE VIKHROLI L.B.S. MARG VIKHROLI (W) - MUMBAI				
<div><div><div></div><div><div>BHAVSAR &amp; ASSOCIATES</div><div>ARCHITECTS - PLANNERS - ENGINEERS</div></div></div><div>OFFICE - 101 / 102, SAMRIDDHI APARTMENT, GANESH GAWADE ROAD, BEHIND VIJAYA BANK, MULUND - WEST, MUMBAI - 400 080. PHONE:- 022 - 25905510 / 25682873 EMAIL:- info@archbhavsar.com</div></div>				
FILE NO.	DRAWING NO.	REV.	DATE	DIRECTION
----	BA - 01	R0	28.08.2018	
SCALE	DESIGN	DRAWN BY	CHECKED BY	
1:100	A.A.R	A.A.R	H.S.B	
PATH: I:\BID\BHAVSAR_2-DWG\BHAVSAR_2-DWG\RAJESH LIFE SPACES\PHASE VICE DWG\28.08.2018 / RAJESH LIFE SPACE_PHASE VICE PLAN_28.08.2018				