


STAMPS OF APPROVAL OF PLANS
 APPROVED SUBJECT TO THE CONDITION
 MENTIONED IN PROVISIONAL MAP
 No. DD/COMM/2017/15
 Date: 15/02/2022
 Maharashtra Planning Dept.
 City & District, 4th Floor,
 100 Ring Road, Vashi
 400 087, Maharashtra

BUILT UP AREA CALCULATION
 FIRST FLOOR (COMMERCIAL BLOCK)
 A 4.451 X 12.412 X 1 NO = 55.187 SQ.MT
 TOTAL ADDITION = 55.187 SQ.MT
 B 1.021 X 1.021 X 1 NO = 1.042 SQ.MT
 C 1.021 X 1.021 X 1 NO = 1.042 SQ.MT
 TOTAL BUILT UP AREA (Y) = 120.418 SQ.MT

BUILT UP AREA CALCULATION
 FIRST FLOOR
 A 3.500 X 15.000 X 1 NO = 52.500 SQ.MT
 TOTAL ADDITION = 52.500 SQ.MT
 B 1.000 X 1.000 X 1 NO = 1.000 SQ.MT
 C 1.000 X 1.000 X 1 NO = 1.000 SQ.MT
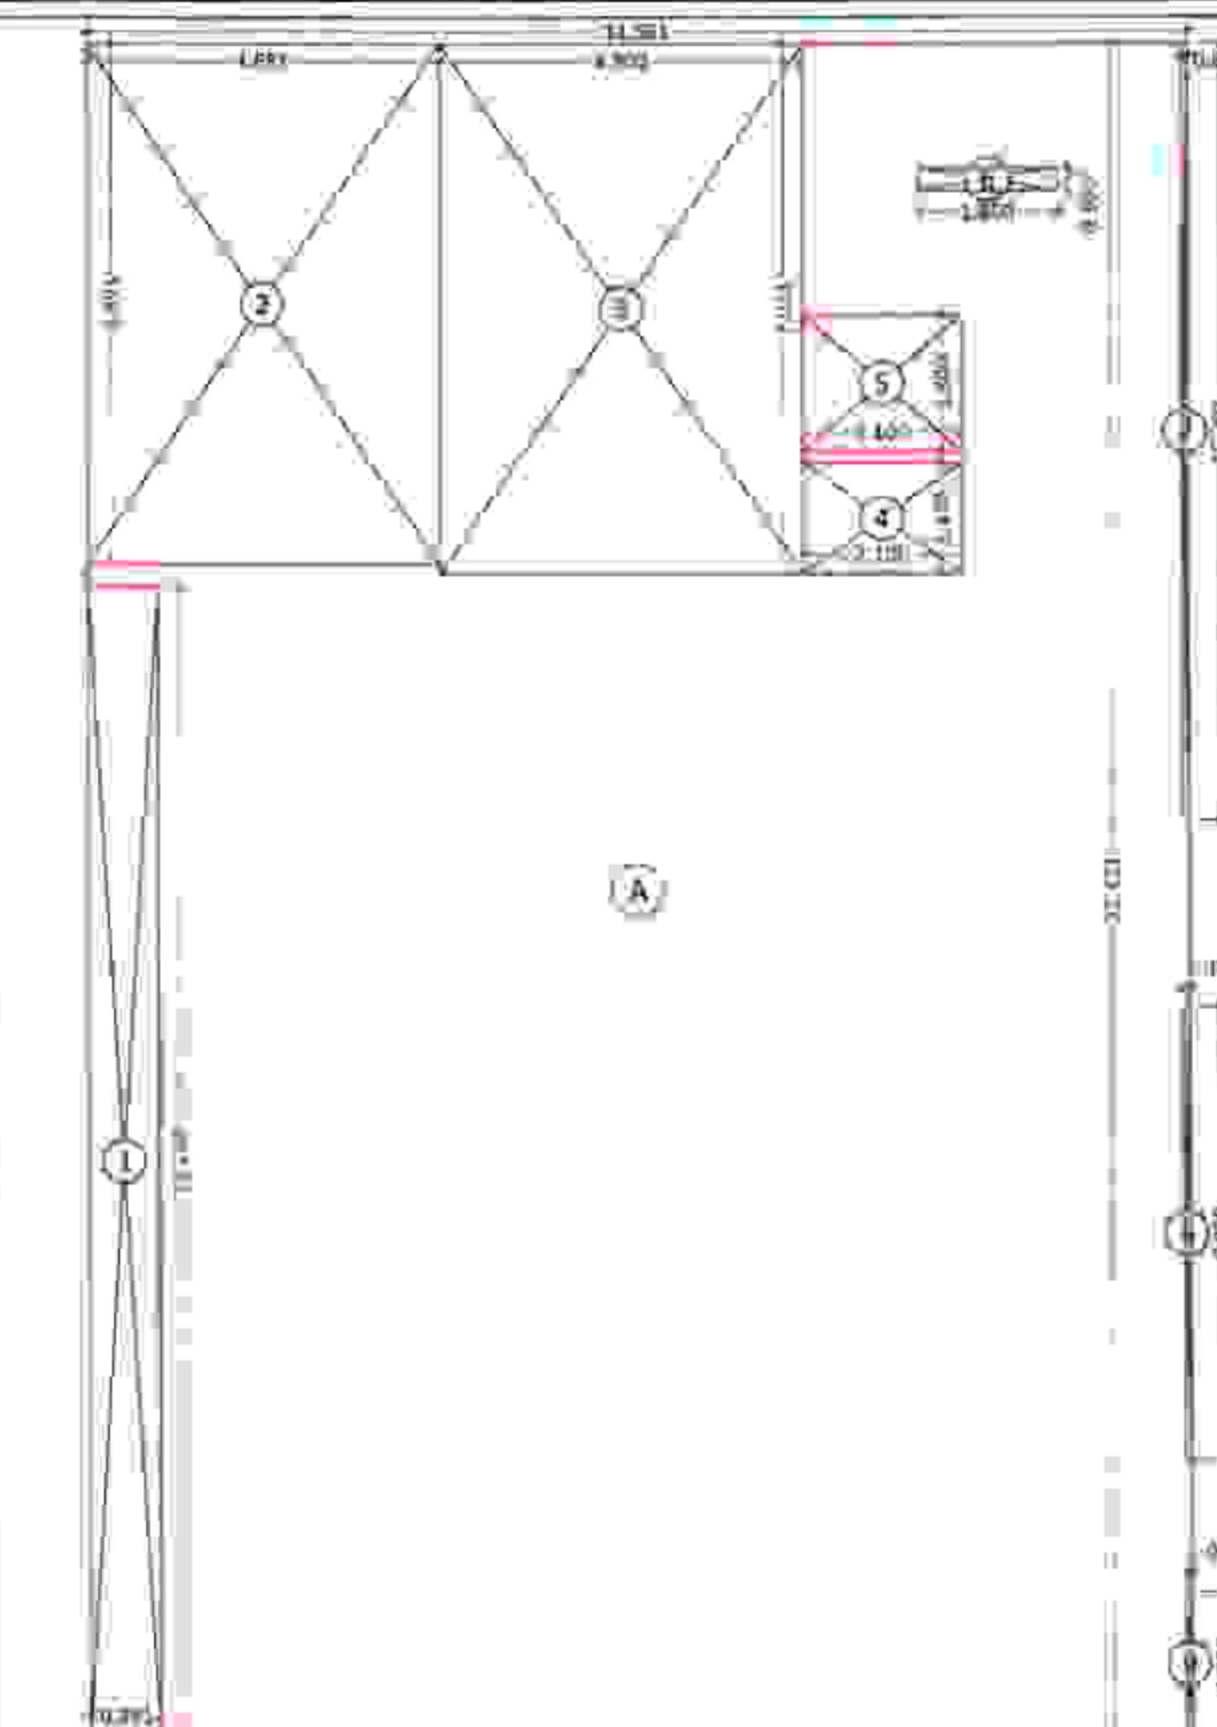


AREA DIAGRAM OF FIRST FLOOR
 SCALE: 1:100


AREA DIAGRAM OF DRIVER ROOM
 SECOND FLOOR
 SCALE: 1:100

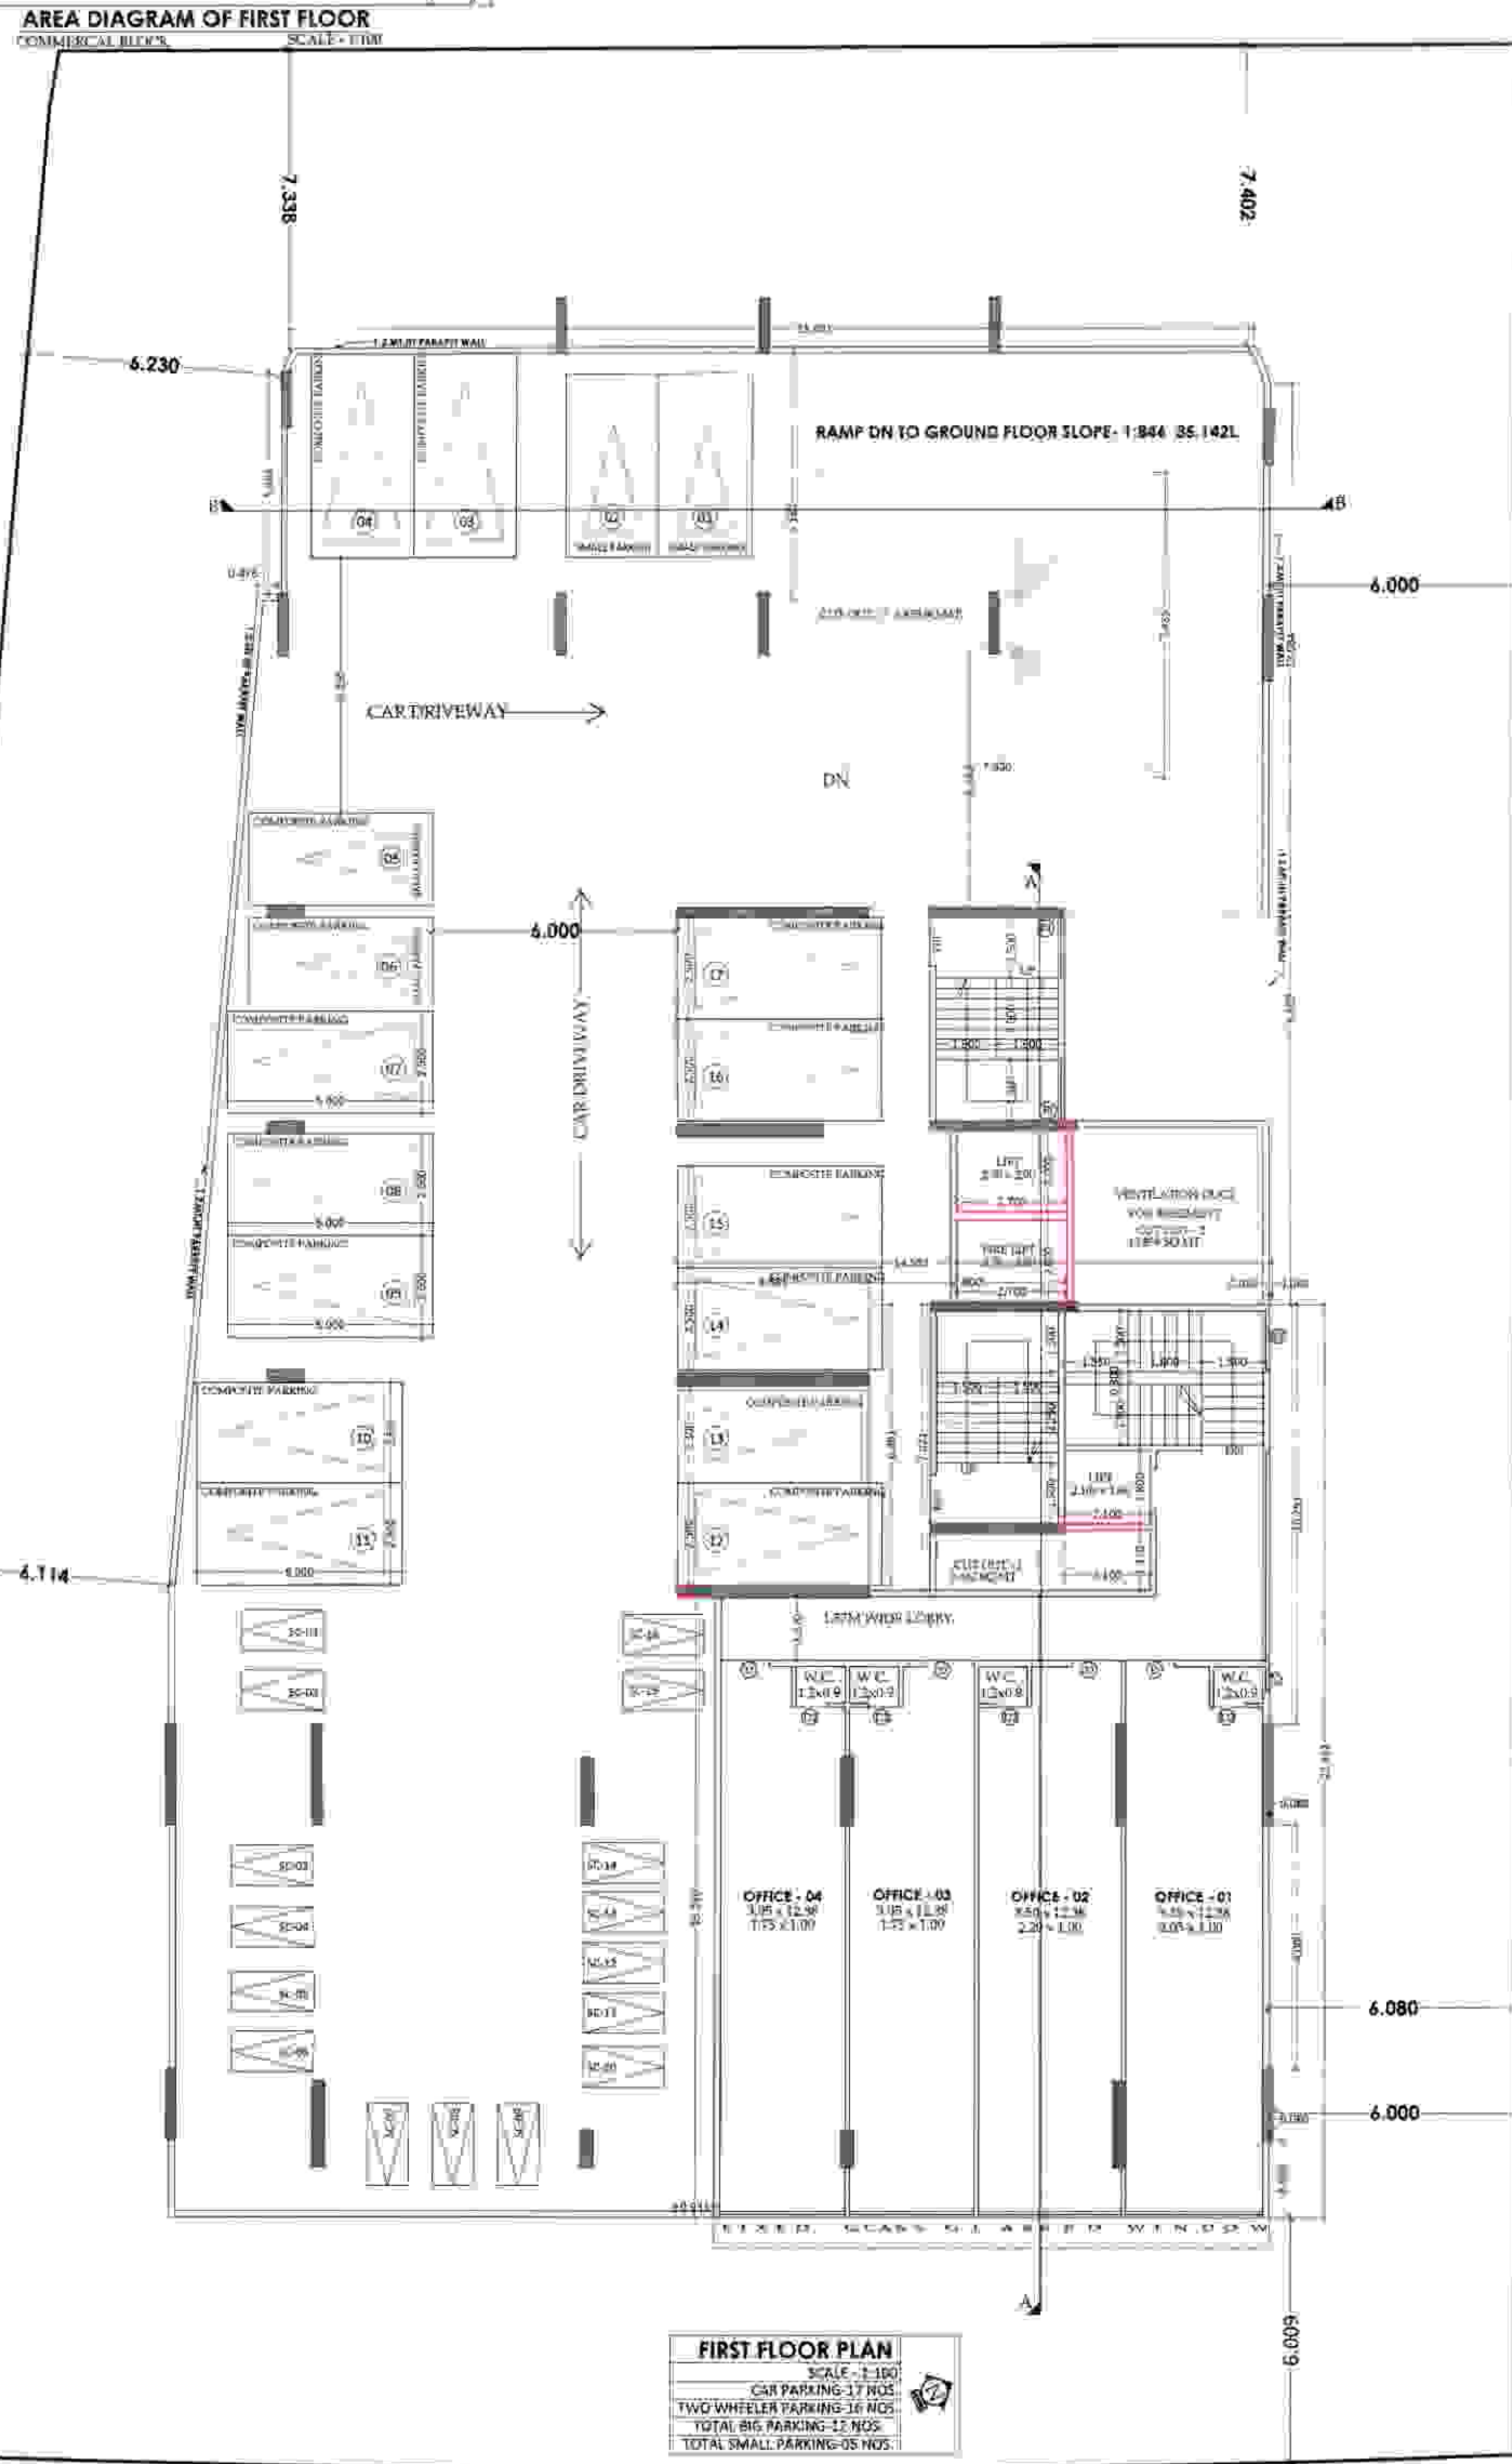


FIRST FLOOR PLAN
 SCALE: 1:100
 CUT PARKING-12 NOS
 TWO WHEELER PARKING-10 NOS
 TOTAL WHEELER PARKING-15 NOS
 TOTAL SMALL PARKING-25 NOS

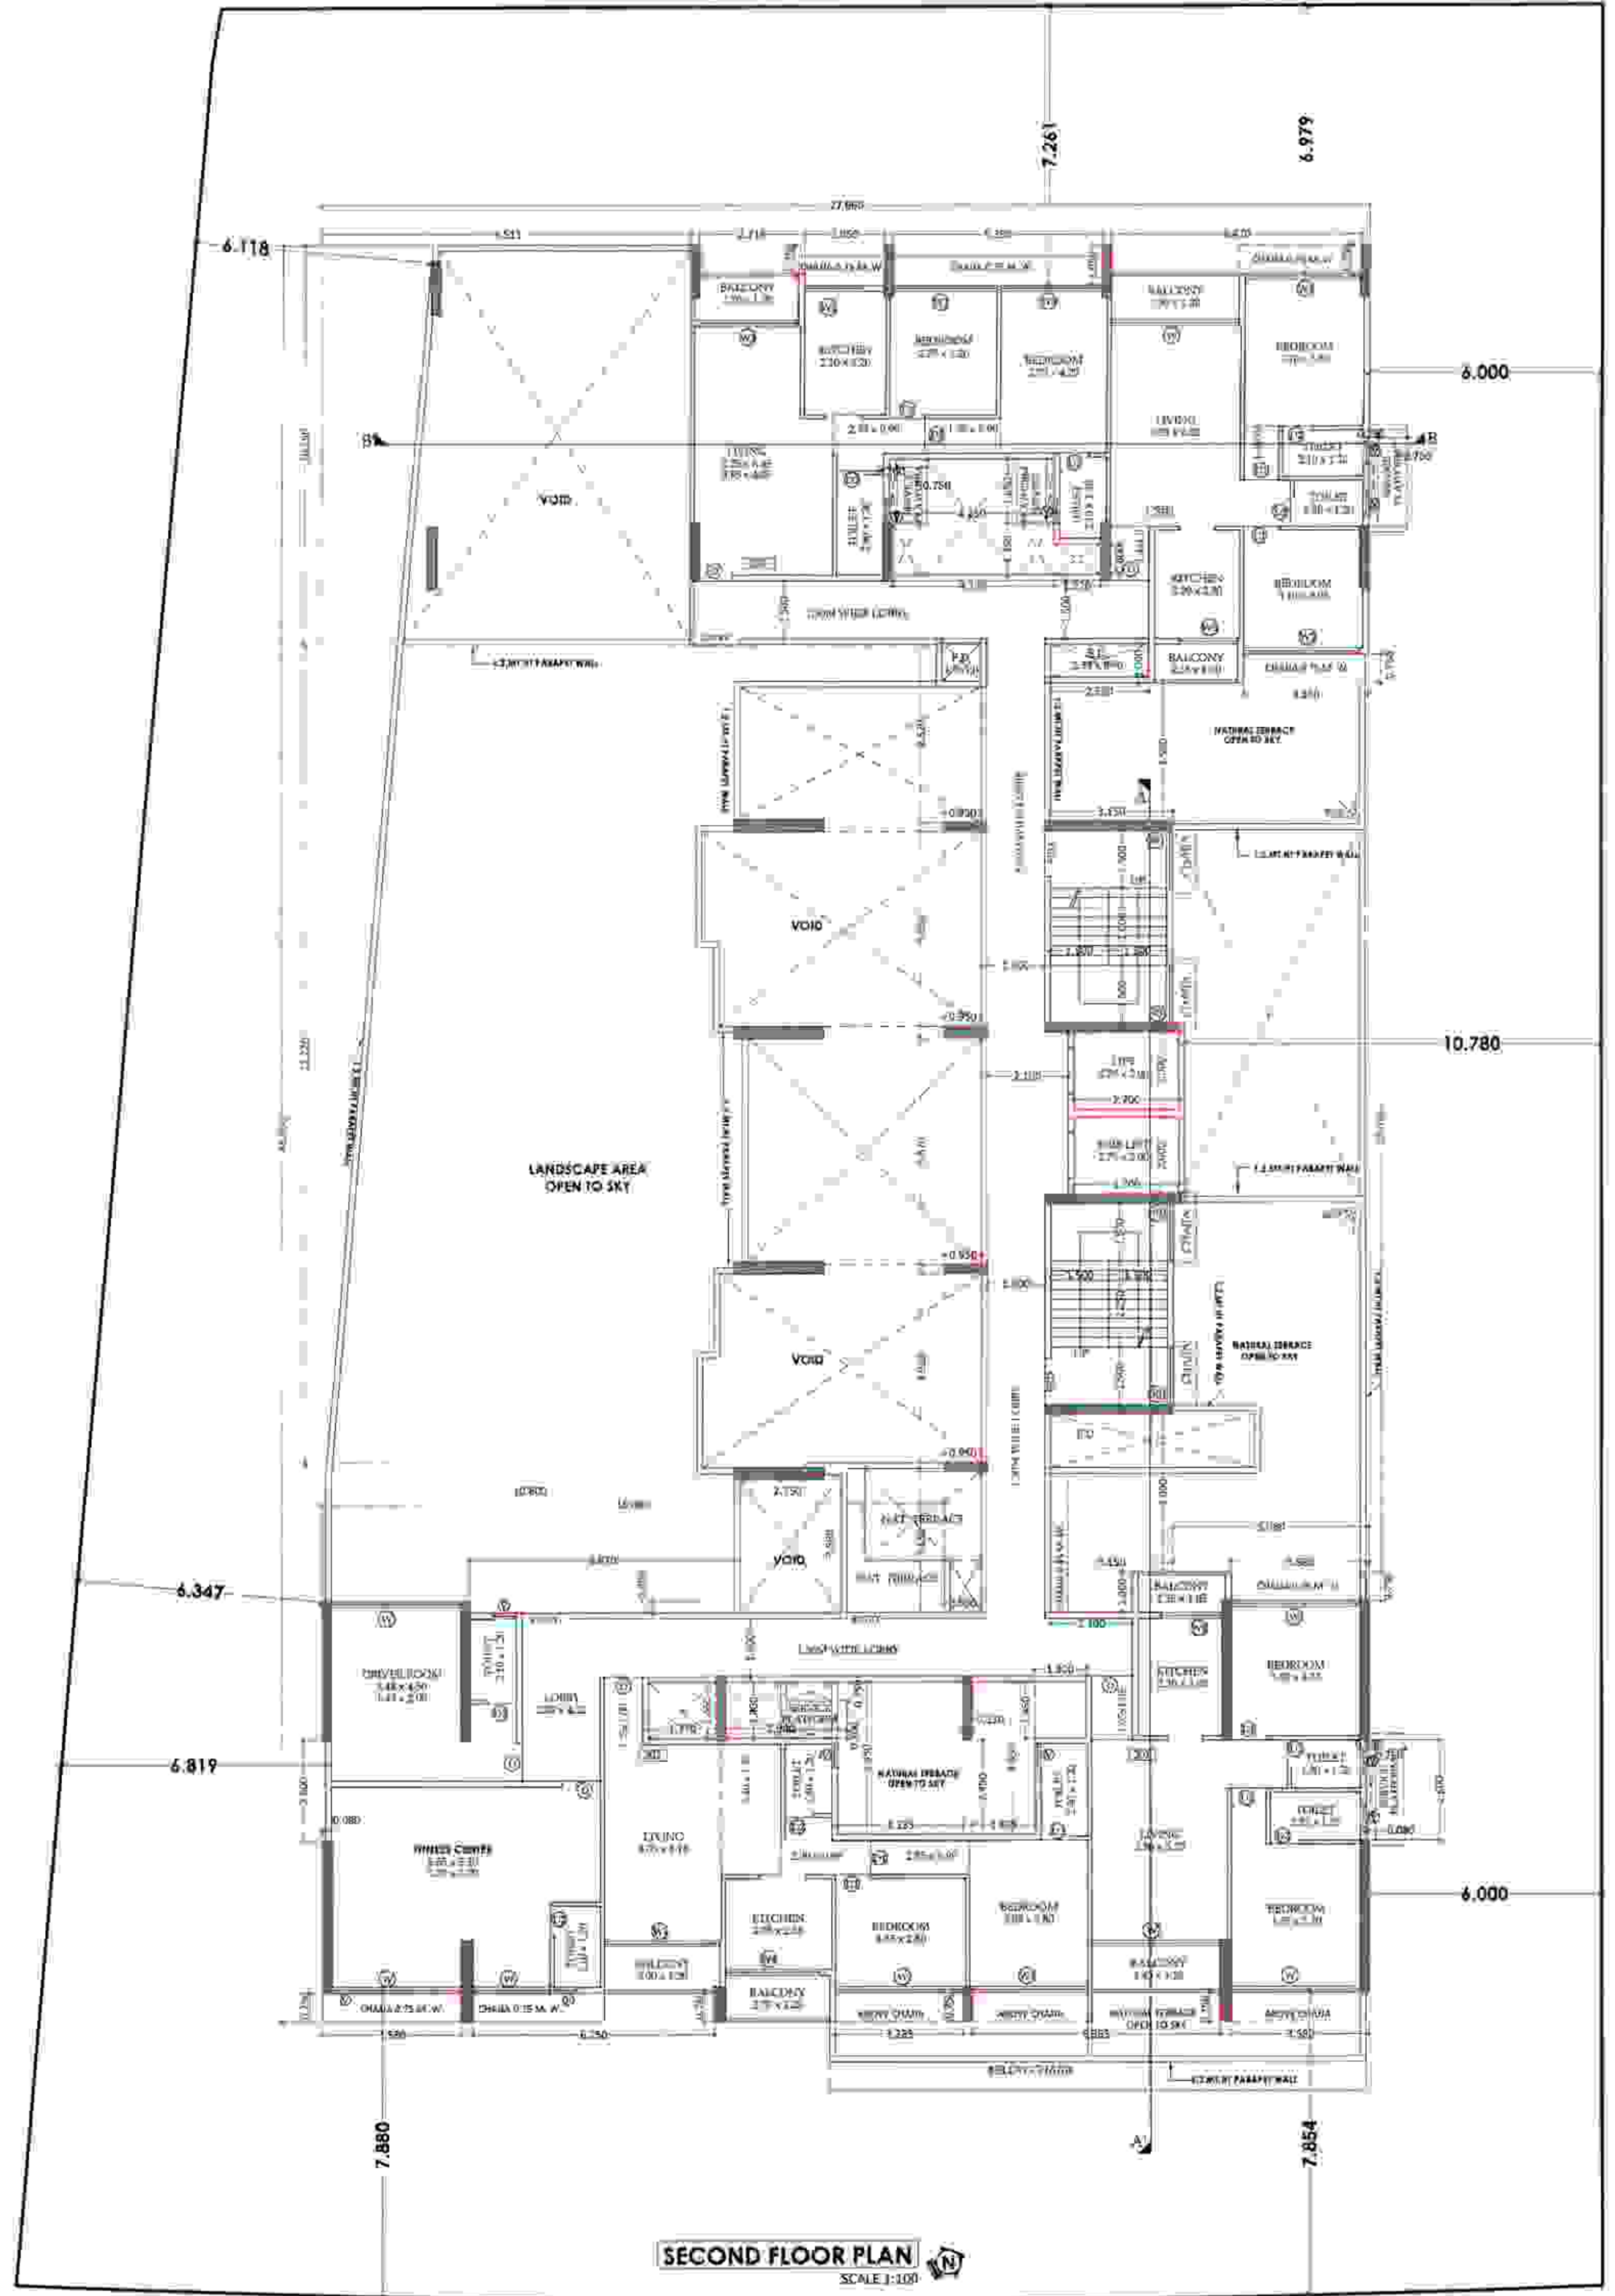

SECOND FLOOR PLAN
 SCALE: 1:100

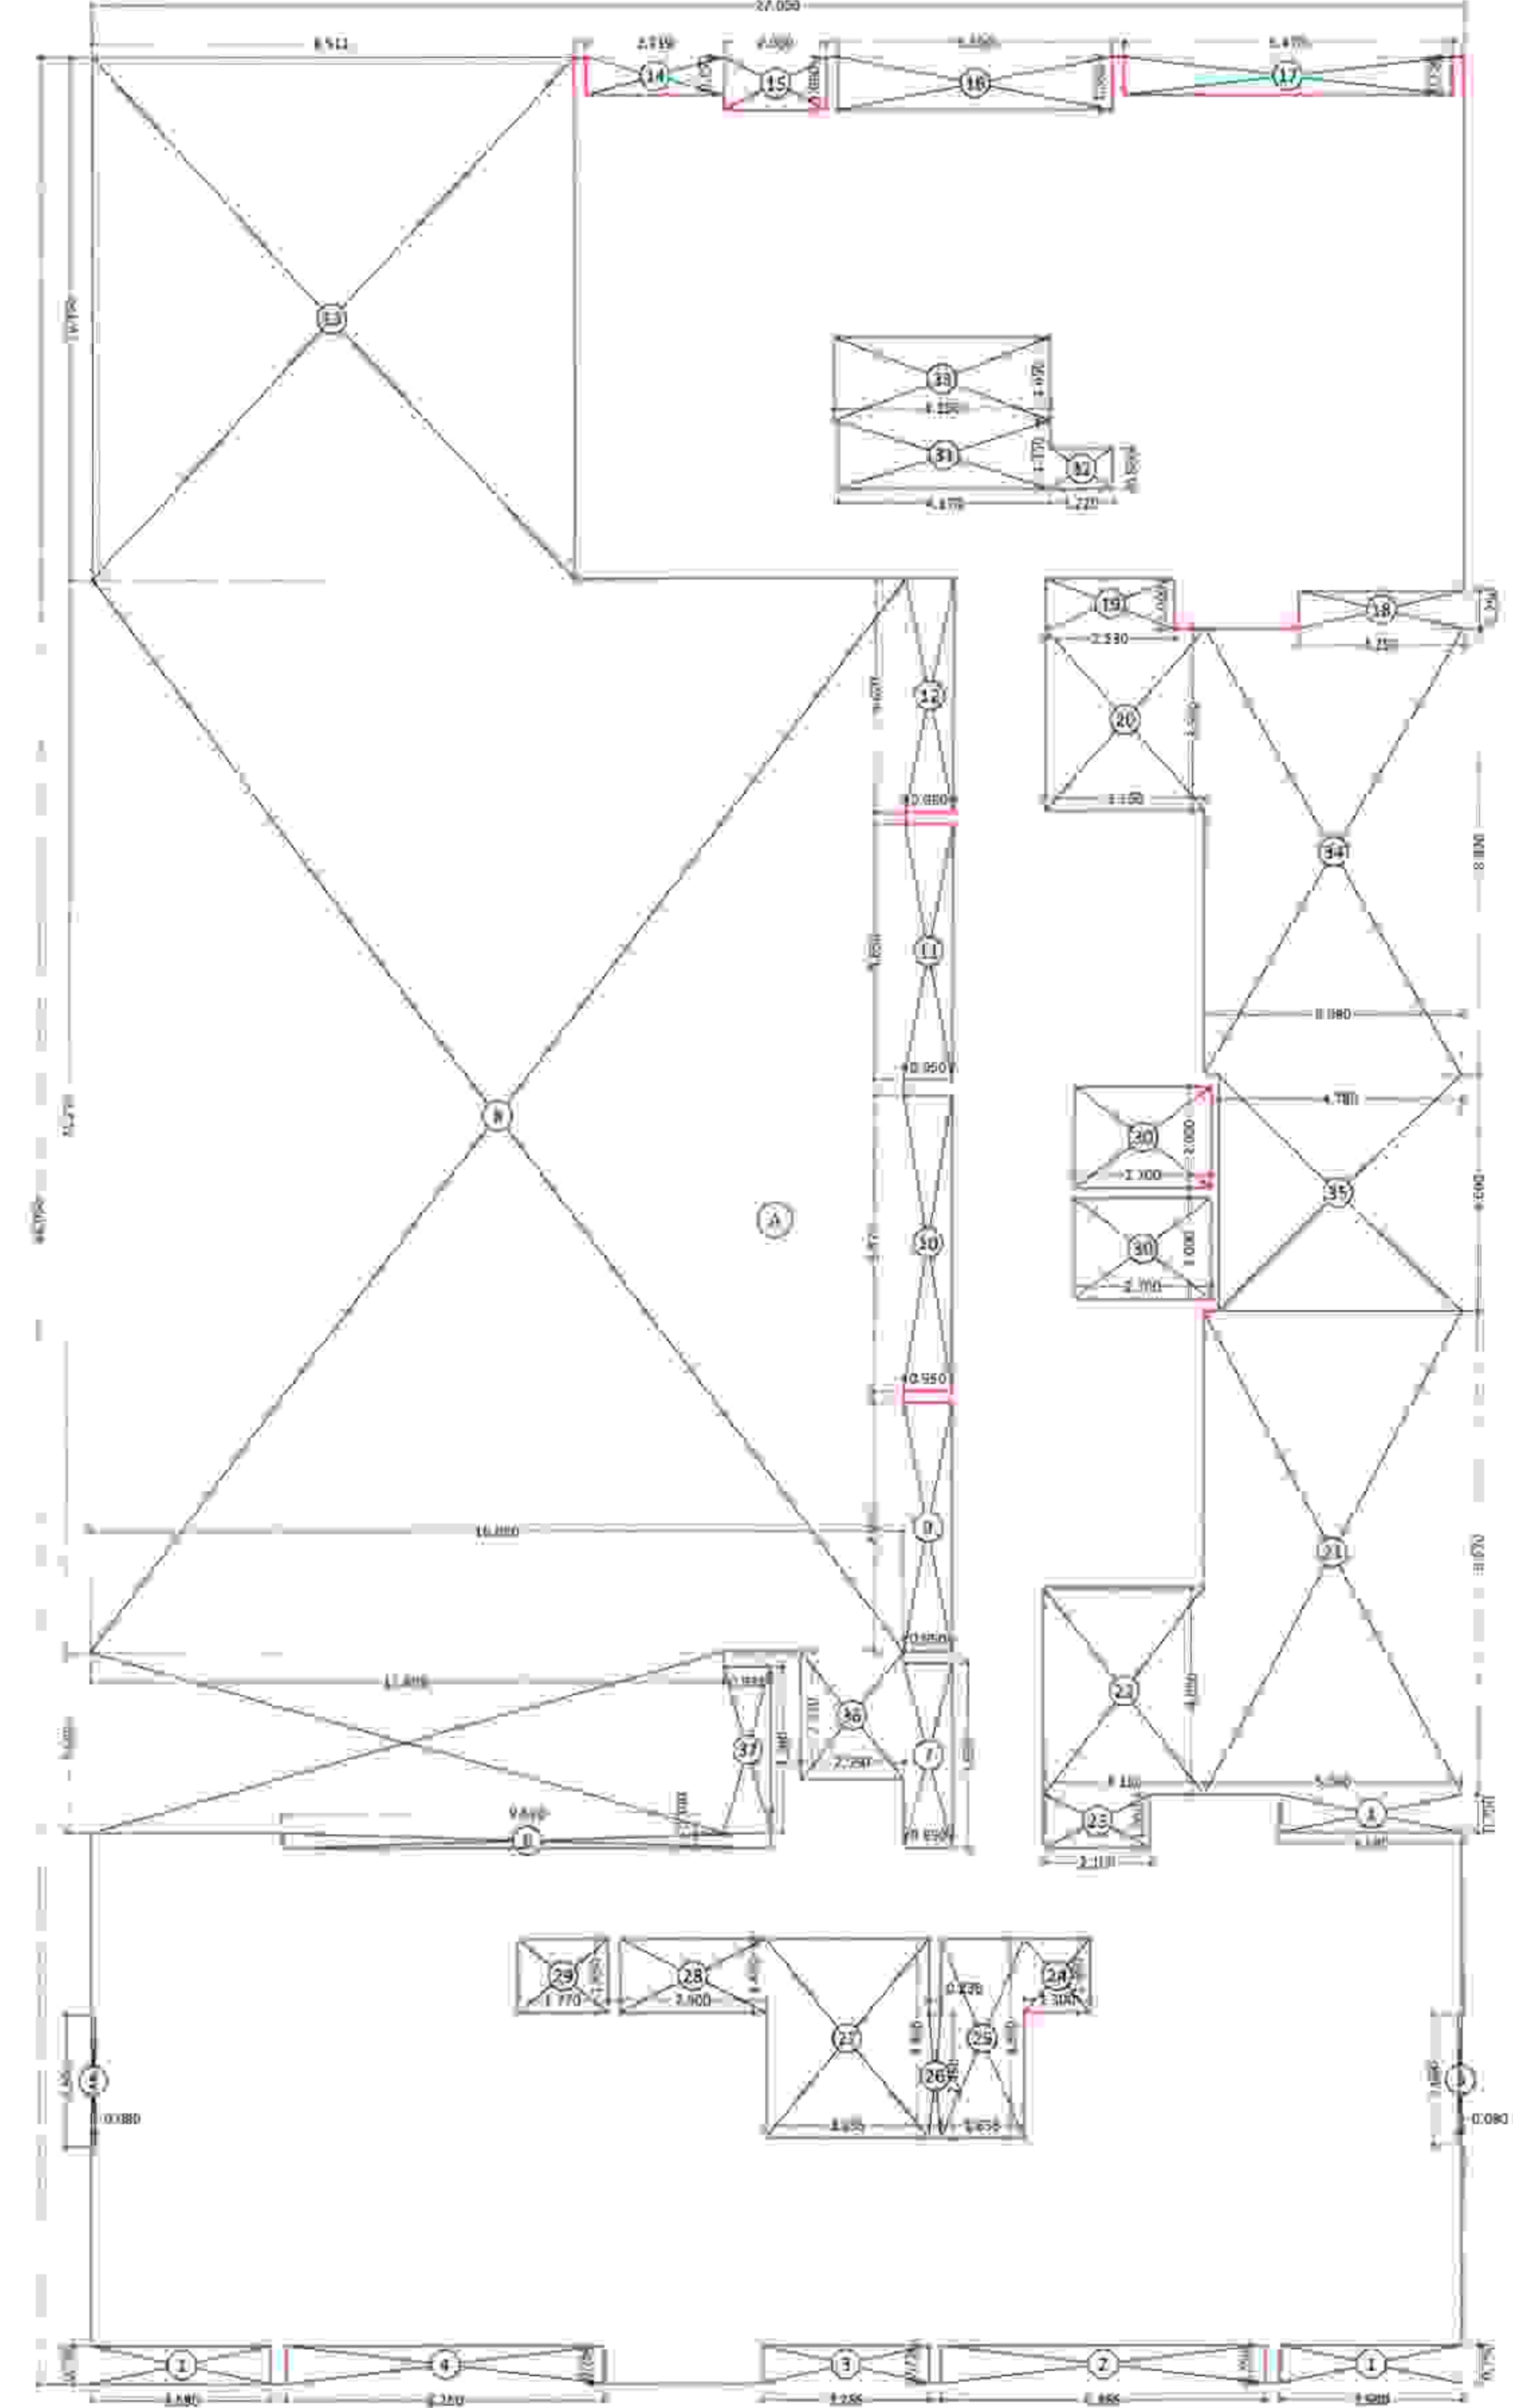

AREA DIAGRAM OF SECOND FLOOR
 SCALE: 1:100

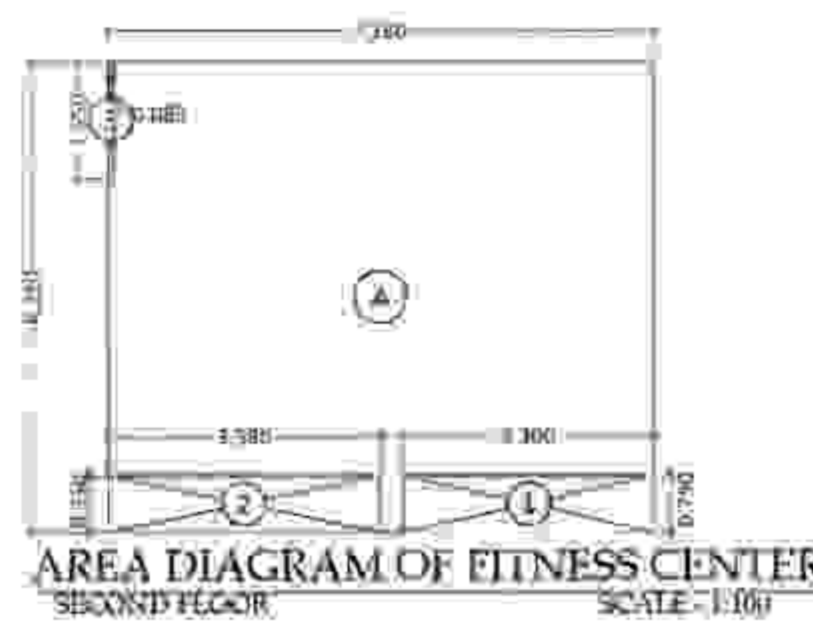



AREA DIAGRAM OF FITNESS CENTER
 SECOND FLOOR
 SCALE: 1:100

BUILT UP AREA CALCULATION
 FITNESS CENTER (2ND FLOOR)
 A 1.500 X 3.000 X 1 NO = 4.500 SQ.MT
 TOTAL ADDITION = 4.500 SQ.MT
 B 1.000 X 1.000 X 1 NO = 1.000 SQ.MT
 C 1.000 X 1.000 X 1 NO = 1.000 SQ.MT
 TOTAL BUILT UP AREA (Y) = 12.000 SQ.MT

NAME, ADDRESS & SIGN OF OWNER
 M/s. Bhagwati Ventures Through its Partners
 Mr. Kailash, Shreehari Vihar & Offices, Vashi
 for BHAGWATI VENTURES Mr. BHAGWATI VENKAT
 Authorised Signatory Authorised Signatory


NAME, ADDRESS & SIGN OF ARCHITECT
 ANIL KUMAR B. PATIL
 CA/2014/20142
 Mr. Anil Kumar B. Patil
 (Reg. No. CA/2014/63383)

DESTINATION
 ARCHITECTURE INTERIOR DESIGNS
 OFFICE NO-10, GROUND FLOOR, GREAT EASTERN SUMMIT WING-B,
 PLOT NO 66, SECTOR-15, C.A.D. BELAPUR, NAVI, MUMBAI. 400114
 Call : 022-40126329 & 022-41374523
 www.destinationarchitects.com / destinationindia@gmail.com
 JOB NO. DRG. NO. - SCALE. DRAWN BY. DATE
 558 01 AS SHOWN GAURISH 15/02/2022

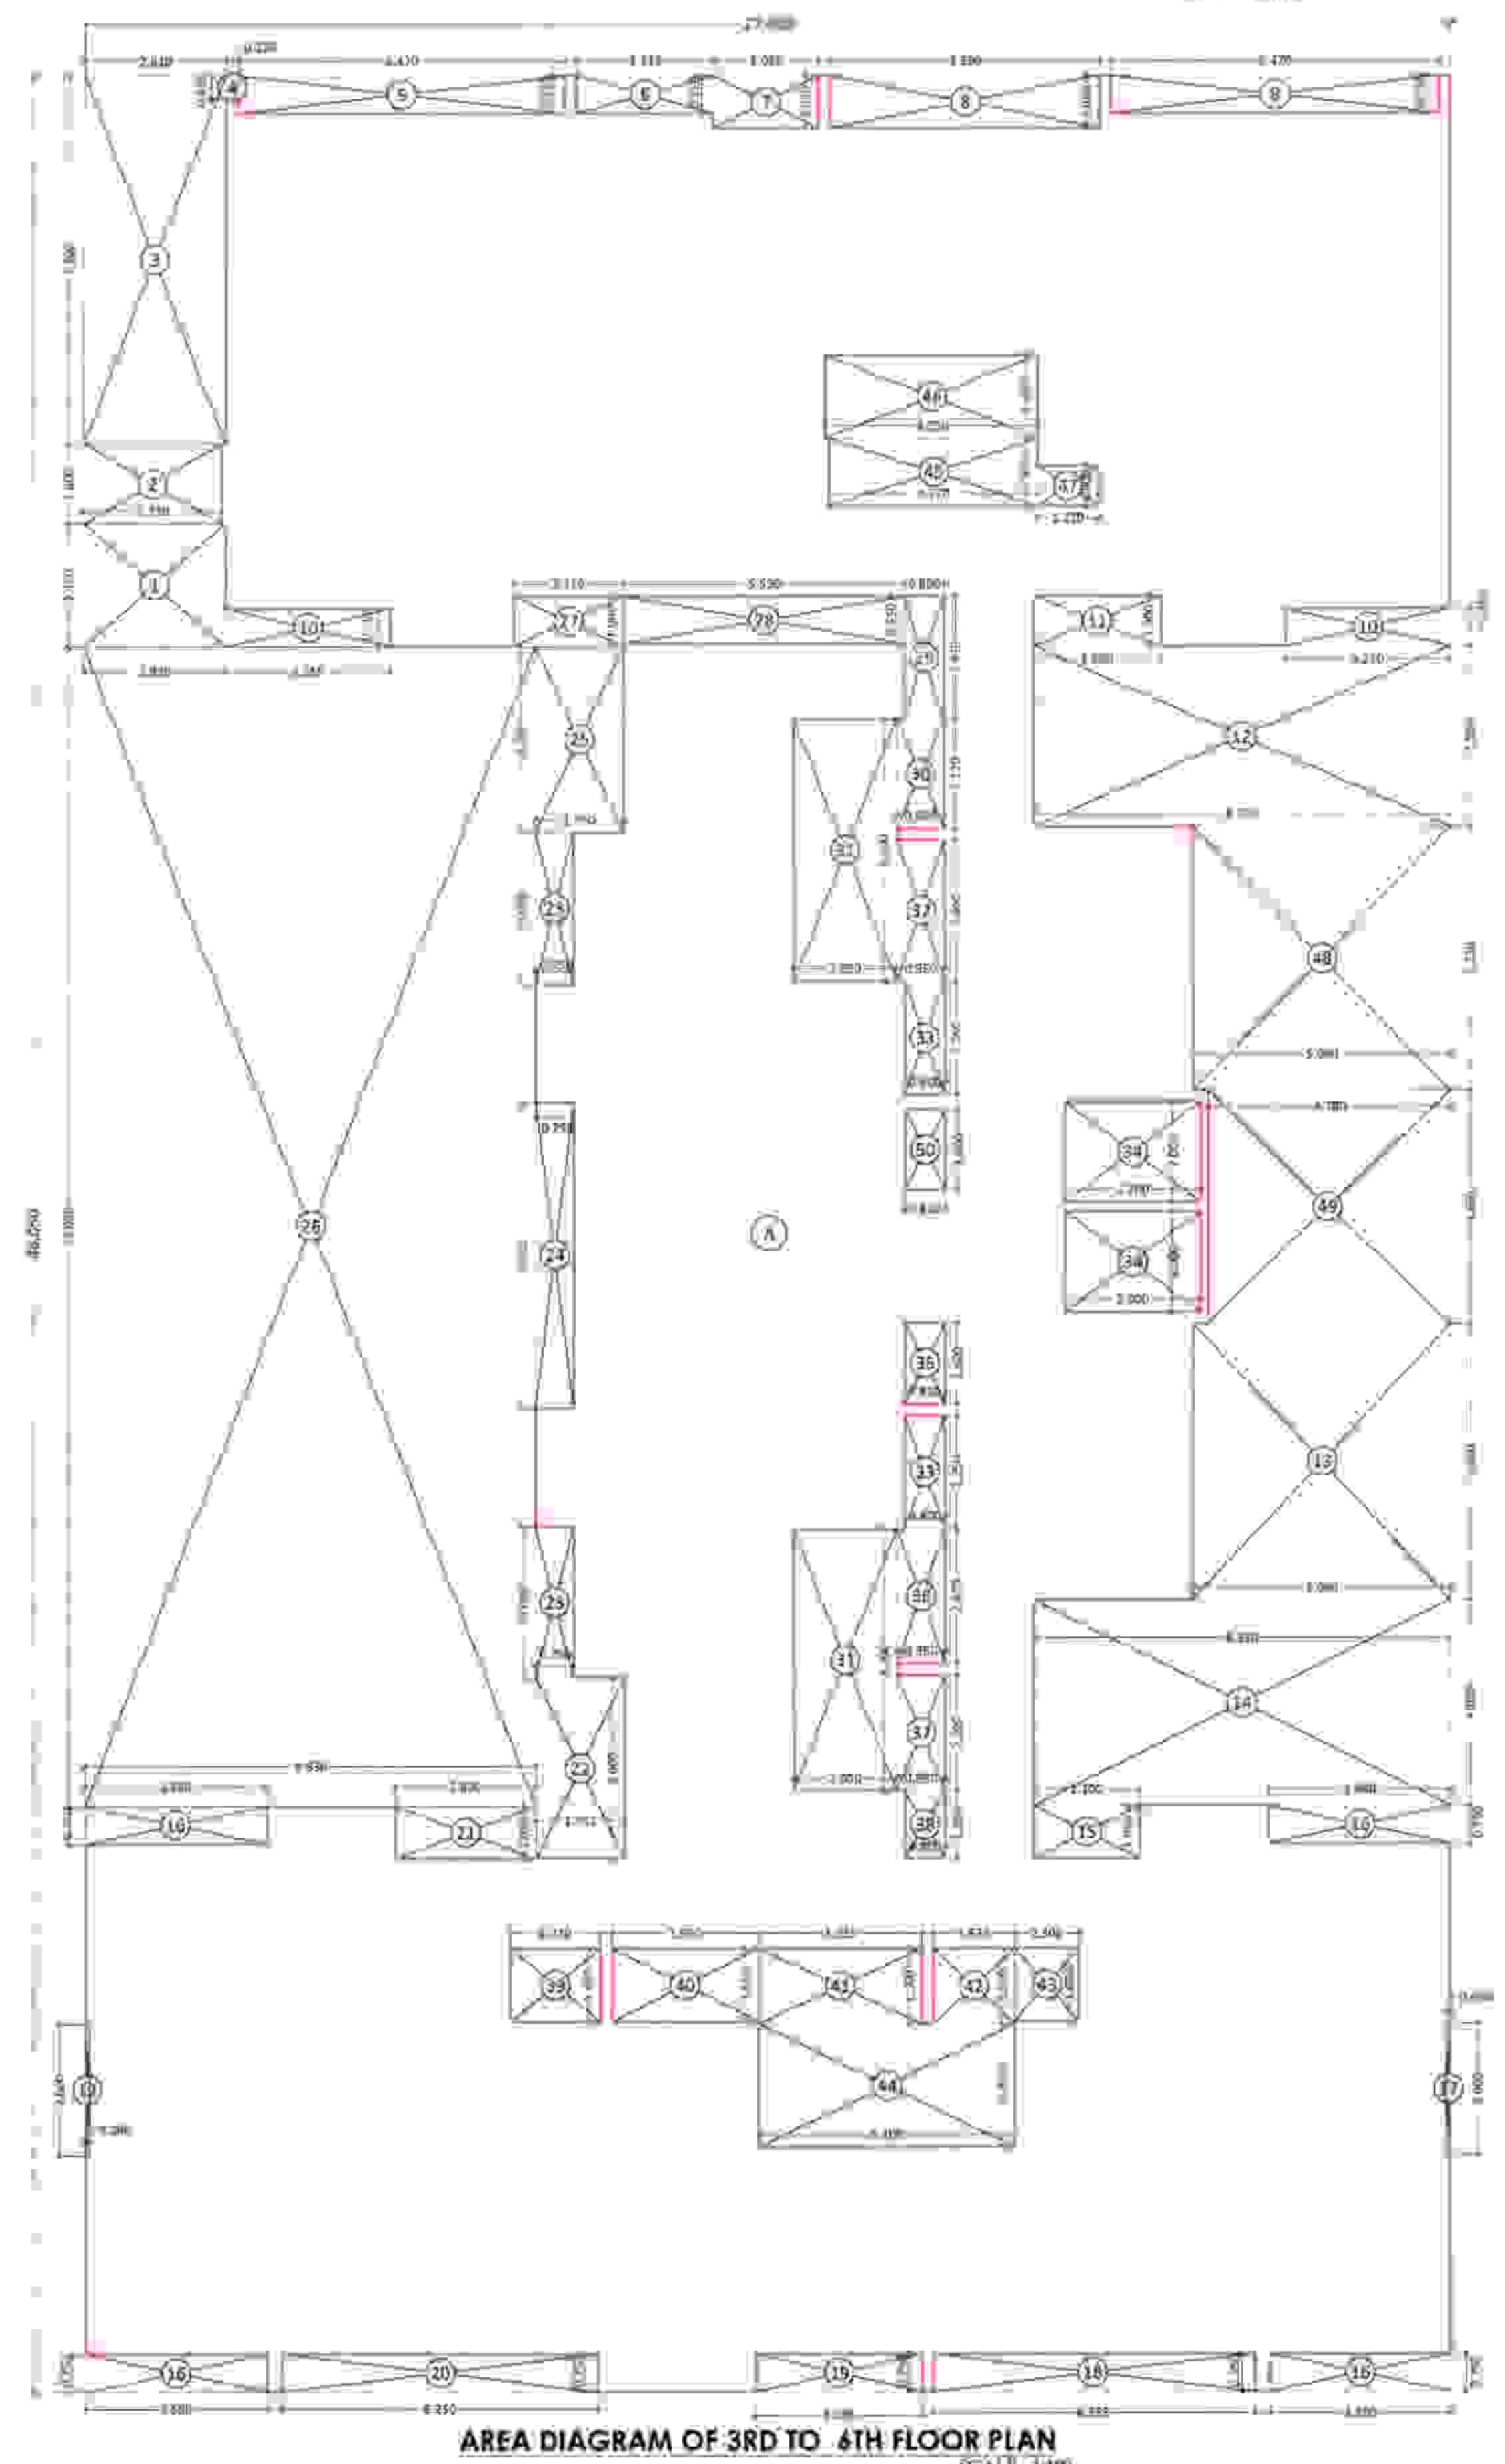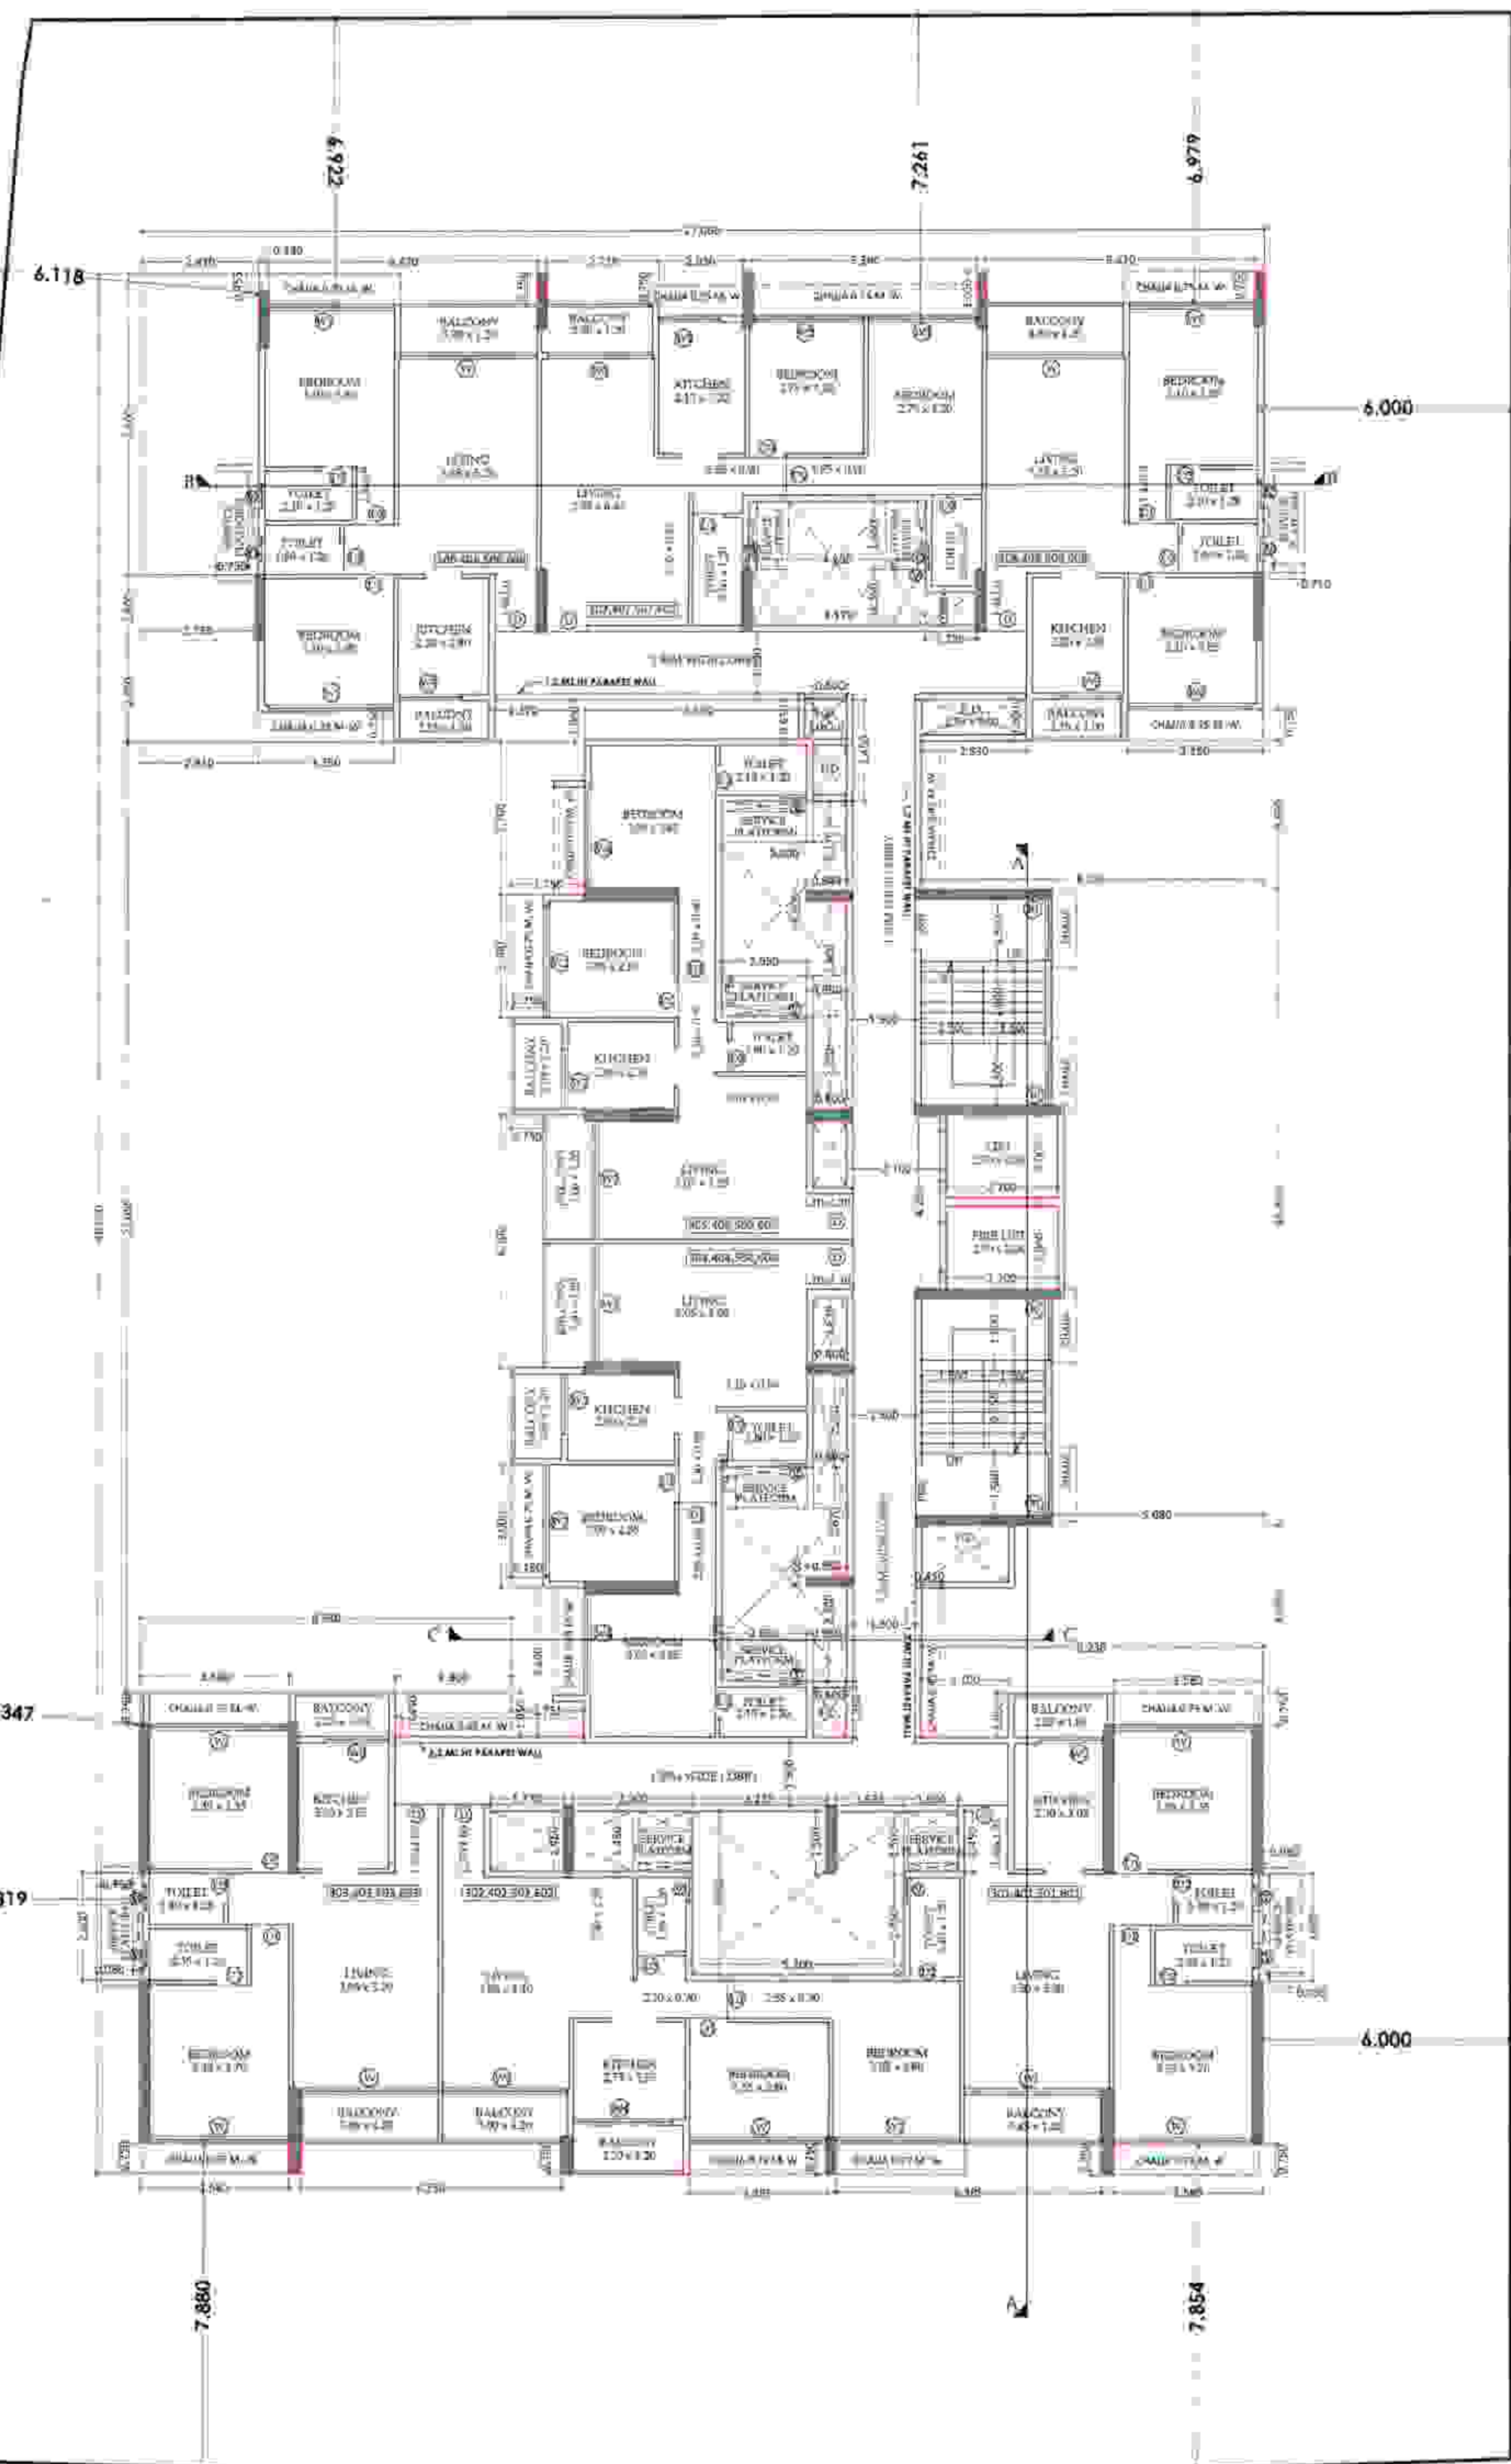

BUILT UP AREA CALCULATION

NO.	DESCRIPTION	AREA (SQ.M)	TOTAL BUILT UP AREA (SQ.M)
1	2.810 x 2.000 x 1.000	5.620	5.620
2	2.740 x 1.400 x 1.000	3.836	9.456
3	2.840 x 0.700 x 1.000	1.988	11.444
4	2.740 x 0.700 x 1.000	1.918	13.362
5	2.870 x 0.700 x 1.000	2.009	15.371
6	2.790 x 0.700 x 1.000	1.953	17.324
7	2.800 x 1.000 x 1.000	2.800	20.124
8	2.810 x 1.000 x 1.000	2.810	22.934
9	2.870 x 0.700 x 1.000	2.009	24.943
10	2.870 x 0.700 x 1.000	2.009	26.952
11	2.870 x 0.700 x 1.000	2.009	28.961
50	2.870 x 0.700 x 1.000	2.009	107.312
TOTAL BUILT UP AREA (SQ.M)		107.312	

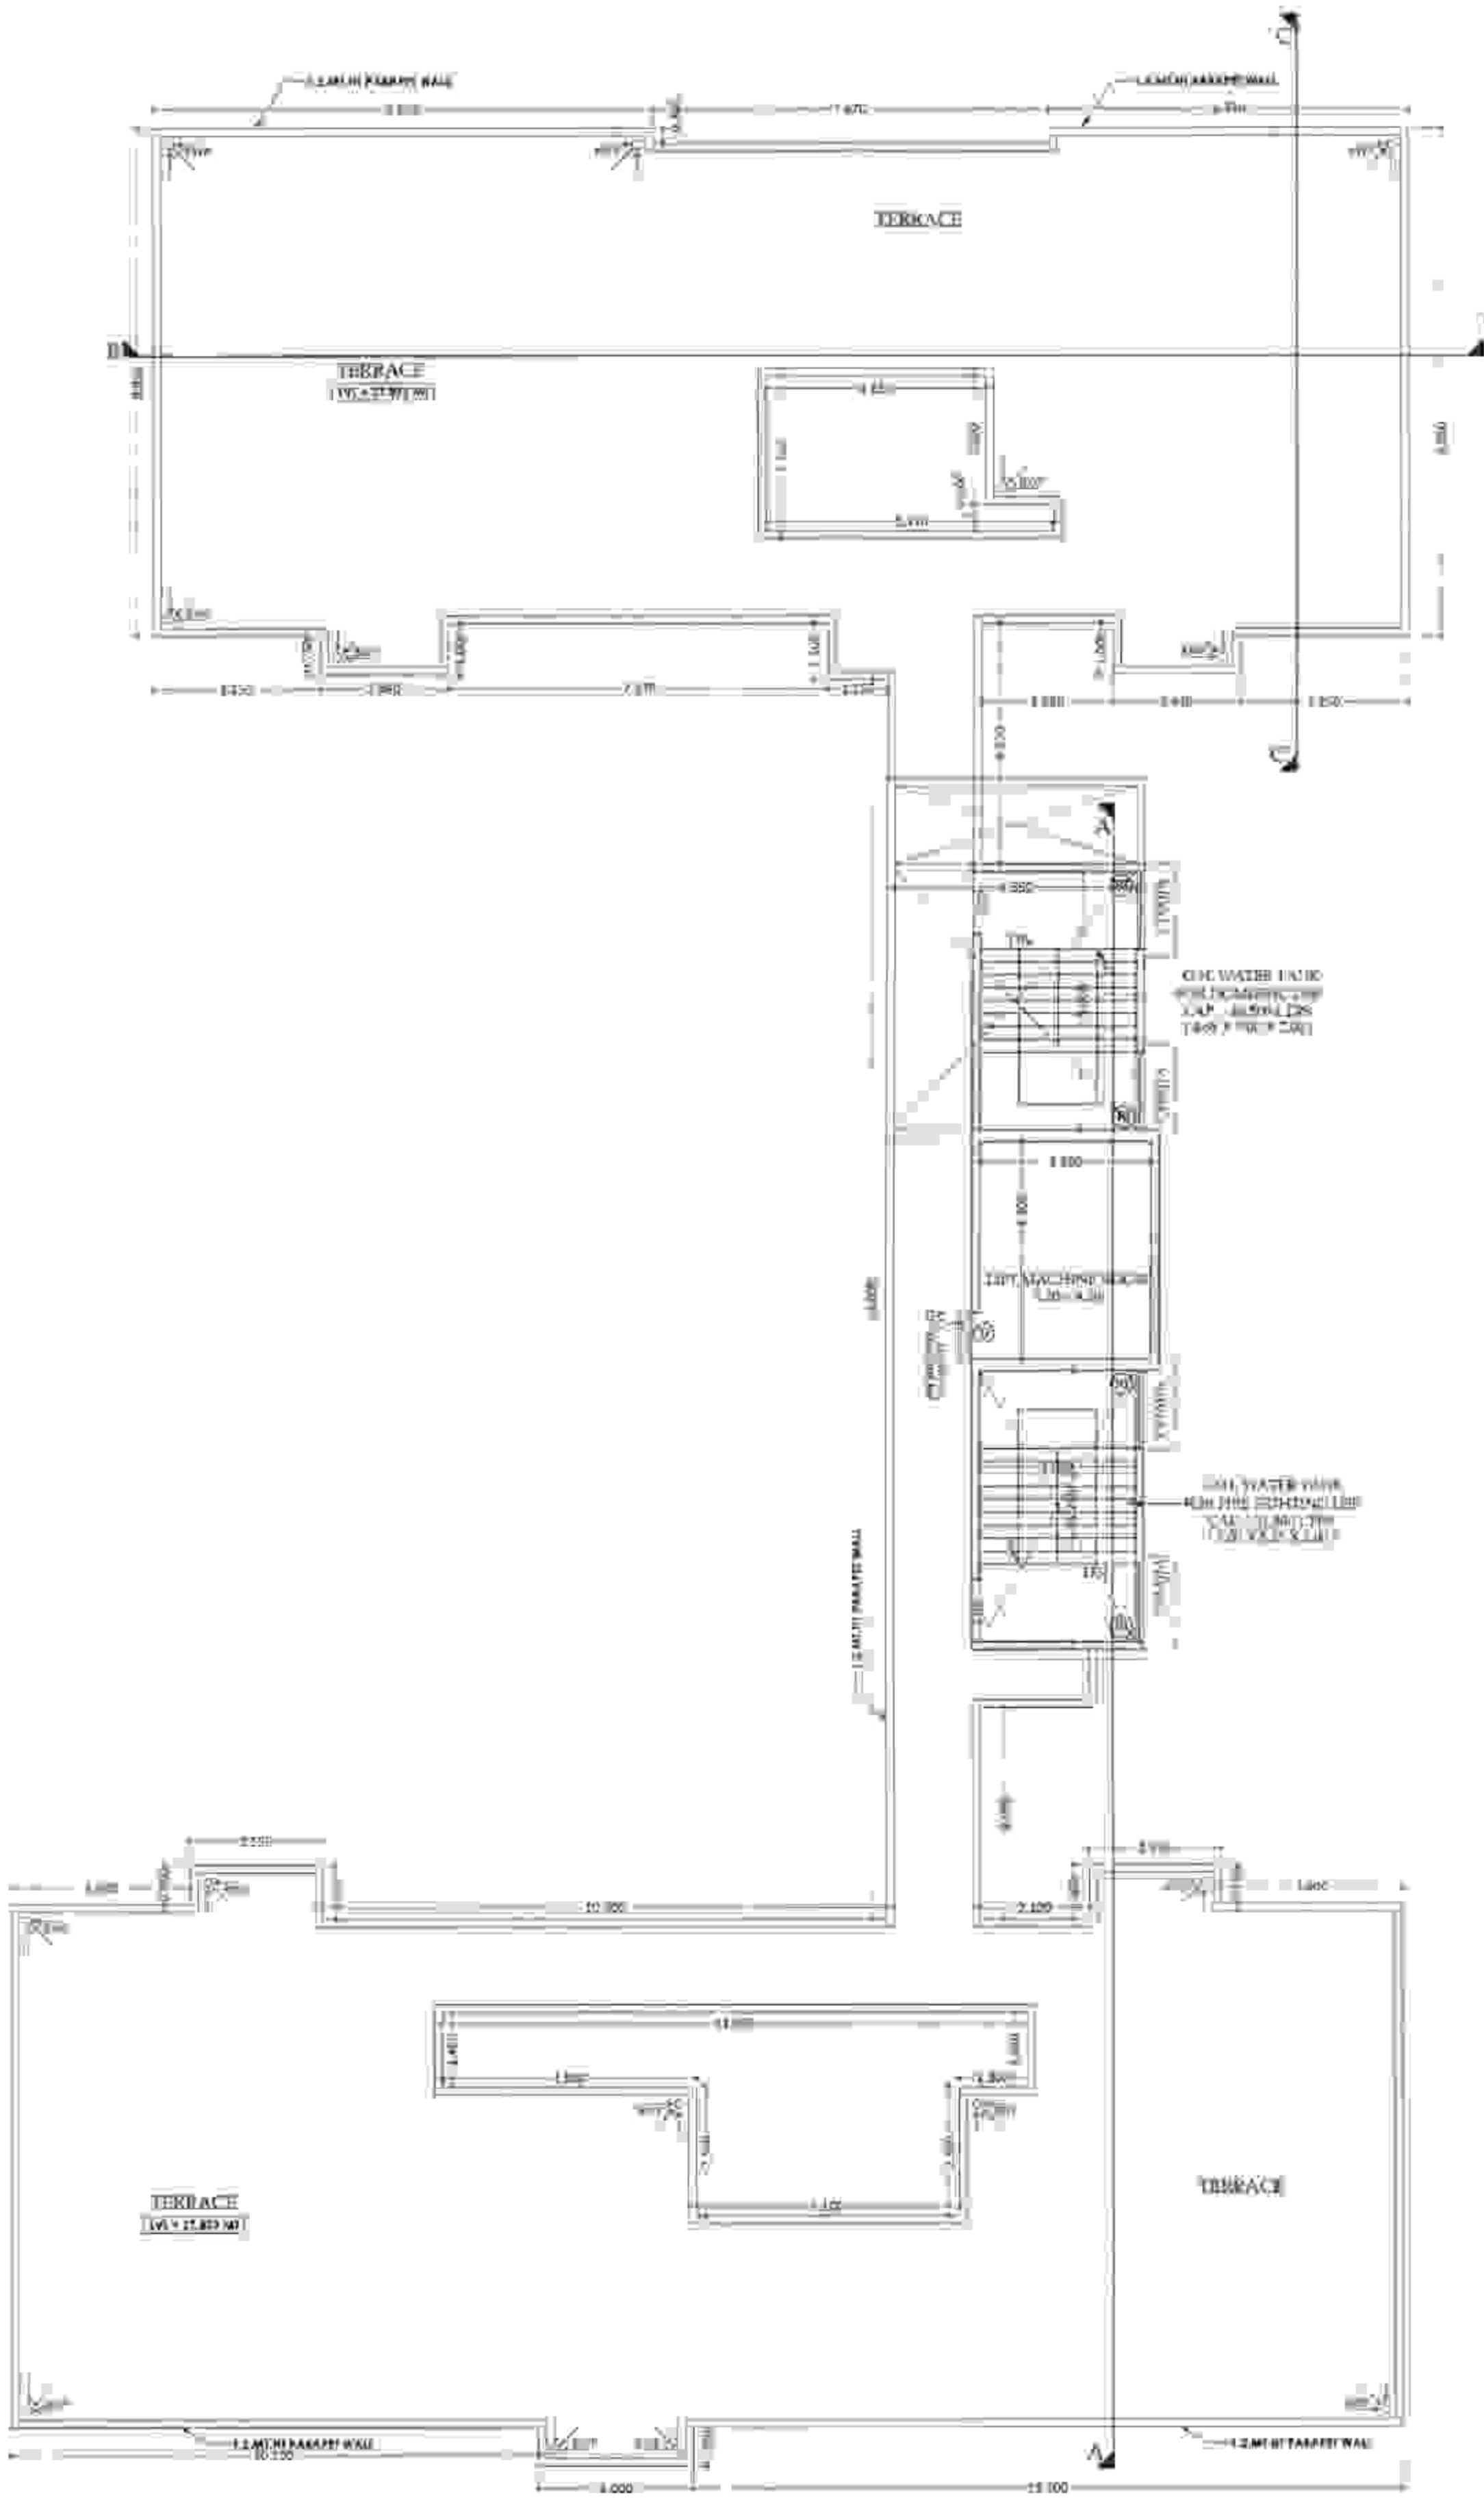

NAME, ADDRESS & SIGN OF OWNER
 M/s. Bhagwati Ventures Through its Partners
 (As: Main Shareholders & Other Five)


NAME, ADDRESS & SIGN OF ARCHITECT
 ARCHITECT: ANILKUMAR B. DWIVEDI
 REG. NO. CA/2014/63162

DESTINATION ARCHITECTURE INTERIOR DESIGNS
 OFFICE NO-15, GROUND FLOOR, GREAT EASTERN SUMMIT WING-B,
 PLOT NO-66, SECTOR-15, C.A.D. BEAUFUR, NAVI MUMBAI, 400104
 C.O.I.I. : 022-40124339 & 022-41376223
 www.destinationarchitects.com | destinationind@gmail.com


DATE: 15/02/2022

STAMPS OF APPROVAL OF PLANS


APPROVED SUBJECT TO THE CONDITION
 MENTIONED IN THE APPROVAL LETTER
 No. DC/COMM/2017/11100/2017/001/001
 Dtd. 12/08/2017
 Approved Under (37)
 2009 of Maharashtra Act
 Regional Director, MRD
 No. 10, 2nd Floor
 1000-Garden, High Street

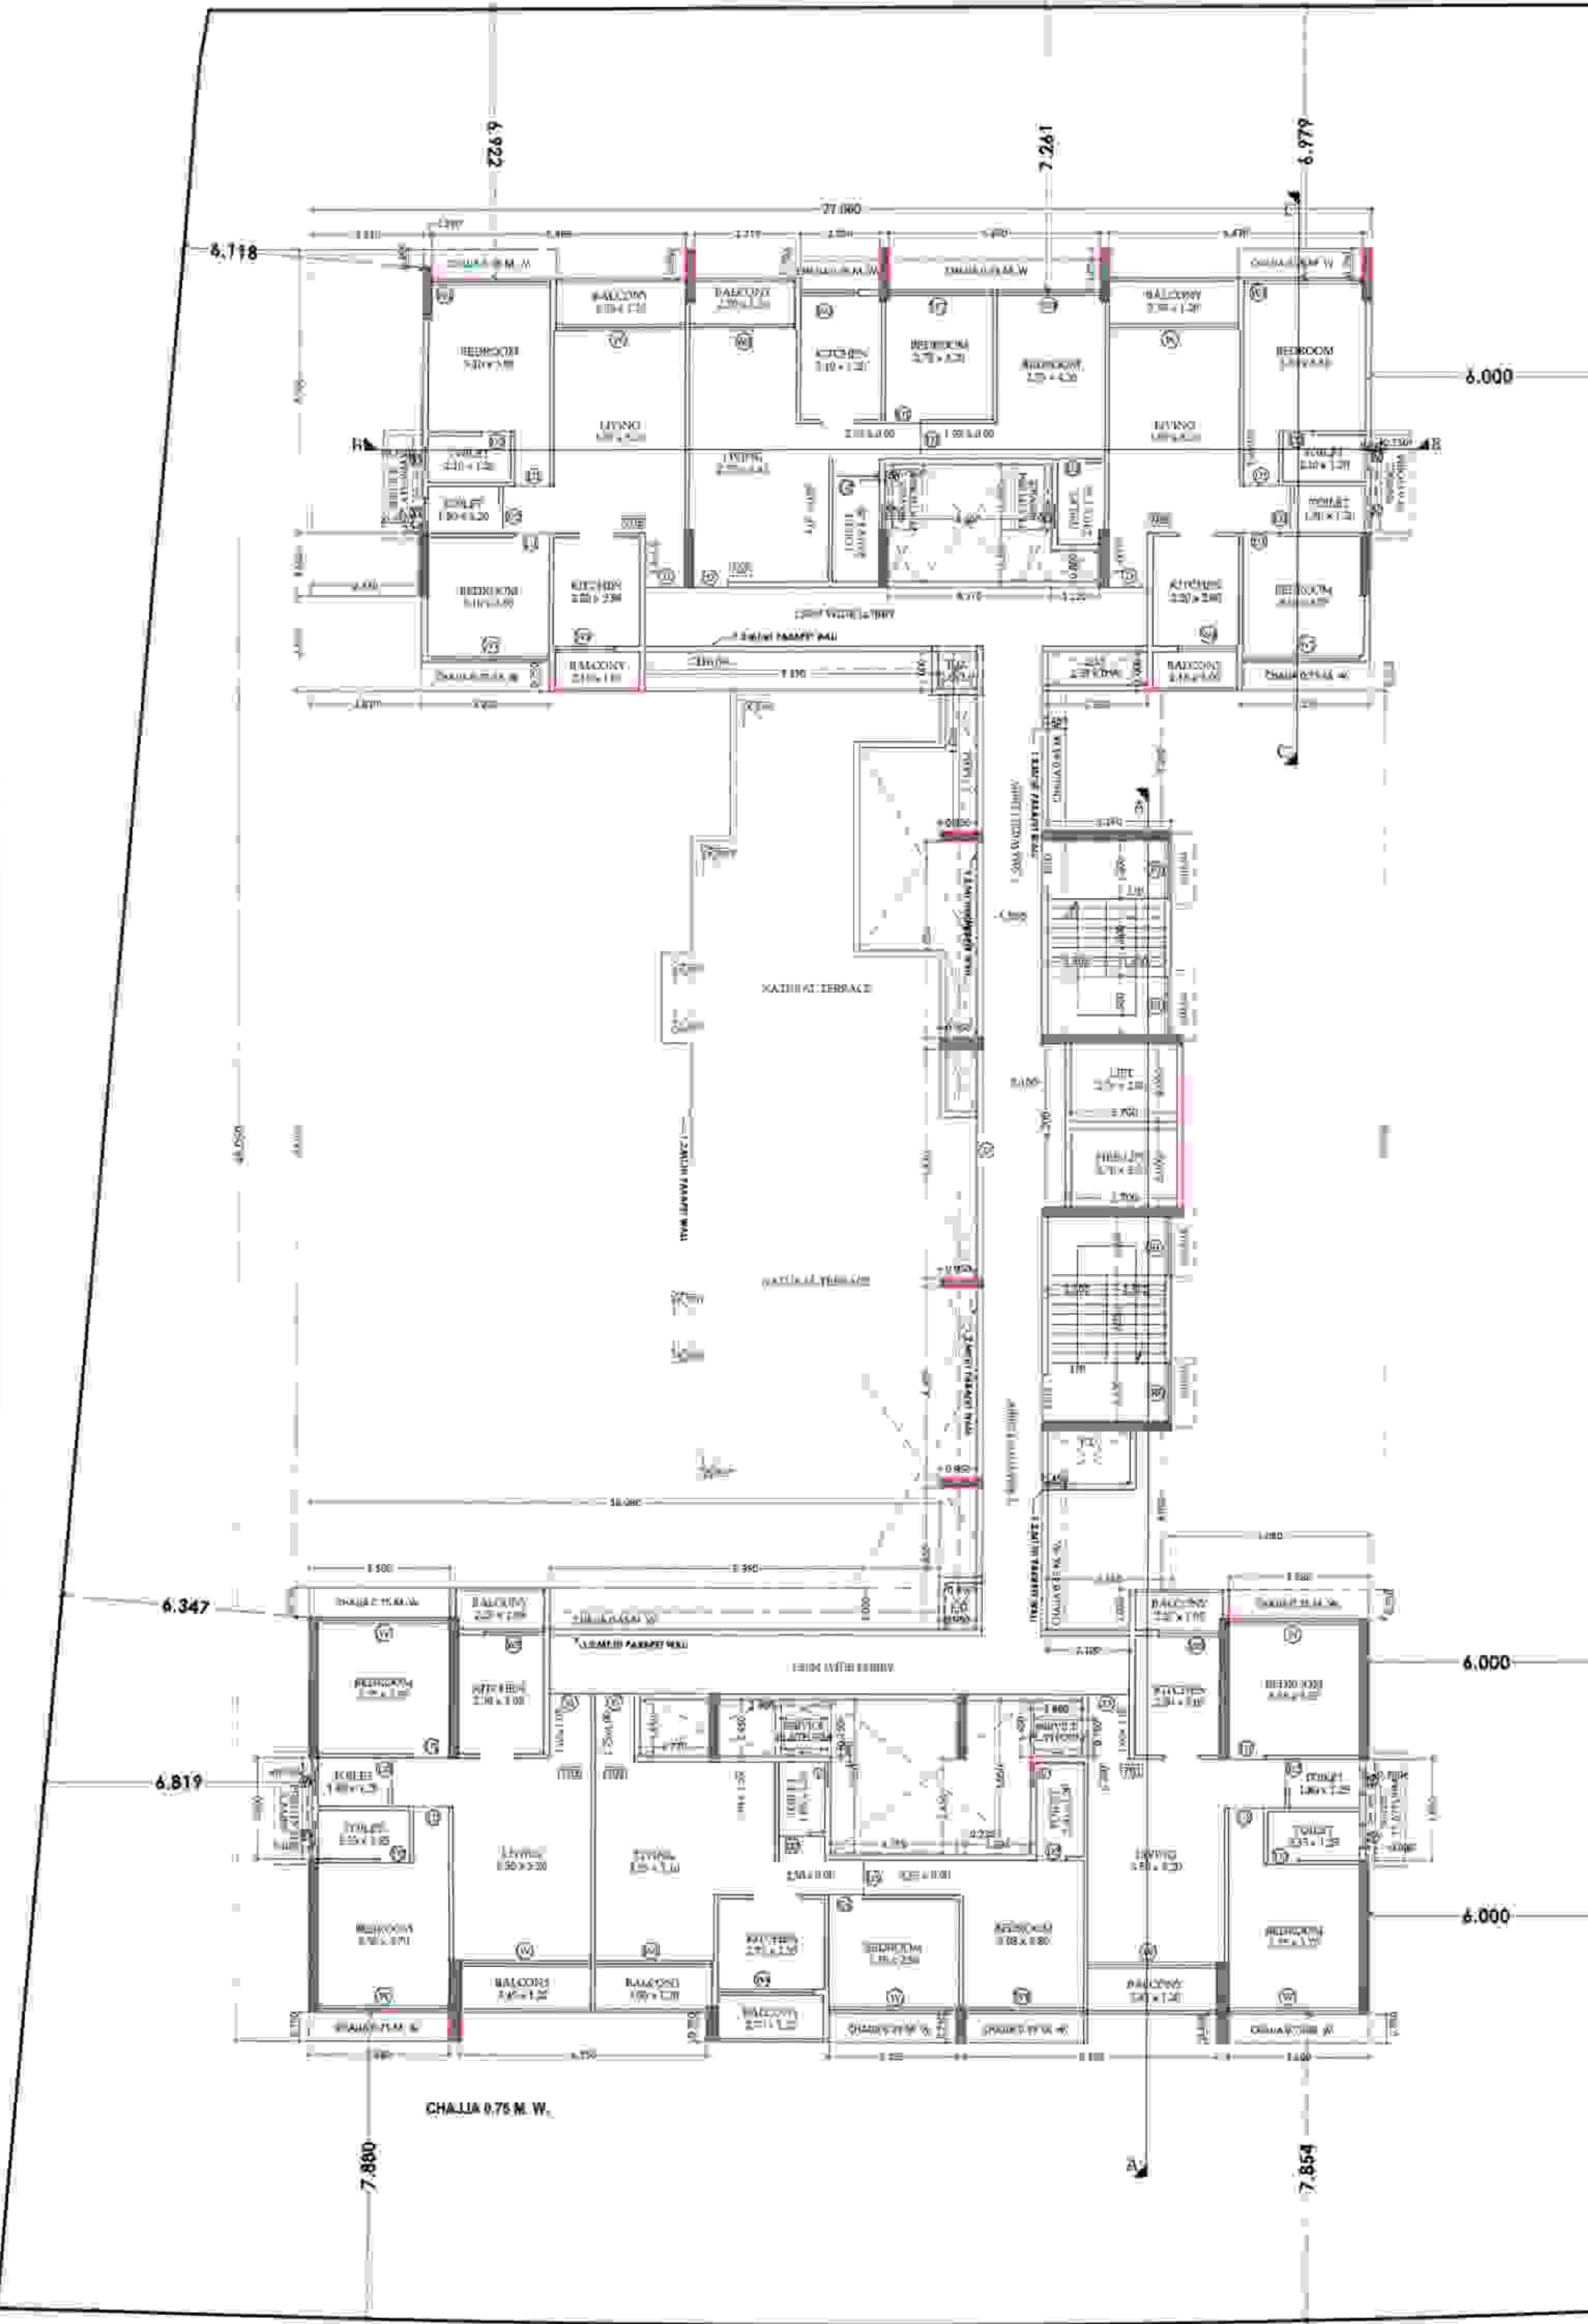

SEVENTH FLOOR PLAN
SCALE: 1:100

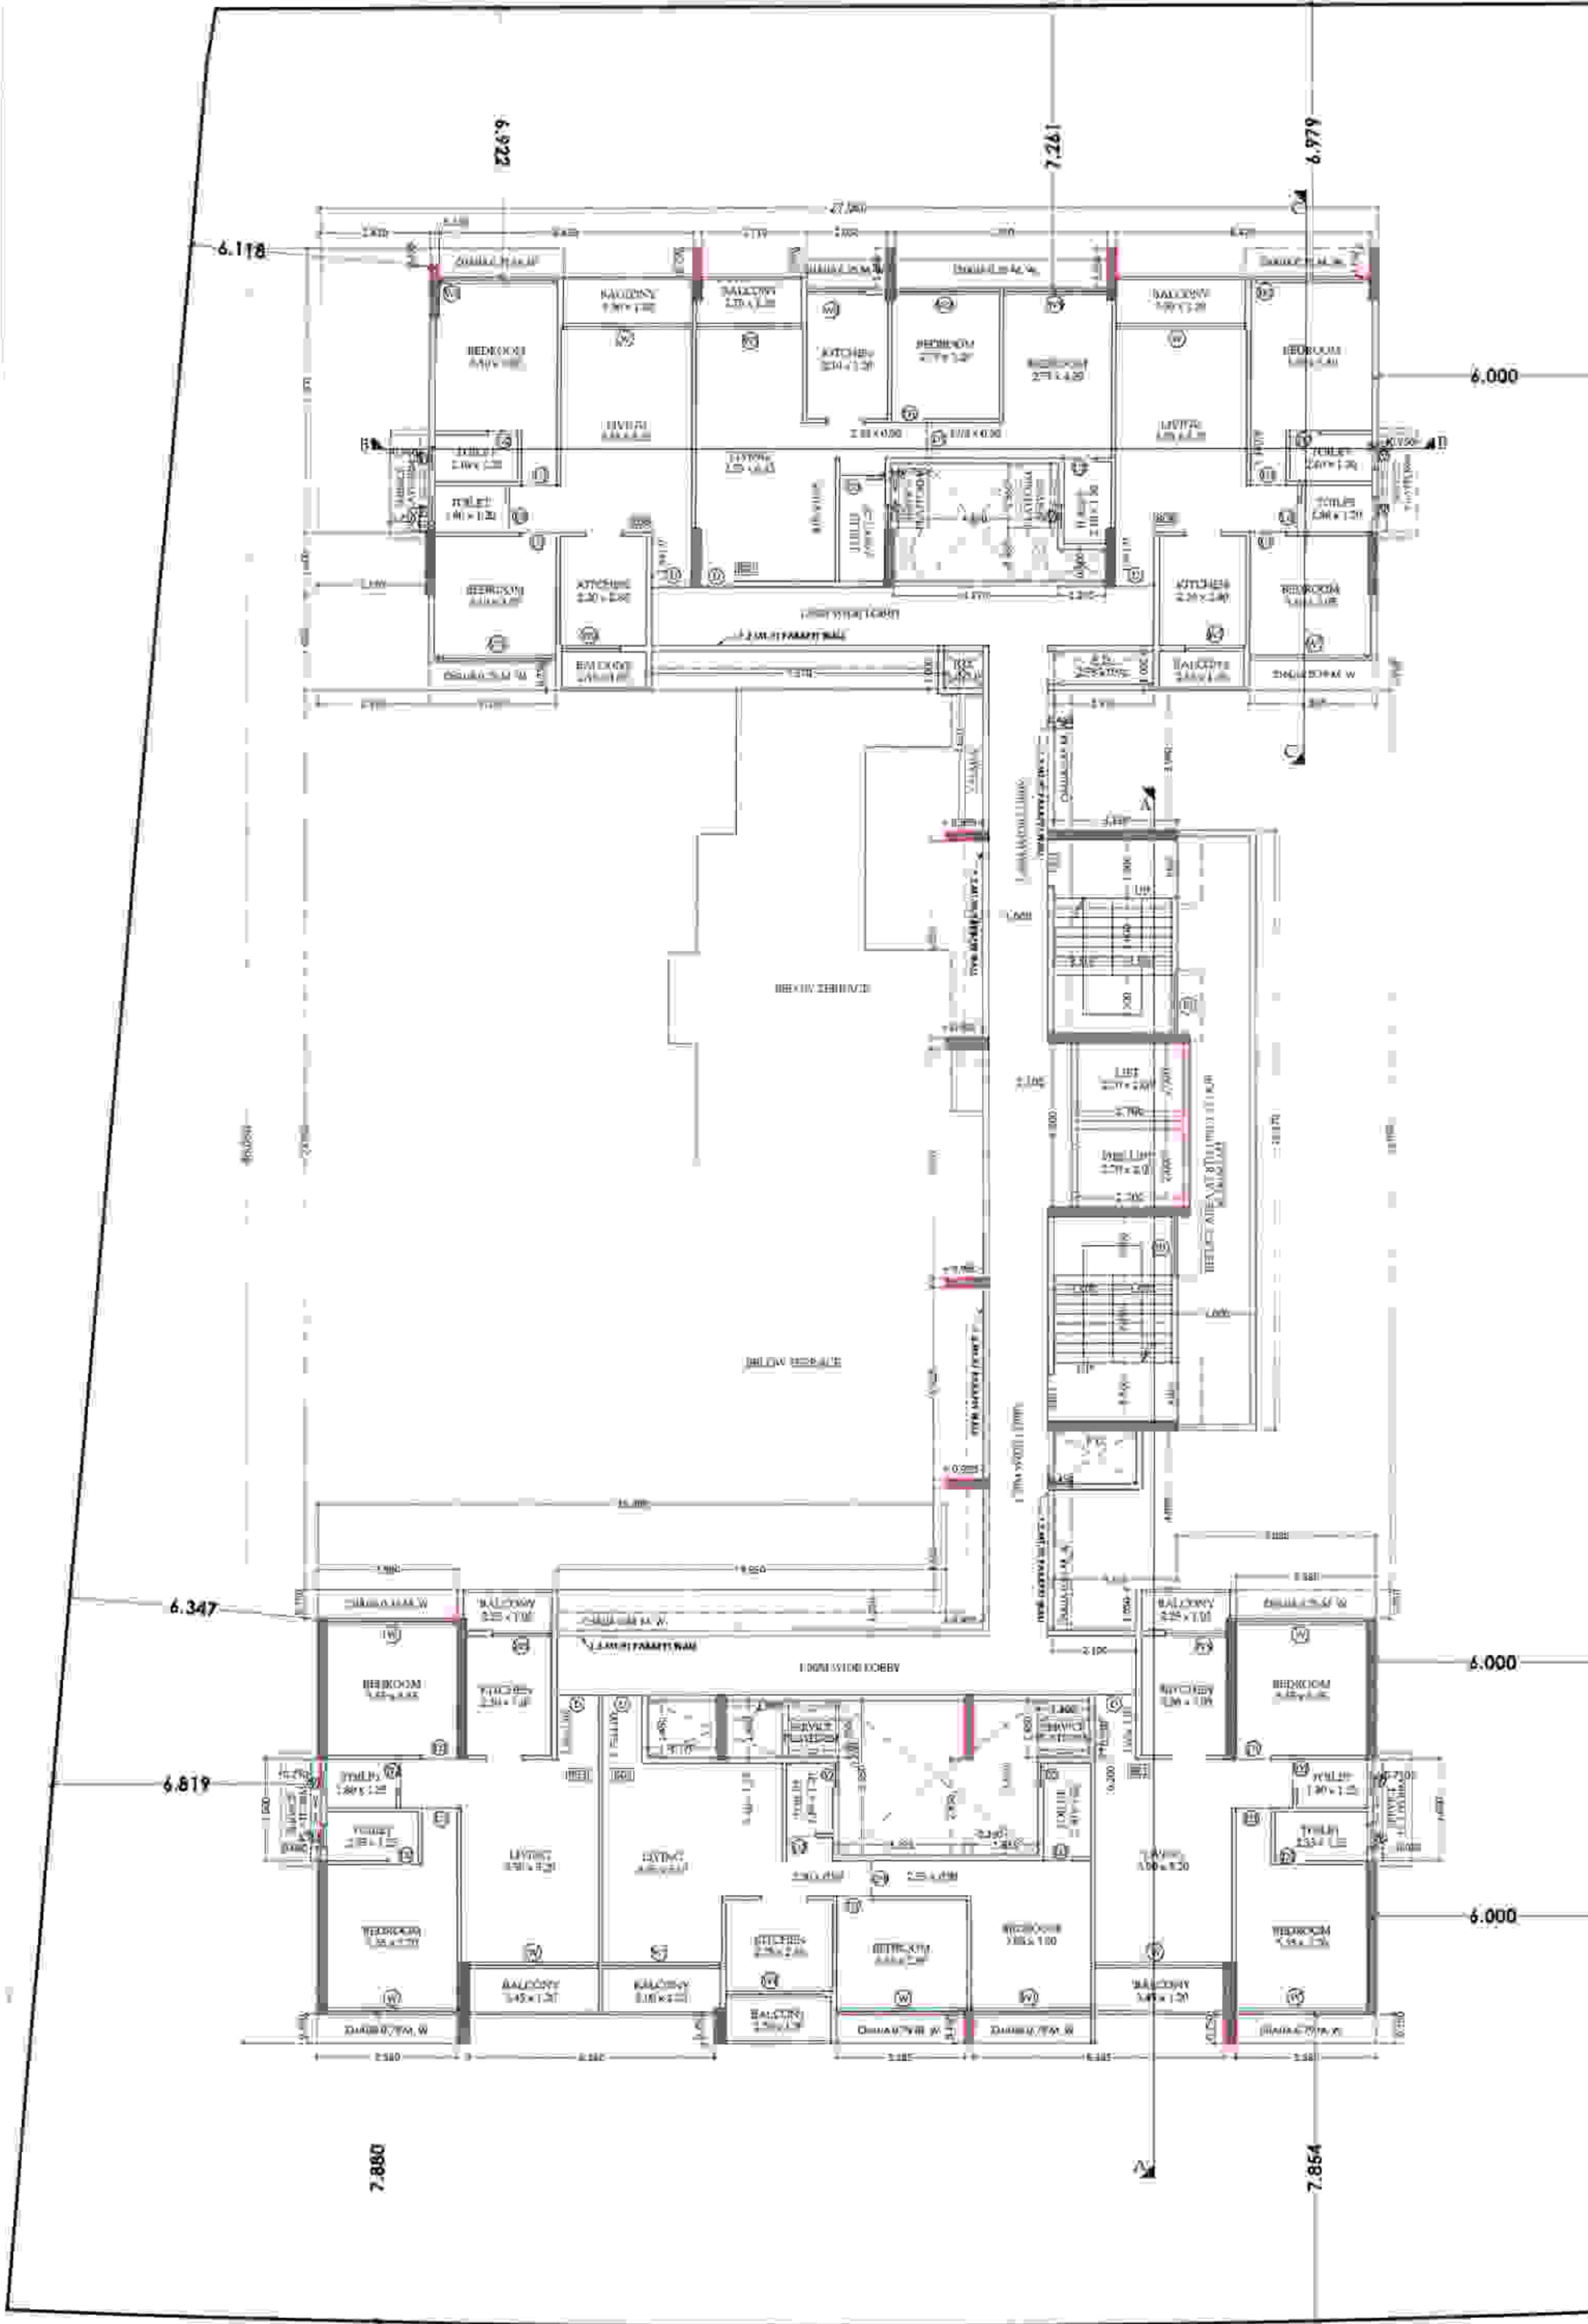

EIGHTH FLOOR PLAN
SCALE: 1:100

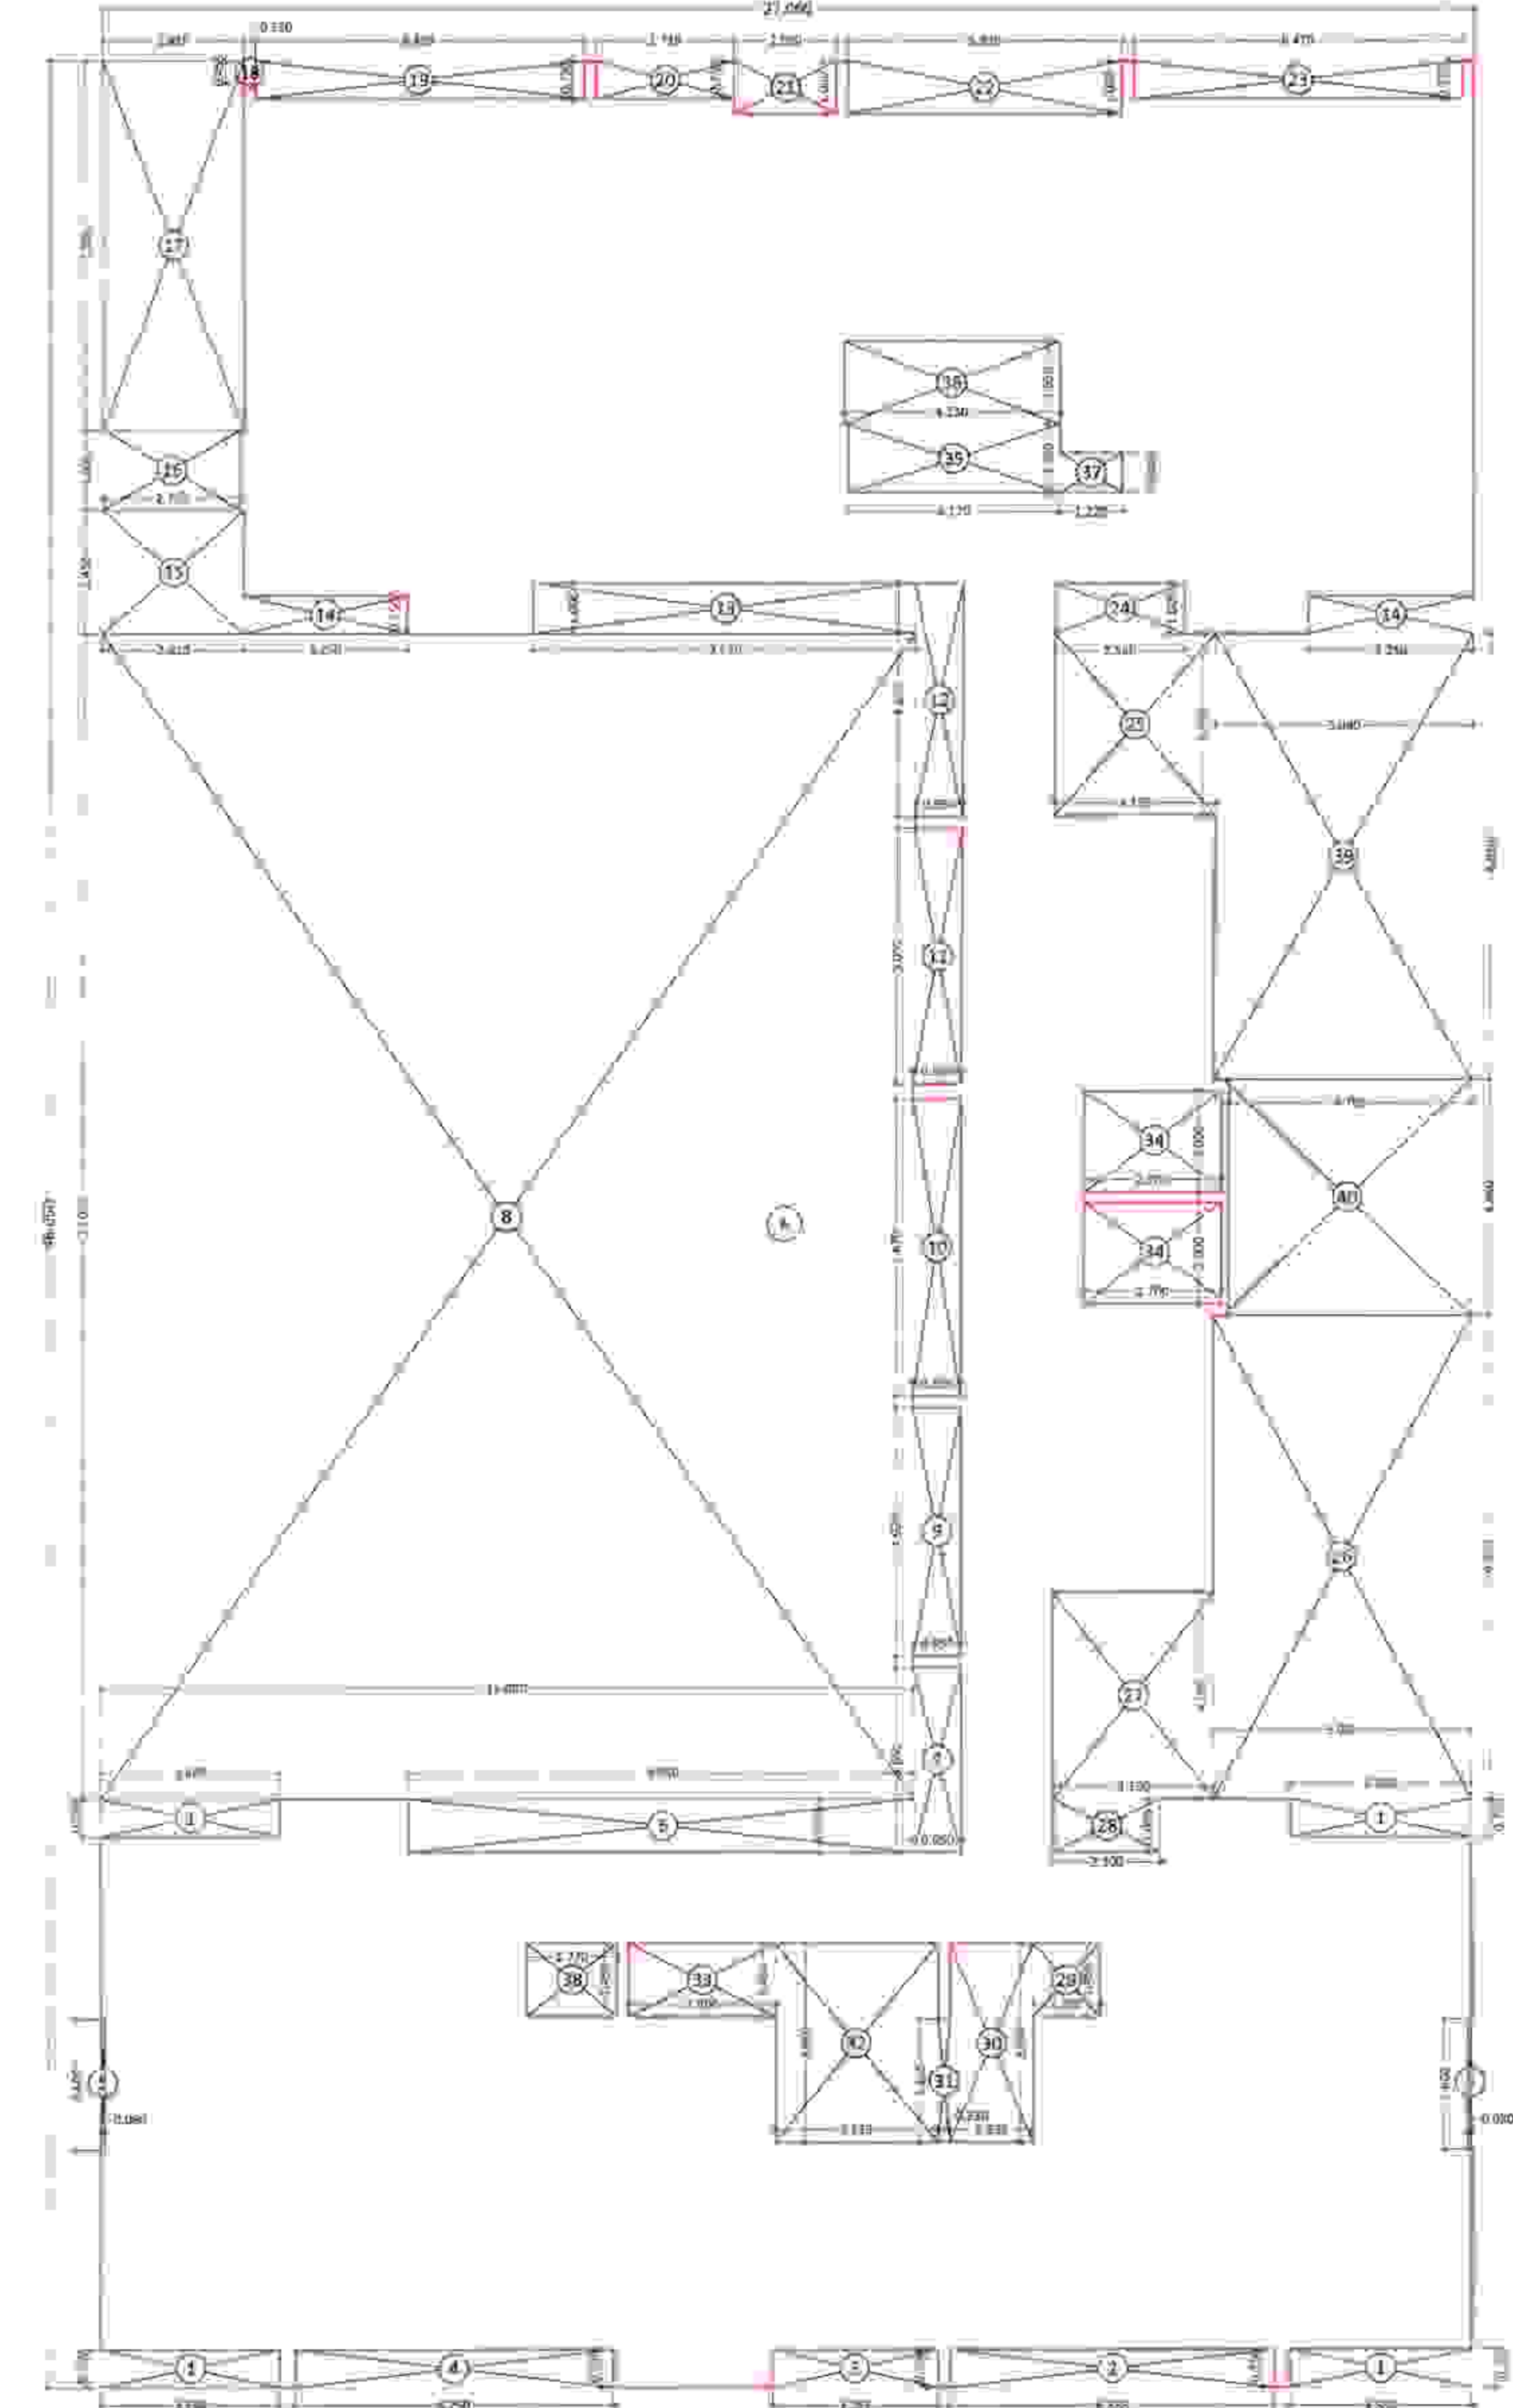

AREA DIAGRAM OF 7TH & 8TH FLOOR
SCALE: 1:100



TOTAL WAREHOUSE AREA (SQ. FT.)	
1	2388
2	1352
3	1244
4	1488
5	2448
6	1048
7	1488
8	1488
9	1488
10	1488
11	1488
12	1488
13	1488
14	1488
15	1488
16	1488
17	1488
18	1488
19	1488
20	1488
21	1488
22	1488
23	1488
24	1488
25	1488
26	1488
27	1488
28	1488
29	1488
30	1488
31	1488
32	1488
33	1488
34	1488
35	1488
36	1488
37	1488
38	1488
39	1488
40	1488
41	1488
42	1488
43	1488
44	1488
45	1488
46	1488
47	1488
48	1488
49	1488
50	1488
TOTAL WAREHOUSE AREA (SQ. FT.) = 89744	

NAME, ADDRESS & SIGN OF OWNER
M/s. Bhagwati Ventures Through Its Partners
 Mr. Kishan Bhaikrishna Yona & Others Part
 Mr. Bhagwati Ventures
 Mr. Bhagwati Ventures
 Mr. Bhagwati Ventures

NAME, ADDRESS & SIGN OF ARCHITECT
DESTINATION
ARCHITECTURE INTERIOR DESIGNS

STAMPS OF APPROVAL OF PLANS

APPROVED SUBJECT TO THE CONDITION
 MENTIONED IN THE OFFICE ORDER
 No. CR/2019/03942/17/02/11/2019/10.03/18/25
 On 14/07/2019
 Municipal Engineer
 City Municipal Corporation
 4th Floor, 4th Phase
 Air By 4, Sector - 18
 CSO Sector, Navi Mumbai

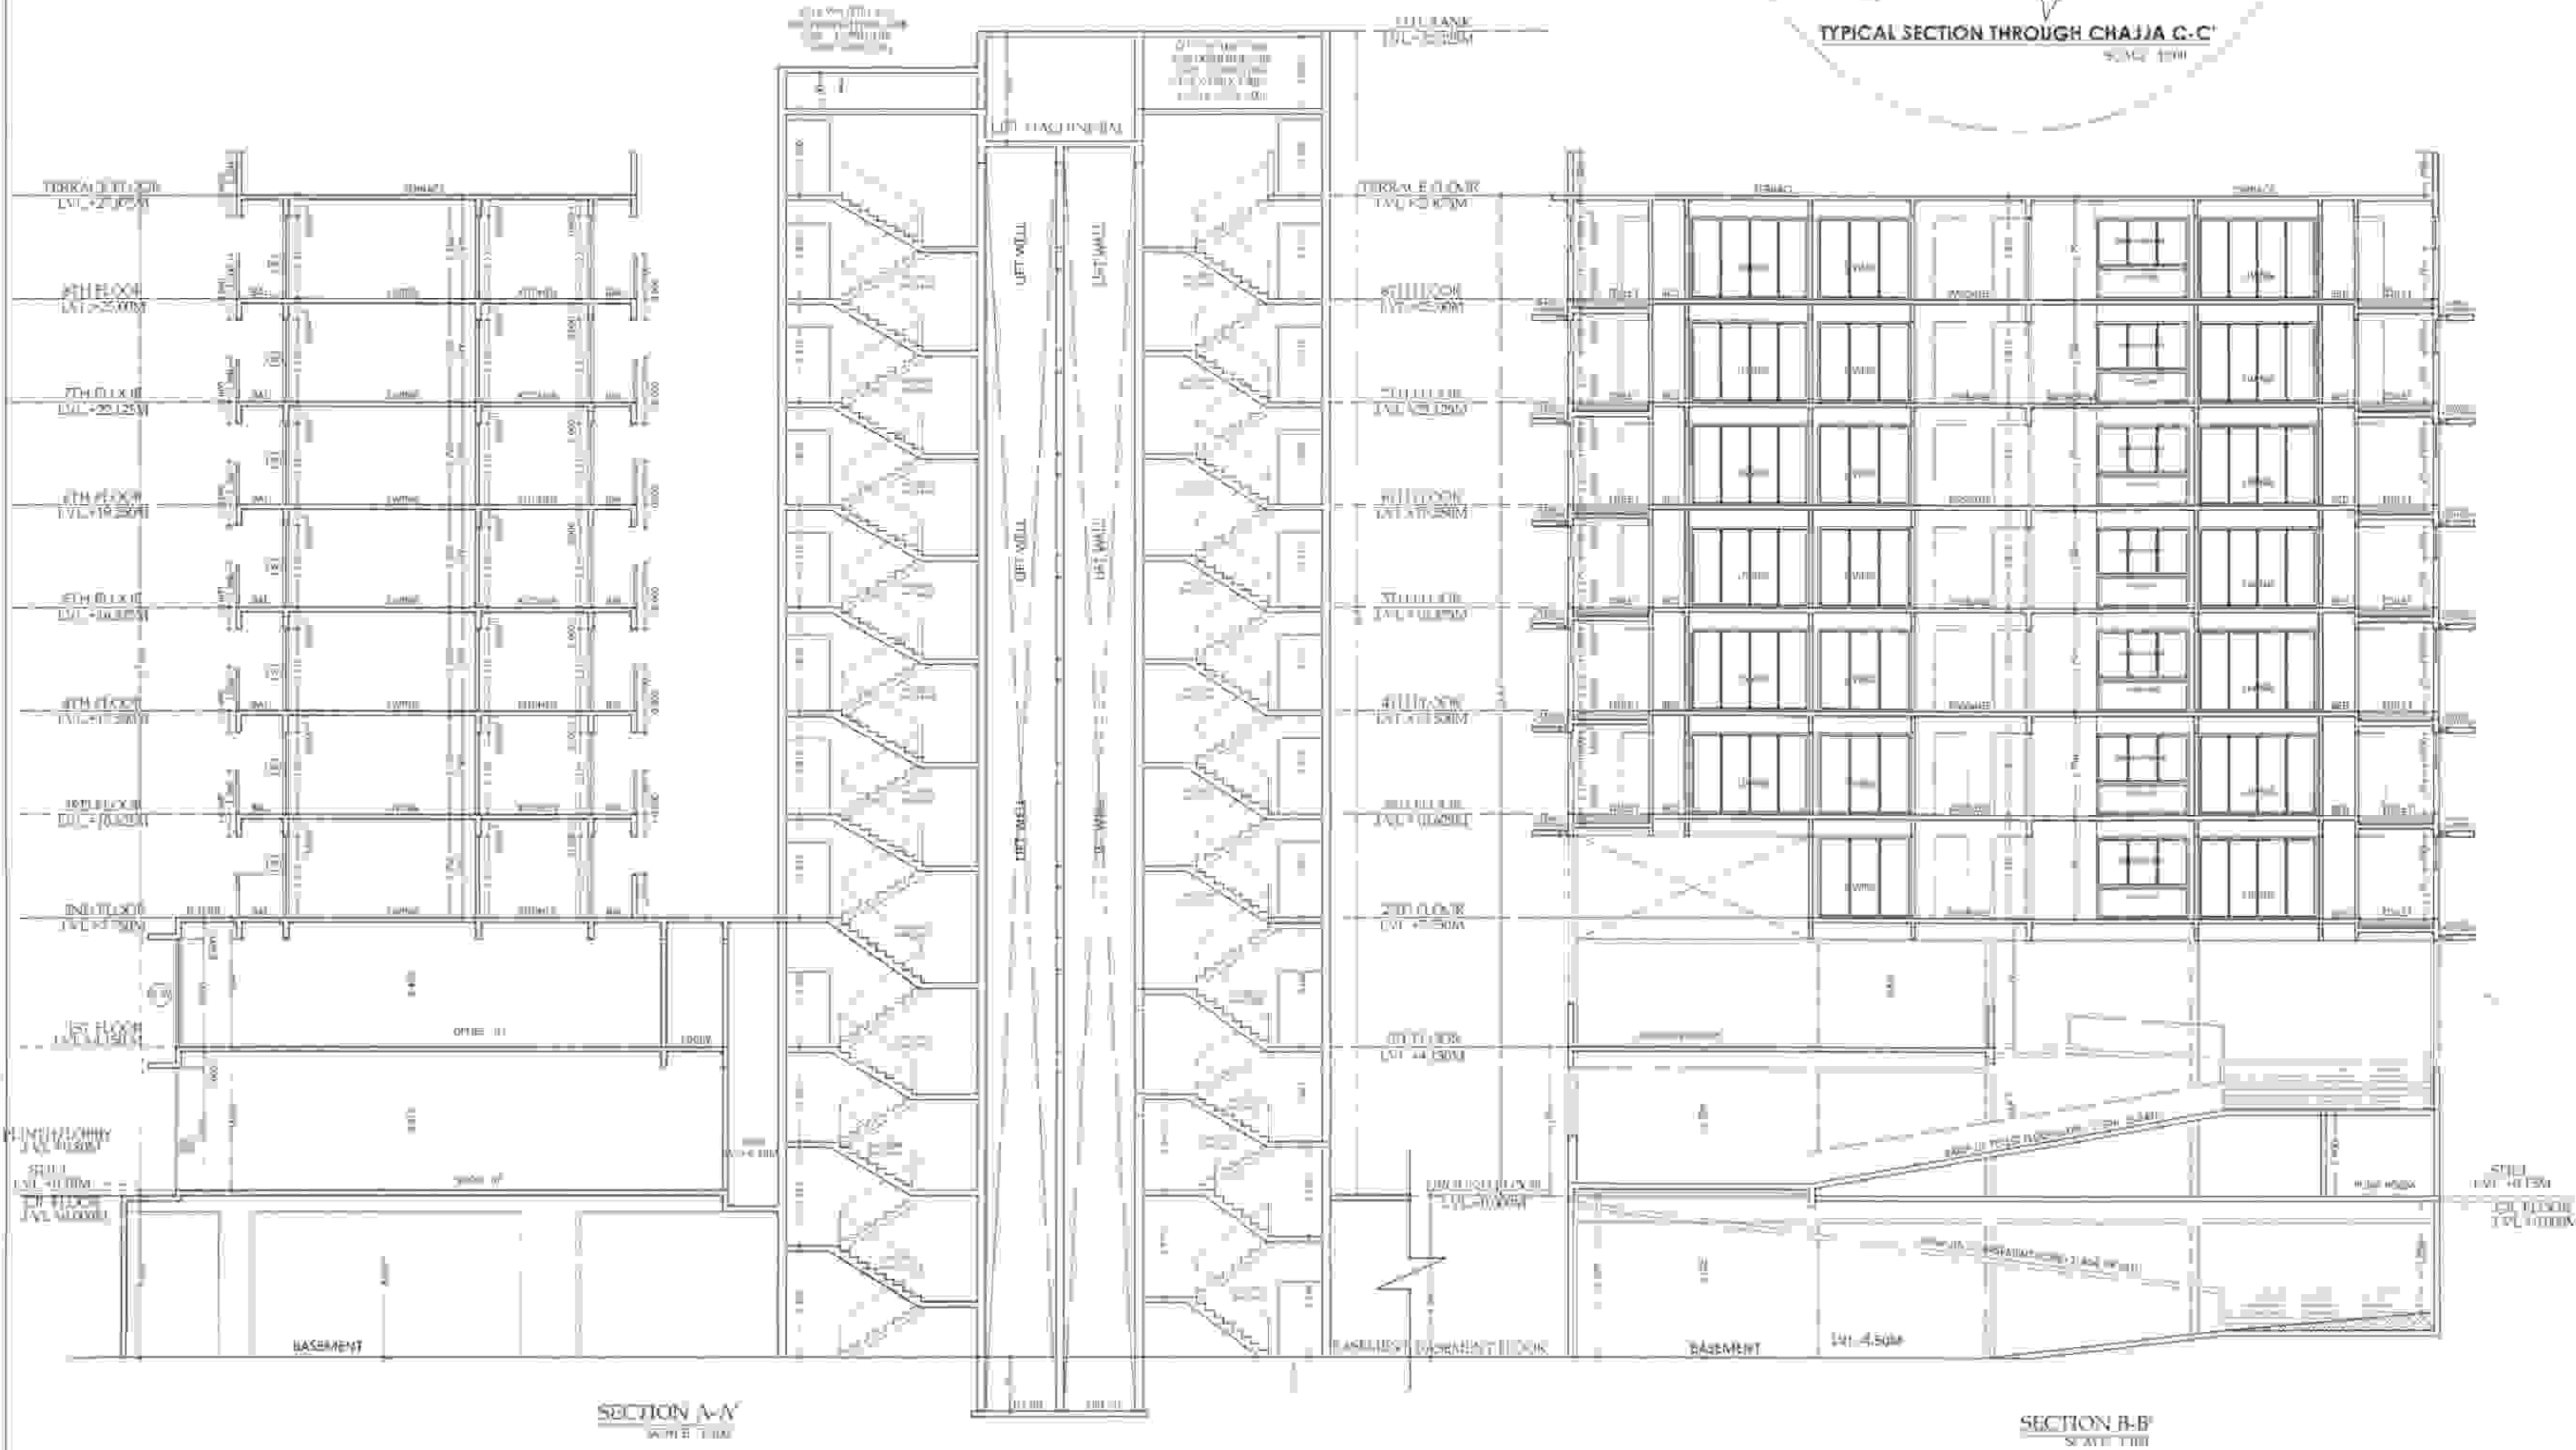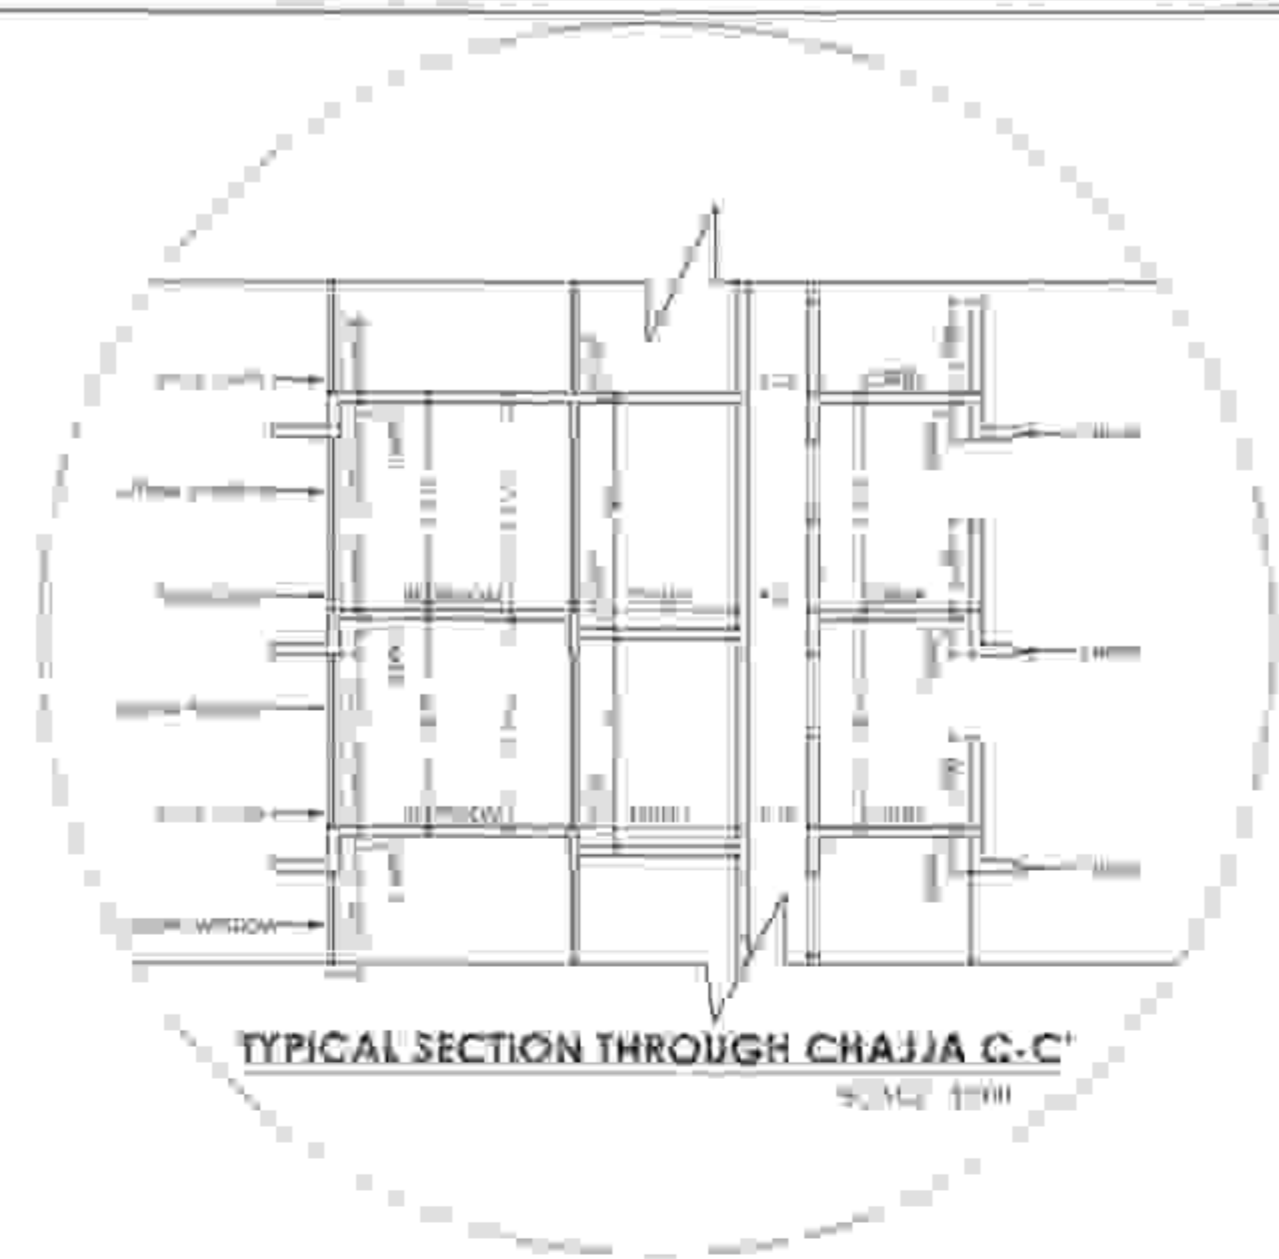

NAME, ADDRESS & SIGN OF OWNER

M/s. Bhagwati Ventures Through its Partners
 M. Kulkarni, S. Kulkarni & Others
 For: BHAGWATI VENTURES
 Authorized Signatory

NAME, ADDRESS & SIGN OF ARCHITECT

At: AMITKUMAR B. PATEL
 CA/2019/03102
 At: AMITKUMAR B. PATEL
 Live No. CA/2014/02162/1
DESTINATION
 ARCHITECTURE INTERIOR DESIGNS
 OFFICE NO. 15, GROUND FLOOR, GREAT EASTERN SUMMIT WING-B,
 PLOT NO. 64, SECTOR - 15, C.S.D. BELAPUR, NAVI MUMBAI 406014
 C.O. : 022-40124328 & 022-41274523
 www.destinationarchitects.com / destination.ind@gmail.com

JOB NO	DATE	SCALE	DRAWN BY	CHECKED BY
182	15/07/2019	AS SHOWN	SAURABH	AMITKUMAR B. PATEL