
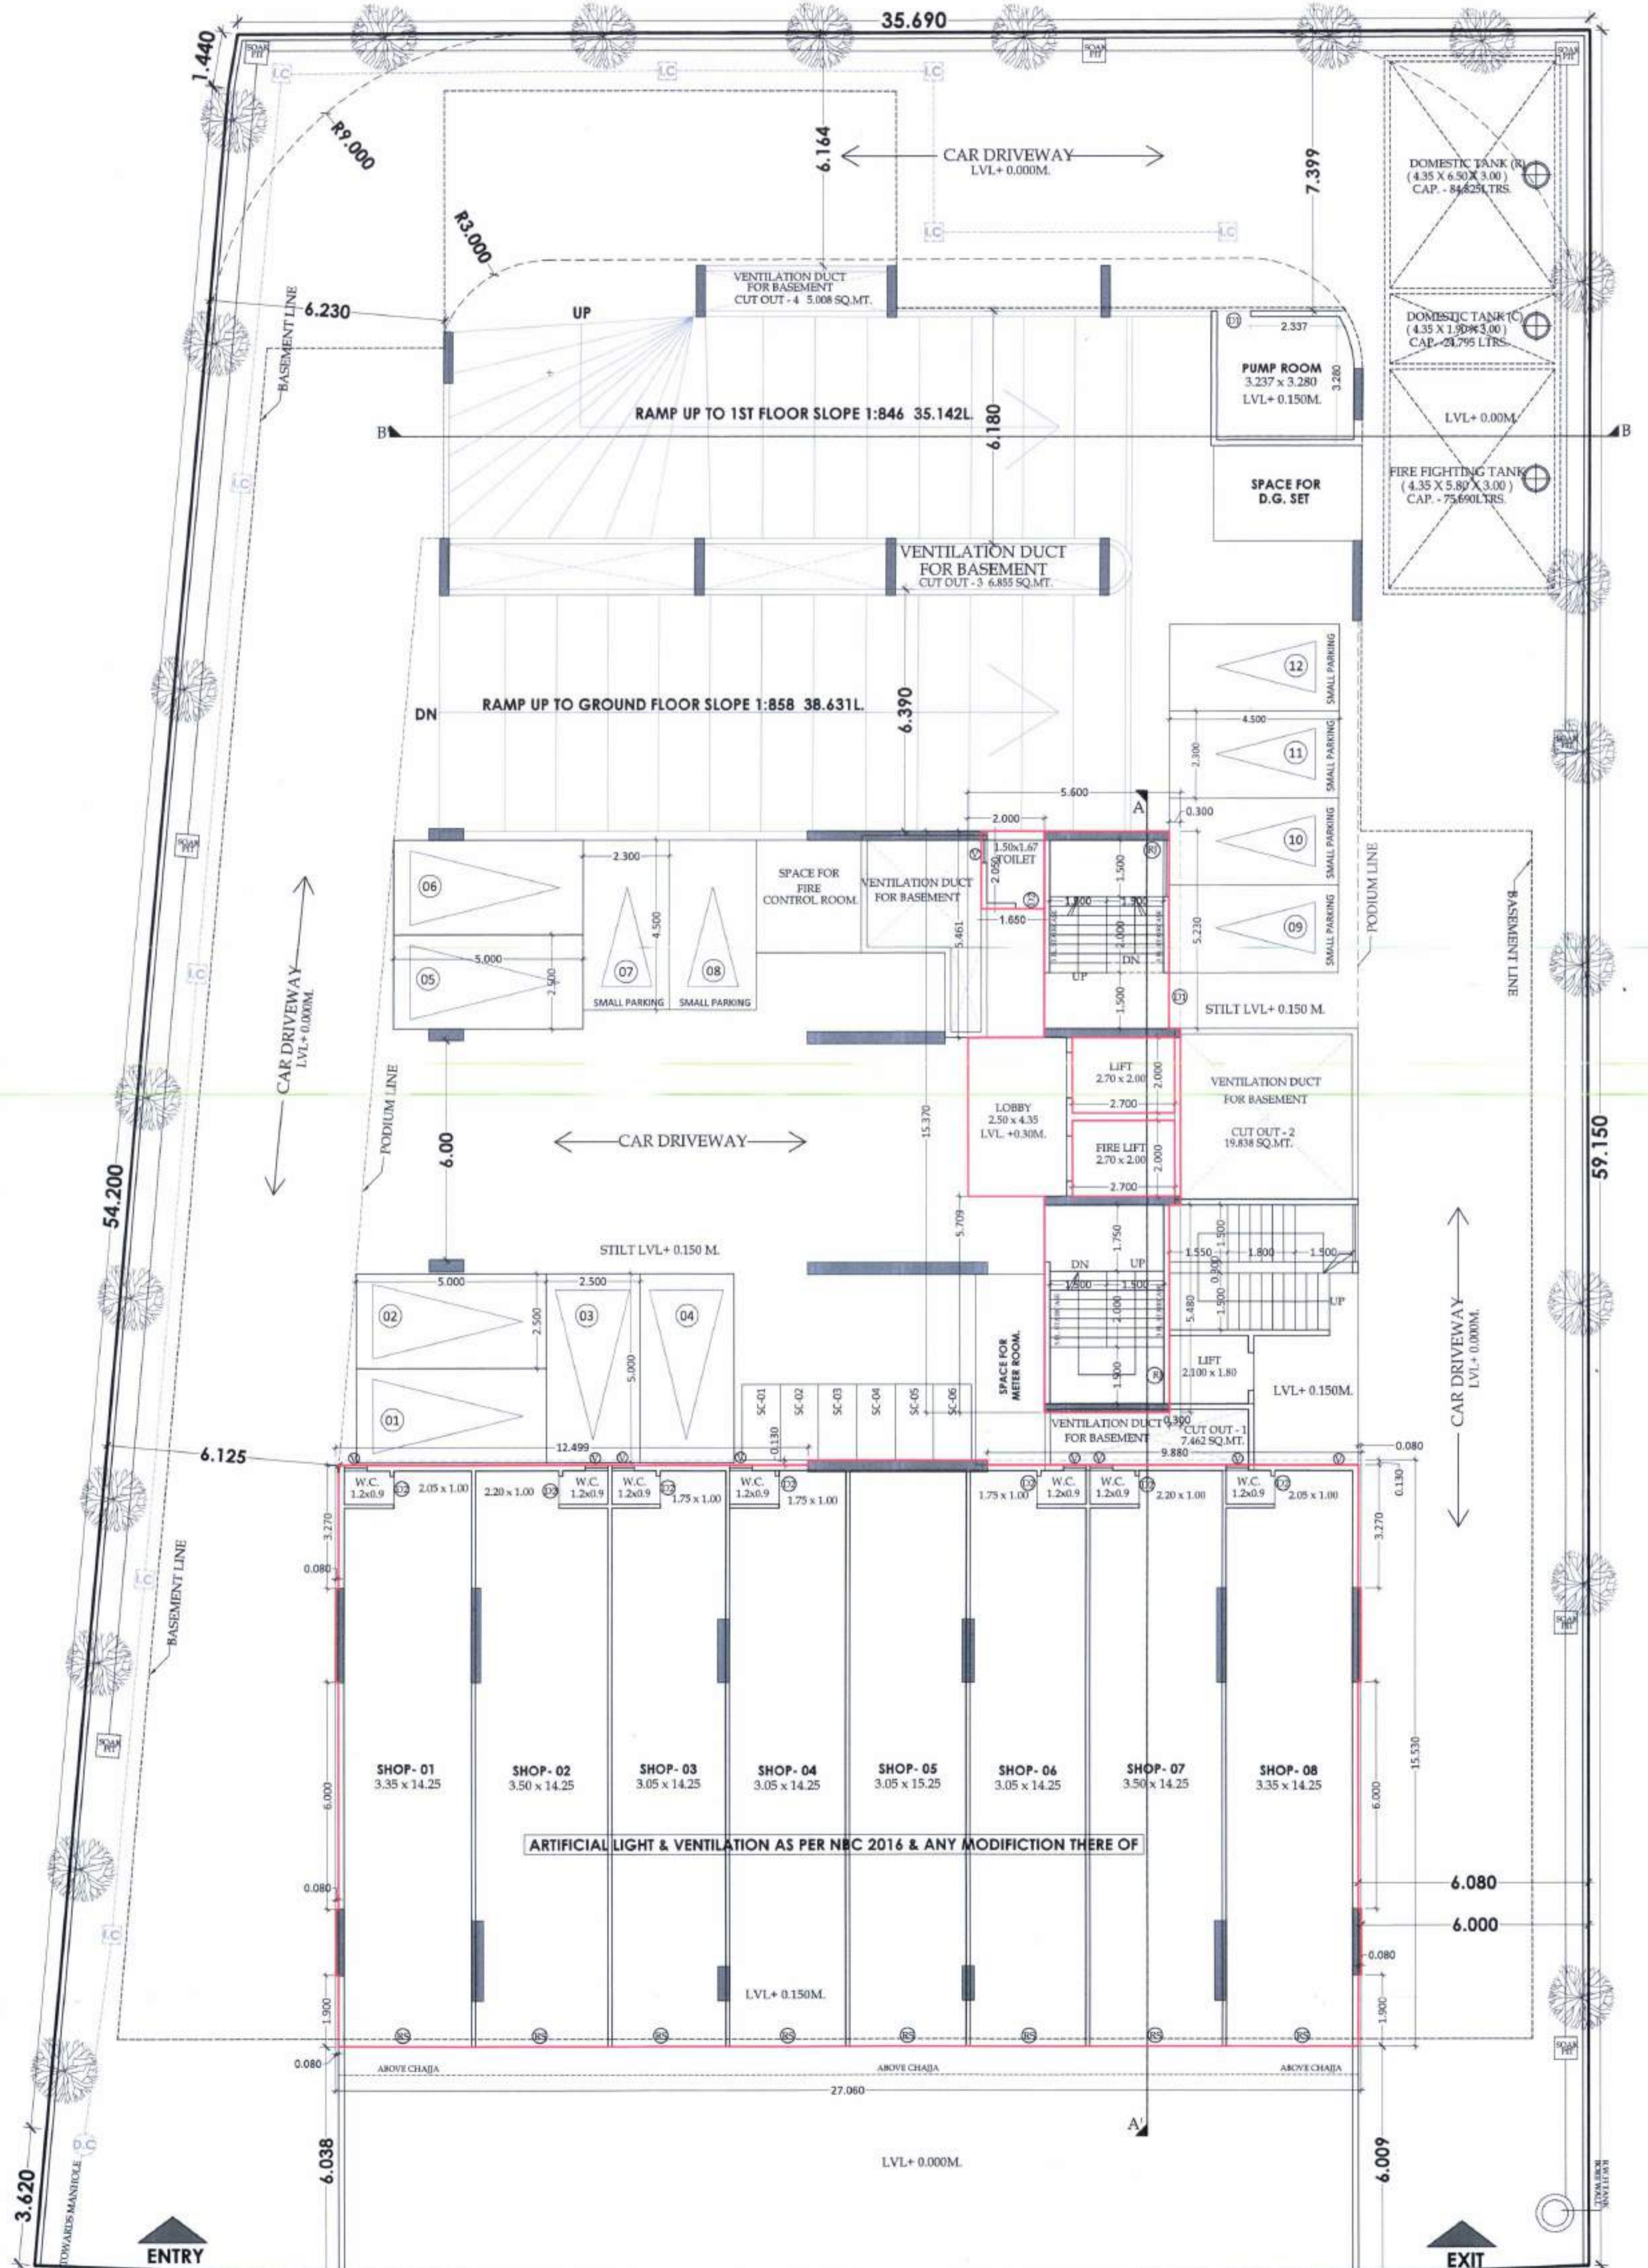
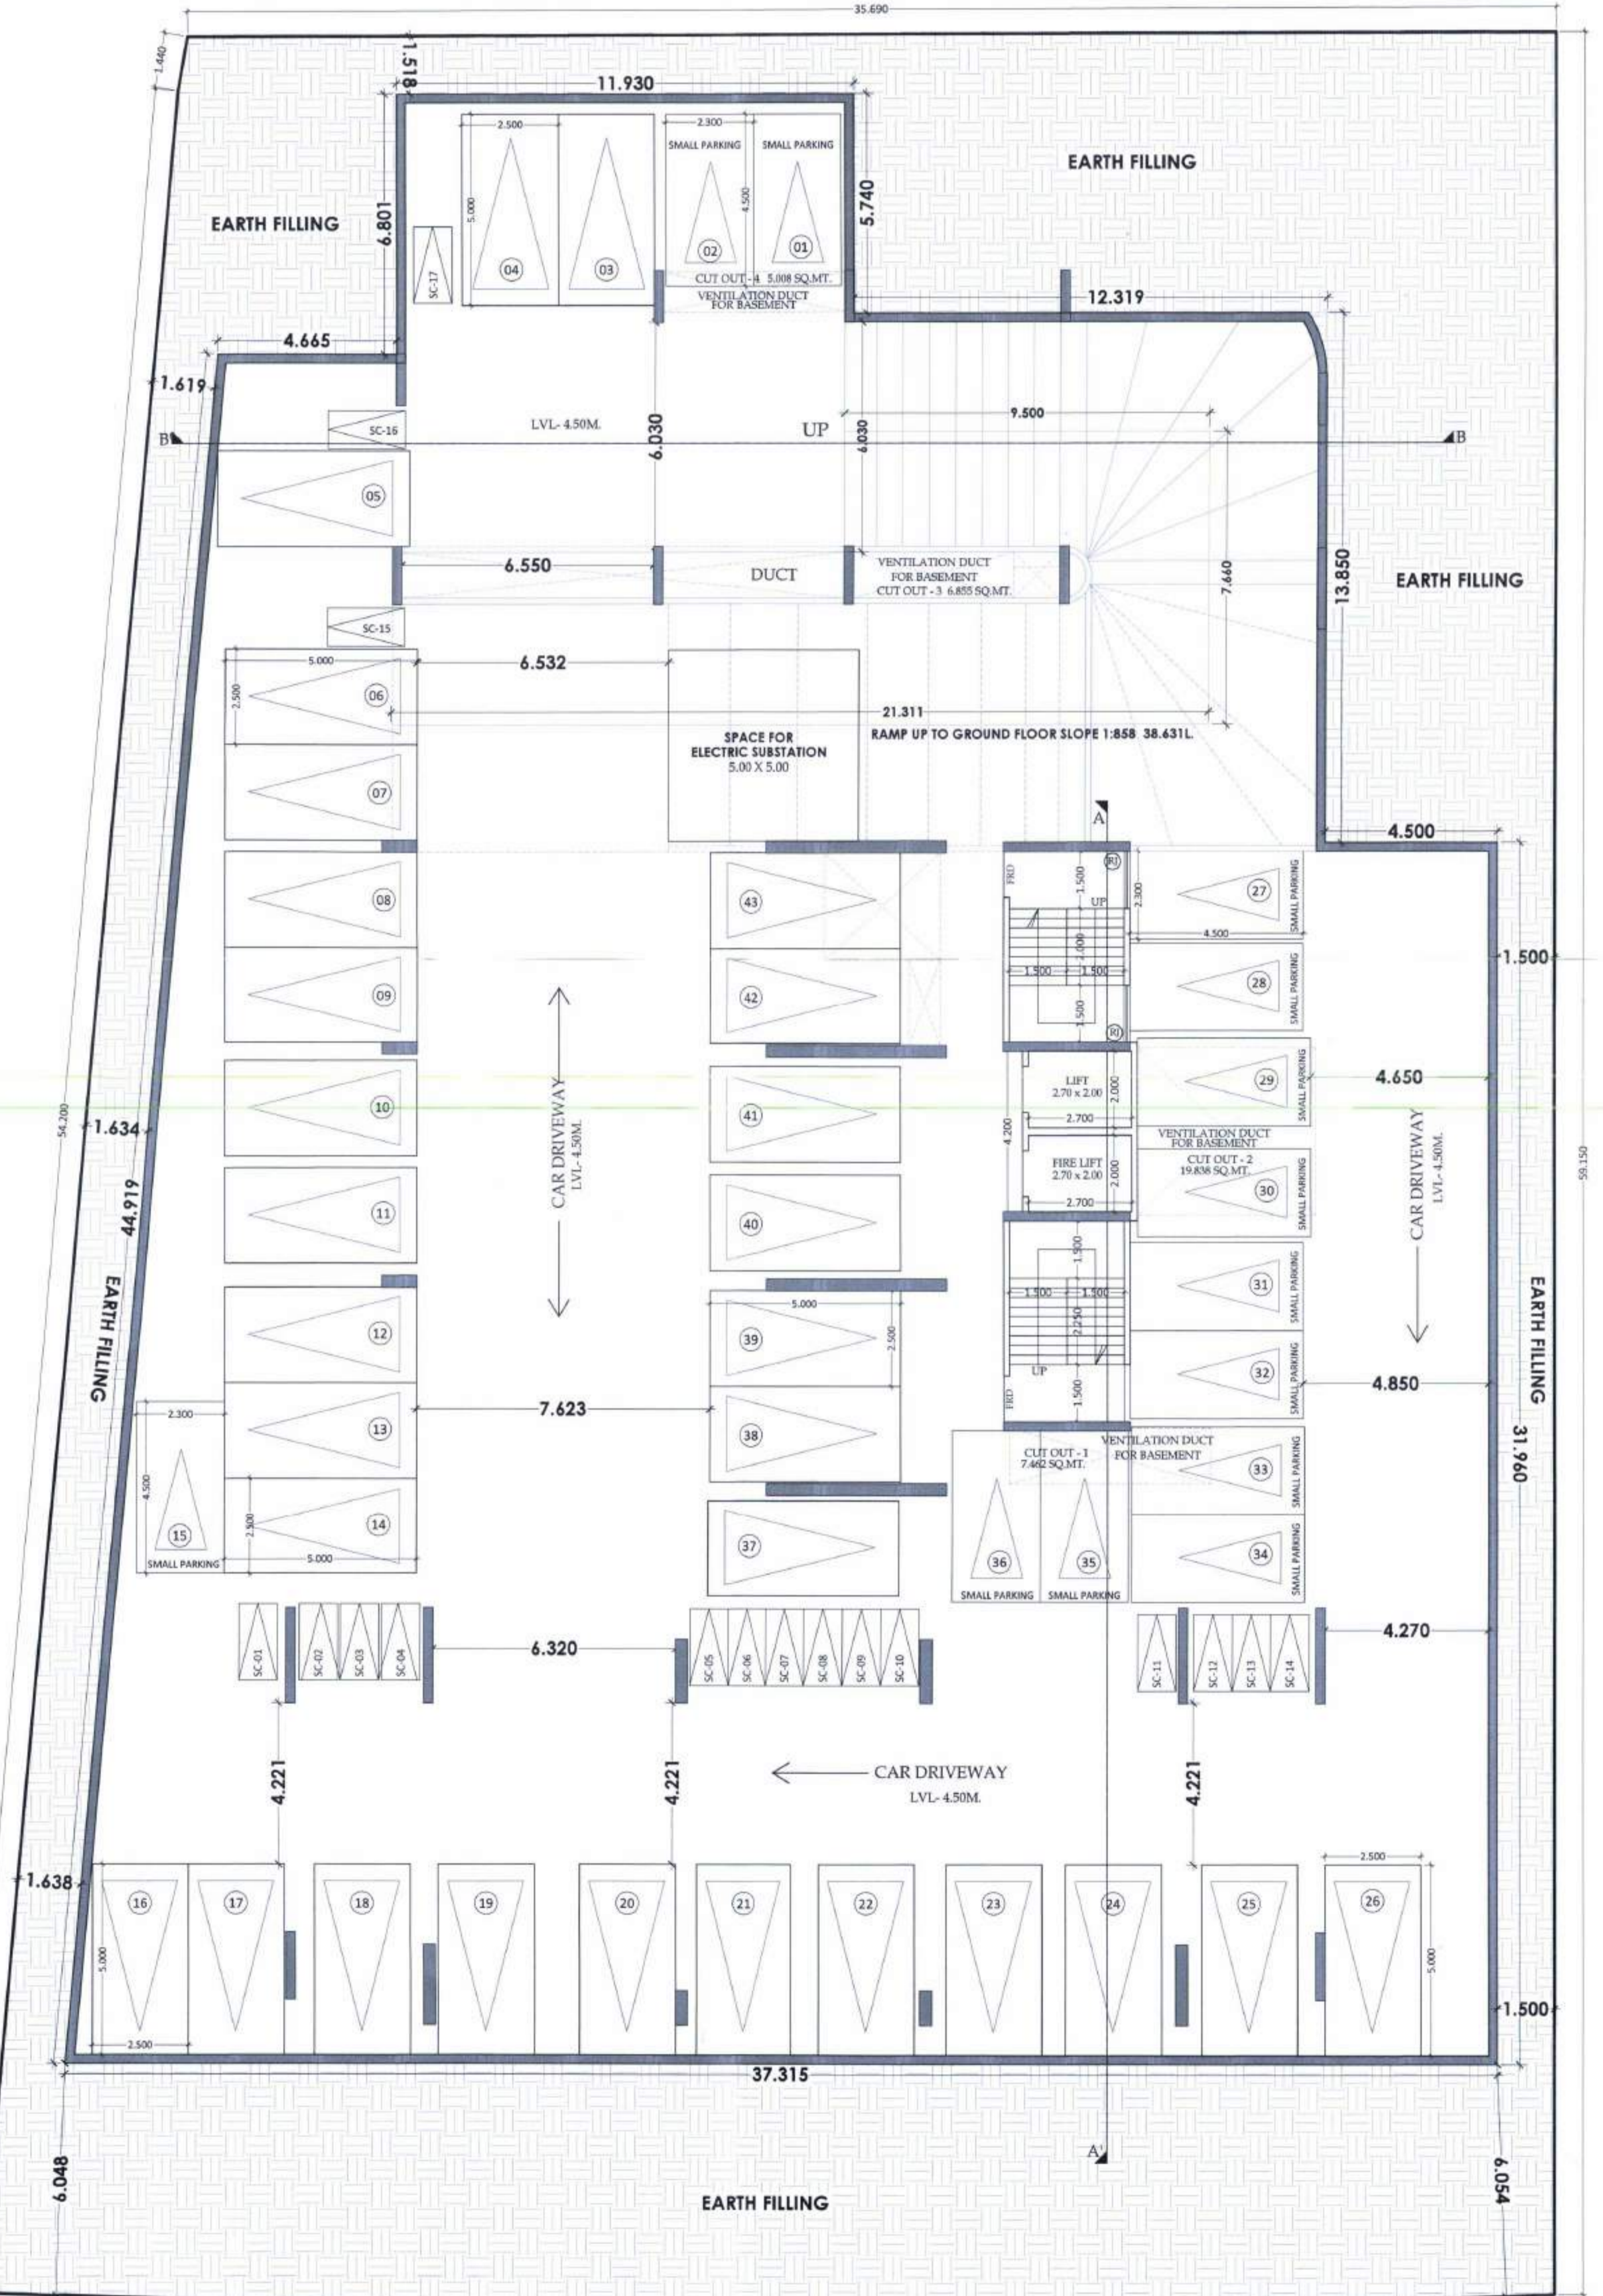


| WATER CAPACITY REQUIRED FOR RESIDENTIAL U.G. WATER TANK | | | | | | | |
|---|-----------|-------------------------|----------------------|-------------------------|------------------------------------|--------------------------|---------------------------|
| BUILDING | FLAT NOS. | REQUIRED DOMESTIC LTRS. | TOTAL DOM. LTRS. (A) | REQUIRED FLUSHING LTRS. | ADDITIONAL TOILET 180 LTR. PER SIT | TOTAL FLUSHING LTRS. (B) | TOTAL LITERS (RES.) (A+B) |
| RESIDENTIAL | 48 | 135 X 48 X 5 | 32,400 | 270 X 48 | 12,240 | 180 X 51 | 22,344 |
| WATER CAPACITY REQUIRED FOR COMMERCIAL U.G. WATER TANK | | | | | | | |
| BUILDING | SHOP NOS. | REQUIRED DOMESTIC LTRS. | TOTAL DOM. LTRS. (A) | REQUIRED FLUSHING LTRS. | ADDITIONAL TOILET 180 LTR. PER SIT | TOTAL FLUSHING LTRS. (B) | TOTAL LITERS (RES.) (A+B) |
| COMMERCIAL | 12 | 653.025 X 3 X 70 | 15,237 | 270 X 12 | 3,240 | 180 X 0 | 3,240 |
| WATER CAPACITY REQUIRED FOR FIRE FIGHTING U.G. WATER TANK | | | | | | | |
| | | REQUIRED FIRE TANK | | 75,000 | | | |

| TABLE NO. 8B - PARKING REQUIREMENTS | | | | | |
|-------------------------------------|---|------------------|---|---------|-------------|
| SR. NO. | REQUIRED PARKING RATE | NO. OF TENEMENTS | PARKING SPACES REQ. NON CONGESTED AREA NON CONGESTED AREA | | |
| | | | CAR | SCOOTER | CAR SCOOTER |
| 01 | FOR EVERY TENEMENT HAVING CARPET AREA EQUAL TO OR ABOVE 80 SQ.M. BUT LESS THAN 150 SQ.M. | 01 | 03 | 00 | 00 |
| 02 | FOR EVERY TWO TENEMENTS WITH EACH TENEMENT HAVING CARPET AREA EQUAL TO OR ABOVE 40 SQ.M. BUT LESS THAN 80 SQ.M. | 48 | 01 | 05 | 24 |
| 03 | FOR EVERY TWO TENEMENTS WITH EACH TENEMENT HAVING CARPET AREA LESS THAN 40 SQ.M. BUT MORE THAN 20 SQ.M. | 00 | 01 | 02 | 00 |
| 04 | FOR EVERY TWO TENEMENTS WITH EACH TENEMENT HAVING CARPET AREA LESS THAN 20 SQ.M. | 00 | 00 | 04 | 00 |
| 05 | FOR EVERY 200 SQ.M. CARPET AREA OR FRACTION THERE OF | 568.968 | 02 | 06 | 11.379 |
| 06 | ADD 5% VISITORS PARKING FOR RESIDENTIAL AREA | 15.279 | 01 | 05 | 154.137 |
| 07 | TOTAL PARKING (1+2+3+4+5+6) | 57.347 | 01 | 37 | 161.84 |
| 08 | MULTIPLYING FACTOR GIVEN IN TABLE - RC (0.8) 5 NO. 07 X 0.8 | 29.717 | 01 | 29 | 125.472 |
| 09 | TOTAL PARKING PROVIDED AS PER | 45 | 01 | 39 | 159 |
| 10 | COMPOSITE PARKING ONE CAR WITH TWO SCOOTERS MAY BE ALLOWED. | 30 | 01 | 30 | 120 |
| 11 | 5% SCOOTER PARKING MAY BE ALLOWED TO BE CONVERTED IN ONE CAR PARKING | 15 | 01 | 15 | 60 |
| TOTAL PARKING PROVIDED | | 60 | 01 | 69 | 279 |
| TOTAL PARKING REQUIRED | | 45 | 01 | 39 | 159 |
| TOTAL PARKING PROVIDED | | 60 | 01 | 69 | 279 |


| CARPET AREA STATEMENT AS PER RERA | | | |
|-----------------------------------|---------------------------------|----------------------|------------------|
| FLOOR NO. | SHOP/FLAT NO. | CARPET AREA IN SQ.M. | BALCONY IN SQ.M. |
| GROUND FLOOR | SHOP-01-08 | 51.088 | 0.000 |
| | SHOP-02-07 | 53.375 | 0.000 |
| FIRST FLOOR | OFFICE-01 | 45.003 | 0.000 |
| | OFFICE-02 | 47.010 | 0.000 |
| | OFFICE-03-04 | 40.989 | 0.000 |
| | 201 | 61.257 | 6.502 |
| | 202 | 61.938 | 6.840 |
| | 203 | 60.200 | 3.240 |
| | 204 | 55.825 | 6.110 |
| | 301,301.401,402,501,503,601,603 | 61.257 | 6.502 |
| | 302,402,502,602 | 61.938 | 6.840 |
| | 504,505,604,605,504,505,604,605 | 55.277 | 6.000 |
| 306,308,406,408,506,508,606,608 | 55.825 | 6.110 | |
| 307,407,507,607 | 60.200 | 3.240 | |
| 201,701,801,803 | 61.257 | 6.502 | |
| 702,802 | 61.938 | 6.840 | |
| 706,708,806,808 | 55.825 | 6.110 | |
| 707,807 | 60.200 | 3.240 | |

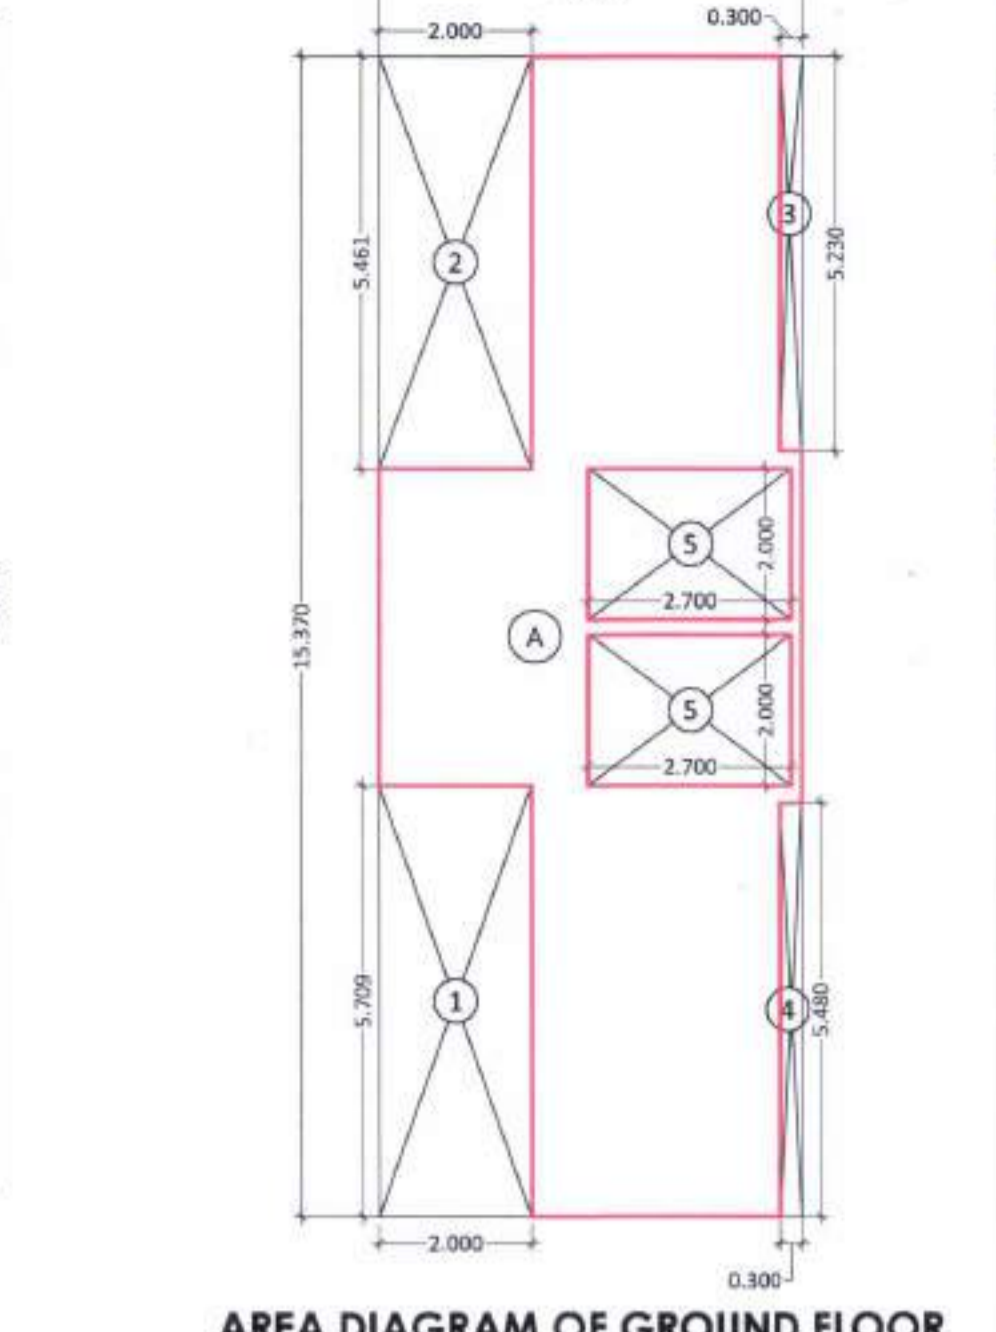

| BUILT UP AREA CALCULATION | |
|---------------------------|---------------|
| GROUND FLOOR | 86.072 SQ.MT. |
| TOTAL ADDITION | 86.072 SQ.MT. |

| BUILT UP AREA CALCULATION SANITARY BLOCK (GROUND FLOOR) | |
|---|--------------|
| GROUND FLOOR | 3.380 SQ.MT. |
| TOTAL ADDITION | 3.380 SQ.MT. |

| TOTAL BUILT-UP AREA STATEMENT | |
|----------------------------------|----------|
| GROUND (COMM.) | 415.546 |
| GROUND (TILE) | 3.380 |
| FIRST FLOOR | 237.479 |
| SECOND FLOOR | 38.750 |
| THIRD FLOOR | 492.620 |
| FOURTH FLOOR | 691.160 |
| FIFTH FLOOR | 691.160 |
| SIXTH FLOOR | 691.160 |
| SEVENTH FLOOR | 507.643 |
| EIGHTH FLOOR | 507.643 |
| TOTAL BUILT-UP AREA (COMM.+RES.) | 5117.418 |
| TOTAL BUILT-UP AREA COMMERCIAL | 553.025 |
| TOTAL BUILT-UP AREA RESIDENTIAL | 4864.393 |

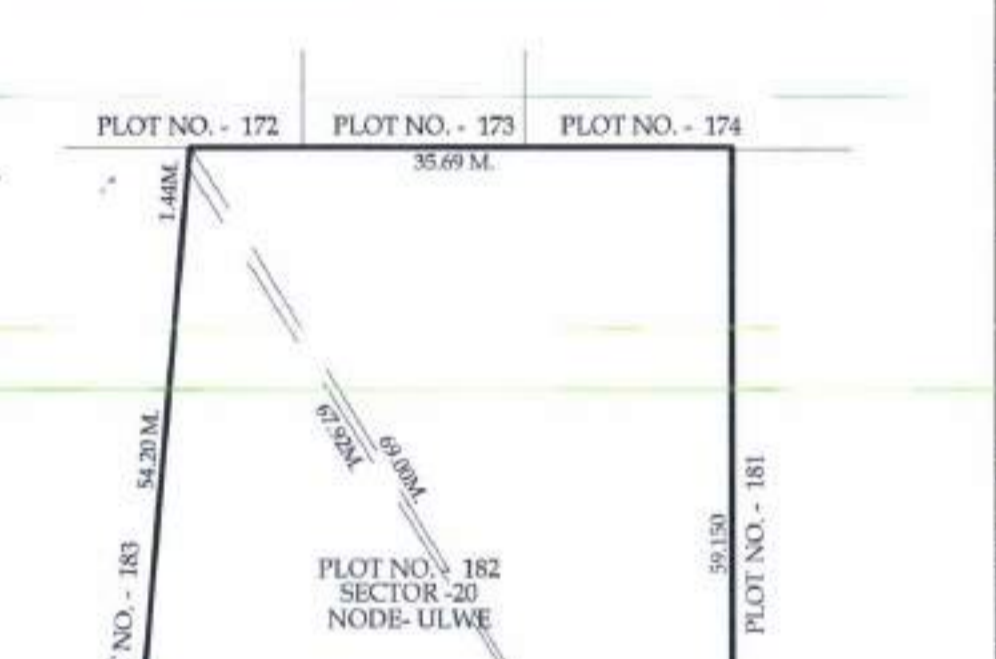

| BASEMENT FLOOR PLAN SCALE: 1:100 | |
|----------------------------------|---------|
| CAR PARKING | 43 NOS. |
| TWO WHEELER PARKING | 17 NOS. |
| TOTAL BIG PARKING | 60 NOS. |
| TOTAL SMALL PARKING | 13 NOS. |

| SCHEDULE OF DOORS & WINDOWS | | | |
|-----------------------------|----------------------|---------------|----------------------------|
| TYPE | OPENING SIZE OF DOOR | AREA IN SQ.M. | DISCREPTION OF FINISH |
| D1 | 1.200 X 2.100 | 2.520 | T.W. FRAMED PANNELLED DOOR |
| D2 | 1.500 X 2.100 | 3.150 | T.W. FRAMED PANNELLED DOOR |
| D3 | 1.800 X 2.100 | 3.780 | T.W. FRAMED PANNELLED DOOR |
| D129 | 39.600 X 2.100 | 83.160 | T.W. FRAMED PANNELLED DOOR |
| D1 | | | |