


CONTENTS OF SHEETS

STILT LVL. PARKING FLOOR PLAN

STAMP OF APPROVAL OF PLAN

Amended Plans for Bldg. B2, B3 & Club House  
 Plans are approved Subject to conditions prescribed in permit No. V.P. 2017/0033/10 TMC/TDD/21.9.5/17. Dated: 24/06/2017

*[Signatures]*  
 Deputy Engineer (T.D.D.) Town Development & Planning Officer (T.D.D.)  
 Thane Municipal Corporation of The City of Thane

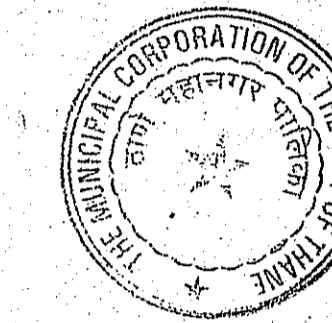

सावधान  
 "मंजूर नकाशांनुसार बांधकाम न करणे तसेच बांधकामात निर्दिष्ट नियमावलीनुसार आवश्यक सर्व शिवाय न घेता बांधकाम करणे, महाराष्ट्र प्रादेशिक व नगर रचना अधिनियमाचे कलम 43 अनुसार दंडालाच गुन्हा आहे. त्यासाठी जबाबदार जास्त ३ वर्षे कैद व रु. ५०००/- दंड होऊ शकतो!"

STAMP OF RECEIPT OF PLAN

DESCRIPTION

PROPOSED LAYOUT ON PLOT BEARING :-S.NO.-120/3B, S.NO.-120/3D, S.NO.-140/7B, S.NO.-140/11A, S.NO.-140/11C, S.NO.-141/5/B, S.NO.-141/6/2, S.NO.-140/6. AT VILLAGE - KOLSHET, TALUKA & DIST - THANE

NAME & SIGNATURE OF OWNERS/POAH

FOR,

*[Signatures]*

M/s. CONCORDE BUILDERS


ARCHITECT

*[Signature]*

10 FOLDS


ARCHITECTS & CONSULTANTS

B-101, Dev Corpora, Opp. Cadbury Signal, Thane (W) 400 601. Tel : 022-41008682 / 83 / 84 Email : 10foldsarchitects@gmail.com

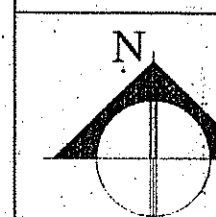

SCALE	AS SHOWN	DRAWN BY	ARJUN
DATE	24/06/2016	CHECKED	KULDEEP
JOB NO.			

larchserver/municipal data backup 24.11.11\municipal

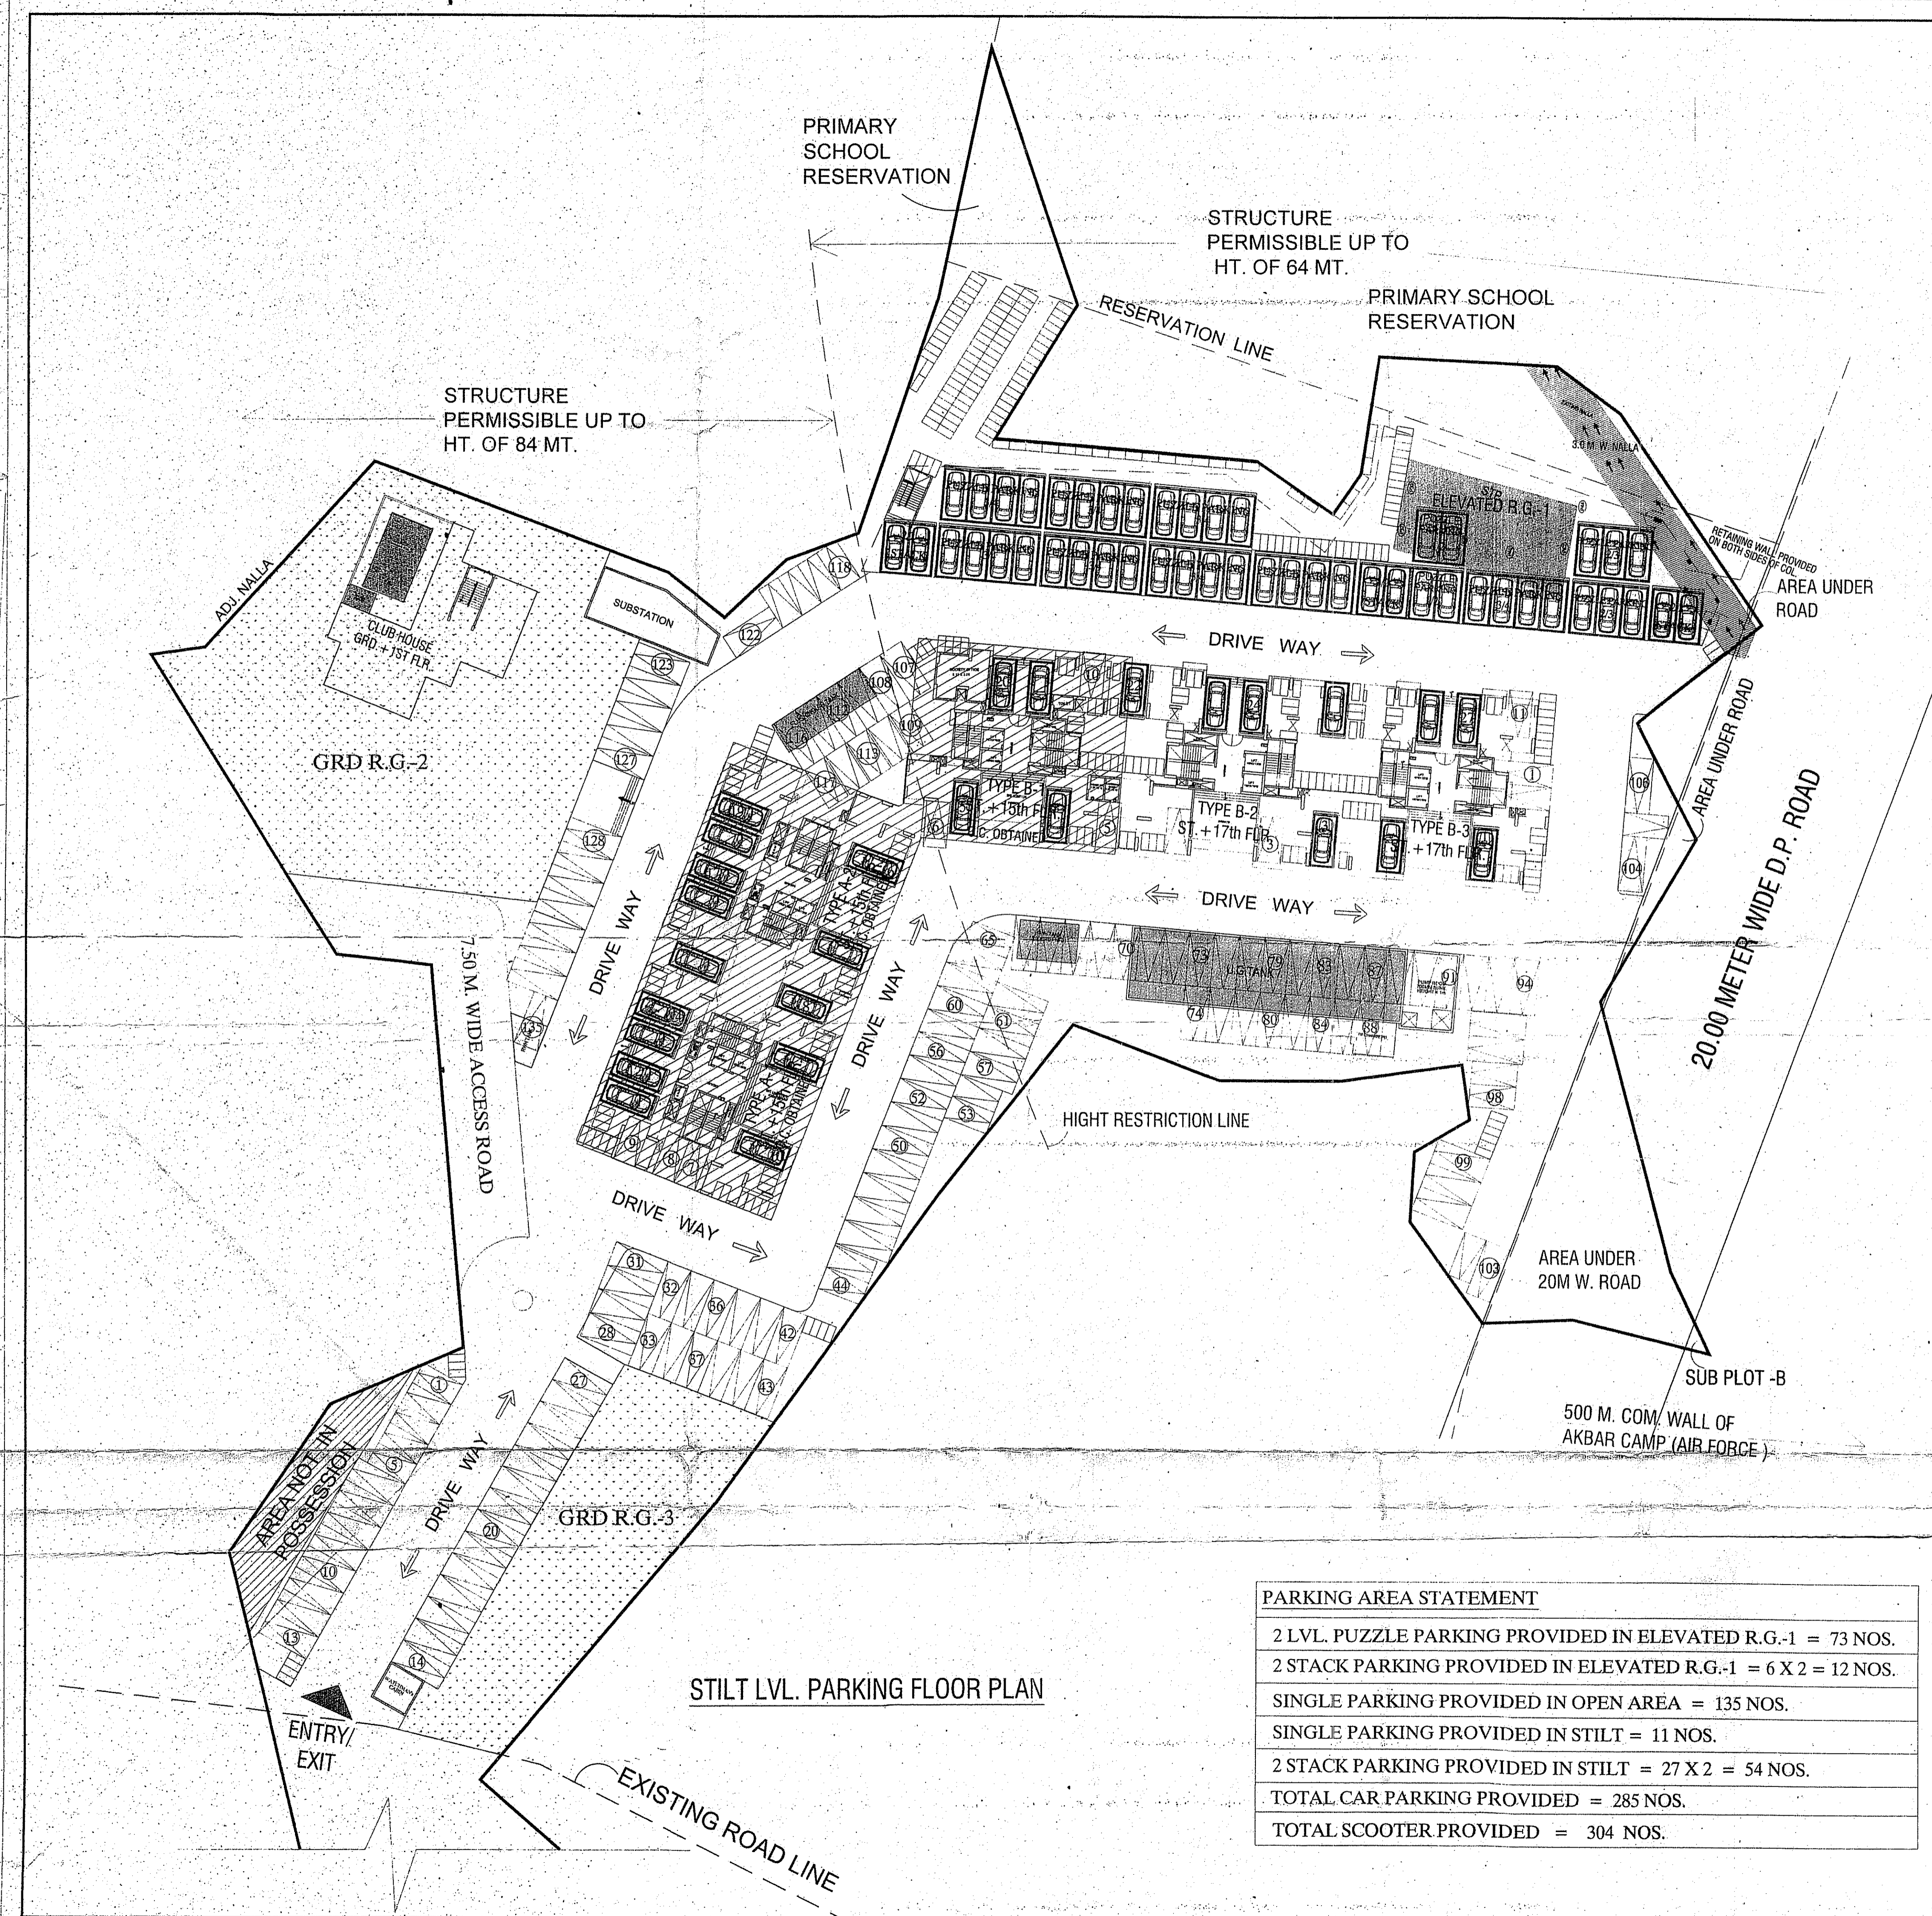

**PARKING AREA STATEMENT**

2 LVL. PUZZLE PARKING PROVIDED IN ELEVATED R.G.-1 = 73 NOS.
2 STACK PARKING PROVIDED IN ELEVATED R.G.-1 = 6 X 2 = 12 NOS.
SINGLE PARKING PROVIDED IN OPEN AREA = 135 NOS.
SINGLE PARKING PROVIDED IN STILT = 11 NOS.
2 STACK PARKING PROVIDED IN STILT = 27 X 2 = 54 NOS.
TOTAL CAR PARKING PROVIDED = 285 NOS.
TOTAL SCOOTER PROVIDED = 304 NOS.

STILT LVL. PARKING FLOOR PLAN