

PANVEL MUNICIPAL CORPORATION
 Approved Subject to the Condition mentioned
 in the office letter No. P.M.C. No. 4.2.3
 Dtd. 26 SEP 2017
 City Engineer
 Panvel Municipal Corporation




PROPOSED RESIDENTIAL BUILDINGS ON
 S. NO. 743/2, 743/3A, 743/4, 743/5, 743/8(P), AT
 VILLAGE PANVEL, TALUKA - PANVEL, DIST
 - RAIGAD.

SIGN OF OWNER
[Signature]
[Signature]

ARCHITECT
 VASTUKALP
 R.C.C. CONSULTANT
 APPROVED VALUER
 LAND & PROJECT CONSULTANT

Head Office:
 Unit 101, 102, Subhadra Pride
 1st Floor, 10th Cross, 10th Stage
 Bellary Main, Bellary
 Phone/Fax : 023-27450651

SCALE	CHECKED BY	DATE	DATE	DATE

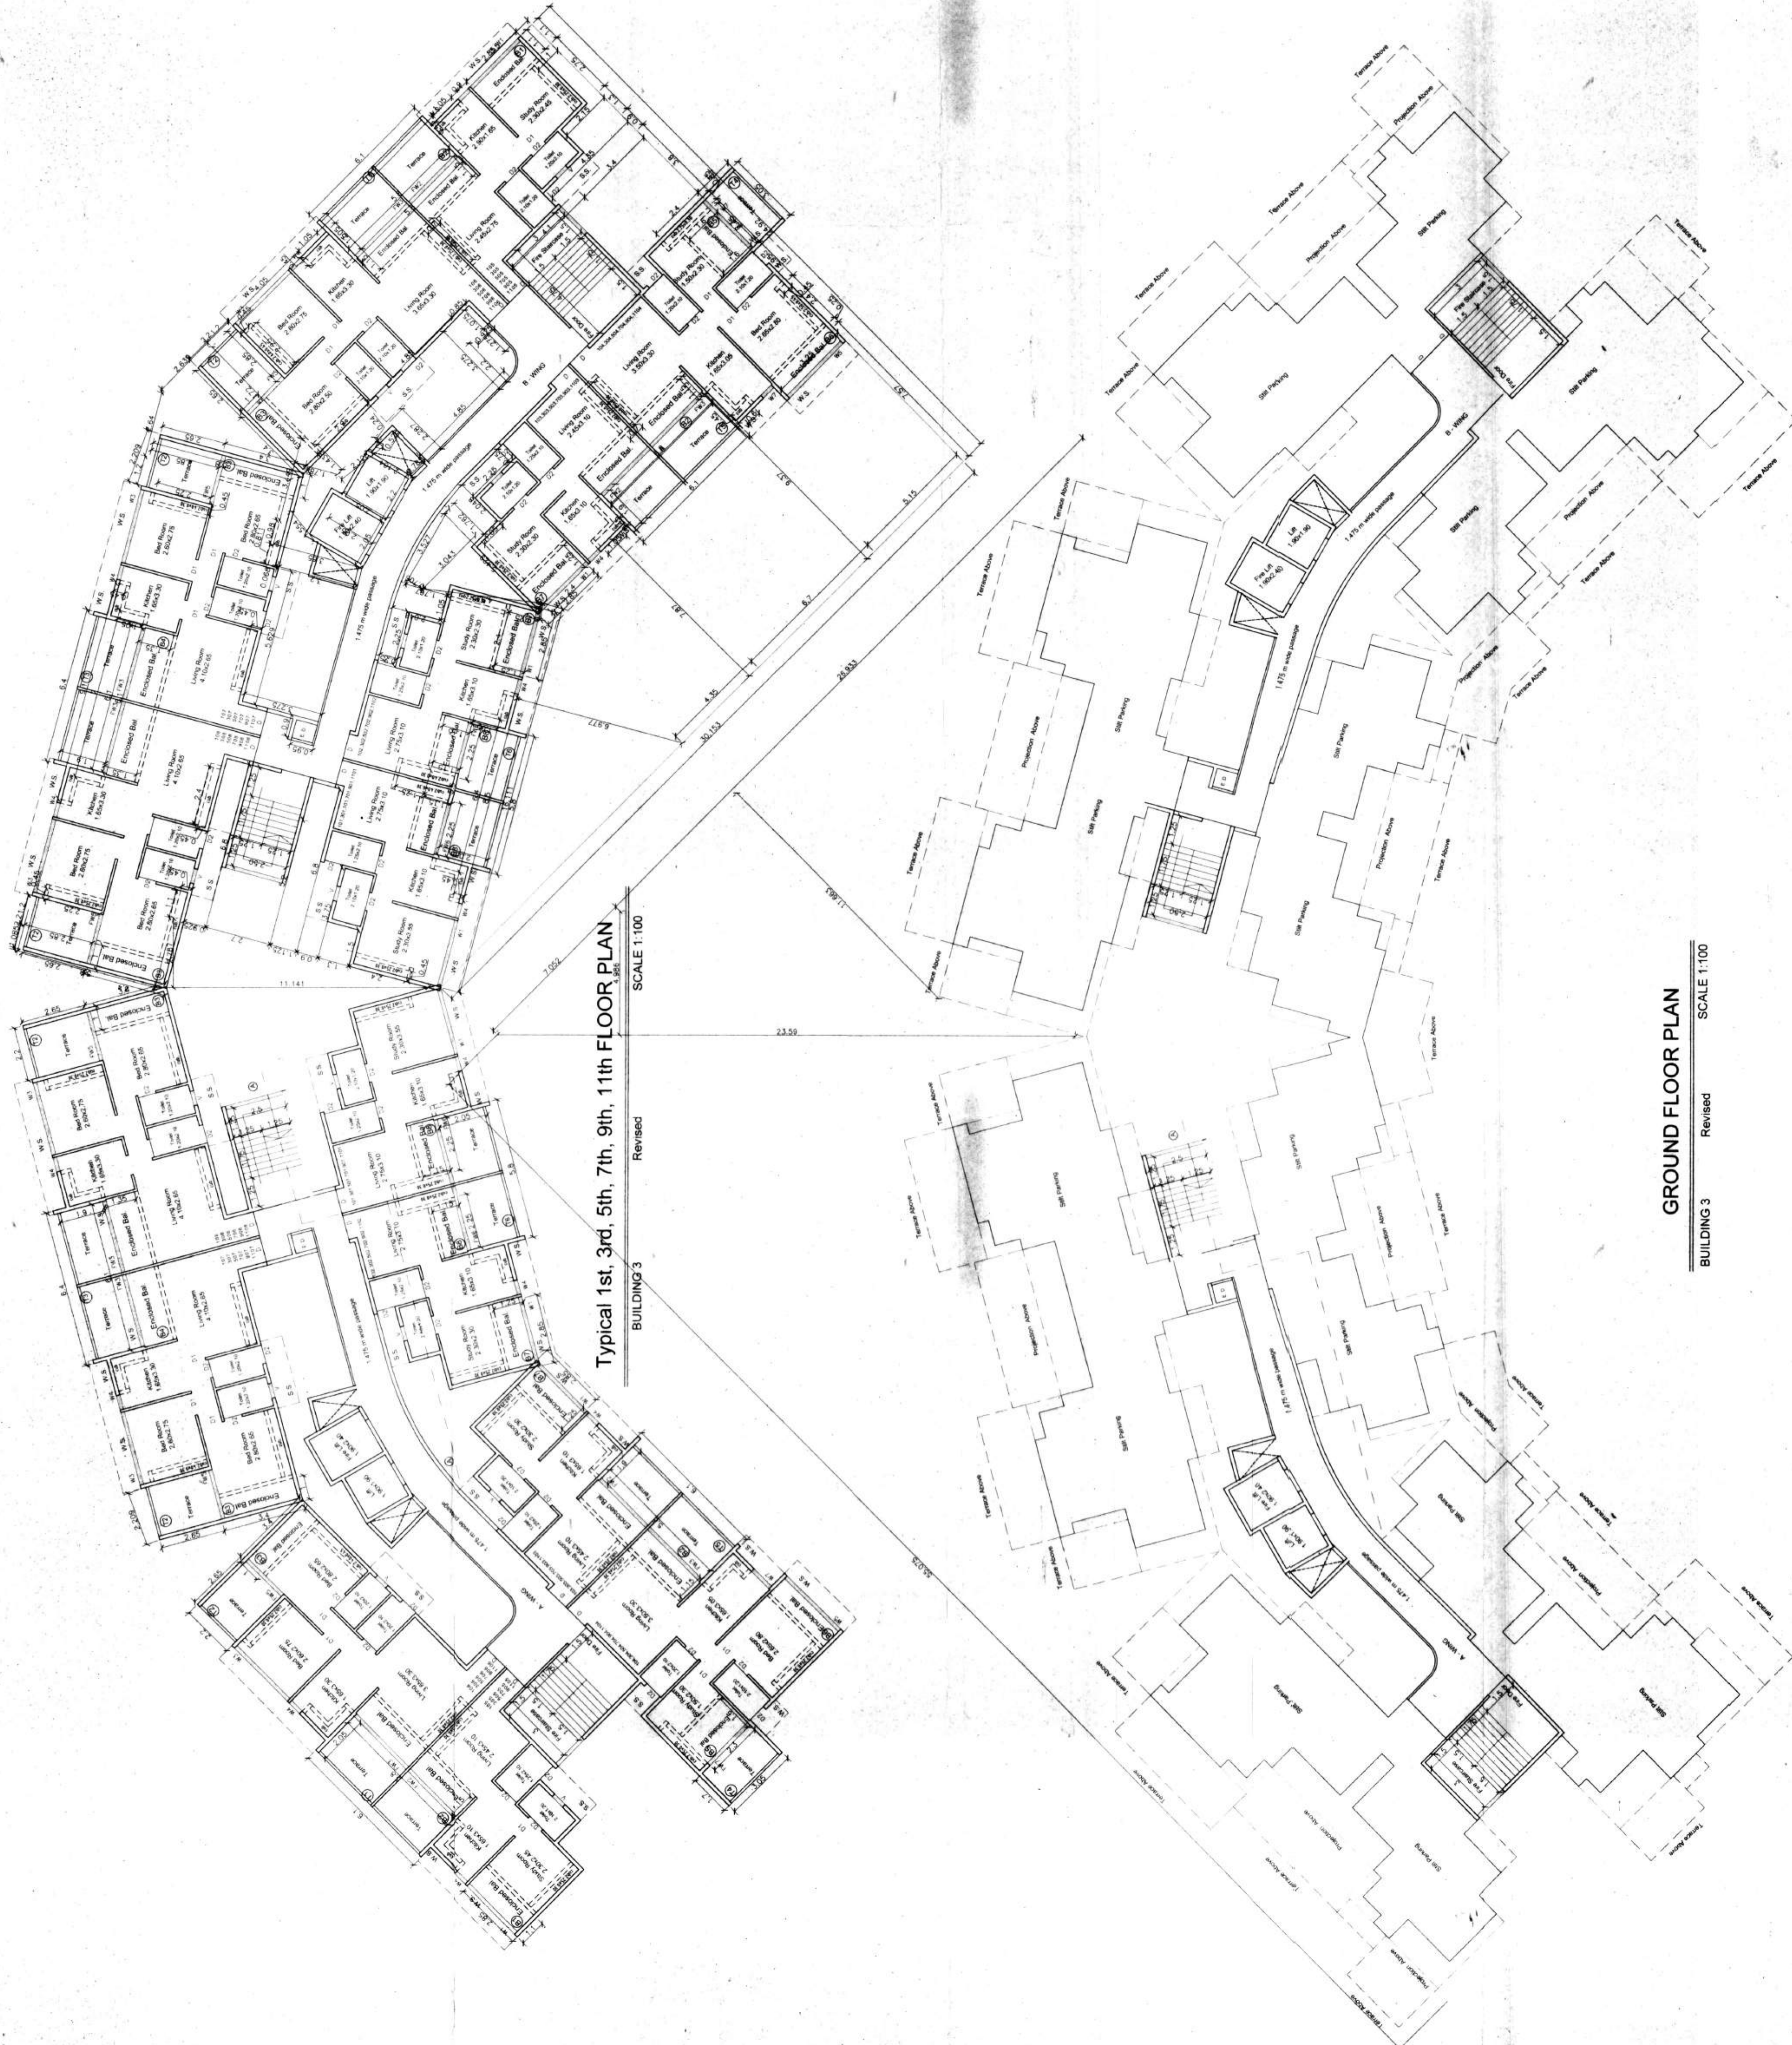

Typical 1st, 3rd, 5th, 7th, 9th, 11th FLOOR PLAN
 BUILDING 3
 SCALE 1:100
 Revised

GROUND FLOOR PLAN
 BUILDING 3
 SCALE 1:100
 Revised