


THIS PLAN SHALL NOT BE CONSIDERED AS PROOF OF OWNERSHIP FOR ANY DISPUTES IN ALL COURTS.

Approved as amended in
 by Commissioner
 Subject to the conditions mentioned in this order. No. VCMCTP. 2017-18
 5718 / 1472 / 2017-18
 Date: 13/09/2017
 Deputy Director, Town Planning
 Vasaal Vihar City Municipal Corporation
 Vasaal - Vihar (E)

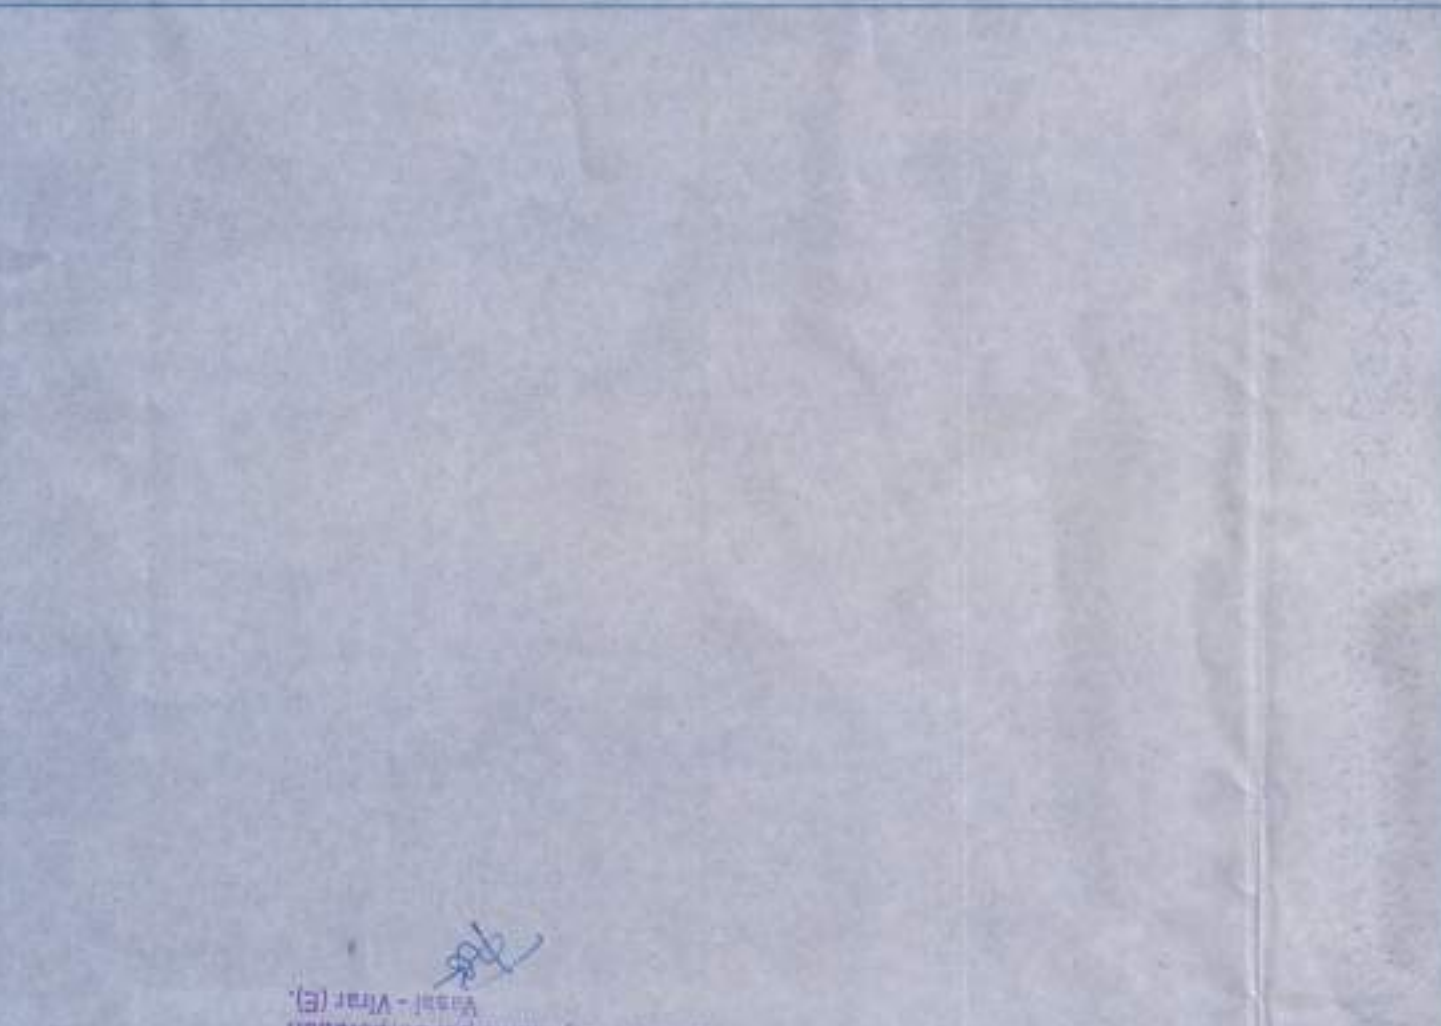

SECTION AA SCALE: 1:100

DIRECTION CHANGE IN SECTION LINE

2ND FLOOR CARPET AREA

Floor No.	Room No.	Room Name	Area (sq.mt)	Total Area (sq.mt)
201	201	Bed	29.33	29.33
202	202	Bed	29.33	29.33
203	203	Bed	28.20	28.20
204	204	Bed	28.20	28.20
205	205	Bed	28.20	28.20
206	206	Bed	29.33	29.33
207	207	Bed	29.88	29.88
208	208	Bed	39.42	39.42
209	209	Bed	39.42	39.42
210	210	Bed	29.88	29.88
211	211	Bed	312.32	312.32
TOTAL				560.66



KEY PLAN SCALE: 1:50

1ST & 2ND FLOOR STAIRCASE AREA CALCULATION

Area	Dimensions	Area (sq.mt)
A	18.75 X 17.15 X 1.70	321.56
B	18.75 X 17.15 X 1.70	321.56
TOTAL ADDITION = 321.56 SQ.MT		
DEDUCTIONS		
1	8.02 X 1.35 X 2 NOS	21.65
2	8.63 X 8.70 X 2 NOS	150.16
3	3.05 X 0.15 X 2 NOS	0.91
4	3.33 X 3.40 X 2 NOS	22.64
5	1.35 X 2.20 X 2 NOS	5.94
6	1.80 X 1.90 X 2 NOS	7.22
7	8.33 X 1.90 X 1.70	15.83
TOTAL DEDUCTION = 224.35 SQ.MT		
TOTAL STAIR AREA = 97.21 SQ.MT		

1ST & 2ND FLOOR STAIRCASE AREA CALCULATION SCALE: 1:200



TERRACE FLOOR SCALE: 1:200

CONTENTS OF SHEET
 PROFORMA - II
 ST. STAIR AREA CALCULATION, BUA, PARKING, & CONSTRUCTION AREA STATEMENT, ETC.
 GROUND FLOOR PLAN, 1ST FLOOR PLAN, BUILT UP, SILL, PARTITION, AREA CALCULATION, SCHEDULE OF DOORS, WINDOWS, LIGHT AND VENTILATION STATEMENT.

DESCRIPTION OF PROPOSAL AND PROPERTY
 PROPOSED RESIDENTIAL COMMERCIAL BUILDING ON LAND BEARING S.NO. 5 H.NO. 4-14, S.NO. 54(1) AT VILLAGE - DONGRE TALUKA VASAAL DIST. PALGHAR.

NAME OF OWNER/APPLICANT
 M. ANAND K. PATIL & SHANTIMATH & JANI
 SIGNATURE OF OWNER


DATE
 29-08-2017
 HAWASHU

SCALE
 AS SHOWN

JOB NO
 04 OF 08

OFF FILE - 923


Architects Engineers & Surveyors
AJAY WADE & ASSOCIATES
 VASAAL (WEST), PHONE NO-0250-2335004
 A/61ST FLOOR, SA TOWER, AMBADI ROAD

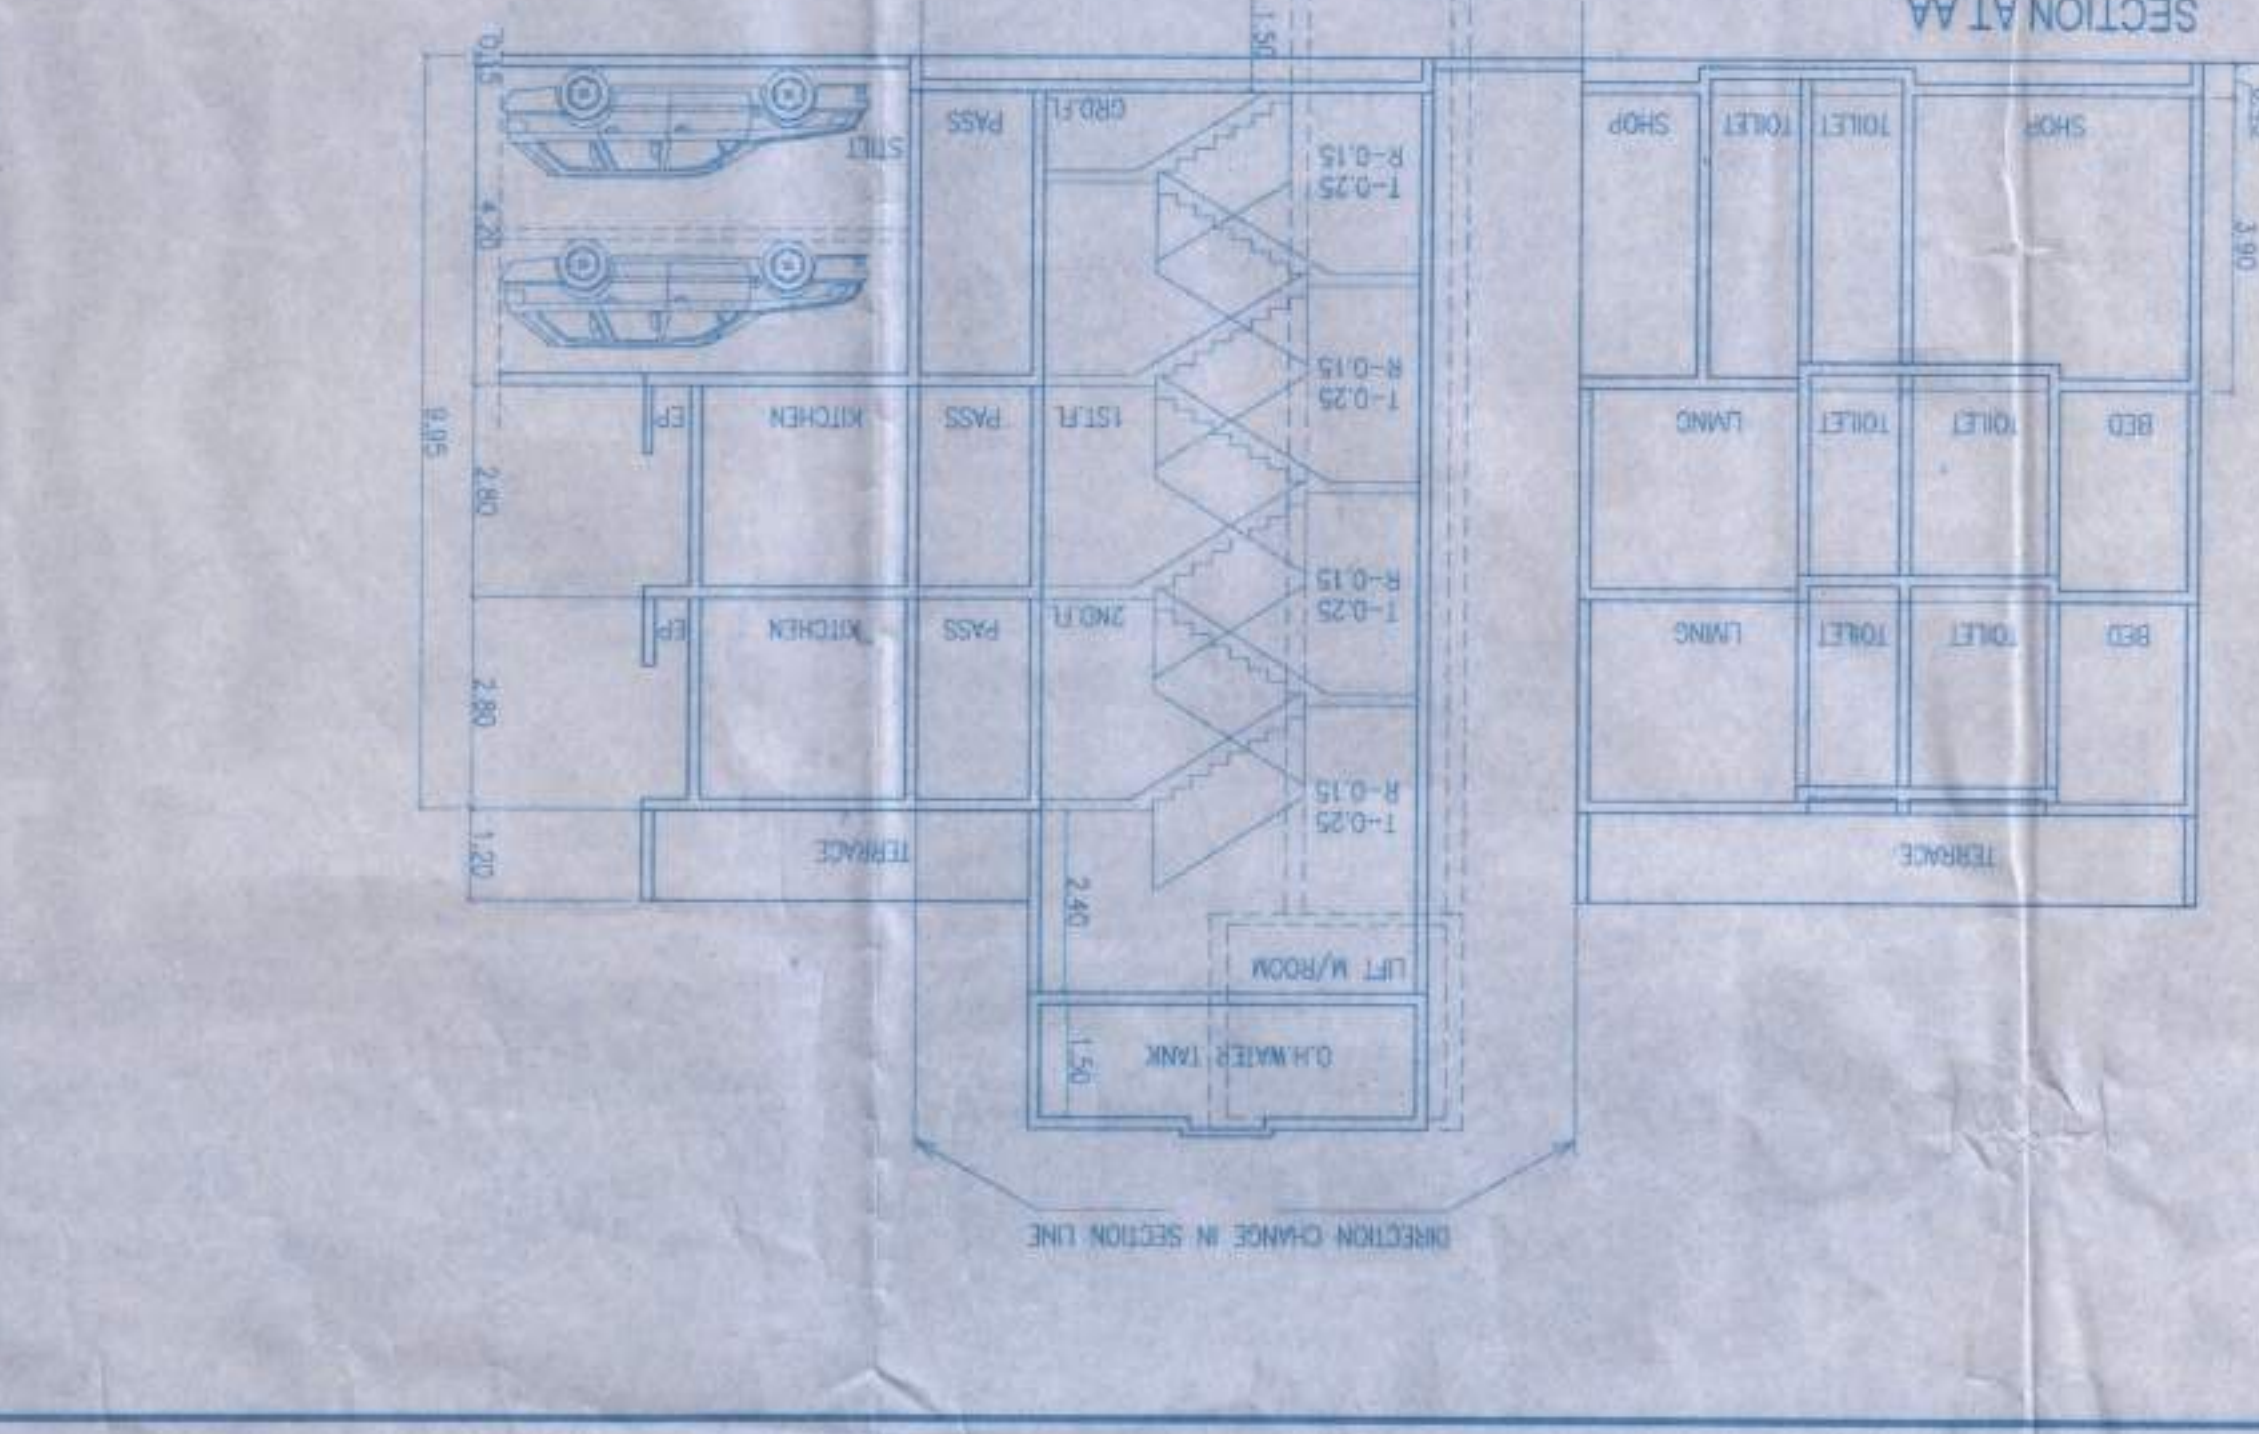


ELEVATION SCALE: 1:100



2ND FLOOR PLAN SCALE: 1:100

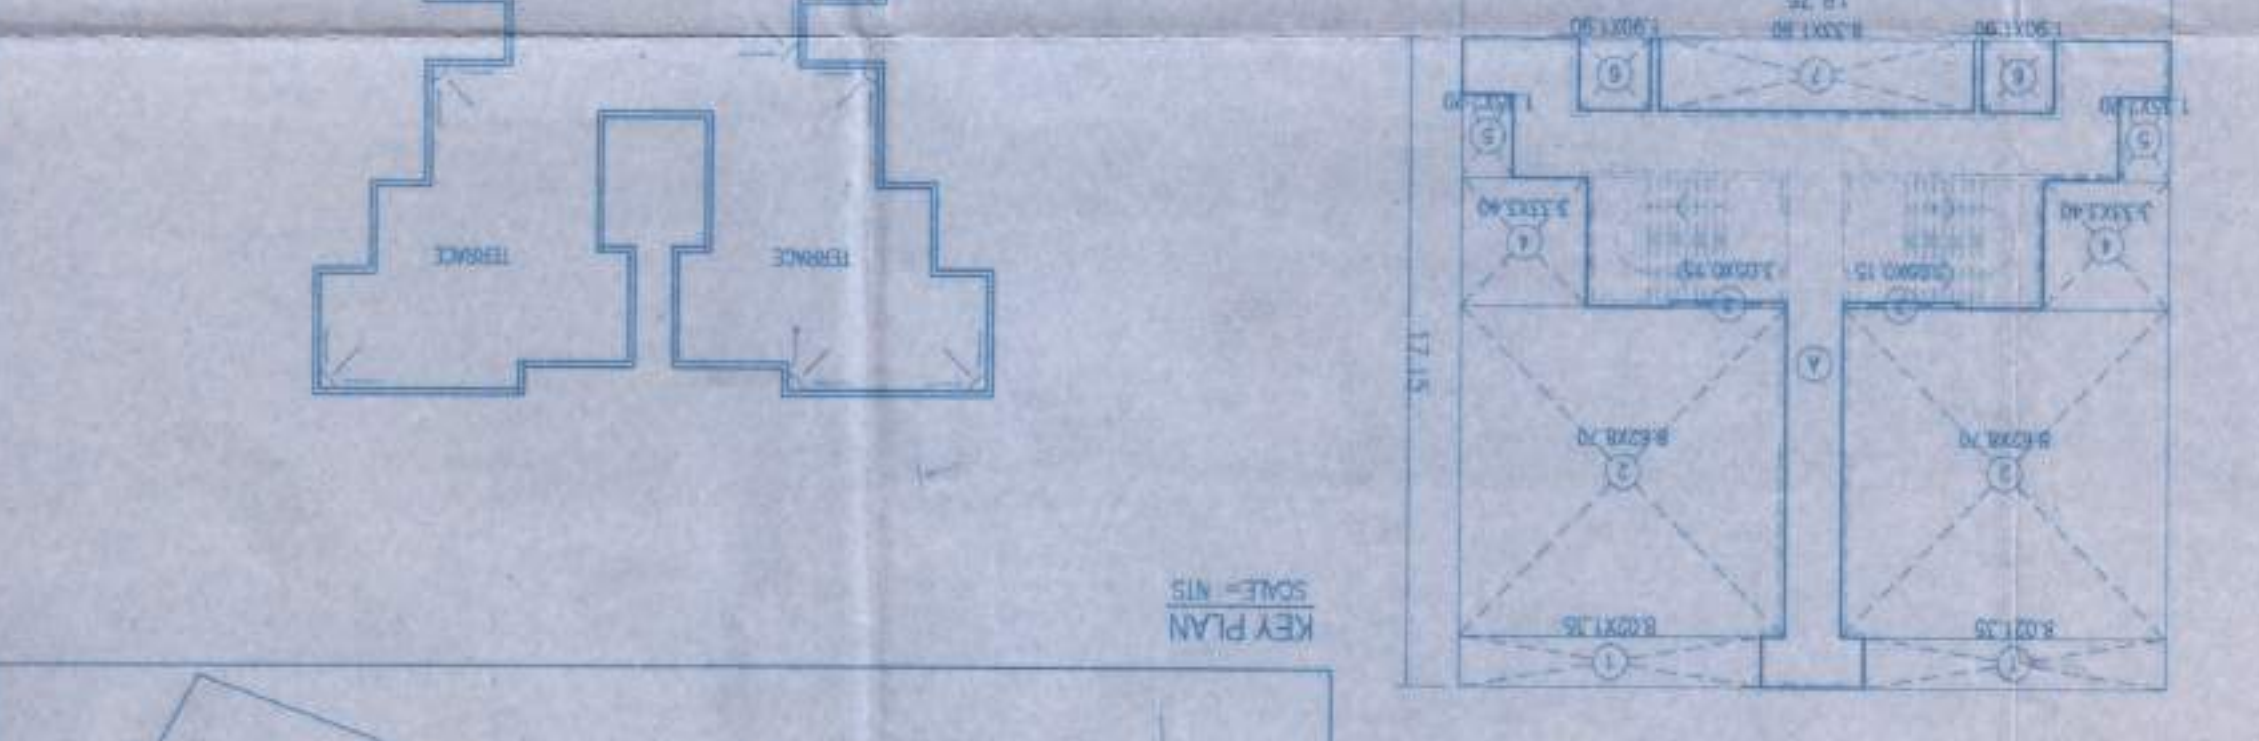

1ST & 2ND FLOOR STAIRCASE AREA CALCULATION SCALE: 1:200

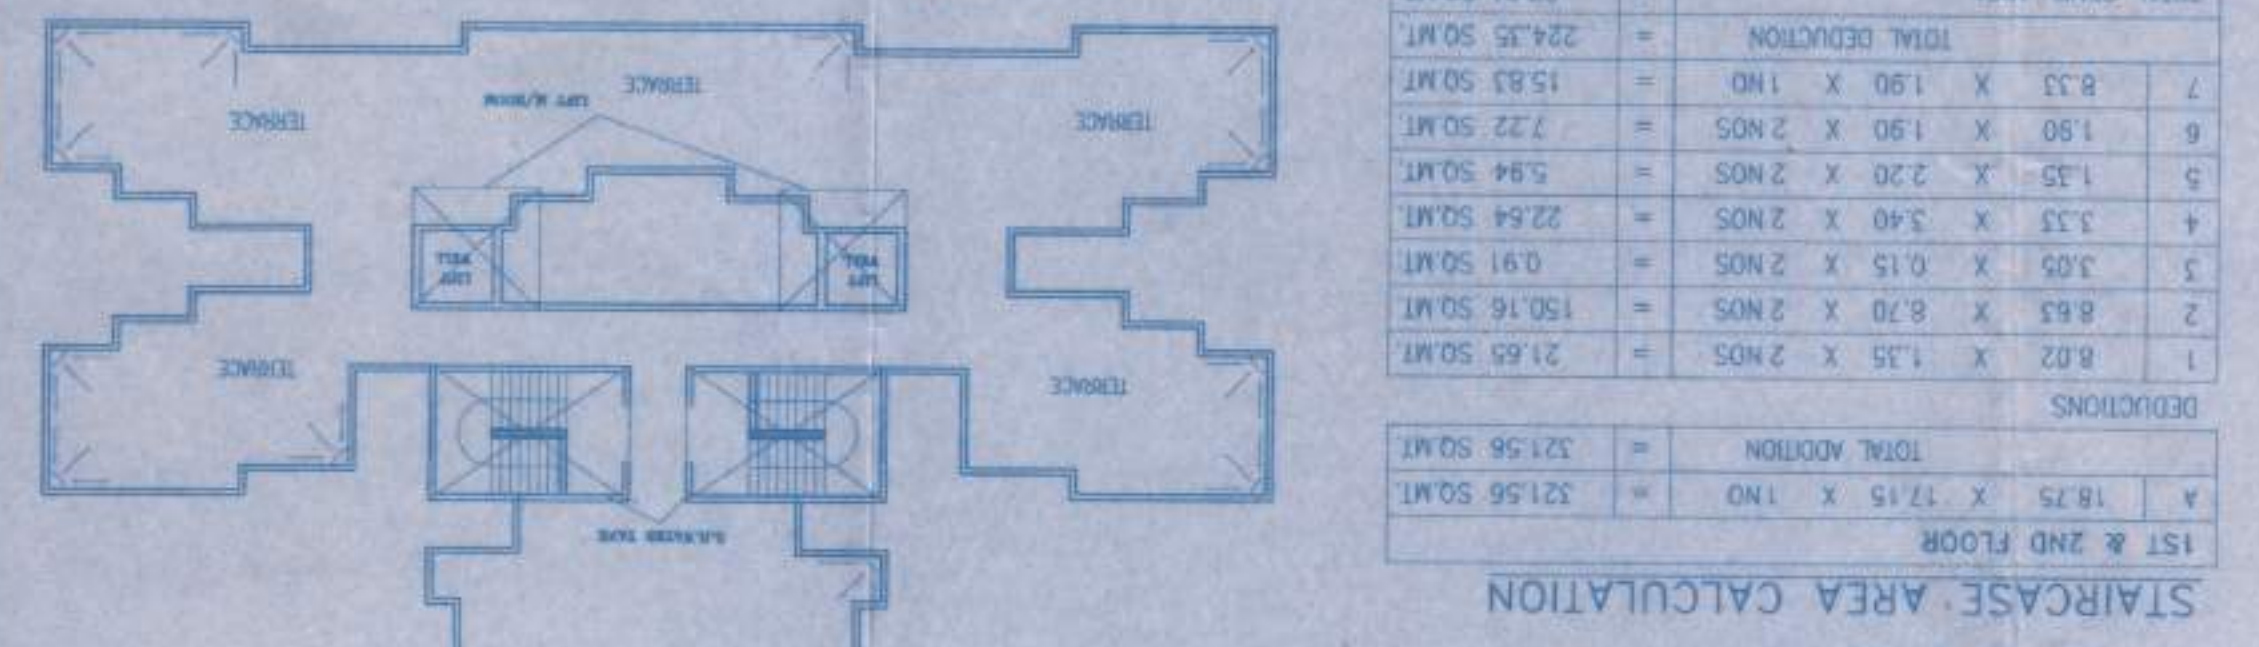

TERRACE FLOOR SCALE: 1:200

Architects Engineers & Surveyors
AJAY WADE & ASSOCIATES
 VASAAL (WEST), PHONE NO-0250-2335004
 A/61ST FLOOR, SA TOWER, AMBADI ROAD