
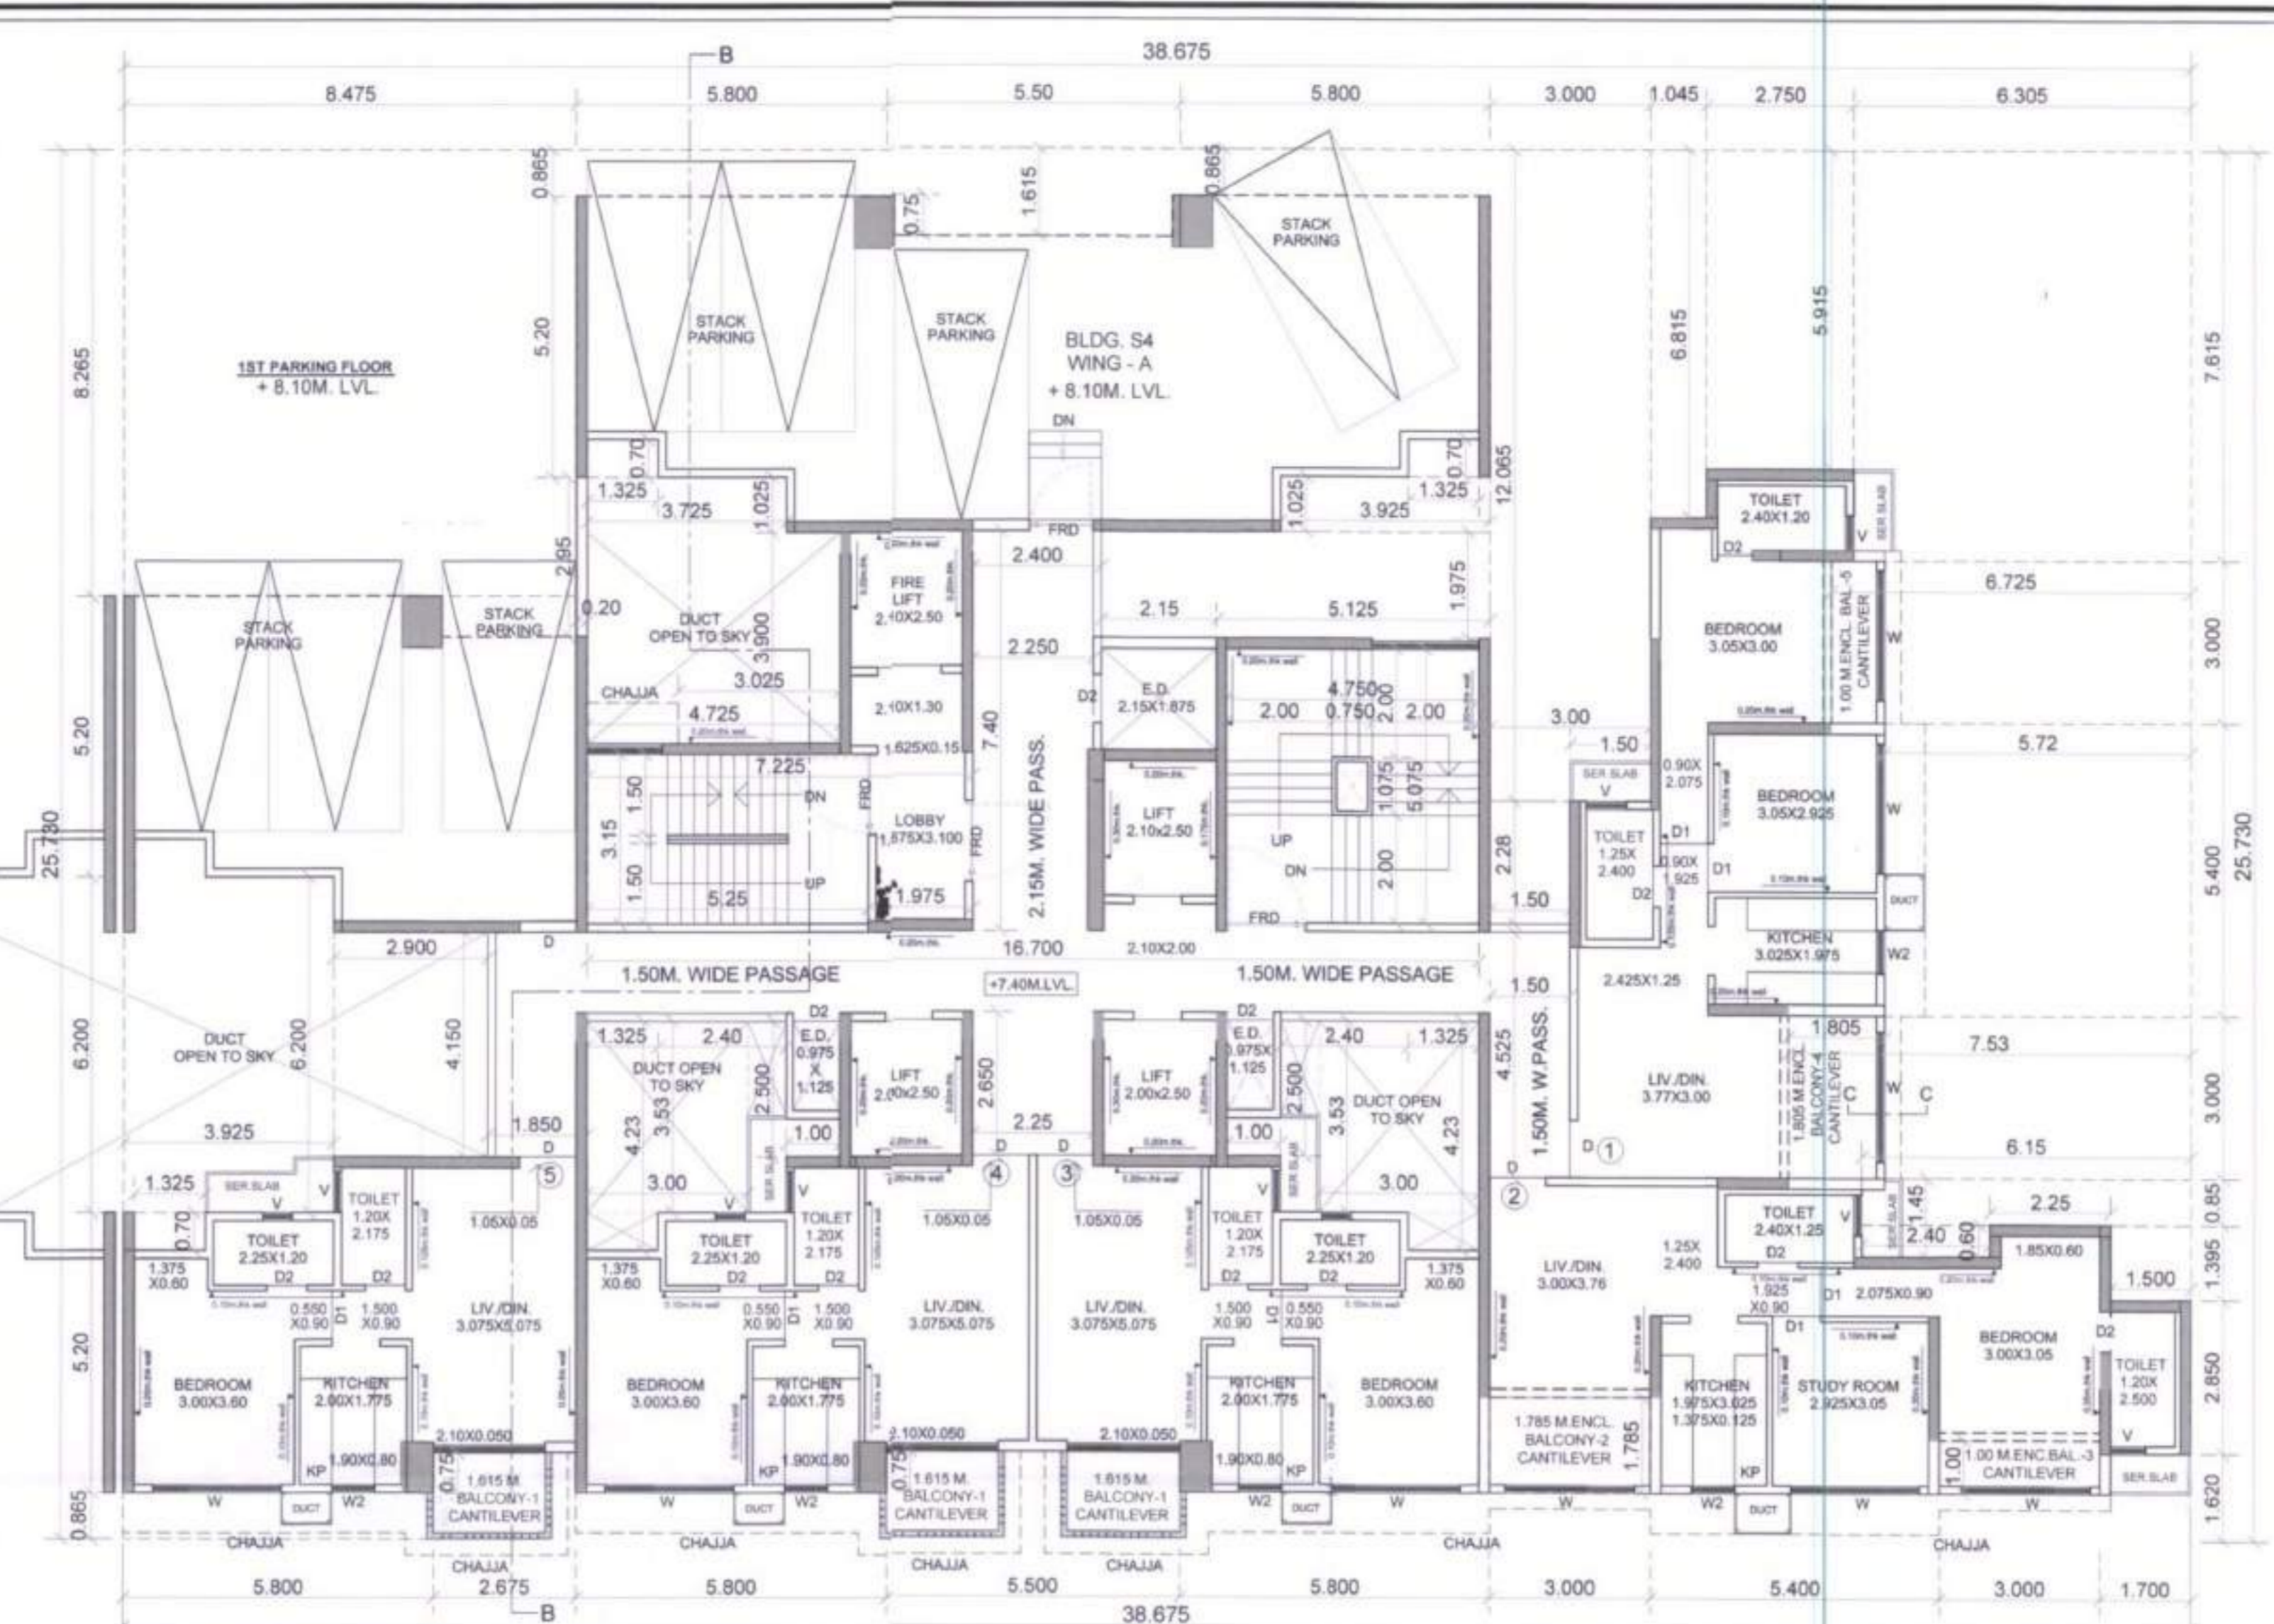




NEEDED DEVELOPMENT PERMISSION GRANTED
 Subject to the conditions mentioned
 in this office's letter No:
 CIDCO/MAN/Env/Cell/18/2019/Amended CC/2020/
 37/509/18/20
 Date: 26 FEB 2020
 Associate Planner (MANA)

Handwritten signature
 26/2/20

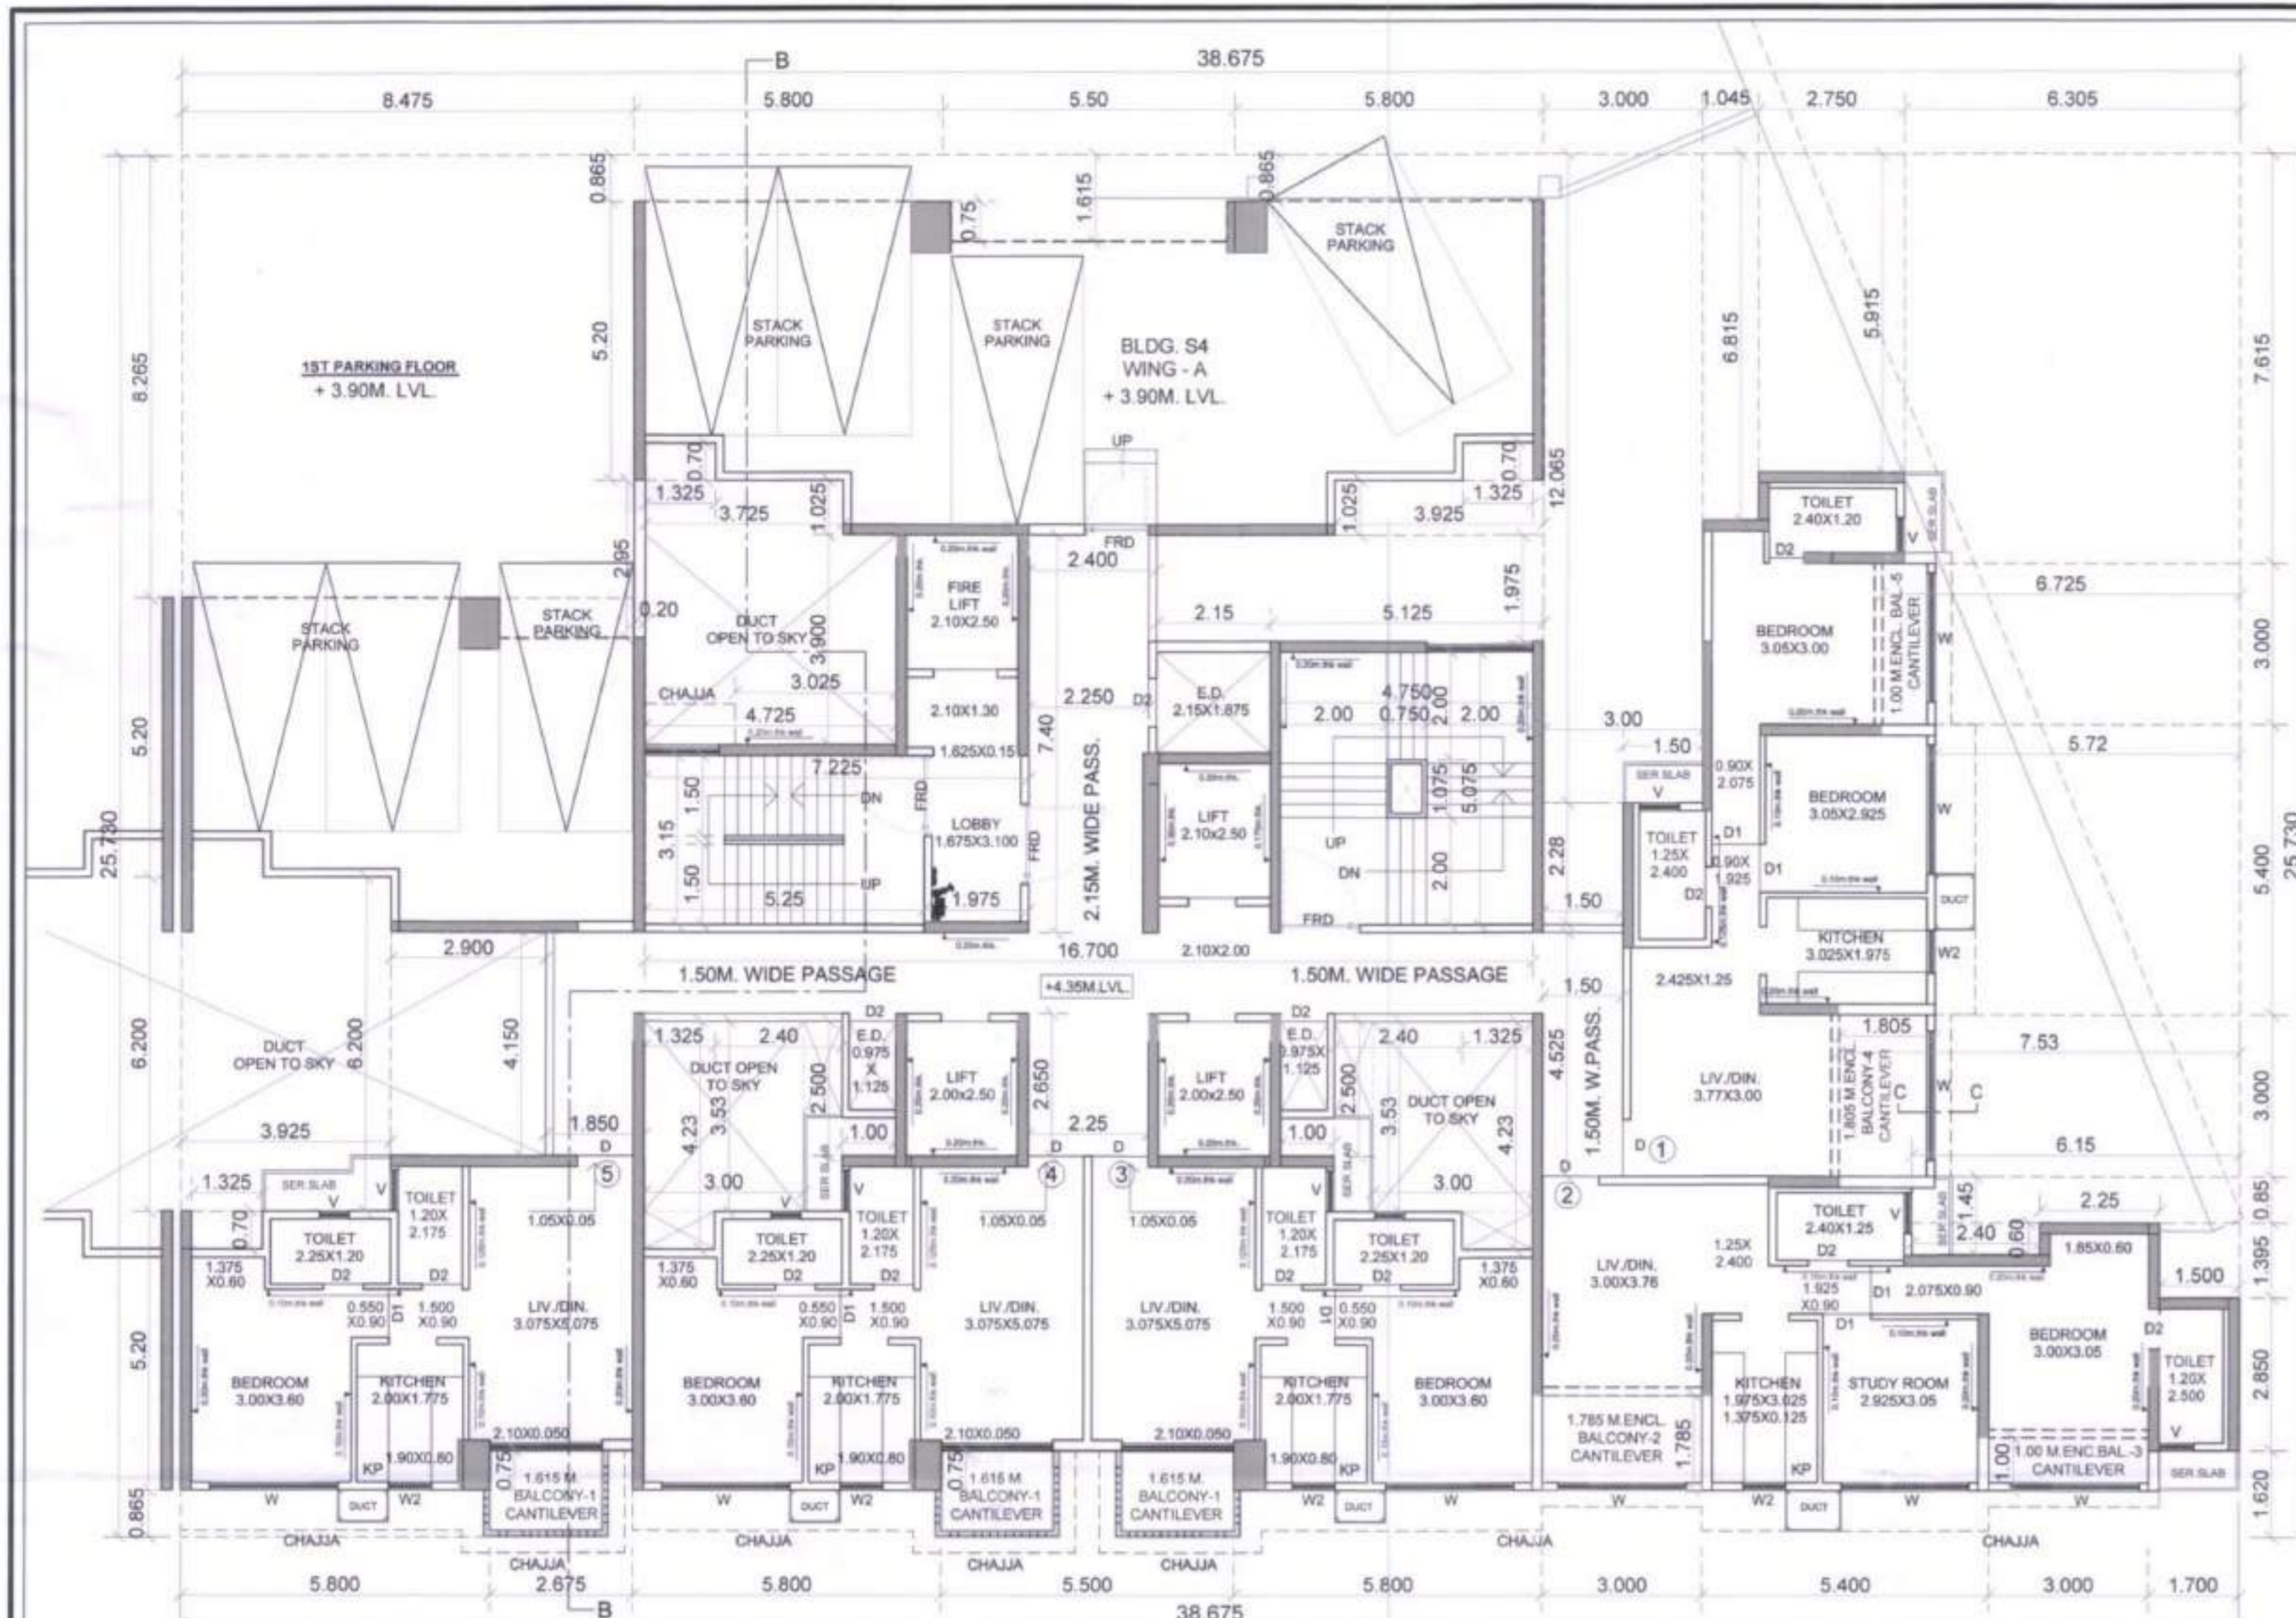



1ST FLOOR PLAN.
 (BLDG-S4+S5 WING-A)
 SCALE: 1:100

2ND FLOOR PLAN.
 (BLDG-S4+S5 WING-A)
 SCALE: 1:100

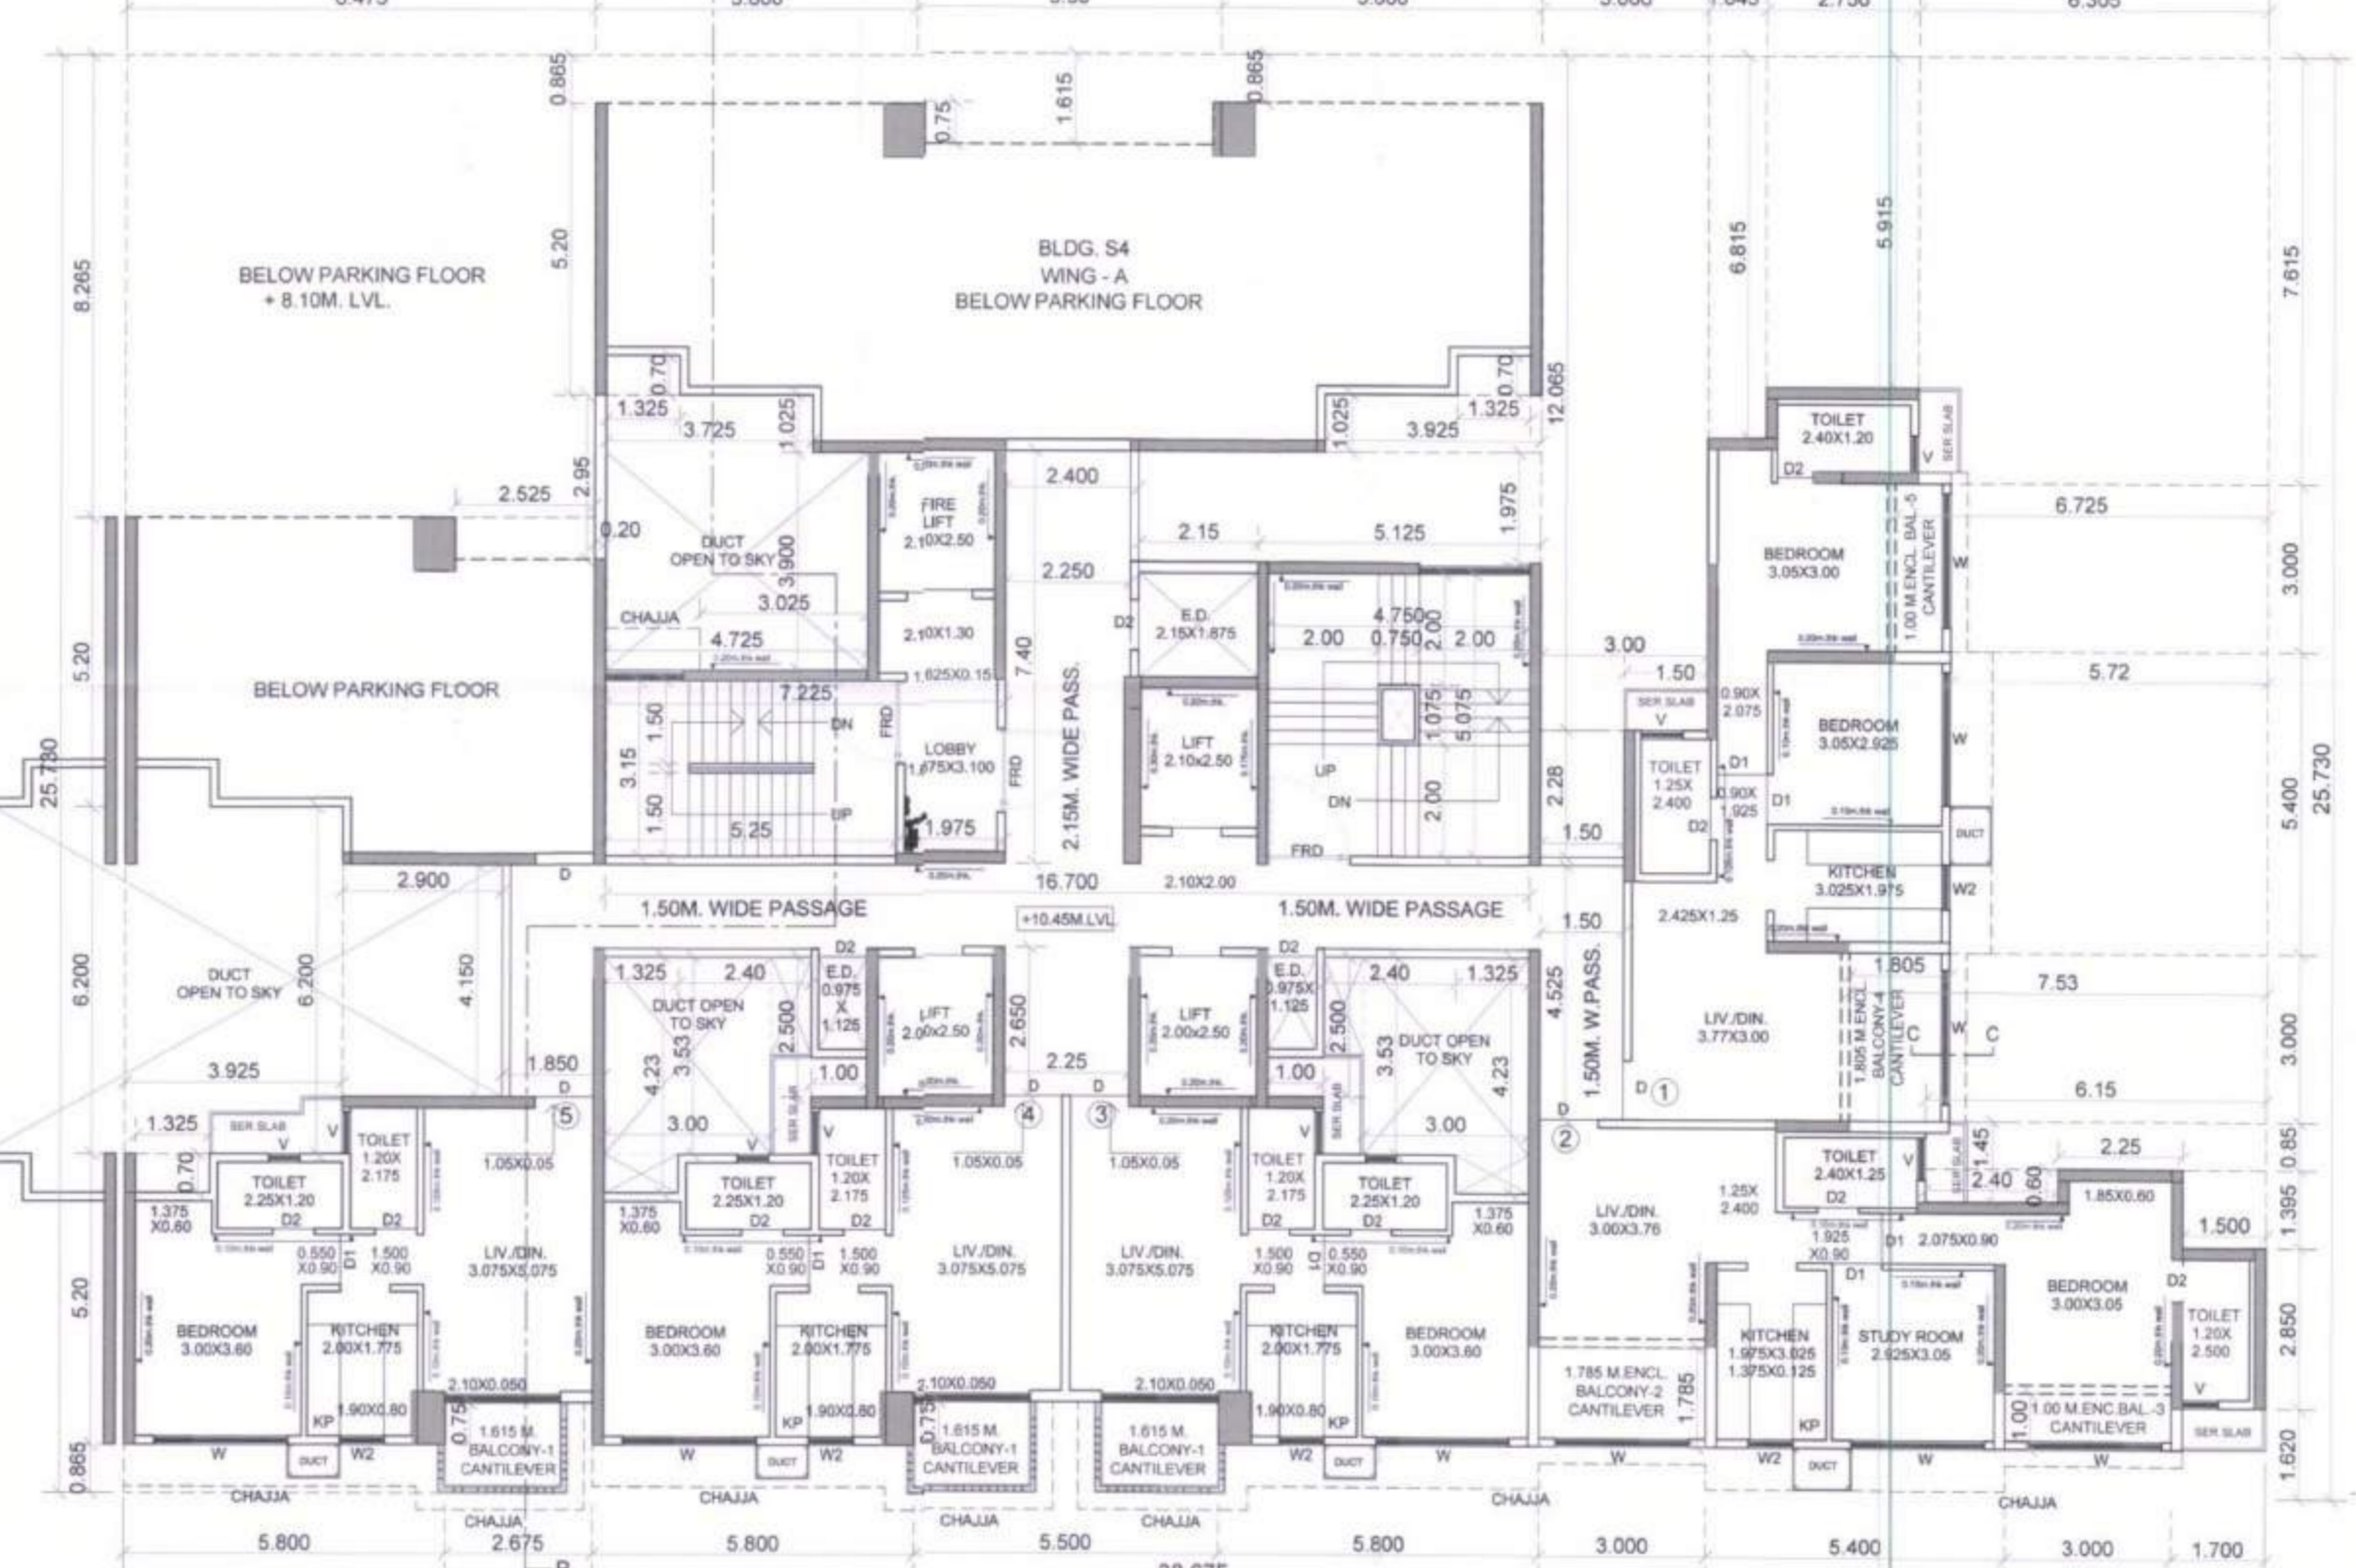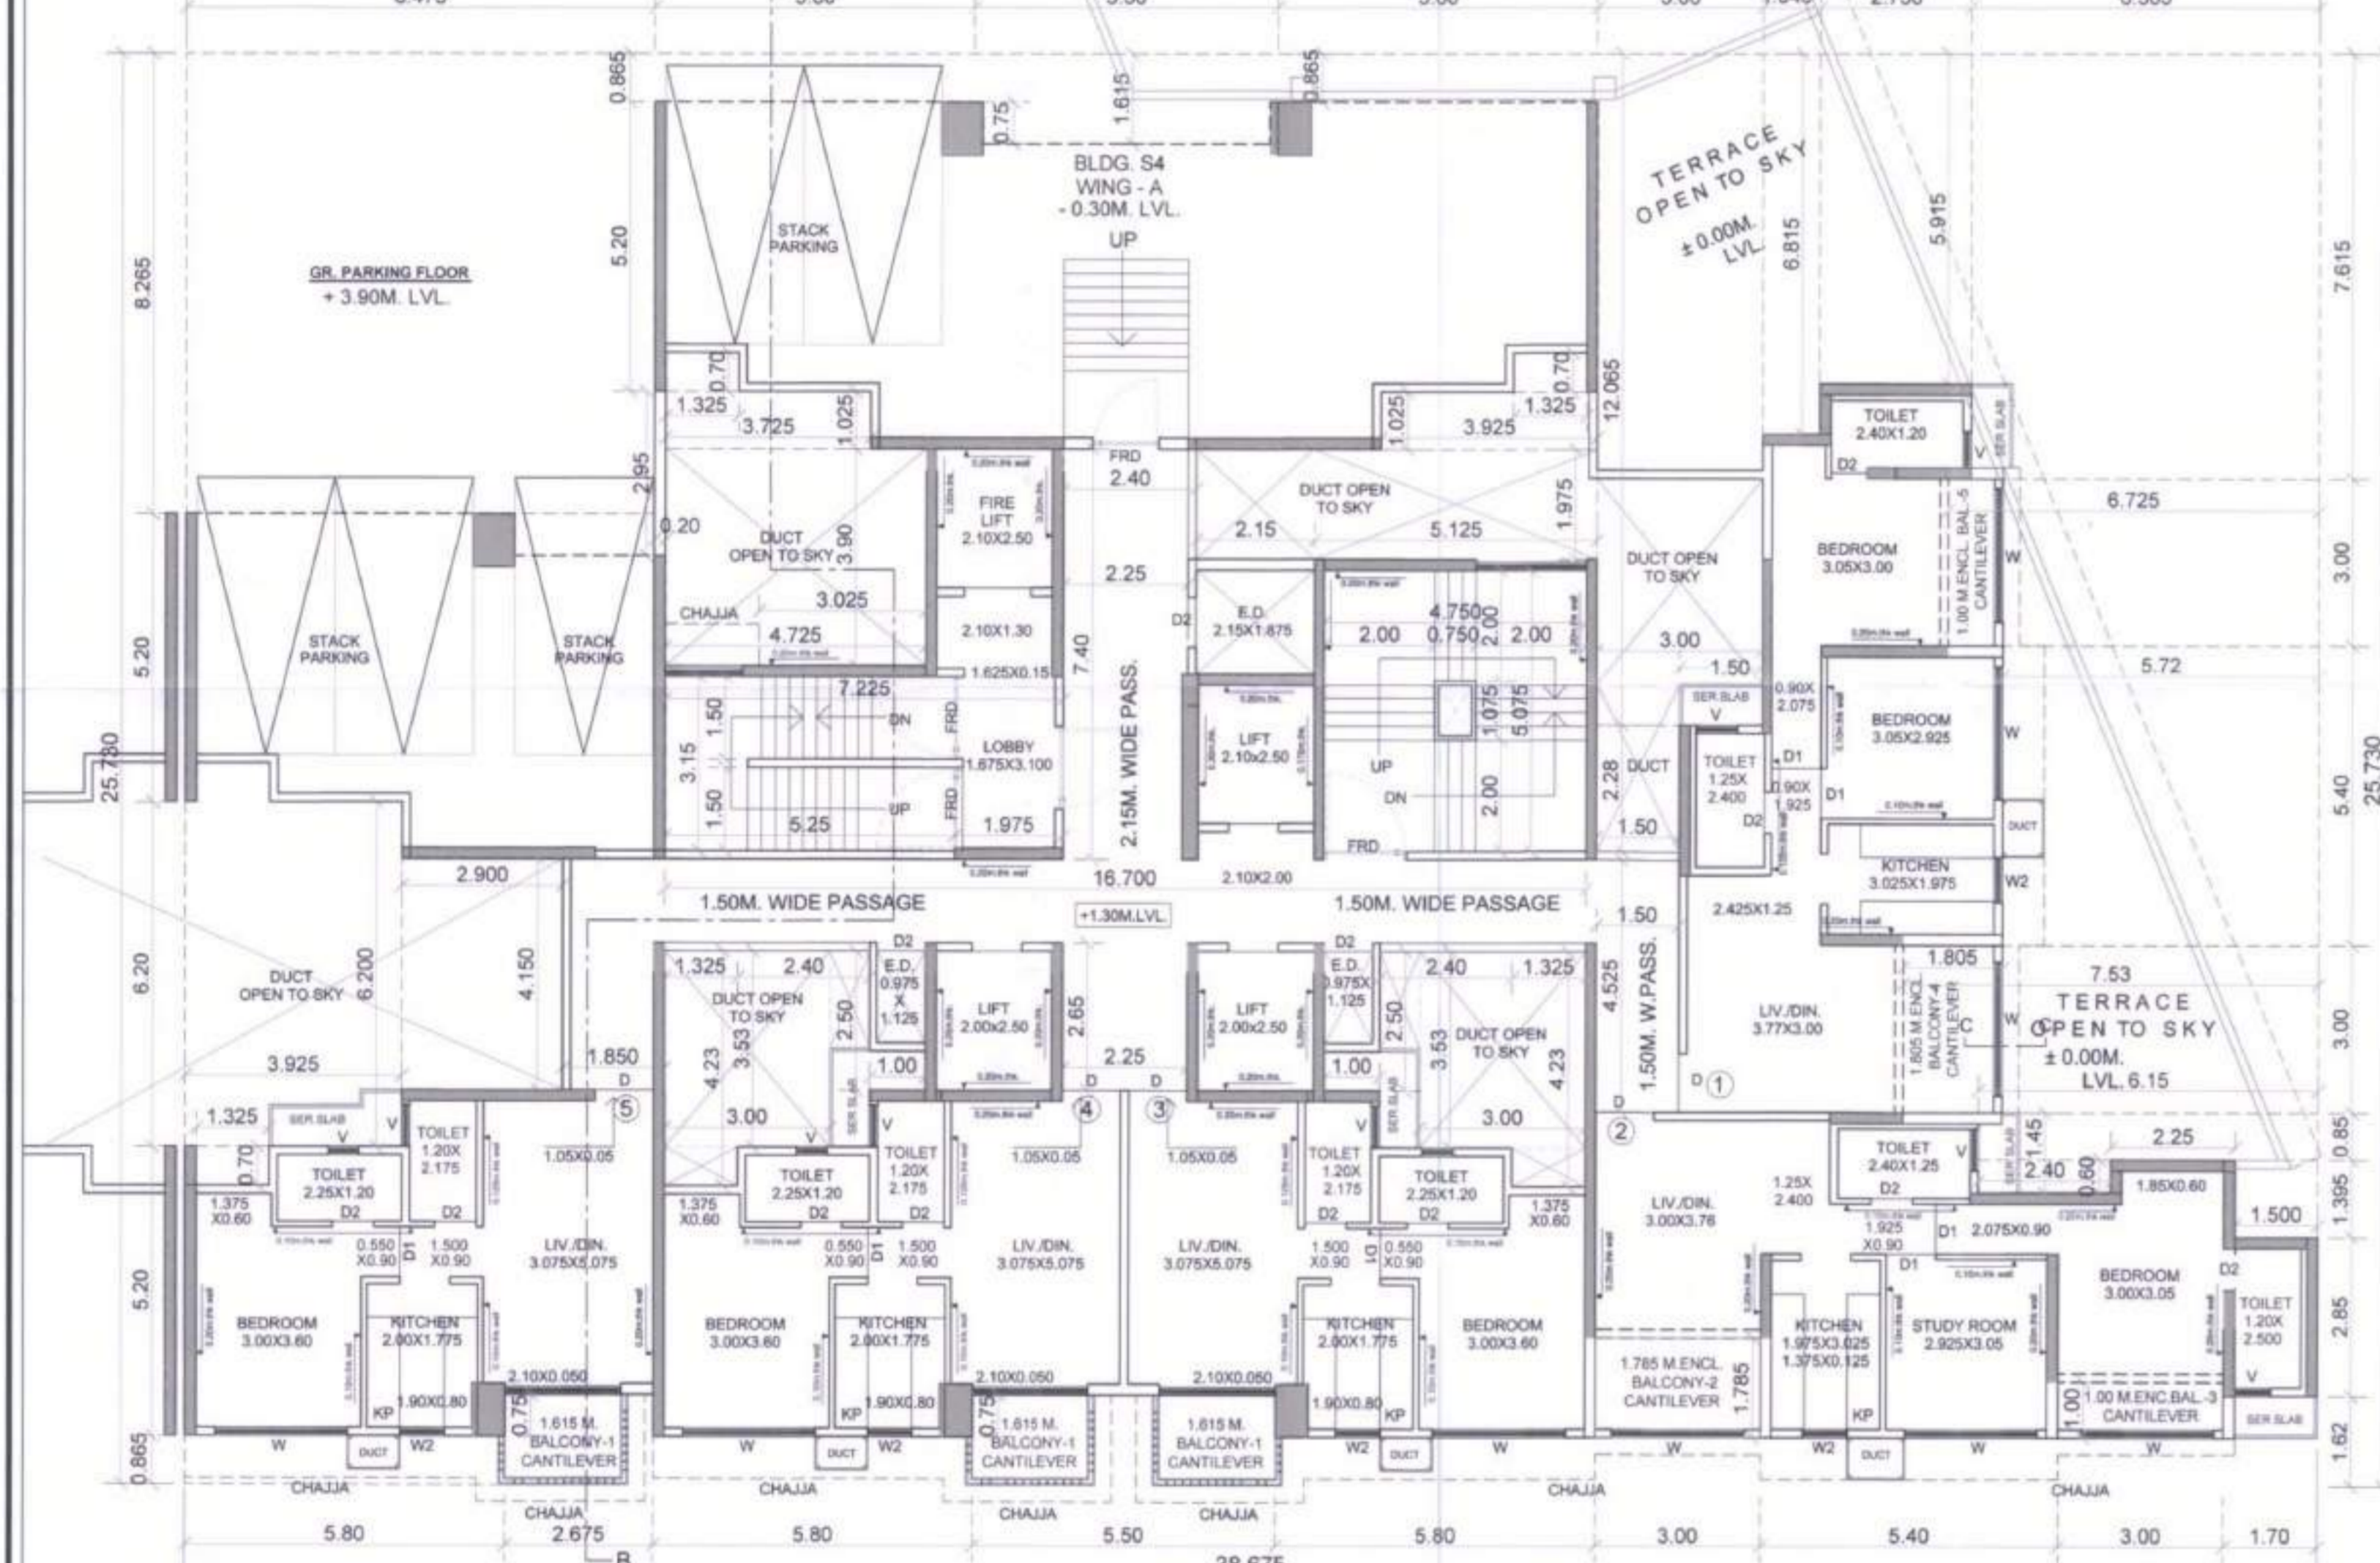

GROUND FLOOR PLAN.
 (BLDG-S4+S5 WING-A)
 SCALE: 1:100

3RD FLOOR PLAN.
 (BLDG-S4+S5 WING-A)
 SCALE: 1:100

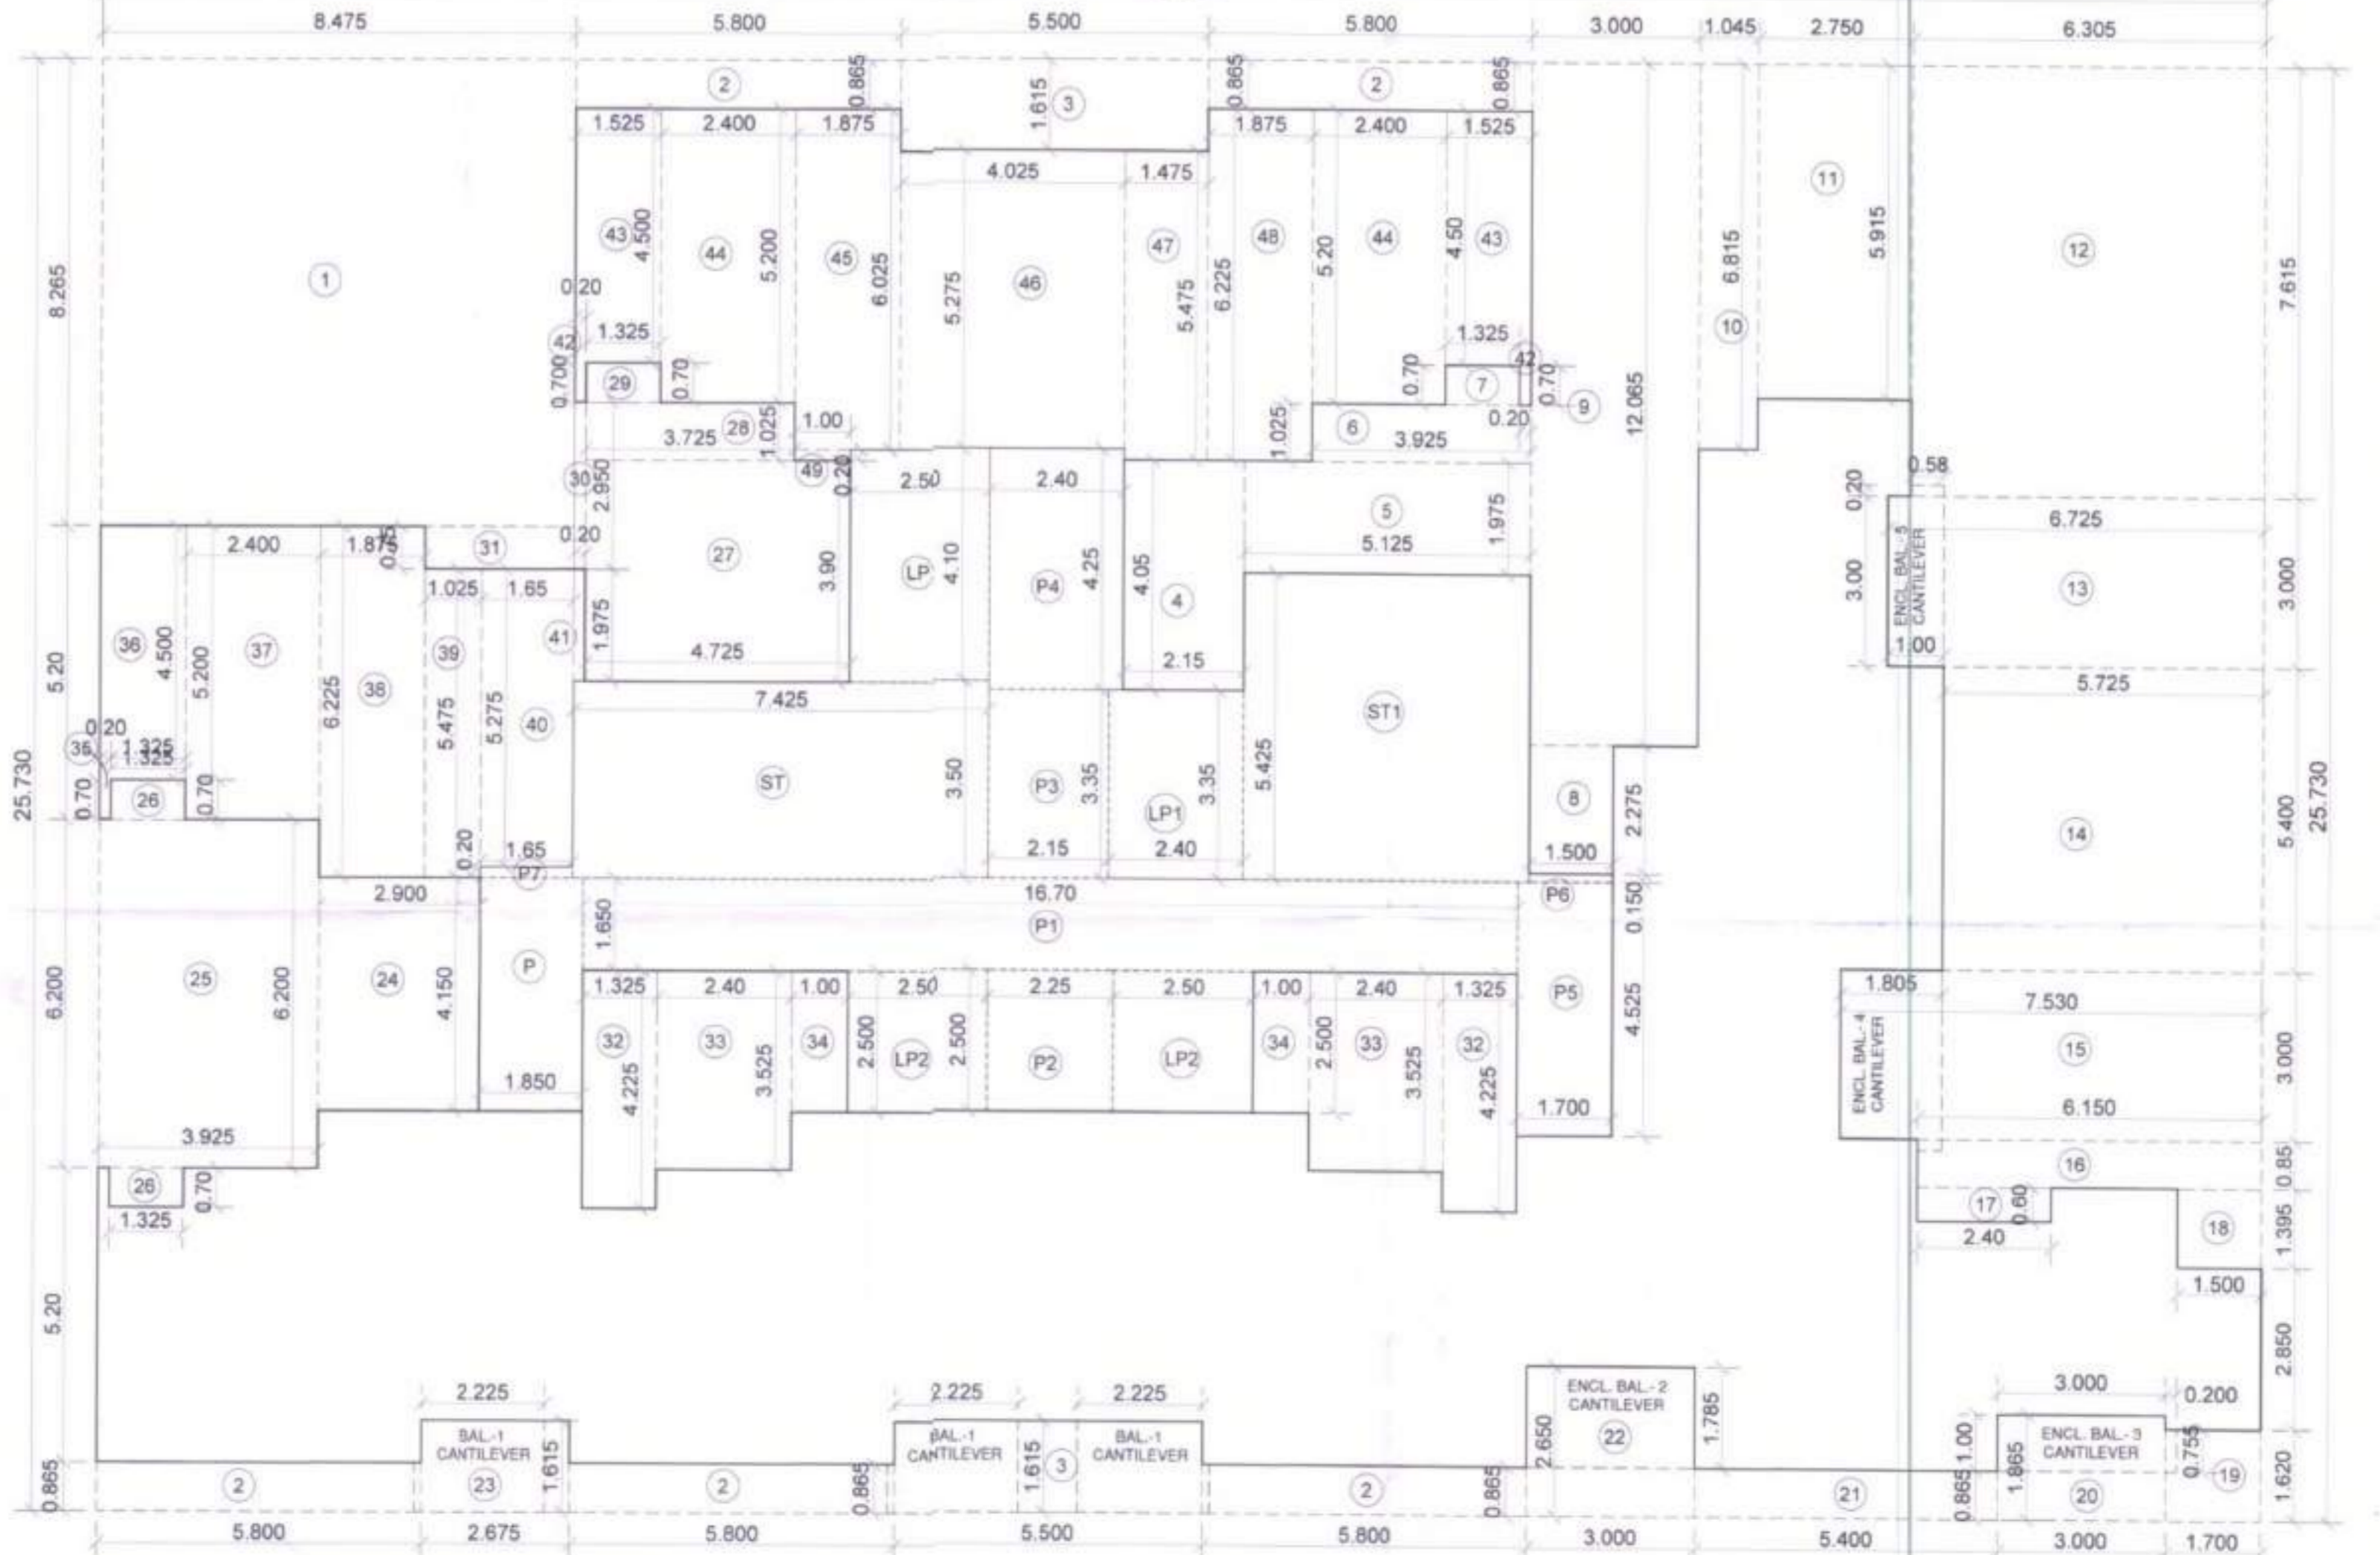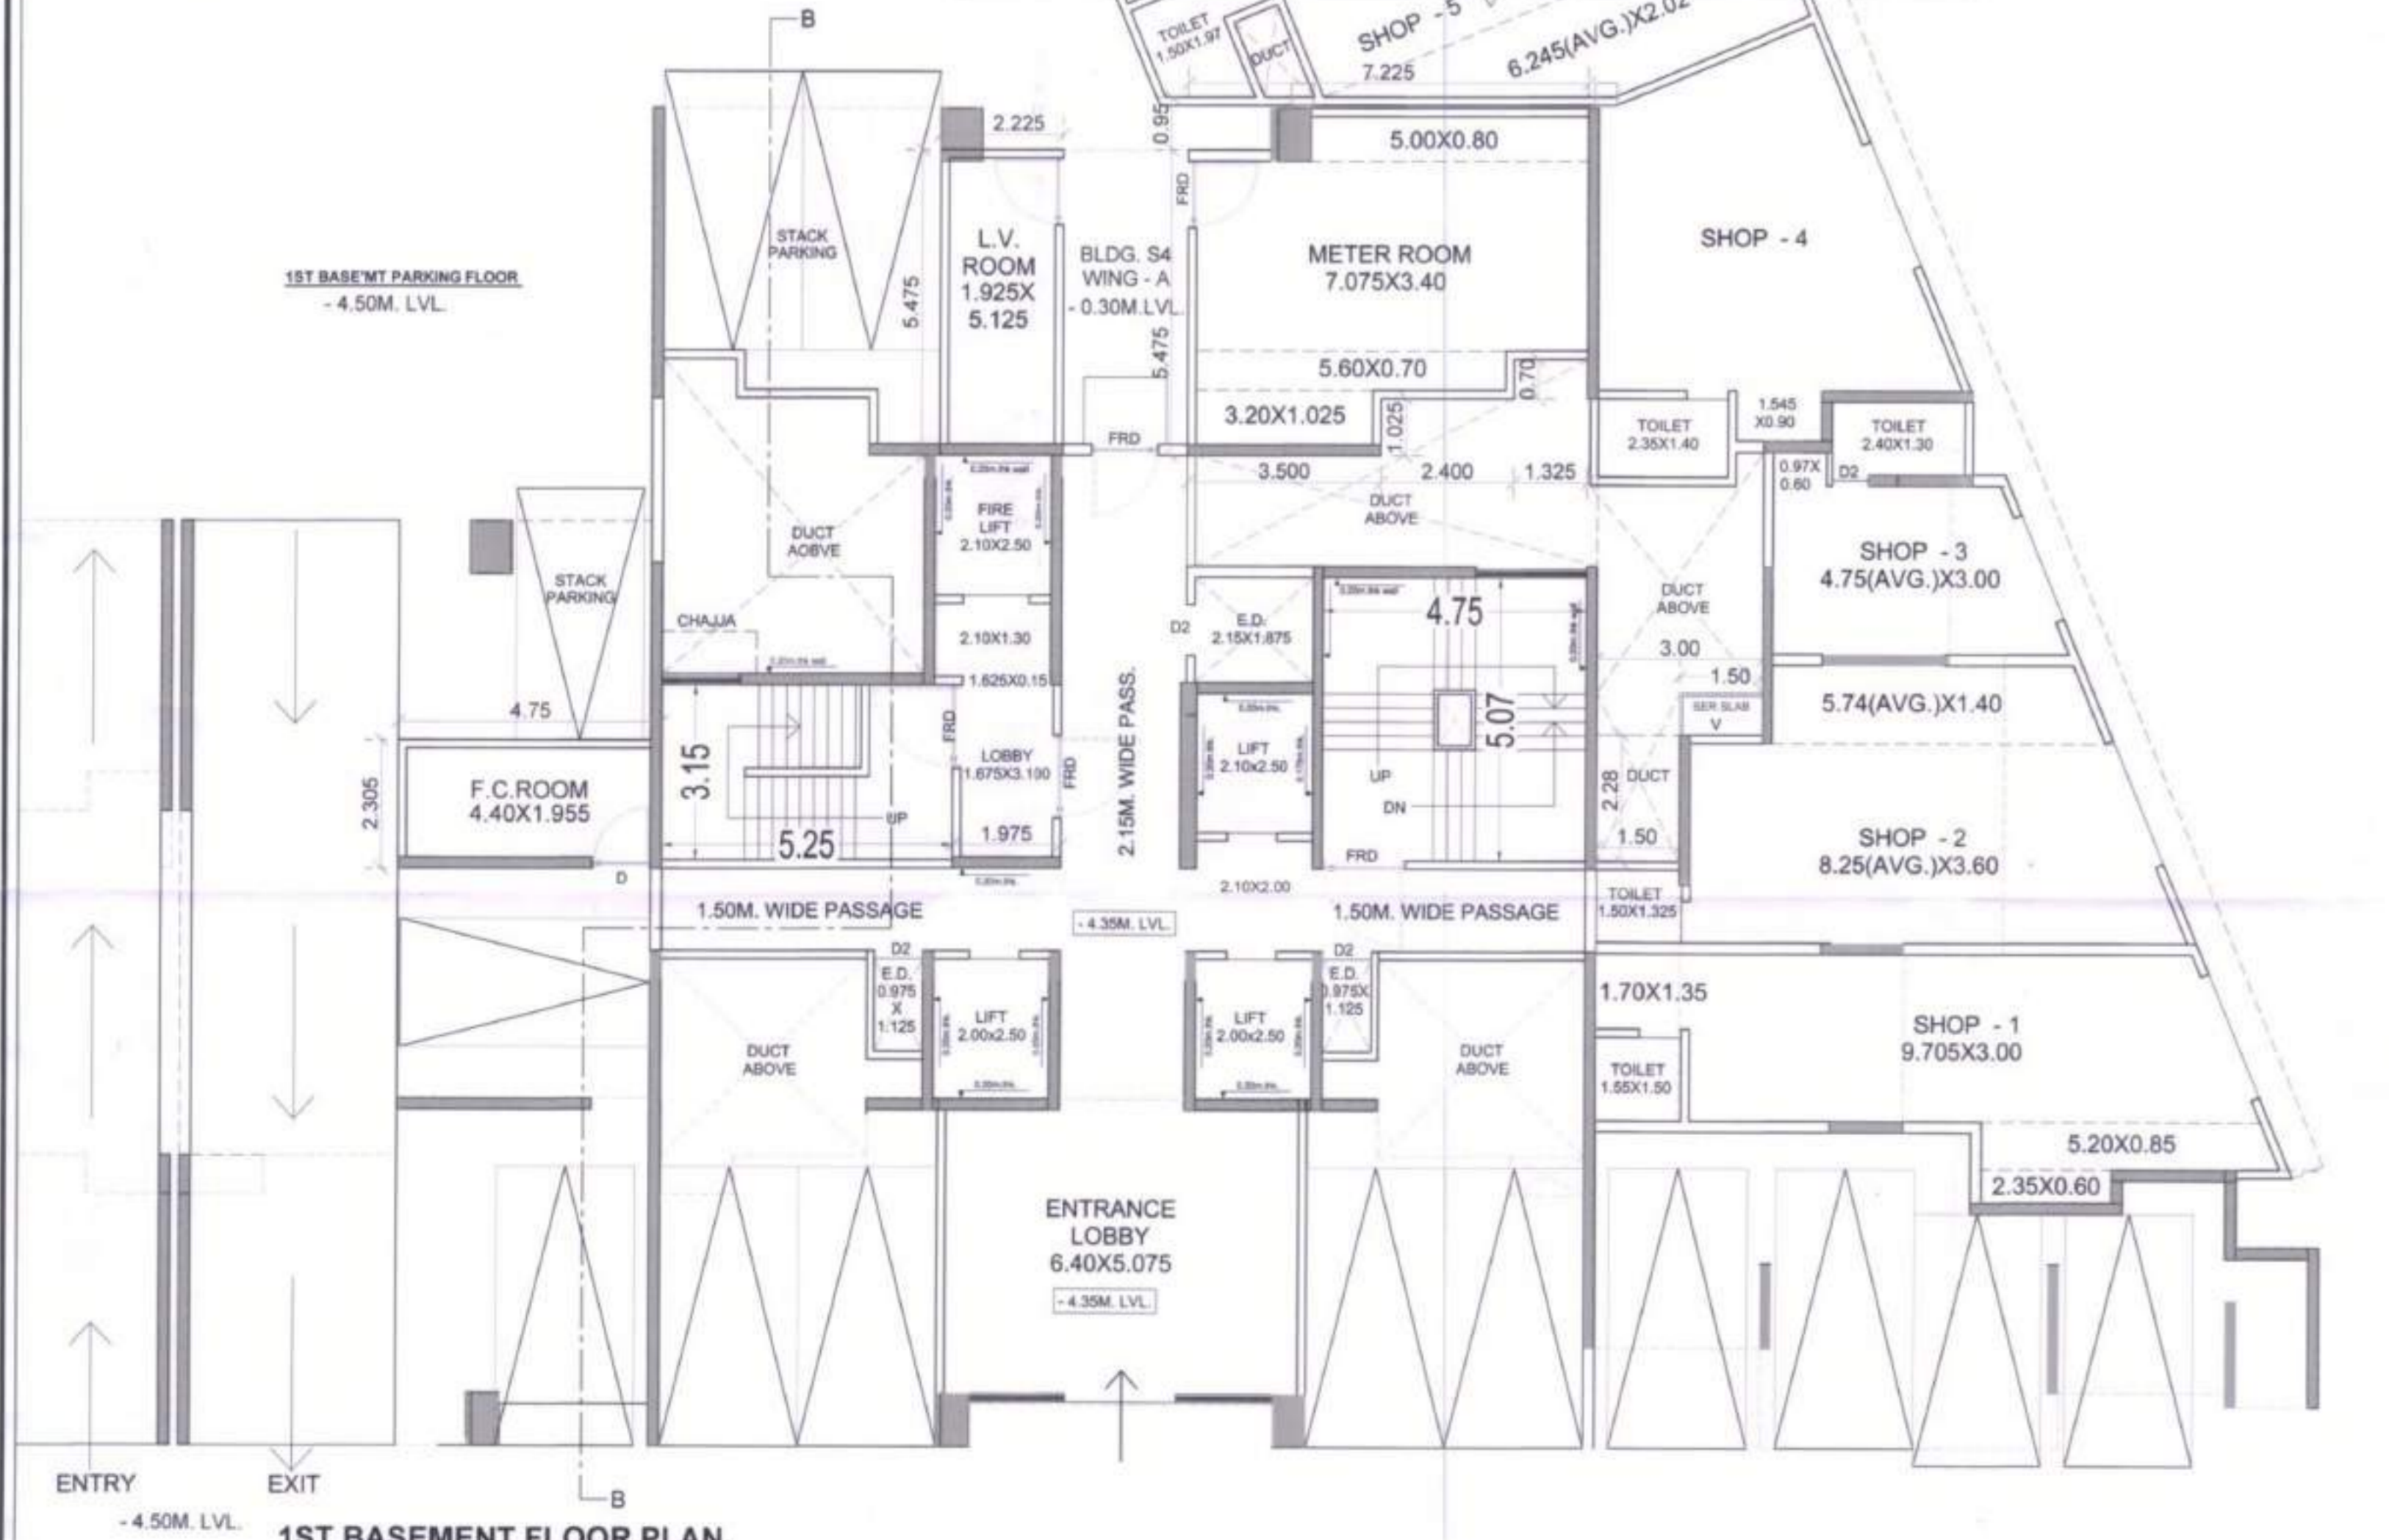

1ST BASEMENT FLOOR PLAN.
 (BLDG-S4+S5 WING-A)
 SCALE: 1:100

LINE DIAGRAM FOR GR. TO 3RD FLOOR.
 (BLDG-S4+S5 WING-A)
 SCALE: 1:100

DOORS & WINDOW SCHEDULE

TYPE	SIZE	AREA IN SQ.MT	SILL HEIGHT	DESCRIPTION
FRD	1.50 X 2.35	3.53		FIRE RESISTANT DOOR
D	1.05 X 2.35	2.47		FIRE RESISTANT DOOR
D1	1.05 X 2.35	2.47		WOODEN FLUSH DOOR
D1	0.90 X 2.35	2.12		WOODEN FLUSH DOOR
D2	0.75 X 2.35	1.76		WOODEN FLUSH DOOR
W	2.40 X 2.35	5.64		SLIDING WINDOW
W	2.10 X 2.35	4.94		SLIDING WINDOW
W1	2.00 X 1.15	2.30	1.20	SLIDING WINDOW
W	1.40 X 1.15	1.61	1.20	SLIDING WINDOW
V	0.60 X 1.18	1.31	0.125	OPENABLE WINDOW
V	0.60 X 0.90	0.54	1.40	OPENABLE WINDOW



Note :-
 1. HABITABLE ROOM CONTAINS LIVING, BED. & STUDY ROOM
 2. X SPRINKLER
 3. SPRIPPE

BUILT UP AREA CALCULATION (BLDG-S4+S5) - WING - A

ADDITION (A)	GR. & 1ST TO 3RD FLOOR	AREA
TOTAL		995.11 SQ.MT
DEDUCTION (B)		95.11 SQ.MT
NET AREA (A-B)		900.00 SQ.MT

LIGHT & VENTILATION SCHEDULE

DESCRIPTION	AREA OF ROOM IN SQ.MT	CARPET AREA IN SQ.MT	LEV. RES. IN AREA	LEV. RES. IN OPENING	TYPE OF OPENING
LIVING	15.71	2.62	4.94	1.77	W
BED ROOM	12.12	2.02	5.64	1.77	W
KITCHEN	5.25	0.88	1.76	0.45	W2
TOILET	2.78	0.45	0.54	0.45	V
TOILET	2.61	0.44	1.31	0.45	V

BUILT UP AREA CALCULATION (BLDG-S4+S5) - WING - A

ADDITION (A)	GR. & 1ST TO 3RD FLOOR	AREA
TOTAL		995.11 SQ.MT
DEDUCTION (B)		95.11 SQ.MT
NET AREA (A-B)		900.00 SQ.MT

LIGHT & VENTILATION SCHEDULE

DESCRIPTION	AREA OF ROOM IN SQ.MT	CARPET AREA IN SQ.MT	LEV. RES. IN AREA	LEV. RES. IN OPENING	TYPE OF OPENING
LIVING	15.72	2.65	5.64	1.77	W
BED ROOM	12.13	2.02	5.64	1.77	W
KITCHEN	5.92	0.99	1.76	0.45	W2
TOILET	2.88	0.48	1.31	0.45	V
TOILET	3.00	0.58	1.31	0.45	V

PERMISSIBLE BALCONY AREA

DESCRIPTION	AREA
TOTAL	24.19 SQ.MT
EXCESS BALCONY AREA	2.80 SQ.MT
EXCESS AREA COUNTED IN FSI	25.99 SQ.MT

PERMISSIBLE BALCONY AREA

DESCRIPTION	AREA
TOTAL	24.19 SQ.MT
EXCESS BALCONY AREA	2.80 SQ.MT
EXCESS AREA COUNTED IN FSI	25.99 SQ.MT

15 ALL INTERNAL WALLS IN RESIDENTIAL WING TO BE FINISHED & CHEMICAL SPECIFY
 20 PROPOSED WORK SHOWN IN RED

CONTENTS OF SHEET

REVISION	DESCRIPTION	DATE	SIGNATURE

DESCRIPTION OF SCOPE & PROPERTY
 AMENDED C/C FOR PHASE - II ON LAND BEARING S.NO. 94(1) 94(2), 94(3), 94(4), 94(99), 94(100)

NAME & SIGNATURE OF OWNERS
M/s SANVO RESORTS PVT. LTD.

DATE NORTH LINE SIGNATURE NAME AND ADDRESS OF ARCHITECT
MATRIX
 architects & engineers
 702 Marathon Max, Marunji,
 Goregaon East Road, Marunji (W) Mumbai-400080
 number-400080

SCALE: 1:100
 DRN BY: AR. SANTOSH DUBEY
 COA REG. NO. 3313/2004