



APPROVED SUBJECT TO THE CONDITION
 MENTIONED IN This Office Letter
 No. CIDCO/BP-18002/TPO(NM & K)/2021/9329
 Dtd. 12 May 2022


Document checked by BHUSHAN
 RAMCHANDRA CHAUDHARI
 Name: BHUSHAN CHAUDHARI
 Designation: ARCHITECT
 Organization: ATUL PATEL ARCHITECTS
 Date: 27/05/2022 16:25:39

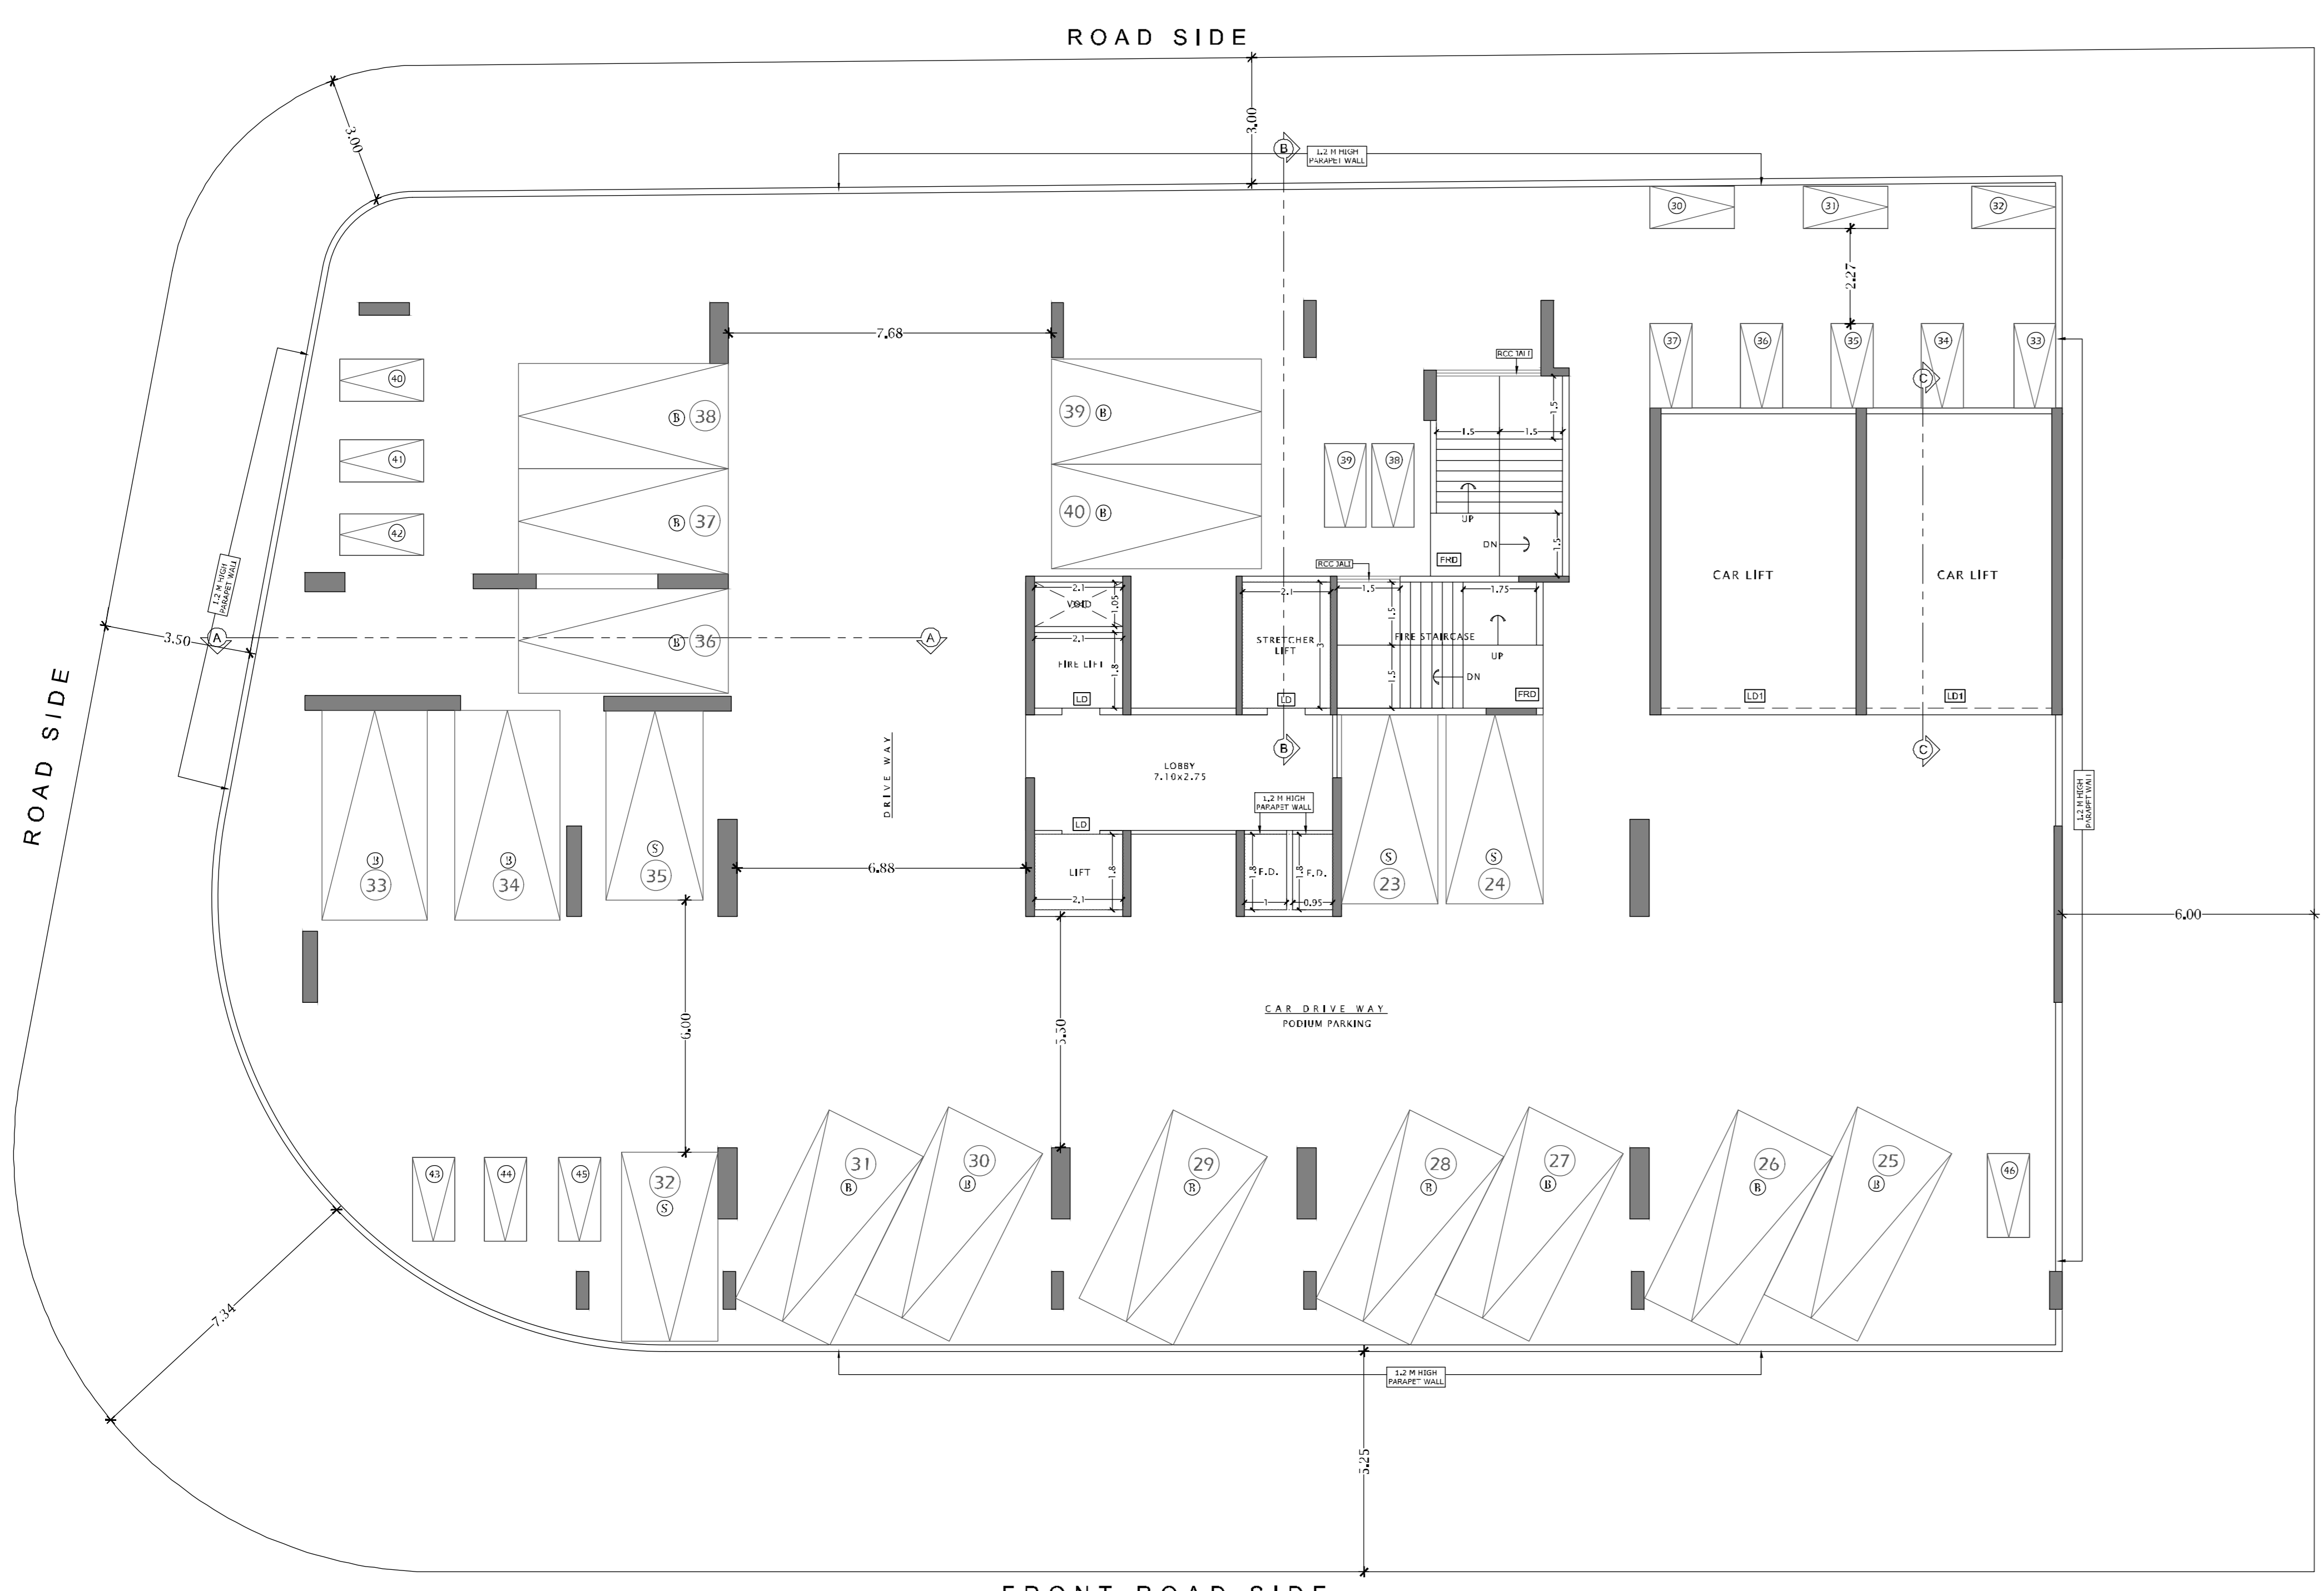

FRONT ROAD SIDE
 2ND FLOOR PLAN SCALE = 1 : 100

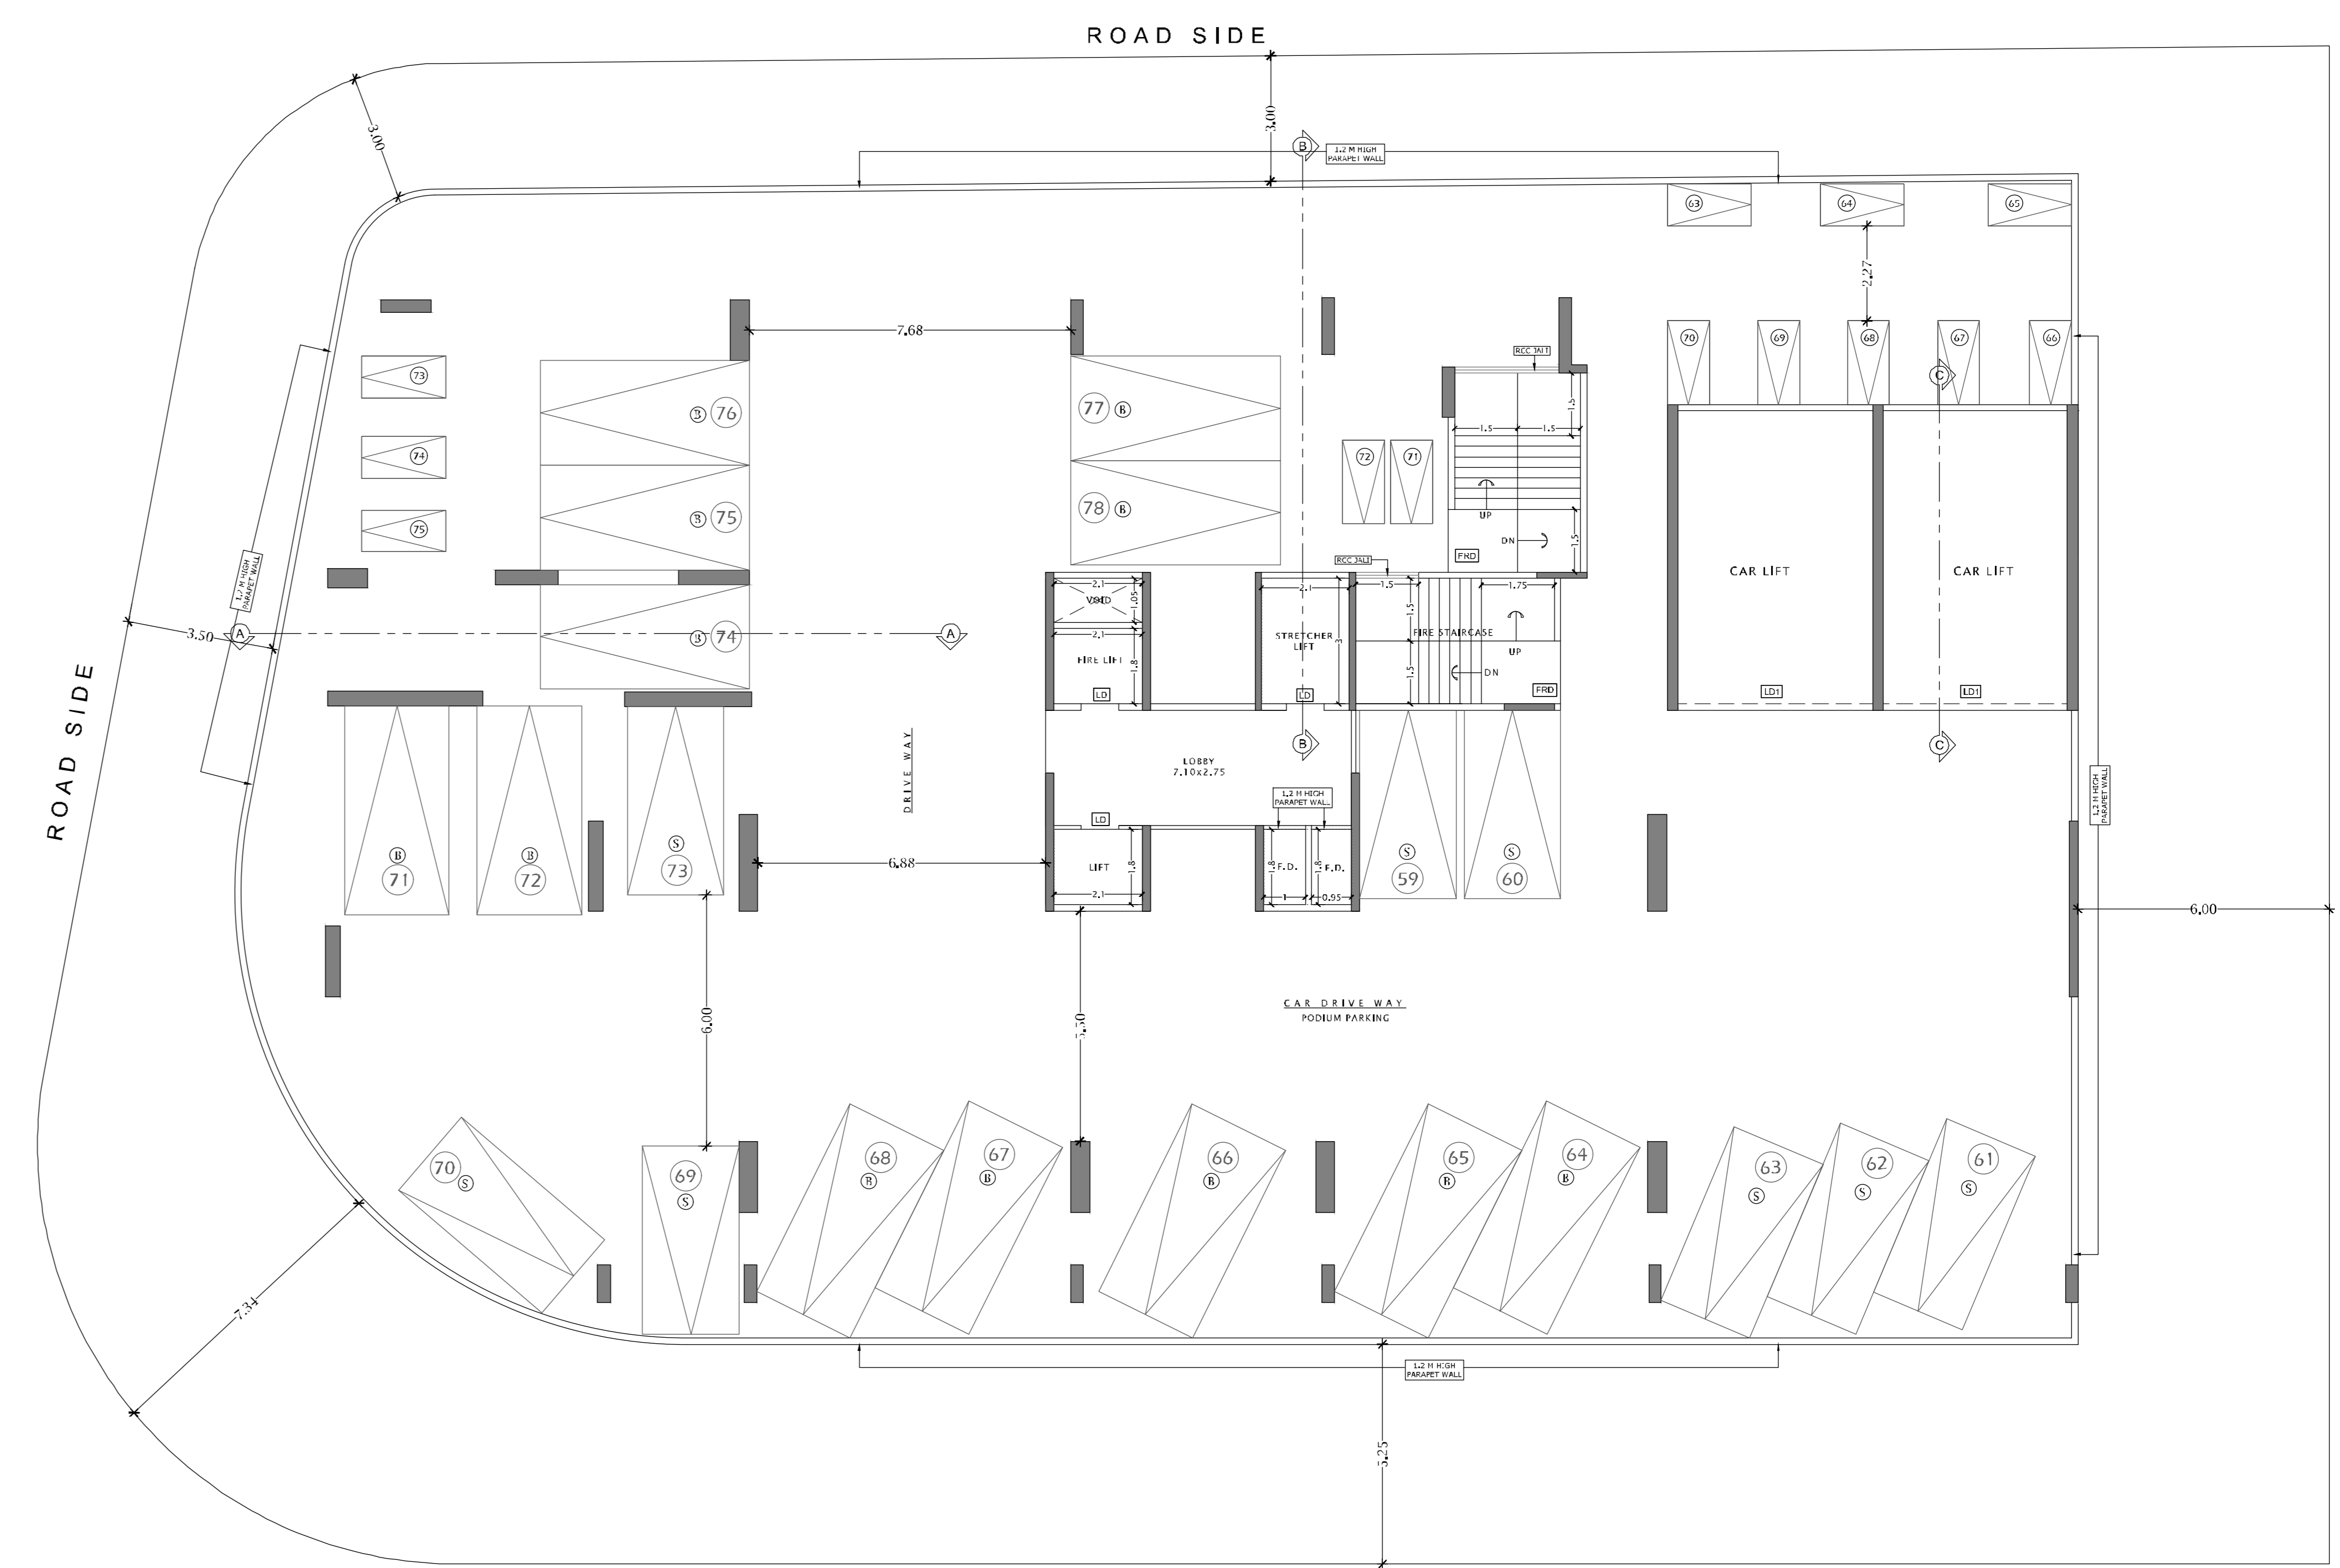

FRONT ROAD SIDE
 4TH FLOOR PLAN SCALE = 1 : 100

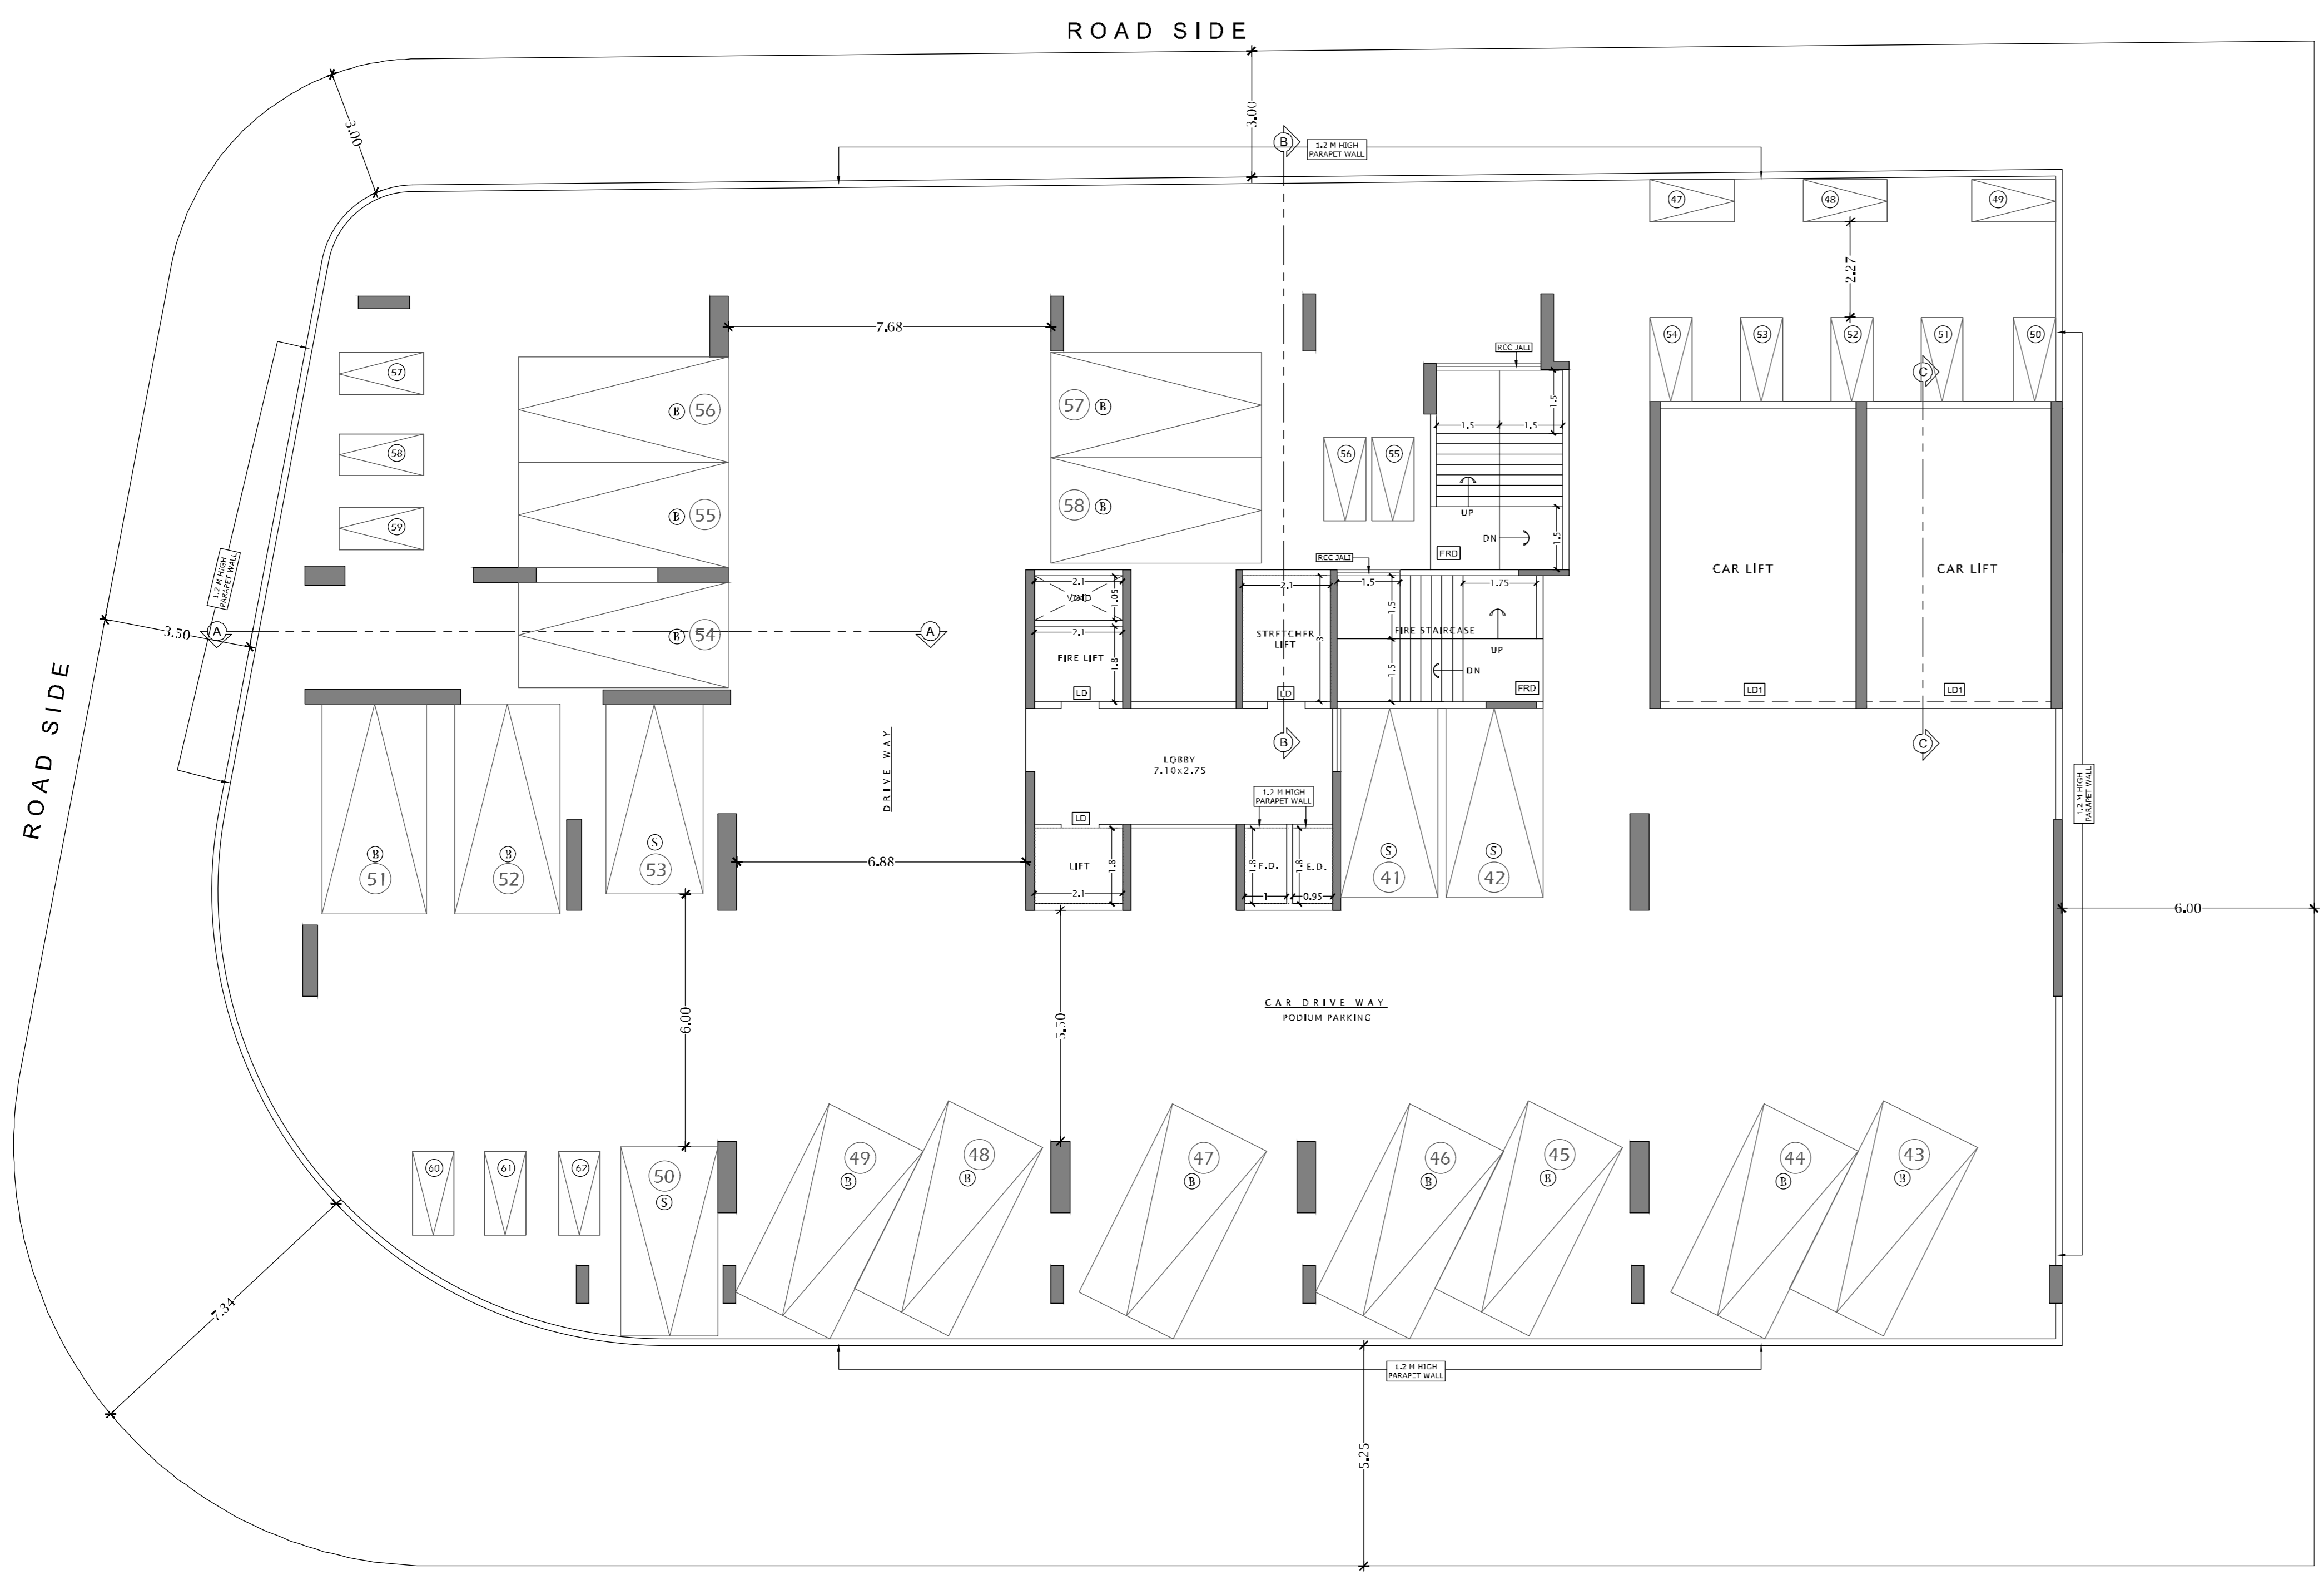

FRONT ROAD SIDE
 3RD FLOOR PLAN SCALE = 1 : 100

PROJECT
 DEVELOPMENT PERMISSION FOR PROPOSED RESIDENTIAL +
 CUM COMMERCIAL BUILDING ON PLOT NO- 62C, SECTOR-30,
 KHARGHAR, NAVI MUMBAI.

OWNERS/
 M/S. PALACIO VENTURES
ARCHITECTS

Signature of Architect
 CA/7063/2480

ATUL PATEL
 ARCHITECTS

Studio #1209, The Landmark, Plot no. 36A, Sector-7, Kharghar, Navi Mumbai - 410210
 E: info@atulpatelarchitects.com T: 022 - 27746641 - 42

DATE	DRG. NO.	SCALE	DRAWN BY	CHECKED BY
27/05/2022	11/100	1:100	KP/KA	2/5