


STAMP OF APPROVAL


सर्वोच्च न्यायालय, दिल्ली, २००२, २००१२-११.
 न.२२६४४/२०११
 निर्माण अटी व शर्ती बंधनकारक
 पत्र (Conditional)-अनुषंगिक दस्तावेजी प्रगत
 करण्यात येऊ नये.

श.रा.पु.न.
शिर-वाहीर महानगरपालिका

श.रा.पु.न.
 सर्वोच्च न्यायालय, दिल्ली, २००२, २००१२-११.
 न.२२६४४/२०११

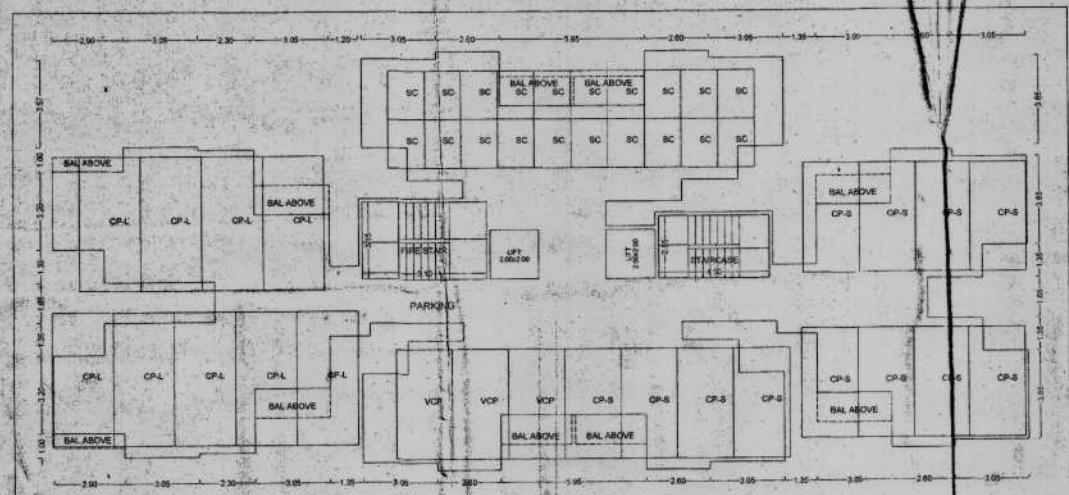

GROUND FLOOR PLAN

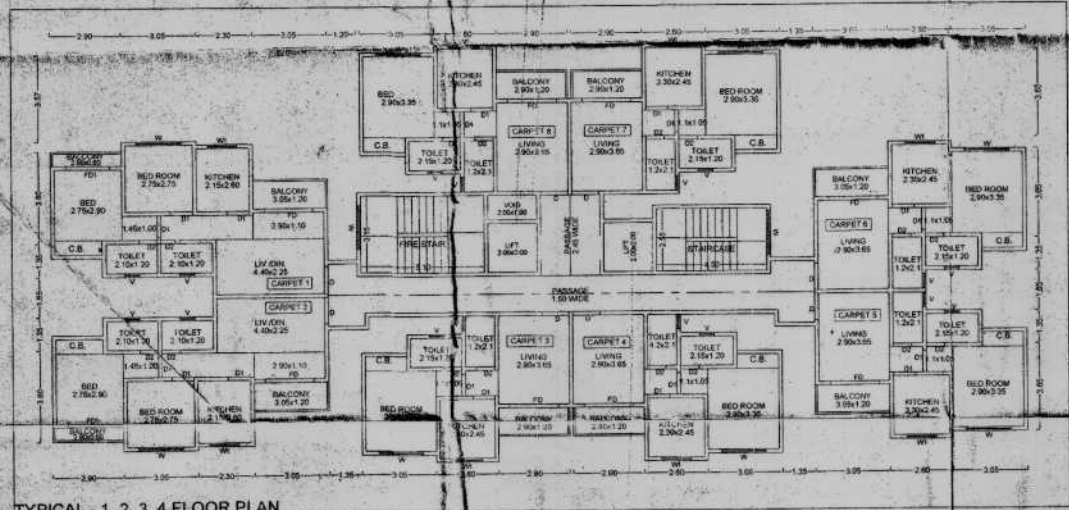

TYPICAL - 1, 2, 3, 4 FLOOR PLAN

FLOOR WISE FSI STATEMENT: A (1)

FLOORS	COMM	RESI	IND	SPEC	BALCONY	PASSAGE	STAIR	LIFT	TELEVENTS	TOTAL FSI AREA
TERRACE FLOOR	0.00	0.00	0.00	0.00	0.00	0.00	0.00	0.00	0	0.00
FOURTH FLOOR	0.00	350.71	0.00	0.00	32.94	41.13	11.46	8.00	8	367.71
THIRD FLOOR	0.00	350.71	0.00	0.00	32.94	41.13	11.46	8.00	8	367.71
SECOND FLOOR	0.00	350.71	0.00	0.00	32.94	41.13	11.46	8.00	8	367.71
FIRST FLOOR	0.00	350.71	0.00	0.00	32.94	41.13	11.46	8.00	8	367.71
GROUND FLOOR	0.00	0.00	0.00	0.00	0.00	0.00	37.54	8.00	0	45.54
Total	0.00	1402.83	0.00	0.00	128.76	164.54	73.44	40.00	32	1467.83

BALCONY CALCULATION: A (1)

FLOOR	SIZE	AREA	TOT AREA
FOURTH FLOOR	1.20 X 2.90 X 4	13.68	32.94
THIRD FLOOR	1.20 X 2.90 X 4	13.68	32.94
SECOND FLOOR	1.20 X 2.90 X 4	13.68	32.94
FIRST FLOOR	1.20 X 2.90 X 4	13.68	32.94
Total	1.20 X 2.90 X 4	54.72	164.54

SCHEDULE OF OPENING: A (1)

NAME	LENGTH	HEIGHT	NOS
D2	0.75	2.10	64
D1	0.90	2.10	72
D3	1.10	2.10	32
FD1	1.80	2.10	06
FD	2.00	2.10	32

SCHEDULE OF OPENING: A (1)

NAME	LENGTH	HEIGHT	NOS
L1	0.60	1.20	64
WH	1.20	1.20	32
W	1.80	1.20	42

OWNER'S NAME: SEVEN ELEVEN NOTES PVT LTD
 PROJECT INFORMATION: PLOT NO. SURVEY NO. 225/18/1A, VILAGE: BHAYANAR
 ARCHITECT NAME: M/S. ARSH & ASSOCIATES, MR. FLY OVER, BHAYANAR (W)
 JOB NO. 797, SCALE 1:100, DRAWN BY CHECKED BY: [Signature]
 SHEET NO. 2/3, DATE: 12-11-2013