

STAMP OF DATE OF RECEIPT OF PLAN

विकास अधिकारी
आर.एस.एस. (अ.सं. 10/19/2016/40/27)
दिनांक: 22/09/2016
आदेश: निर्माण कार्य के लिए
अनुमति प्रदान की जा रही है।
आवक: 10/19/2016/40/27


आवक: 10/19/2016/40/27
दिनांक: 22/09/2016

STAMP OF DATE OF APPROVAL OF PLAN


आवक: 10/19/2016/40/27
दिनांक: 22/09/2016
आदेश: निर्माण कार्य के लिए
अनुमति प्रदान की जा रही है।
आवक: 10/19/2016/40/27



BUILDING NO. 2 1ST TO 4TH FLOOR A = 60.20 X 2.15 = 129.43 SQ.MTS	
SL. NO.	REDUCTION
1	2.05 X 3.93 X 4 = 31.37 SQ.MTS
2	2.05 X 3.93 X 4 = 31.37 SQ.MTS
TOTAL = 1441.24 SQ.MTS	

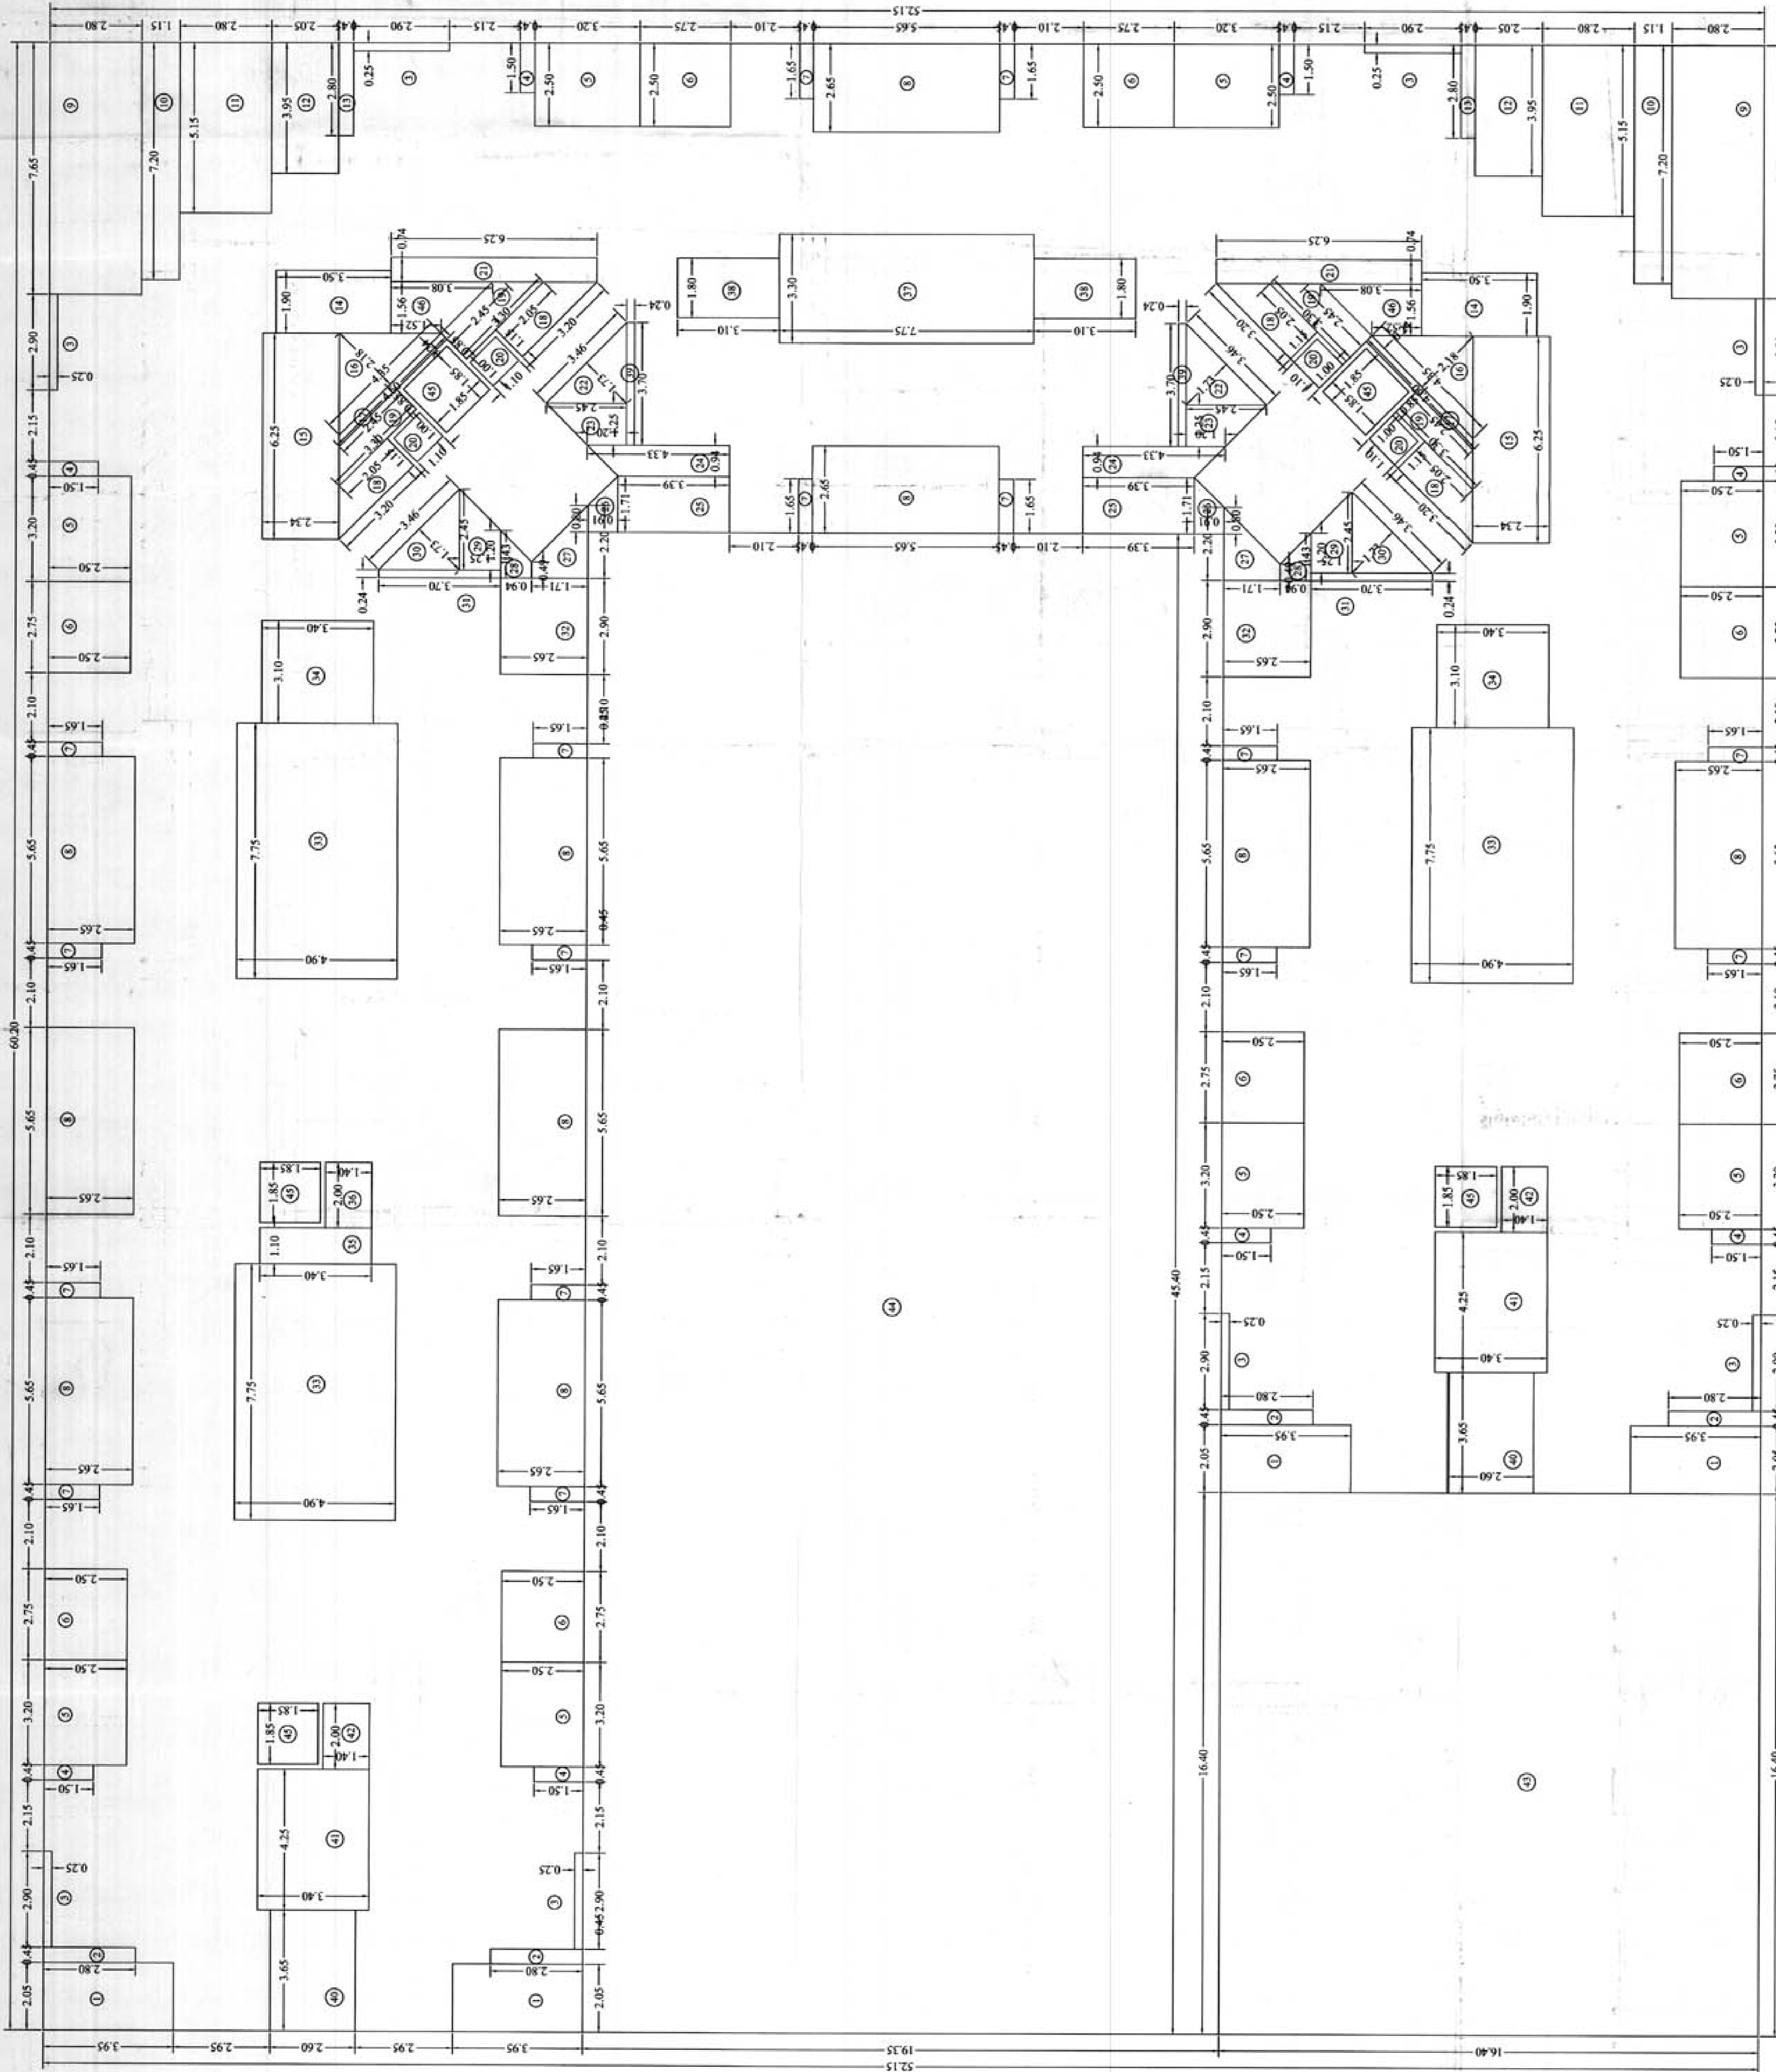


BUILDING NO. 2
1ST TO 4TH FLOOR PLAN
SCALE: 1:100

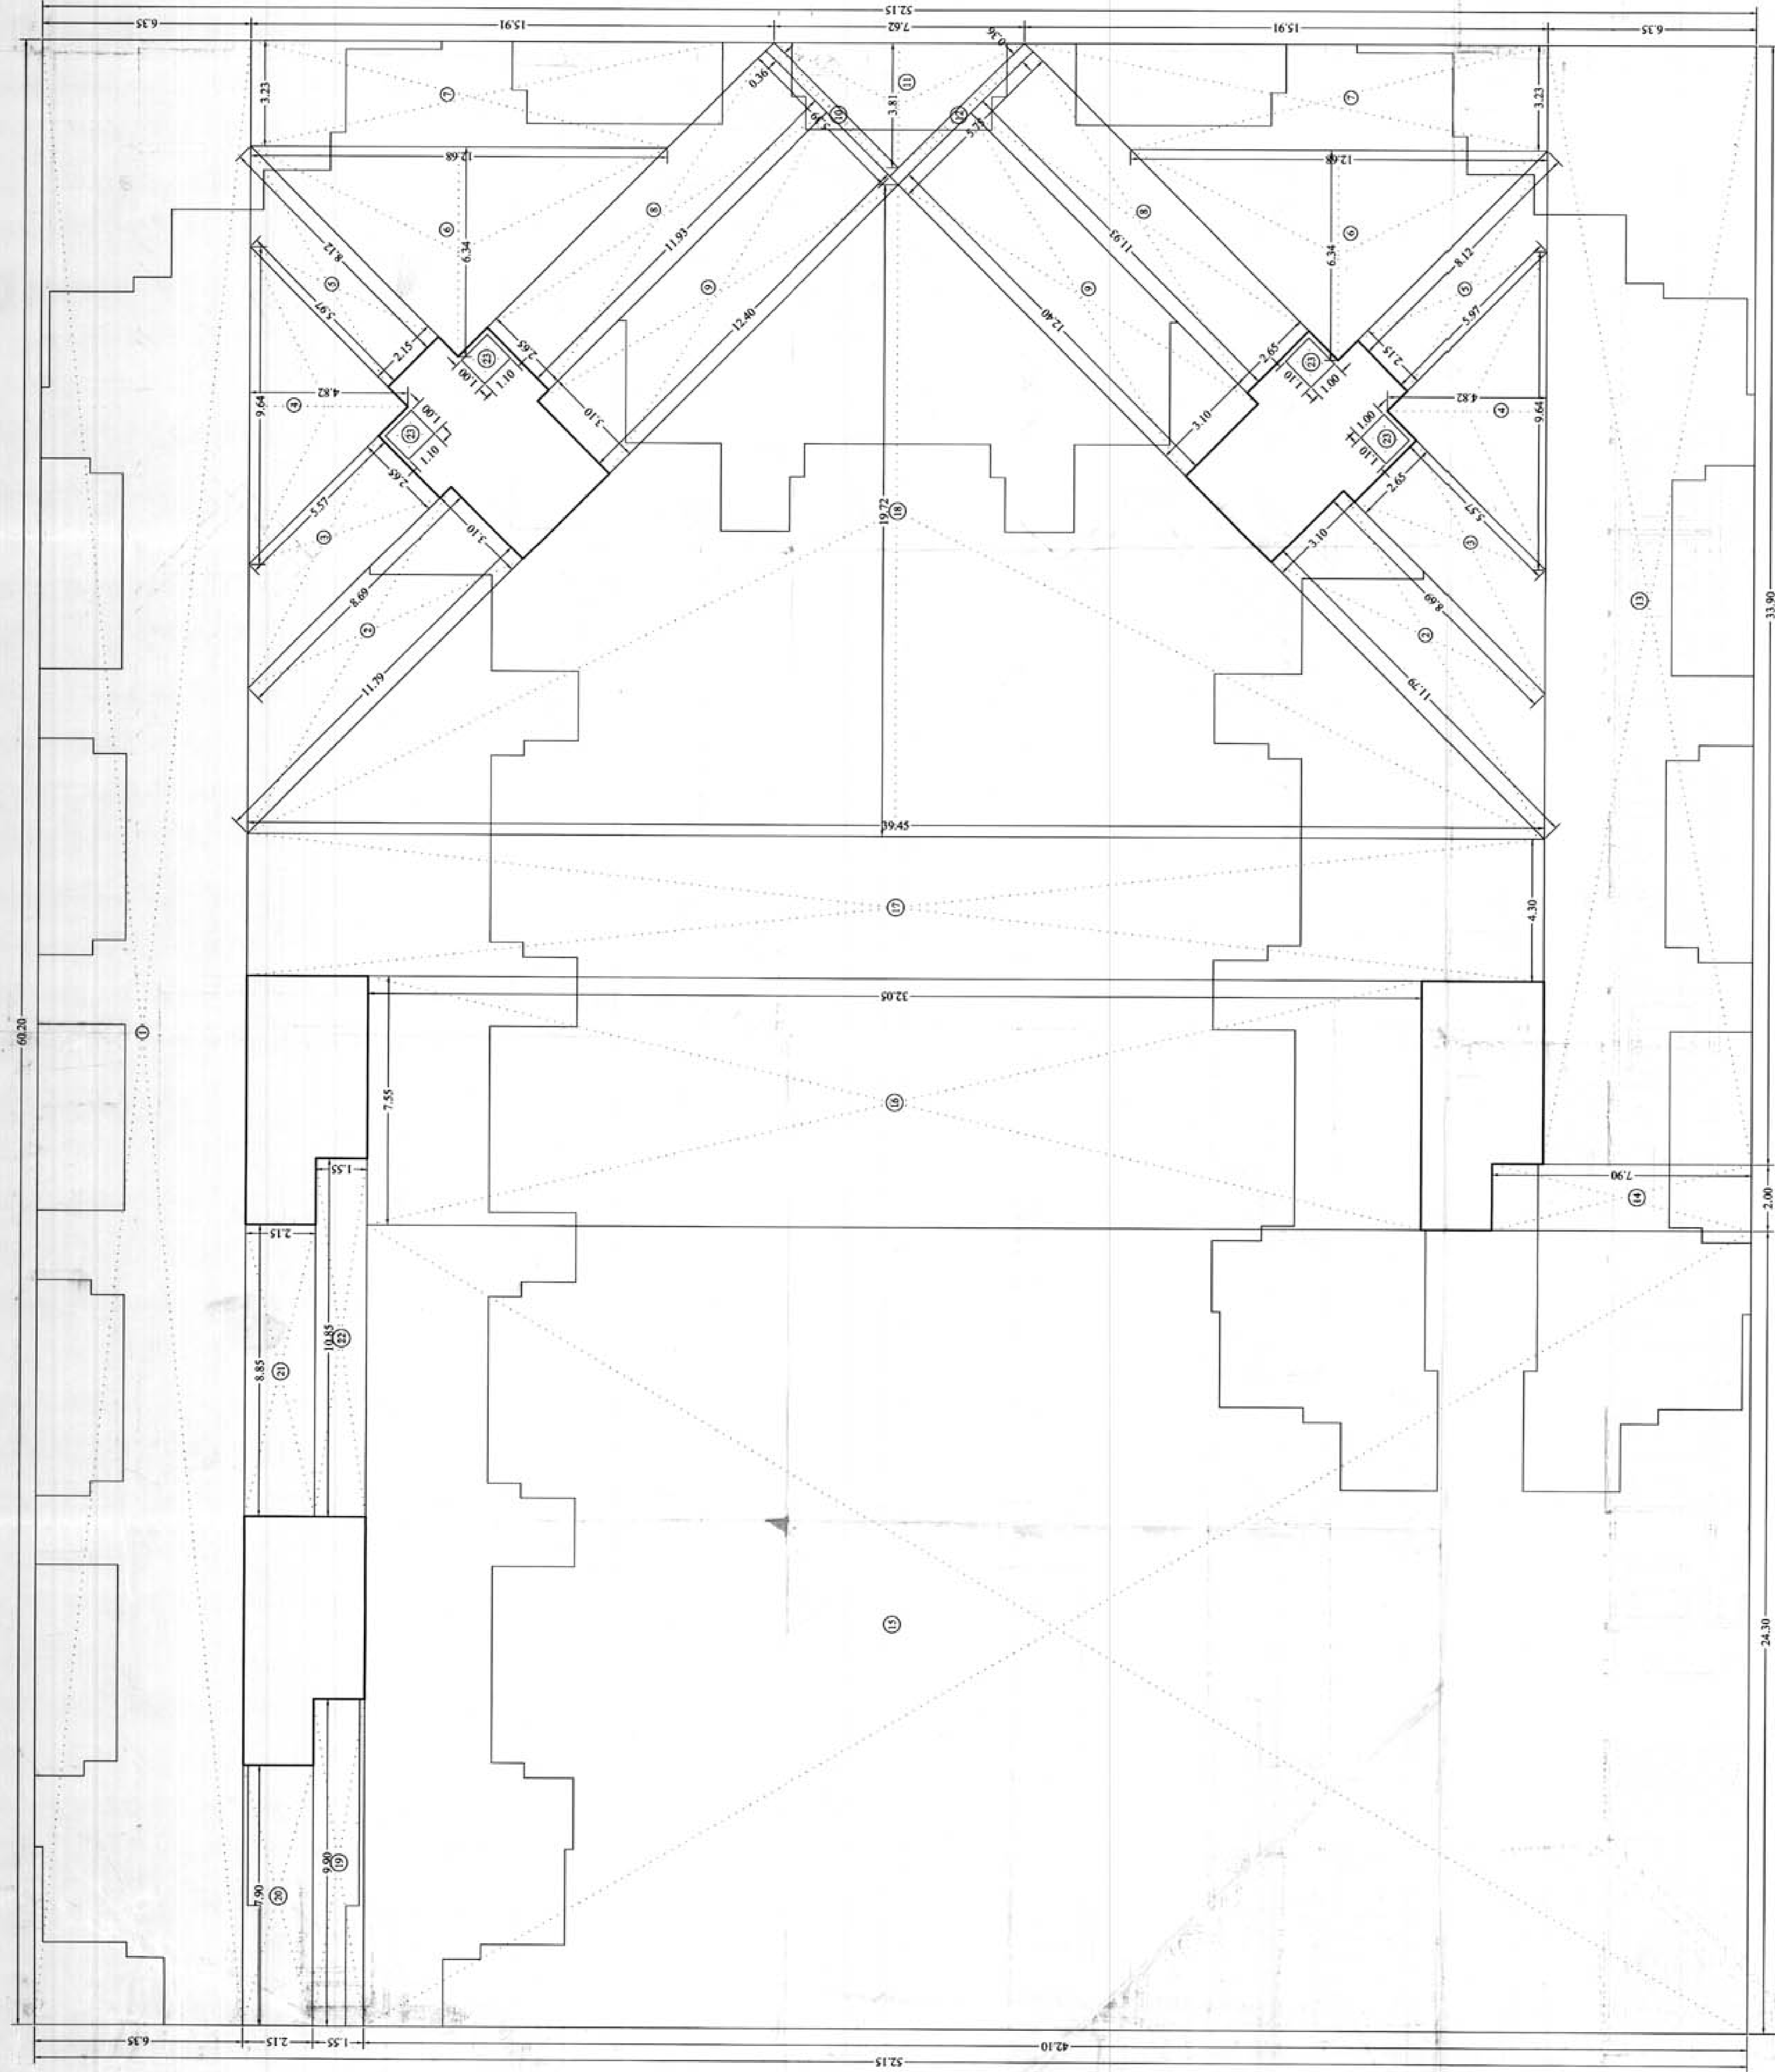


BUILDING NO. 2
STILT FLOOR
SCALE: 1:100


BUILDING NO. 2 STILT FLOOR A = 60.20 X 2.15 = 129.43 SQ.MTS	
SL. NO.	REDUCTION
1	1.60 X 3.63 X 4 = 23.38 SQ.MTS
2	1.60 X 3.63 X 4 = 23.38 SQ.MTS
TOTAL = 539.40 - 201.04 = 338.36 SQ.MTS	

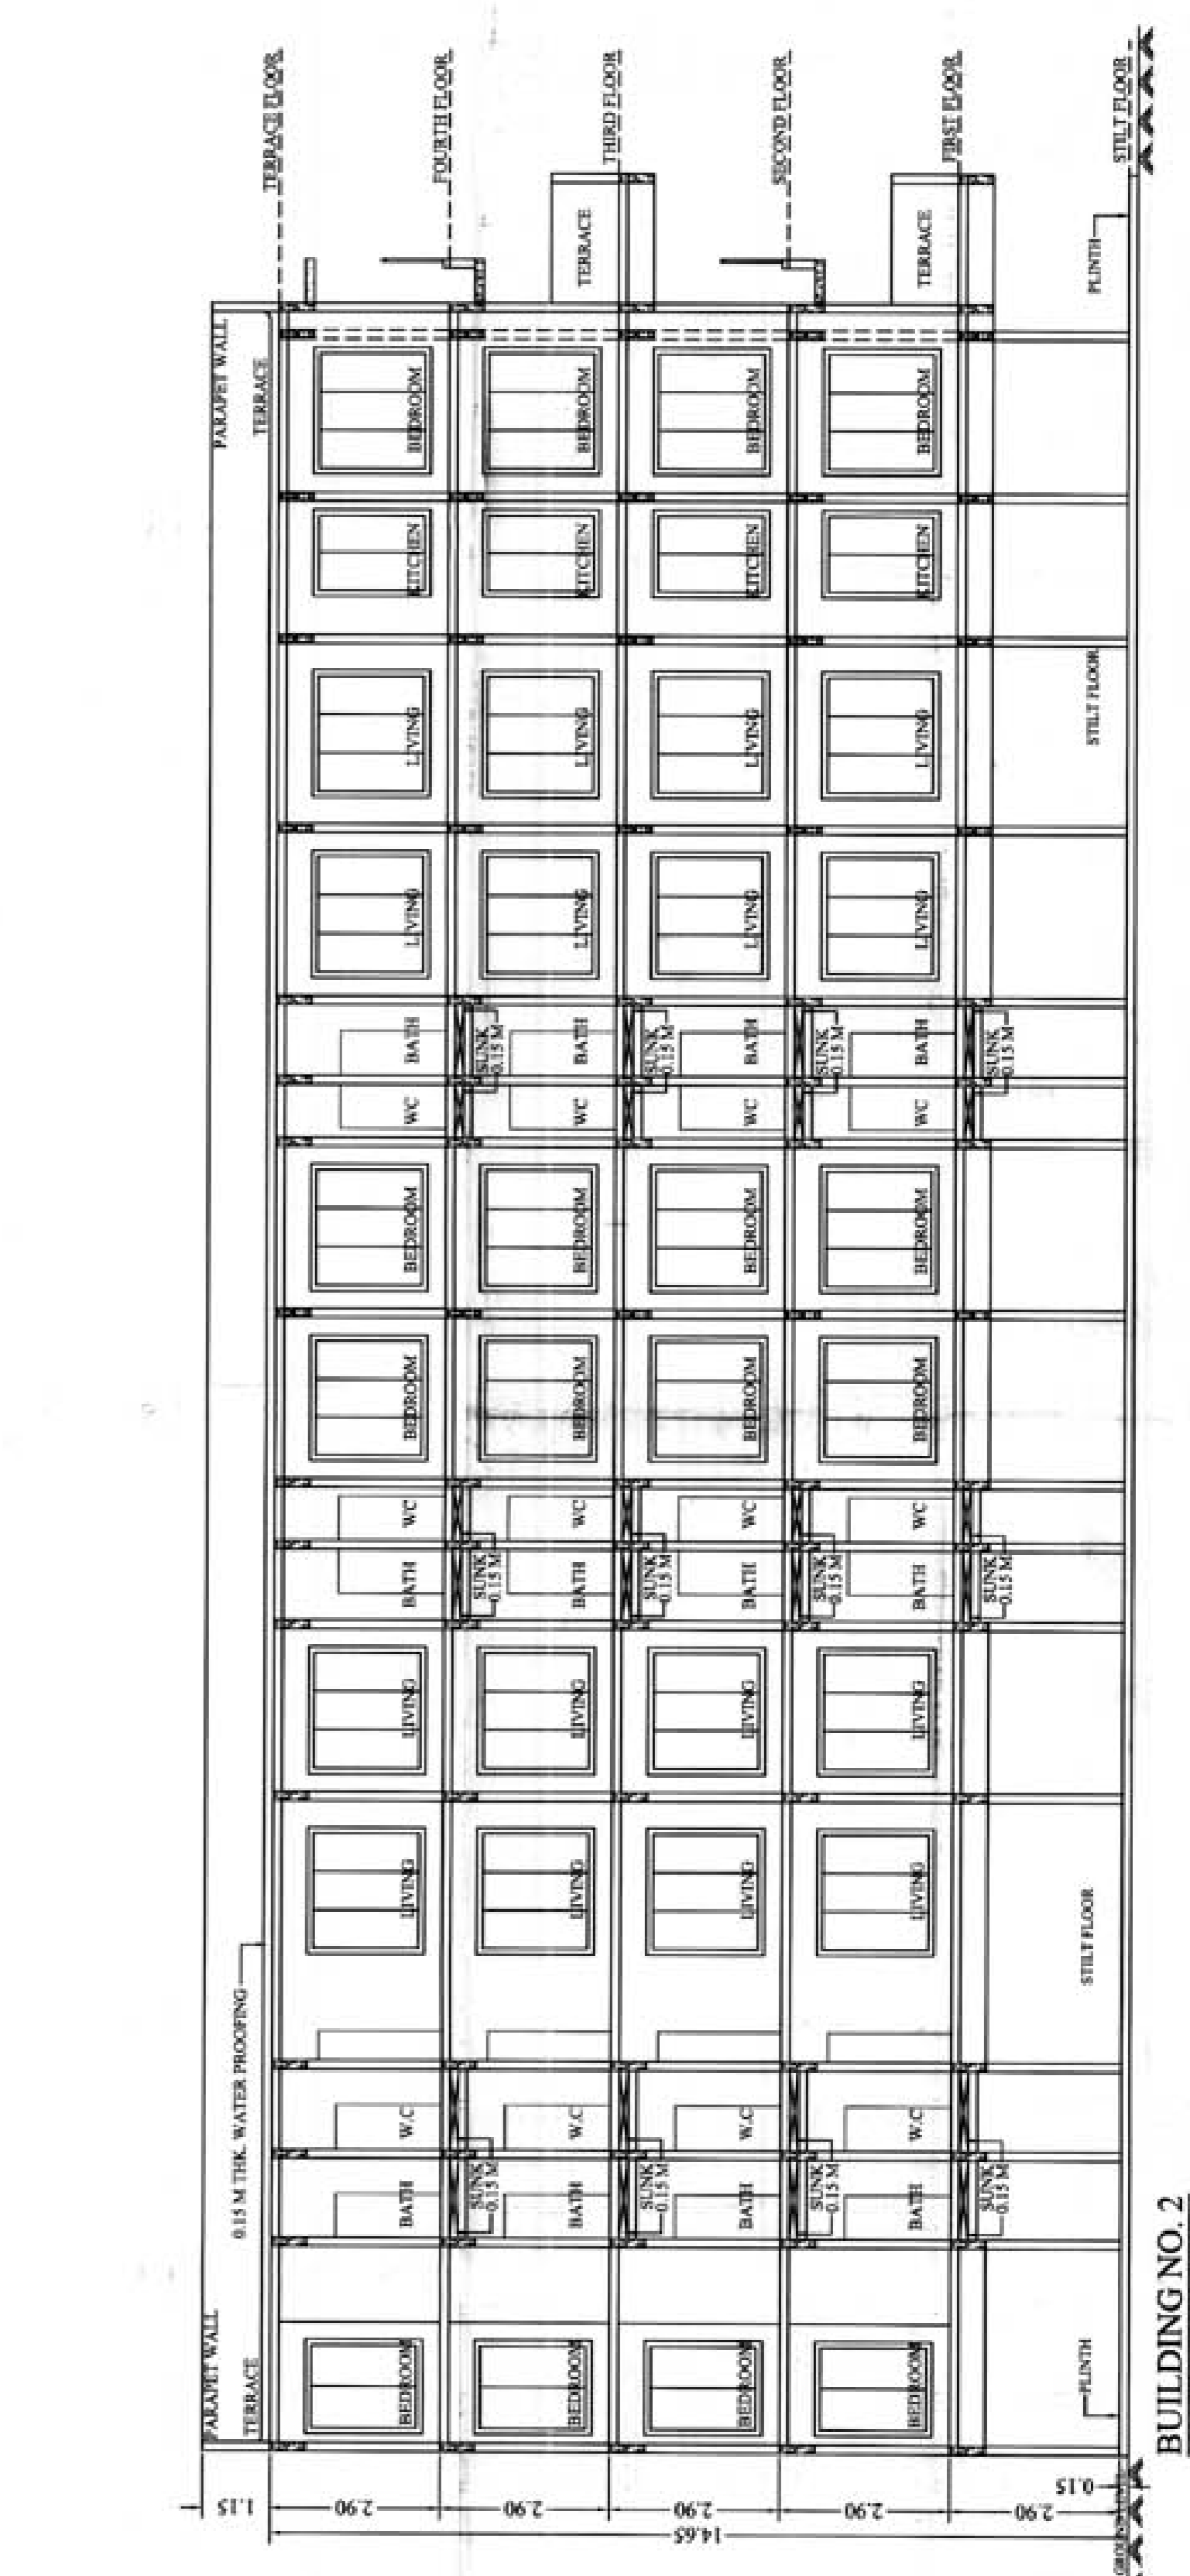

BUILDING NO. 2
SECTION - B-B
SCALE: 1:100

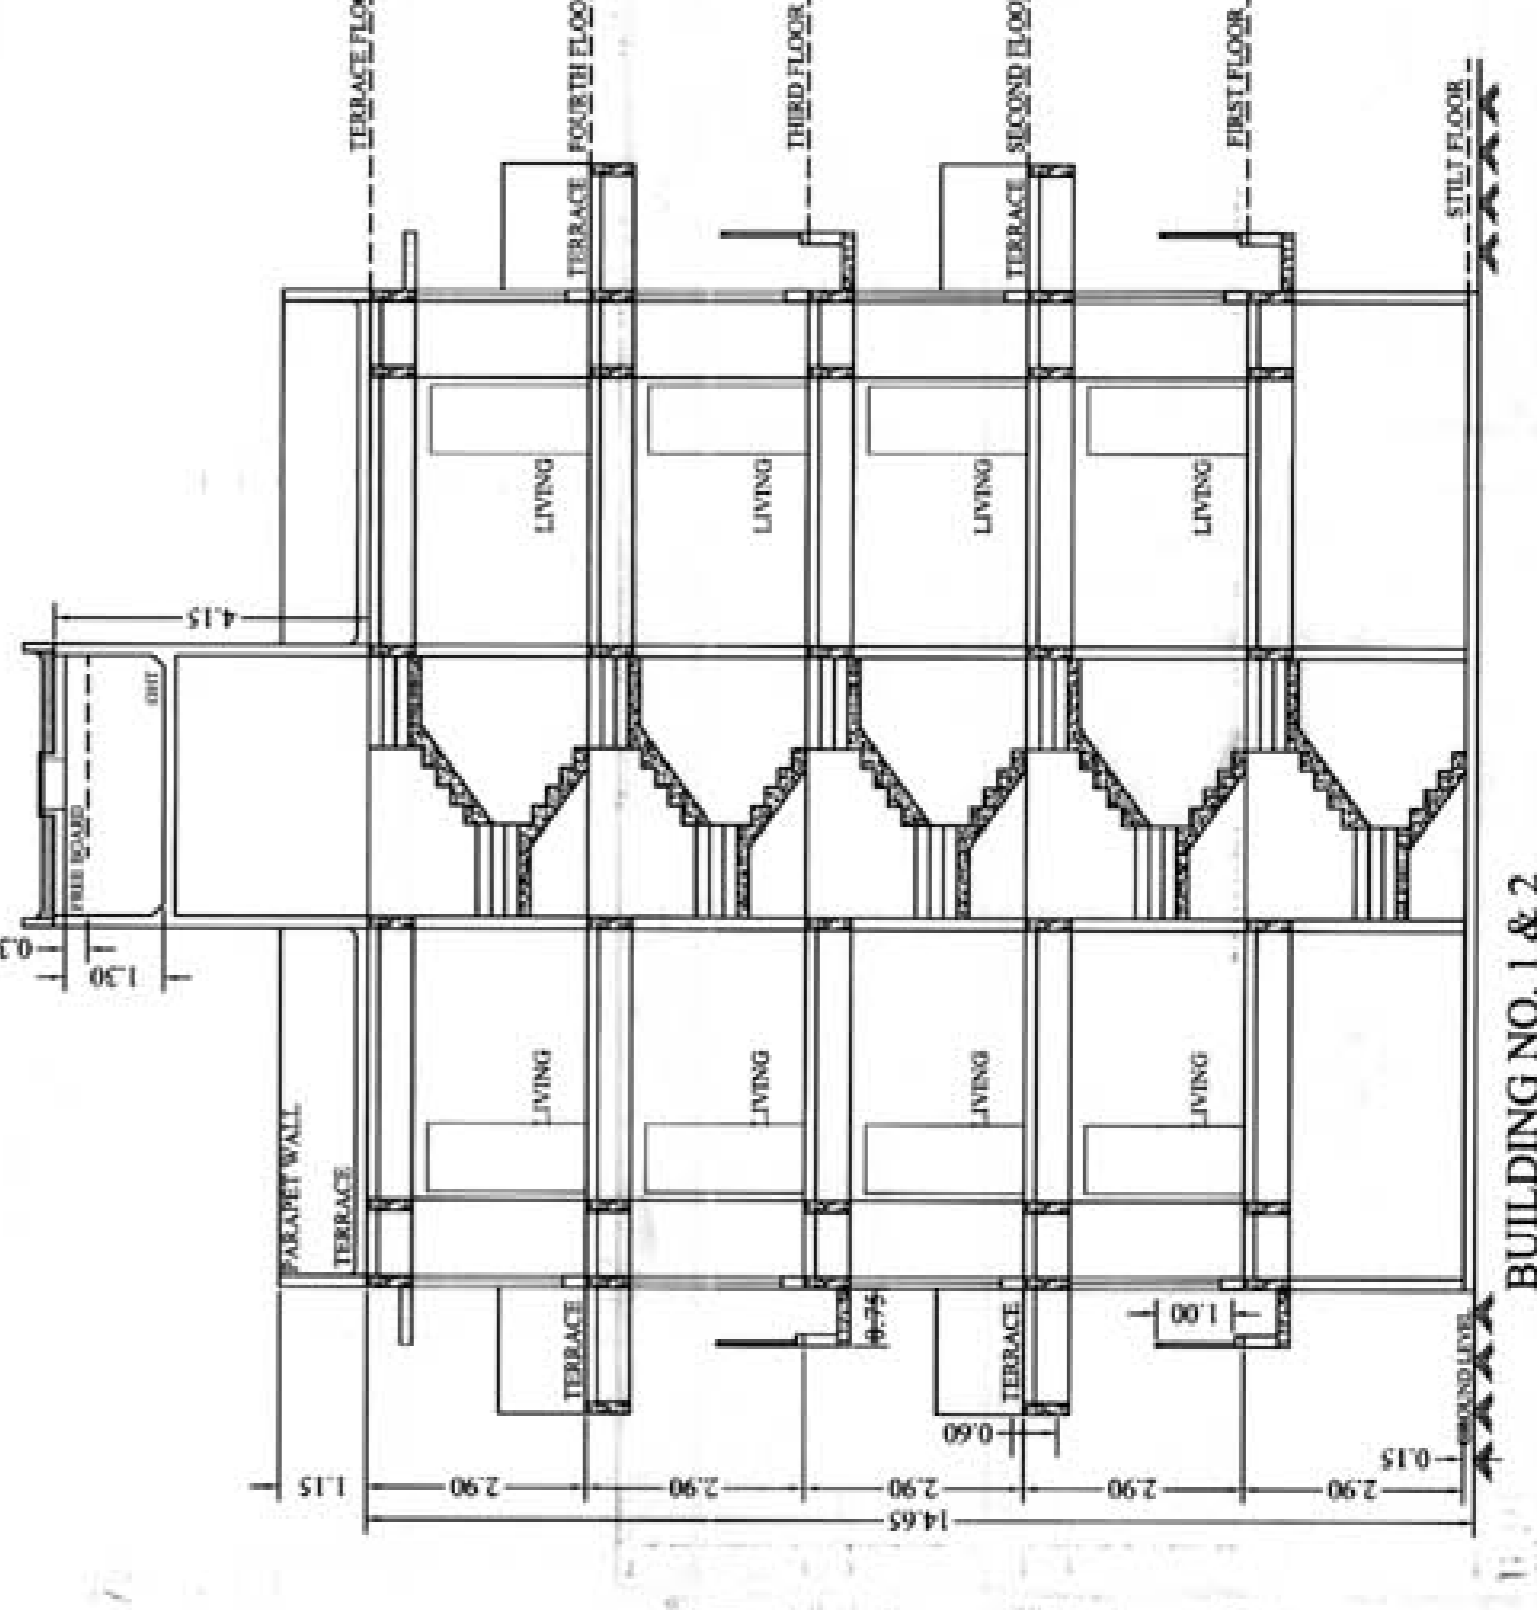

BUILDING NO. 2
SECTION - C-C
SCALE: 1:100

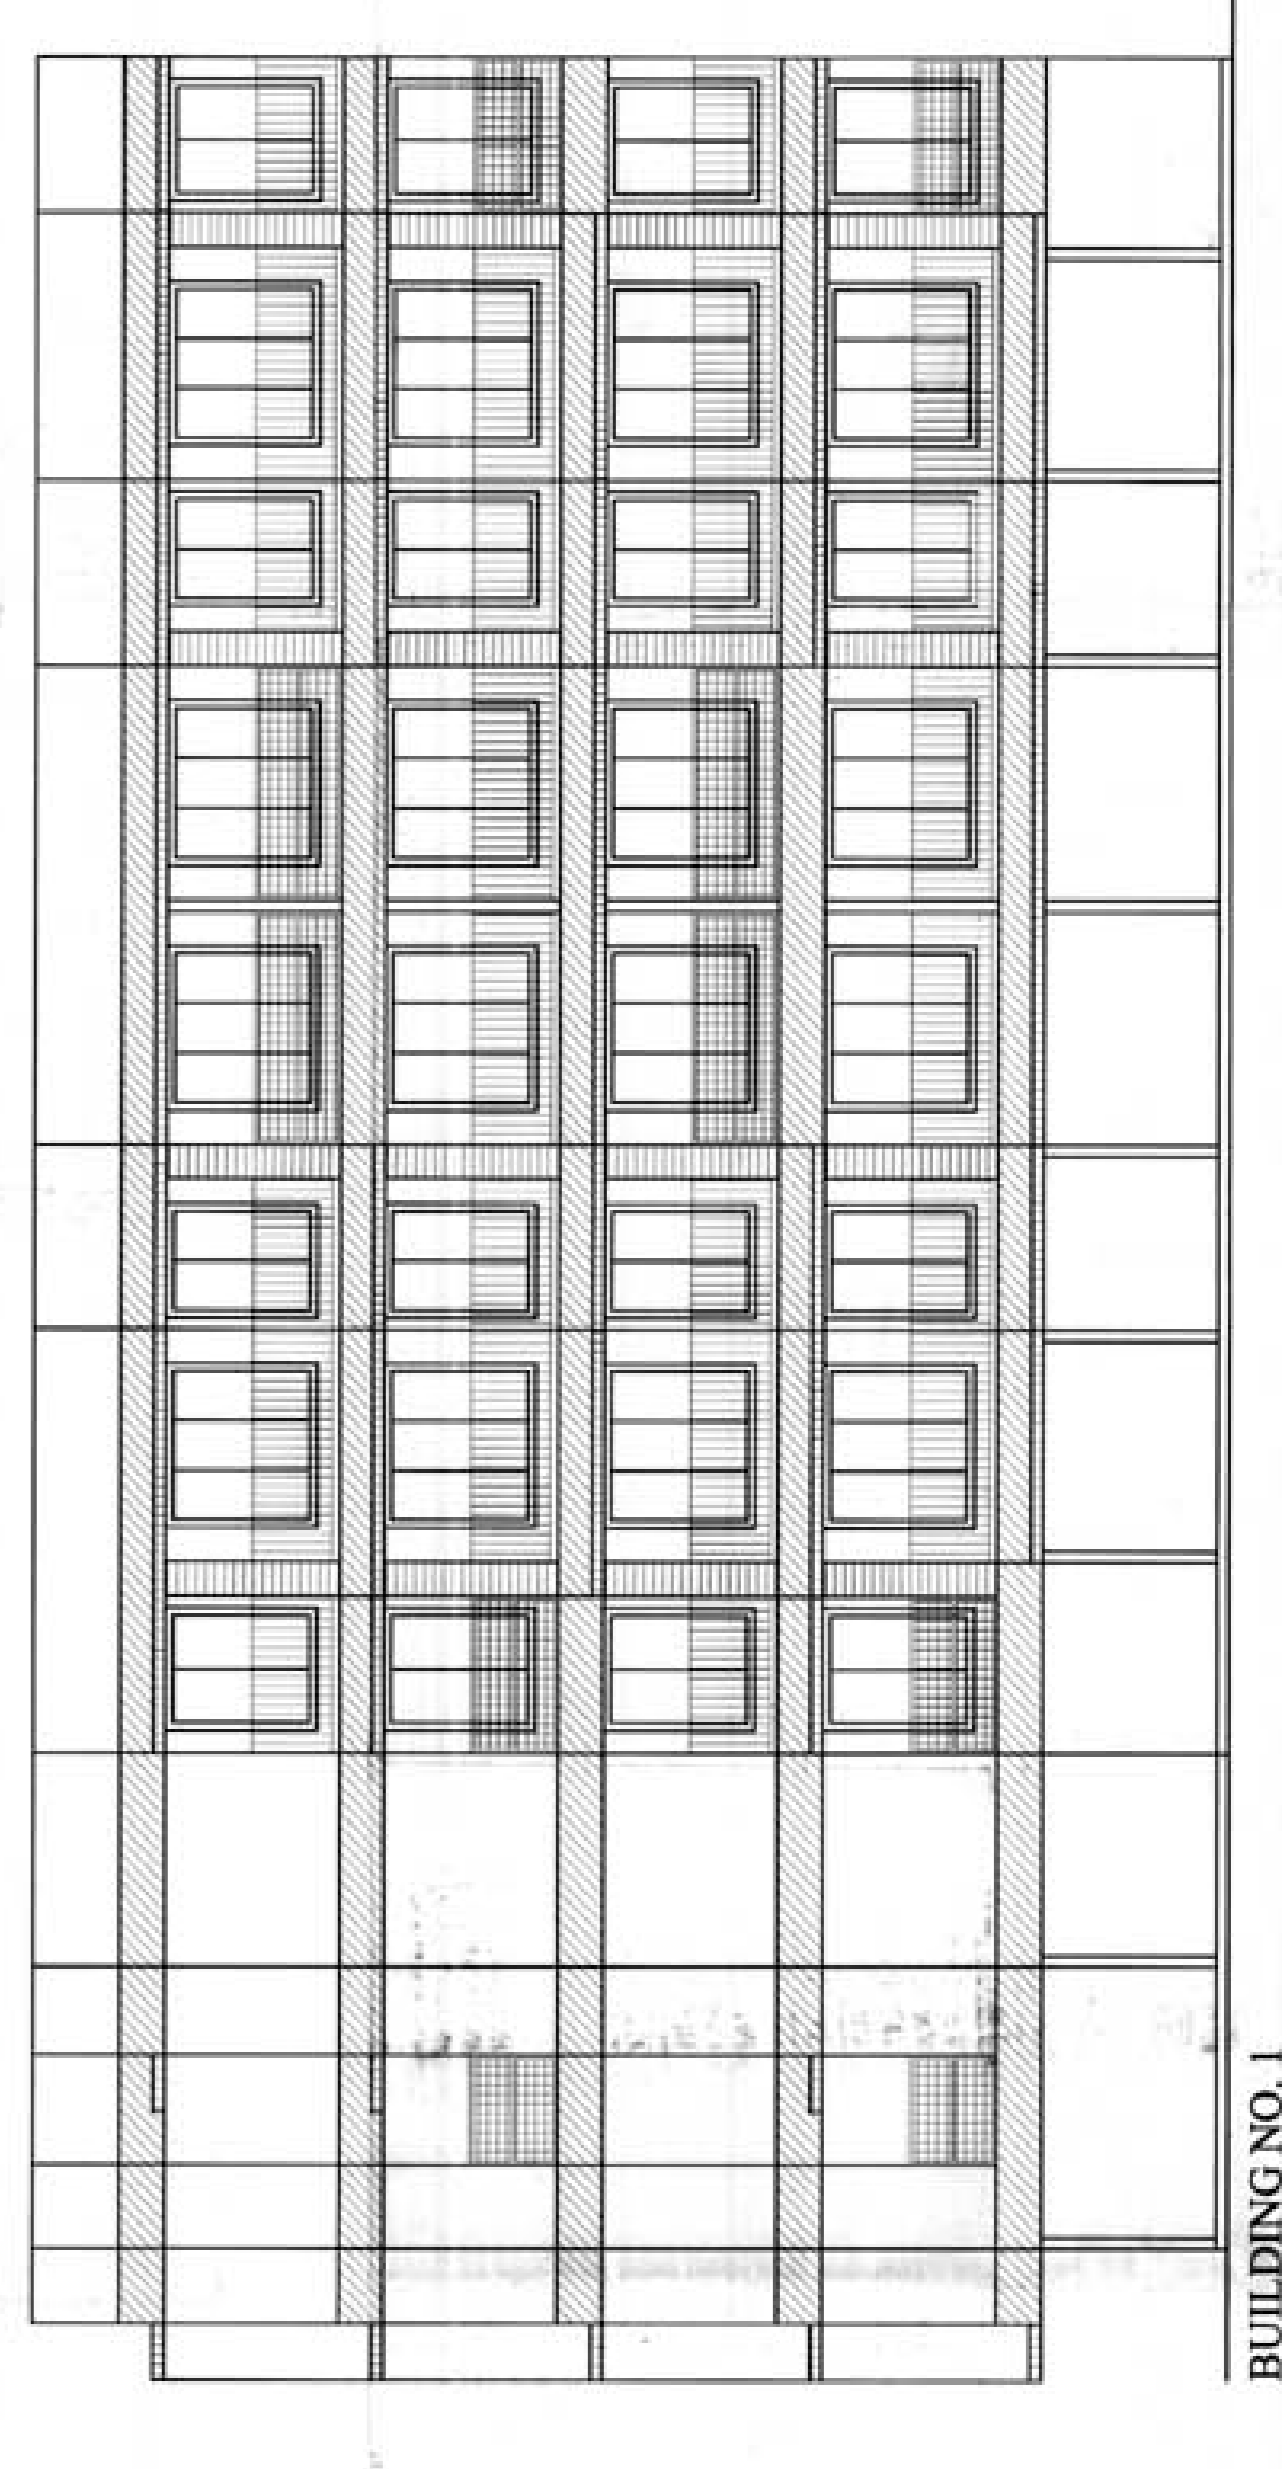

BUILDING NO. 1
EAST ELEVATION
SCALE: 1:100

PROFORMA 'B'
CONTENTS OF SHEET
BUILDING NO. 2
BUILDING NO. 1
BUILDING NO. 1

NOTE: ALL DIMENSIONS ARE IN METERS.