



REFUGE FLOOR PLAN (8TH & 12TH FLR.)
SCALE 1:100

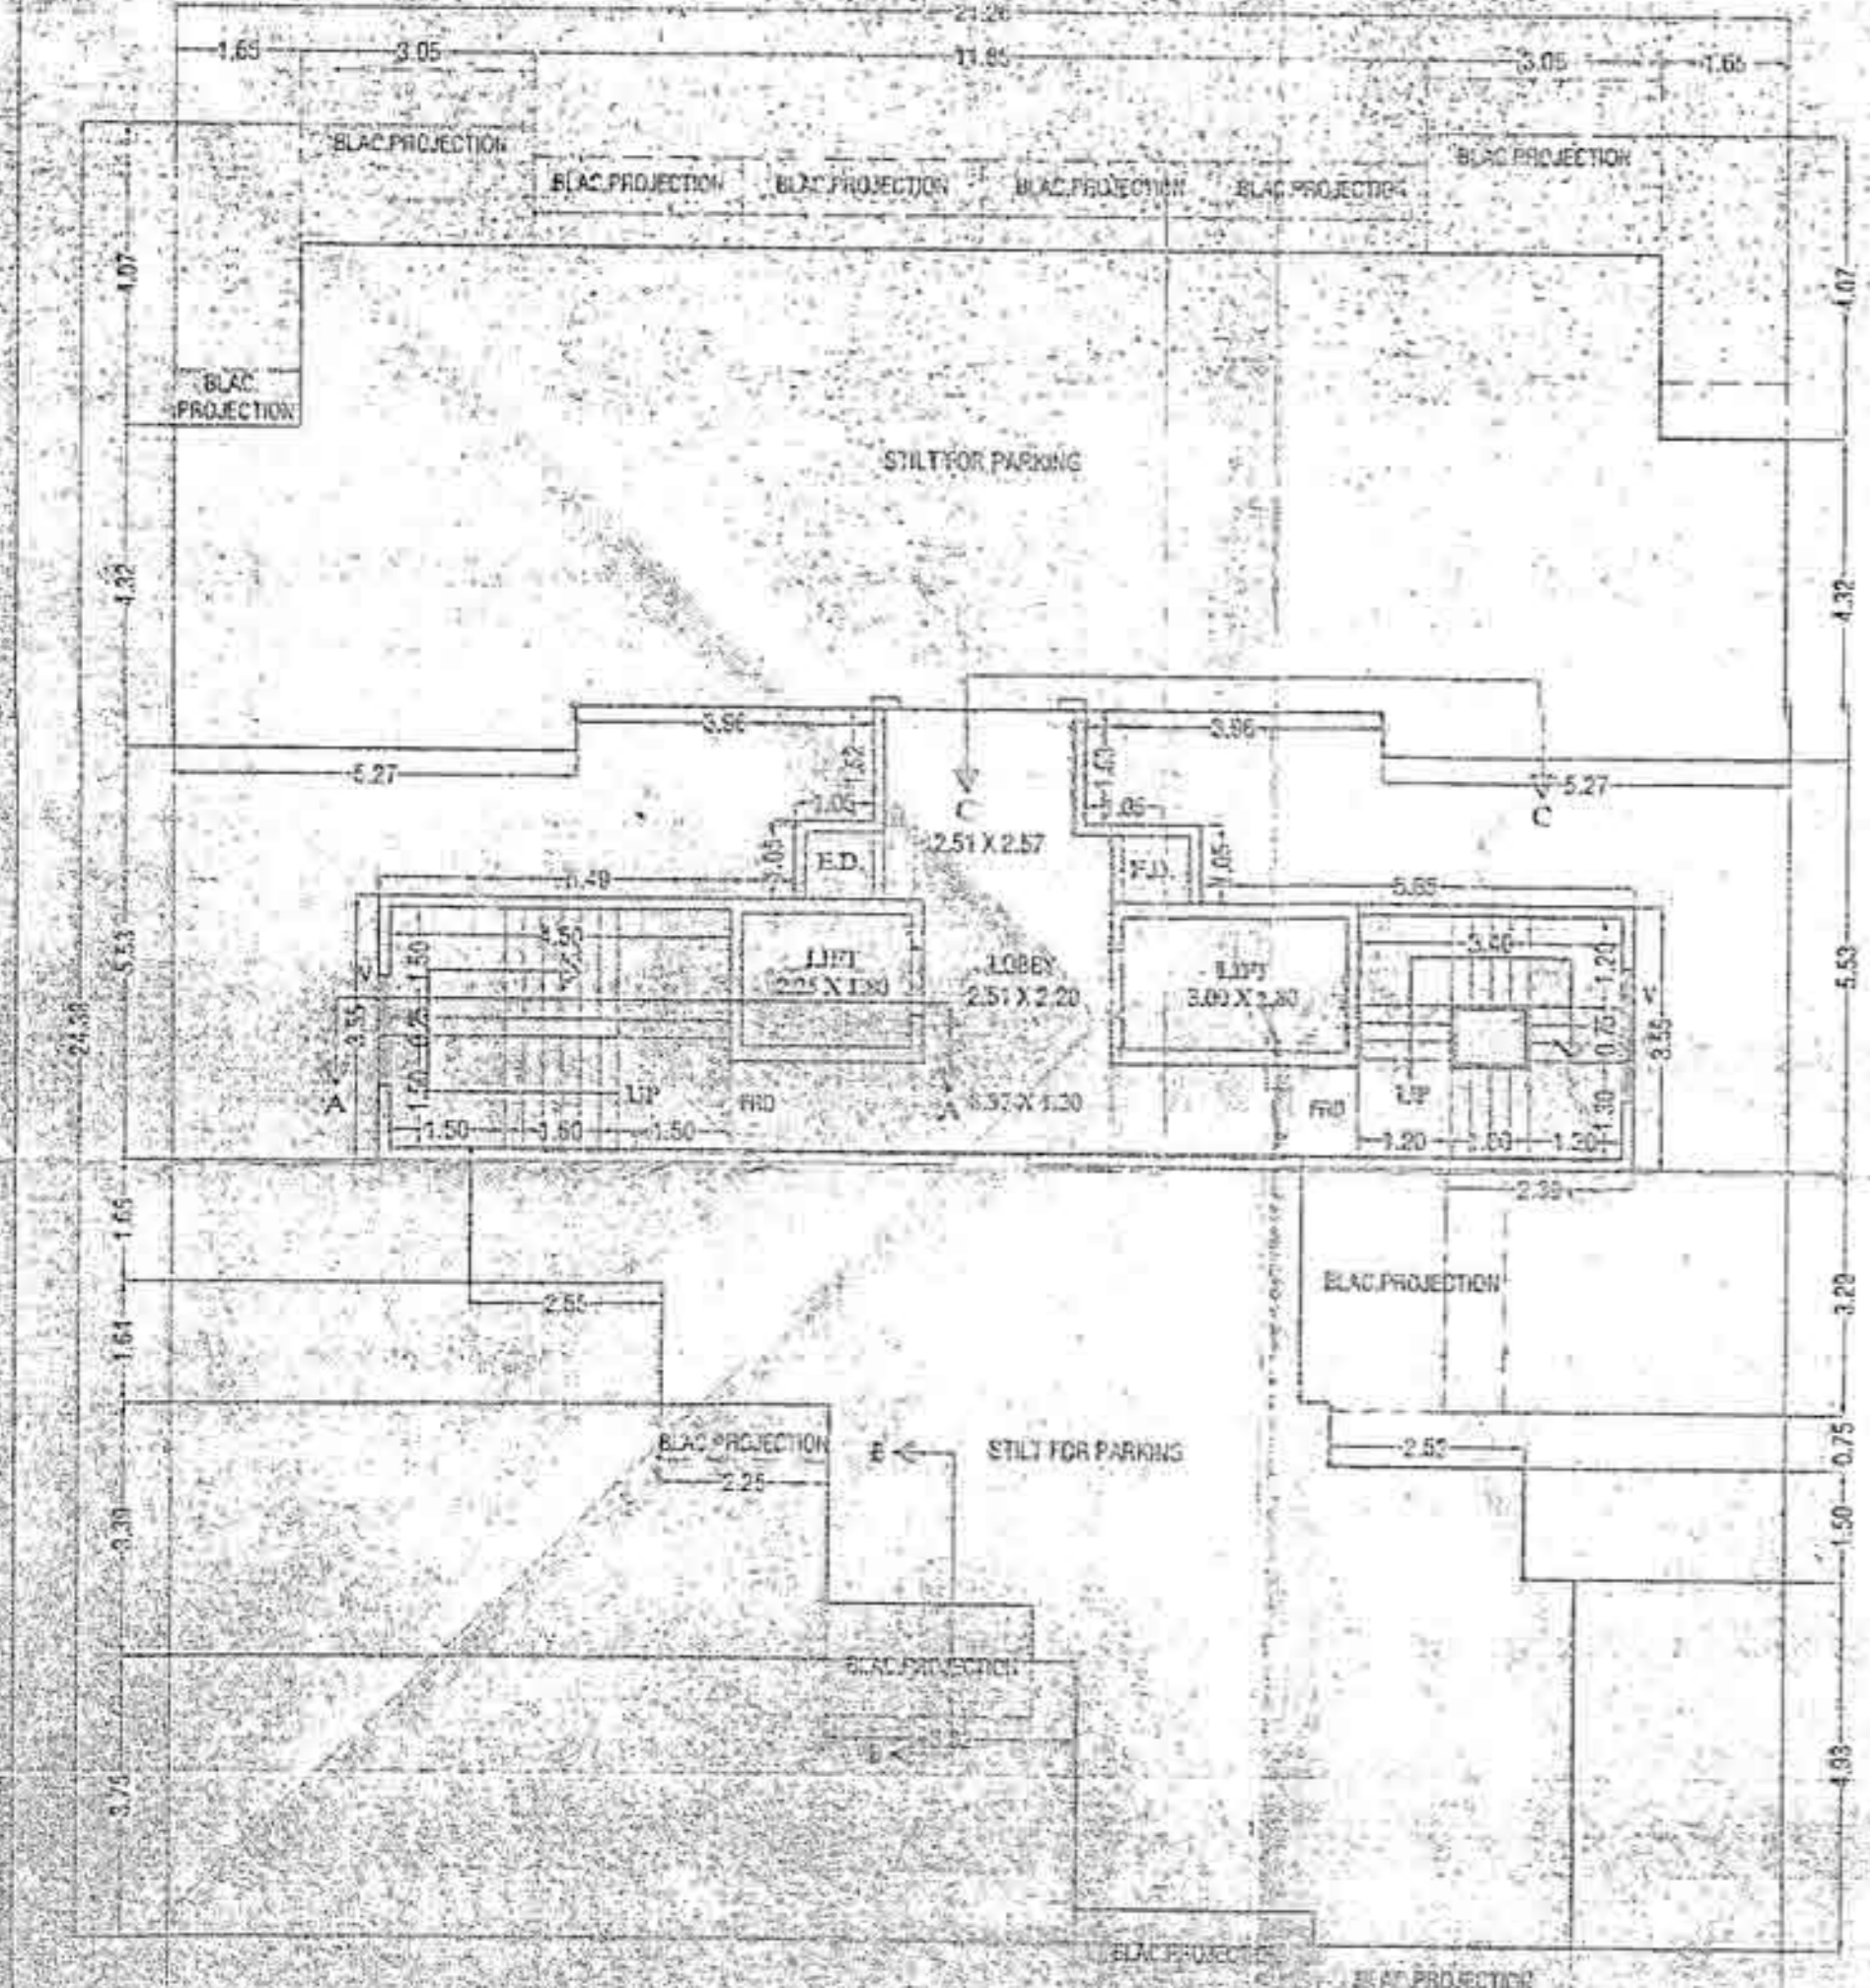


STILT FLOOR PLAN
SCALE 1:100

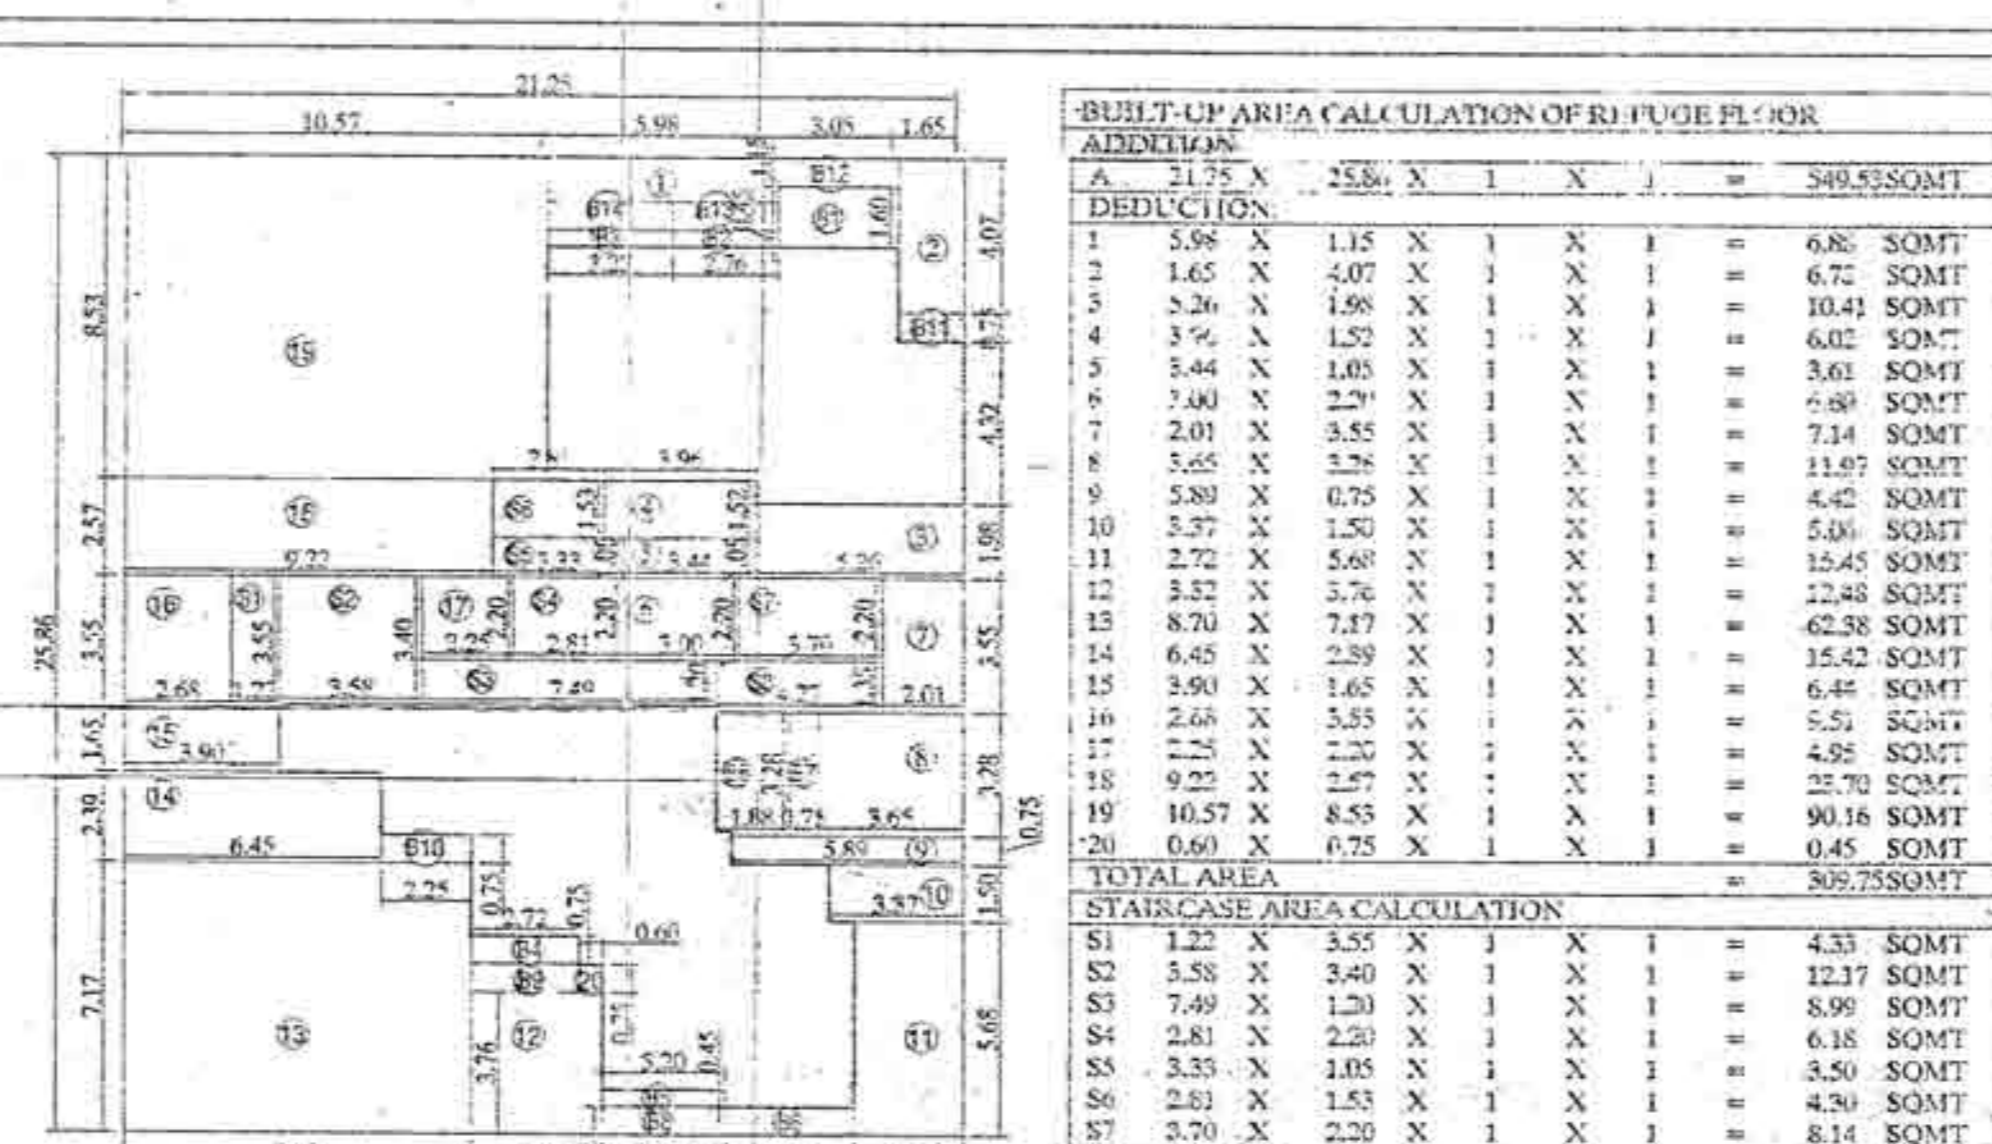


AREA DIAGRAM OF REFUGE FLOOR
Scale 1:200

STAIRCASE AREA CALCULATION OF STILT FLOOR

NO	SIZE	REMARK	AREA
S1	4.85 X 2.20 X	1 X 1 X 1	10.56 SQ.MT
S2	2.41 X 3.20 X	1 X 1 X 1	6.18 SQ.MT
S3	16.57 X 1.35 X	1 X 1 X 1	22.37 SQ.MT
S4	3.70 X 2.20 X	1 X 1 X 1	8.14 SQ.MT
TOTAL AREA			47.25 SQ.MT

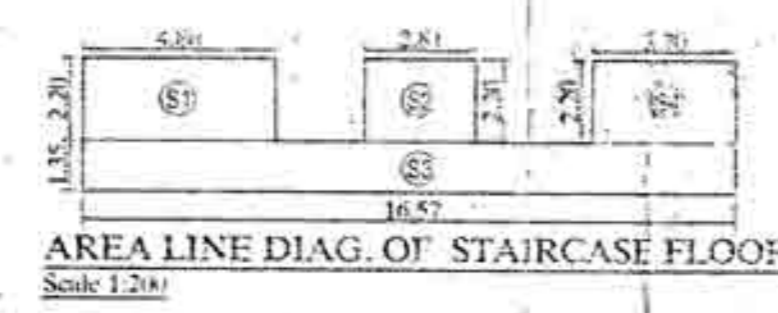

AREA LINE DIAG. OF STAIRCASE FLOOR
Scale 1:200

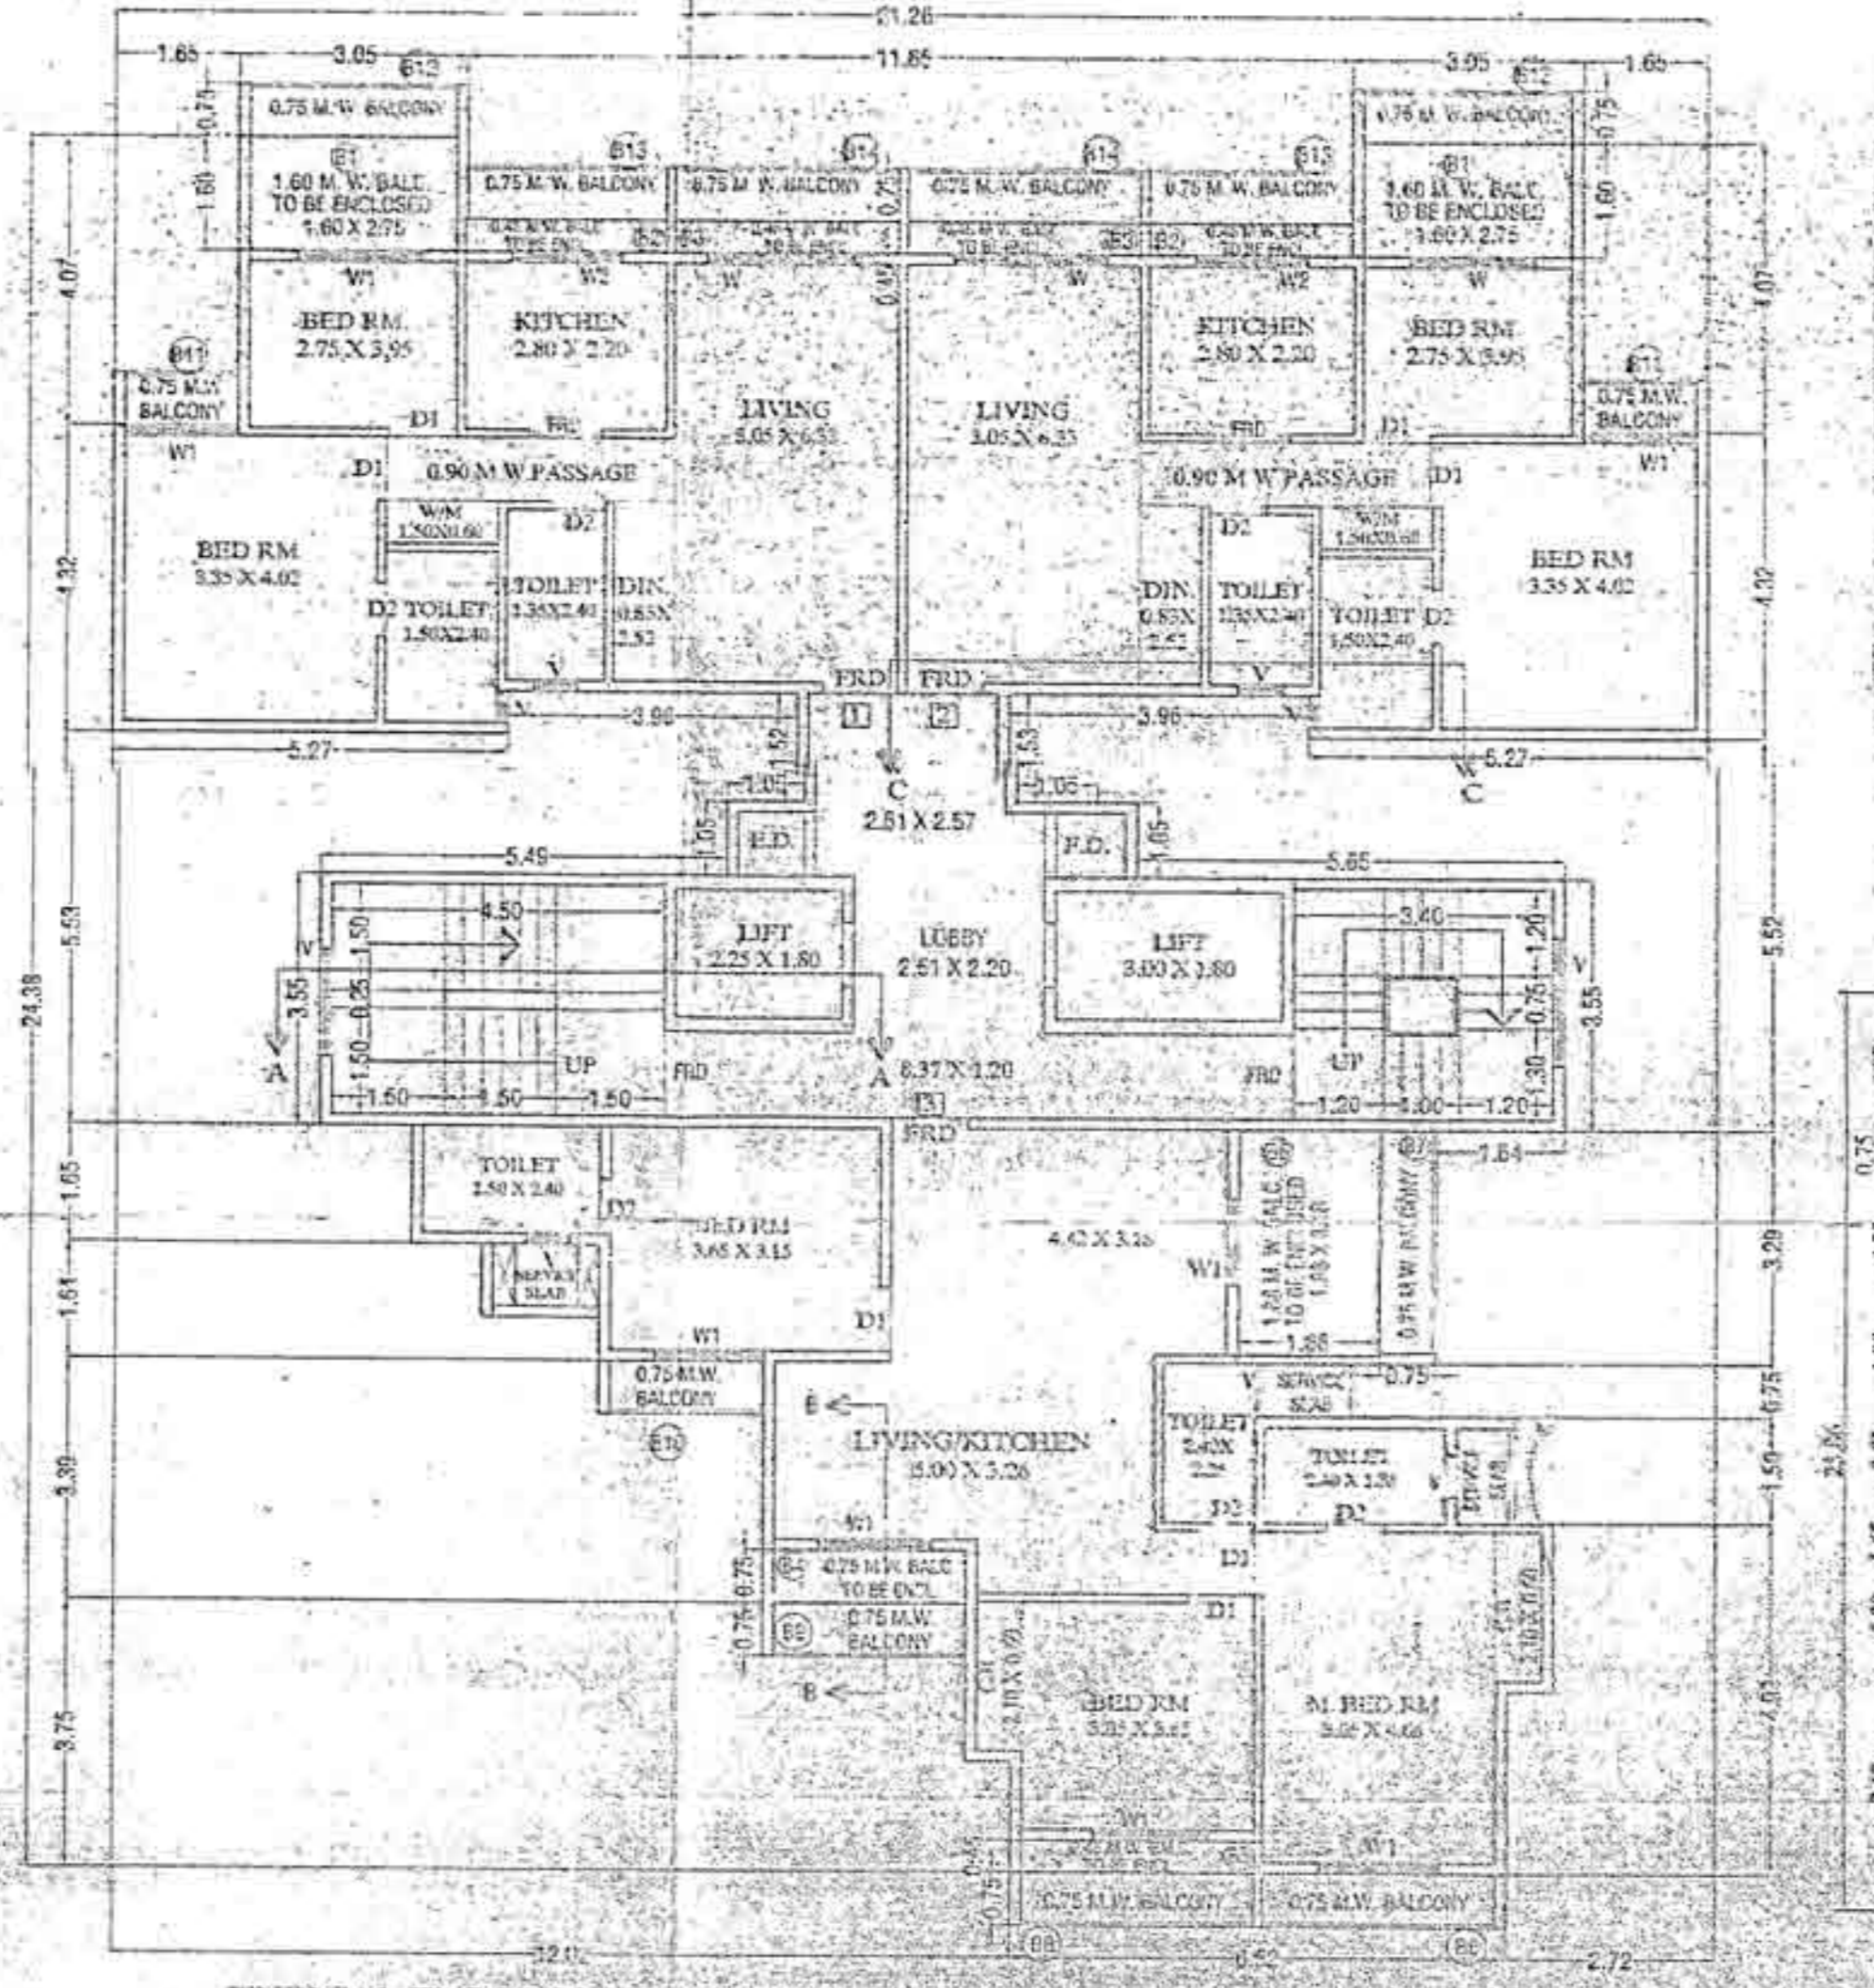

TYPICAL FLOOR PLAN (1ST TO 7TH, 9TH TO 11TH & 13TH FLR.)
SCALE 1:100

BUILT-UP AREA CALCULATION OF REFUGE FLOOR

ADDITION	DEDUCTION	TOTAL AREA
A 21.25 X 25.86 X	1 X 1 X 1	549.55 SQ.MT
1 1.65 X 4.07 X	1 X 1 X 1	6.72 SQ.MT
2 1.65 X 4.07 X	1 X 1 X 1	6.72 SQ.MT
3 2.26 X 1.98 X	1 X 1 X 1	10.41 SQ.MT
4 2.96 X 1.80 X	1 X 1 X 1	6.02 SQ.MT
5 2.00 X 2.20 X	1 X 1 X 1	4.40 SQ.MT
6 2.01 X 3.55 X	1 X 1 X 1	7.14 SQ.MT
7 3.55 X 3.26 X	1 X 1 X 1	11.97 SQ.MT
8 2.80 X 0.75 X	1 X 1 X 1	4.20 SQ.MT
9 3.57 X 1.80 X	1 X 1 X 1	6.43 SQ.MT
10 2.72 X 5.68 X	1 X 1 X 1	15.45 SQ.MT
11 3.57 X 3.76 X	1 X 1 X 1	13.42 SQ.MT
12 8.70 X 7.17 X	1 X 1 X 1	62.38 SQ.MT
13 2.26 X 2.89 X	1 X 1 X 1	15.42 SQ.MT
14 3.90 X 1.65 X	1 X 1 X 1	6.44 SQ.MT
15 2.68 X 3.55 X	1 X 1 X 1	5.51 SQ.MT
16 2.25 X 2.20 X	1 X 1 X 1	4.95 SQ.MT
17 10.57 X 8.53 X	1 X 1 X 1	90.16 SQ.MT
18 0.60 X 0.75 X	1 X 1 X 1	0.45 SQ.MT
TOTAL AREA		309.75 SQ.MT

STAIRCASE AREA CALCULATION

S1 1.22 X 3.55 X	1 X 1 X 1	4.33 SQ.MT
S2 3.58 X 3.40 X	1 X 1 X 1	12.17 SQ.MT
S3 7.49 X 1.20 X	1 X 1 X 1	8.99 SQ.MT
S4 2.81 X 2.20 X	1 X 1 X 1	6.18 SQ.MT
S5 3.32 X 1.05 X	1 X 1 X 1	3.50 SQ.MT
S6 2.81 X 1.53 X	1 X 1 X 1	4.30 SQ.MT
S7 3.70 X 2.20 X	1 X 1 X 1	8.14 SQ.MT
S8 4.28 X 1.35 X	1 X 1 X 1	5.78 SQ.MT
TOTAL AREA		85.79 SQ.MT

BALCONY AREA CALCULATION

B1 3.05 X 1.60 X	1 X 1 X 1	4.88 SQ.MT
B2 2.76 X 0.45 X	1 X 1 X 1	1.24 SQ.MT
B3 3.22 X 0.45 X	1 X 1 X 1	1.45 SQ.MT
B4 2.72 X 0.75 X	1 X 1 X 1	2.04 SQ.MT
B5 5.20 X 0.45 X	1 X 1 X 1	1.44 SQ.MT
B6 3.26 X 0.75 X	1 X 1 X 1	2.46 SQ.MT
B7 3.26 X 0.75 X	1 X 1 X 1	2.46 SQ.MT
B8 2.72 X 0.75 X	1 X 1 X 1	2.04 SQ.MT
B9 2.72 X 0.75 X	1 X 1 X 1	2.04 SQ.MT
B10 2.25 X 0.75 X	1 X 1 X 1	1.69 SQ.MT
B11 1.65 X 0.75 X	1 X 1 X 1	1.24 SQ.MT
B12 3.05 X 1.05 X	1 X 1 X 1	3.20 SQ.MT
B13 2.76 X 0.75 X	1 X 1 X 1	2.07 SQ.MT
B14 5.71 X 0.75 X	1 X 1 X 1	4.28 SQ.MT
TOTAL AREA		36.30 SQ.MT

NET BUILT-UP AREA = 150.08 SQ.MT
10% PERMISSIBLE BALCONY AREA = 36.30 SQ.MT
PROPOSED BALCONY AREA = 36.30 SQ.MT
EXCESS BALCONY AREA = 21.30 SQ.MT
TOTAL BUILT-UP AREA = 171.58 SQ.MT

FLOOR AREA SUMMARY


FLOOR	BUP AREA
STILT FLOOR	244.73 SQ.MT
1ST FLOOR	244.73 SQ.MT
2ND FLOOR	244.73 SQ.MT
3RD FLOOR	244.73 SQ.MT
4TH FLOOR	244.73 SQ.MT
5TH FLOOR	244.73 SQ.MT
6TH FLOOR	244.73 SQ.MT
7TH FLOOR	244.73 SQ.MT
8TH FLOOR	171.38 SQ.MT
9TH FLOOR	244.73 SQ.MT
10TH FLOOR	244.73 SQ.MT
11TH FLOOR	244.73 SQ.MT
12TH FLOOR	244.73 SQ.MT
13TH FLOOR	244.73 SQ.MT
TOTAL AREA	3034.75 SQ.MT

DOOR & WINDOW SCHEDULE

NO	SIZE	REMARK
D1	3'-3" X 7'-0"	1 W. FRAMED MAIN DOOR
W1	3'-0" X 6'-0"	7 W. FRAMED WINDOW
W2	2'-6" X 4'-0"	1 W. FRAMED WINDOW
W3	4'-0" X 2'-0"	ALU GLAZED WINDOW
W4	5'-0" X 4'-0"	ALU GLAZED WINDOW
W5	4'-0" X 4'-0"	ALU GLAZED WINDOW
W6	2'-0" X 3'-0"	1 W. FRAMED WINDOW

STAIRCASE AREA SUMMARY

FLOOR	BUP AREA
STILT FLOOR	47.25 SQ.MT
1ST FLOOR	53.39 SQ.MT
2ND FLOOR	53.39 SQ.MT
3RD FLOOR	53.39 SQ.MT
4TH FLOOR	53.39 SQ.MT
5TH FLOOR	53.39 SQ.MT
6TH FLOOR	53.39 SQ.MT
7TH FLOOR	53.39 SQ.MT
8TH FLOOR	53.39 SQ.MT
9TH FLOOR	53.39 SQ.MT
10TH FLOOR	53.39 SQ.MT
11TH FLOOR	53.39 SQ.MT
12TH FLOOR	53.39 SQ.MT
13TH FLOOR	53.39 SQ.MT
TOTAL AREA	741.32 SQ.MT

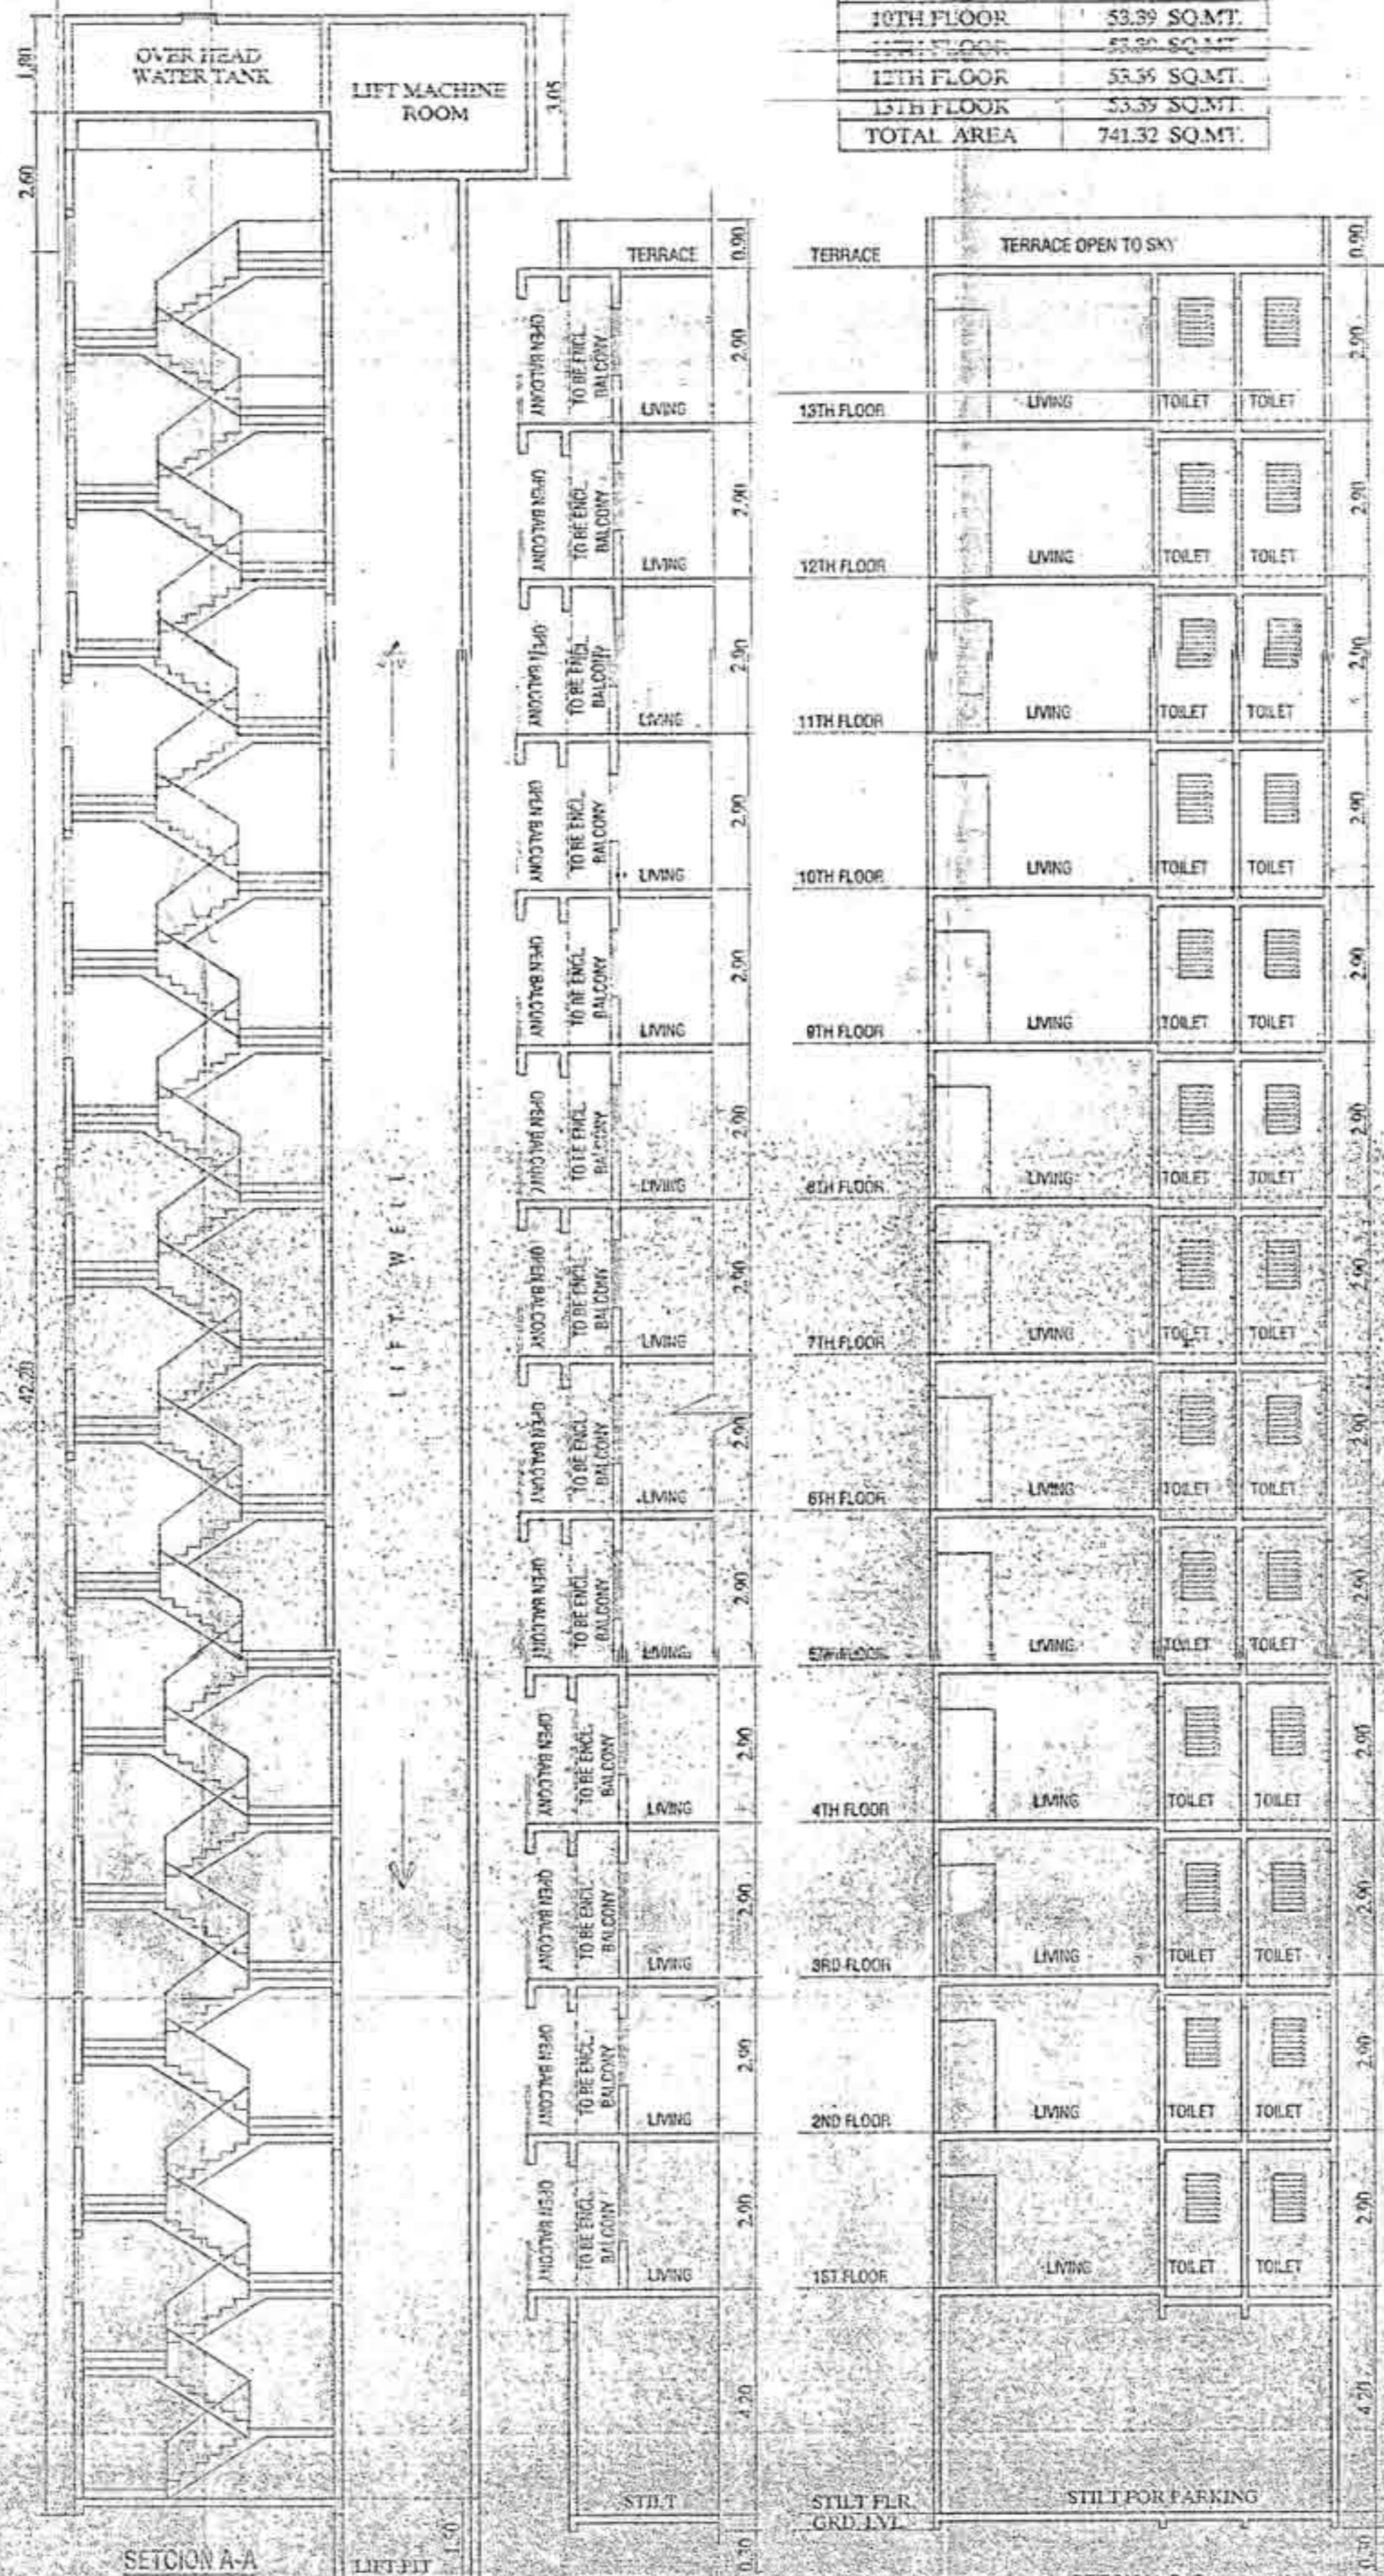

PROFORMA - B

CONTENT OF SHEET

BLDG. NO. - STILT + 1ST TO 13TH FLOOR

TYPICAL FLOOR PLAN, AREA DIAGRAM, AREA CALCULATION,
 BUILT-UP & STAIRCASE AREA SUMMARY, SECTION - A-A, B-B, ETC.

STAMP OF APPROVAL OF PLANS

Plans are approved Subject to conditions
 Prescribed in Permit No. VP-5011/013/16
 TMC/ND-DPT/PS/2.2.22/17, Dated: 05/08/2017

Deputy Engineer (TDC)
 Executive Engineer (TDC)

Thane Municipal Corporation
The City of Thane

REVISED

REVISION	DESCRIPTION	DATE	SIGNATURE

CERTIFICATE OF AREA

CERTIFIED THAT THE PLOT UNDER REFERENCE WAS SURVEYED BY ME
 ON _____ (GIVE THE DIMENSIONS OF SIDES, ETC. OF PLOT)
 STATED ON PLAN AREA AS MEASURED ON SITE AND THE AREA SO
 WORKED OUT TALLIES WITH THE AREA STATED IN DOCUMENTS
 OWNERSHIP.

SIGNATURE OF LICENSED ARCHITECT

DESCRIPTION OF PROPOSAL AND PROPERTY

PROPOSED LAYOUT ON PLOT BEARING - S.NO. 15-2A/1B/SB
 AT VILAGE, PADLE, THANE

NAME OF OWNER

M.S. ARJANT SUPERSTRUCTURES LTD.

DATE	JOB NO.	DRG NO.	DRAWN BY	CHECKED BY
			ARJUN	KULDEEP

ARCHITECTS NAME AND ADDRESS

10 FOLDS
 ARCHITECTS & CONSULTANTS
 B-101, DEV. COOPRA, OPP. CADBURY SIGNAL,
 T-101, L-100, COL. TEL. - 022-4006887 / 83 / 84.
 EMAIL - 10FOLDSARCHITECTS@GMAIL.COM