



सोबतचे पत्र क्र. विधाननया/मर/... १९९४/२०१६-१७  
 दि. २६.०६.२०१६. पथील अतो शरीत  
 वधनकाक रादन मुळ सुधारीत बाधकान  
 करुधे (धारन पत्रकर) मनुज.


रविपुत्र  
 कनिष्ठकनकार  
 वि. भाईदर मुहानगरपालिका  
 आशुपत  
 किरा-भाईदर मुहानगरपालिका

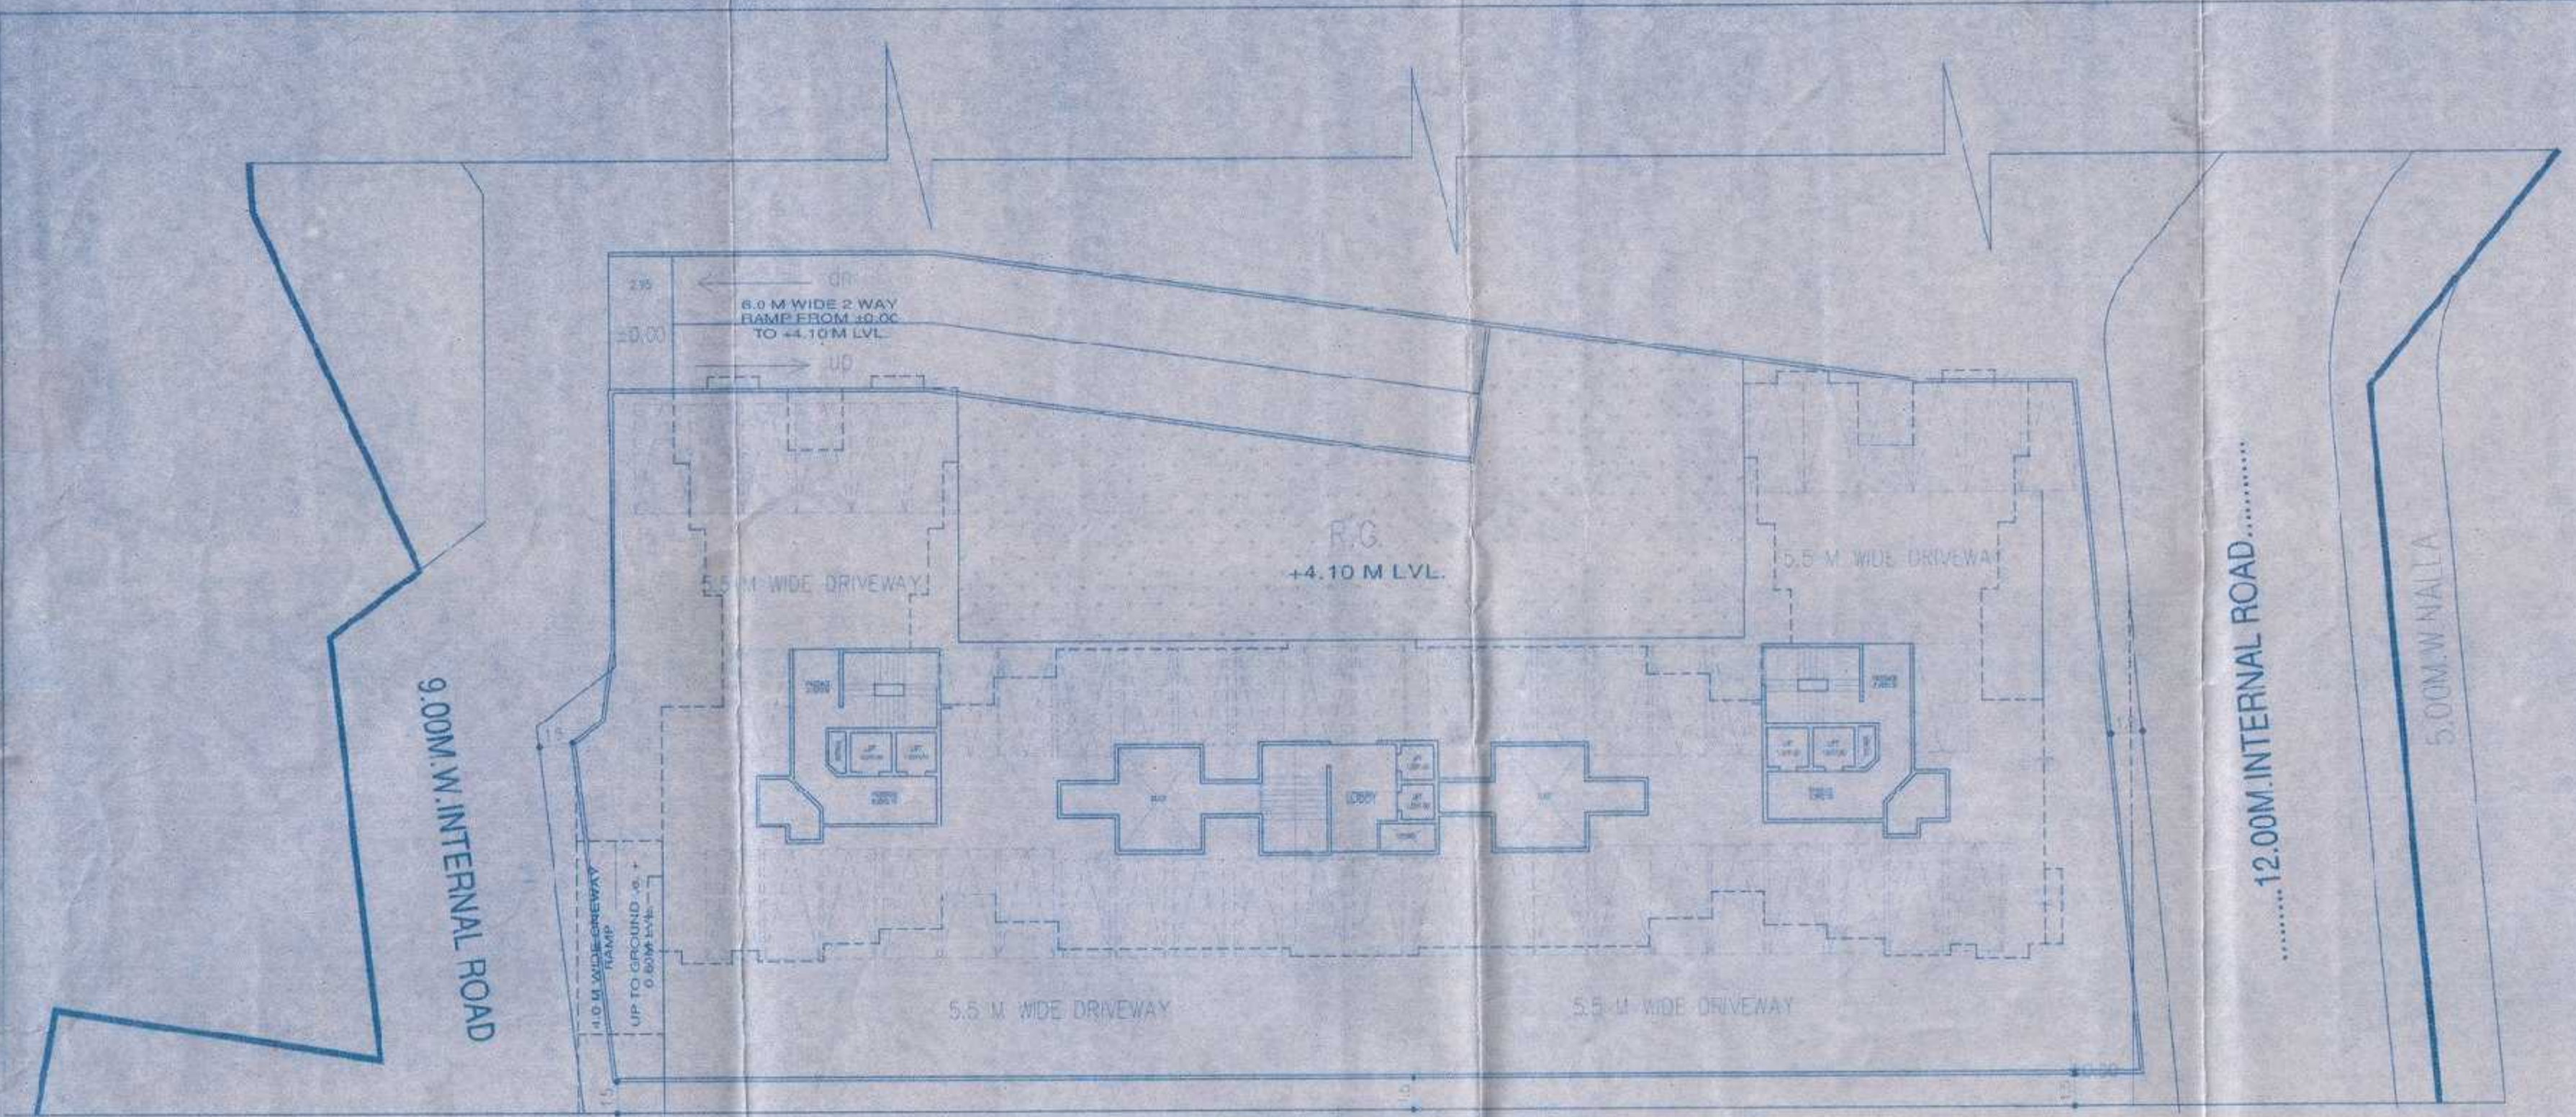

FIRST FLOOR PLAN  
 Scale 1:200

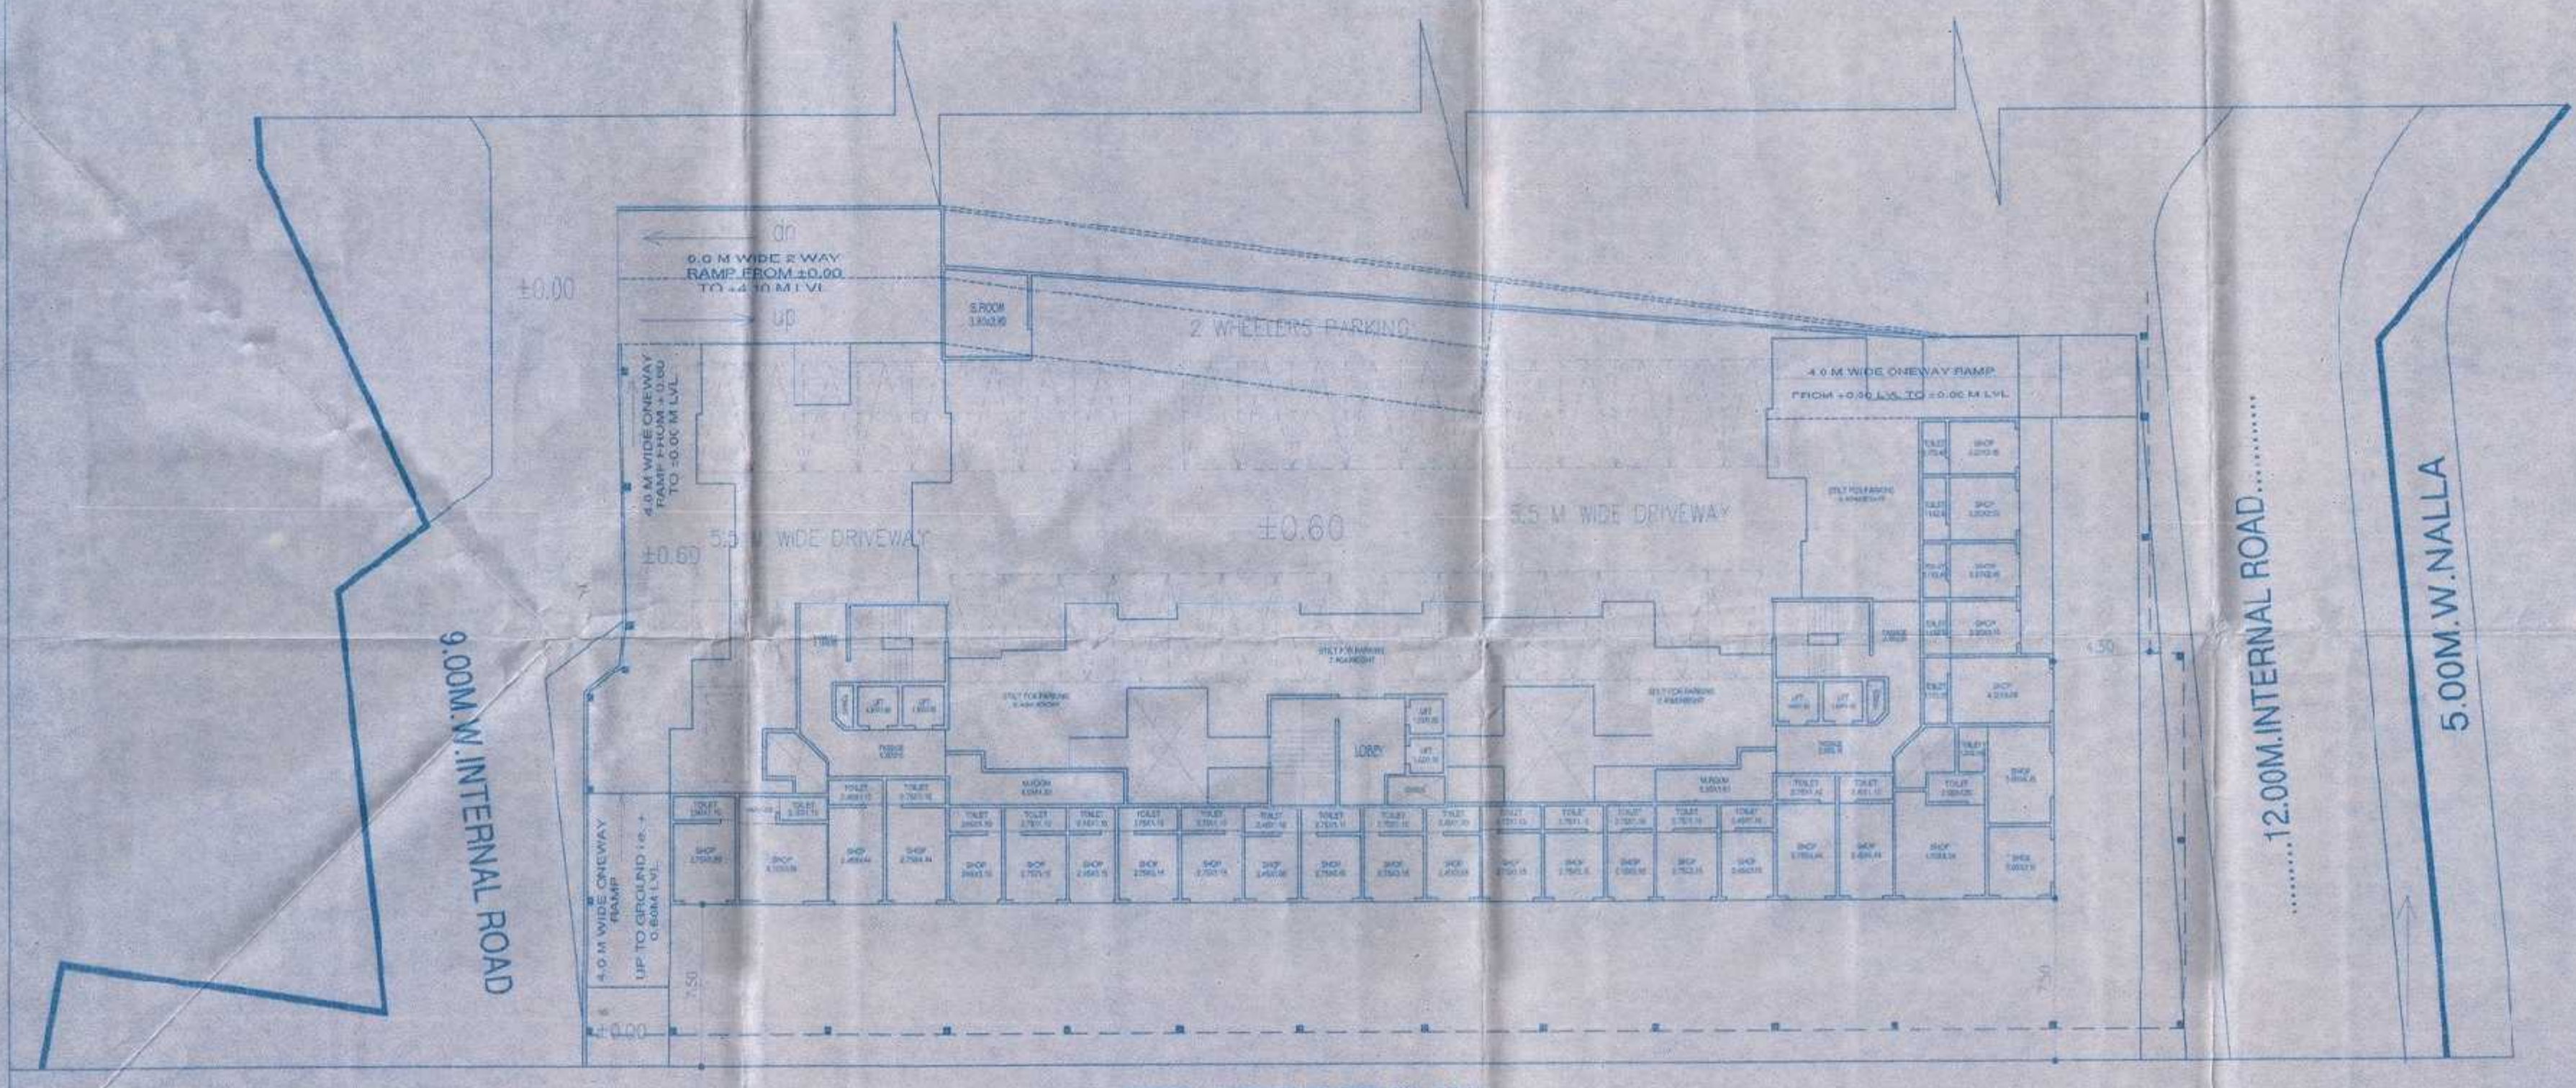

GROUND FLOOR PLAN  
 Scale 1:200

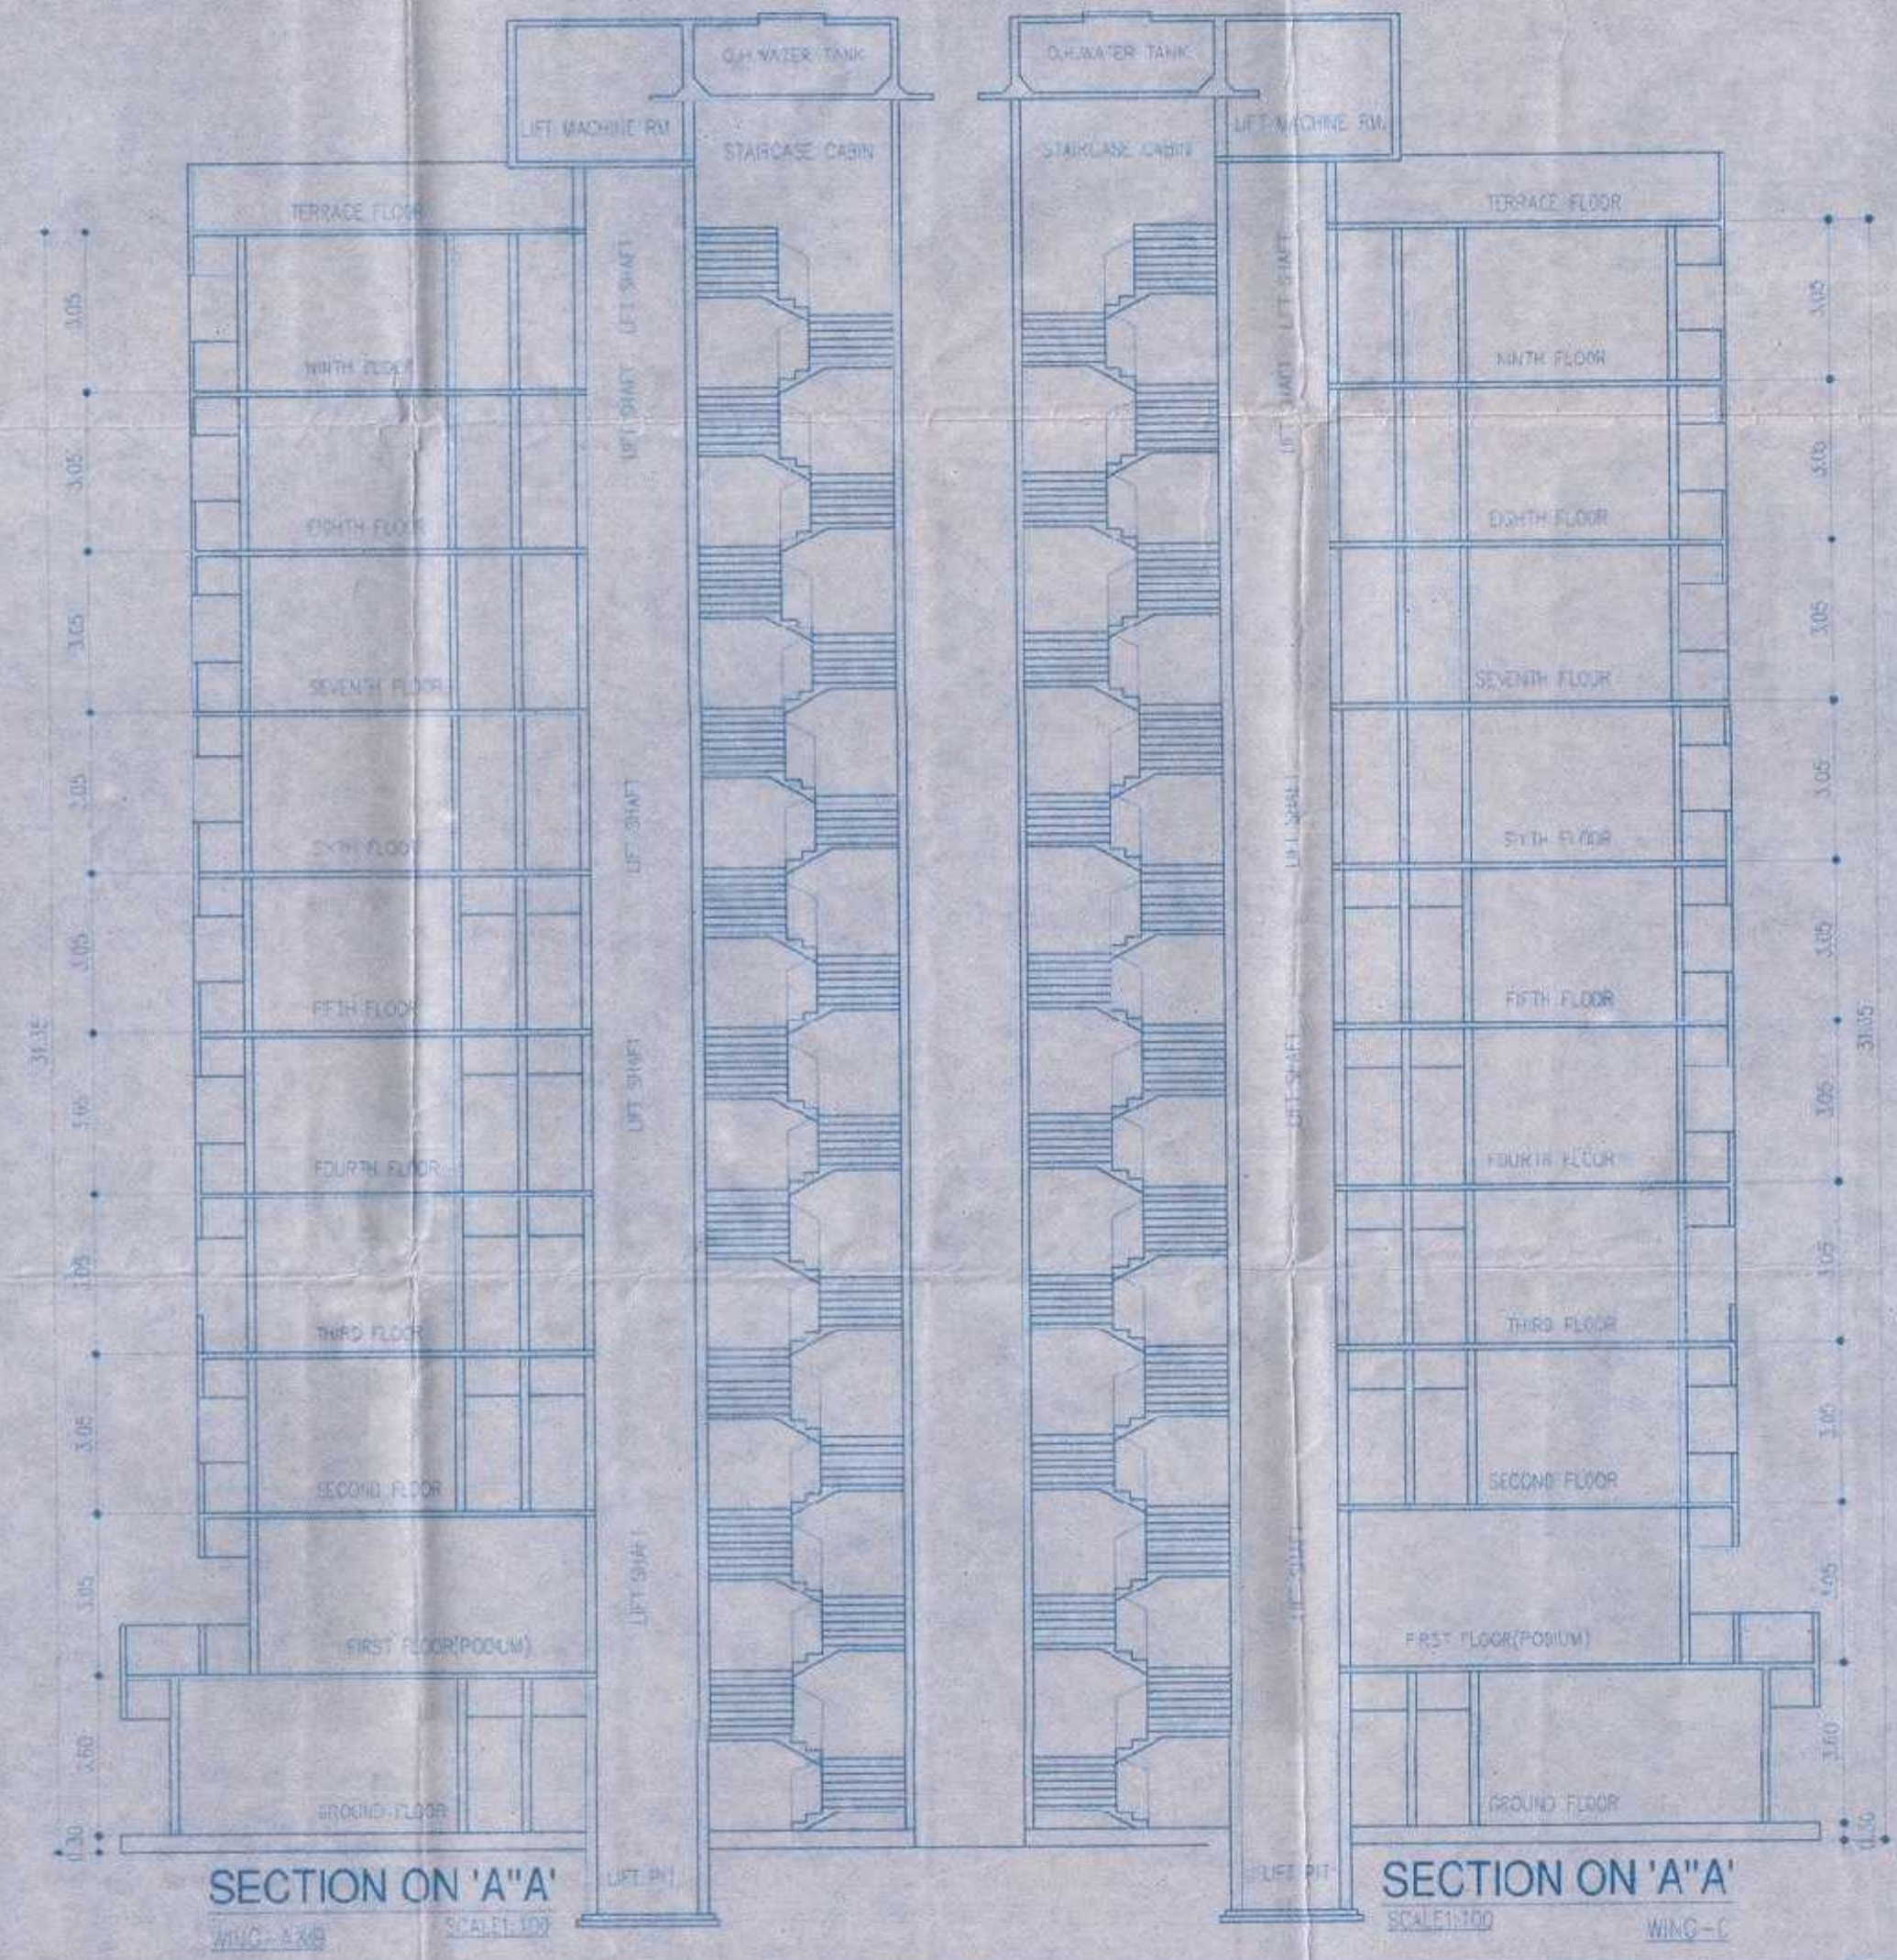

SECTION ON 'A'A'  
 SCALE: 1:100

SECTION ON 'A'A'  
 SCALE: 1:100

**PROFORMA II**

CONTENTS OF SHEET

GROUND FLOOR PLAN, FIRST FLOOR PLAN, SECTION ON 'A-A' FROM FLOOR PLAN, SECTION PLAN, BULL DOGS (2) (2) (2) (2)

STAMP OF DATE OF RECEIPT OF PLANS

STAMP OF APPROVAL OF PLANS

REVISONS	DESCRIPTION	DATE	SIGNATURE

CERTIFICATE OF AREA

DESCRIPTION OF PROPOSAL & PROPERTY

PROPOSED RESIDENTIAL COMPOUND/FLAT/BLDG/INDUSTRIAL BLDG/SHOPS/RESTAURANT/CLUB/RECREATION/OTHER/...

NAME OF OWNER

GUJARAT ESTATE

DATE

SIGNATURE OF OWNER

SIGNATURE OF PLANNERS & ENGINEERS

NAME OF THE PLANNERS & ENGINEERS

B.A.C. PLANNERS & ENGINEERS PVT. LTD.  
 6-1 PEATH UMEDIH APARTMENT,  
 DUNA STREET OPP. N.B.M.C.  
 BHAYANDER WEST - 401 101,  
 CALL - 2619762, 2604983.