


STAMP OF APPROVAL


मोहोरपत्र नं. ३६६७ २०१८-१८
 दि. २९/०८/२०१८ मधील अली शर्मा
 यांच्याकडून प्राप्त वृत्त/समाप्त बांधकाम
 नकाशे (वास्तव प्रकार) मंजूर.

Handwritten Signature
गिरा-बाहेर महानगरपालिका
 २९/०८/१८


BUILDING: BLDG. TYPE (A)

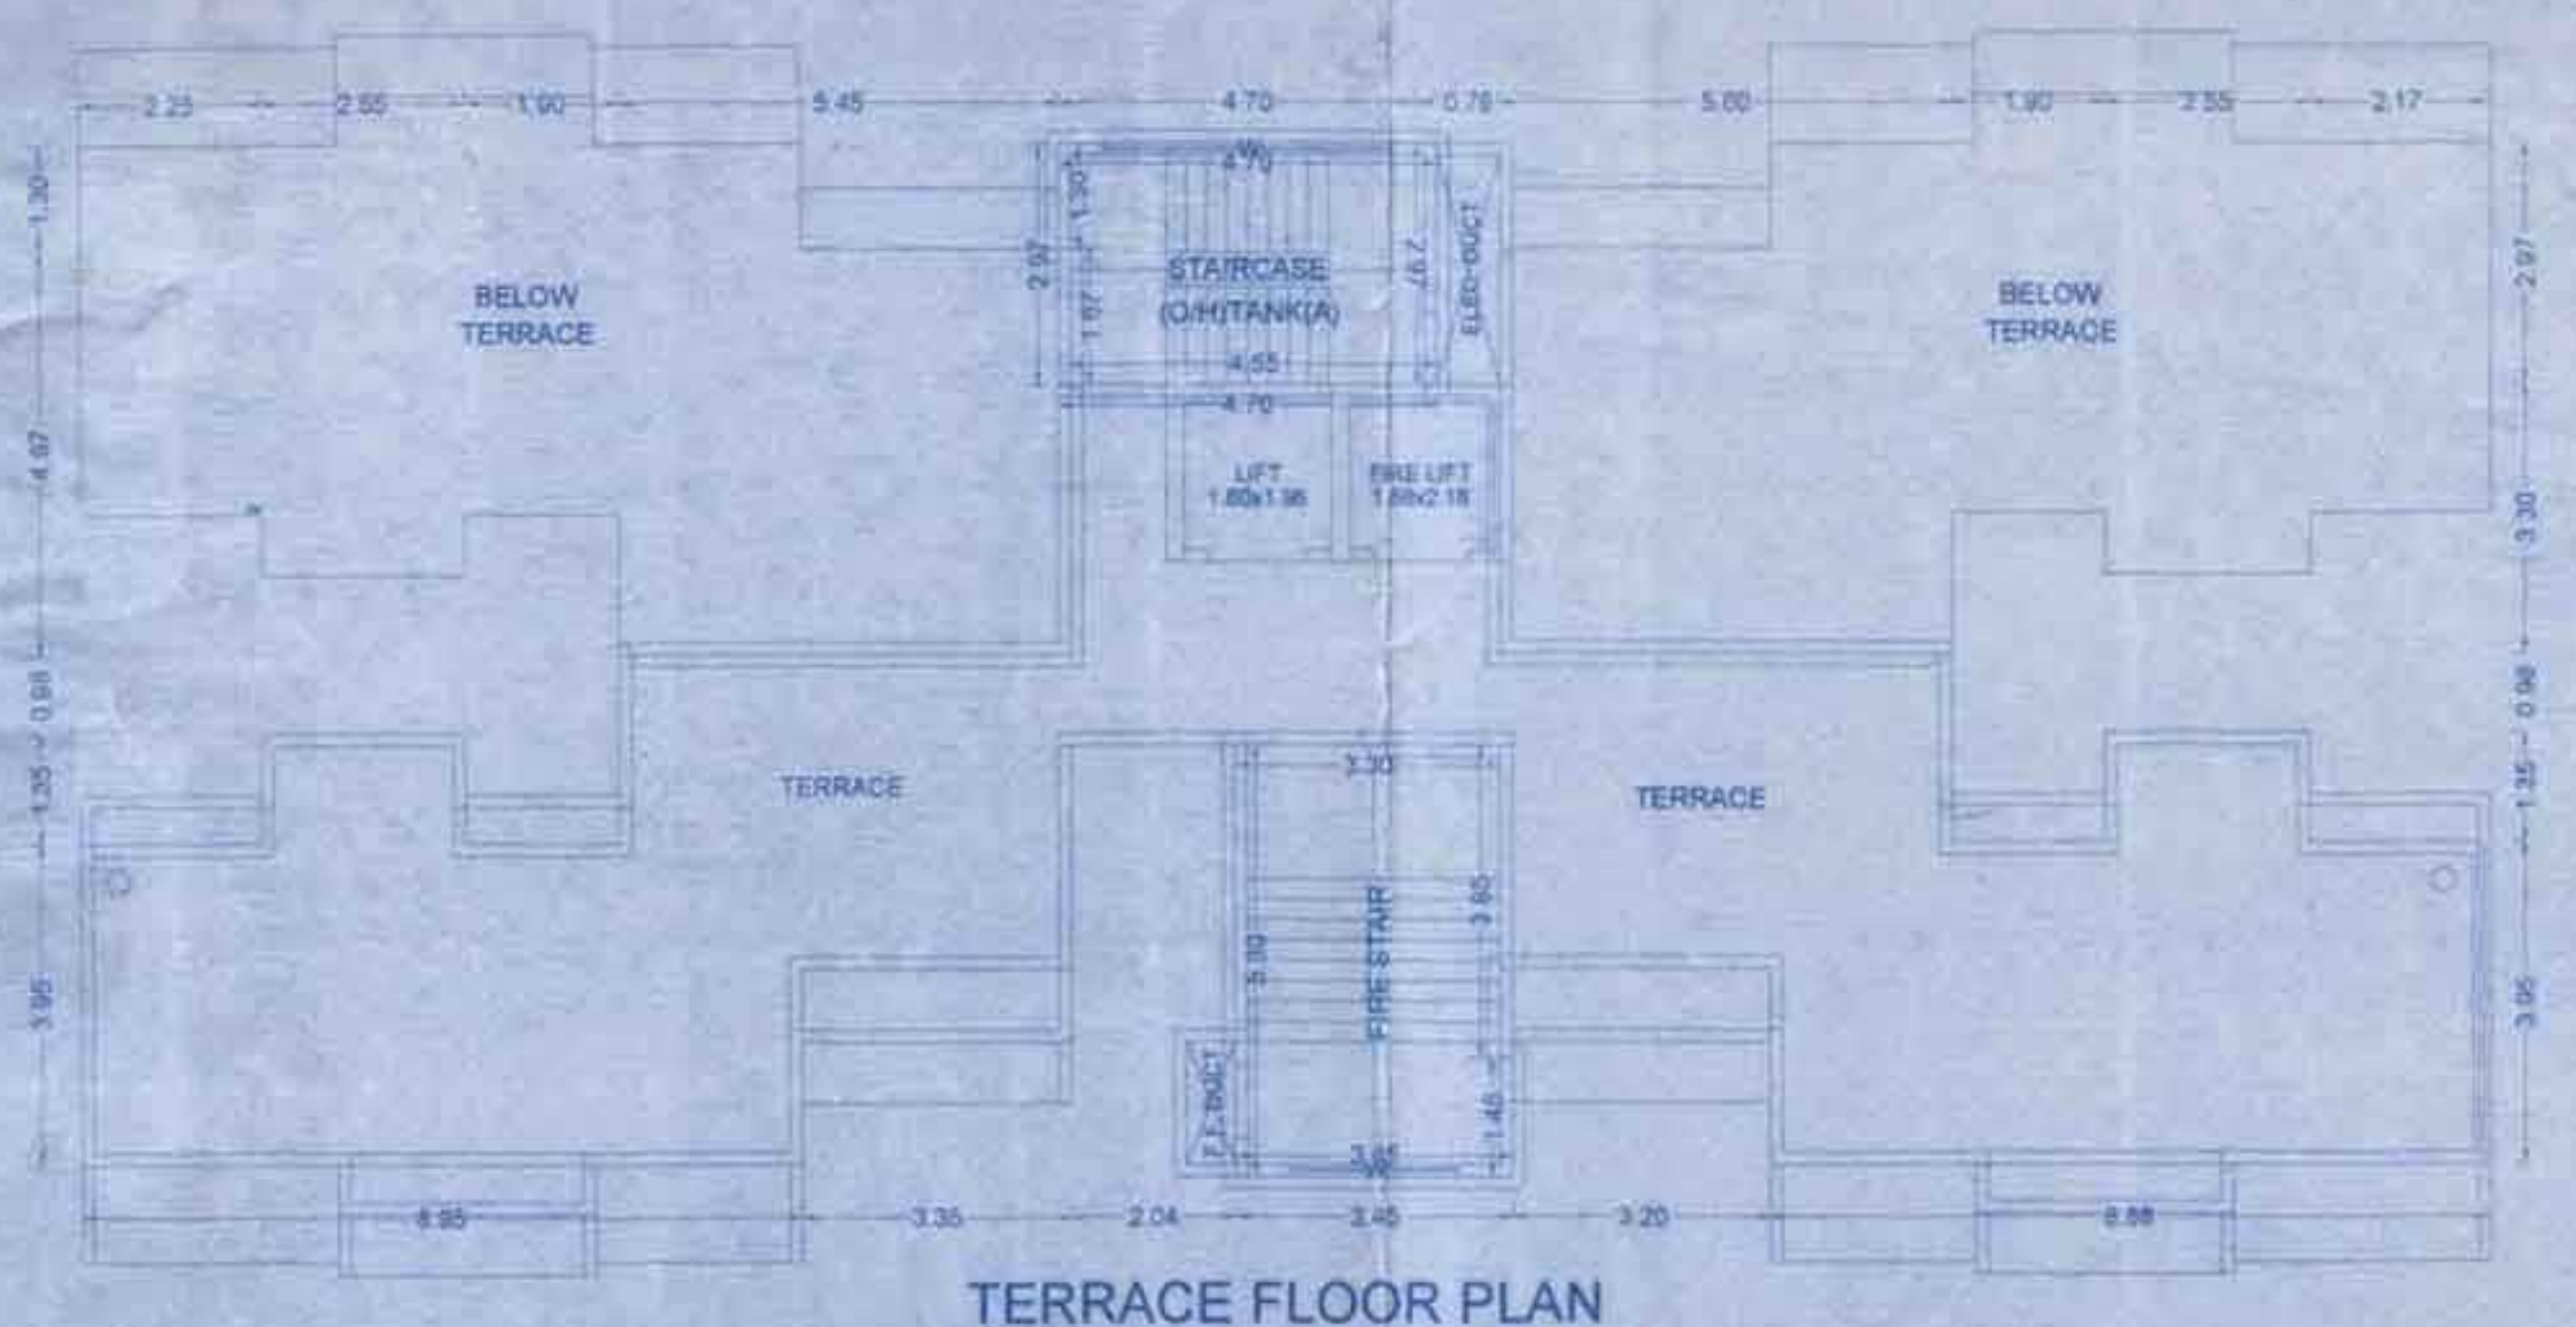


TERRACE FLOOR PLAN

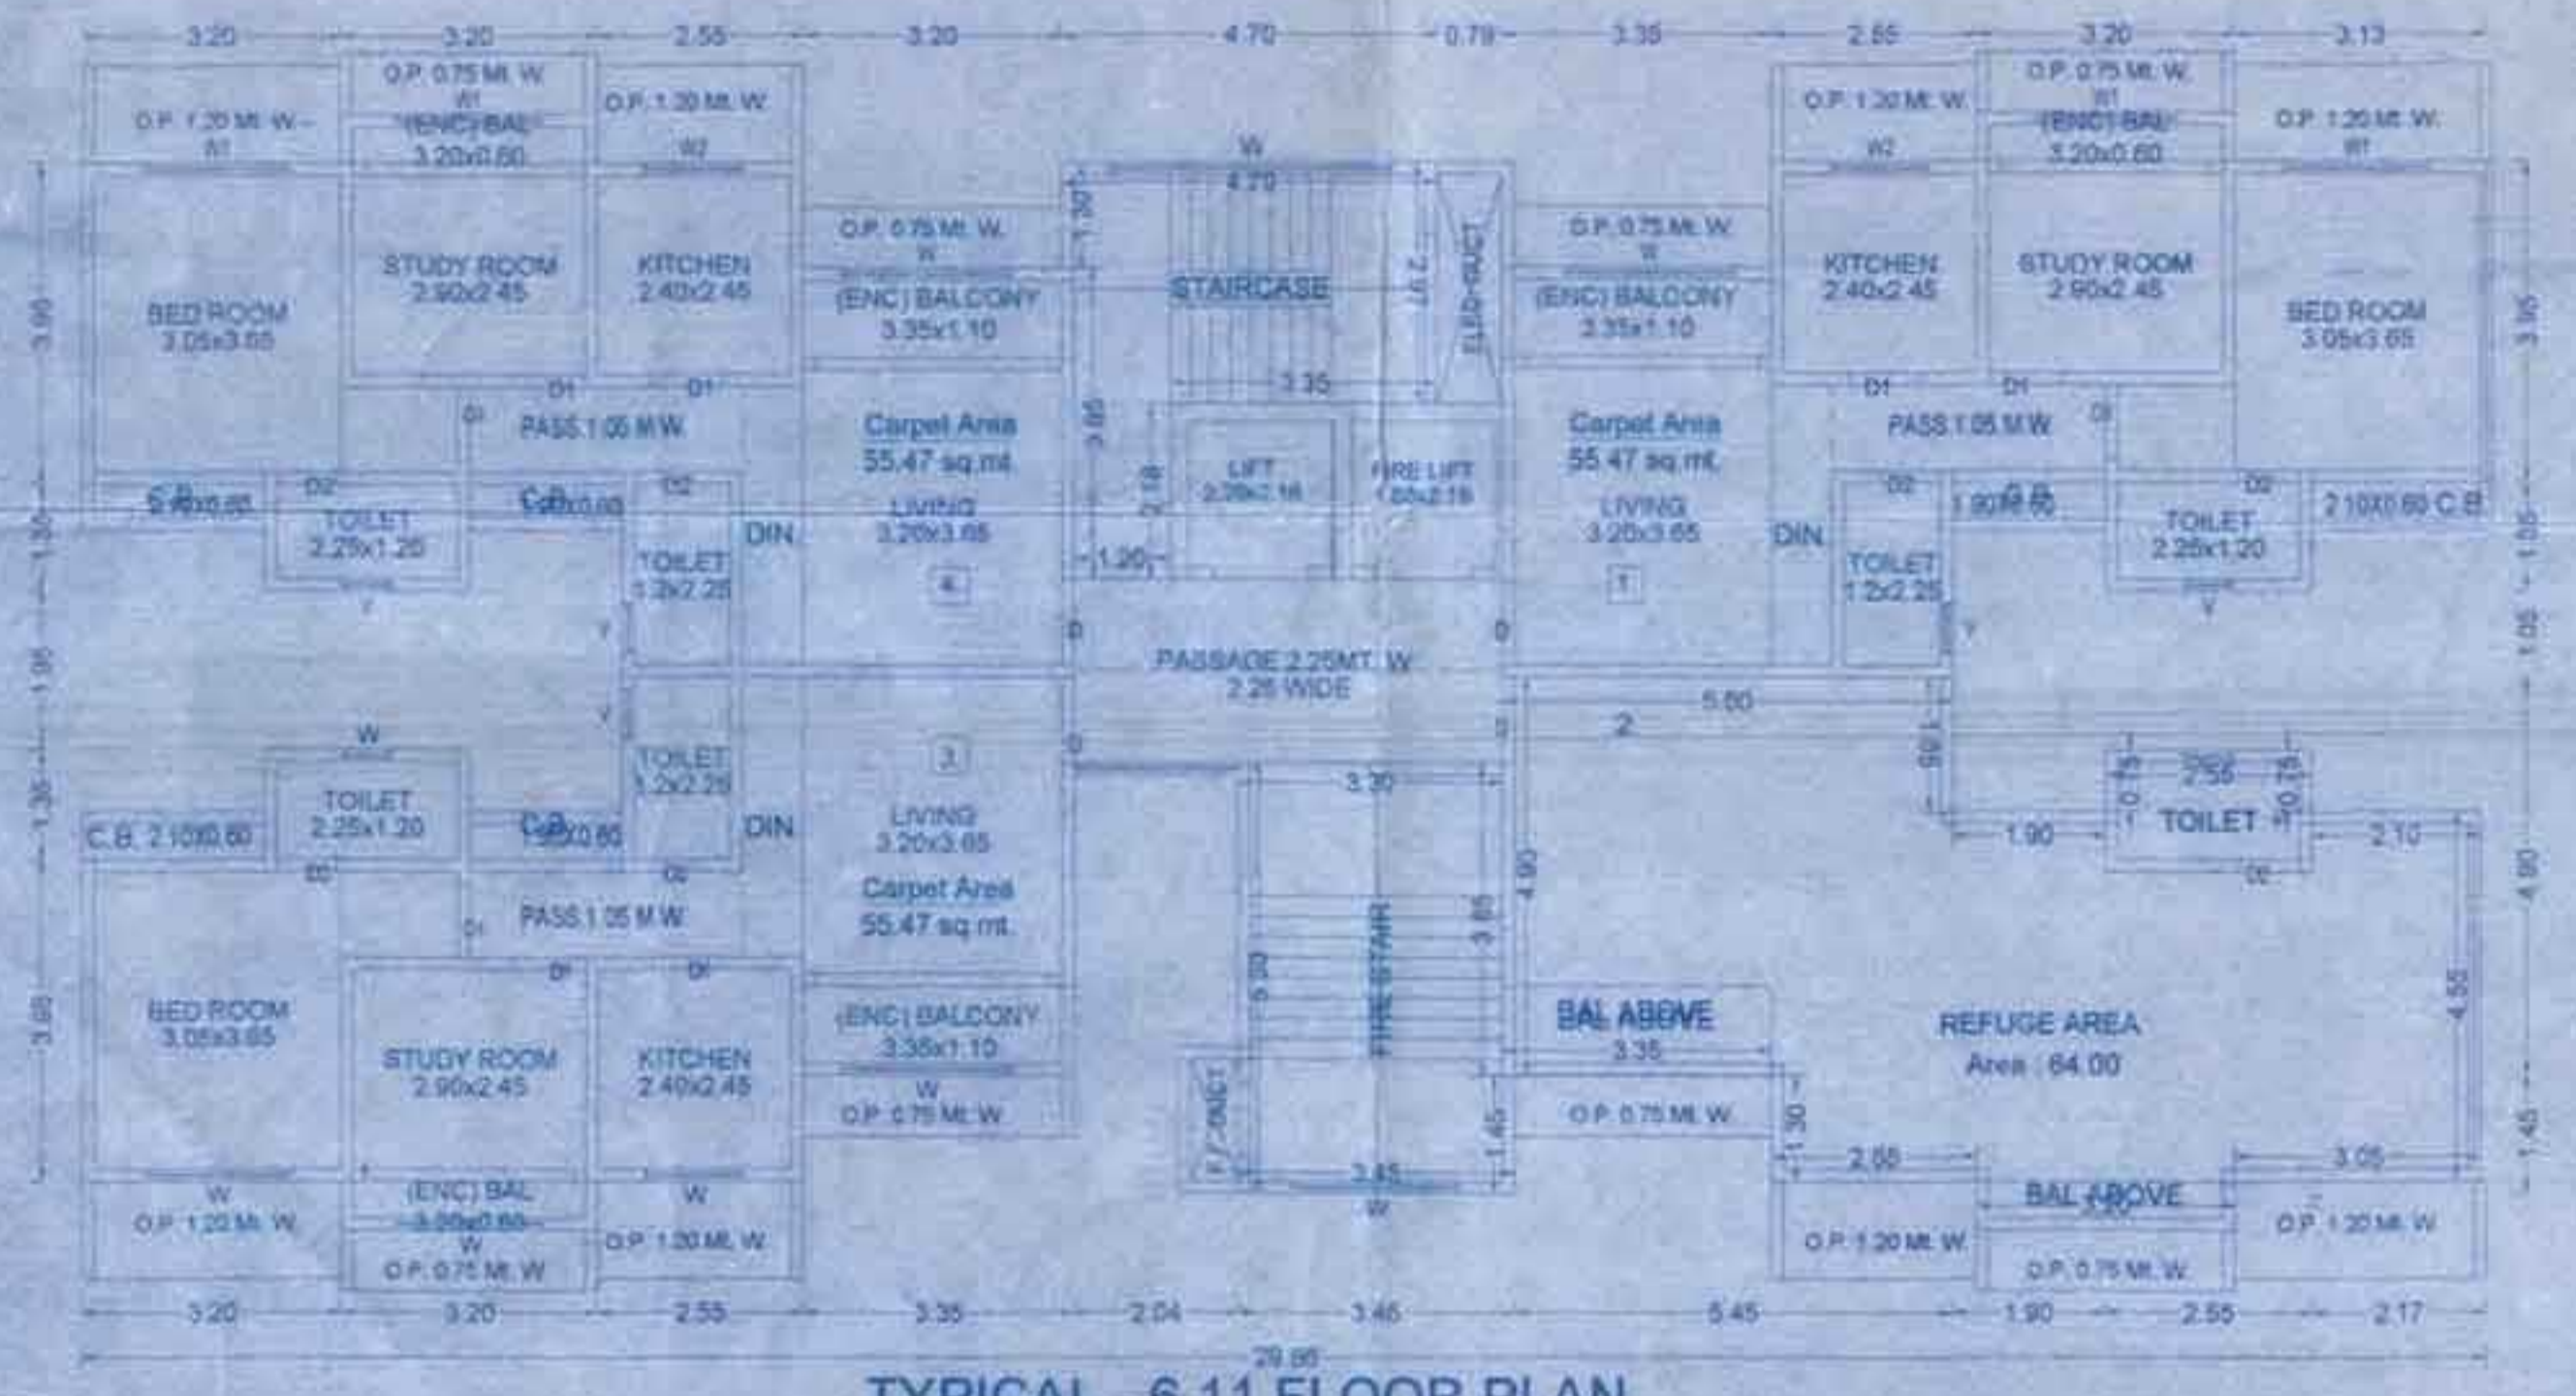

TYPICAL - 6,11 FLOOR PLAN

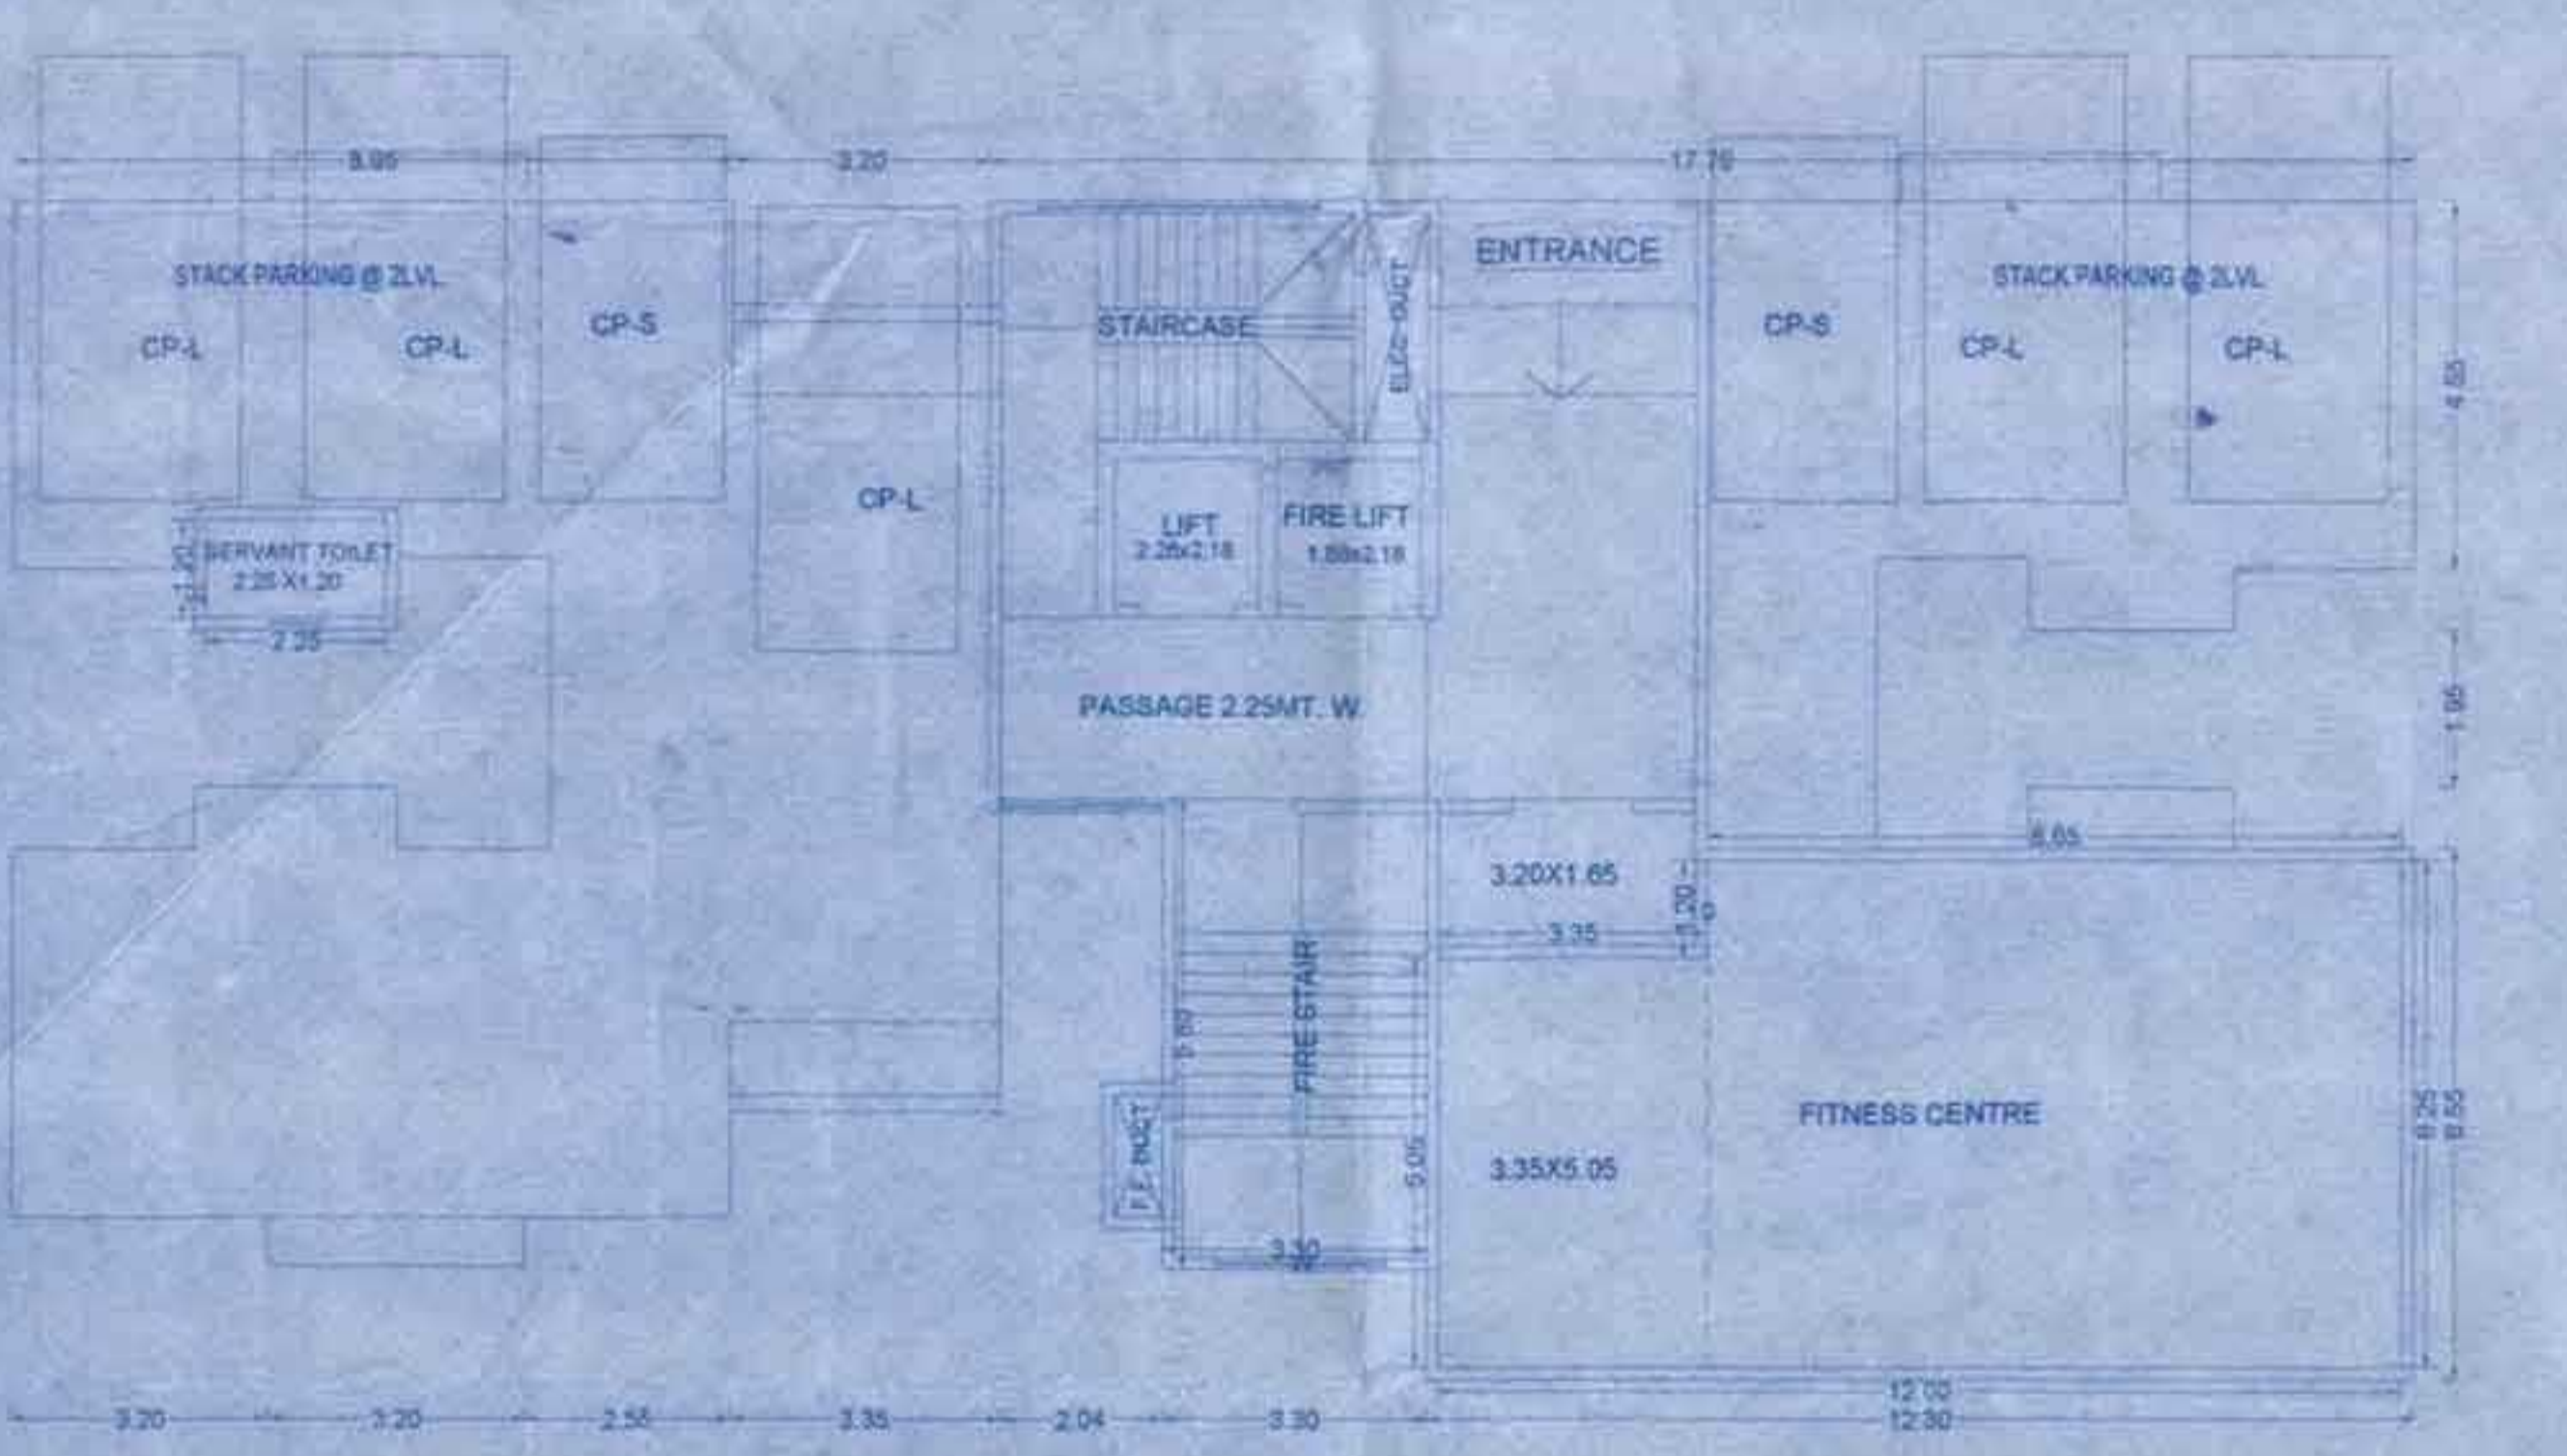

PODIUM FLOOR PLAN

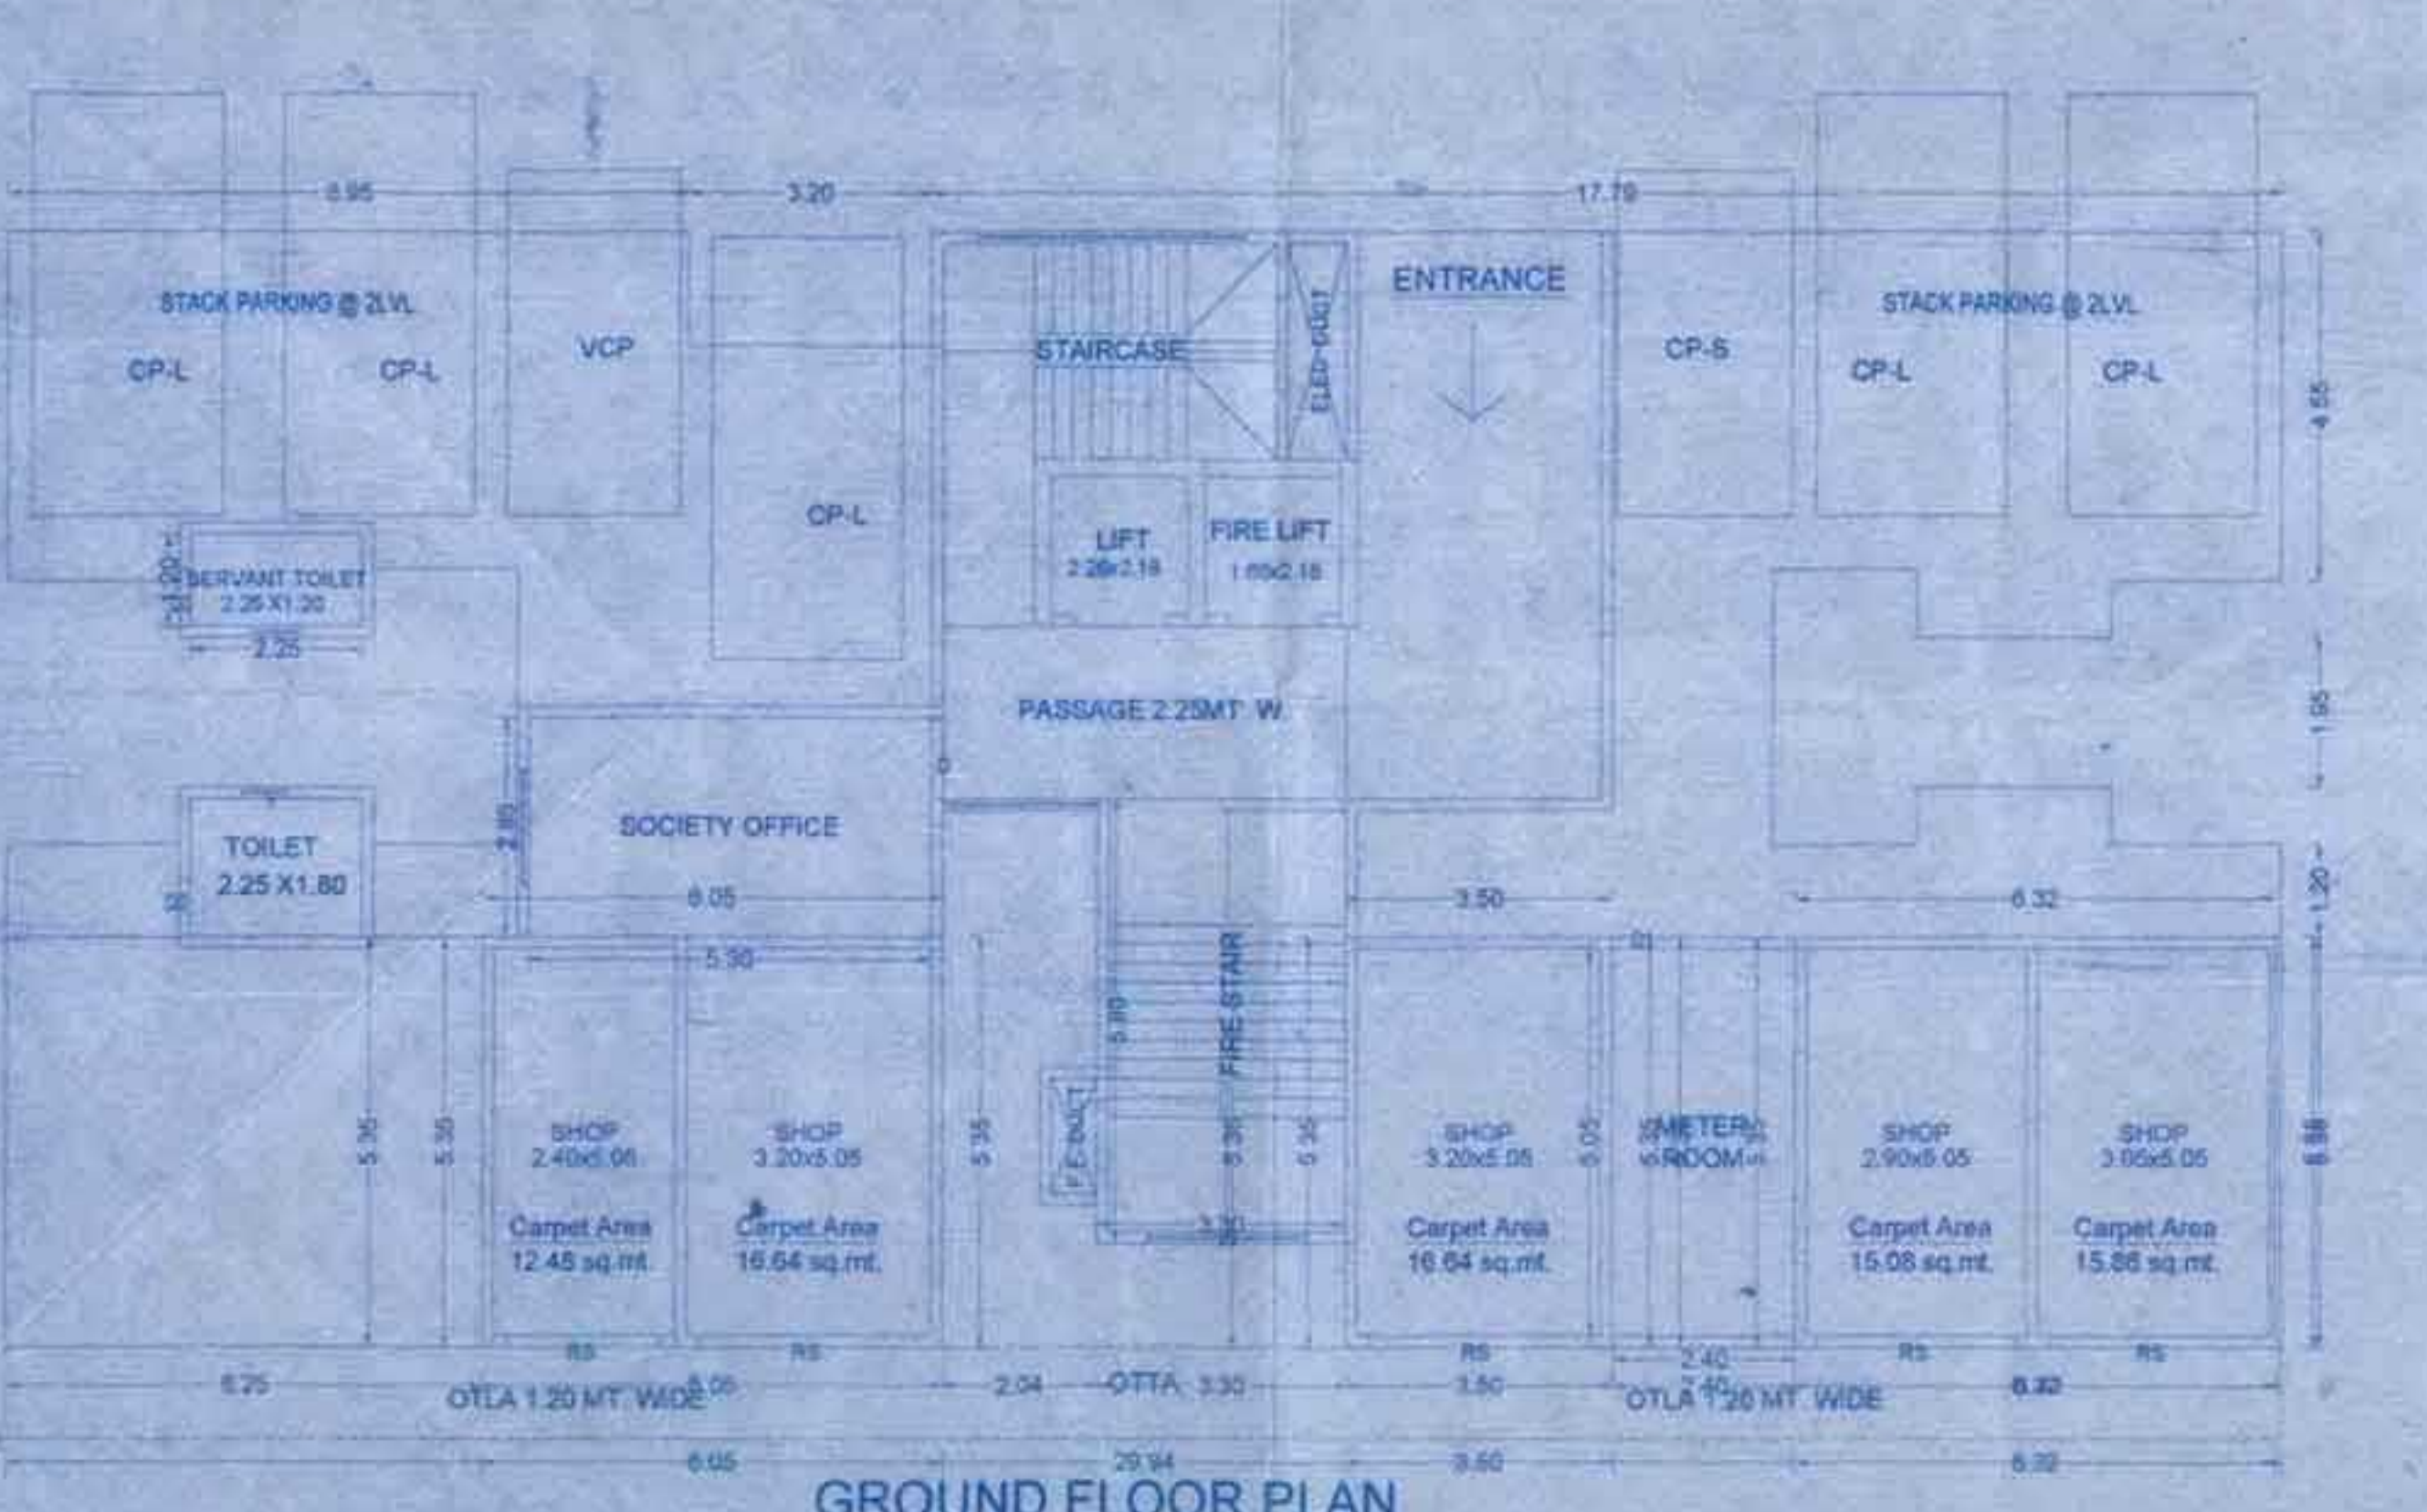


GROUND FLOOR PLAN




Polygon	Area
A-Block	32.37
Total	32.37

Polygon	Area
A-Block	18.72
Total	18.72


Polygon	Area
A-Block	33.84
Total	33.84

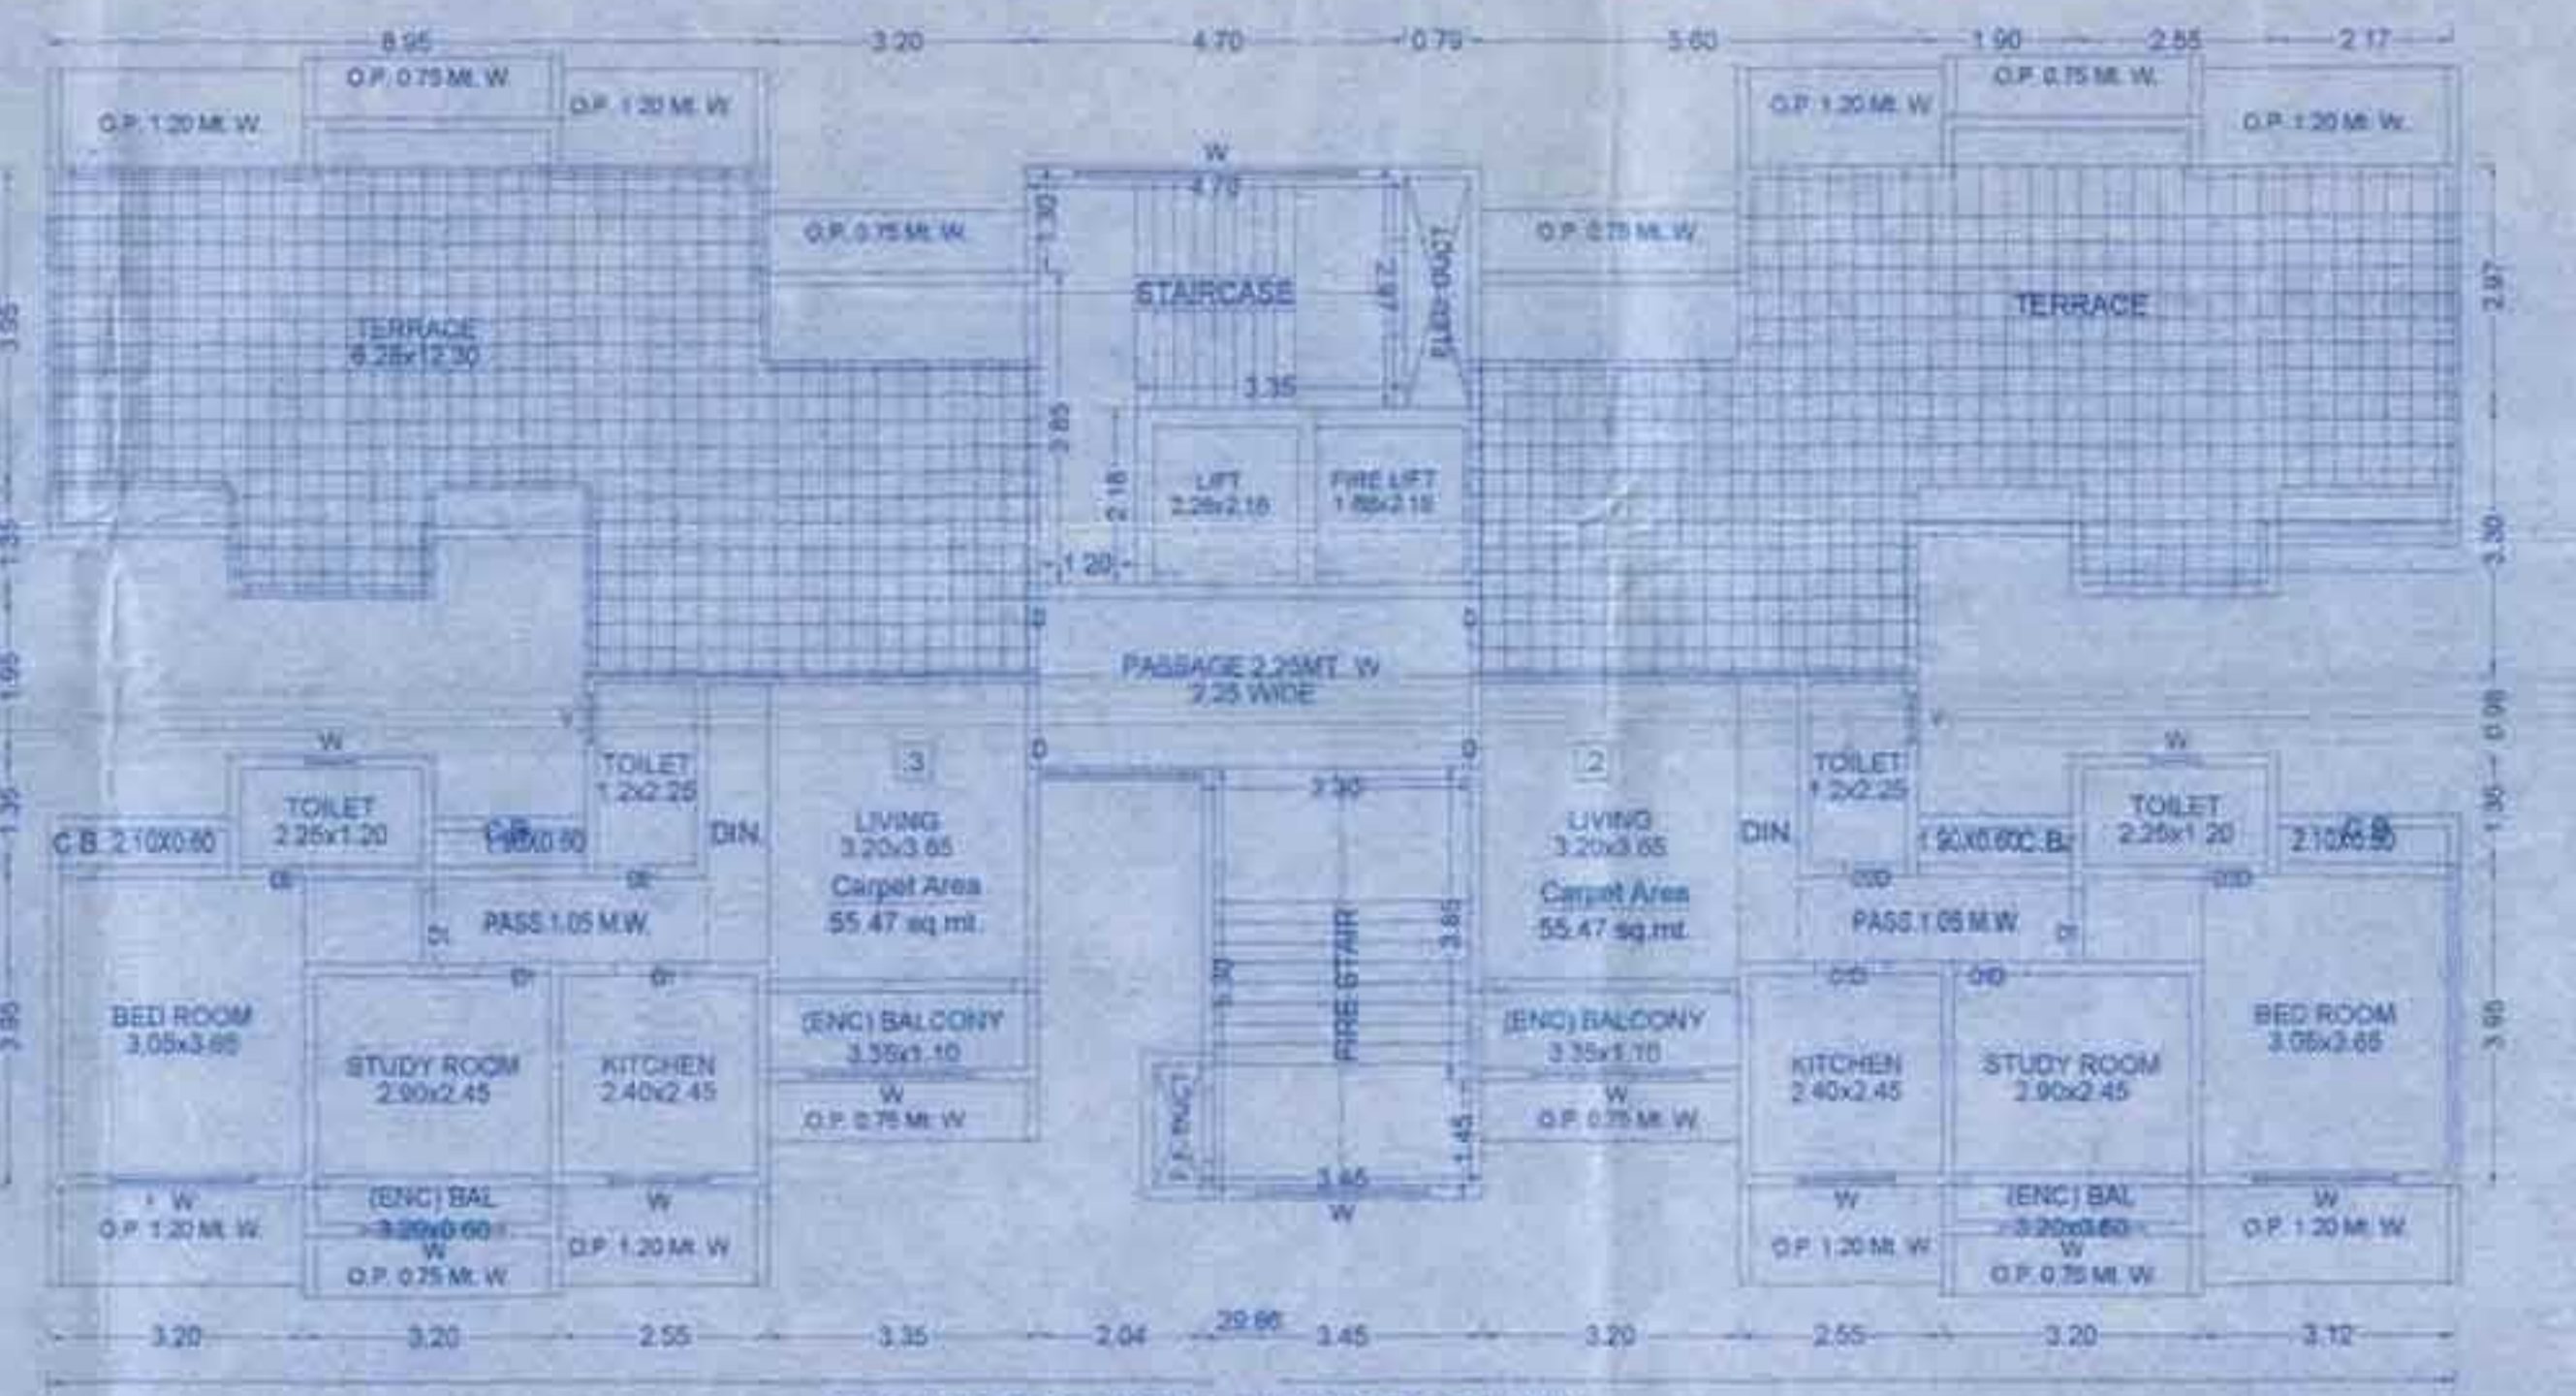


FOURTEENTH FLOOR PLAN

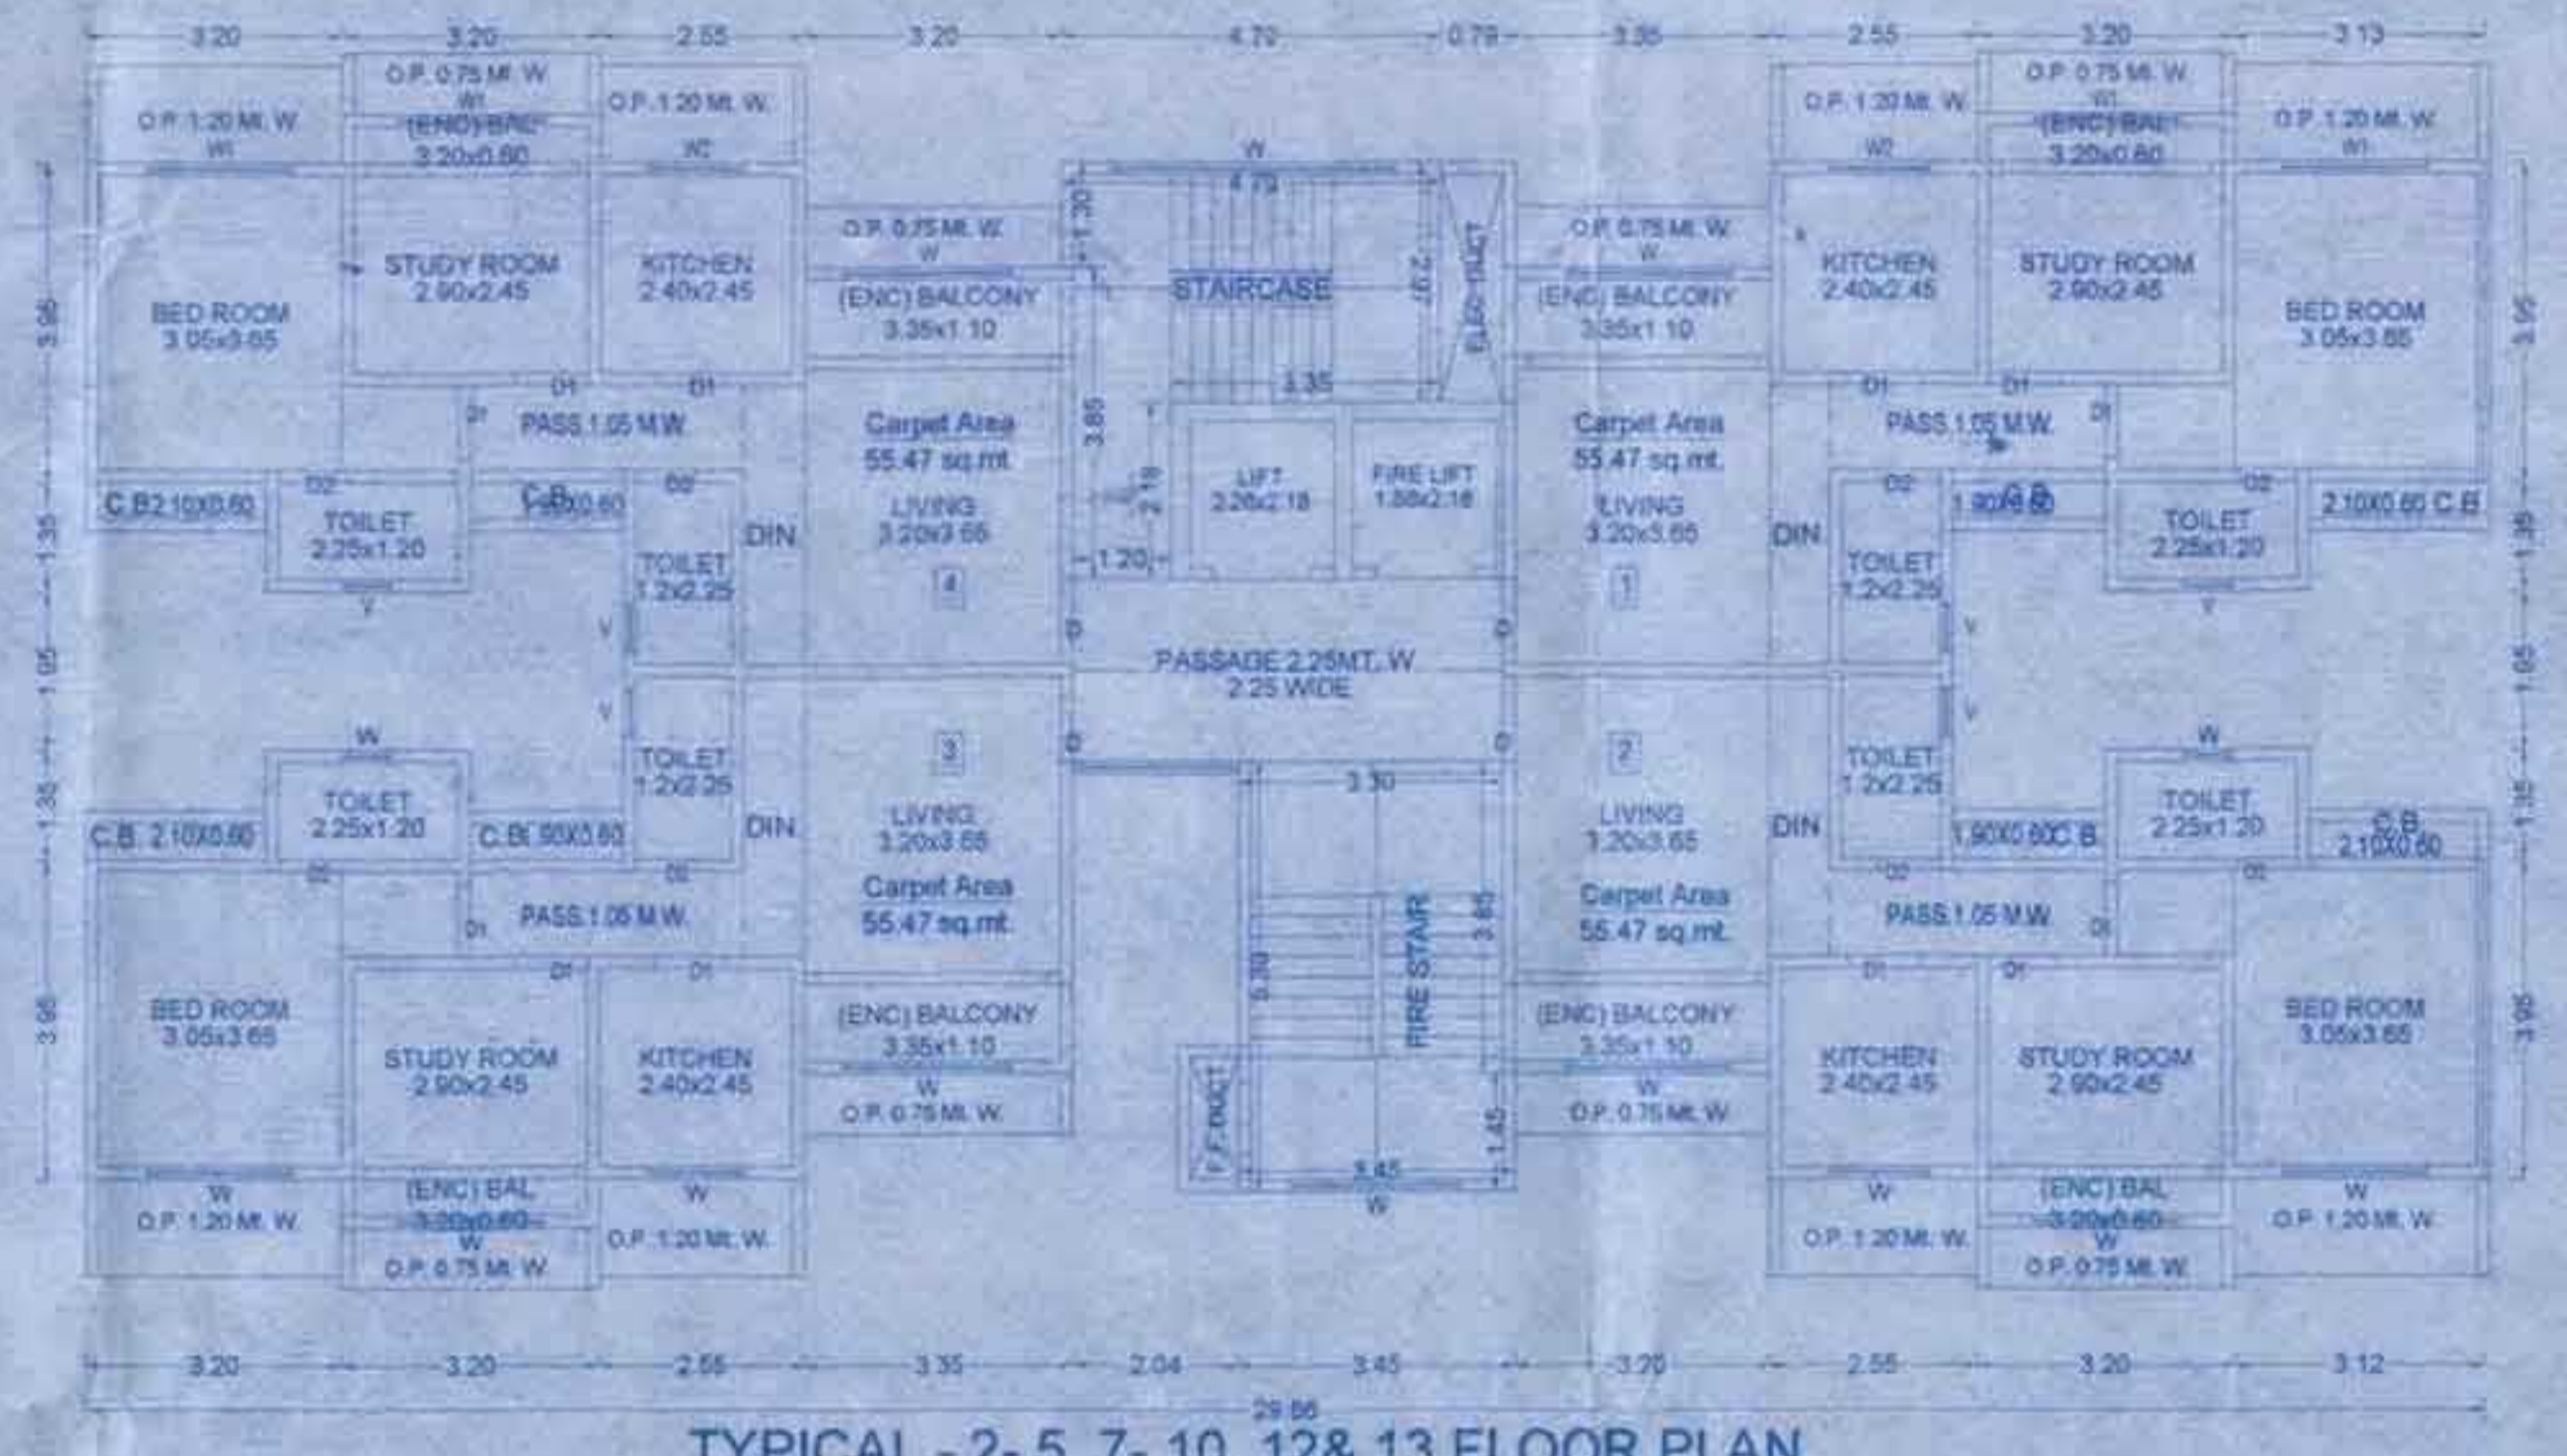


TYPICAL - 2, 5, 7, 10, 12& 13 FLOOR PLAN

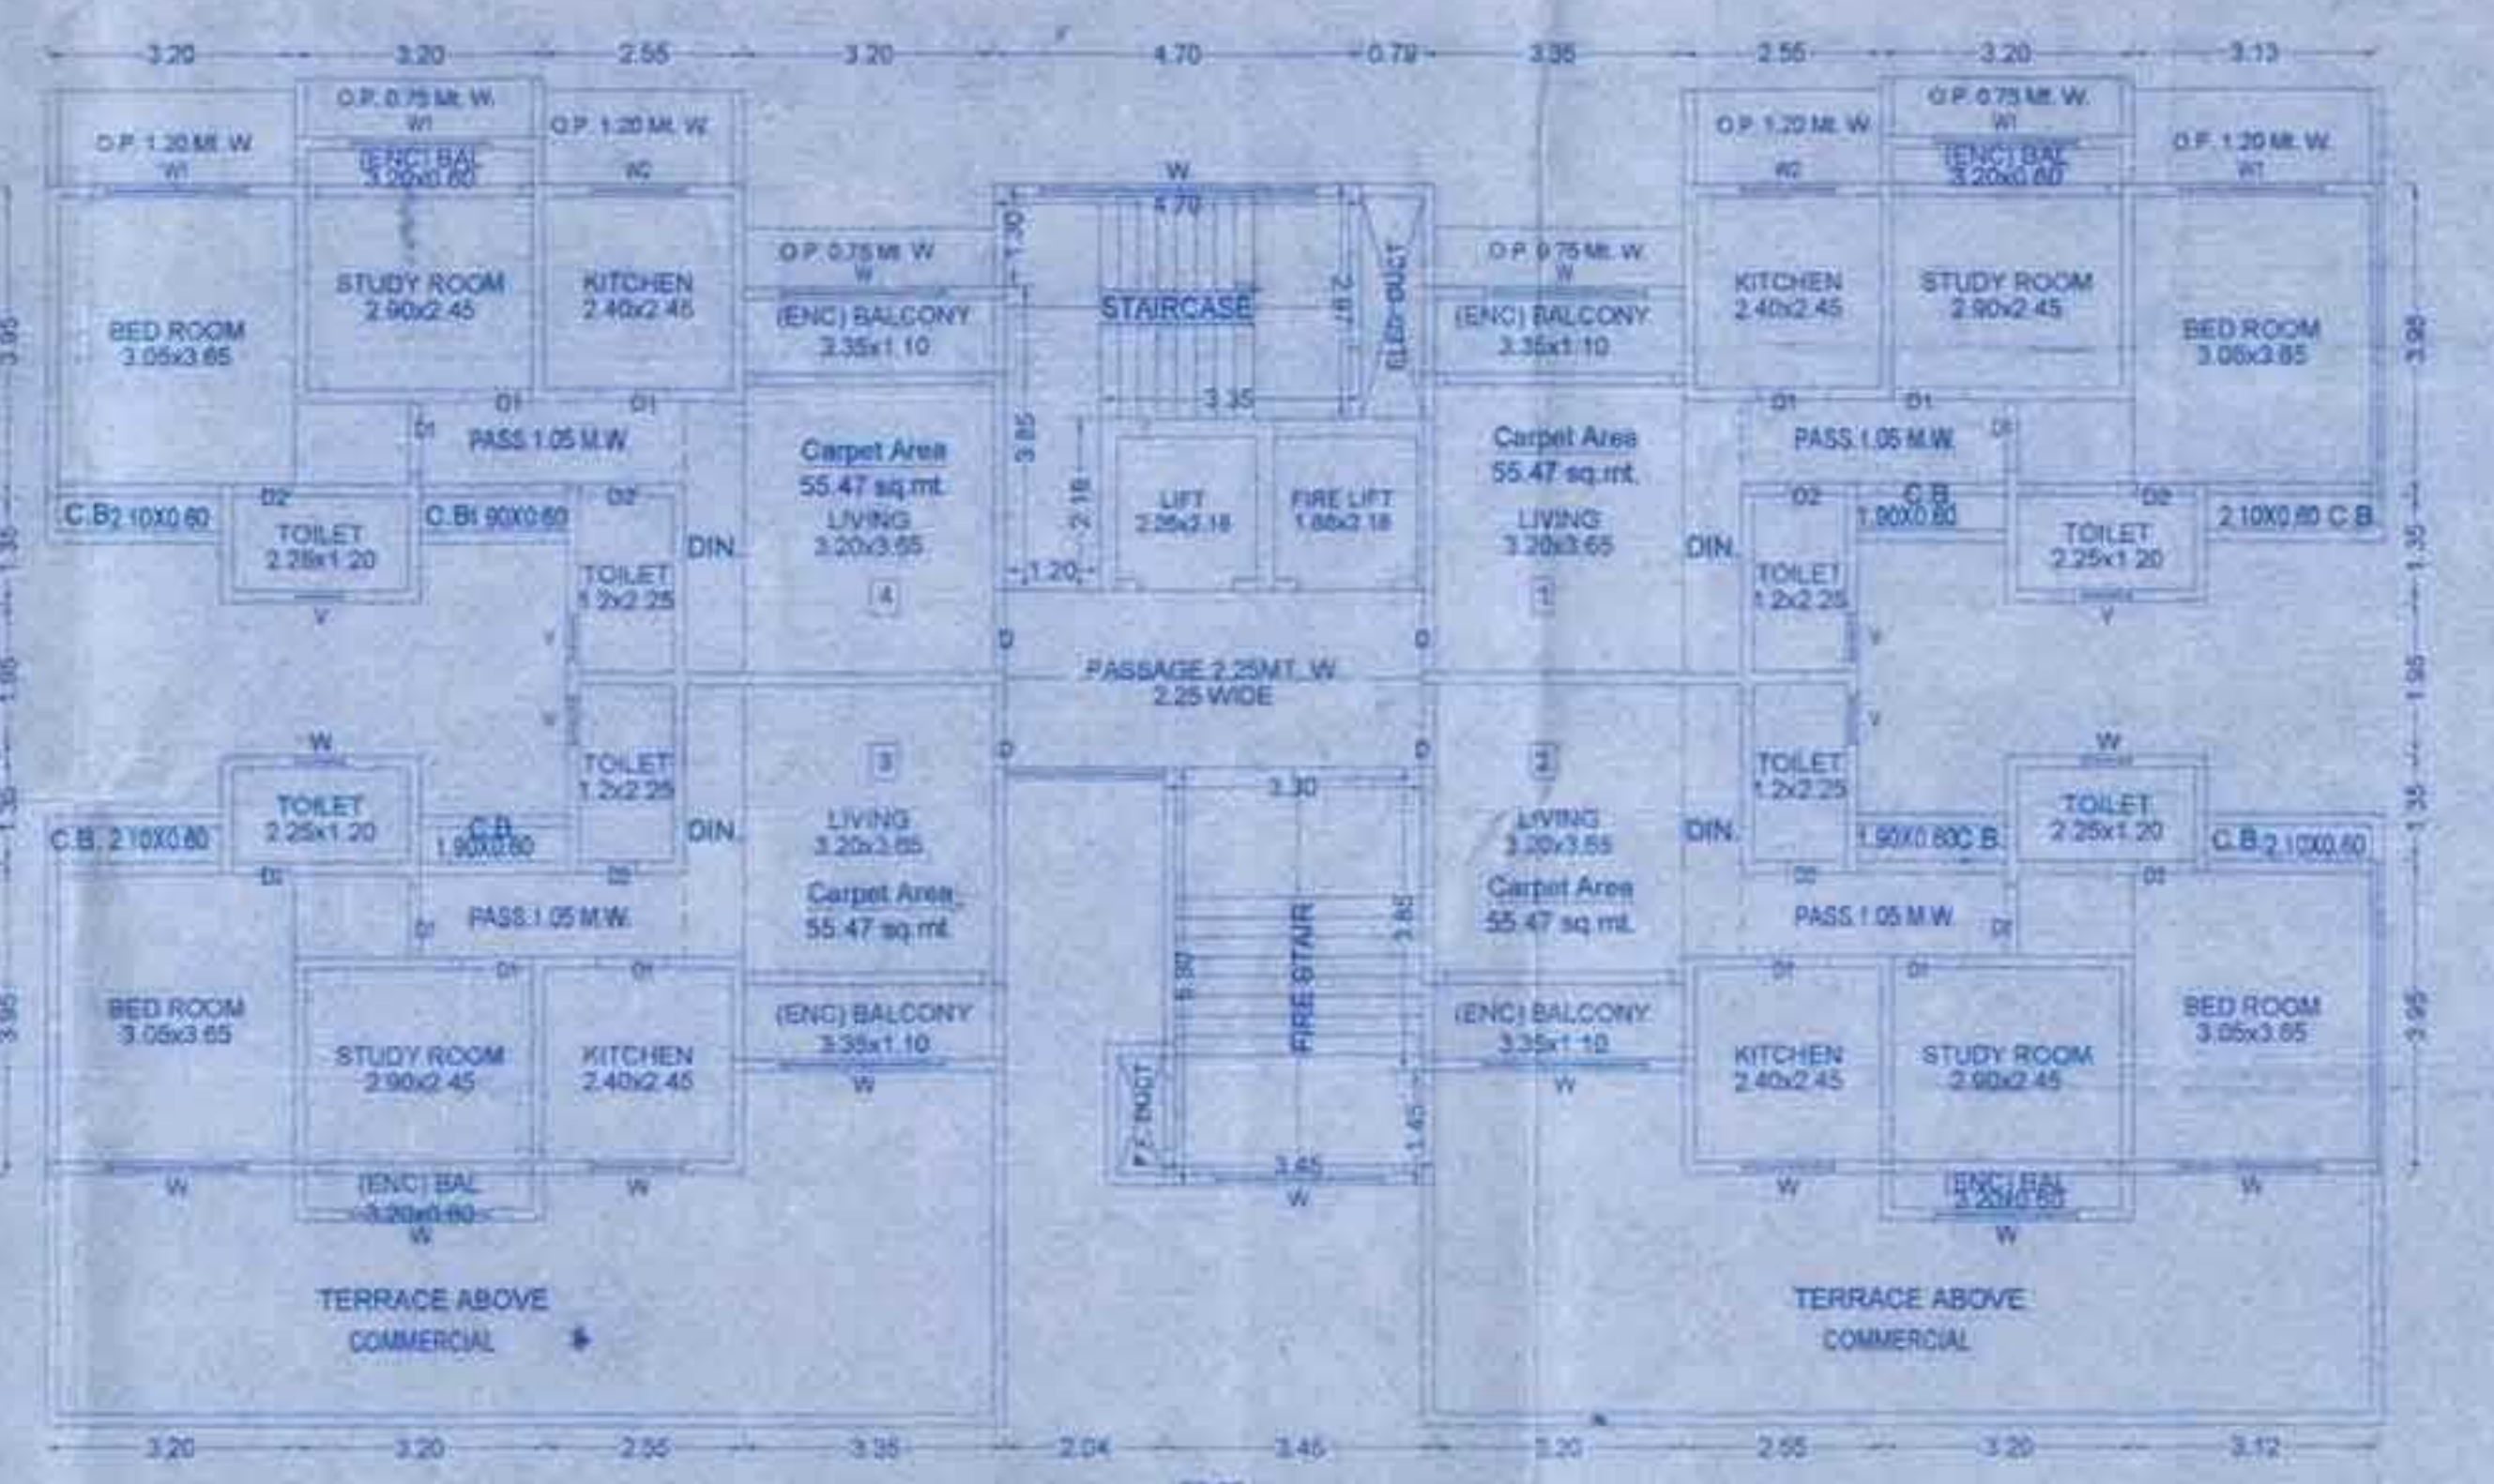


FIRST FLOOR PLAN

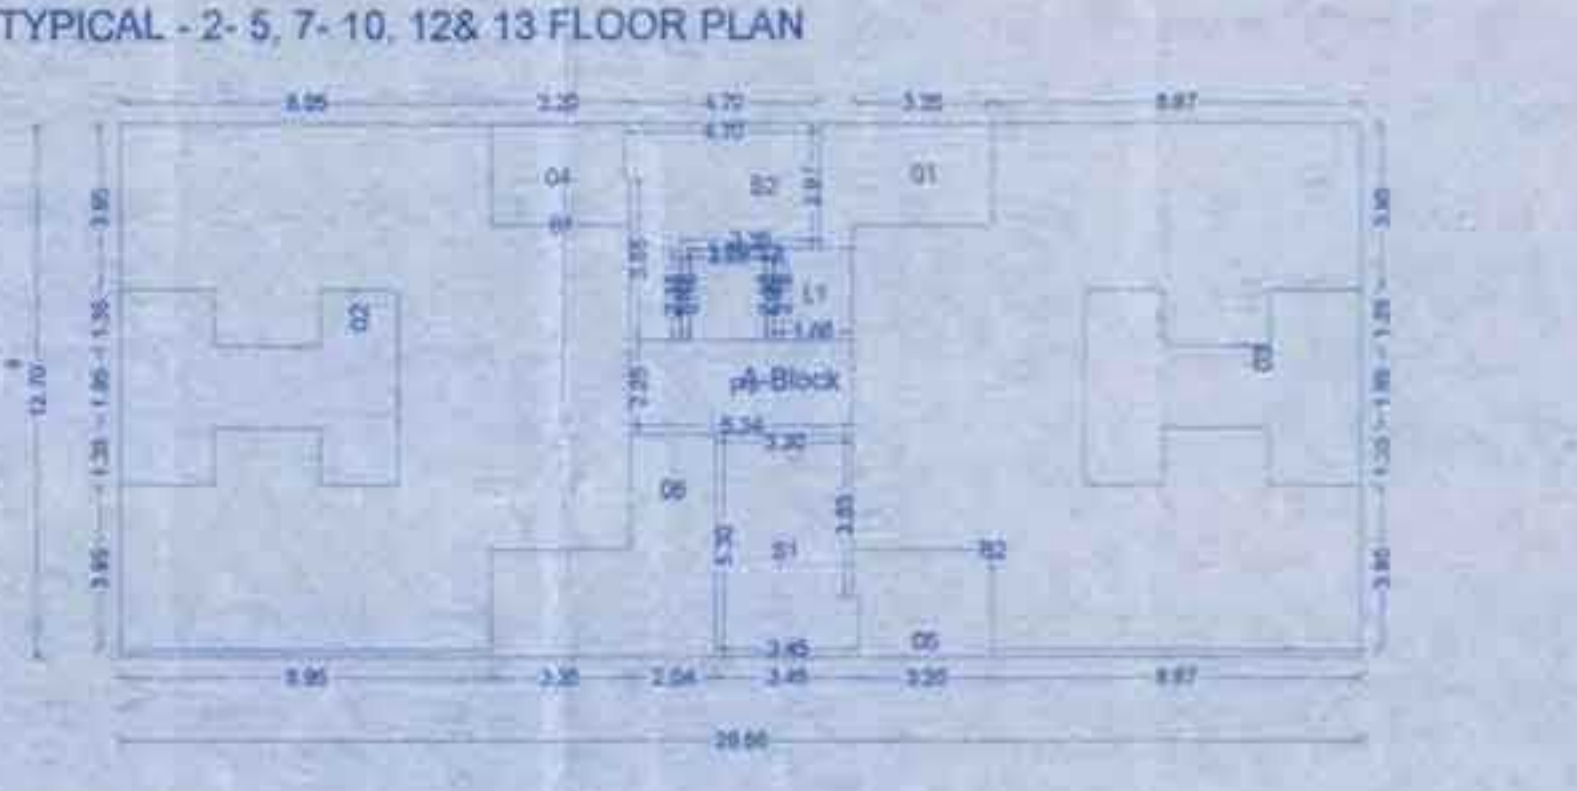


Polygon	Area
A-Block	379.29
01	10.38
02	24.27
03	23.82
04	7.84
05	9.88
06	20.70
L1	4.10
L2	1.42
P1	12.01
S1	17.71
S2	18.32
B1	0.00
B2	0.00
Total	230.95

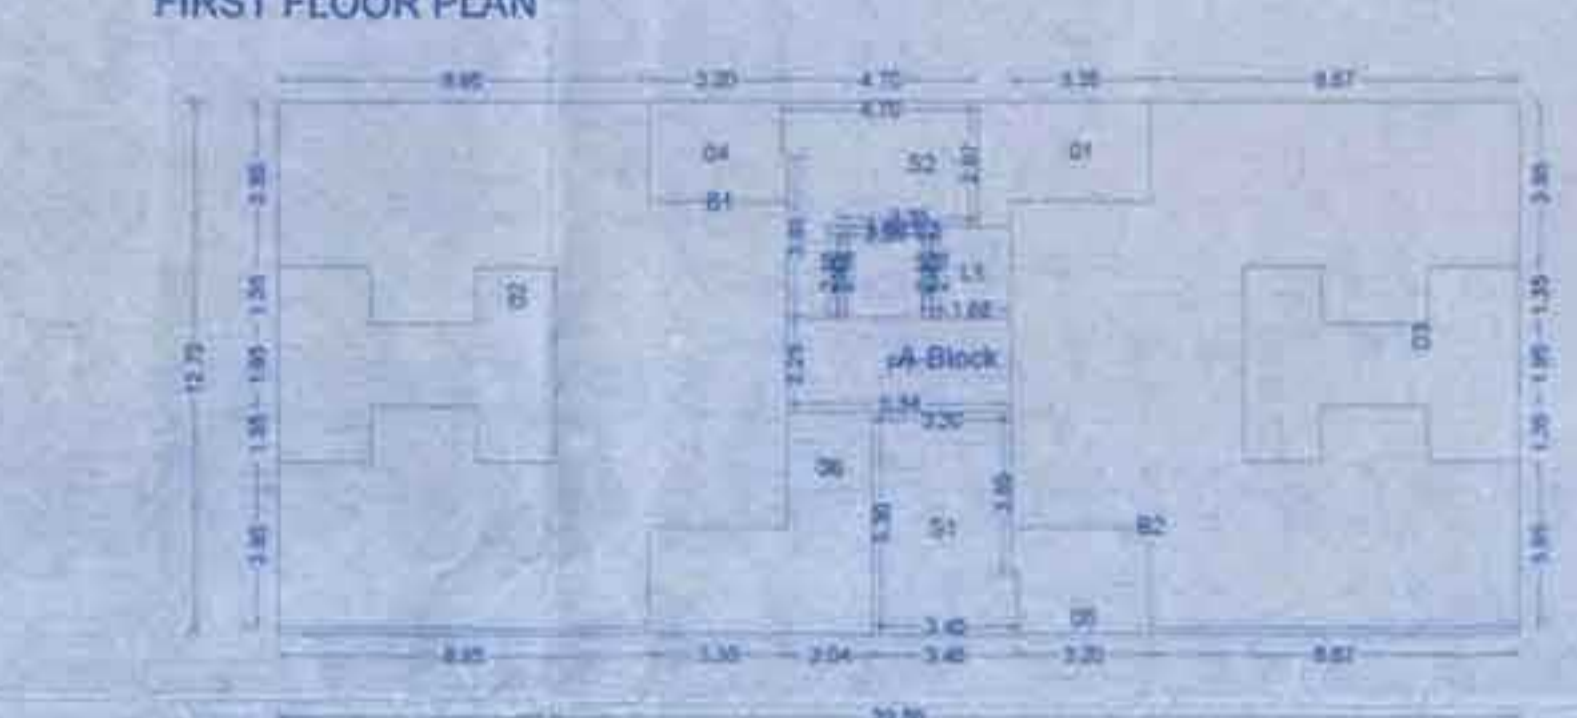

Polygon	Area
A-Block	379.29
01	10.38
02	24.27
03	23.82
04	7.84
05	9.88
06	20.70
L1	4.10
L2	1.42
P1	12.01
S1	17.71
S2	18.32
B1	0.00
B2	0.00
Total	230.95

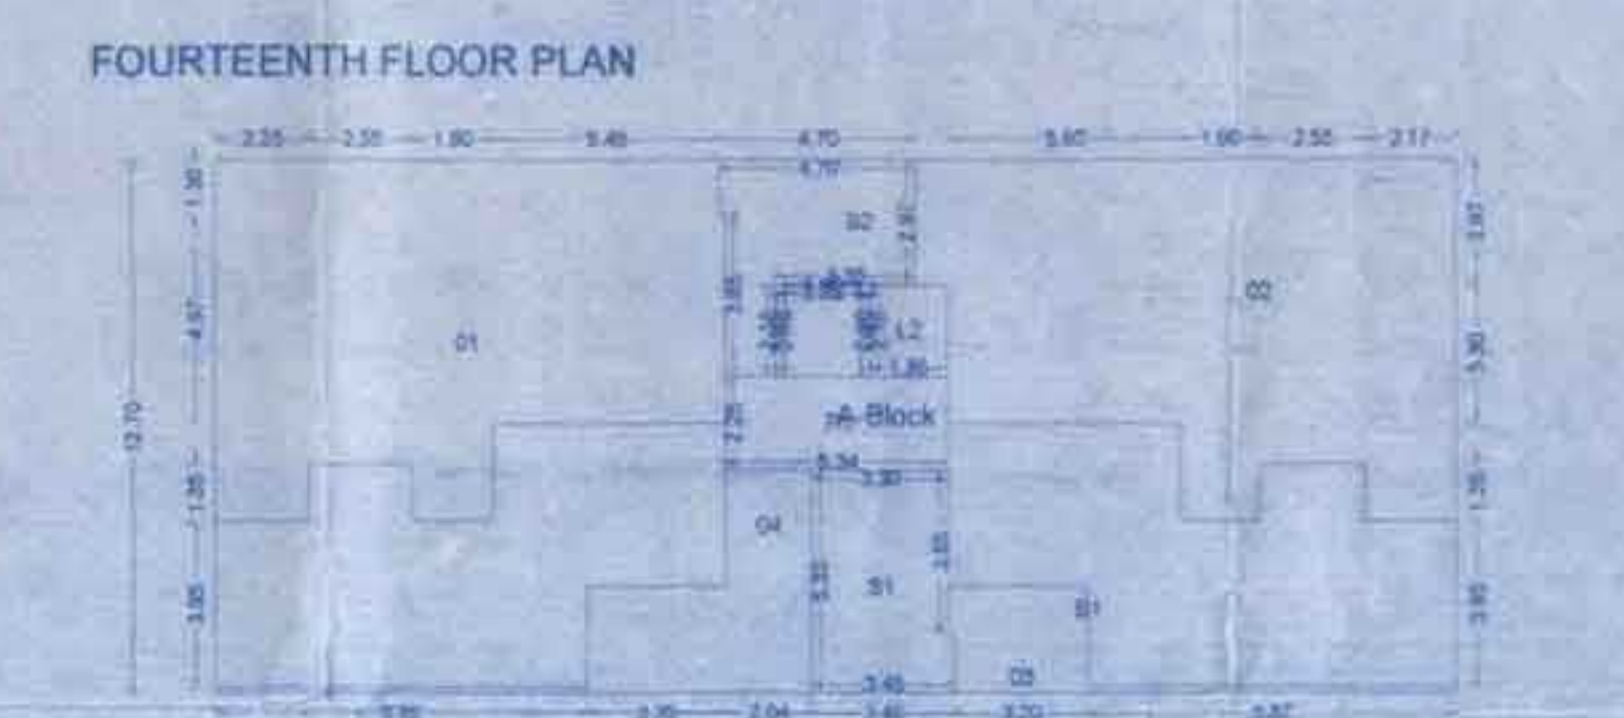

Polygon	Area
A-Block	379.29
01	10.38
02	24.27
03	23.82
04	7.84
05	9.88
06	20.70
L1	4.10
L2	1.42
P1	12.01
S1	17.71
S2	18.32
B1	0.00
B2	0.00
Total	117.23

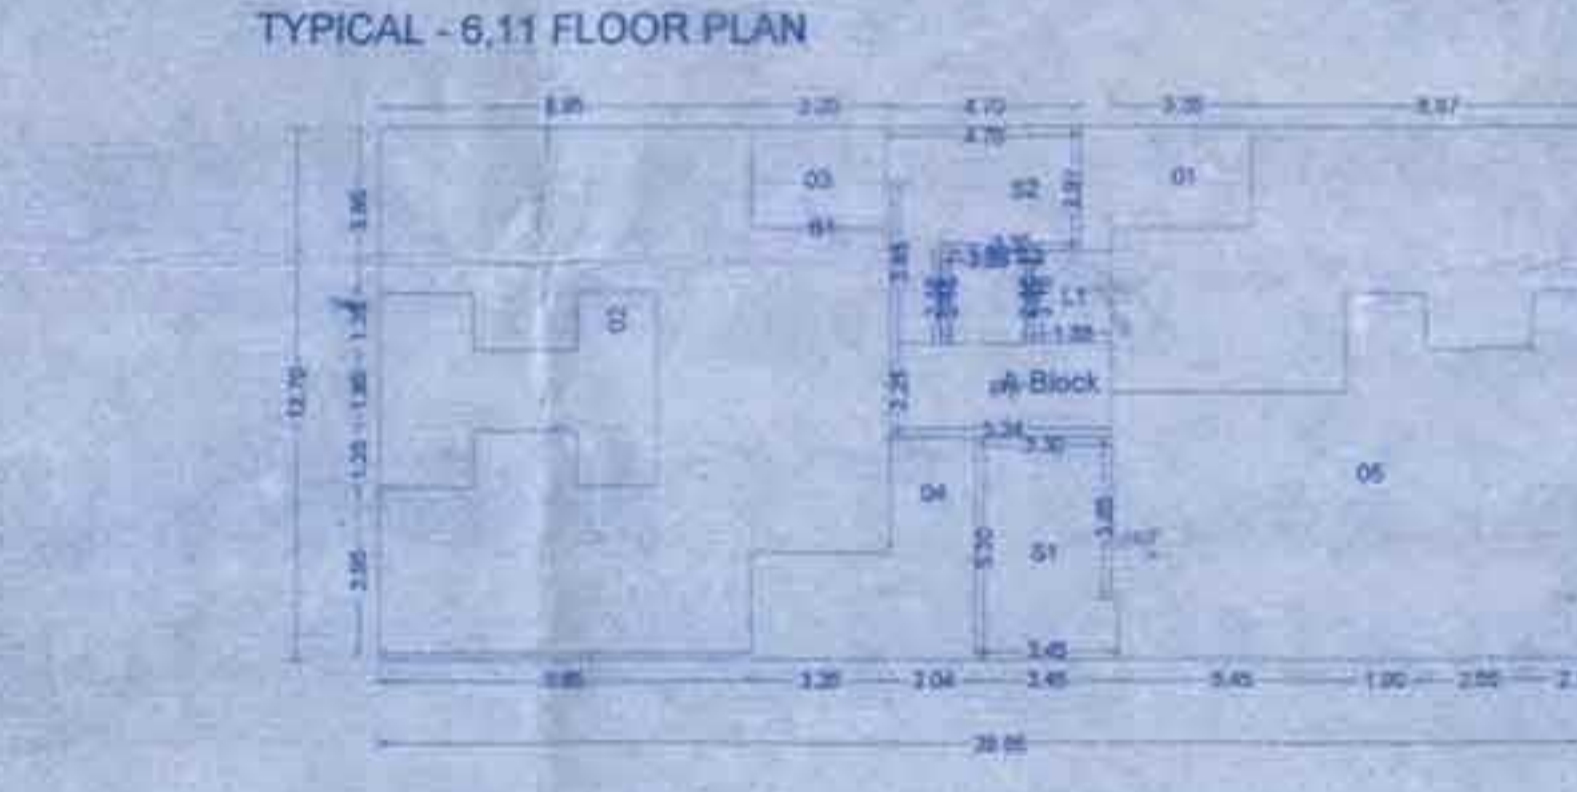

Polygon	Area
A-Block	379.29
01	10.38
02	24.27
03	23.82
04	7.84
05	9.88
06	20.70
L1	4.10
L2	1.42
P1	12.01
S1	17.71
S2	18.32
B1	0.00
B2	0.00
Total	174.69

BALCONY CALCULATIONS: BLDG. TYPE (A)

FLOOR	SIZE	AREA	TOT. AREA
FOURTEENTH FLOOR	1.10 x 3.35 x 2	7.30	11.22
THIRTEENTH FLOOR	0.80 x 3.20 x 2	5.12	7.84
TWELFTH FLOOR	1.10 x 3.35 x 4	14.78	22.44
ELEVENTH FLOOR	1.10 x 3.35 x 4	14.78	22.44
TENTH FLOOR	0.80 x 3.20 x 3	7.68	11.52
NINTH FLOOR	1.10 x 3.35 x 4	14.78	22.44
EIGHTH FLOOR	0.80 x 3.20 x 4	10.24	15.68
SEVENTH FLOOR	1.10 x 3.35 x 4	14.78	22.44
SIXTH FLOOR	1.10 x 3.35 x 3	11.07	16.83
FIFTH FLOOR	1.10 x 3.35 x 4	14.78	22.44
FOURTH FLOOR	0.80 x 3.20 x 4	10.24	15.68
THIRD FLOOR	1.10 x 3.35 x 4	14.78	22.44
SECOND FLOOR	0.80 x 3.20 x 4	10.24	15.68
FIRST FLOOR	1.10 x 3.35 x 4	14.78	22.44
Total			391.86

FLOOR WISE FSI STATEMENT: BLDG. TYPE (A)


FLOORS	COMM	RESI	IND	SPEC	BALCONY/PASSAGE	STAIR	LIFT	TENEMENTS	TOTAL FSI AREA
TERRACE FLOOR	0.00	0.00	0.00	0.00	0.00	0.00	0.00	0.00	0.00
FOURTEENTH FLOOR	0.00	113.79	0.00	0.00	11.21	12.00	18.33	1.42	153.32
THIRTEENTH FLOOR	0.00	227.44	0.00	0.00	22.42	12.00	18.33	1.42	279.61
TWELFTH FLOOR	0.00	227.44	0.00	0.00	22.42	12.00	18.33	1.42	279.61
ELEVENTH FLOOR	0.00	171.15	0.00	0.00	16.50	12.00	18.33	1.42	213.40
TENTH FLOOR	0.00	227.44	0.00	0.00	22.42	12.00	18.33	1.42	279.61
NINTH FLOOR	0.00	227.44	0.00	0.00	22.42	12.00	18.33	1.42	279.61
EIGHTH FLOOR	0.00	227.44	0.00	0.00	22.42	12.00	18.33	1.42	279.61
SEVENTH FLOOR	0.00	171.15	0.00	0.00	16.50	12.00	18.33	1.42	213.40
SIXTH FLOOR	0.00	171.15	0.00	0.00	16.50	12.00	18.33	1.42	213.40
FIFTH FLOOR	0.00	227.44	0.00	0.00	22.42	12.00	18.33	1.42	279.61
FOURTH FLOOR	0.00	227.44	0.00	0.00	22.42	12.00	18.33	1.42	279.61
THIRD FLOOR	0.00	227.44	0.00	0.00	22.42	12.00	18.33	1.42	279.61
SECOND FLOOR	0.00	227.44	0.00	0.00	22.42	12.00	18.33	1.42	279.61
FIRST FLOOR	0.00	227.44	0.00	0.00	22.42	12.00	18.33	1.42	279.61
PROGRAM FLOOR	0.00	0.00	0.00	0.00	0.00	0.00	0.00	0.00	0.00
GROUND FLOOR	84.93	0.00	0.00	0.00	0.00	0.00	15.14	0.00	100.07
Total	84.93	2957.62	0.00	0.00	291.46	189.21	247.69	19.88	3942.75

SCHEDULE OF OPENING: BLDG. TYPE (A)

NAME	LENGTH	HEIGHT	NOS
DP	0.75	2.10	32
D1	0.80	2.10	52
D	0.90	2.10	53
D	1.05	2.10	92
RB	2.00	2.10	01
RB	2.90	2.10	01
RS	2.75	2.10	01
RS	2.90	2.10	02

SCHEDULE OF OPENING: BLDG. TYPE (A)

NAME	LENGTH	HEIGHT	NOS
V	0.85	1.20	78
W	0.80	1.20	28
W2	1.20	1.20	28
W	1.20	1.20	28
W3	1.80	1.20	52
W	1.80	1.20	52
W	2.10	1.20	69
W	3.53	1.20	15

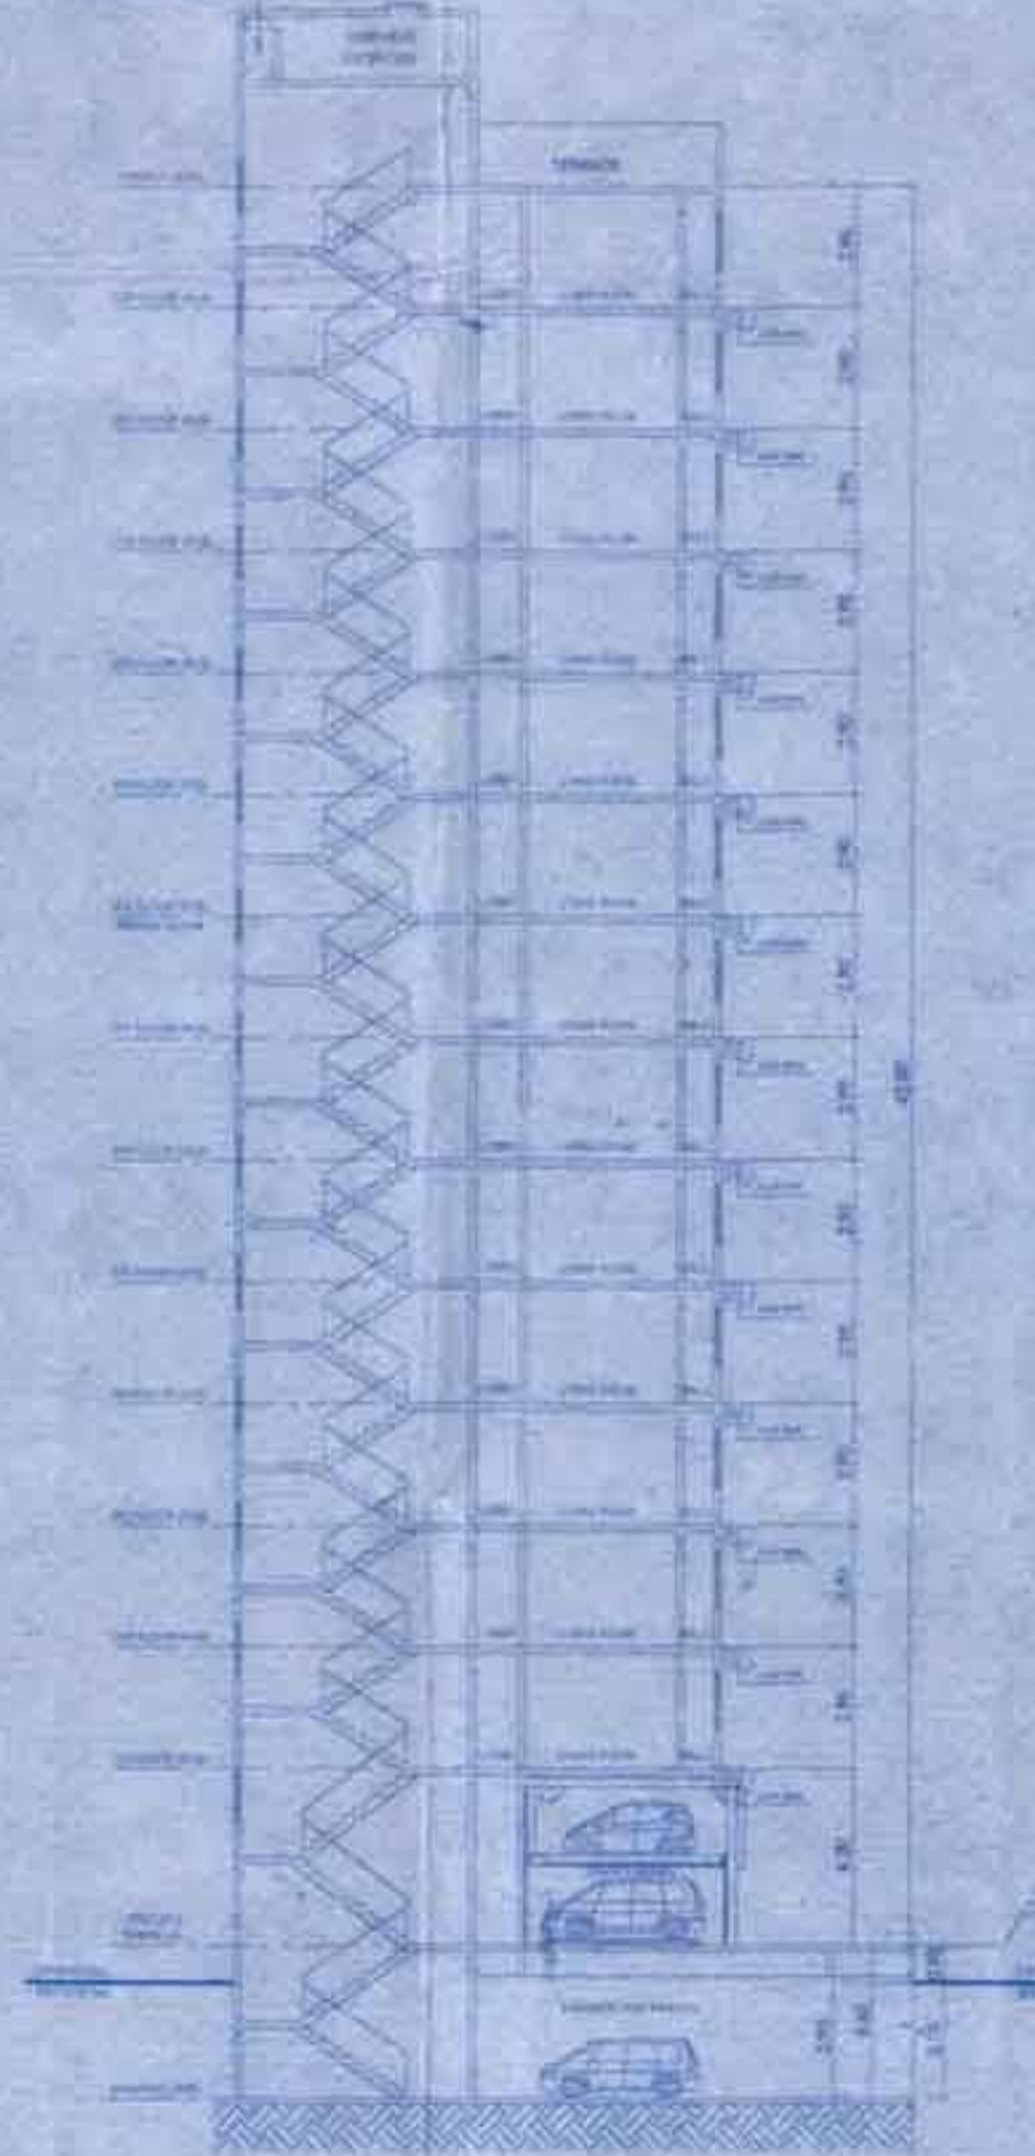

SECTION AA
SCALE: 1:200

OWNER'S NAME
 PAHAL CONSTRUCTION/GEETA DEVELOPERS

PROJECT INFORMATION
 Plot No. 15-2 Valsah Manaswari Anuskar Road Ben
 For Pahal Construction Co. GEETA DEVELOPERS
 Village: *Handwritten* Partner

ARCHITECT NAME
Handwritten Signature
 Address: 101, West View Bldg., A-3, Sector-2, Gurgaon, Haryana, India
 122 002, P.O. Road, Area, Sector, Dist. Gurgaon-122 002

JOB NO. DRG NO. SCALE DRAWN BY/CHECKED BY
 1-00

WARD NO. 00R **DATE** 20.06.2018
KEY NO. 01 **SHEET NO.** 3/3