


STAMP OF APPROVAL


Signature valid

2018 028-07 PM


BUILDING: COMM.+RESI. (1)

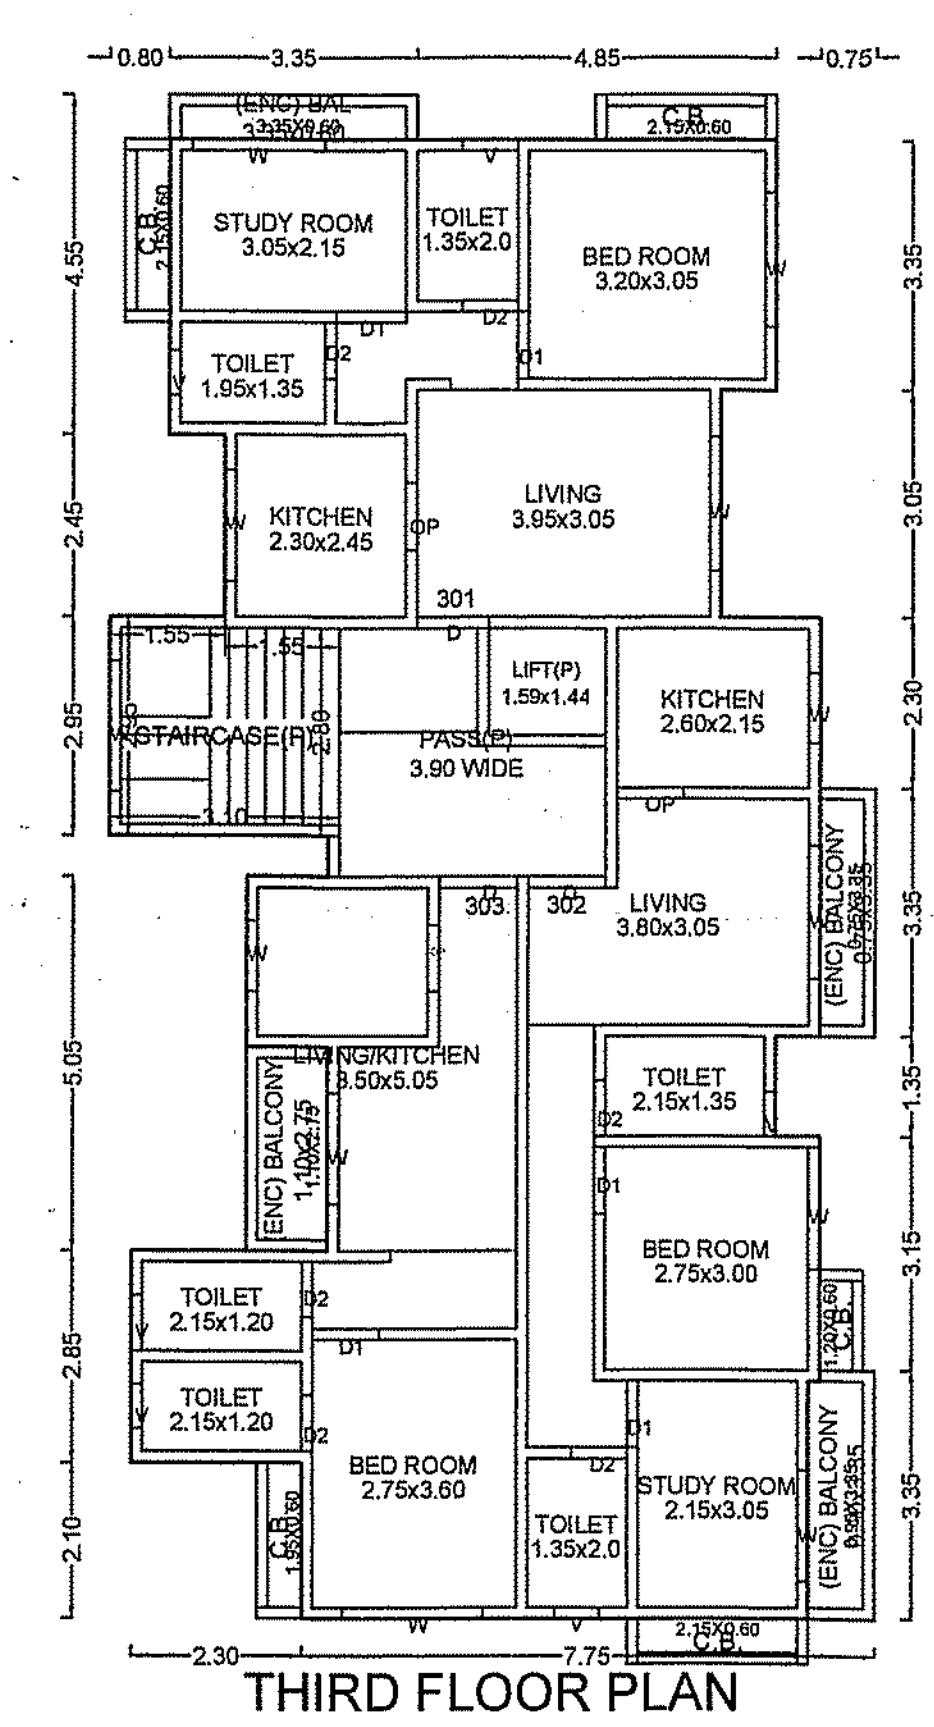


THIRD FLOOR PLAN

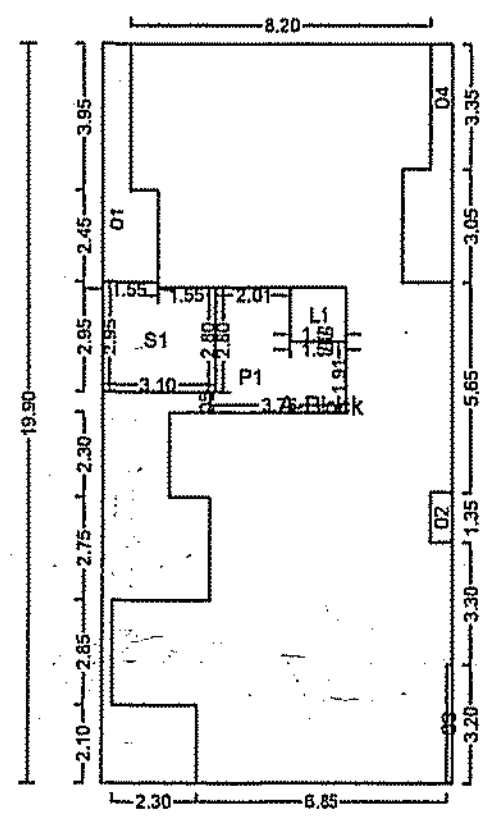


Polygon	Area
A-Block	191.04
O1	6.96
O2	0.81
O3	0.48
O4	6.13
L1	2.29
P1	9.85
S1	8.91
Total	135.30

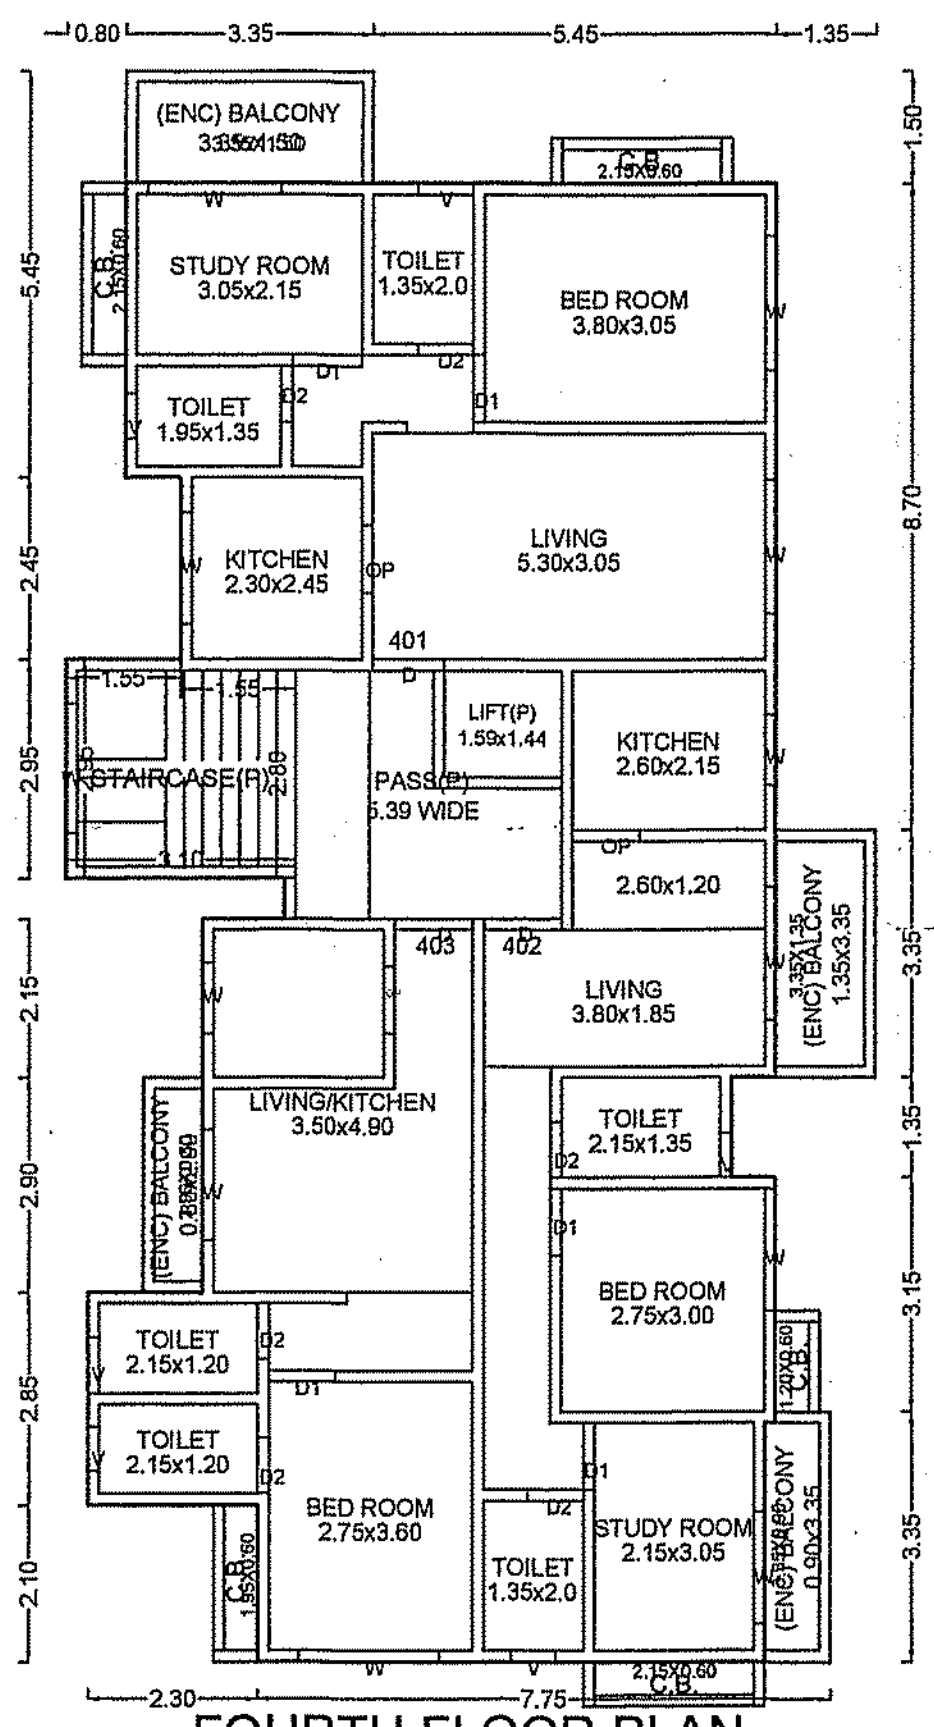


FOURTH FLOOR PLAN

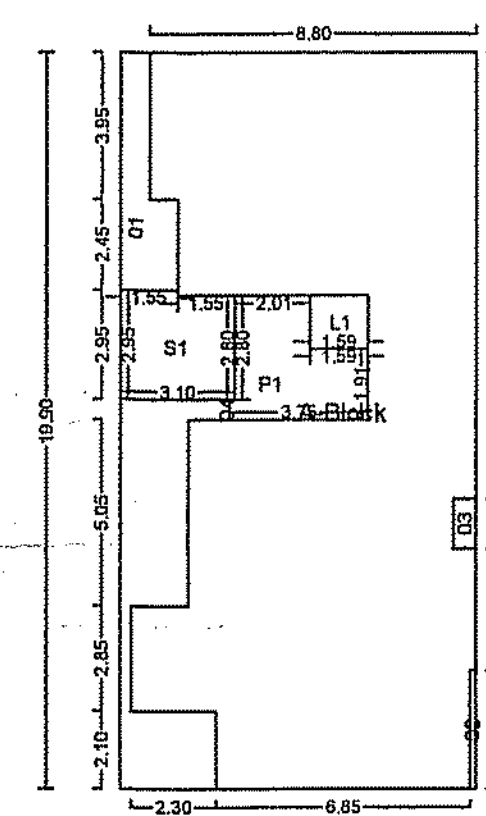


Polygon	Area
A-Block	191.04
O1	6.96
O2	0.48
O3	0.81
O4	17.28
L1	2.29
P1	9.85
S1	8.91
Total	144.46

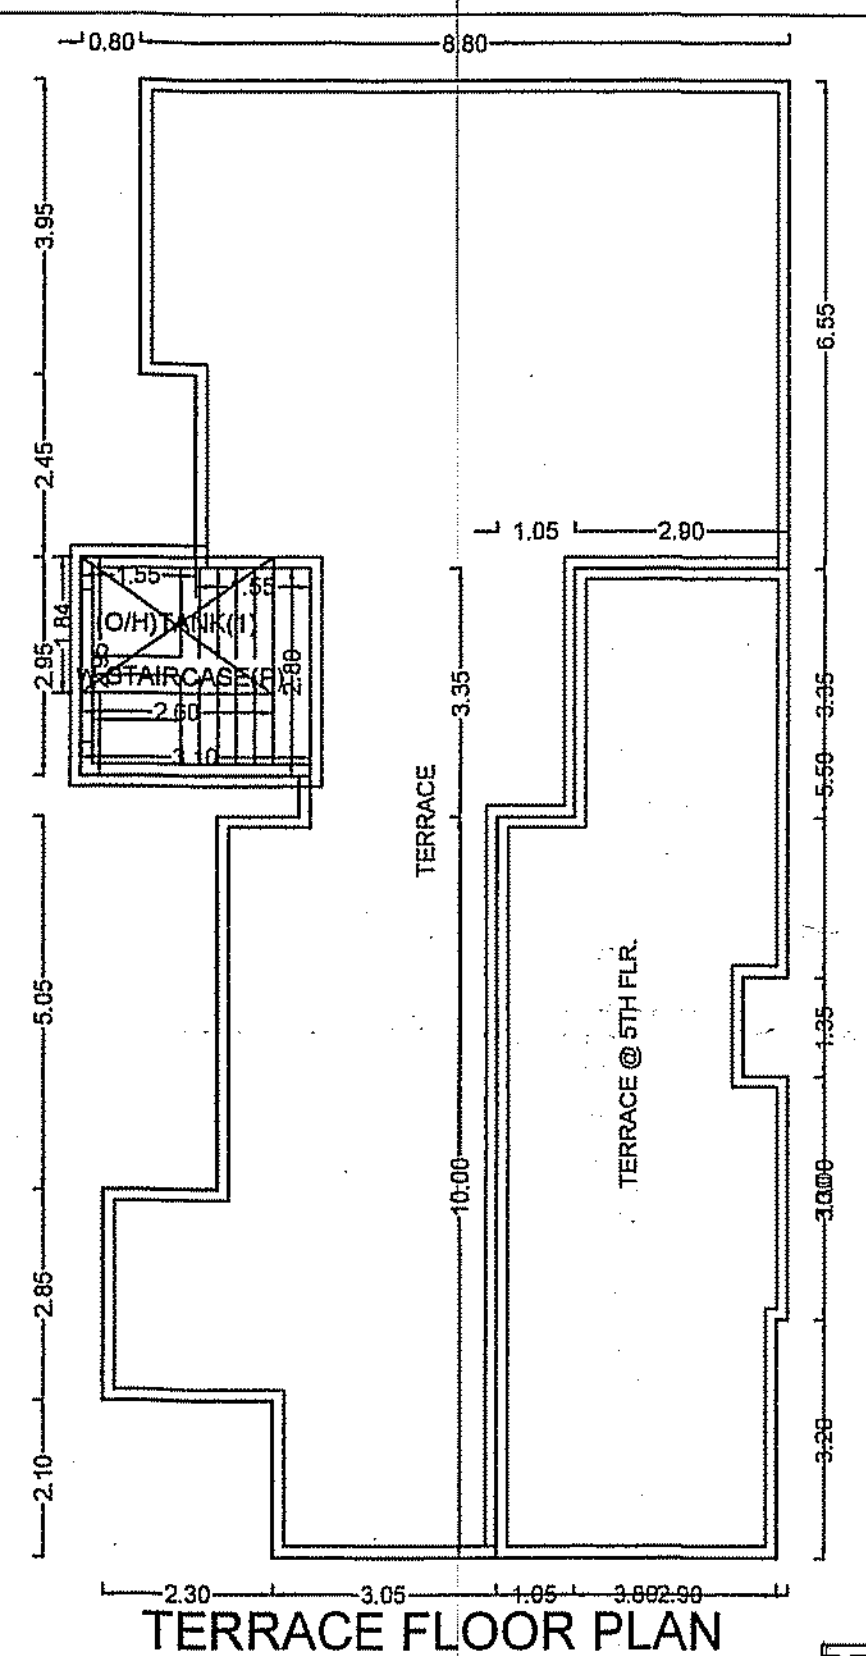


TERRACE FLOOR PLAN

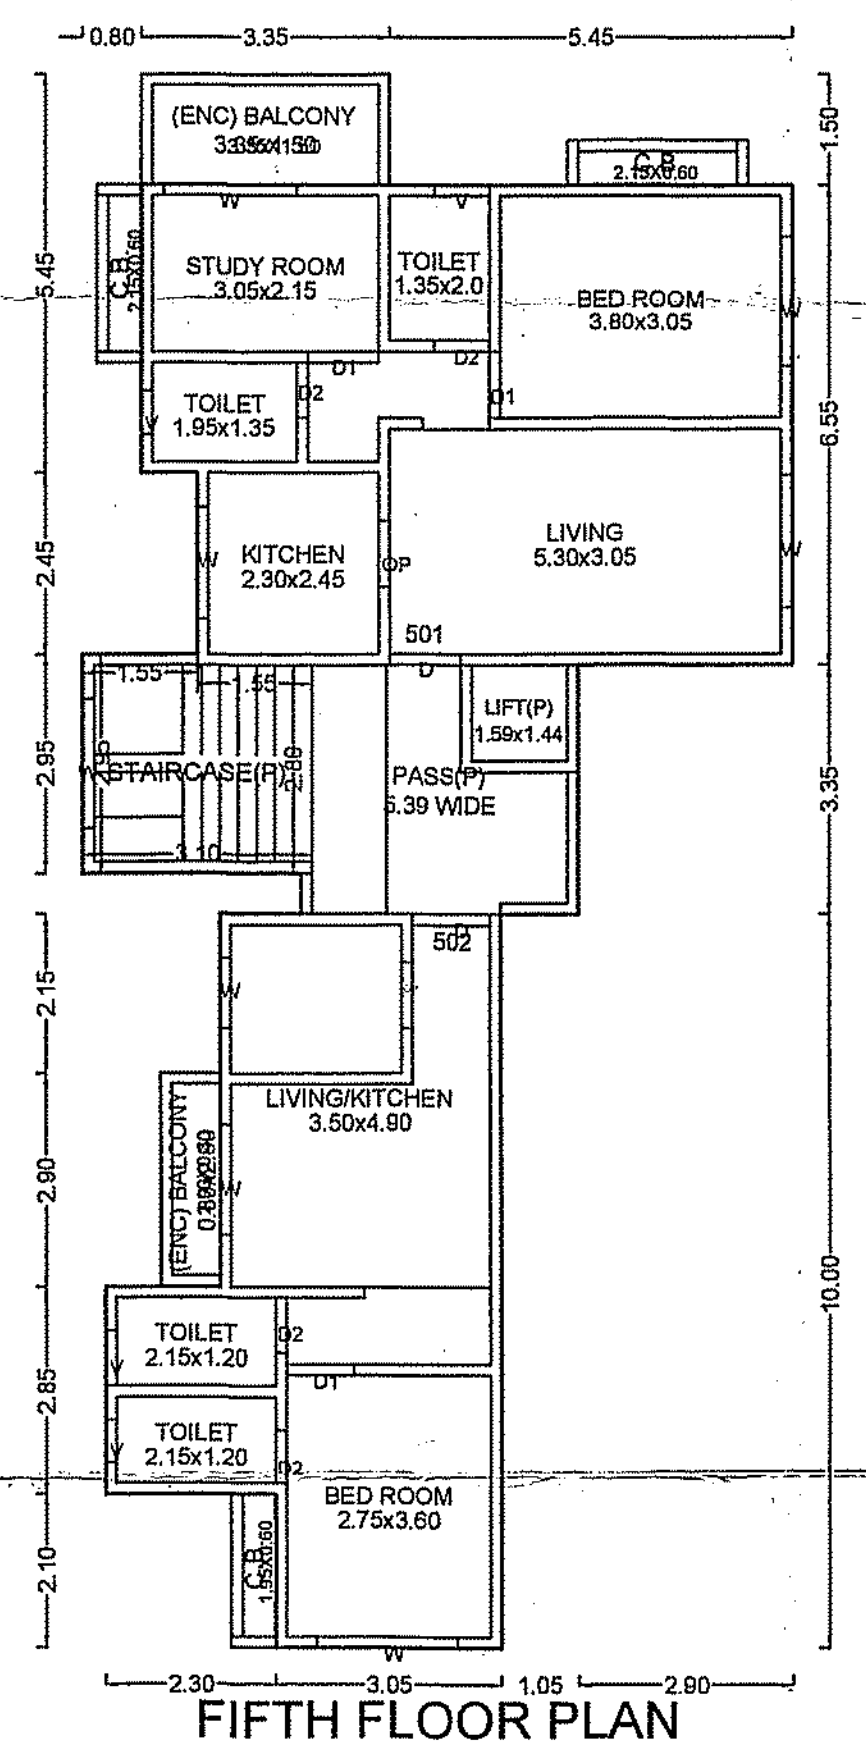

FIFTH FLOOR PLAN

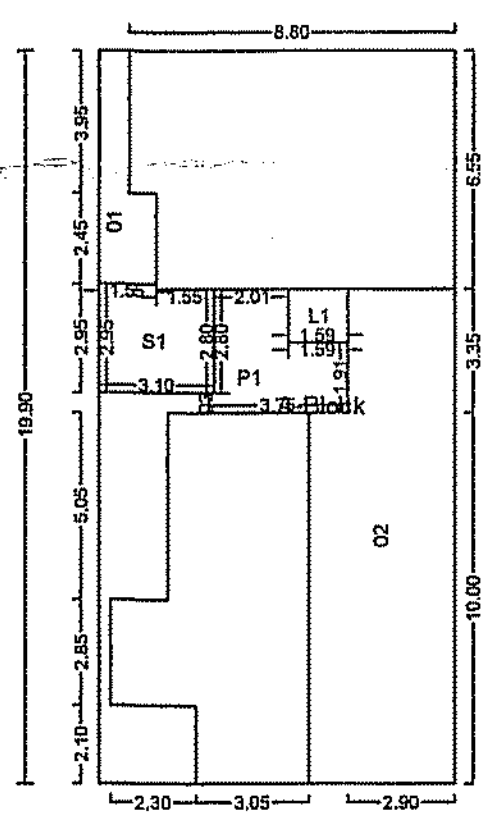

Polygon	Area
A-Block	191.04
O1	6.96
O2	49.22
O3	17.28
L1	2.29
P1	9.85
S1	8.91
Total	96.53

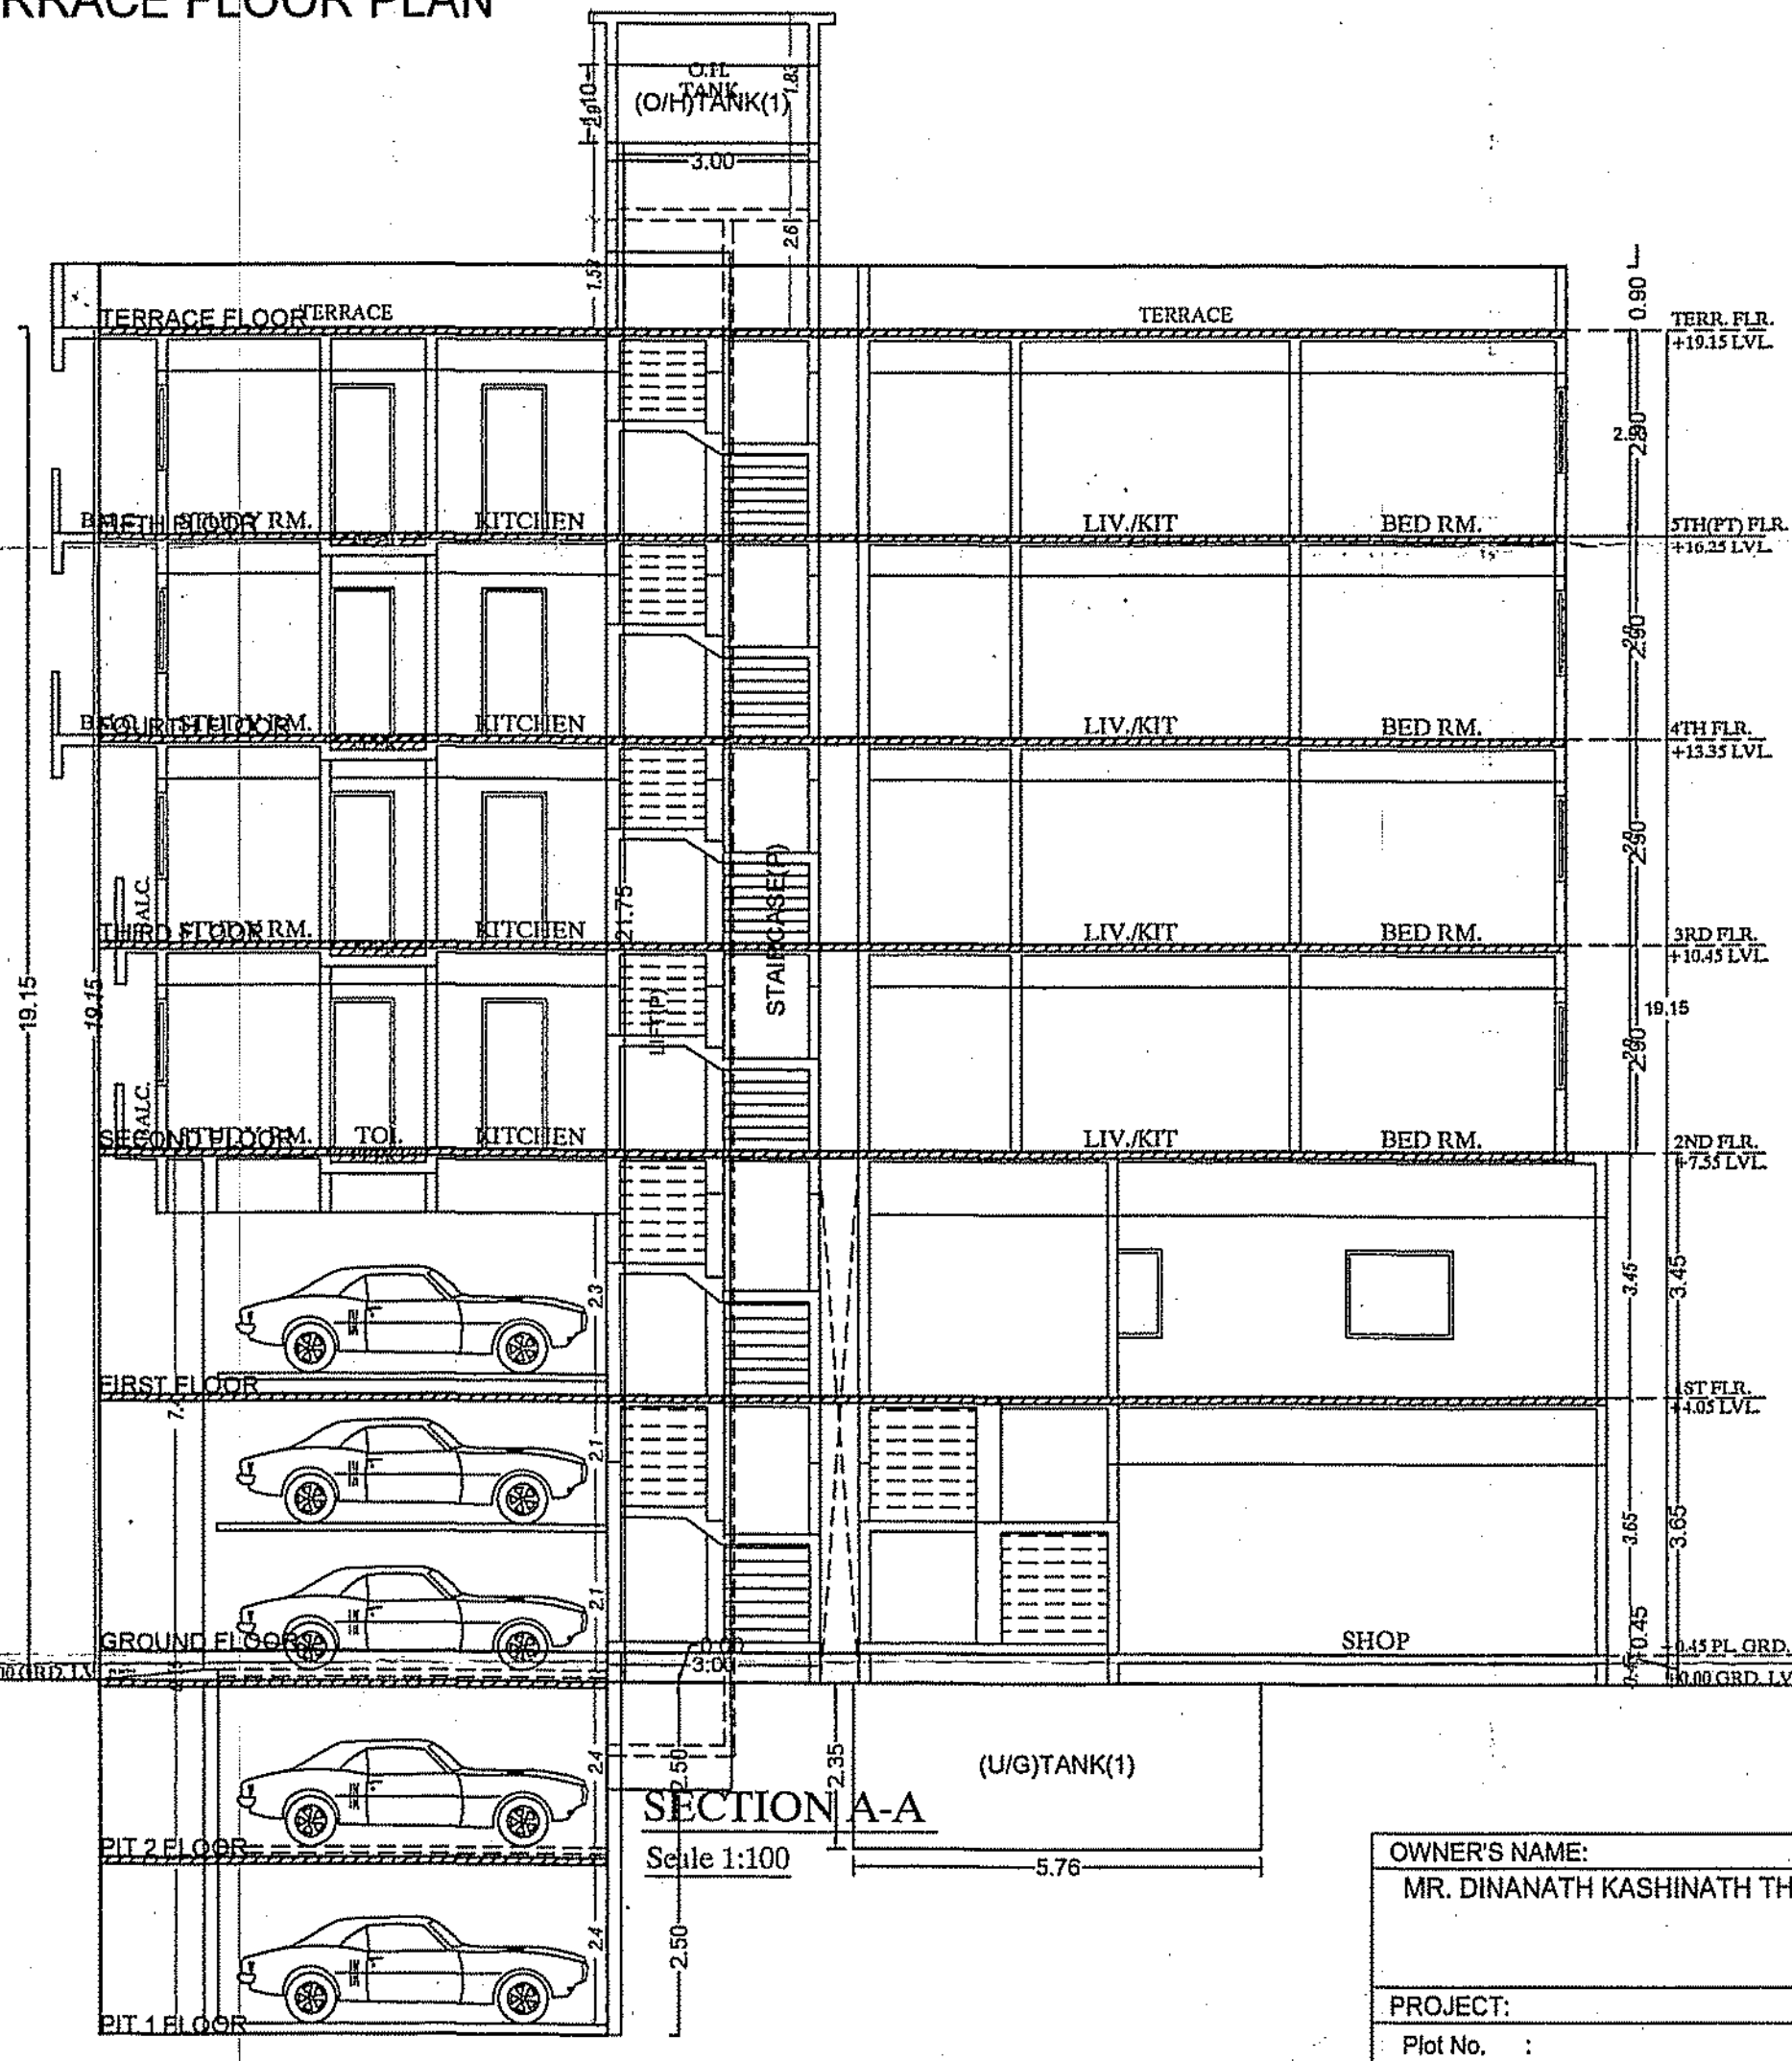

SECTION A-A

Scale 1:100

SCHEDULE OF OPENING: COMM.+RESI. (1)

NAME	WIDTH	HEIGHT	NOS.
D2	0.75	2.10	22
D1	0.75	2.10	01
D1	0.90	2.10	13
OP	0.80	2.10	07
D2	0.90	2.10	01
D1	0.95	2.10	04
D	0.98	2.10	04
D	1.05	2.10	08
RS	13.11	2.10	01

BALCONY CALCULATIONS: COMM.+RESI. (1)

FLOOR	SIZE	AREA	TOT. AREA
FIFTH FLOOR	1.50 X 3.35 X 1	5.03	7.35
FOURTH FLOOR	0.80 X 2.90 X 1	2.32	14.86
	1.35 X 3.35 X 1	4.52	
	0.80 X 2.90 X 1	2.32	
THIRD FLOOR	0.90 X 3.35 X 1	2.99	10.54
	1.10 X 2.75 X 1	3.03	
	0.90 X 3.35 X 1	2.99	
	0.75 X 3.35 X 1	2.51	
	0.60 X 3.35 X 1	2.01	
SECOND FLOOR	0.60 X 3.35 X 2	4.02	4.02
Total			36.74

FLOOR WISE FSI STATEMENT: COMM.+RESI. (1)

FLOORS	FSI AREA		BALCONY				STAIR	LIFT	TERRACE	LIFT MC ROOM	TENEMENTS	TOTAL FSI AREA
	COMM.	RESI.	IND.	SPEC.	PERM.	PROP.	EXCESS	PASSAGE	FREE OF FSI	FREE OF FSI		
PIT 1 FLOOR	0.00	0.00	0.00	0.00	0.00	0.00	0.00	0.00	0.00	0.00	0.00	0.00
PIT 2 FLOOR	0.00	0.00	0.00	0.00	0.00	0.00	0.00	0.00	0.00	0.00	0.00	0.00
GROUND FLOOR	79.23	0.00	0.00	0.00	0.00	0.00	0.00	0.00	25.10	2.29	0.00	79.23
FIRST FLOOR	96.15	0.00	0.00	0.00	0.00	0.00	0.00	0.00	27.87	2.29	0.00	96.15
SECOND FLOOR	0.00	140.58	0.00	0.00	14.06	4.00	0.00	0.00	8.93	3.42	0.00	140.58
THIRD FLOOR	0.00	135.31	0.00	0.00	13.53	10.54	0.00	0.00	8.91	2.29	0.00	135.31
FOURTH FLOOR	0.00	144.46	0.00	0.00	14.45	14.86	0.42	0.00	8.91	2.29	0.00	144.46
FIFTH FLOOR	0.00	96.53	0.00	0.00	9.65	7.35	0.00	0.00	8.91	2.29	0.00	96.53
TERRACE FLOOR	0.00	0.00	0.00	0.00	0.00	0.00	0.00	0.00	0.00	0.00	0.00	0.00
Total	175.38	516.88	0.00	0.00	51.69	36.74	0.42	0.00	89.63	14.87	0.00	692.26 + 0.42

OWNER'S NAME: MR. DINANATH KASHINATH THANEKAR

PROJECT: Plot No. : CTS No: 1681
F. Plot No. : Tika No :
Survey No. : Village :

ARCHITECT: Makarand Toraskar

JOB NO. DRG.NO. SCALE DRAWN BY/CHECKED BY
1:100

INWARD NO. S01/0073/19 DATE 07-06-2019
KEY NO. 1 SHEET NO. 2 / 2