





अनुमति क्र. - वा. प्र. क्र. (१५) , २०१८-१९
 प्र. क्र. न. र. दि. - २९ दिनांक १५/११/१८ स्थान
 अथवा बटुन व विख्यात ठेकेने दुसऱ्या सुचविल्या इमारती मालकाशी
 वाचकाने / निवास परवानगी मंजूर

Abdul MAAJID
 नगरचौकदार
 पिंपरी तालुका मध्य महानगरपालिका

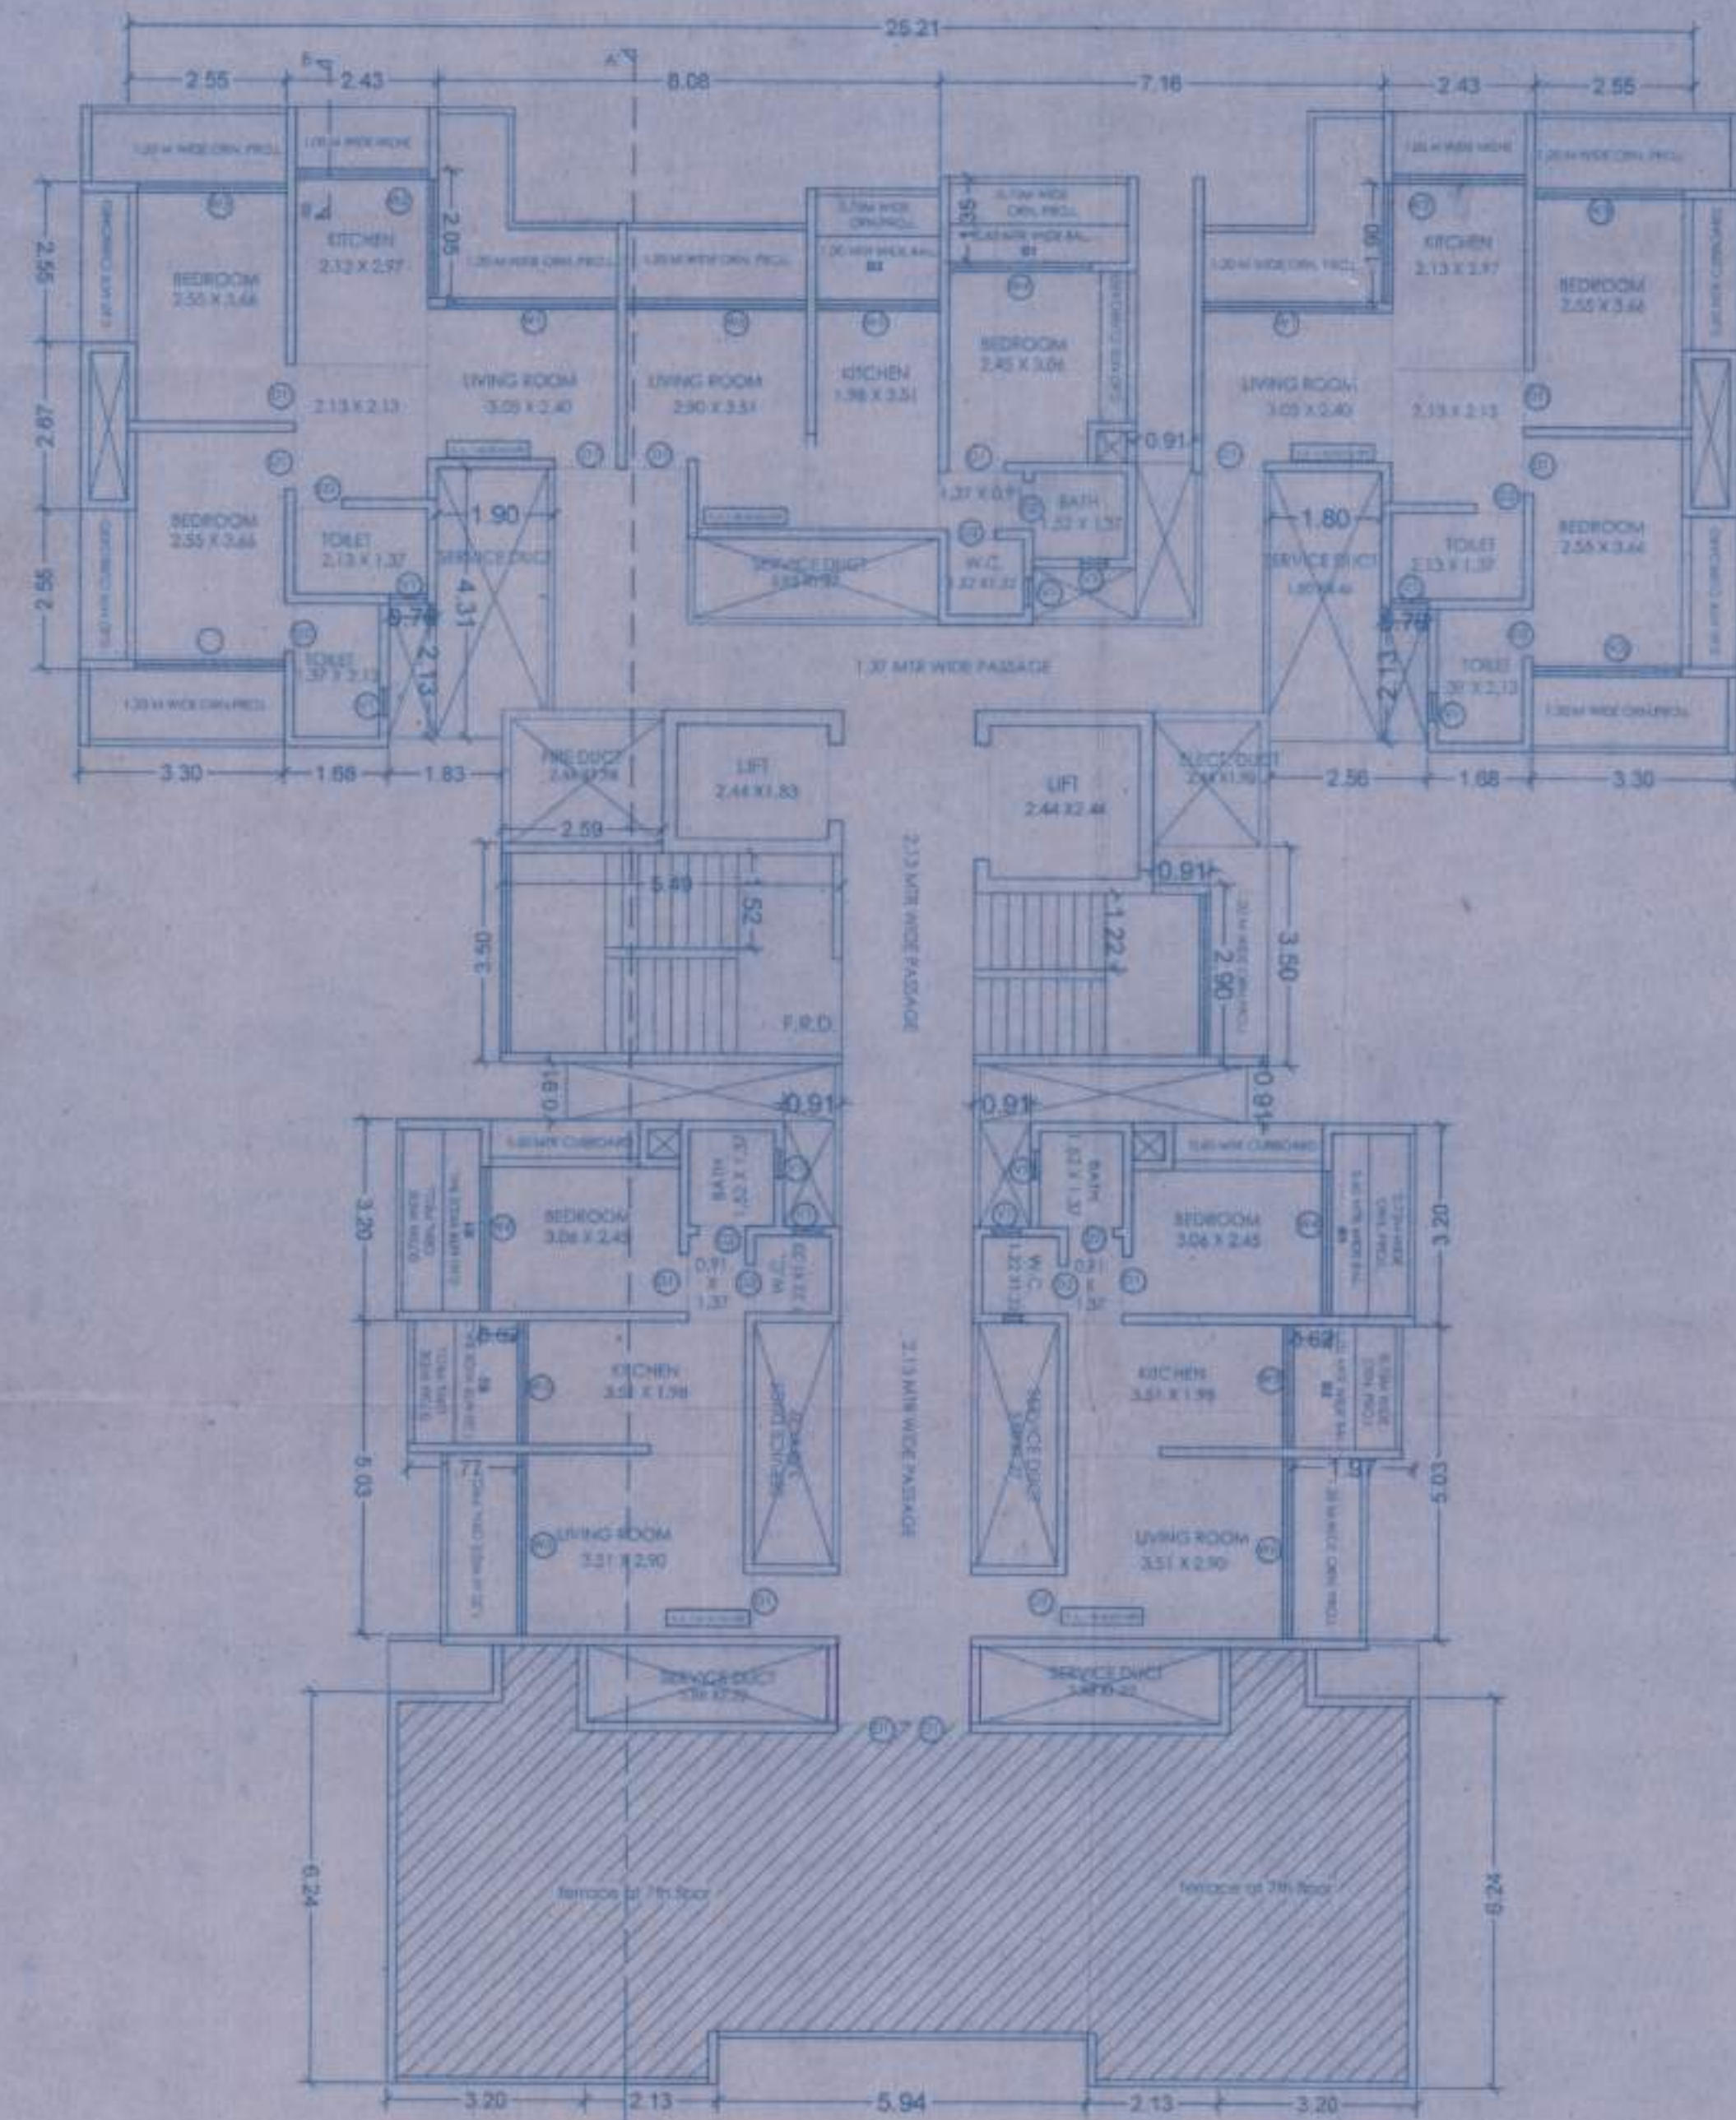

7TH FLOOR PLAN
 SCALE : - 1: 100

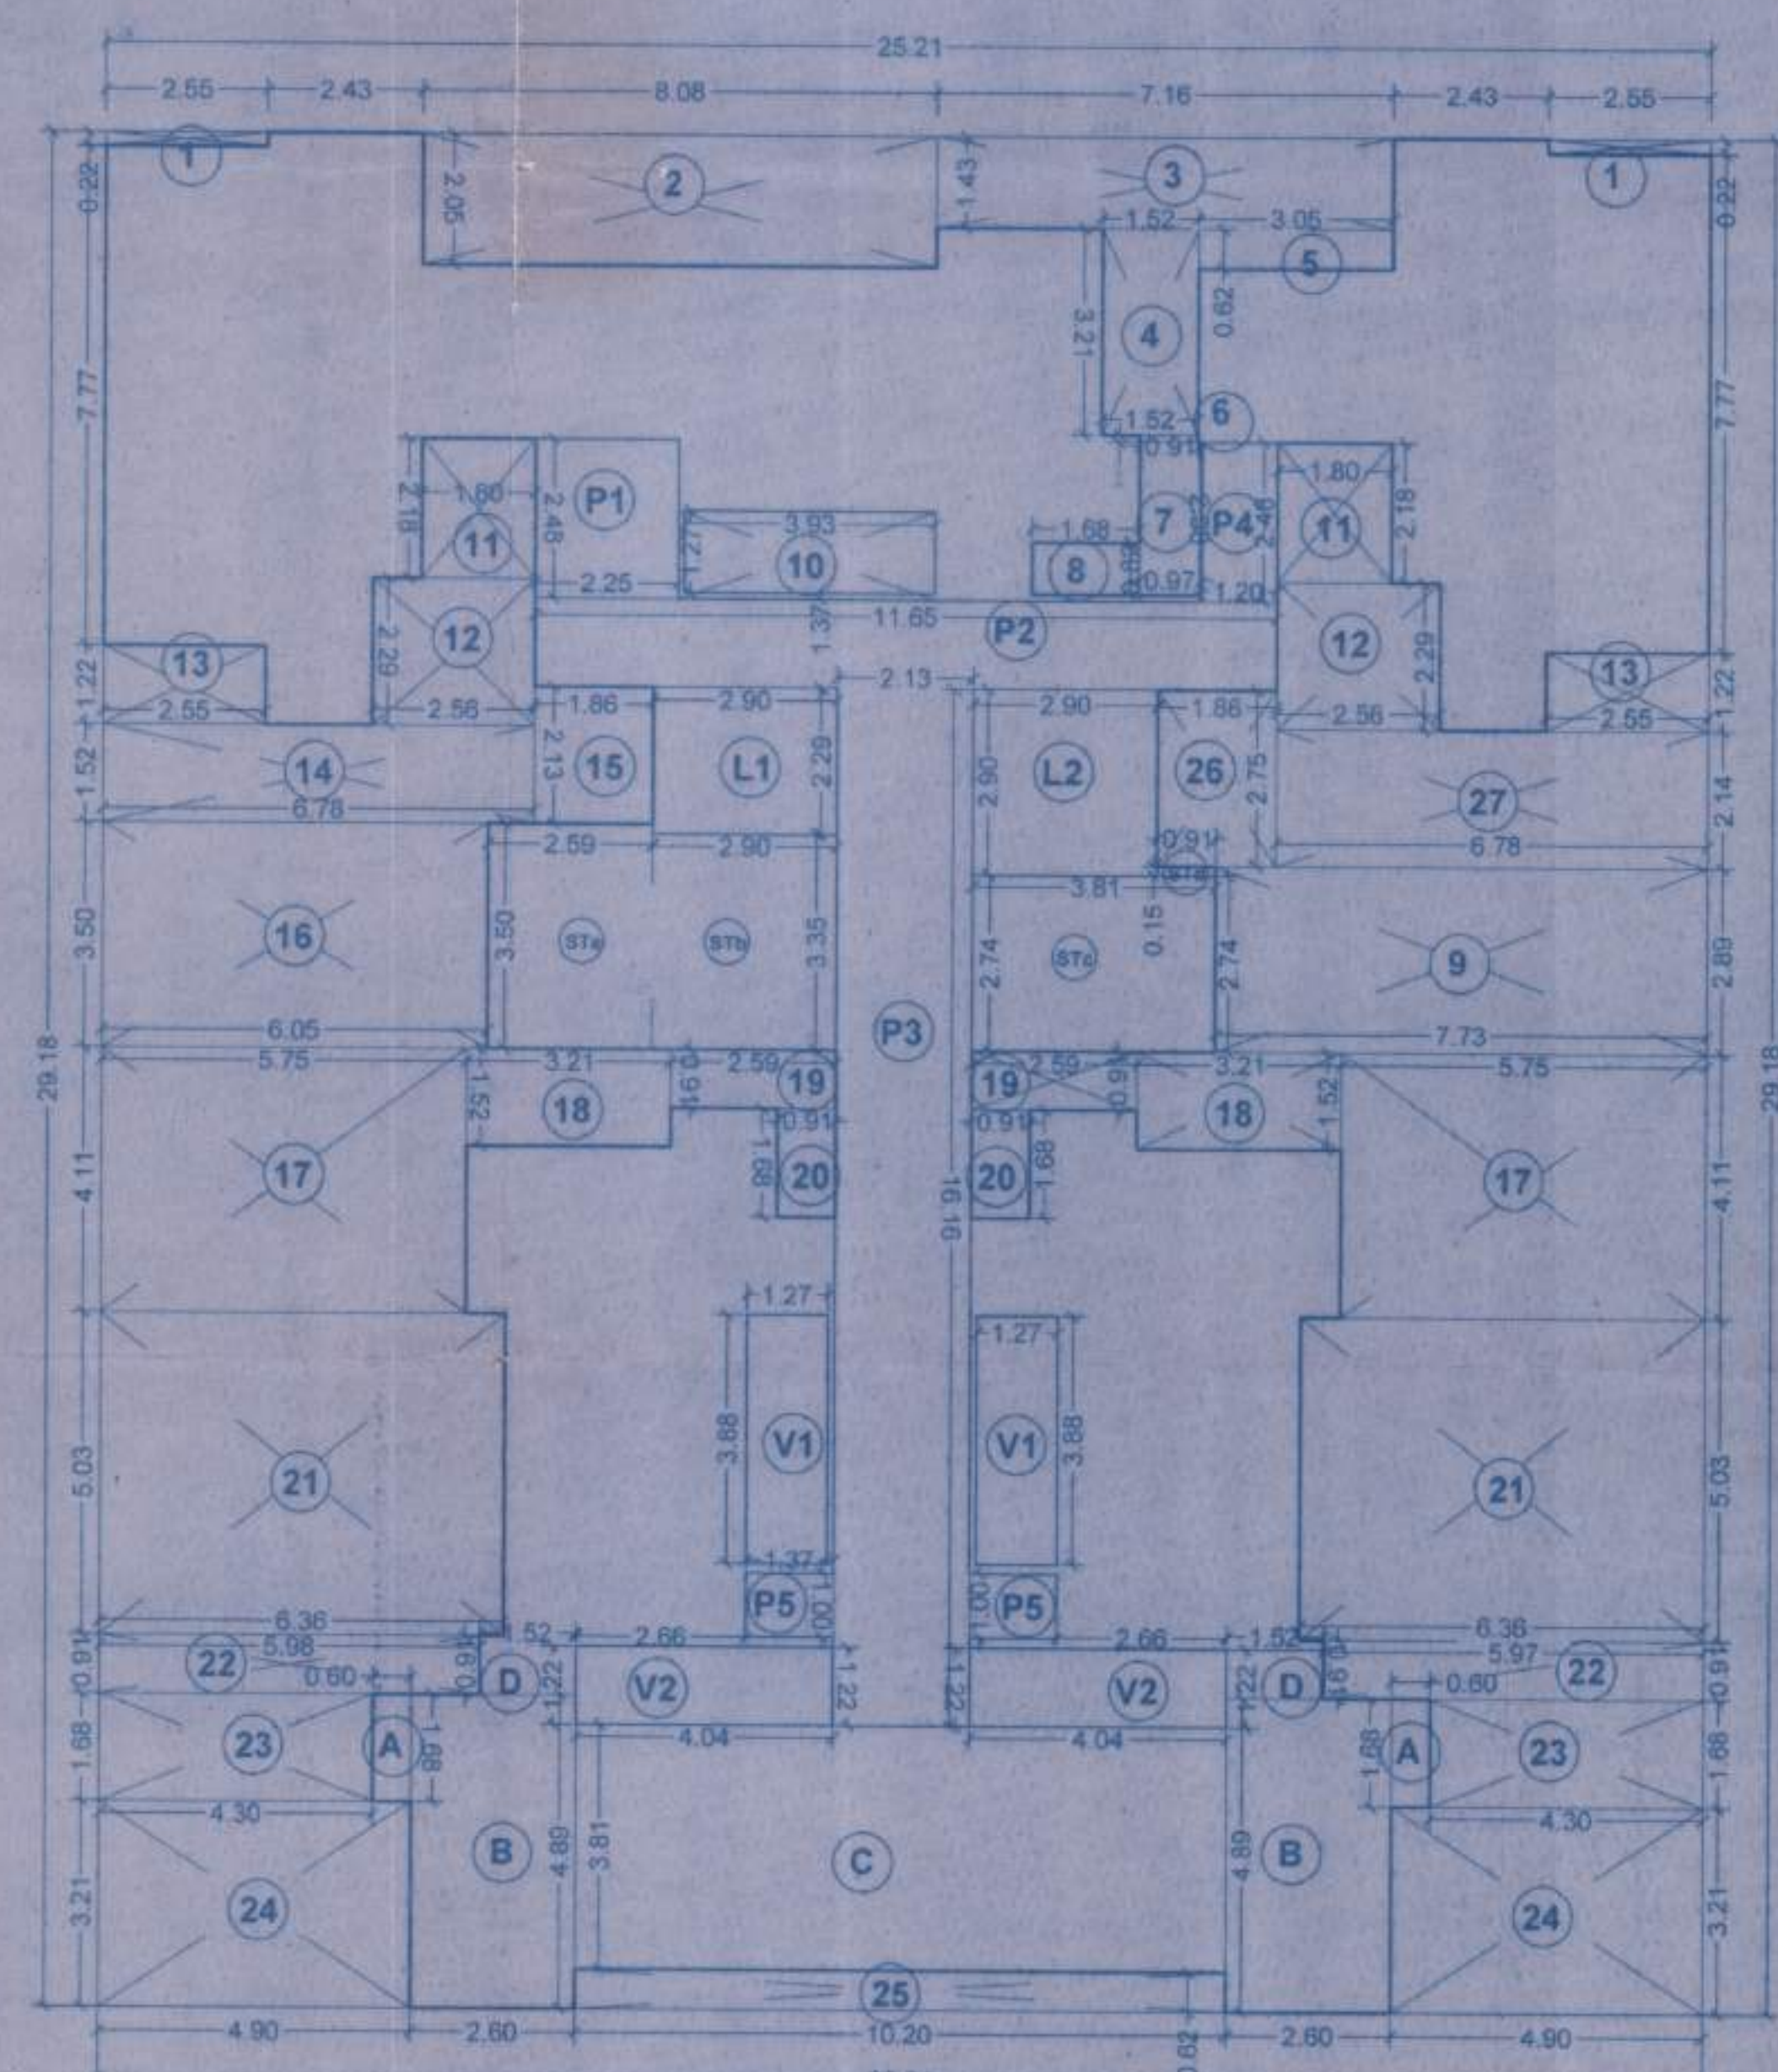

7TH FLOOR AREA LINE DIAGRAM
 SCALE : - 1: 100

BUILT UP AREA CALCULATION

7TH FLOOR B.U.A. CAL.		
ADDITIONS		
A	25.21 X 29.18	= 735.63 SQ.M.
DEDUCTIONS		
1	2.55 X 0.22 X 2	= 1.12 SQ.M.
2	8.08 X 2.05	= 16.56 SQ.M.
3	7.16 X 1.43	= 10.24 SQ.M.
4	1.52 X 3.21	= 4.88 SQ.M.
5	3.05 X 1.62	= 4.94 SQ.M.
6	0.81 X 0.11	= 0.09 SQ.M.
7	0.97 X 3.36	= 3.27 SQ.M.
8	1.88 X 0.82	= 1.54 SQ.M.
9	7.73 X 2.88	= 22.34 SQ.M.
10	3.83 X 1.27	= 4.86 SQ.M.
11	1.80 X 2.16 X 2	= 7.74 SQ.M.
12	2.56 X 2.29 X 2	= 11.72 SQ.M.
13	2.85 X 1.32 X 2	= 7.52 SQ.M.
14	6.78 X 1.52	= 10.31 SQ.M.
15	1.80 X 2.13	= 3.81 SQ.M.
16	6.08 X 3.50	= 21.28 SQ.M.
17	5.75 X 4.11 X 2	= 47.27 SQ.M.
18	3.21 X 1.52 X 2	= 9.78 SQ.M.
19	2.99 X 0.91 X 2	= 5.41 SQ.M.
20	0.91 X 3.88 X 2	= 7.06 SQ.M.
21	6.36 X 1.03 X 2	= 13.14 SQ.M.
22	6.97 X 0.91 X 2	= 12.61 SQ.M.
23	4.30 X 1.68 X 2	= 14.45 SQ.M.
24	4.90 X 3.21 X 2	= 31.40 SQ.M.
25	10.20 X 0.62	= 6.32 SQ.M.
26	1.85 X 2.75	= 5.12 SQ.M.
27	6.78 X 2.14	= 14.51 SQ.M.
V1	1.27 X 3.88 X 2	= 9.88 SQ.M.
V2	4.03 X 1.22 X 2	= 9.83 SQ.M.
P1	2.25 X 2.46	= 5.54 SQ.M.
P2	11.65 X 1.37	= 15.96 SQ.M.
P3	2.13 X 10.19	= 21.62 SQ.M.
P4	1.20 X 2.45	= 2.94 SQ.M.
P5	1.37 X 1.00 X 2	= 2.74 SQ.M.
STa	2.88 X 3.00	= 8.64 SQ.M.
STb	2.80 X 3.38	= 9.46 SQ.M.
STc	3.81 X 2.74	= 10.44 SQ.M.
STd	0.91 X 0.15	= 0.14 SQ.M.
L1	2.90 X 2.29	= 6.64 SQ.M.
L2	2.90 X 2.80	= 8.12 SQ.M.
A	2.55 X 1.00 X 2	= 5.10 SQ.M.
B	2.60 X 4.89 X 2	= 25.42 SQ.M.
C	10.21 X 0.81	= 8.27 SQ.M.
D	1.52 X 0.91 X 2	= 2.76 SQ.M.
TOTAL DEDUCTION		= 533.96 SQ.M.
BUILT-UP AREA PER FLOOR		(735.63 - 533.96)

NOTES	SCHEDULE FOR DOORS & WINDOWS
BOUNDARY OF PLOT SHOWN	DOORS
PROPOSED BUILDING SHOWN	D1 = 1.10 X 2.10
DRAINAGE LINE SHOWN	D2 = 0.75 X 2.10
PARKING SPACE SHOWN	V1 = 0.45 X 0.60
	W1 = 2.74 X 2.10
	W2 = 2.13 X 2.10
	W3 = 2.40 X 2.10
	W4 = 2.30 X 2.10
	W5 = 1.98 X 2.10
	W6 = 2.90 X 2.10

PROFORMA - B
 CONTENTS OF SHEET

7TH FLOOR PLAN, AREA LINE DRAWING & CALCULATION etc.

DESCRIPTION OF PROPOSAL
 PROPOSED RESIDENTIAL G+7 BUILDING ON PLOT NO 9 & 10, BEARING SURVEY NO. 2/1 (PT), 79/2 PART 8412 PART. 93/7 PART AT VILLAGE NAGAON, BHIWANDI DIST, THANE

NAME OF OWNER	SIGNATURE
HABIBUR REHMAN, MD. IBRAHIM MOMIN & OTHERS	
POA - M/s CLASSIC CONSTRUCTIONS	
IMRAN KHAN	<i>Imran Khan</i>
KHURSHID SHAIKH	<i>Khurshid Shaikh</i>
BHARAT SUMERMAL JAIN	<i>Bharat Sumermal Jain</i>

SHEET NO.	SCALE	DATE	DRN. BY.	CHKD. BY.
02	AS SHOWN	17/03/18		

ARCHITECTS SIGNATURE
 Ar. ABDUL MAAJID
 Ref No. - CA/2011/53275
 FOR VISIONARY VANGUARD
Abdul MAAJID
 31/03/18 PROPRIETOR
 VISIONARY VANGUARD ARCHITECTS
 ARCHITECT & INTERIOR DESIGNER