

Name: PATIL MITHALESH JANARDAN Designation: Associate Planner Organization: CIDCO LIMITED Date: 24-Jan-2018 18:12:39 Sr. Planner/Asso. Planner(BP) CIDCO of Maharashtra Ltd. Raigad Bhavan, 4th Floor. Plot No.4, Sector-11, CBD-Belapur, Navli Mumbai.

15 Jan 2018

BUILDING: A (BUILDING)

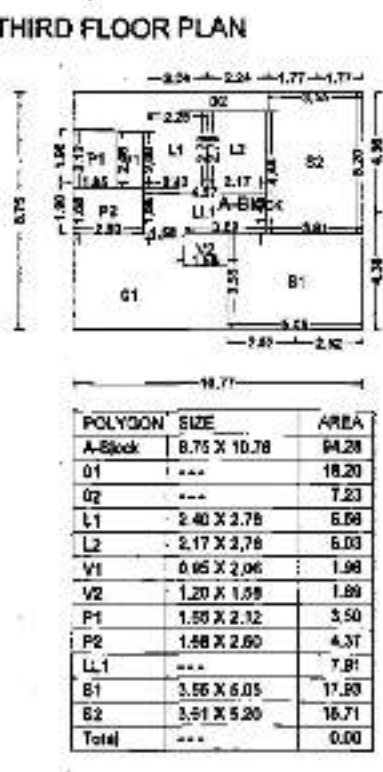


Table with 3 columns: POLYGON, SIZE, AREA. Lists areas for various polygons on the third floor.

SCHEDULE OF OPENING: A (BUILDING) table listing opening names, lengths, heights, and nos.

SCHEDULE OF OPENING: A (BUILDING) table listing opening names, lengths, heights, and nos.



Table with 3 columns: POLYGON, SIZE, AREA. Lists areas for various polygons on the first floor.

SCHEDULE OF OPENING: A (BUILDING) table listing opening names, lengths, heights, and nos.



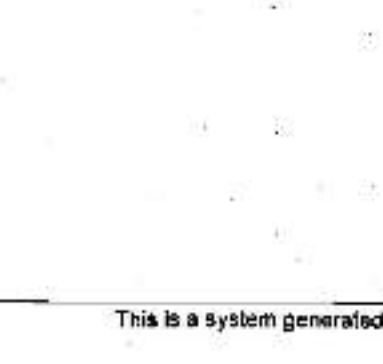


Table with 3 columns: POLYGON, SIZE, AREA. Lists areas for various polygons on the second floor.


OWNER'S NAME: M/S STAR TRUST UK BUILDERS. PROJECT INFORMATION: PLOT NO. F-11 (B) SECTOR NO. Sector-11F, Dns, Kharghar. PROJECT TYPE: VISUAL NAVCHANDRA SHAH. CONSULTANT NAME: VISUAL NAVCHANDRA SHAH.

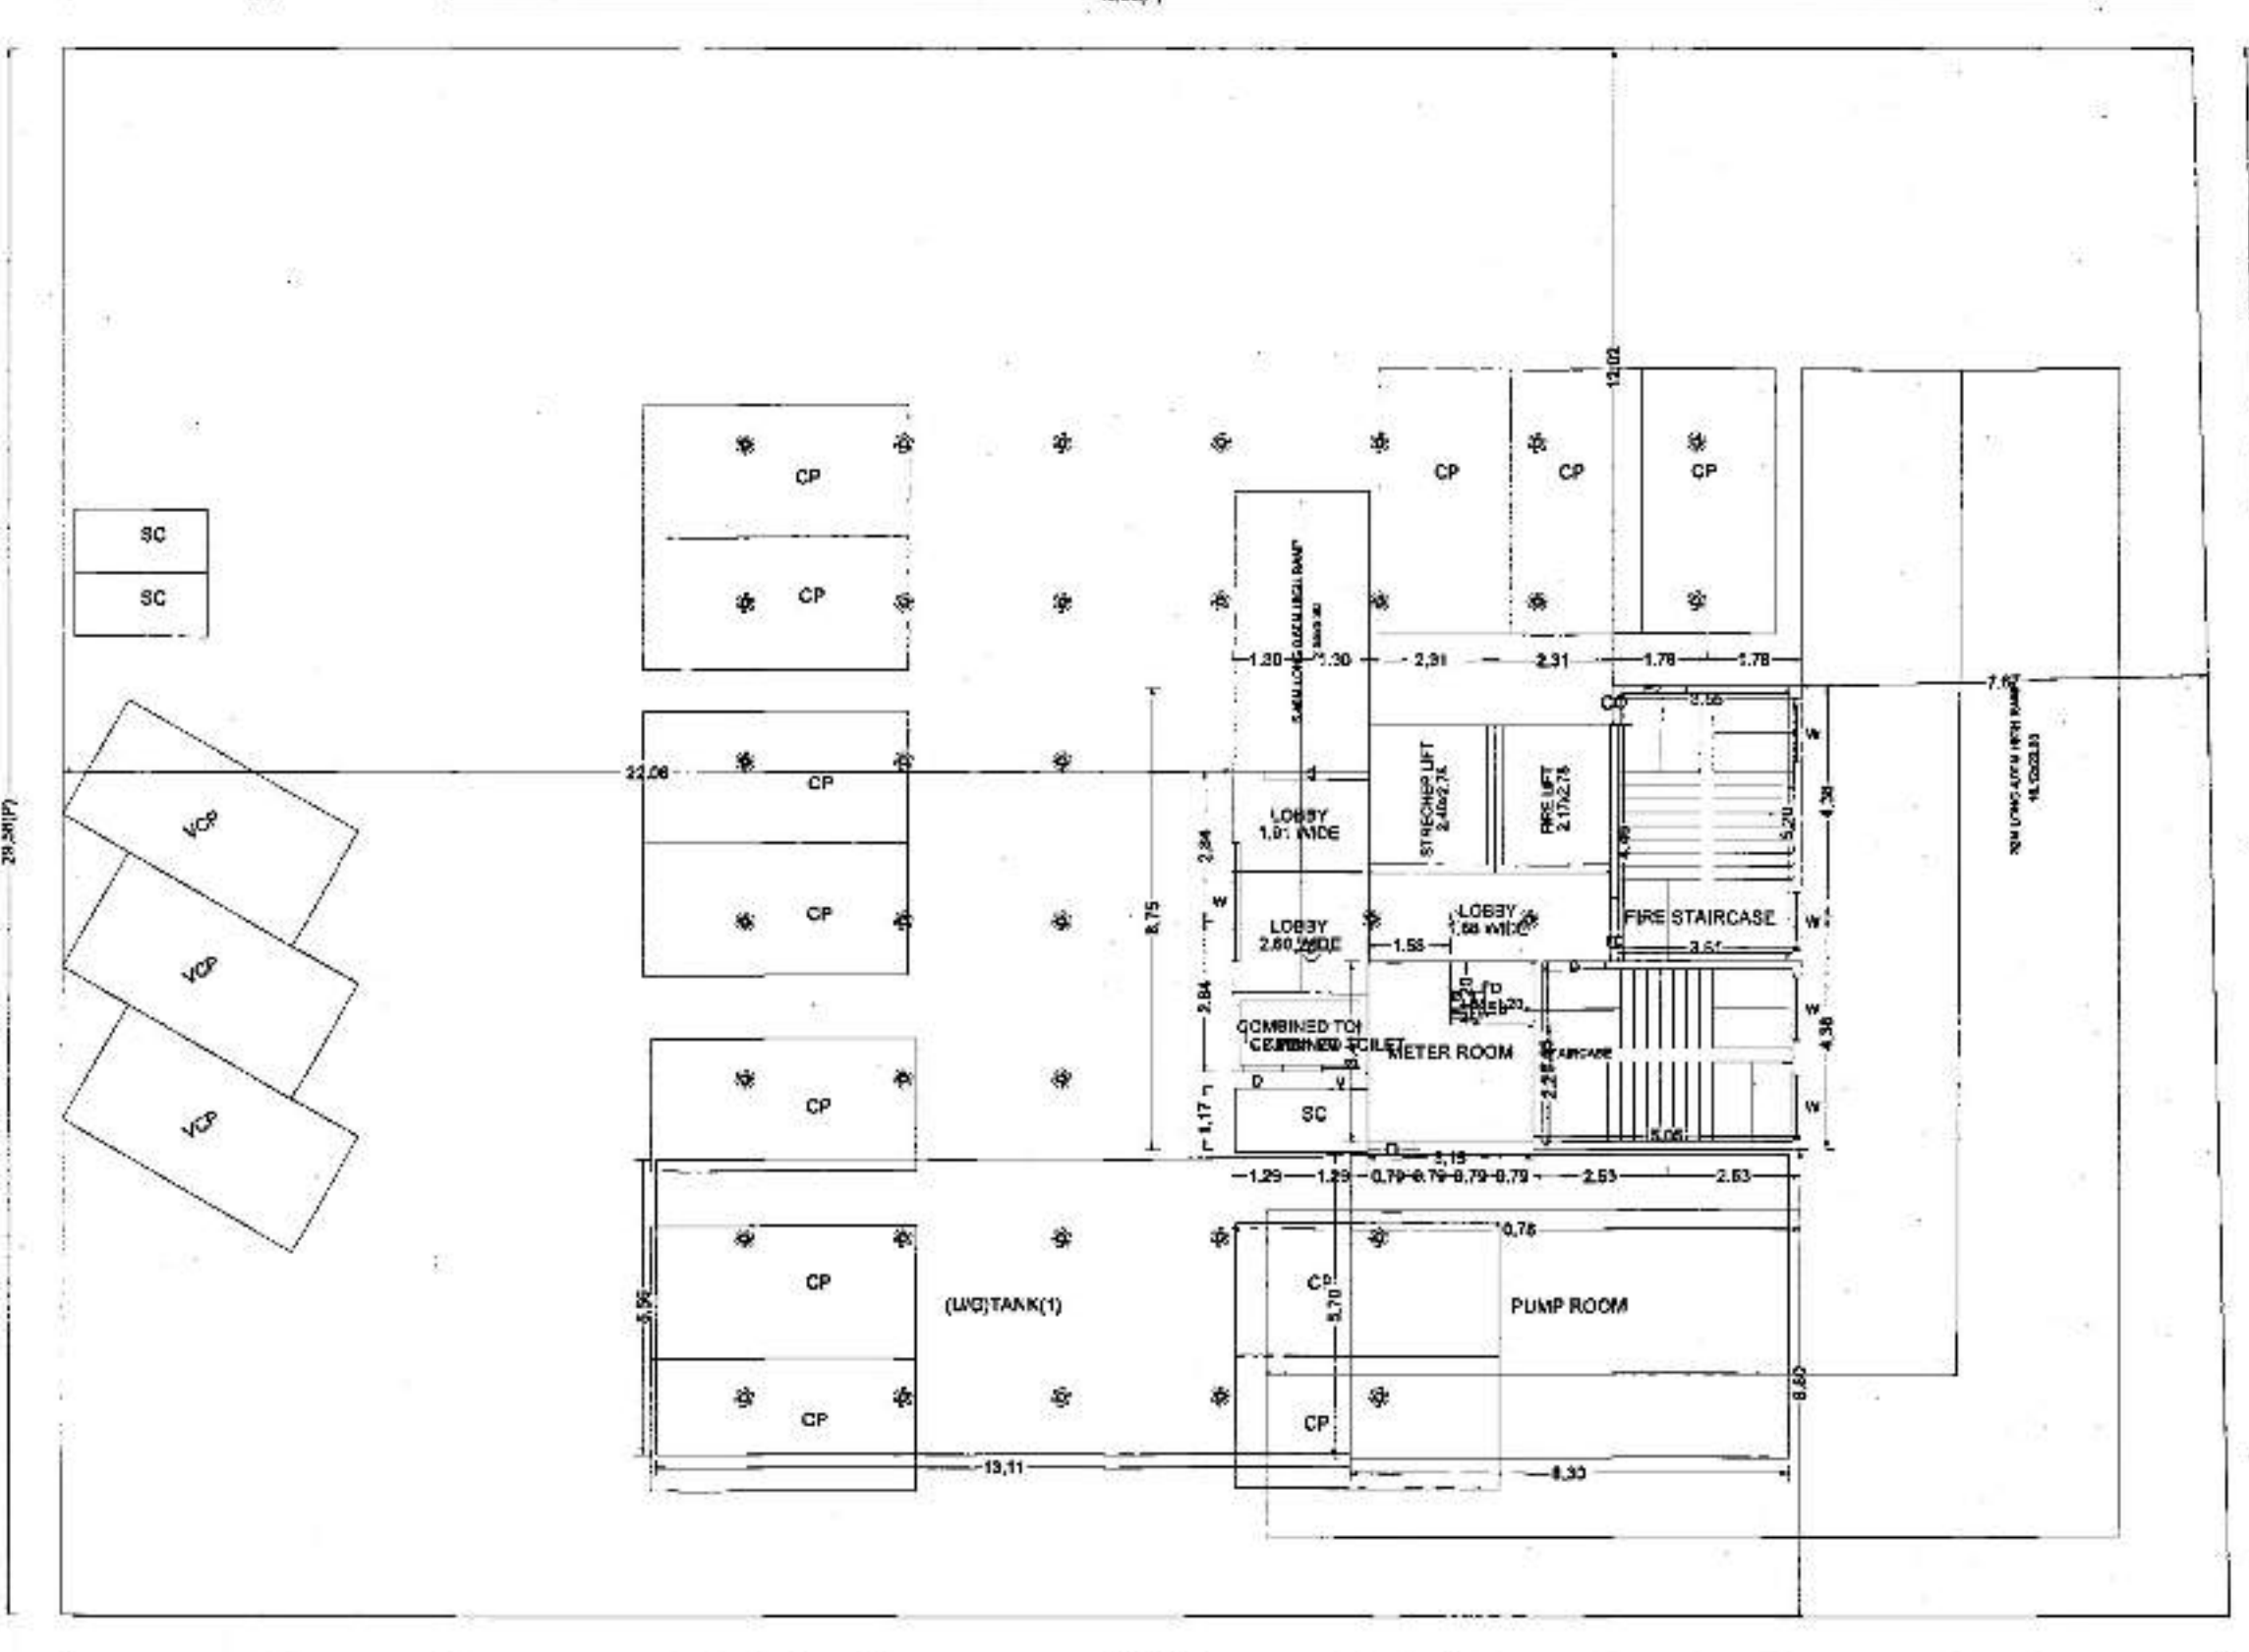


GROUND FLOOR PLAN

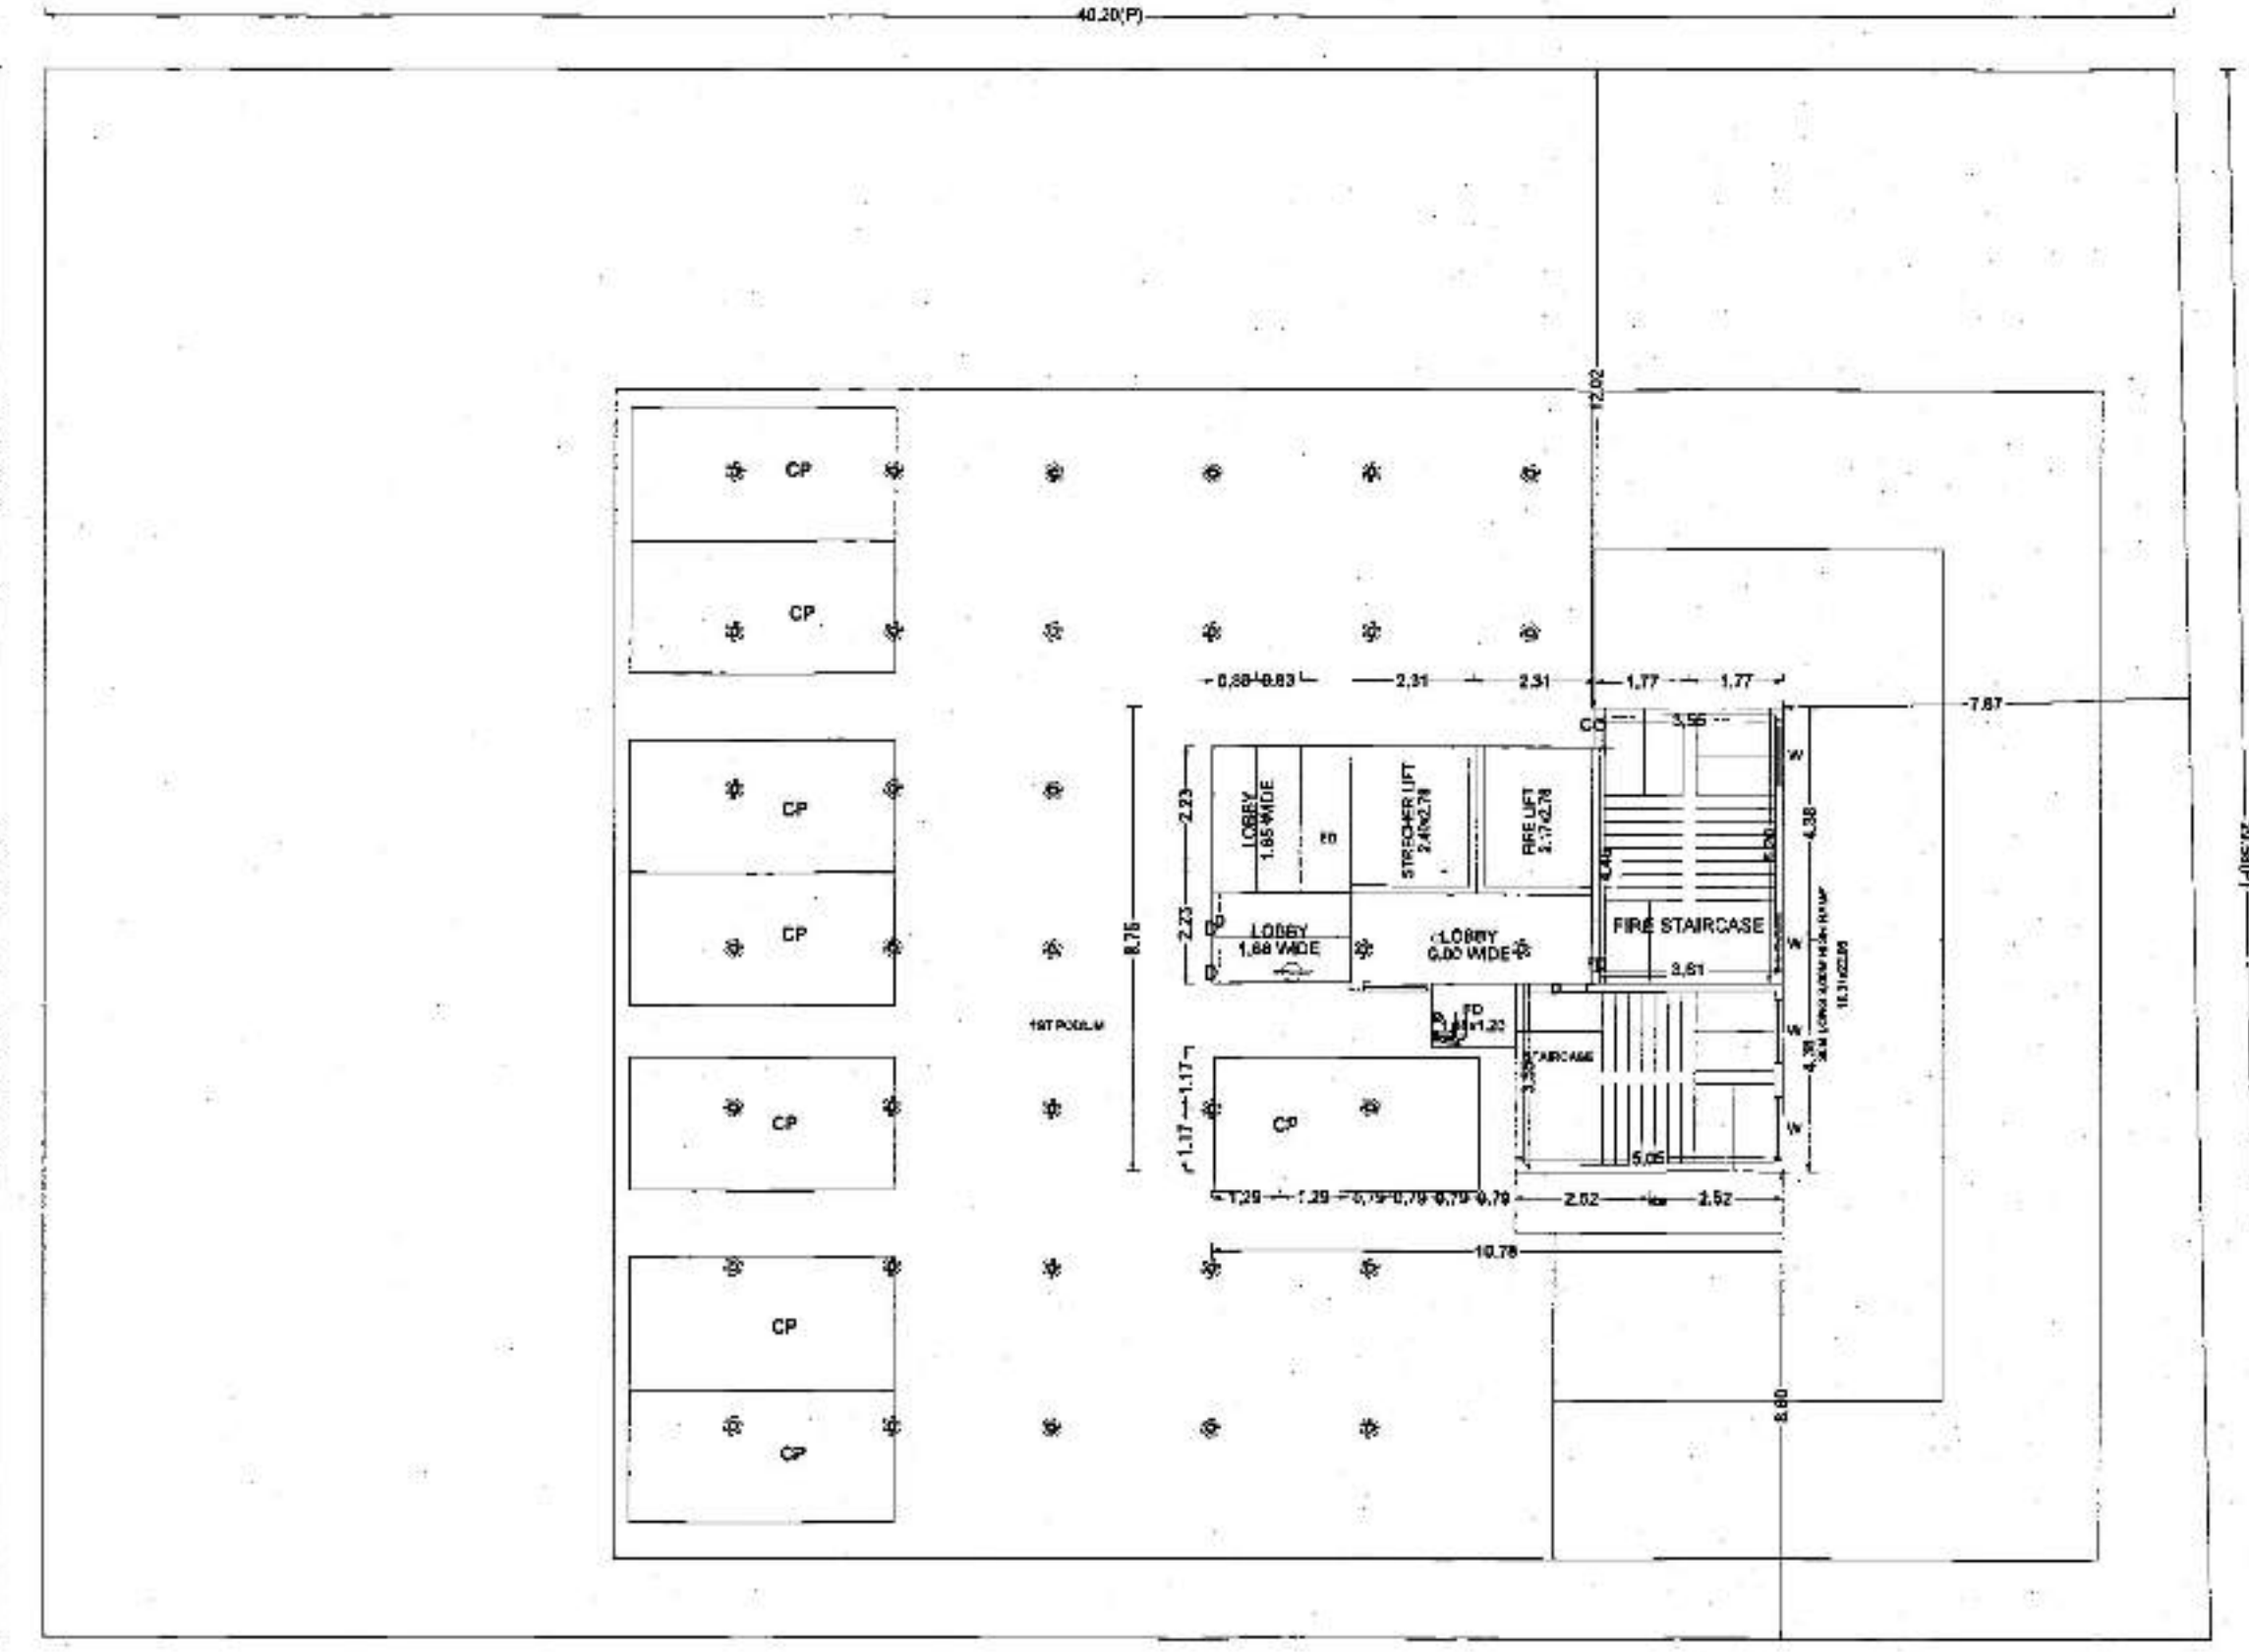

FIRST FLOOR PLAN

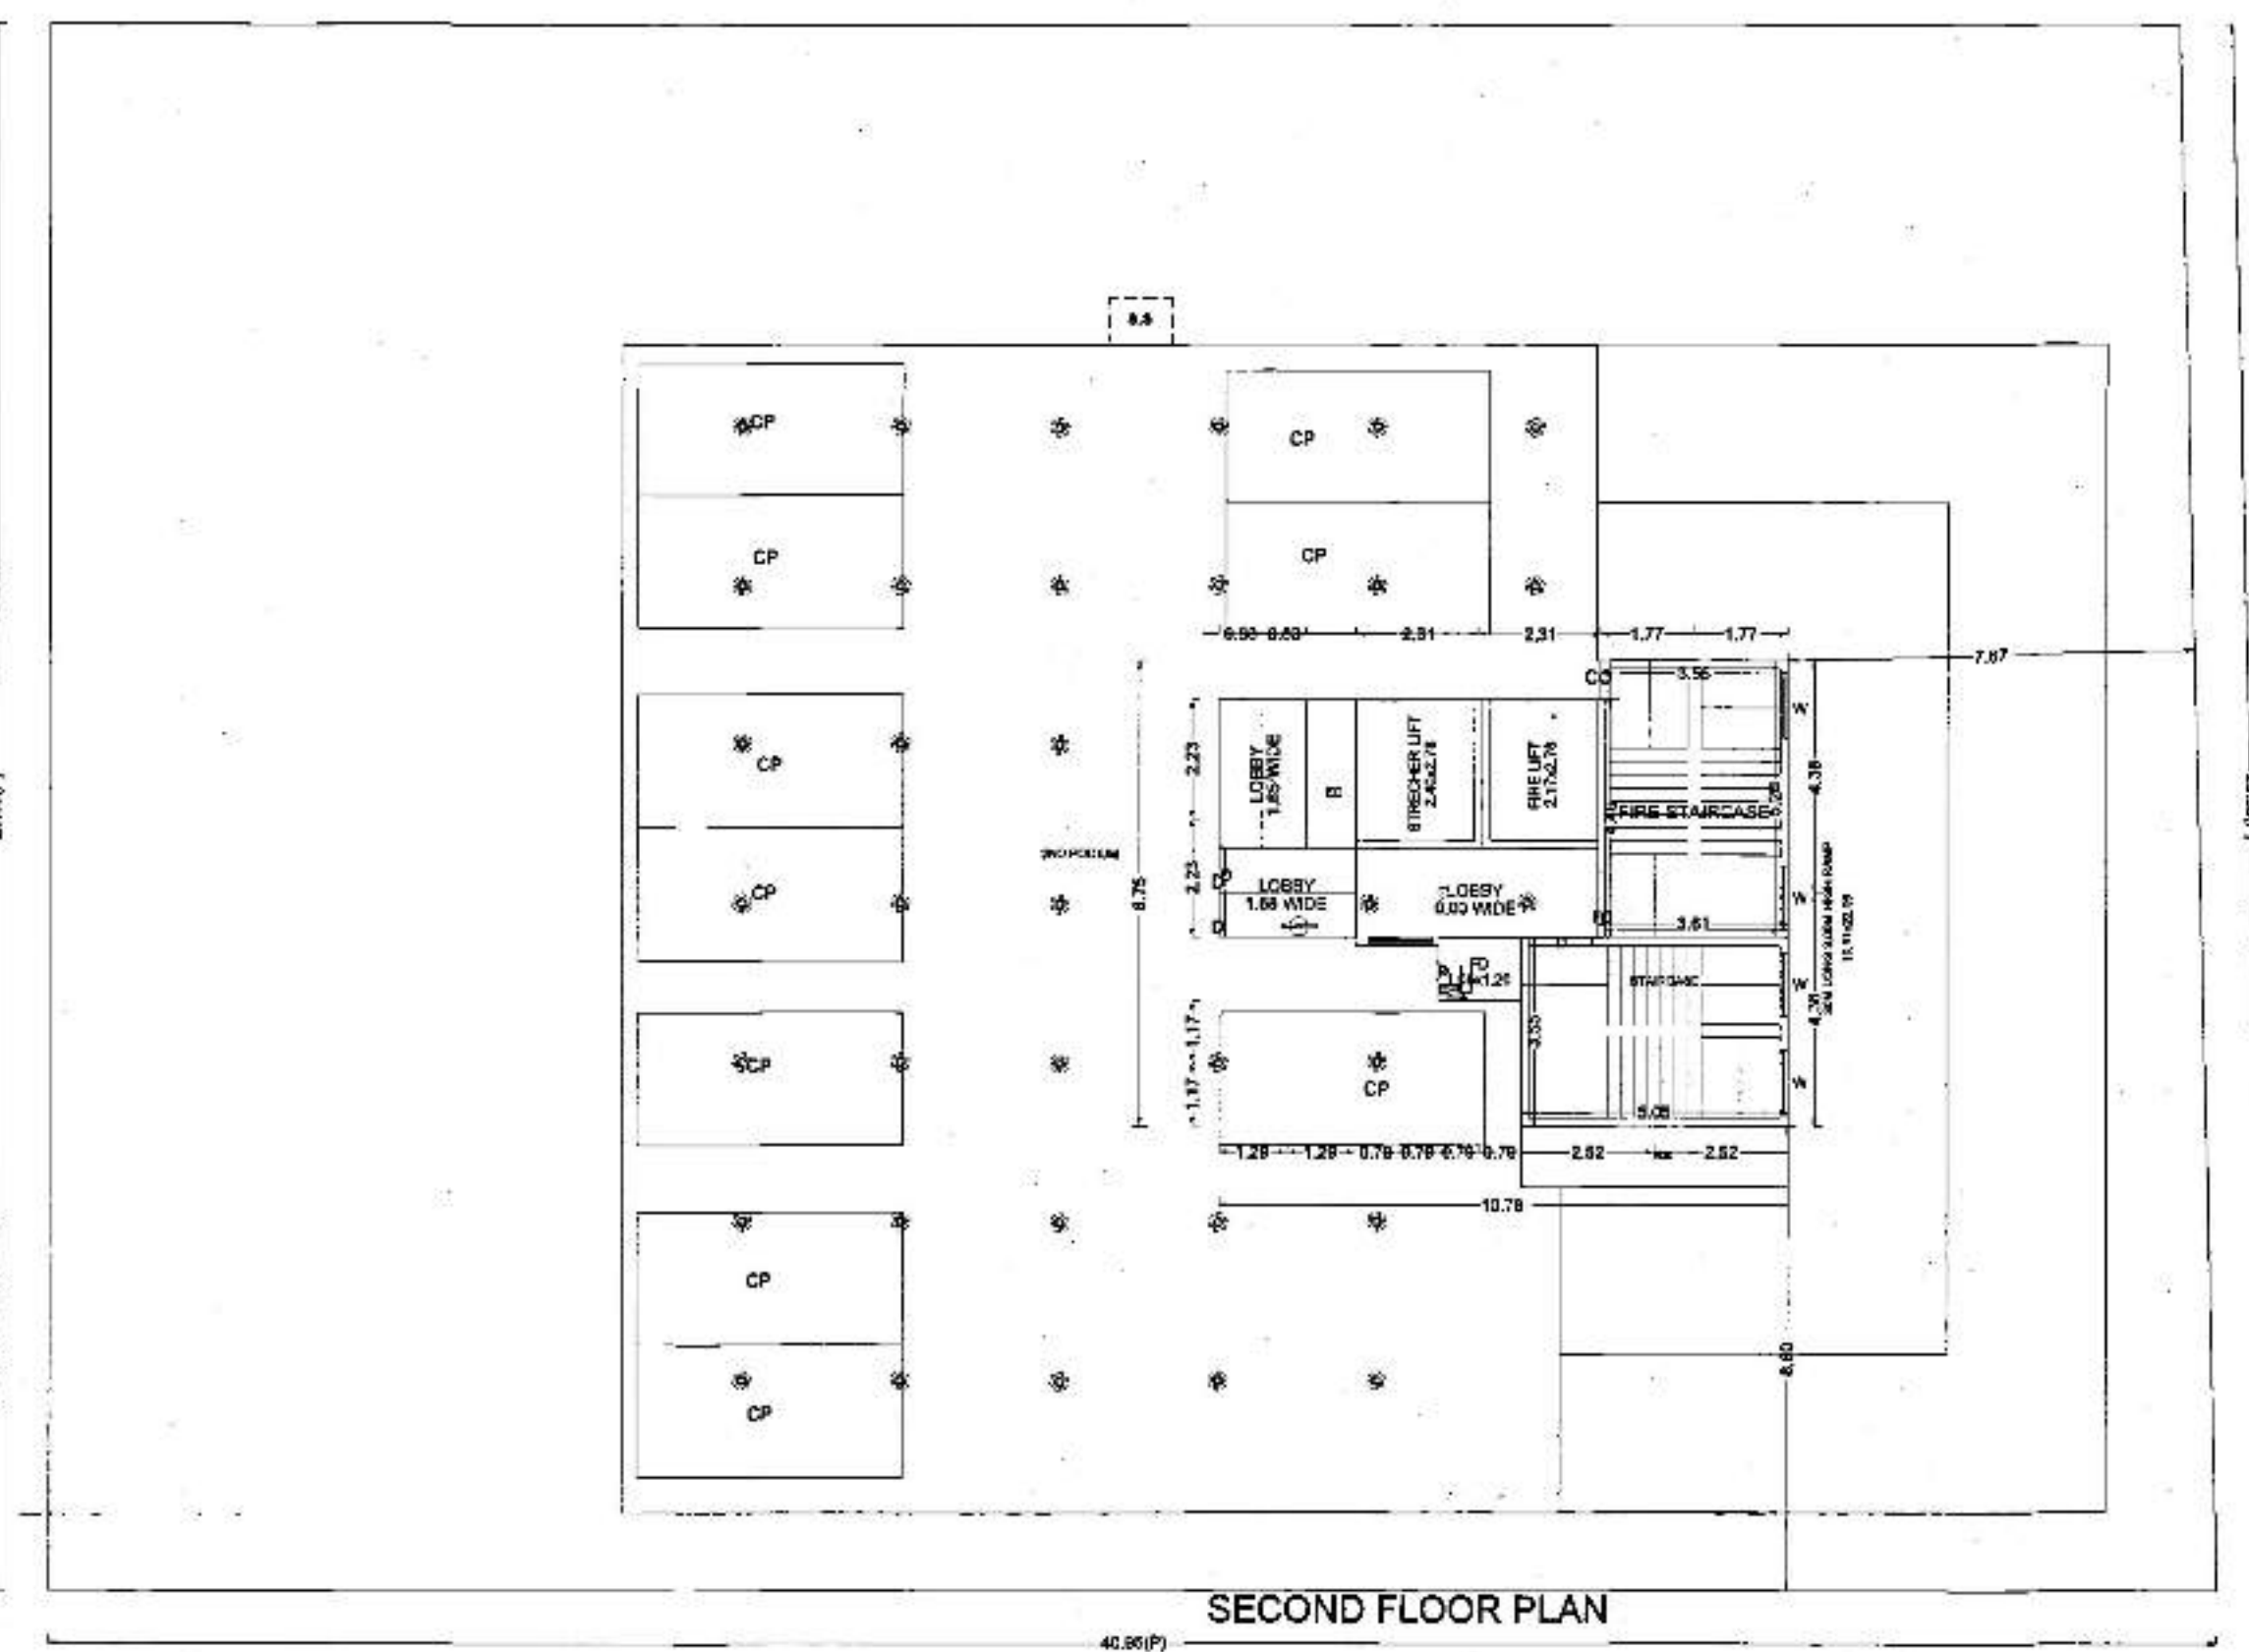

SECOND FLOOR PLAN

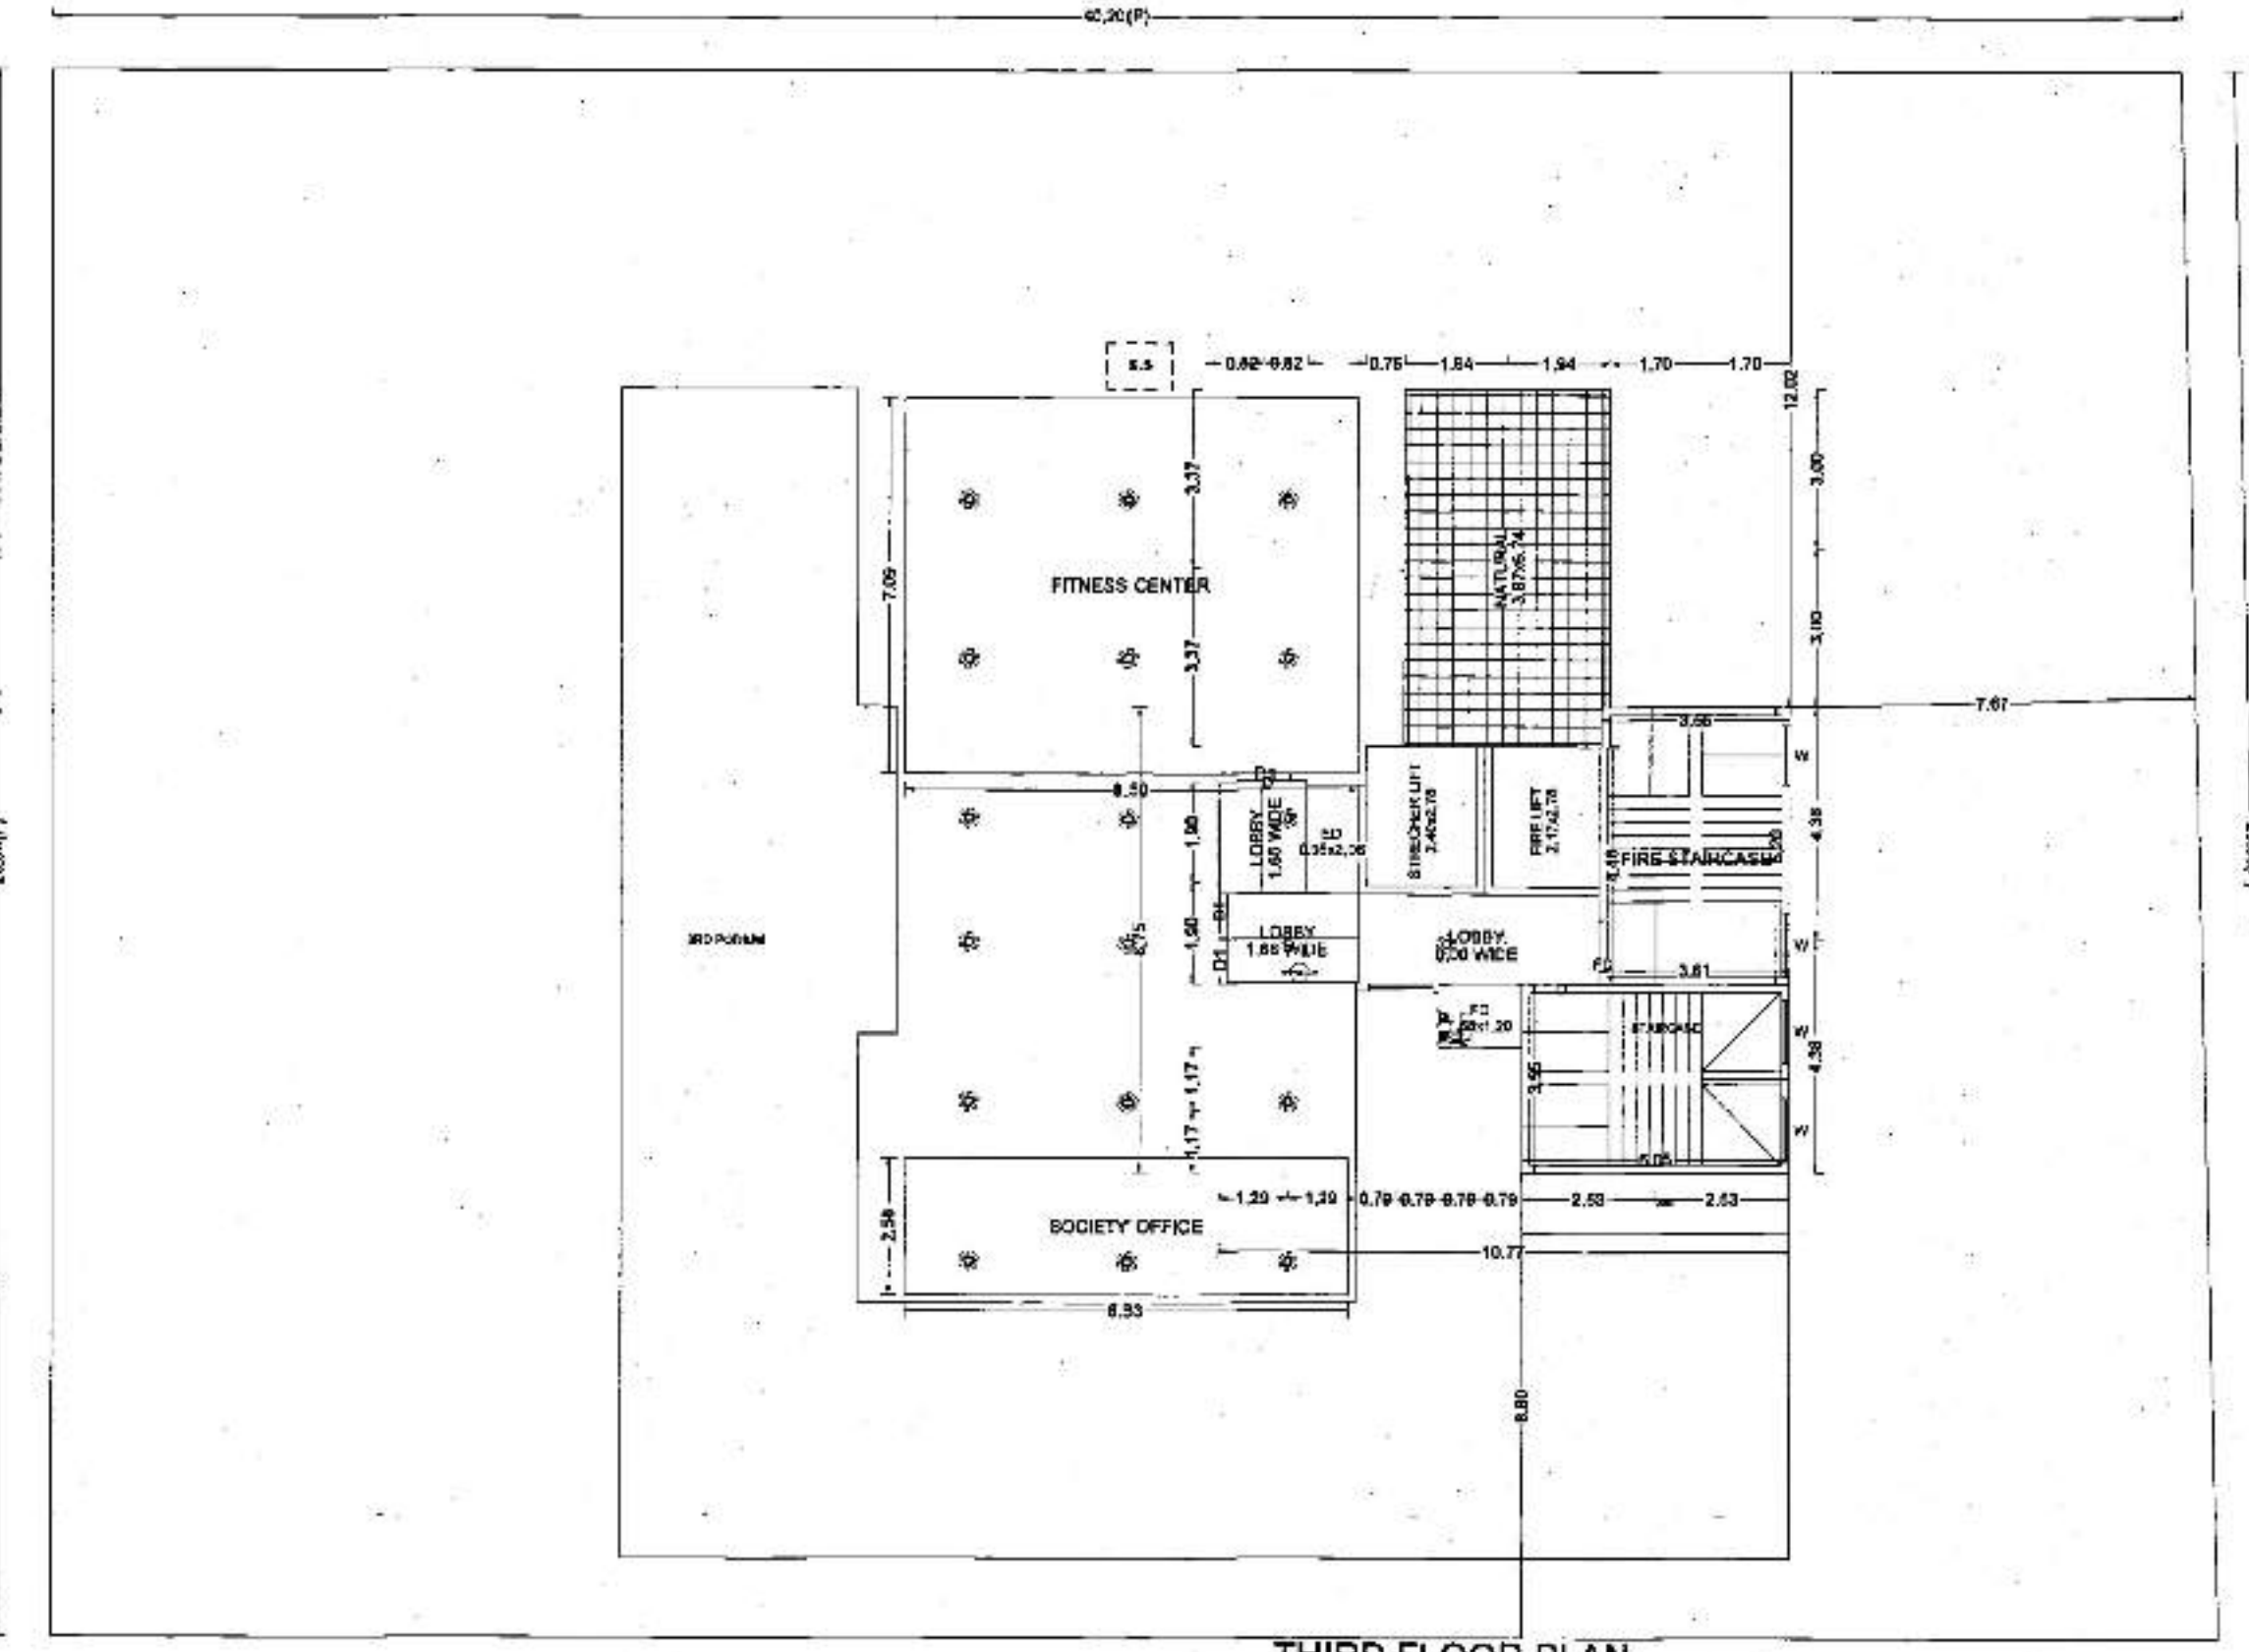

THIRD FLOOR PLAN

FLOOR WISE FSI STATEMENT: A (BUILDING) table with columns: FLOORS, COVM, RESI, IND, SPEC, BALCONY, PASSAGE, STAIR, LIFT, TENEMENTS, TOTAL FSI AREA.

BALCONY CALCULATIONS: A (BUILDING) table with columns: FLOOR, FLOOR, SIZE, AREA, PERM AREA, TOT. AREA.

FLOOR WISE CARPET AREA: A (BUILDING) table with columns: FLOOR, FLOOR, CARPET NAME, CARPET AREA, BAL. AREA, CARPET+BAL. AREA, TOTAL AREA.