


SECTION AT A-A
SCALE=1:100

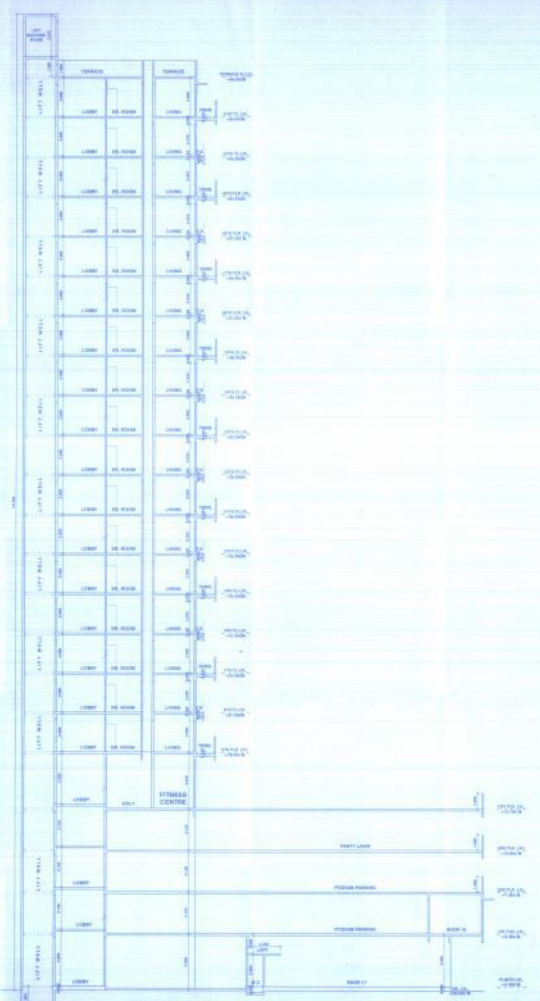

SECTION AT B-B
SCALE=1:100

SEAL & STAMP OF APPROVAL

(Signature)
 ARCHITECT
 M/S. NEELKANTH INFRA TECH CO.

PROJECT
 PROPOSED RESIDENTIAL CUM COMMERCIAL
 BUILDING ON PLOT NO. - 26, SECTOR-06,
 GHARSKULL, NAVI, MUMBAI.

OWNERS / P.A.H.
 M/S. NEELKANTH INFRA TECH CO.

SHRI. KANU RAMCHAND DUBARIA
 JOB NO. 2018A-1403 SCALE AS SHOWN NORTH DATE 02ND DEC 18
 DRG. NAME DRAWN BY TANZEEM DRG. NO. 2018A-1403/01
 ARCHITECTS 3/16
 TRARCH Design Studio
 A/1, VIMAY WADIKAR