

**SEAL OF APPROVAL**

APPROVED SUBJECT TO THE CONDITION MENTIONED IN the office letter







No. CDDCOB-1807010042018  
 Dated : 11-09-2018

CDDCOB-15172/1000NM & K/2017/2701  
 01 Jan 2018

Sanctioned by: 15/11/2018  
 Approved by: 15/11/2018  
 Checked by: 15/11/2018  
 Drawn by: 15/11/2018  
 Date: 11/09/2018

Sr.Planner/Asso.Planner(BP)  
 CIDCO of Maharashtra Ltd.  
 Raiged Bhiwari, 4th Floor,  
 Plot No.4, Sector-11,  
 CBD-Balepur, Navl Mumbai.

**BUILDING: CC (1)**

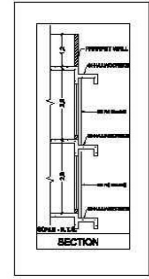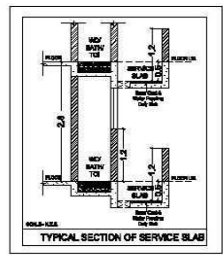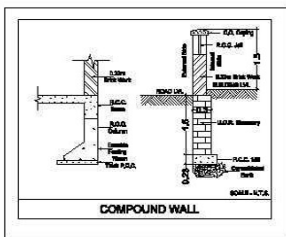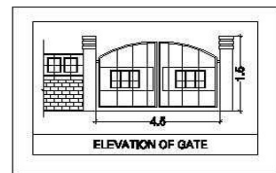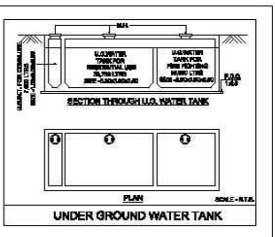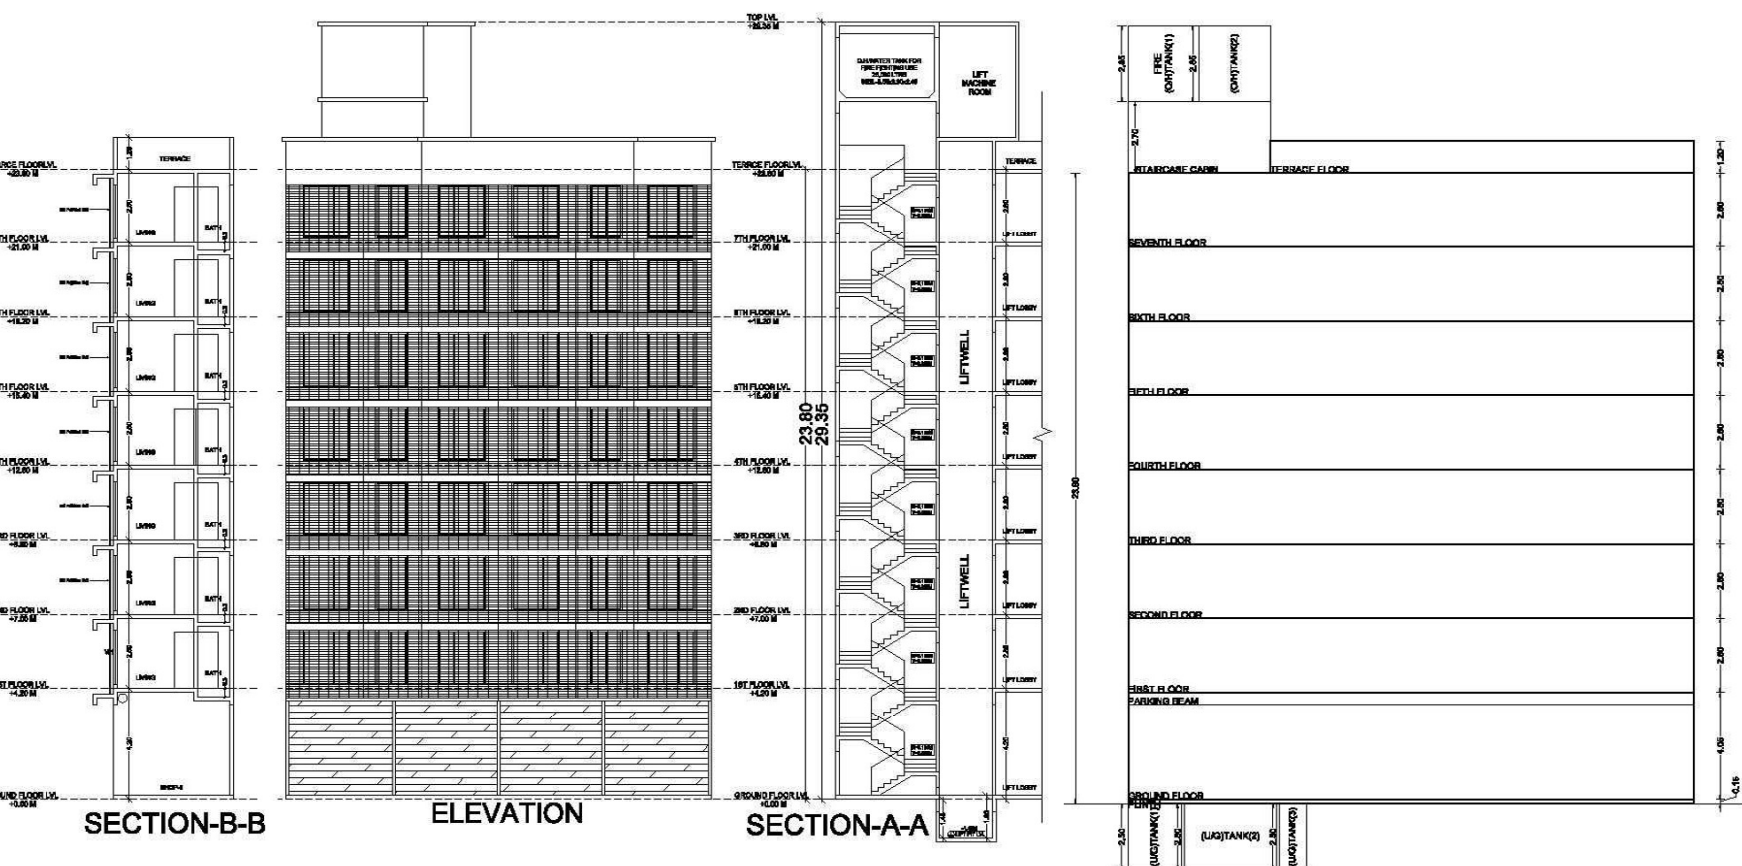

<b>OWNER'S NAME</b>			
M/S. VILLA CITY BUILDERS LLP, THROUGH ITS PARTNERS, MR. PRASHANT LAL K. PATEL + 3, AND M/S. SHREELI CREATIONS, THROUGH ITS PARTNERS, MR. SANJAY S. BHATA + 2			
<b>PROJECT INFORMATION</b>			
Plot No. : 2	Sector No. : 09		
Mode : Domestic			
<b>PROJECT TYPE</b>			
<b>CONSULTANT NAME</b>			
ATUL PATEL ARCHITECTS Regd. No. :			
<small>Registered Office: Maharashtra, Maharashtra State, Mumbai-400001, India. Phone: +91-22-43422111-112222. Email: atul@atparchitects.com</small>			
<b>JOB NO.</b>	<b>DRG. NO.</b>	<b>SCALE</b>	<b>DRAWN BY/CHECKED BY</b>
		1:100	
<b>DRAWN NO.</b>	<b>CDDCOB-1807010042018</b>	<b>DATE</b>	11-09-2018
<b>REV. NO.</b>	0-01/15/2018	<b>SHEET NO.</b>	6/6