

DRAWING NO. :

A

STAMP OF APPROVAL

पम्बेले नगर पंचायत

पुणे नगरपालिका पत्रकारिता
अन्तर्गत विद्यमान अर्धी
खाल/खिचव्या स्थाने कट्टे
करायेत मंजुरी देणारे ये



CONTENT OF SHEET :

ELEVATION & SECTION

DESCRIPTION OF PRO

PROPOSED RES
BUILDING ON F
DIST - RAIGAD

DATE :

11/02/2016

SCALE :

AS SHOWN

ARCHITECT :

07 ASSOCIATES

TELEPHONE :

TEL - 27457077


WEB :

www.07architects.com

SIGN OF OWNER :


For FUTURE

SIGN OF ARCHITECT

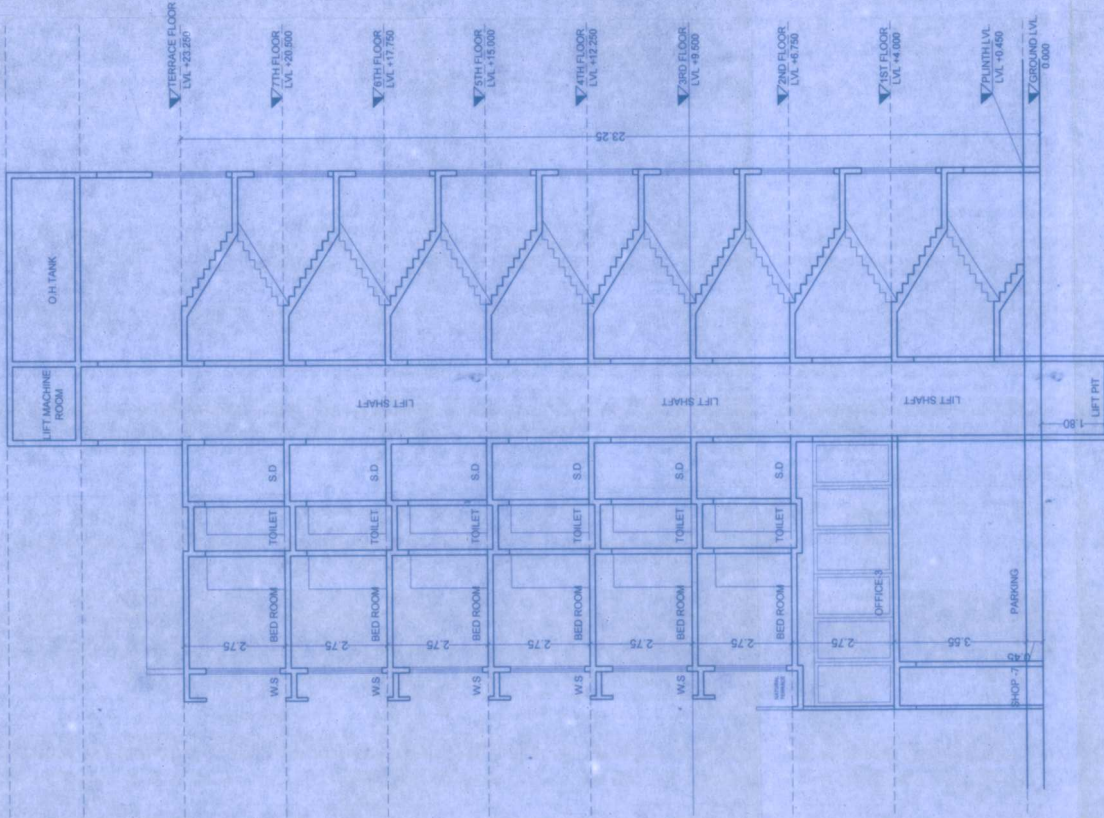

SECTION A-A

SCALE 1:100

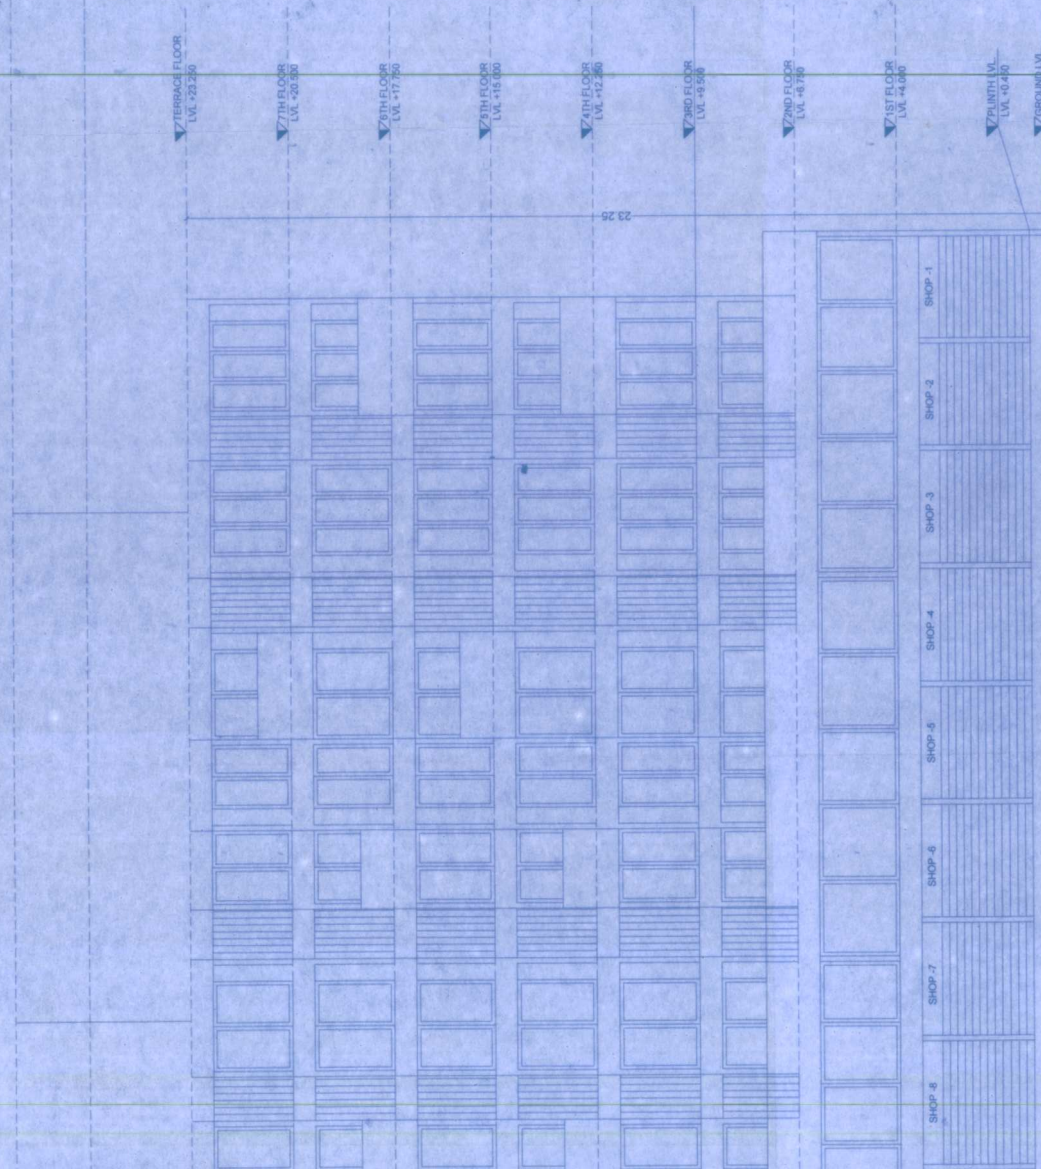

ELEVATION

SCALE 1:100