


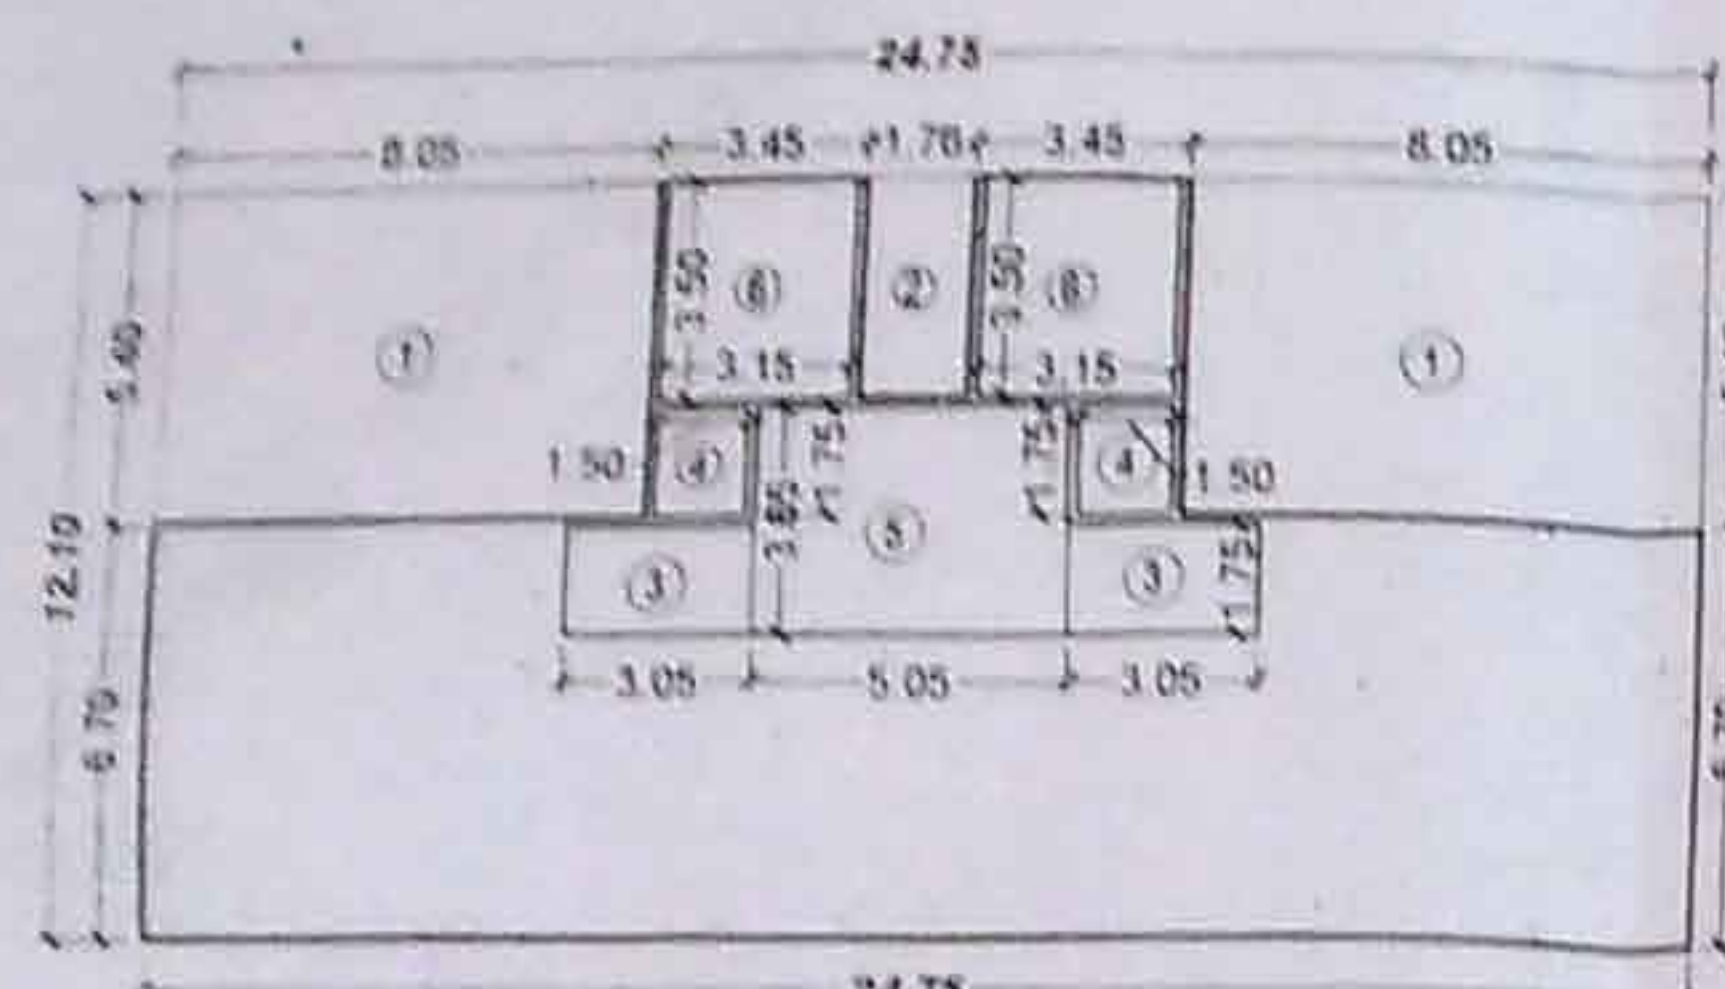


AREA LINE DIAGRAM
(GROUND FLOOR) (SCALE - 1:200)

BUILT UP AREA CALCULATION			
GROUND FLOOR (COMM.)			
A	24.75 x 12.10 x 1 No	=	299.47 sq.mt.
TOTAL ADDITION		=	299.47 sq.mt.
DEDUCTIONS			
1	8.05 x 5.40 x 2 Nos	=	86.94 sq.mt.
2	1.70 x 3.50 x 1 No	=	5.98 sq.mt.
3	3.05 x 1.75 x 2 Nos	=	10.67 sq.mt.
4	1.50 x 1.75 x 2 Nos	=	5.25 sq.mt.
5	5.05 x 3.65 x 1 No	=	18.43 sq.mt.
6	3.15 x 3.50 x 2 Nos	=	22.05 sq.mt.
TOTAL DEDUCTION		=	169.34 sq.mt.
TOTAL BUILT UP AREA (A-Y)		=	130.13 sq.mt.

PARKING STATEMENT				
PARKING RULE (COMMERCIAL)				
BU AREA BELOW 25 SQ M REQ PARK = 1:1				
DESCRIPTION	No OF TENEMENT	REQUI CAR PARK	REQUIRED TWO WHEELER PARKING	LOCATION COMM CAR PARK
PARKING SPACE FOR PROP 25 sq.mt. OF COMM AREA	130.13	5 Nos	07 Nos	GR FL
LOADING & UNLOADING				
10% VISITOR'S PARKING				
TOTAL PARKING REQUIRED COMM		05 Nos	07 Nos	
PARKING RULE (RESIDENTIAL)				
BU AREA BELOW 35 SQ M REQ PARK = NIL BU AREA ABOVE 35 - 50 SQ M REQ PARK = 2:1 BU AREA ABOVE 50 - 75 SQ M REQ PARK = 1:1				
DESCRIPTION	No OF TENEMENT	REQUI CAR PARK	REQUIRED TWO WHEELER PARKING	LOCATION RESI CAR PARK
BU AREA 35 sq.mt.	32 Nos	NIL	NIL	
BU AREA 50 TO 70 sq.mt.				GR FLR
10% VISITOR'S PARKING				
TOTAL PARKING REQUIRED RESI				
TOTAL PARKING REQUIRED (RESI + COMM)		05 Nos	07 Nos	
TOTAL PARKING PROVIDED	13 Nos	20 Nos		


STAIRCASE & PASSAGE STATEMENT		
FLOOR	PASS.	STAIR.
GR FLOOR		31.50 sq.mt.
1ST FLOOR	29.10 sq.mt.	31.50 sq.mt.
2ND FLOOR	29.10 sq.mt.	31.50 sq.mt.
3RD FLOOR	29.10 sq.mt.	31.50 sq.mt.
4TH FLOOR	29.10 sq.mt.	31.50 sq.mt.
5TH FLOOR	29.10 sq.mt.	31.50 sq.mt.
6TH FLOOR	29.10 sq.mt.	31.50 sq.mt.
7TH FLOOR	29.10 sq.mt.	31.50 sq.mt.
TOTAL	203.70 sq.mt.	252.00 sq.mt.
GRANT TOTAL = 455.70 sq.mt.		

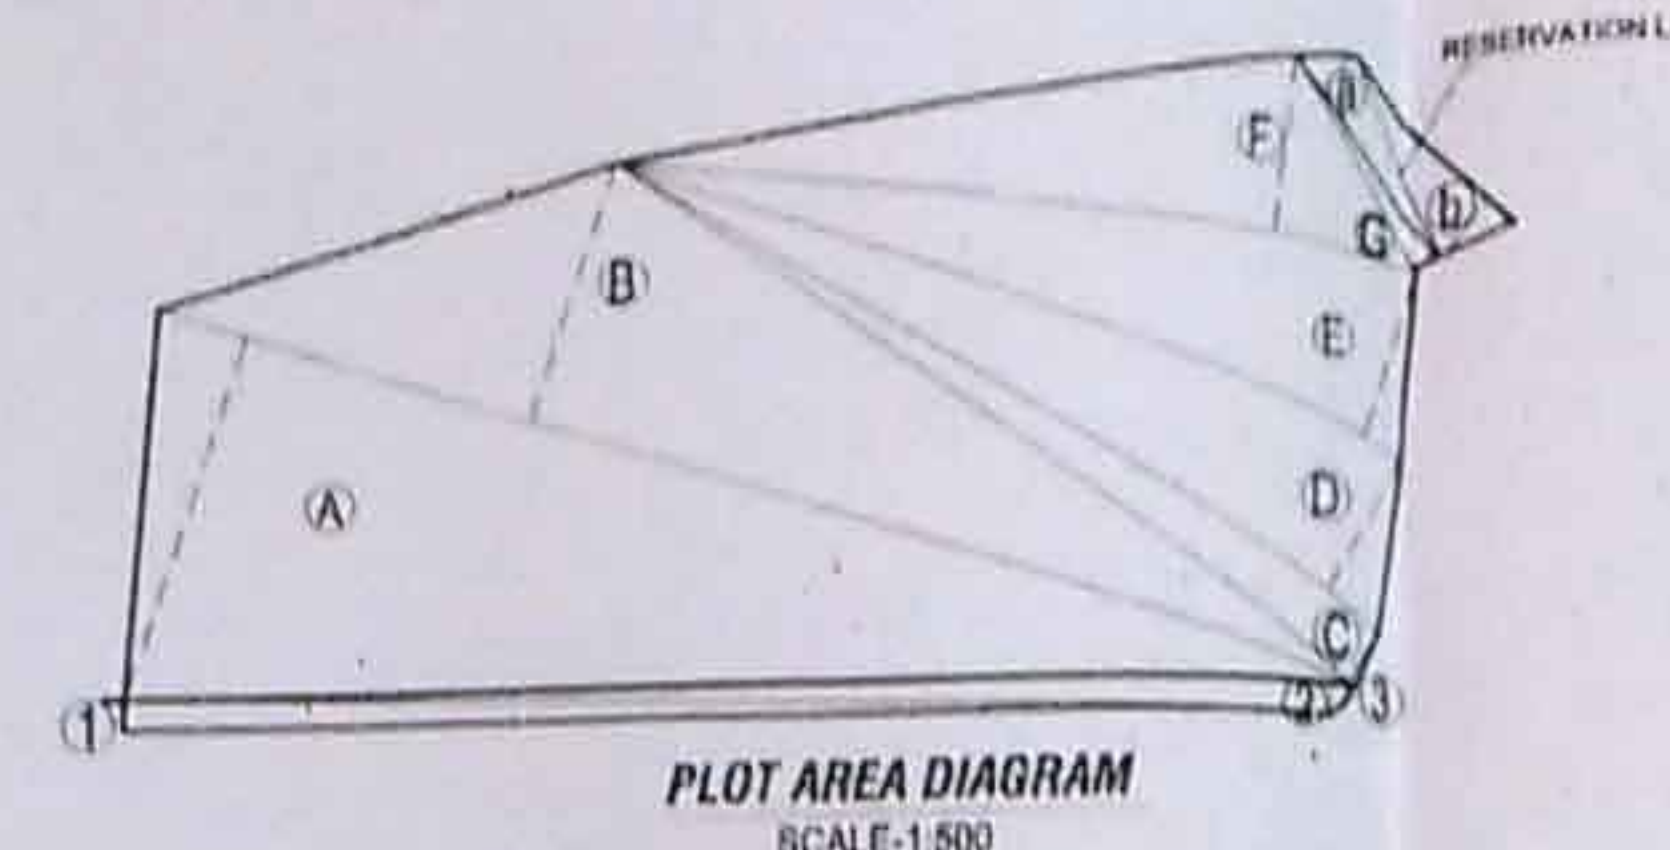

PLOT AREA CALCULATION			
PLOT AREA			
A	1/2 x 49.01 x 14.71 x 1 No	=	360.47 sq.mt.
B	1/2 x 49.01 x 10.28 x 1 No	=	251.91 sq.mt.
C	1/2 x 35.33 x 2.49 x 1 No	=	43.99 sq.mt.
D	1/2 x 35.04 x 8.44 x 1 No	=	112.83 sq.mt.
E	1/2 x 32.96 x 7.06 x 1 No	=	116.35 sq.mt.
F	1/2 x 31.89 x 6.04 x 1 No	=	109.06 sq.mt.
G	1/2 x 9.73 x 0.99 x 1 No	=	4.82 sq.mt.
TOTAL ADDITION		=	999.43 sq.mt.
ROAD AREA			
1	1/2 x 47.05 x 1.17 x 1 No	=	27.52 sq.mt.
2	1/2 x 48.06 x 1.25 x 1 No	=	30.04 sq.mt.
3	1/2 x 1.71 x 0.99 x 1 No	=	0.85 sq.mt.
TOTAL ADDITION		=	58.41 sq.mt.
GARDEN RESERVATION			
a	1/2 x 11.69 x 2.80 x 1 No	=	16.20 sq.mt.
b	1/2 x 11.58 x 3.20 x 1 No	=	18.50 sq.mt.
TOTAL ADDITION		=	34.70 sq.mt.
TOTAL AREA		=	1090.78 sq.mt.

EXISTING STRU. TO BE DEMOLISHED


EXISTING AREA CALCULATION			
A	1/2 x 14.70 x 5.68 x 1 No	=	41.75 sq.mt.
B	1/2 x 14.70 x 7.64 x 1 No	=	56.15 sq.mt.
C	1/2 x 5.43 x 3.41 x 1 No	=	9.29 sq.mt.
D	1/2 x 5.43 x 2.73 x 1 No	=	7.41 sq.mt.
TOTAL ADDITION		=	114.57 sq.mt.

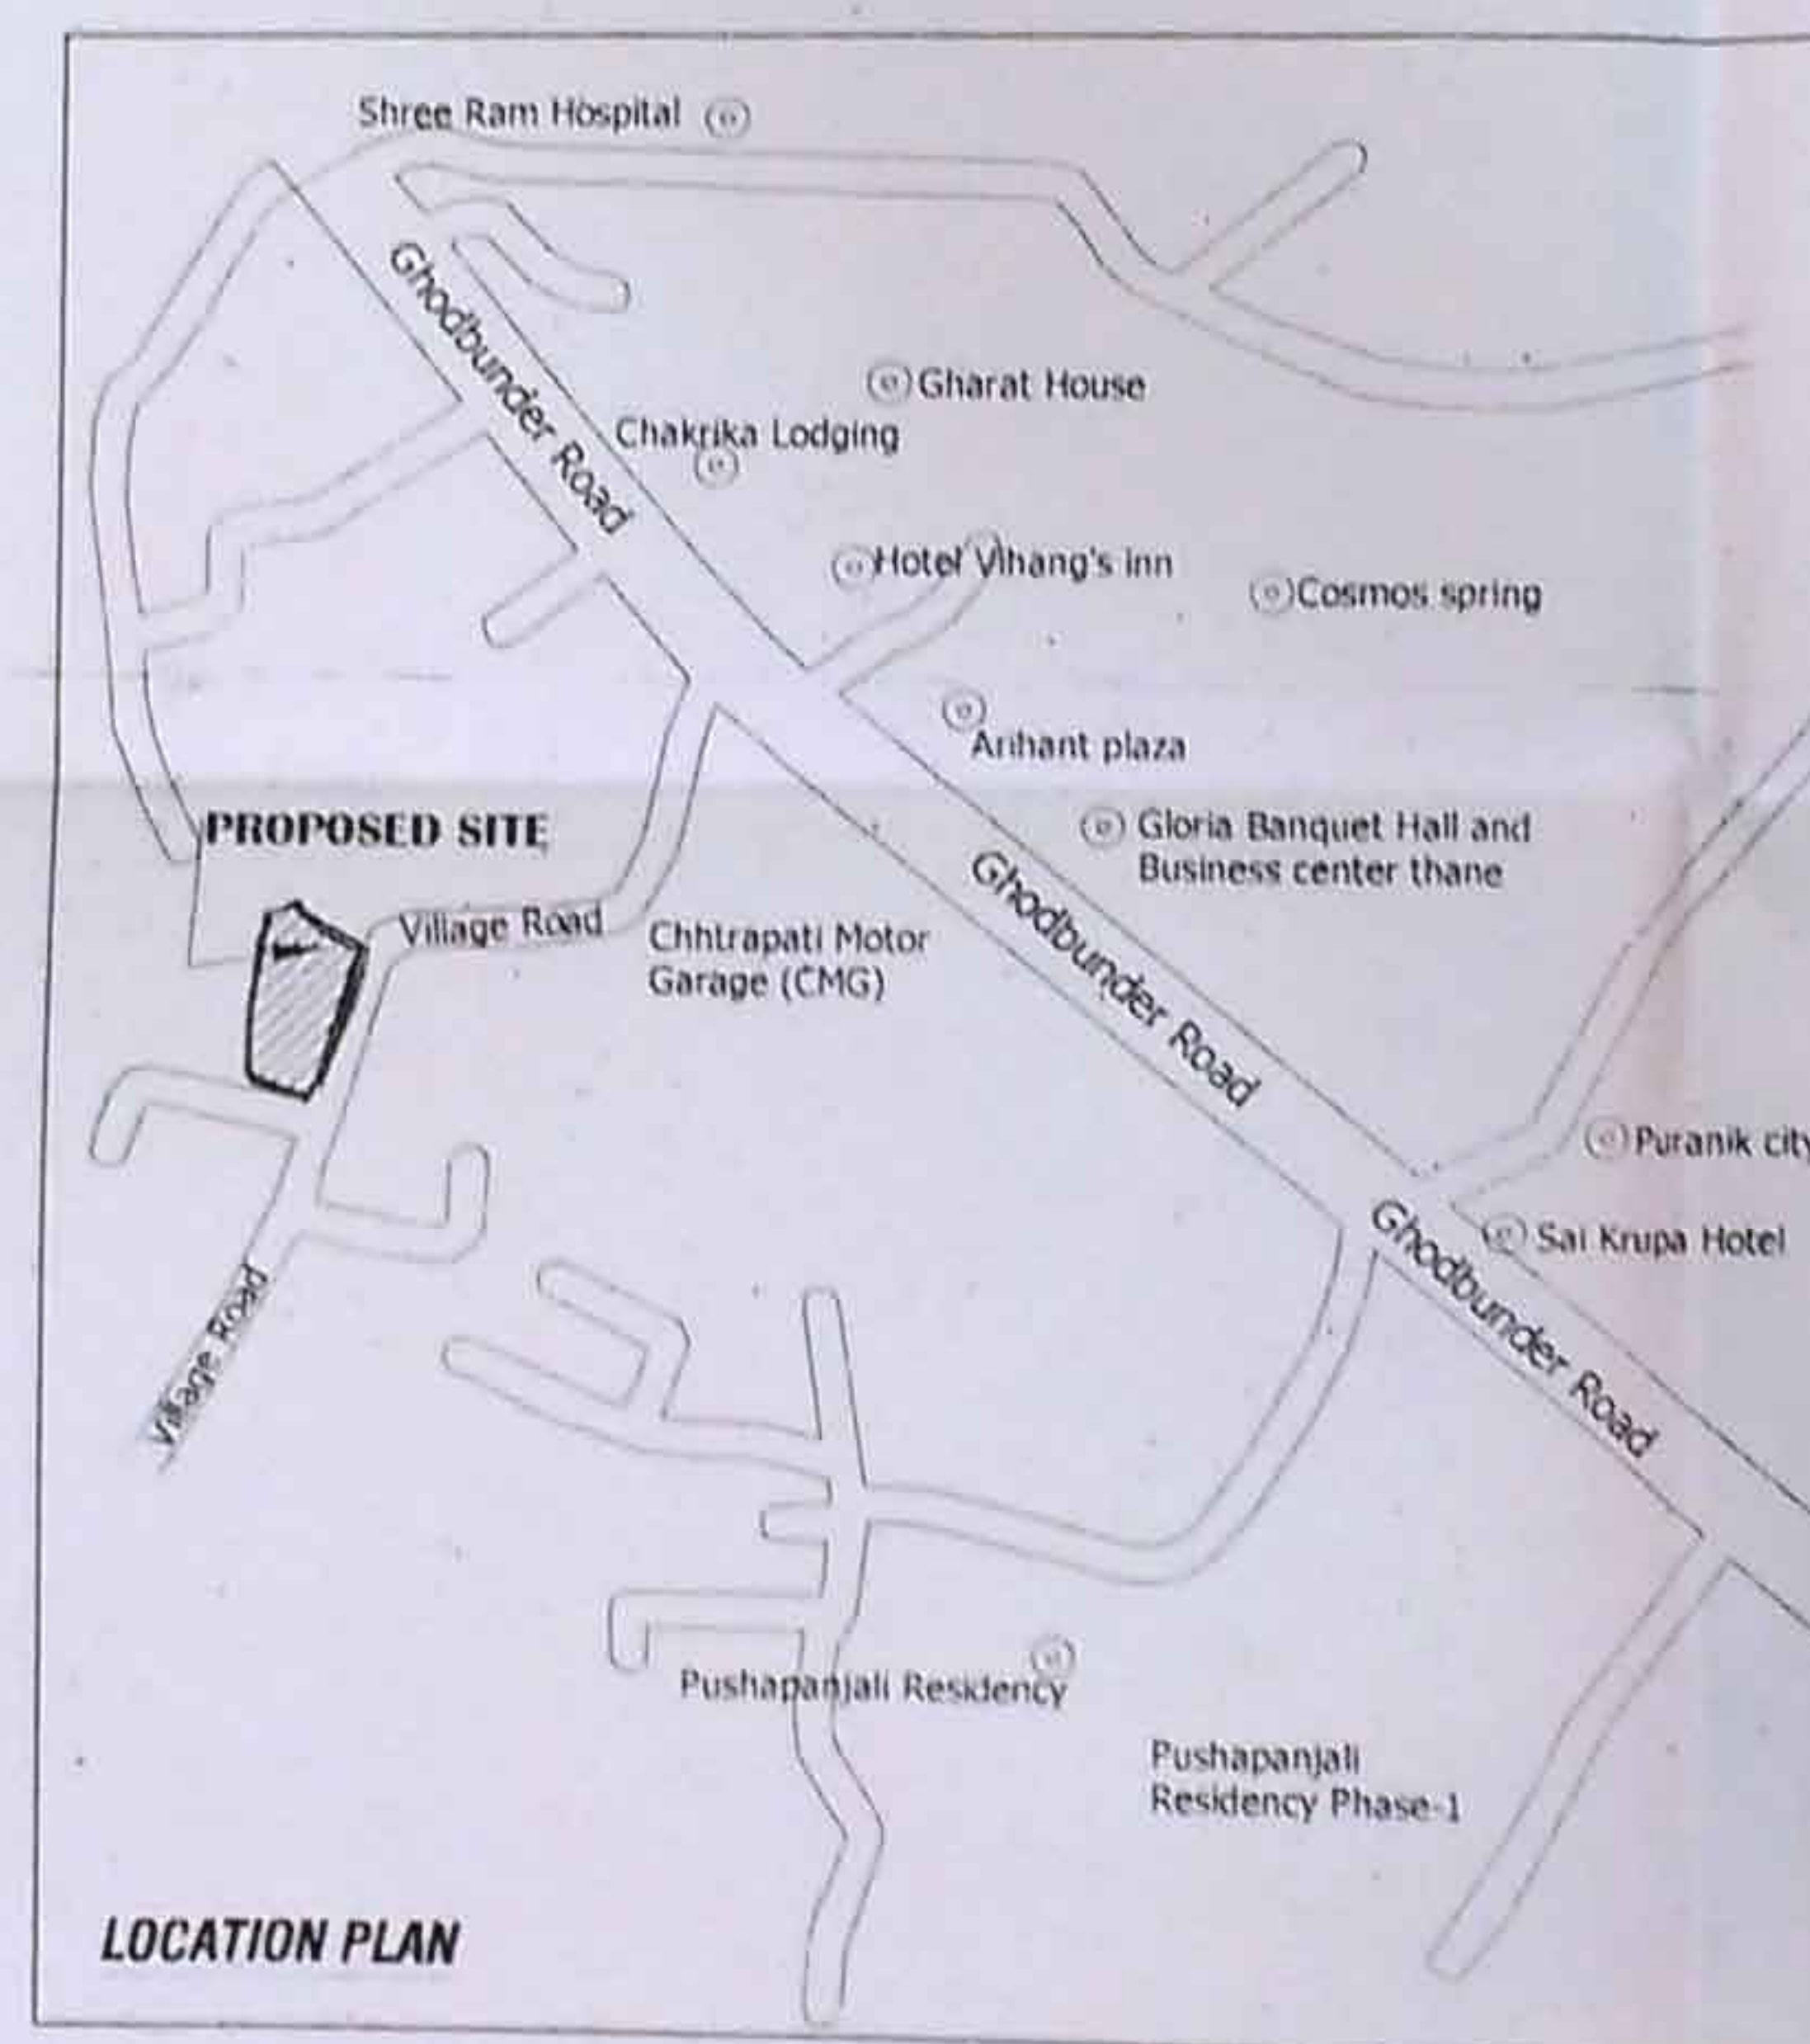

LOCATION PLAN

BUILT-UP AREA SUMMARY			
FLOOR	COMM. AREA	RESI. AREA	TOTAL AREA
GR FL	130.13 sq.mt.		130.13 sq.mt.
1 ST FL		148.16 sq.mt.	148.16 sq.mt.
2 ND FL		148.16 sq.mt.	148.16 sq.mt.
3 RD FL		148.16 sq.mt.	148.16 sq.mt.
4 TH FL		148.16 sq.mt.	148.16 sq.mt.
5 TH FL		148.16 sq.mt.	148.16 sq.mt.
6 TH FL		148.16 sq.mt.	148.16 sq.mt.
7 TH FL		68.02 sq.mt.	68.02 sq.mt.
TOTAL	130.13 sq.mt.	950.98 sq.mt.	1087.11 sq.mt.
TOTAL AREA =		1087.11 sq.mt.	
AS PER P.D.C.R. =		1087.13 Sq.mt.	

SCHEDULE OF DOORS & WINDOWS		
TYPE	SIZE	DESCRIPTION
D	1.05 x 2.10	T.W. FLUSH DOOR
D1	0.90 x 2.10	T.W. PANELLED DOOR
D2	0.75 x 2.10	WITH VENTILATOR
W1	1.50 x 1.50	ALU. SLIDING WINDOWS
W2	1.20 x 1.20	DO
G	0.60 x 0.75	ALU. LOUVERED VENTILATOR
W3	1.20 x 1.20	R.C.C. CEMENT JALI

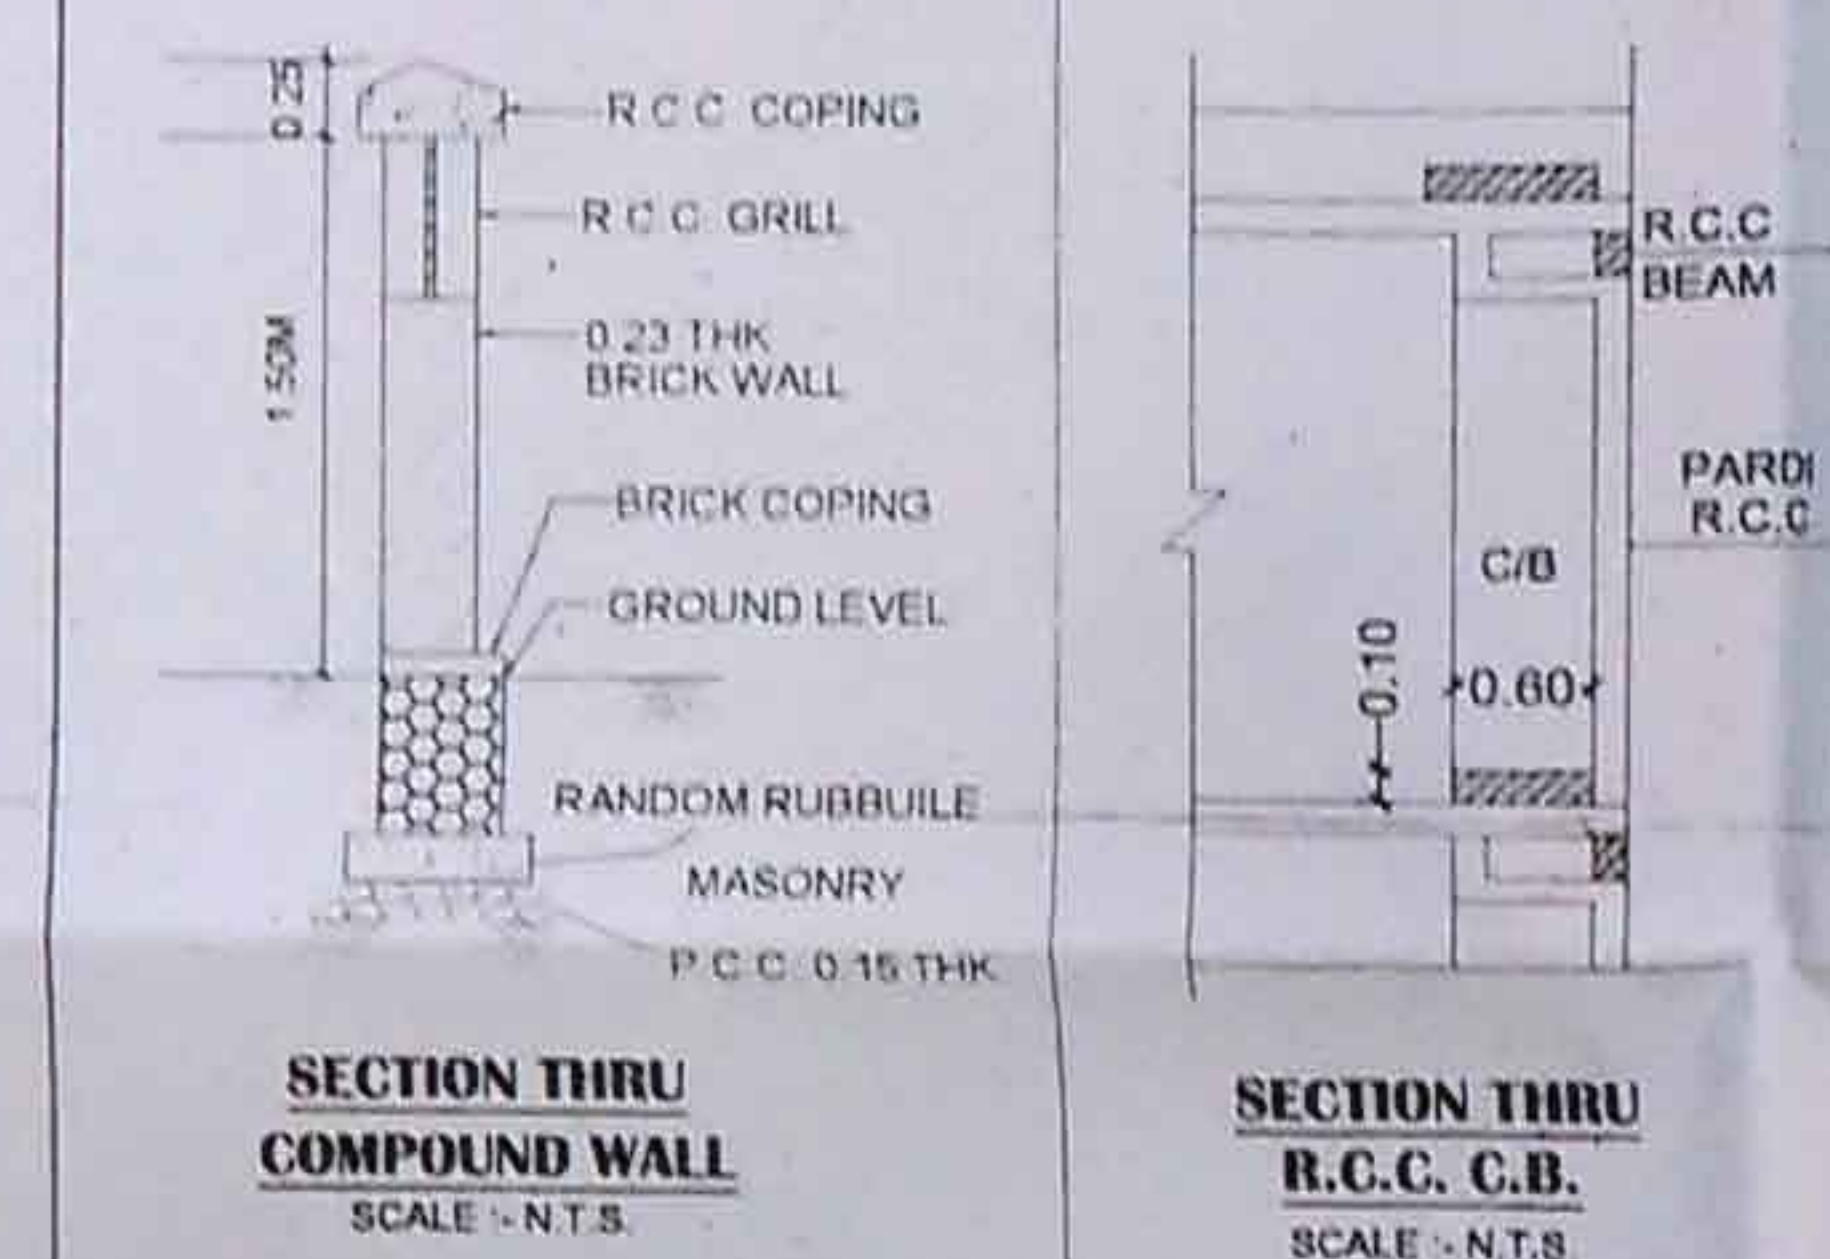

SIGNATURE & ADDRESS OF OWNERS

Owala Naka, Plot No.-158, Near Preeti Park,
Ghodbunder Road Thane (w)

For :- M/s Shree Vaishnavi Gold Homes

CERTIFICATE OF AREA

CERTIFIED THAT THE PLOT UNDER REFERENCE WAS SURVEYED BY ME ON 01/03/14 AND THE DIMENSIONS OF SIDES, ETC. OF PLOT STATED ON PLAN AREA AS 1090.00 sq.mt. MEASURED ON SITE AND THE AREA SO WORKED OUT TALLIES WITH THE AREA STATED IN DOCUMENTS.

SIGNATURE OF LICENSED ARCHITECT

GENERAL NOTES :-

- ALL DIMENSIONS ARE IN METRIC.
- BOUNDARY OF PLOT AS PER C.T. SURVEY SHOWN IN THICK BLACK.
- BOUNDARY OF PLOT AS PER PHYSICAL SHOWN IN BROWN
- PROPOSED WORK SHOWN IN RED FILLED.
- DRAINAGE/SEWERAGE LINE SHOWN IN RED DOTTED
- ROAD LINE SHOWN IN GREEN
- EXIST. STRU. TO BE DEMOLISHED
- EXIST. ROAD SHOWN THUS

CONTENT OF SHEET		1/2
PLOT AREA CALC. AREA DIG. ROAD AREA CALC. AREA DIA. BLOCK PLAN LOCATION PLAN SECTION THROUGH U.G. TANK & COMPOUND WALL BUILT UP AREA SUMMARY SCHEDULE OF DOOR & WINDOW PARKING AREA STATEMENT, R.G. AREA DIA. & CALC.		
STAMP OF APPROVAL BY T.M.C.		
Plans are approved Subject to conditions Prescribed in Form No. 100/101/102/103/2725/2		