


SANCTIONED LAYOUT

PROFORMA 'A'

SR. NO.	DESCRIPTION	AREA IN SQ. M.
1.	AREA OF PLOT AS PER 7/12 EXTRACT	2500.00
2.	DEDUCTION FOR	
	a. AREA UNDER EXISTING ROAD	-----
3.	BALANCE PLOT AREA (1 - 2)	2500.00
4.	DEDUCTION FOR	
	a. 15% R.G. AS PER RULE ON (3)	375.00
5.	NET PLOT AREA (3 - 4)	2125.00
6.	F.S.I. PERMISSIBLE	ONE
7.	PERMISSIBLE FLOOR AREA (5 X 6)	2125.00
8.	TOTAL PROPOSED B/UP AREA	2109.03
9.	F.S.I. CONSUMED	0.99

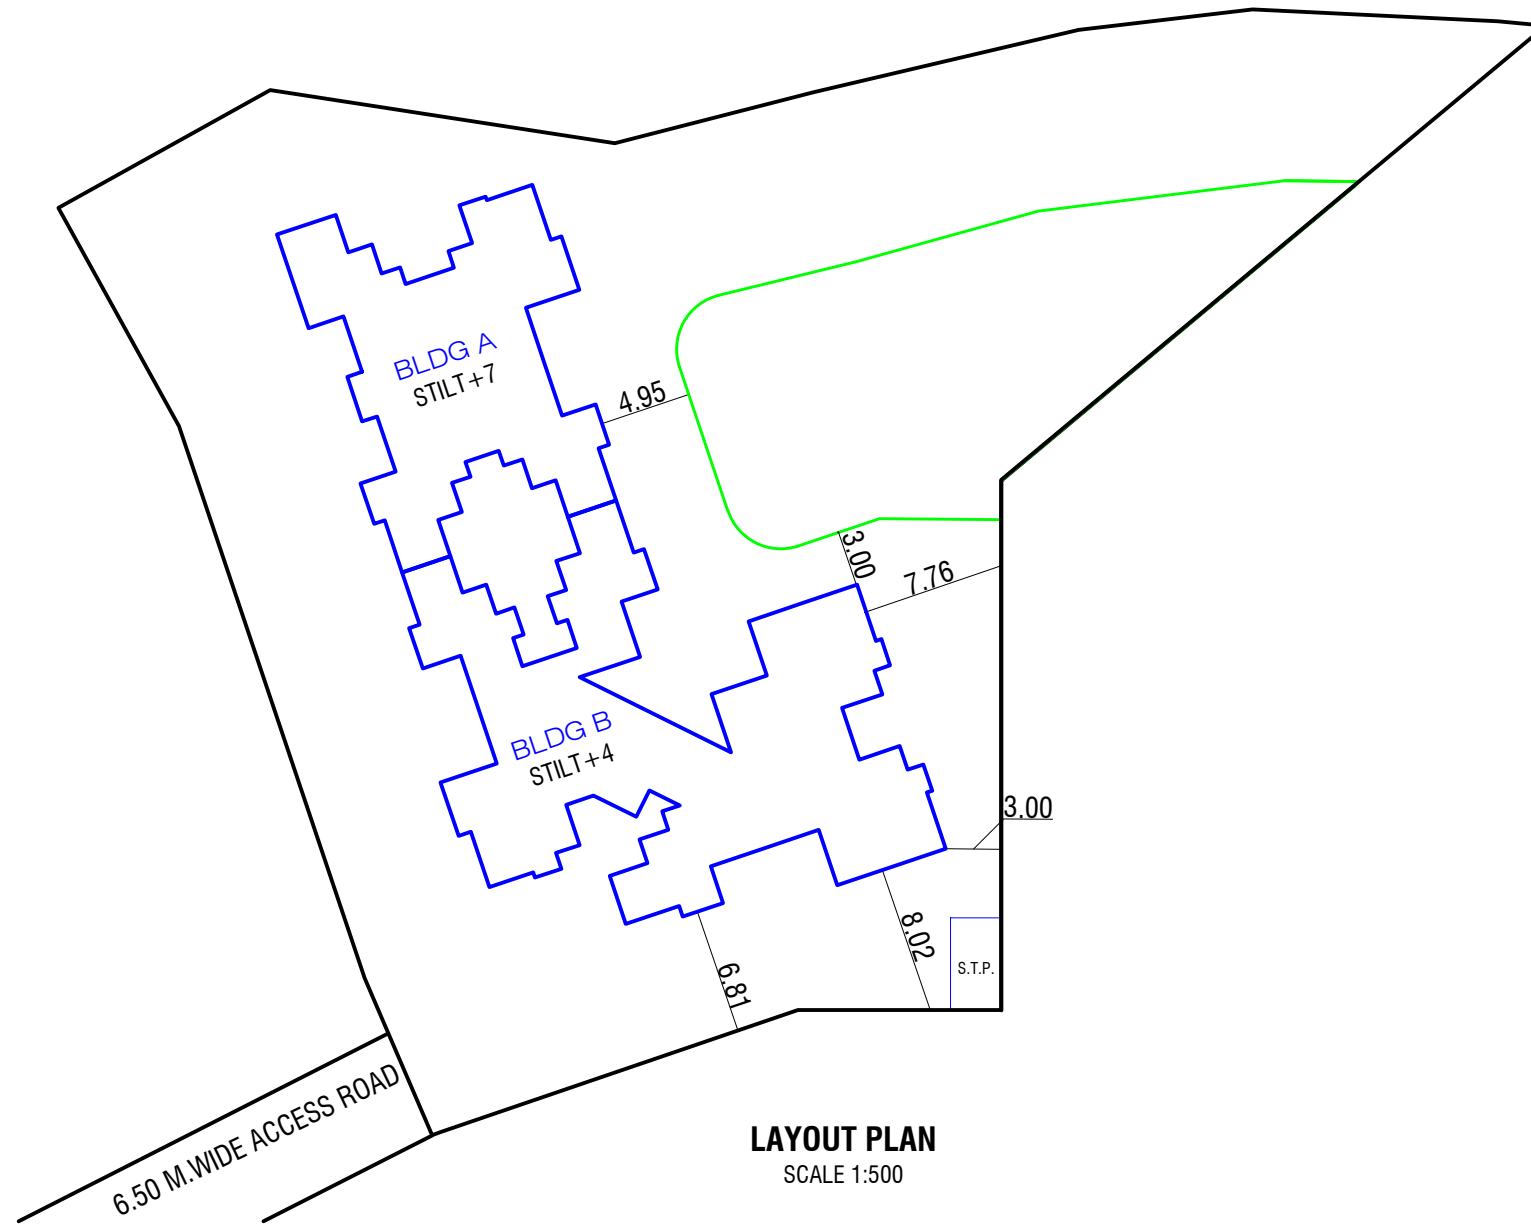

DESCRIPTION OF PROPOSAL :

PROPOSED RESIDENTIAL DEVELOPMENT ON PLOT BEARING S.NO. 47/1B, VILLAGE KAUSA, THANE.

LAYOUT PLAN



501 ISHKRIPA, OPP NEW GIRLS SCHOOL
RAM MARUTI ROAD, THANE (W), 400 602
PHONE - 2537 8701, TELEFAX - 2536 4700
E MAIL - saakaararchitects@yahoo.co.in